

THE GREATER MANCHESTER COUNTY (BAYLEY STREET, STALYBRIDGE)
(PROHIBITION OF WAITING) ORDER 1982

K82/24

THE BOROUGH COUNCIL OF TAMESIDE (hereinafter referred to as "the Council") pursuant to arrangements made under Section 101 of the Local Government Act 1972 with the County Council of Greater Manchester (hereinafter referred to as "the said County Council") in exercise of the powers of the said County Council under Sections 1(1) (2) and (3) of the Road Traffic Regulation Act 1967, as amended by Part IX of the Transport Act 1968 and Schedule 19 to the Local Government Act 1972 (which said Act of 1967 as so amended is hereinafter referred to as "the Act of 1967") and of all other enabling powers and after consultation with the Chief Officer of Police in accordance with Section 84C(1) of the Act of 1967 hereby make the following Order :-

1. (1) In this Order -
"authorised cab rank" means any area of carriageway which is comprised within and indicated by a road marking complying with diagram 1028.1 in Schedule 2 of The Traffic Signs Regulations and General Directions 1975:

"disabled person's badge" has the same meaning as in The Disabled Persons (Badges for Motor Vehicles) Regulations 1975:

"disabled person's vehicle" has the same meaning as in The Local Authorities' Traffic Orders (Exemptions for Disabled Persons) (England and Wales) (Amendment) Regulations 1975:

"hackney carriage" has the same meaning as in section 38(1) of the Vehicles (Excise) Act 1971:

"parking disc", means a disc, issued by a local authority, complying with the requirements of the British Standard Specification for Parking Discs (BS No. 4631: 1970), but coloured orange, and capable of showing the quarter hour period during which a period of waiting begins.

(2) For the purpose of this Order a vehicle shall be regarded as displaying -

(a) a disabled person's badge in the relevant position, when -

(i) in the case of a vehicle fitted with a front windscreen, the badge is exhibited thereon with the obverse side facing forwards on the near side of and immediately behind the windscreen, and

(ii) in the case of a vehicle not fitted with a front windscreen, the badge is exhibited in a conspicuous position on the front or near side of the vehicle, and

(b) a parking disc in the relevant position, when the disc is exhibited thereon with the side which shows the time facing forwards or outwards and immediately behind the windscreen or side window nearest to the kerb.


- (3) Except where otherwise stated any reference in this Order to a numbered Article or Schedule is a reference to the Article or Schedule bearing that number in this Order
2. Save as provided in Article 3 no person shall, except upon the direction or with the permission of a police constable in uniform or of a traffic warden, cause or permit any vehicle to wait on the sides of the lengths of roads specified in the Schedule to this Order.
3. (1) Nothing in Article 3 shall render it unlawful to cause or permit any vehicle to wait on the sides of the lengths of roads referred to therein for so long as may be necessary to enable -
- (a) a person to board or alight from the vehicle;
 - (b) the vehicle, if it cannot conveniently be used for such purpose in any other road, to be used in connection with any of the following operations, namely -
 - (i) building, industrial or demolition operations;
 - (ii) the removal of any obstruction to traffic;
 - (iii) the maintenance, improvement or reconstruction of the said sides of the lengths of roads; or
 - (iv) the laying, erection, alteration or repair in, or in land adjacent to the sides of lengths of roads of any sewer or of any main, pipe or apparatus for the supply of gas, water or electricity or any telegraphic line as defined in the Telegraph Act 1978;
 - (c) the vehicle, if it cannot conveniently be used for such purpose in any other road, to be used in the service of a local authority or a water authority in pursuance of statutory powers or duties;
 - (d) the vehicle to be used for the purpose of delivering or ~~collecting postal packets as defined in section 87 of the Post Office Act 1953;~~
 - (e) the vehicle to take in petrol, oil, water or air from any garage situated on or adjacent to the sides of lengths of roads;
 - (f) the vehicle to wait at or near to any premises situated on or adjacent to the sides of lengths of roads for so long as such waiting by that vehicle is reasonably necessary in connection with any wedding or funeral; or
 - (g) the vehicle to be used for fire brigade, ambulance or police purposes.

- (2) Nothing in Article 2 shall render it unlawful to cause or permit any vehicle to wait for so long as may be necessary for the purpose of enabling goods to be loaded on or unloaded from the vehicle on the sides of the lengths of roads specified in the Schedule to this Order.
- (3) Nothing in Article 2 shall render it unlawful to cause or permit any vehicle being a hackney carriage, to wait upon an authorised cab rank.
- (4) Nothing in Article 2 shall render it unlawful to cause or permit a disabled person's vehicle which displays in the relevant position a disabled person's badge, and a parking disc (on which the driver, or other person in charge of the vehicle, has marked the time at which the period of waiting began) to wait on any side of the lengths of roads referred to in those Articles for a period not exceeding two hours (not being a period separated by an interval of less than one hour from a previous period of waiting by the same vehicle in the sides of the lengths of roads on the same day).
5. The prohibitions and restrictions imposed by this Order shall be in addition to and not in derogation from any restrictions or requirements imposed by any regulations made or having effect as if made under the said Act of 1967 or by or under any other enactment.
6. The Order shall come into operation on the 15th day of November 1982 and may be cited as THE GREATER MANCHESTER COUNTY (BAYLEY STREET, STALYBRIDGE) (PROHIBITION OF WAITING) ORDER 1982

GIVEN UNDER THE COMMON SEAL OF
THE TAMESIDE METROPOLITAN BOROUGH COUNCIL
 on the 12th day of November 1982

P J Cole

ASSISTANT DIRECTOR OF ADMINISTRATION

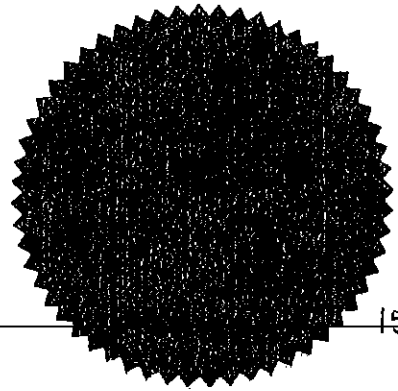

15911

SCHEDULE


- | | | |
|-----------------|---|--|
| BAYLEY STREET | - | both sides from a point 65 metres north west of Dale Street, for a distance of 170 metres in a north westerly direction. |
| BAYLEY STREET | - | both sides from the junction of Clarence Street for a distance of 15 metres in an easterly direction. |
| CLARENCE STREET | - | both sides from a point 15 metres north of Bayley Street to a point 15 metres south of that street. |

WHITELANDS ROAD

both sides from the junction with
Clarence Street for a distance of 15 metres
in a westerly direction.

in the Metropolitan Borough of Tameside

Tameside Council Engineers

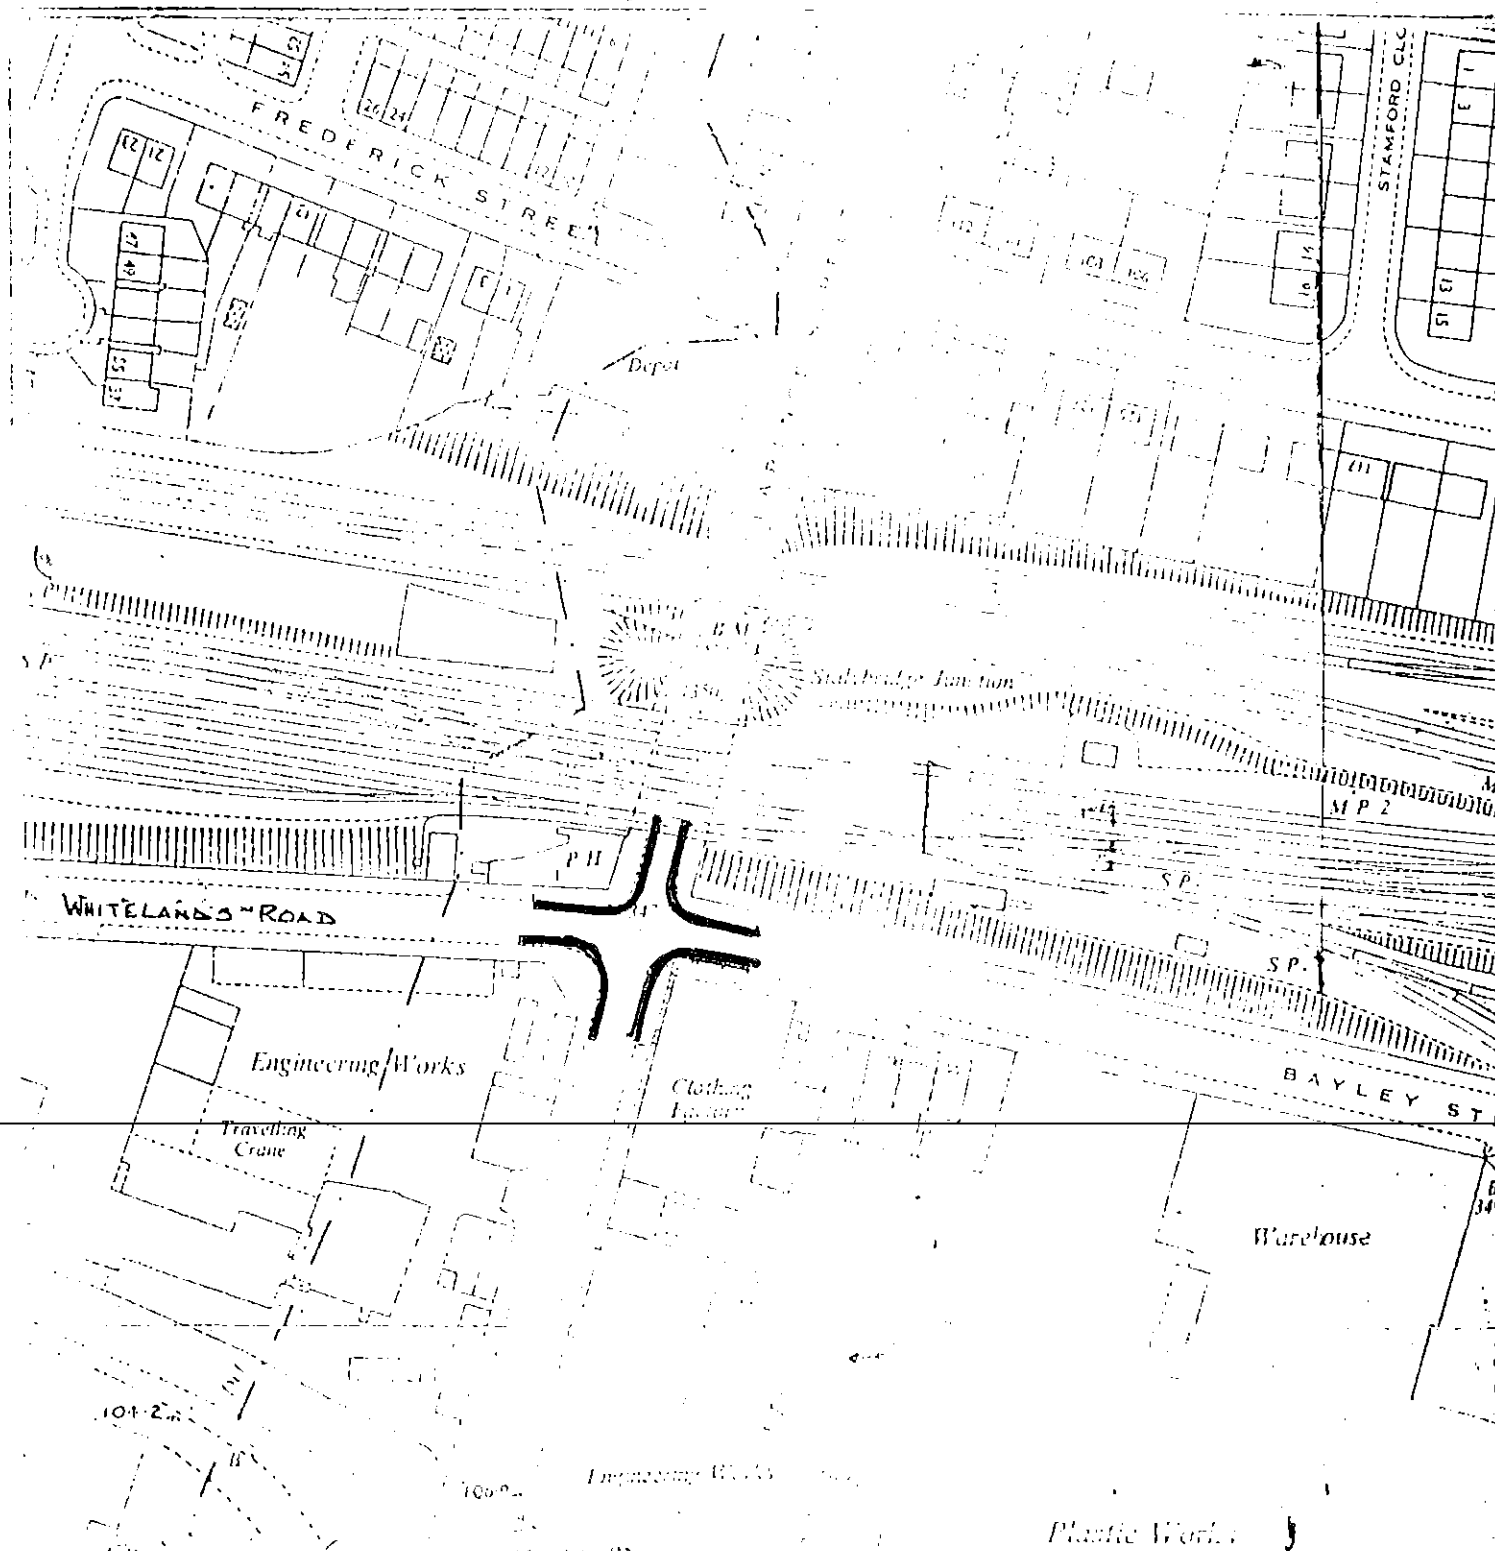

title
**PROPOSED
WAITING RESTRICTIONS
BAYLEY STREET/
CLARENCE STREET.
STALYBRIDGE**

OS Base 1979
Map Ref No. 2598

No WAITING AT ANY TIME


Plastic Works

Day No
DIA/2035/1



1/1250

MS

12/10/21

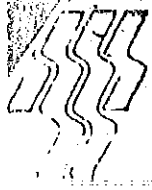

Tameside M.B. Engineers

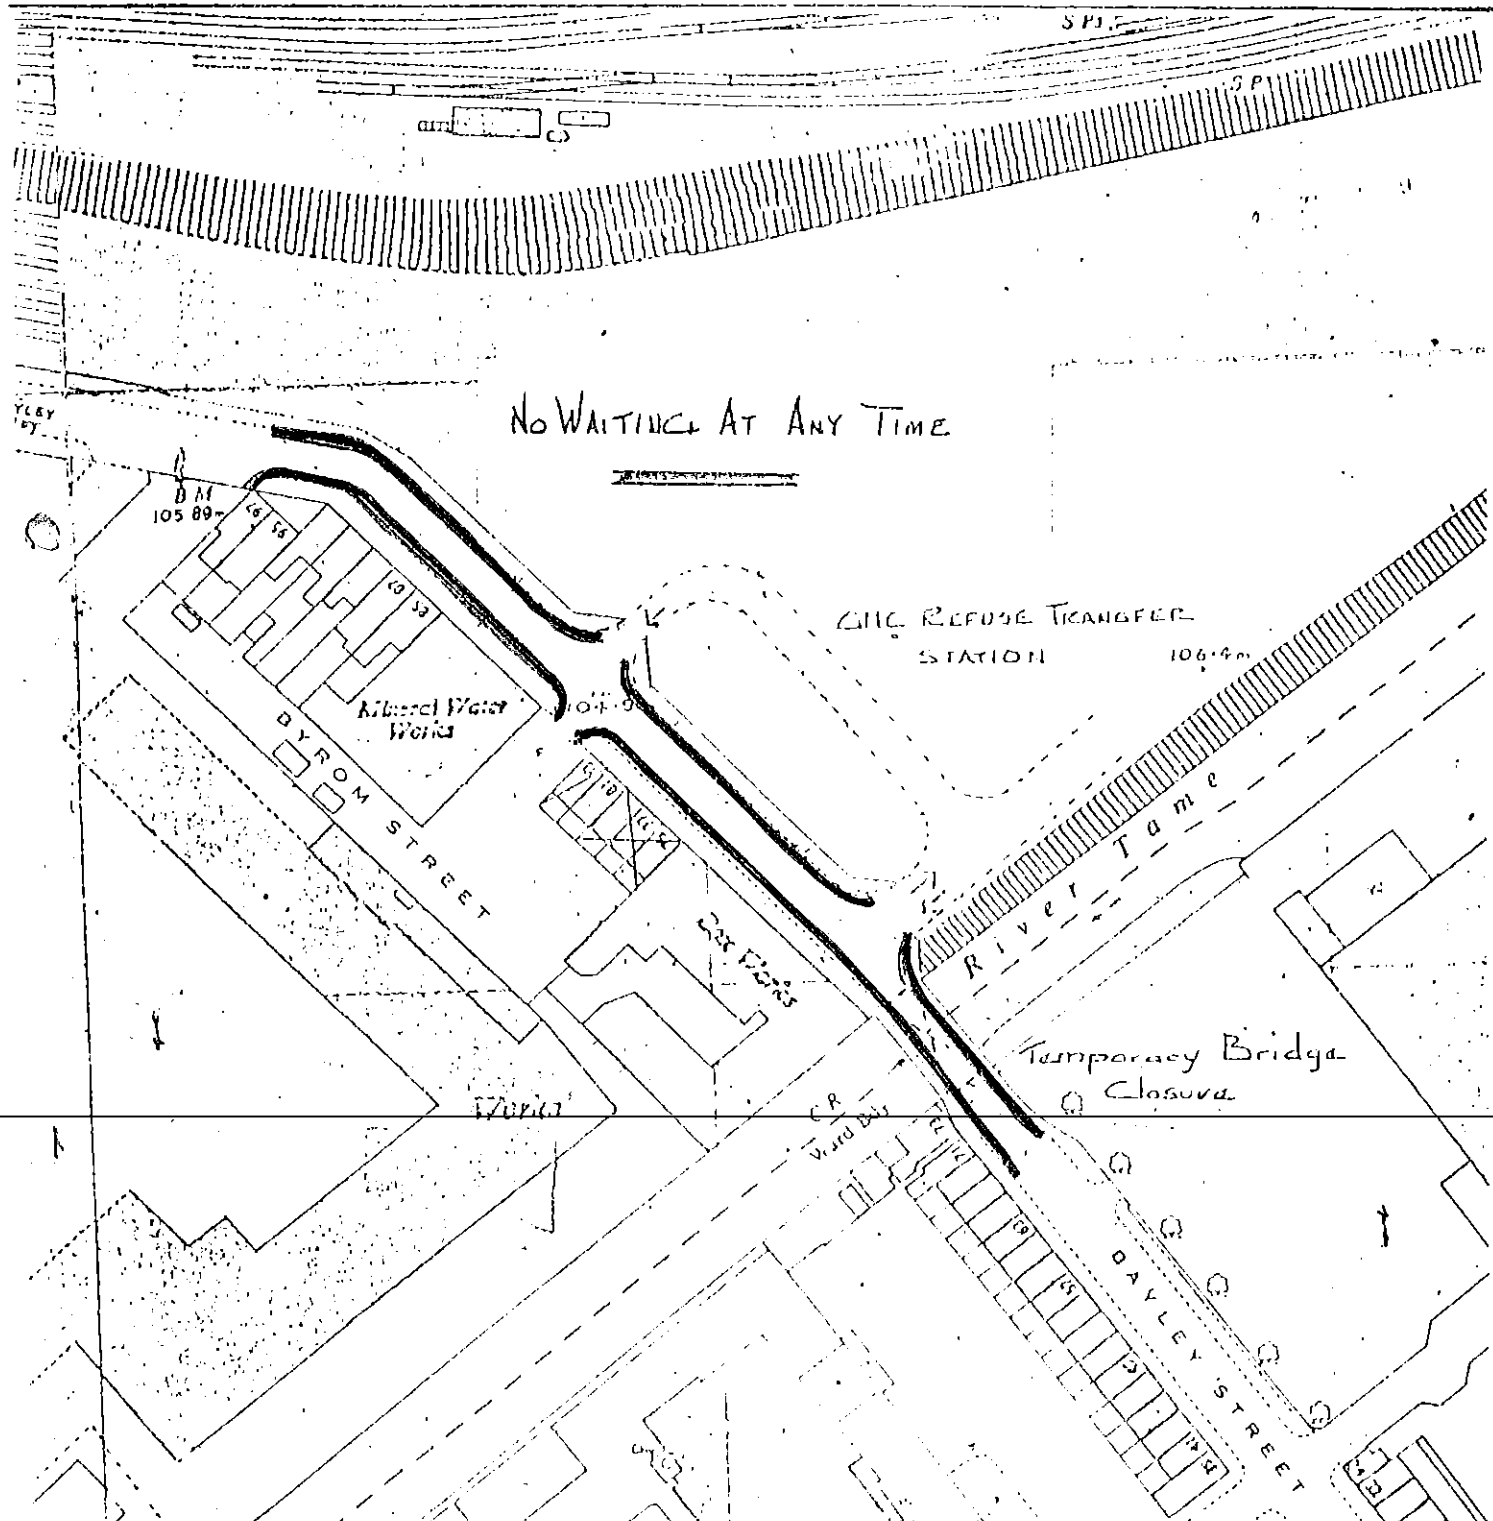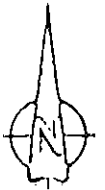

NO WAITING AT ANY TIME

G.I.C. REFUSE TRANSFER STATION 106.4m

Temporary Bridge Closure

Title
**PROPOSED
 WAITING RESTRICTIONS
 BAYLEY STREET
 STALY BRIDGE**
 S Base 1979
 Ref. No. 9598

Chief Engineer
 G.I. Baldwin, B.Eng., M.I.C.E.
 Dwg. No. NTA/2035/2
 Date - 12.10.81
 Scale - 1/1250
 Dwn. At S
 Ted.