


THE TAMESIDE METROPOLITAN BOROUGH COUNCIL, (MOTTRAM ROAD, STALYBRIDGE)
(PROHIBITION OF WAITING) (AMENDMENT) ORDER 1992

THE TAMESIDE METROPOLITAN BOROUGH COUNCIL in exercise of its powers under Sections 1(1) and (2), 2(1) to (3) and 4(2) of the Road Traffic Regulation Act 1984 and Part IV of Schedule 9 to the said Act of 1984 and of all other enabling powers, and after consultation with the Chief Officer of Police in accordance with Part III of Schedule 9 of the said Act of 1984, hereby makes the following Order:-

1. The Interpretation Act 1978 shall apply for the interpretation of this Order as it applies for the interpretation of an Act of Parliament.
2. The Greater Manchester County (Mottram Road/Huddersfield Road/Acres Lane, Stalybridge) (Prohibition and Restriction of Waiting) (County) Order 1991 shall have effect as though in Schedule 2 to that Order the side of length of road specified in Schedule 1 to this Order were deleted therefrom.
3. The Greater Manchester County (Mottram Road/Huddersfield Road/Acres Lane, Stalybridge) (Prohibition and Restriction of Waiting) (County) Order 1981 shall have effect as though in Schedule 3 to that Order the side of length of road specified in Schedule 2 to this Order were deleted therefrom.
4. The Greater Manchester County (Mottram Road/Huddersfield Road/Acres Lane, Stalybridge) (Prohibition and Restriction of Waiting) (County) Order 1981 shall have effect as though in Schedule 1 to that Order the side of length of road specified in Part 1 of Schedule 3 to this Order were deleted therefrom and the side and length of road specified in Part 2 of Schedule 3 to this Order were substituted therefore.
5. This Order shall come into operation on the **28 FEB 1992** and may be cited as the Tameside Metropolitan Borough Council (Mottram Road, Stalybridge) (Prohibition of Waiting) (Amendment) Order 1991.

GIVEN UNDER THE COMMON SEAL OF
THE TAMESIDE METROPOLITAN BOROUGH COUNCIL
on the 28th
day of FEBRUARY 1992

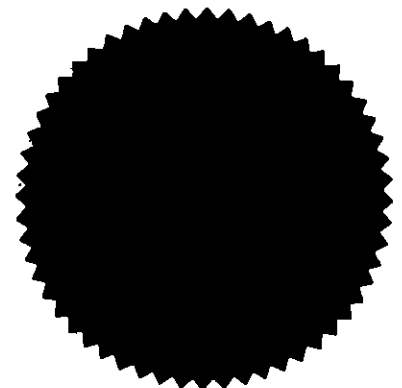

29.1.82

STN 89

SCHEDULE 1

NO WAITING 7.30 - 9.30 a.m. 4.00 - 6.30 p.m. MON - FRI

MOTTRAM ROAD - South side from the junction of Corporation Street for a distance of 60 metres in an easterly direction.

SCHEDULE 2

LIMITED WAITING BETWEEN 9.30 a.m. - 4.00 p.m.

MOTTRAM ROAD - South side from the junction of Corporation Street for a distance of 60 metres in an easterly direction.

SCHEDULE 3

NO WAITING AT ANY TIME/NO LOADING AND UNLOADING 7.30 - 9.30 a.m.

4.00 - 6.30 p.m. MONDAY TO FRIDAY INCLUSIVE

PART 1

MOTTRAM ROAD - South West side from a point 60 metres east of Corporation Street to a point opposite the Southerly kerb line of Huddersfield Road.


PART 2

MOTTRAM ROAD - South and South West side from its junction with Corporation Street to a point opposite the Southerly kerb line of Huddersfield Road.

in the Metropolitan Borough of Tameside

STATEMENT OF REASONS

Complaints have been received regarding parked vehicles on Mottram Road, Portland Place area. On investigation it has been found that these parked vehicles are severely restricting the flow of traffic. This is having a detrimental affect on road safety.

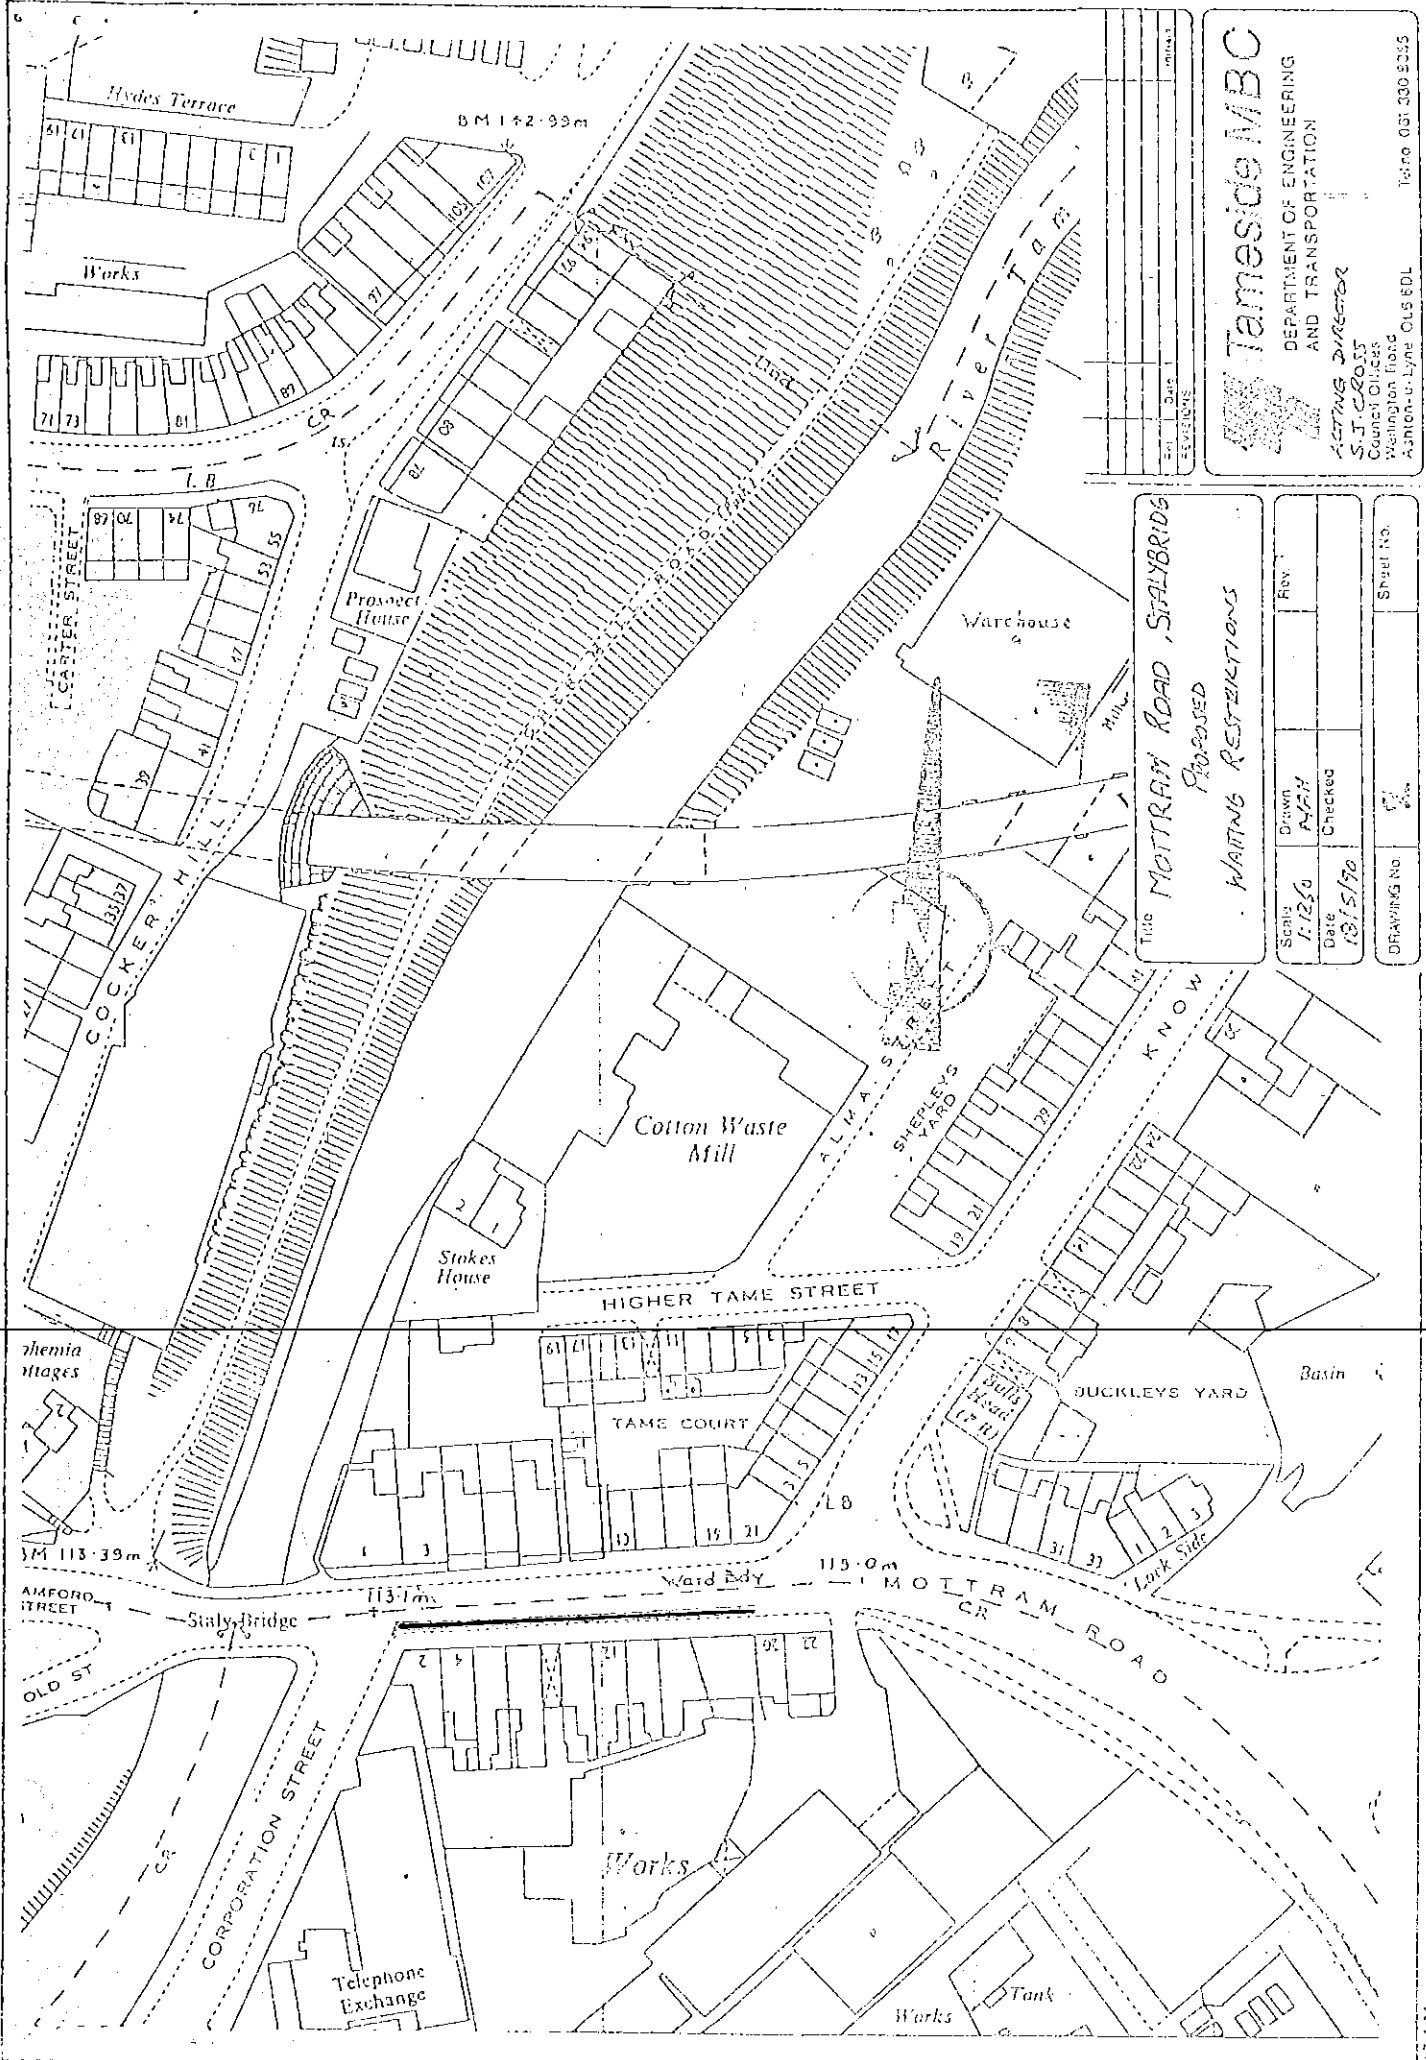

NO.	DATE	REVISIONS

Tameside MBC
 DEPARTMENT OF ENGINEERING
 AND TRANSPORTATION

SEATING DIRECTOR
 S. J. GIBSON
 County Offices
 Washington Road
 Ashton-U-Lyne OL5 6DL

Phone: 051 330 3345

THE MOTTRAM ROAD, STALYBRIDGE
 PROPOSED
 WAITING RESTRICTIONS

Scale	Drawn	Rev.
1:1250	AJM	
Date	Checked	
18/5/70		
DRAWING NO.	Sheet No.	