

Please seal and return to
W.M. Wilkinson Room 1.2.
(newer one)
Ext 3607.

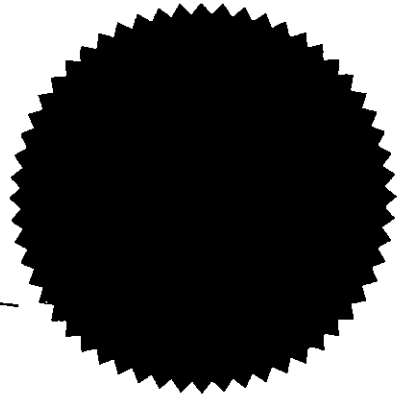

THE TAMESIDE METROPOLITAN BOROUGH COUNCIL

TAMESIDE METROPOLITAN BOROUGH (REYNER STREET,
ASHTON-UNDER-LYNE) (ONE WAY TRAFFIC) ORDER 1989

THE TAMESIDE METROPOLITAN BOROUGH COUNCIL in exercise of its powers under Sections 1(1) and (2), 2(1) to (3) and 4(2) of the Road Traffic Regulation Act 1984 ("the Act") and of all other enabling powers and after consultation with the Chief Officer of Police in accordance with Part III of Schedule 9 of the Act hereby makes the following order:-


1. No person shall, except upon the direction or with the permission of a police officer in uniform or a traffic warden, cause or permit any vehicle to proceed in Reyner Street from its junction with Stamford Square to a point 92 metres south of that junction other than in a southerly direction.
2. The Order shall come into operation on 19.2.90, and may be cited as "The Tameside Metropolitan Borough Council (Reyner Street) (One Way Traffic) Order 1989".

GIVEN UNDER THE COMMON SEAL OF
THE TAMESIDE METROPOLITAN
BOROUGH COUNCIL on the 16th
day of February 1990



61642

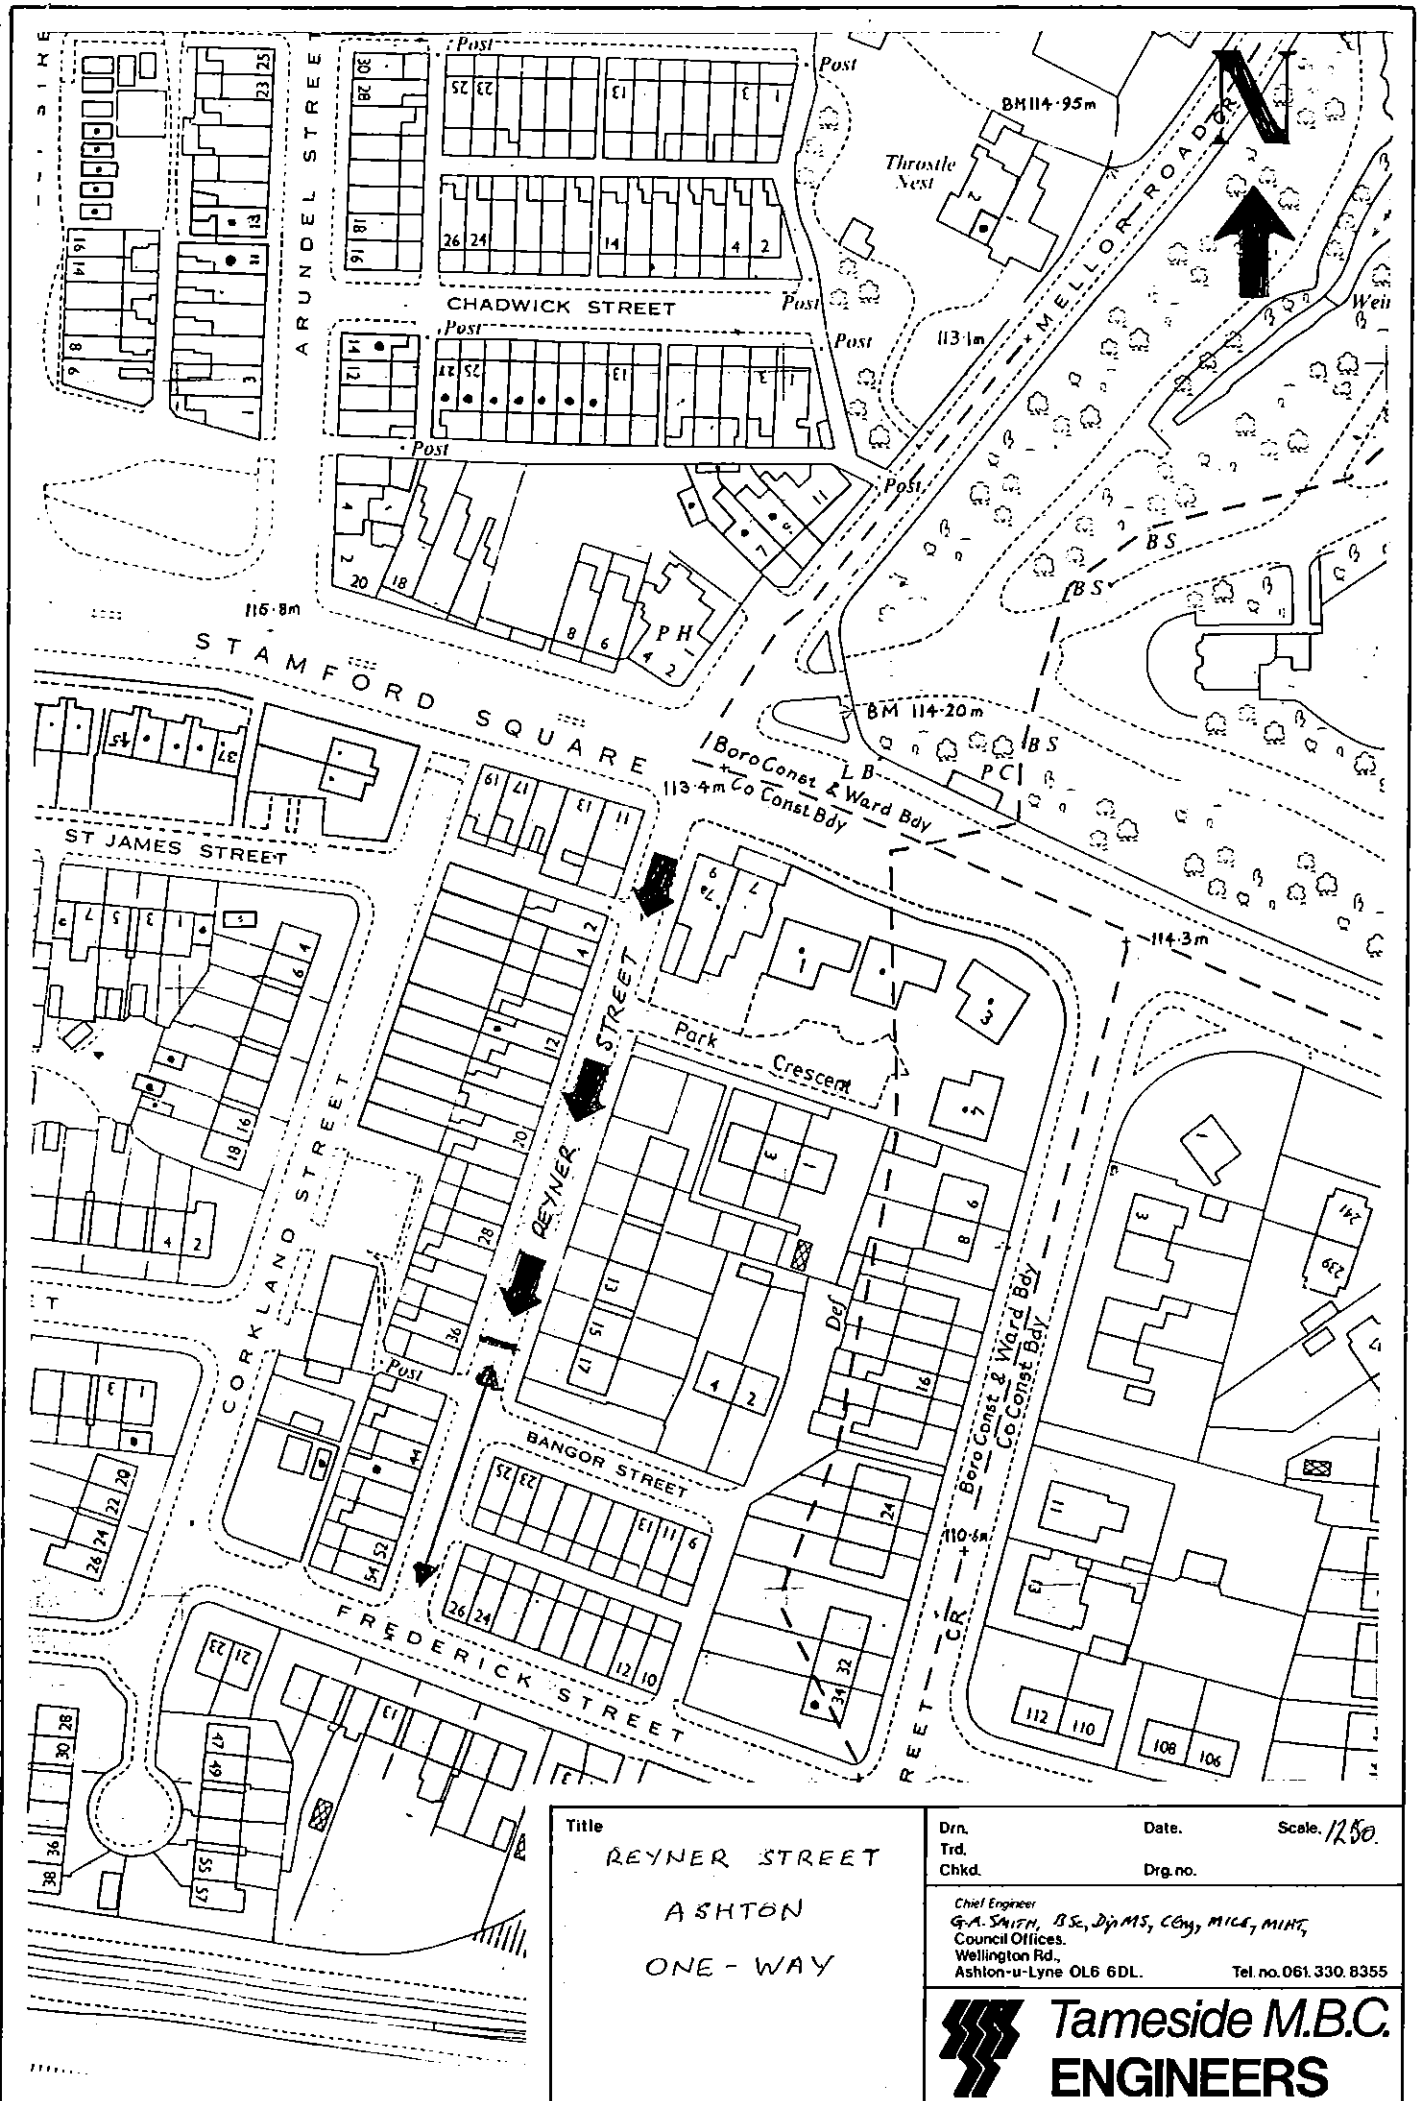AVL108



Title
 REYNER STREET
 ASHTON
 ONE-WAY

Drn. Date. Scale. 1:250.
 Trd.
 Chkd. Drg. no.
 Chief Engineer
 G.A. SMITH, B.Sc., Dip.M.S., CEng, MICE, MINT,
 Council Offices,
 Wellington Rd.,
 Ashton-u-Lyne OL6 6DL. Tel. no. 061.330.8355

Tameside M.B.C.
ENGINEERS