

Please seal and return to
W.N. Williamson Room
Ext 3051



THE TAMESIDE METROPOLITAN BOROUGH COUNCIL

(BOWMAN CRESCENT ASHTON UNDER LYNE) (ONE WAY TRAFFIC) ORDER 1989

THE TAMESIDE METROPOLITAN BOROUGH COUNCIL in exercise of its powers under Sections 1(1) and (2), 2(1) to (3) and 4(2) of the Road Traffic Regulation Act 1984 ("the Act") and of all other enabling powers and after consultation with the Chief Officer of Police in accordance with Part III of Schedule 9 of the Act hereby makes the following order:-


1. No person shall, except upon the direction or with the permission of a police officer in uniform or a traffic warden, cause or permit any vehicle to proceed in BOWMAN CRESCENT, ASHTON-UNDER-LYNE from its southerly junction with HERRIES STREET to its northerly junction with HERRIES STREET other than in that direction.
2. The Order shall come into operation on 24-9-90 and may be cited as "The Tameside Metropolitan Borough Council (Bowman Crescent Ashton-under-Lyne) (One Way Traffic) Order 1989".

GIVEN UNDER THE COMMON SEAL OF
THE TAMESIDE METROPOLITAN
BOROUGH COUNCIL on the
day of 1989

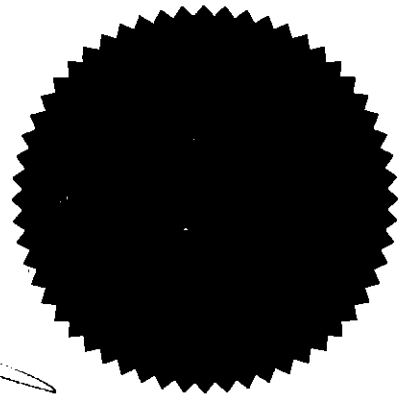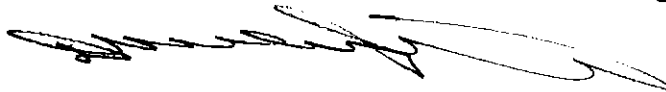

62845.

AGL 119

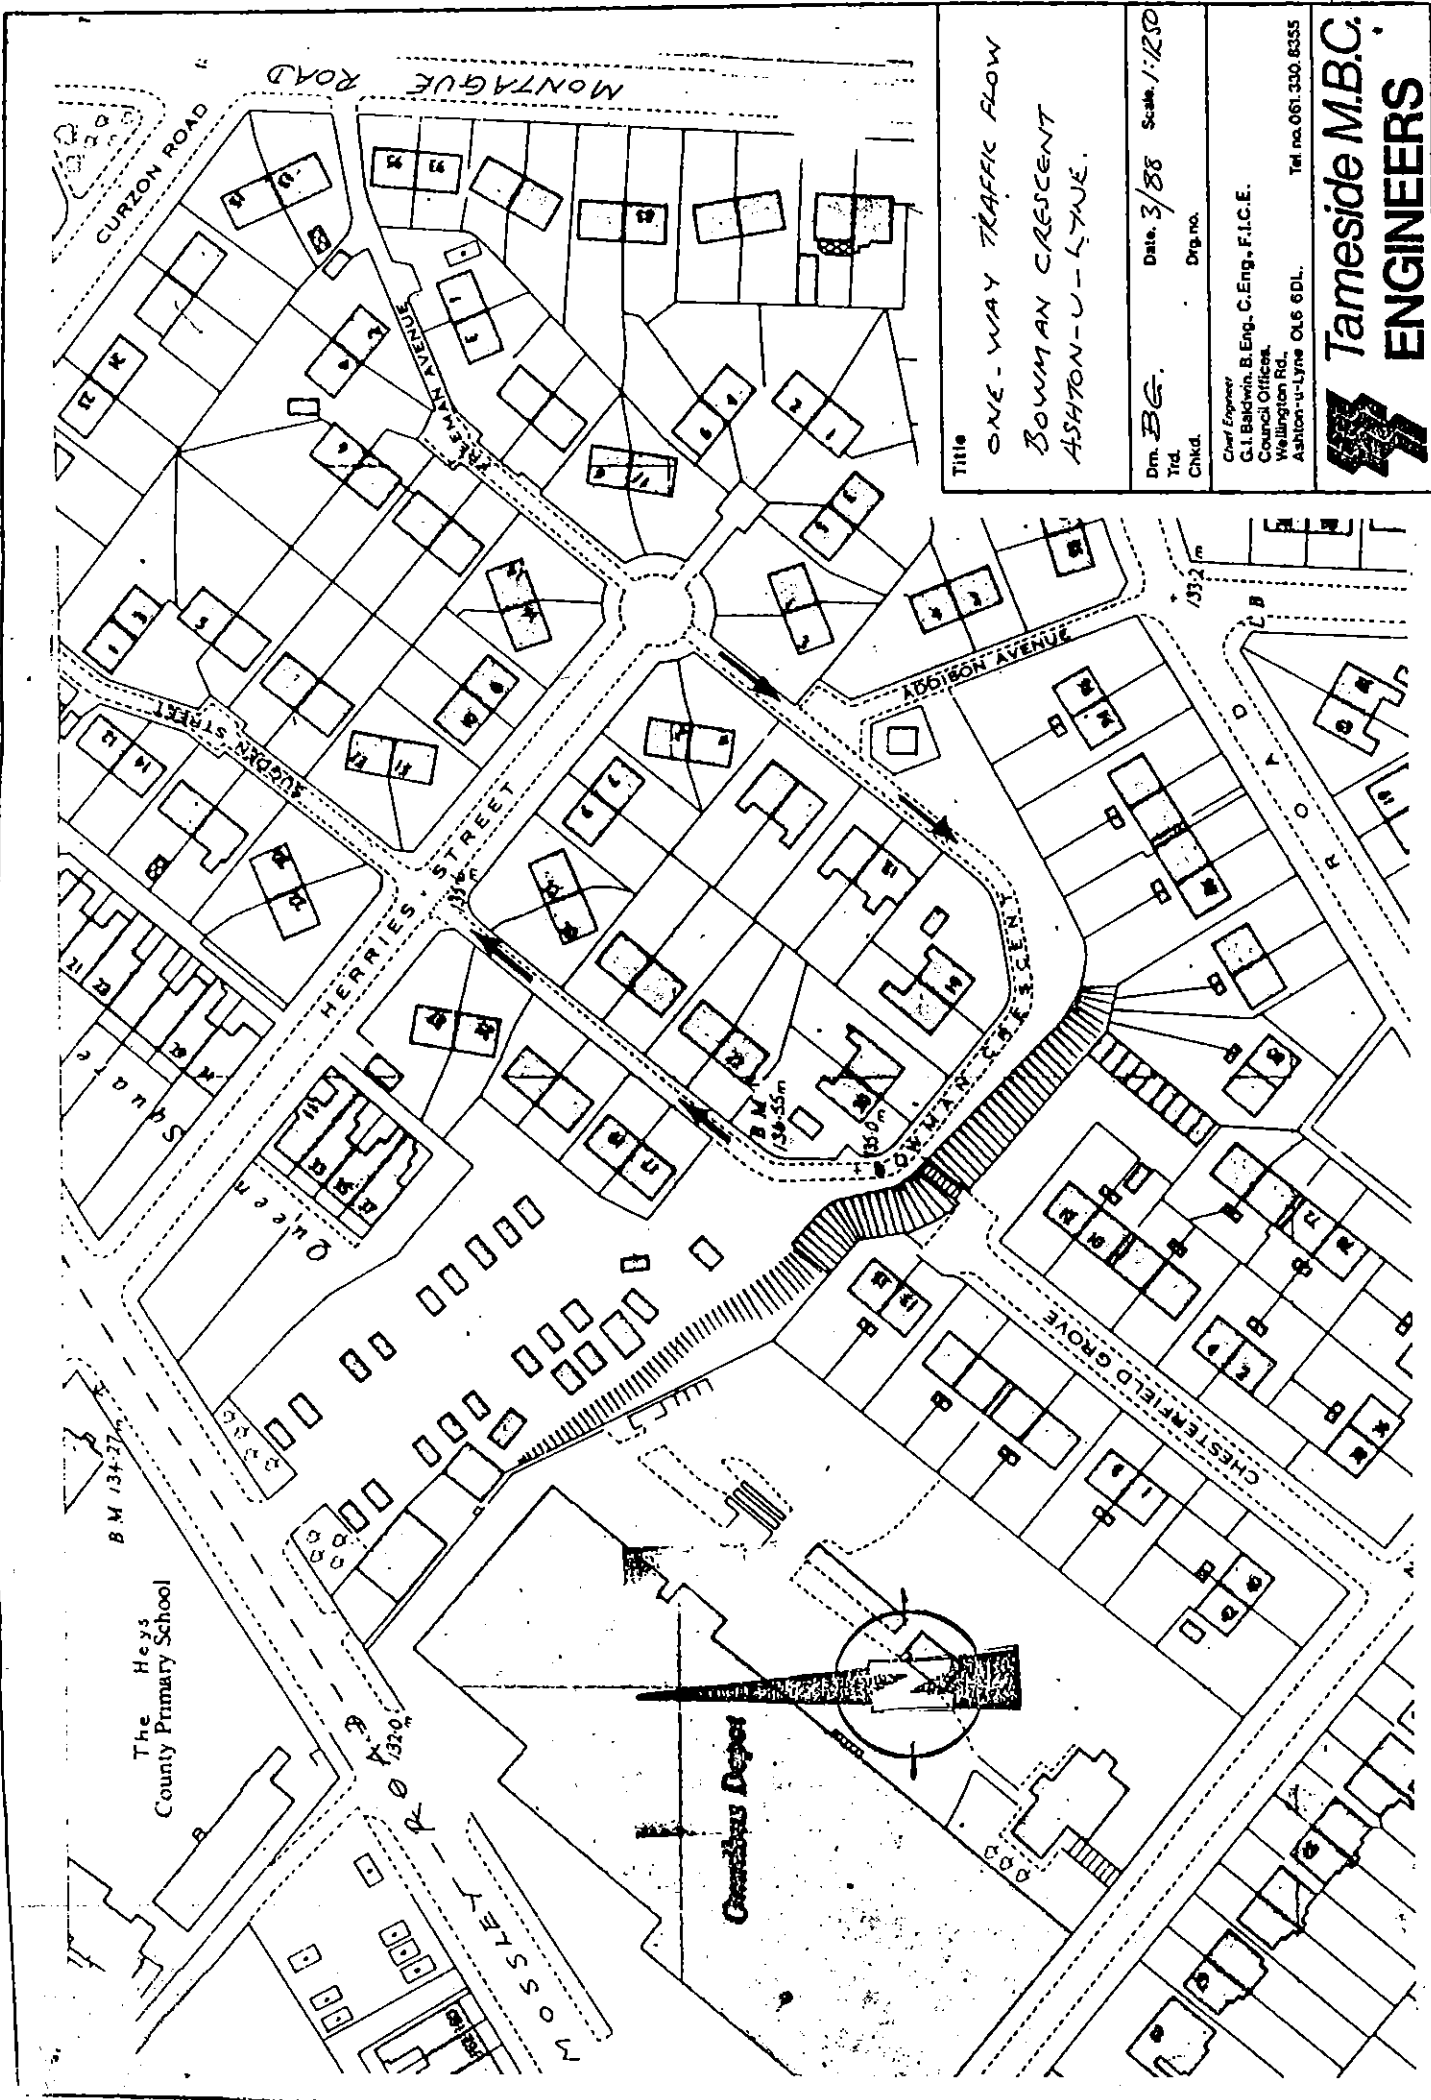

Title ONE-WAY TRAFFIC FLOW BOWMAN CRESCENT ASHTON-U-LYNE.	
Dm. B.G. Trd. Chkd.	Date. 3/88 Scale. 1:120 Dwg. no.
Chief Engineer G.I. Baldwin, B.Eng., C.Eng., F.I.C.E. Council Offices Wellington Rd. Ashton-U-Lyne OL6 6DL. Tel no. 061 330 8355	
Tameside M.B.C. ENGINEERS	