

THE TAMESIDE METROPOLITAN BOROUGH


(HAMILTON STREET/TRAFALGAR SQUARE, ASHTON-UNDER-LYNE)
(ONE WAY TRAFFIC) ORDER 1987

THE TAMESIDE METROPOLITAN BOROUGH COUNCIL in exercise of its powers under Sections 1(1) and (2), 2(1) to (3) and 4(2) of the Road Traffic Regulation Act 1984 ("the Act") and of all other enabling powers and after consultation with the Chief Officer of Police in accordance with Part III of Schedule 9 of the Act hereby makes the following order:-

1. No person shall, except upon the direction or with the permission of a Police Officer in uniform or a Traffic Warden, cause or permit any vehicle to proceed in Hamilton Street, from its junction with Stockport Road, to its junction with Fitzroy Street, other than in that direction.
2. No person shall, except upon the direction or with the permission of a Police Officer in uniform or a Traffic Warden, cause or permit any vehicle to proceed in Cambridge Street from its junction with Fitzroy Street to its junction with Stockport Road other than in that direction.
3. No person shall, except upon the direction or with the permission of a Police Officer in uniform or a Traffic Warden, cause or permit any vehicle to proceed in Trafalgar Square (North) from its junction with Hamilton Street to its junction with Cambridge Street other than in that direction.
4. The Order shall come into operation on 30th day of MAY 1988 and may be cited as (The Tameside Metropolitan Borough Council (Hamilton Street/Trafalgar Square, Ashton-under-Lyne) (One Way Traffic) Order 1987.

GIVEN UNDER THE COMMON SEAL OF
THE TAMESIDE METROPOLITAN
BOROUGH COUNCIL on the 23rd
day of MAY 1988.


D. T. Kennedy

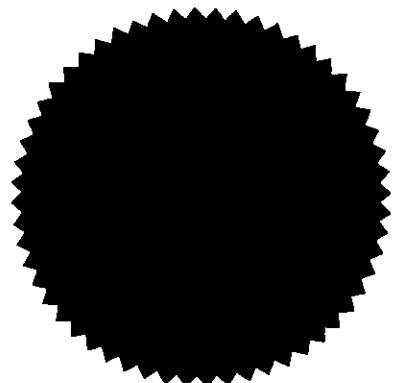

57689

AC 192

Hamilton Street.
Trafalgar Square.
ASHBURN.

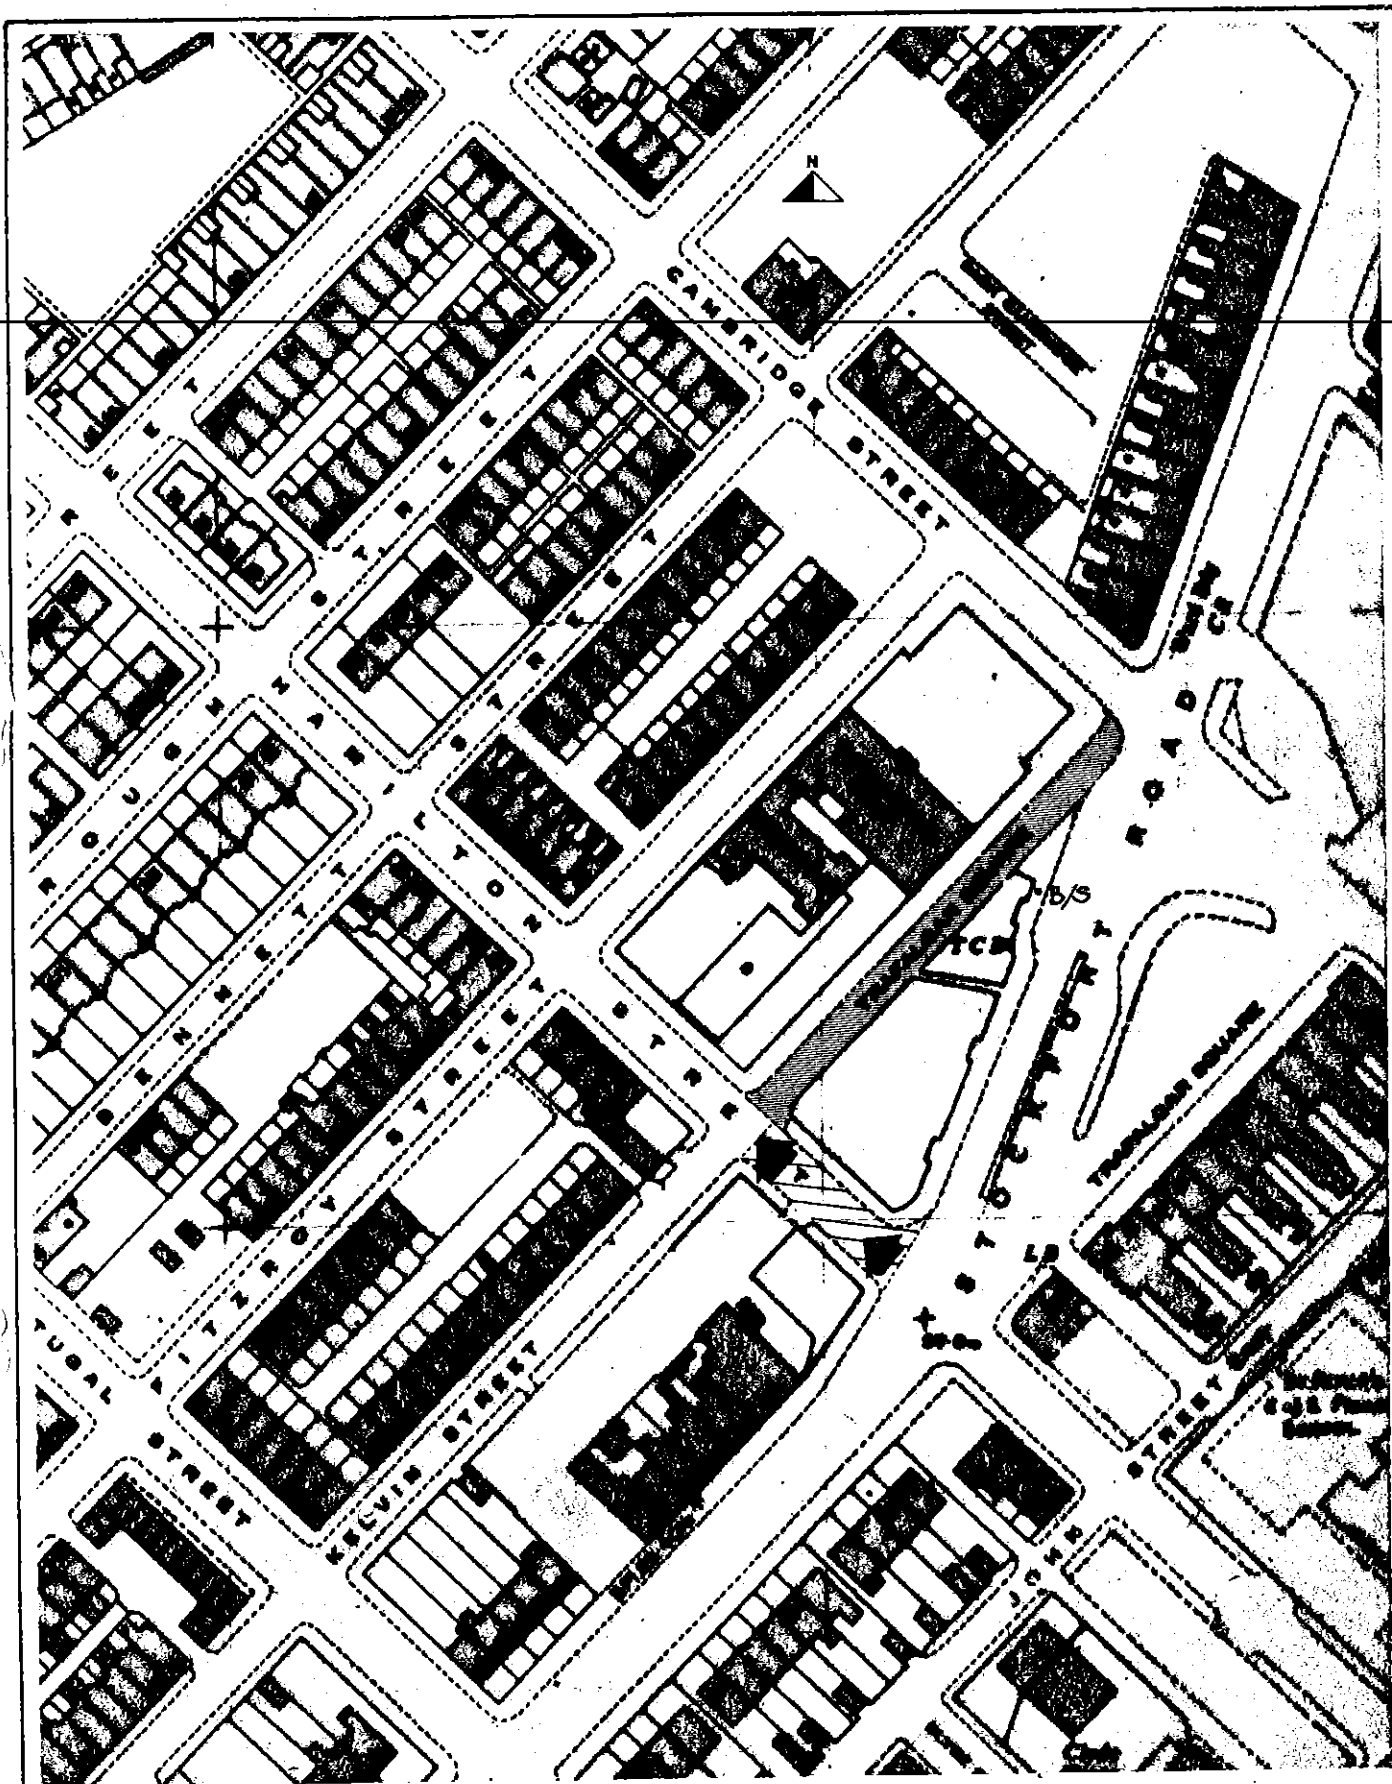

PROHIBITION OF DRIVING ORDER.



ONE WAY TRAFFIC FLOW.

Title
HAMILTON STREET/
TRAFALGAR SQUARE
(NORTH SIDE), A-Z-L.

PROPOSED TRAFFIC
RESTRICTIONS.

Drn. J.W.J.L.
Trd.
Chkd. B.C.

Date 10/86 Scale 1:1250


Org. no.

Chief Engineer
G.I. Baldwin, B. Eng., M.I.C.E., F.I.Mur.E.
Council Offices,
Wellington Rd.,
Ashton-u-Lyne OL6 6DL.

Tel no. 061.330.8355



**Tameside M.B.C.
ENGINEERS**

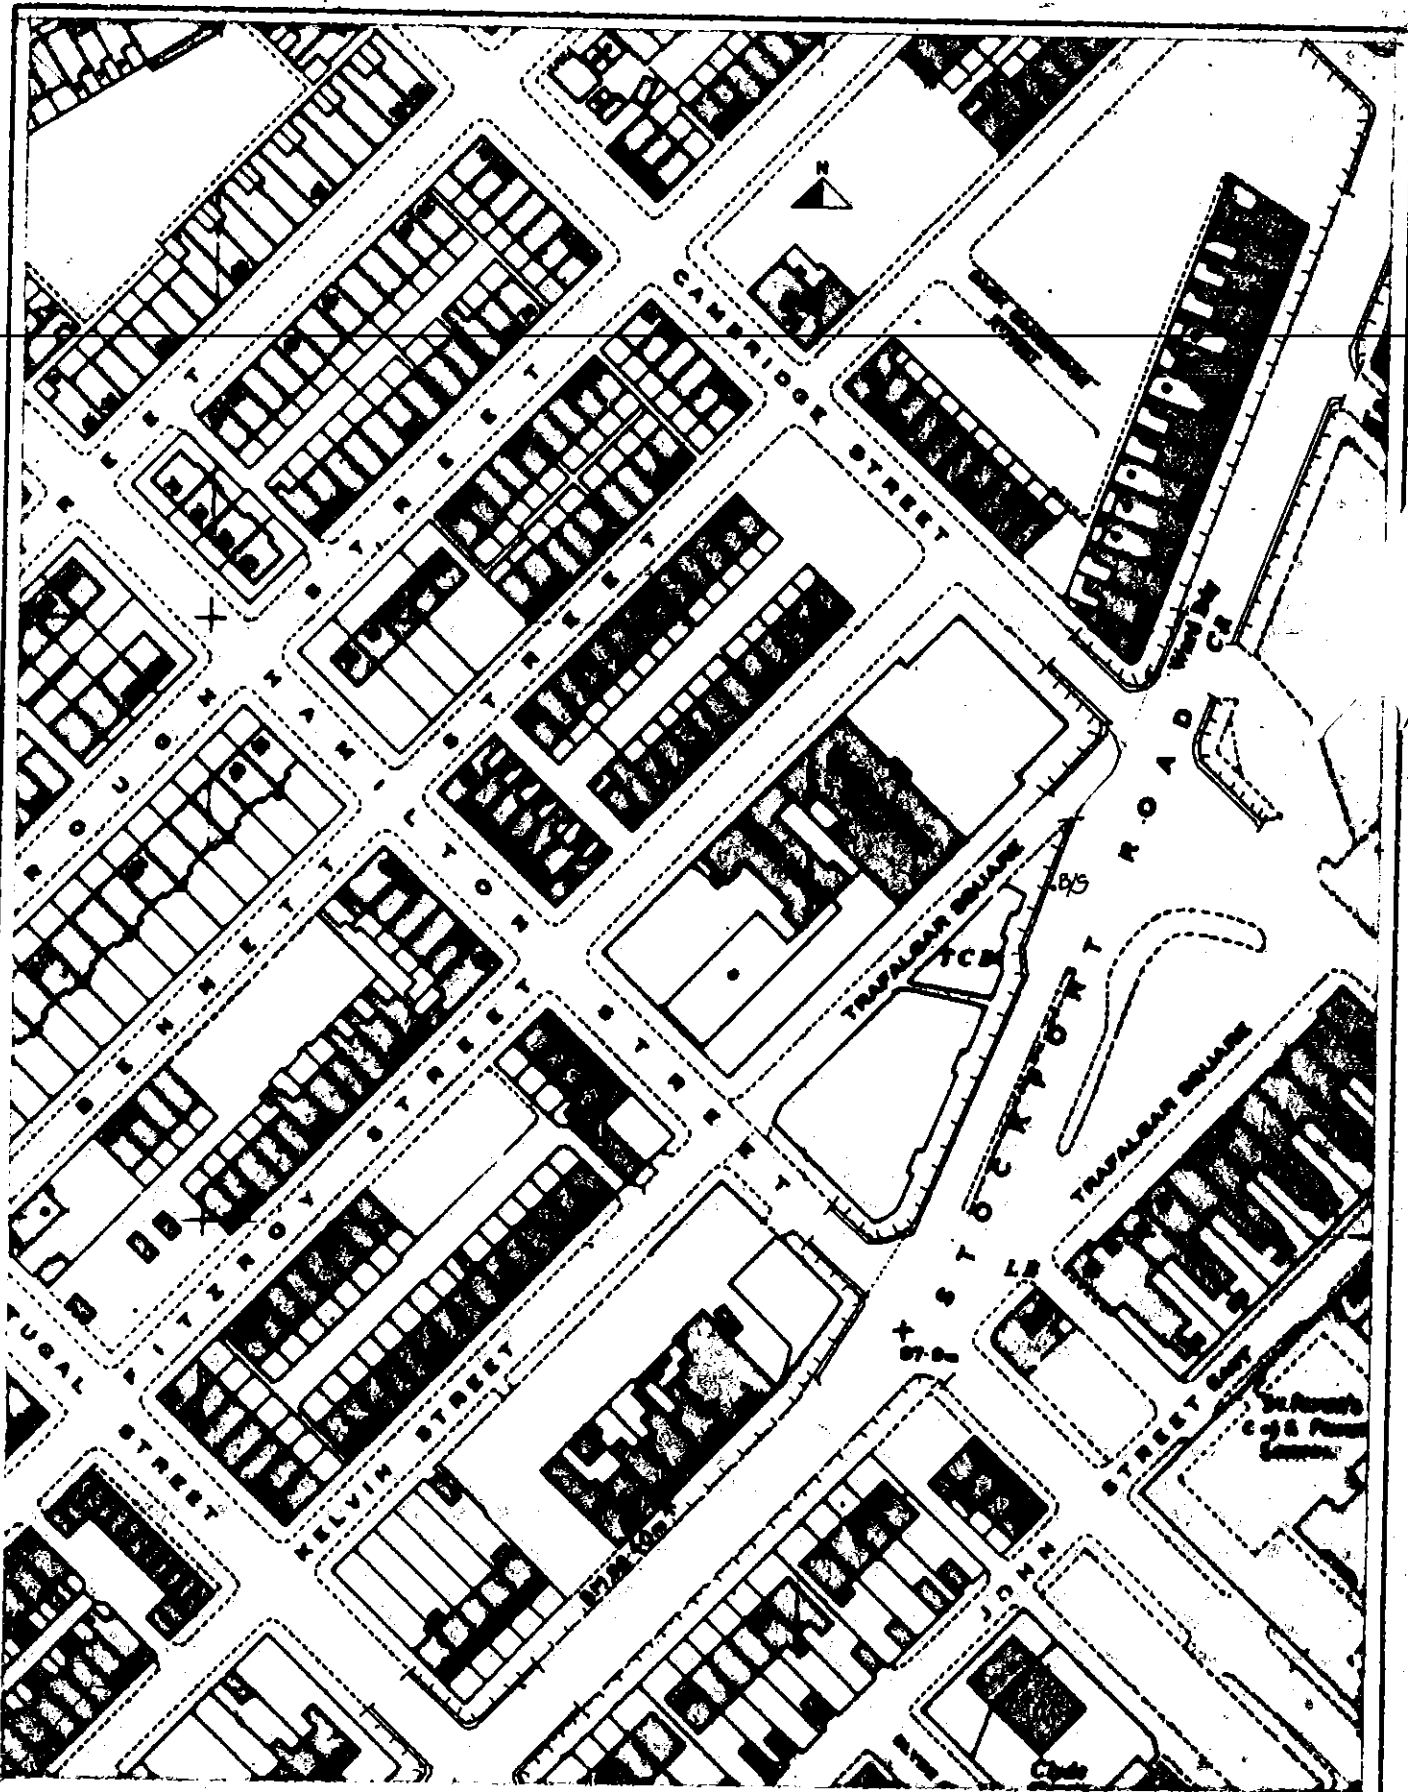

- H NO WAITING AT ANYTIME,
 NO LOADING/UNLOADING
 MONDAY TO FRIDAY,
 7.30-9.30AM & 4.00-6.30PM.
 H NO WAITING AND NO LOADING/
 UNLOADING, MON. TO FRIDAY,
 7.30-9.30AM & 4.00-6.30PM.

Title
 HAMILTON STREET/
 TRAFALGAR SQUARE
 (NORTH SIDE), A-ZI-L.
 EXISTING WAITING
 RESTRICTIONS.

Dwn. JWL
 Ttd.
 Chkd. BG

Date: 10/86 Scale: 1:1250

Dwg. no.

Chief Engineer
 G. I. Baldwin, B. Eng., M.I.C.E., F.I.M.M.E.
 Council Offices,
 Wellington Rd.,
 Ashdon-u-Lyne OLS 6DL.

Tel. no. 081 330 8386



Tameside M.B.C.
ENGINEERS