

**TAMESIDE METROPOLITAN BOROUGH COUNCIL**

**THE TAMESIDE METROPOLITAN BOROUGH  
(CHARGES STREET/RYECROFT STREET, ASHTON-U-LYNE.)  
(PROHIBITION OF WAITING & PARKING PLACE)(AMENDMENT No.1) ORDER 2006**

THE TAMESIDE METROPOLITAN BOROUGH COUNCIL in exercise of its powers under Sections 1(1), 2(1), 2(2) and 4(2), of the Road Traffic Regulation Act 1984 ("the Act") and all other enabling powers and after consultation with the Chief Officer of Police in accordance with Part III of Schedule 9 to the Act hereby makes the following Order:-

1. (1) In this Order:-

"authorised parking place" means any parking place on a road authorised or designated by an Order made or having effect as if made under the Act of 1984; and indicated by a road marking complying with diagram 1028.4 in Schedule 6 of the Traffic Signs Regulations and General Directions 2002 accompanied by an appropriate sign.

"disabled person's badge" has the same meaning as in the Disabled Persons (Badges For Motor Vehicles)(England) Regulations 2000.

"parking disc" means a disc issued by a local authority, 125 millimetres square, coloured blue and capable of showing the quarter hour period during which a period of waiting begins;

"driver" in relation to a vehicle in a parking place means the person driving the vehicle at the time it was left in the parking place.

"motor vehicle" have the same meaning as in Section 136 of the Road Traffic Regulations Act 1984.

(2) For the purpose of this Order a vehicle shall be regarded as displaying:-

- (a) a disabled person's badge in the relevant position, if it displayed in the manner prescribed by Regulation 12 of the Badges Regulations when:-
  - (i) in the case of a vehicle fitted with a front windscreen, the badge is exhibited thereon with the obverse side facing forwards on the near side of and immediately behind the windscreen, and
  - (ii) in the case of a vehicle not fitted with a front windscreen, the badge is exhibited in a conspicuous position on the front or near side of the vehicle, and
- (b) a parking disc in the relevant position, when the disc is exhibited to show the quarter-hour period during which a period of waiting began, and that period is clearly legible from the outside of the vehicle.

AUL403


- (3) except where otherwise stated, any reference in this Order to a numbered Article or Schedule is a reference to the Article or Schedule bearing that number in this Order.
2. Save as provided in Article 3 to this Order no person shall except upon the direction or with the permission of a police constable in uniform or of a traffic warden, cause or permit any vehicle to wait between the hours of 8.00am and 6.00pm on Monday to Saturday inclusive on the sides of lengths of roads specified in the Schedule to this Order:-
- (1) for a longer period than 1 hour; or
  - (2) if a period of less than 2 hours has elapsed since the termination of that period of waiting, if any, by that vehicle on the same side of length of road.
3. (1) Nothing in Article 2 shall render it unlawful to cause or permit any vehicle to wait on the sides of lengths of roads referred to therein for so long as may be necessary to enable:-
- (a) persons to board or alight from a vehicle;
  - (b) the vehicle, if it cannot conveniently be used for such purpose in any other road, to be used in connection with any of the following operations, namely:-
    - (i) building, industrial or demolition operations;
    - (ii) the removal of any obstruction to traffic;
    - (iii) the maintenance, improvement or reconstruction of the said sides of lengths of roads; or
    - (iv) the laying, erection, alteration or repair in, or the land adjacent to, the sides of lengths of roads of any sewer or of any main, pipe or apparatus for the supply of gas, water or electricity or any telecommunications apparatus as defined in the Telecommunications Act 1984.
  - (c) the vehicle, if it cannot conveniently be used for such purpose in any other road, to be used in the service of a local authority or any other Authority in the pursuance of statutory powers or duties;
  - (d) the vehicle, to be used for the purpose of delivering or collecting postal packets as defined in the Postal Services Act 2000
  - (e) the vehicle to wait at or near to any premises situated on or adjacent to the sides of lengths of roads for so long as such waiting is reasonably necessary in connection with any wedding or funeral;
  - (f) the vehicle to be used for Fire Brigade, Ambulance or Police purposes.

- (2) Nothing in Article 2 to this Order shall render it unlawful to cause or permit any vehicle to wait for so long as may be necessary for the purpose of enabling goods to be loaded onto or unloaded from the vehicle on the sides of lengths of roads specified in the Schedule to this Order, at any time.
- (3) Nothing in Article 2 to this Order shall render it unlawful to cause or permit a vehicle which displays in the relevant position a disabled person's badge and a parking disc (on which the driver, or person in charge of the vehicle, has marked the time at which the period of waiting began) to wait on any of the sides of lengths of roads referred to in those Articles for a period not exceeding three hours (not being a period separated by an interval of less than one hour from a previous period of waiting by the same vehicle on the same side of length of road on the same day).
4. The prohibitions and restrictions imposed by this Order shall be in addition to and not in derogation from any restrictions or requirement imposed by any regulations made or having effect as if made under the said Act of 1984 or by or under any other enactment.

The Order shall come into operation on the 3<sup>rd</sup> July 2006 and may be cited as  
**"THE TAMESIDE METROPOLITAN BOROUGH (CHARGES STREET/RYECROFT STREET, ASHTON-U-LYNE)(PROHIBITION OF WAITING & PARKING PLACE)(AMENDMENT No. 1) ORDER 2006"**.

THE COMMON SEAL OF TAMESIDE  
METROPOLITAN BOROUGH COUNCIL  
was hereunto affixed on the 29<sup>th</sup> day of June 2006  
in the presence of

  
Borough Solicitor

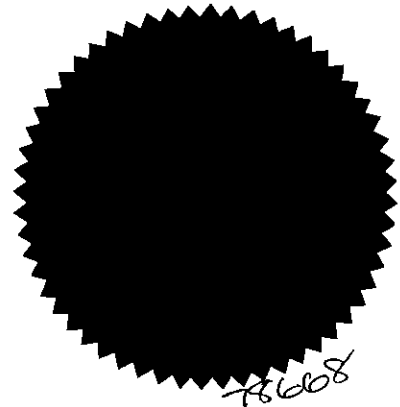


#### **SCHEDULE**

**(MON – SAT. 8AM – 6PM, 1 HOUR LIMITED WAITING NO RETURN WITHIN 2 HOURS)**

**CHARGES STREET**  
(east side)

from a point 15 metres north of the junction with Ryecroft Street for a distance of 40 metres in a northerly direction.

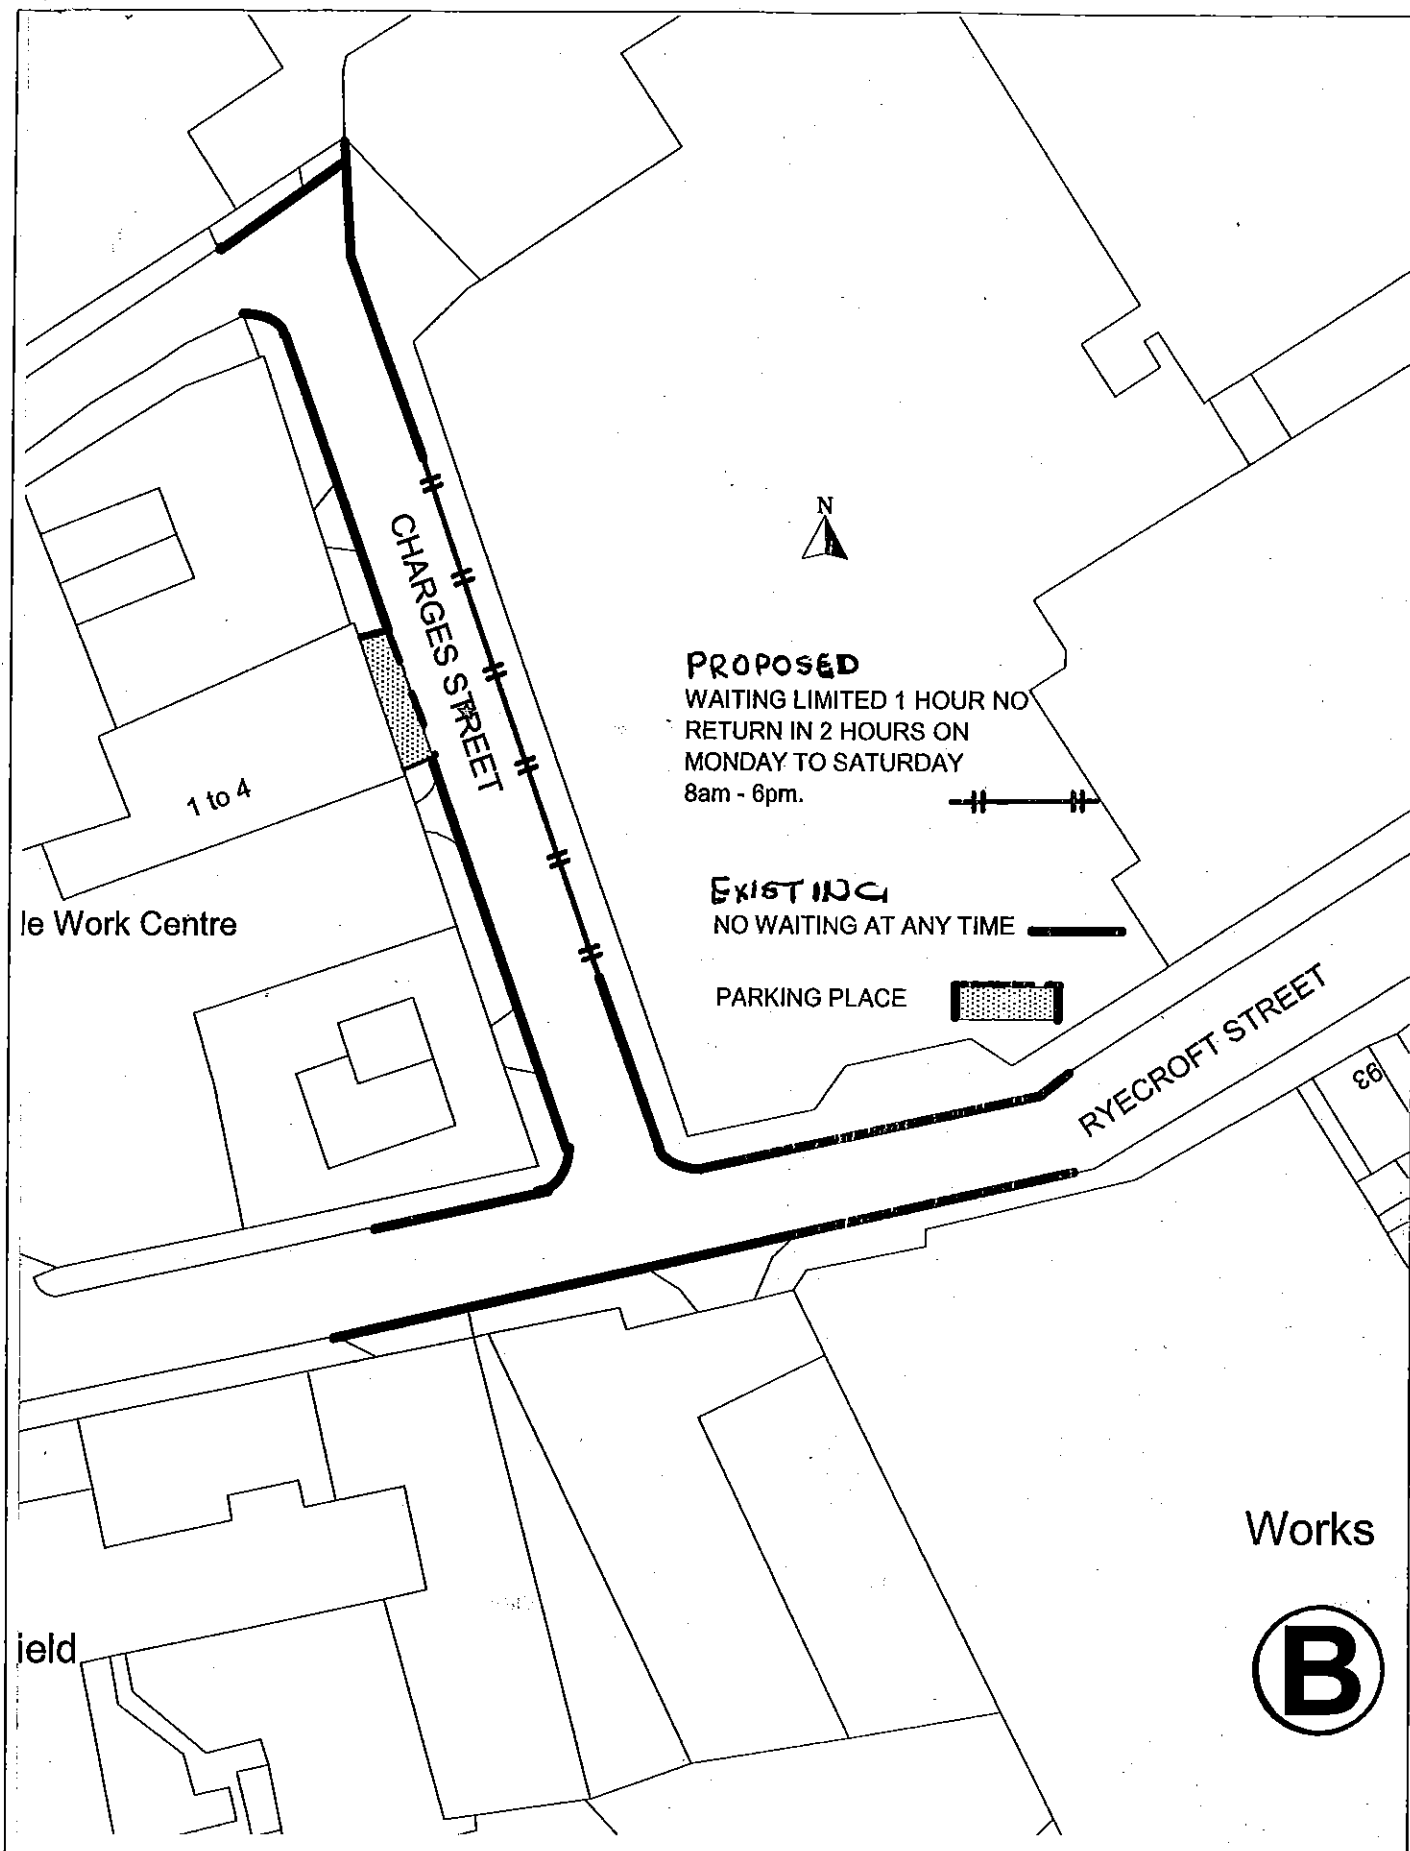

# PROPOSED LIMITED WAITING RESTRICTIONS, CHARGES STREET, ASHTON

Engineering Service  
Tameside MBC  
Council Offices  
Wellington Road, Ashton-Under-Lyne  
Tameside, OL6 6DL

Drawn By : AS

Date : 21/3/2006

Scale : NTS

Report : T/11/1392/R/03

SEALING NUMBER .....78668.....  
(To be completed by Sealing Officer)

## TAMESIDE LEGAL SERVICES

### SEALING AUTHORITY

I certify that this document should be sealed under the following authority:- *(delete as necessary)*

1. Resolution of *ASHOD DA* Committee on *12/04/06*

OR

2. Delegated Power exercised by  
On

Signed .....*RK James*.....  
Nominated Officer

Dated .....*21<sup>st</sup> June 2006*.....