

THE GREATER MANCHESTER COUNTY  
(PASSAGEWAY BETWEEN NOS. 28 - 30 HAUGHTON HALL ROAD, DENTON)  
(PROHIBITION OF DRIVING) ORDER 1985


THE COUNCIL OF THE METROPOLITAN BOROUGH OF TAMESIDE (hereinafter referred to as "the Council") pursuant to arrangements made under Section 101 of the Local Government Act 1972 with the County Council of Greater Manchester (hereinafter referred to as "the County Council") in exercise of the powers of the County Council under Sections 1(1) and (2), 2(1) to (3) and 4(2) of the Road Traffic Regulation Act 1984 ("the Act") and of all other enabling powers and after consultation with the Chief Officer of Police in accordance with Part III of Schedule 9 to the Act hereby makes the following Order:-

1. No person shall cause or permit any vehicle to proceed along the passageway situated between Nos. 28 and 30 Haughton Hall Road, Denton, which extends from Haughton Hall Road for a distance of 28 metres in a westerly direction.
2. This Order will come into operation on the *1st March* 1986 and may be cited as "The Greater Manchester County (Passageway between Nos. 28 - 30 Haughton Hall Road, Denton) (Prohibition of Driving) Order 1985".

GIVEN UNDER THE COMMON SEAL  
OF THE TAMESIDE METROPOLITAN  
BOROUGH COUNCIL on the *21st*  
day of *February* 1986.


*P. J. G. G. G.*

*Amint* Director of Administration

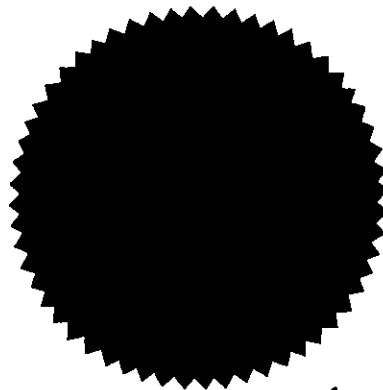

*21945*

DEN 020

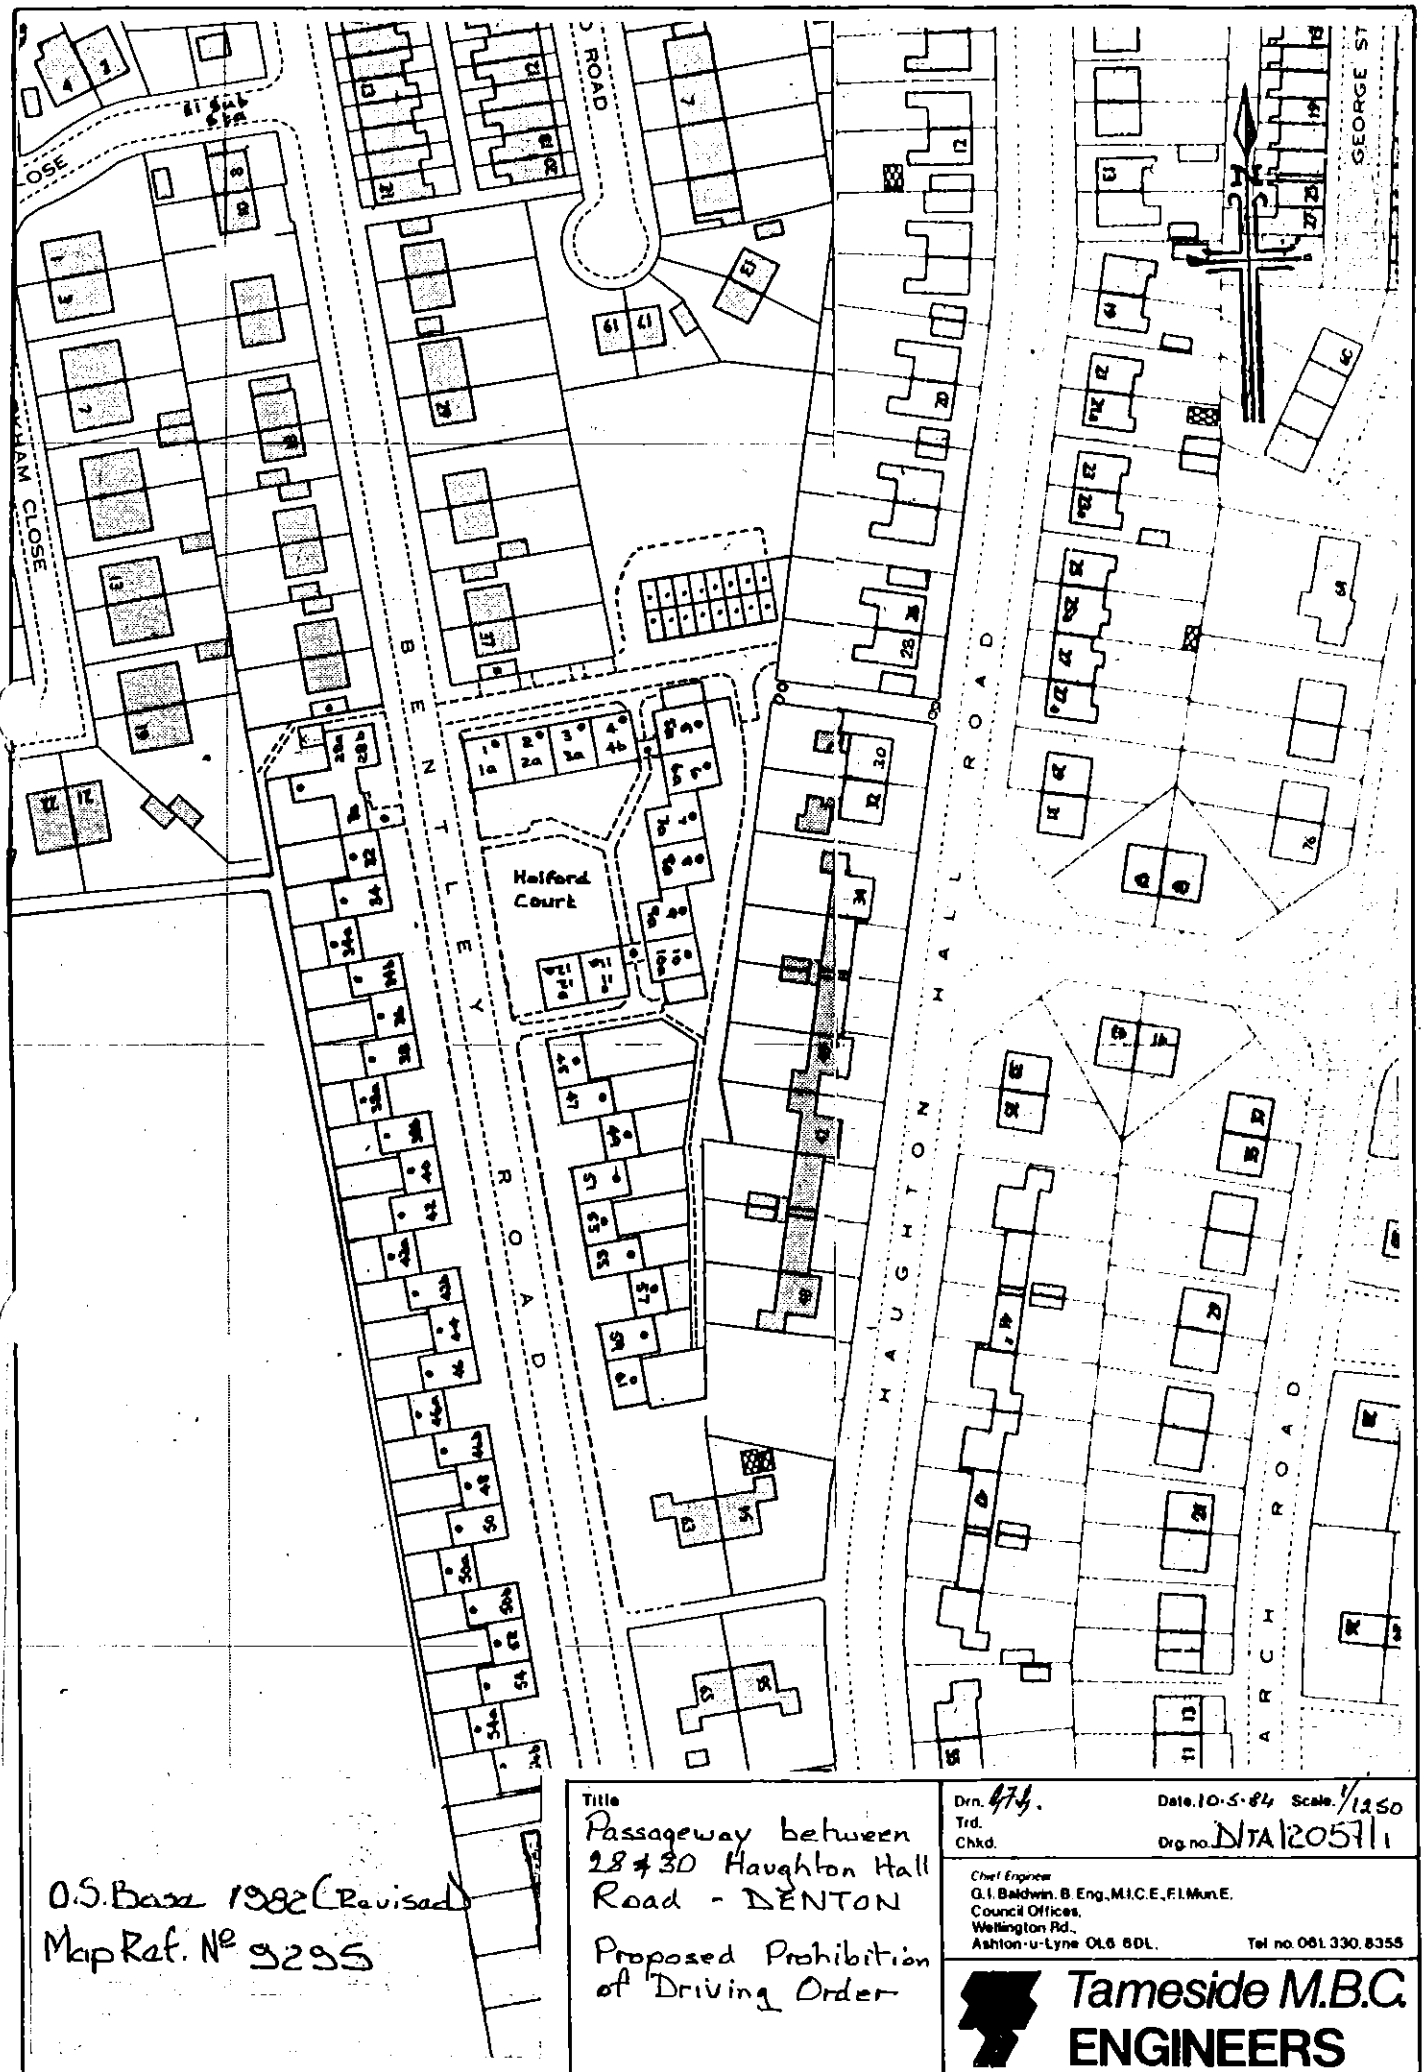

O.S. Base 1982 (Revised)  
Map Ref. No 9295

Title  
Passageway between  
28 & 30 Haughton Hall  
Road - DENTON  
Proposed Prohibition  
of Driving Order

Drn. 474.  
Trd.  
Chkd.

Date 10.5.84 Scale 1/1250  
Org no. DTA/2057/1

Chief Engineer  
G.I. Baldwin, B. Eng., M.I.C.E., F.I.Mun.E.  
Council Offices,  
Wellington Rd.,  
Ashton-u-Lyne OL6 8DL.

Tel no 081 330 8355



**Tameside M.B.C.  
ENGINEERS**