

Please send and return to
W.M. Wilkinson (Room 1-2)
(X) 3051

THE TAMESIDE METROPOLITAN BOROUGH COUNCIL

(ELIZABETH STREET, DENTON)
(PROHIBITION OF DRIVING ORDER) 1989

THE TAMESIDE METROPOLITAN BOROUGH COUNCIL in exercise of its powers under Section 1(1) and (2), 2(1) to (3) and 4(2) of the Road Traffic Regulation Act 1984 ("the Act") and of all other enabling powers and after consultation with the Chief Officer of Police in accordance with Schedule 9 of the Act of 1984 hereby makes the following Order:-


1. No person shall cause or permit any vehicle to proceed in that length of Elizabeth Street, Denton which extends from a point 37 metres east of its junction with Grey Street for a distance of 3 metres in an easterly direction.
2. This Order shall come into operation on the 15th day of JAN. 1990. and may be cited as "The Tameside Metropolitan Borough Council (Elizabeth Street, Denton) (Prohibition of Driving) Order 1989".

GIVEN UNDER THE COMMON
SEAL OF THE TAMESIDE
METROPOLITAN BOROUGH COUNCIL


on the 6th day of May

~~198~~ 1990



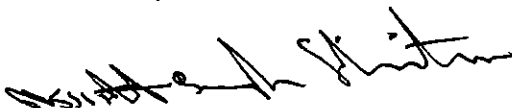


DIRECTOR OF POLICY SERVICES

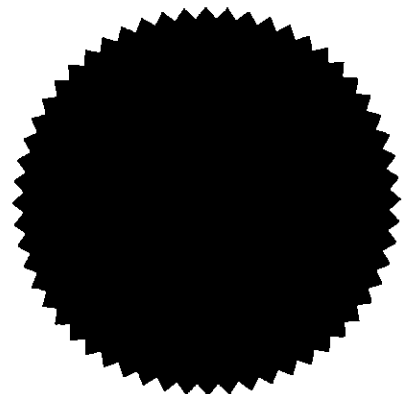

61435

DEN 052

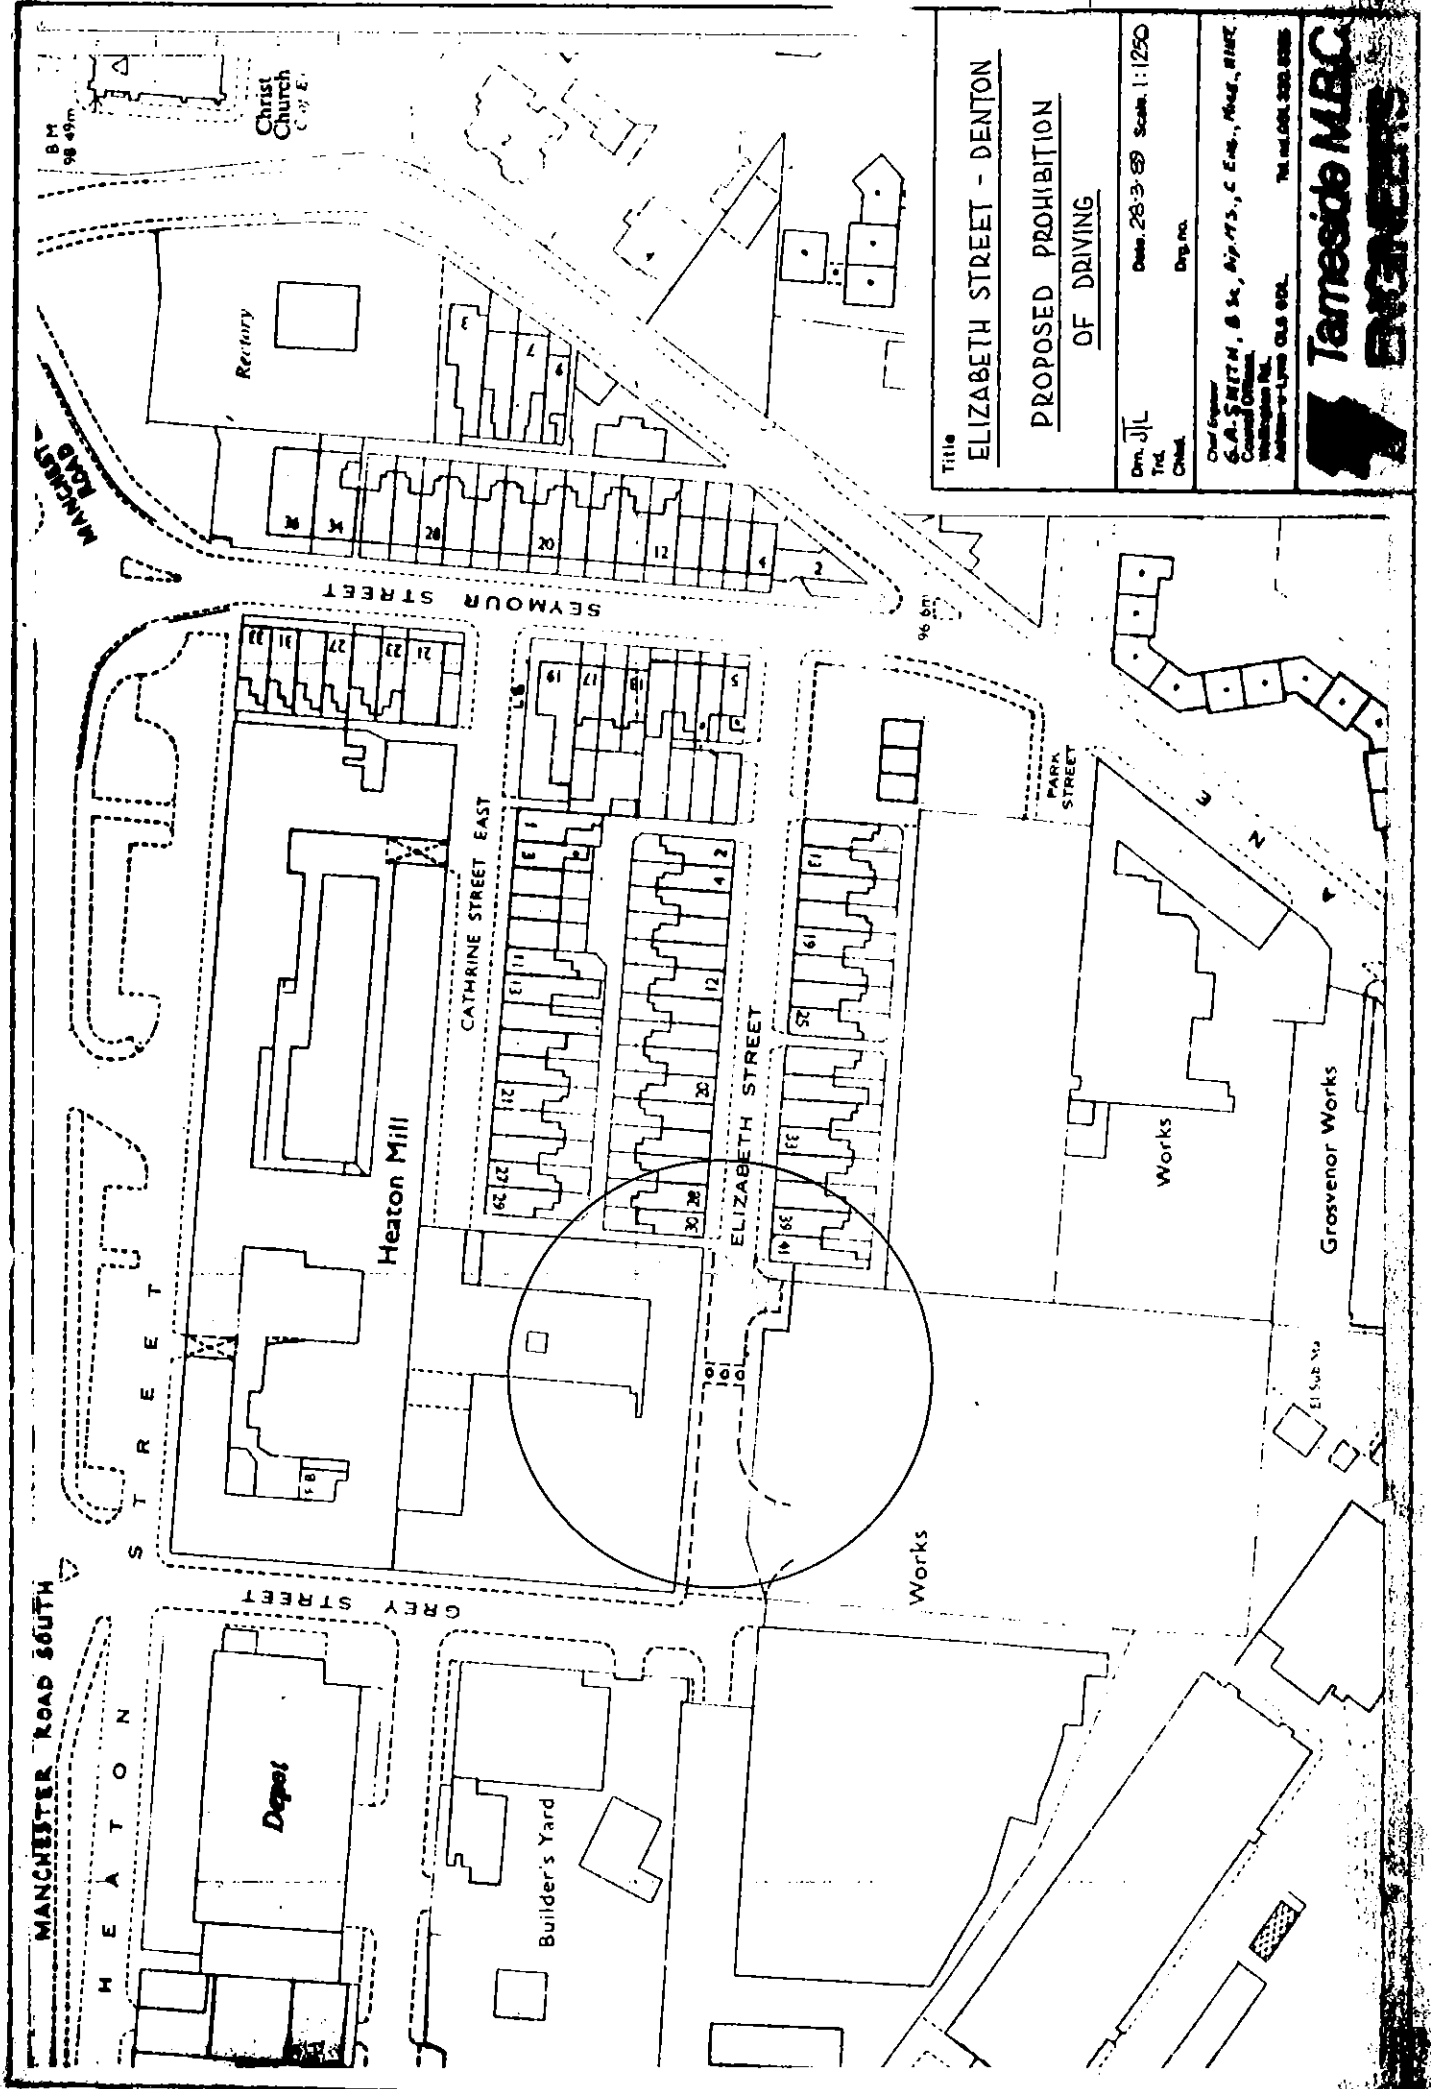

Title ELIZABETH STREET - DENTON	
PROPOSED PROHIBITION OF DRIVING	
Dm. J/L Trd. Chd.	Date: 28.3.88 Scale: 1:1250 Drg. No.
Chief Engineer G.A. SMITH, B.Sc., Dip. M.S., C. Eng., M.A.S.E., M.I.E.E. Central Electricity Board Area - 11.500 G.S. 001. Tel. 061 303 0000	
Tameside MBC ENGINEERS	