

52

TAMESIDE METROPOLITAN BOROUGH COUNCIL


**THE TAMESIDE METROPOLITAN BOROUGH
(CHURCH STREET SERVICE ROAD, DROYLSDEN)
(ONE-WAY TRAFFIC) ORDER 2002**


THE TAMESIDE METROPOLITAN BOROUGH COUNCIL in exercise of its powers under Sections 1(1), 2(1) and 2(2) of the Road Traffic Regulation Act 1984 ("the Act") and of all other enabling powers and after consultation with the Chief Officer of Police in accordance with Part III of Schedule 9 to the Act hereby makes the following Order:-

1. No person shall, except upon the direction or with the permission of a police constable in uniform or a traffic warden, cause or permit any vehicle to proceed in any of the lengths of roads specified in Column 1 of the Schedule to this Order in a direction other than that specified in relation to that length of road in Column 2 of that Schedule. (More clearly indicated on the attached plan).
2. This Order will come into operation on 21st. June 2002 and may be cited as "THE TAMESIDE METROPOLITAN BOROUGH (CHURCH STREET SERVICE ROAD, DROYLSDEN) (ONE-WAY TRAFFIC) ORDER 2002".

Dk0/52

THE COMMON SEAL OF TAMESIDE
METROPOLITAN BOROUGH COUNCIL
was hereunto affixed on the 20th day of
June 2002 in the presence of

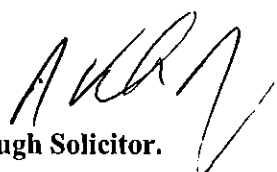
Borough Solicitor.

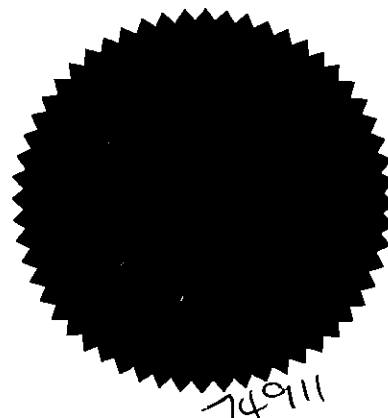

SCHEDULE

Column 1


Column 2

Church Street service road.

From Church Street for a distance of
15 metres in a northerly direction.

Drawing Number -

Revision -

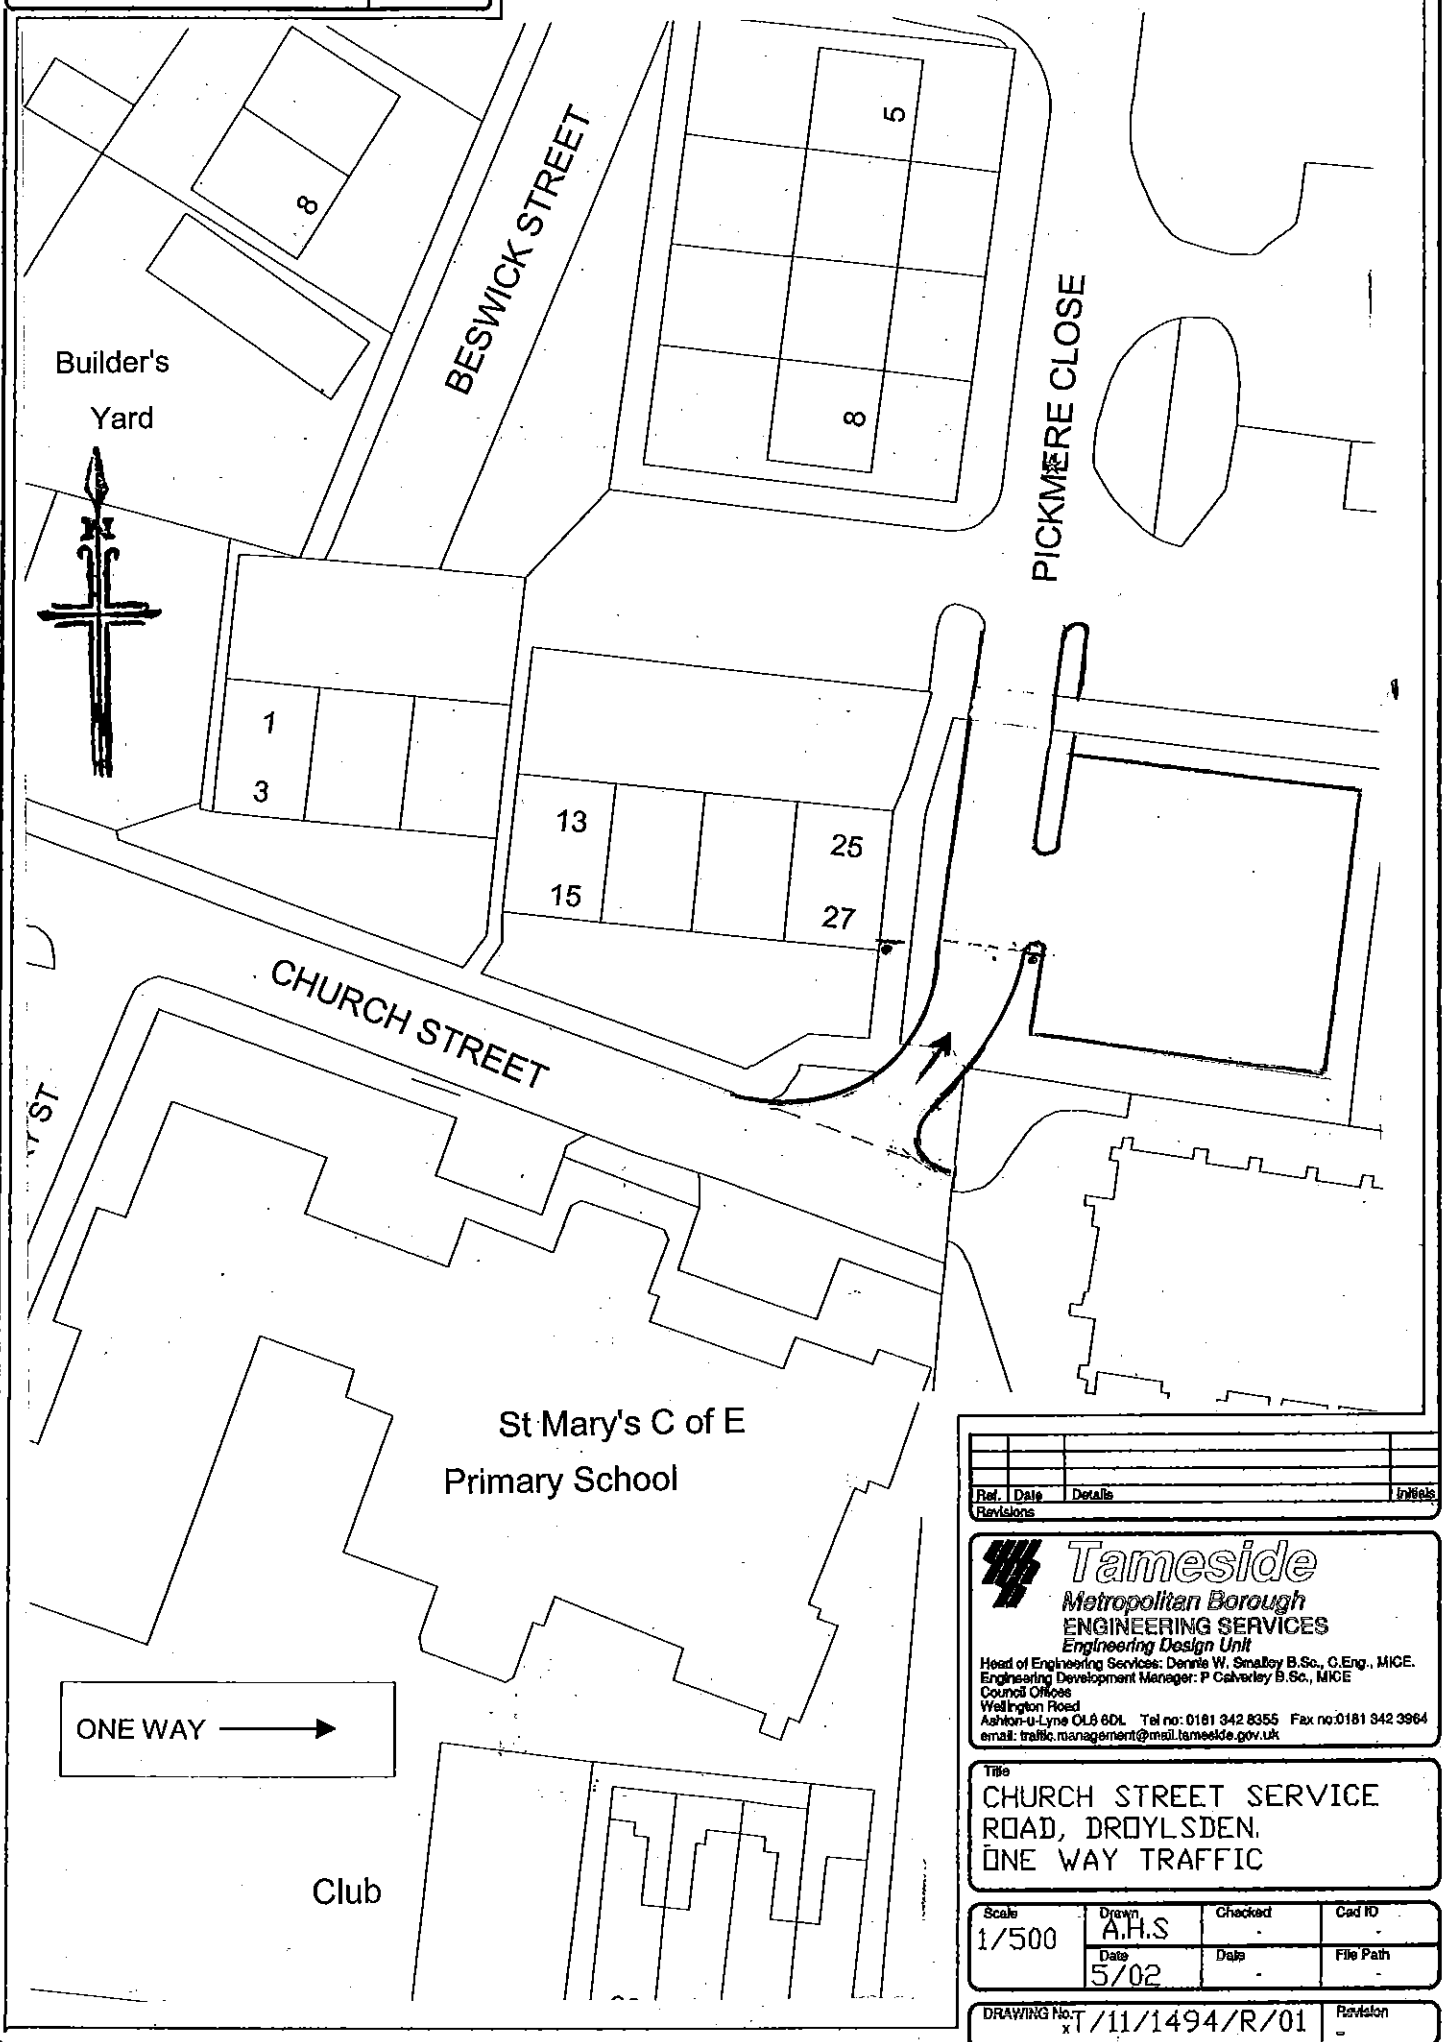

Ref.	Date	Details	Initials

Tameside
Metropolitan Borough
ENGINEERING SERVICES
Engineering Design Unit
 Head of Engineering Services: Dennis W. Smalley B.Sc., C.Eng., MICE.
 Engineering Development Manager: P. Calverley B.Sc., MICE
 Council Offices
 Wellington Road
 Ashton-U-Lyne OL9 6DL Tel no: 0181 342 8355 Fax no: 0181 342 3964
 email: traffic.management@mail.tameside.gov.uk

Title
CHURCH STREET SERVICE
ROAD, DROYLSDEN.
ONE WAY TRAFFIC

Scale 1/500	Drawn A.H.S.	Checked 	Cad ID
	Date 5/02	Date 	File Path

DRAWING No: T/11/1494/R/01 Revision

SEALING NUMBER.....74911.....

Issue No: 3

(To be completed by Sealing Officer)

Issue Date: 1.4.98

TAMESIDE LEGAL SERVICES

SEALING AUTHORITY

CROCH ST. SERVICE ROAD - DEOULSDEN - ONE WAY.

I certify that this document should be sealed under the following authority:- (Delete as necessary)

1. Resolution of ~~SPEAKERS PANEL~~ Committee on 27TH MARCH 2002.
(PLANNING APPLICATION 02/00023/FUL.

OR

2. Delegated Power exercised by
on

Signed R. James
Nominated Officer

Dated 14th June 2002