

**TAMESIDE METROPOLITAN BOROUGH COUNCIL**

**THE TAMESIDE METROPOLITAN BOROUGH  
(FOLD AVENUE, DROYLSDEN)  
(PROHIBITION OF DRIVING) ORDER 2005**

79


THE TAMESIDE METROPOLITAN BOROUGH COUNCIL in exercise of its powers under Sections 1(1), 2(1), 2(2) and 4(2) of the Road Traffic Regulation Act 1984 ("the Act") and all other enabling powers and after consultation with the Chief Officer of Police in accordance with Part III of Schedule 9 to the Act hereby makes the following Order:-

1. No person shall cause or permit any vehicle to enter or leave Fold Avenue, from its junction with Market Street/Moorside Street, for a distance of 11 metres in a northerly direction.


This Order will come into operation on 15<sup>th</sup>. day of August 2005 and may be cited as "THE TAMESIDE METROPOLITAN BOROUGH (FOLD AVENUE, DROYLSDEN) (PROHIBITION OF DRIVING) ORDER 2005"

THE COMMON SEAL OF TAMESIDE  
METROPOLITAN BOROUGH COUNCIL  
was hereunto affixed on the 11<sup>th</sup>. day of August 2005  
in the presence of

*for*   
Borough Solicitor

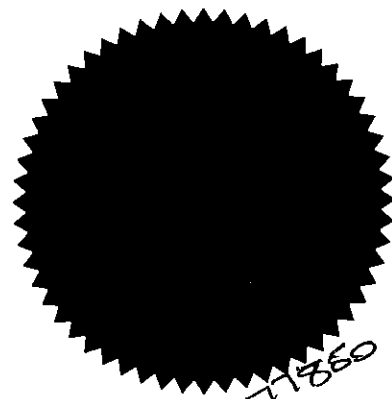

020/79

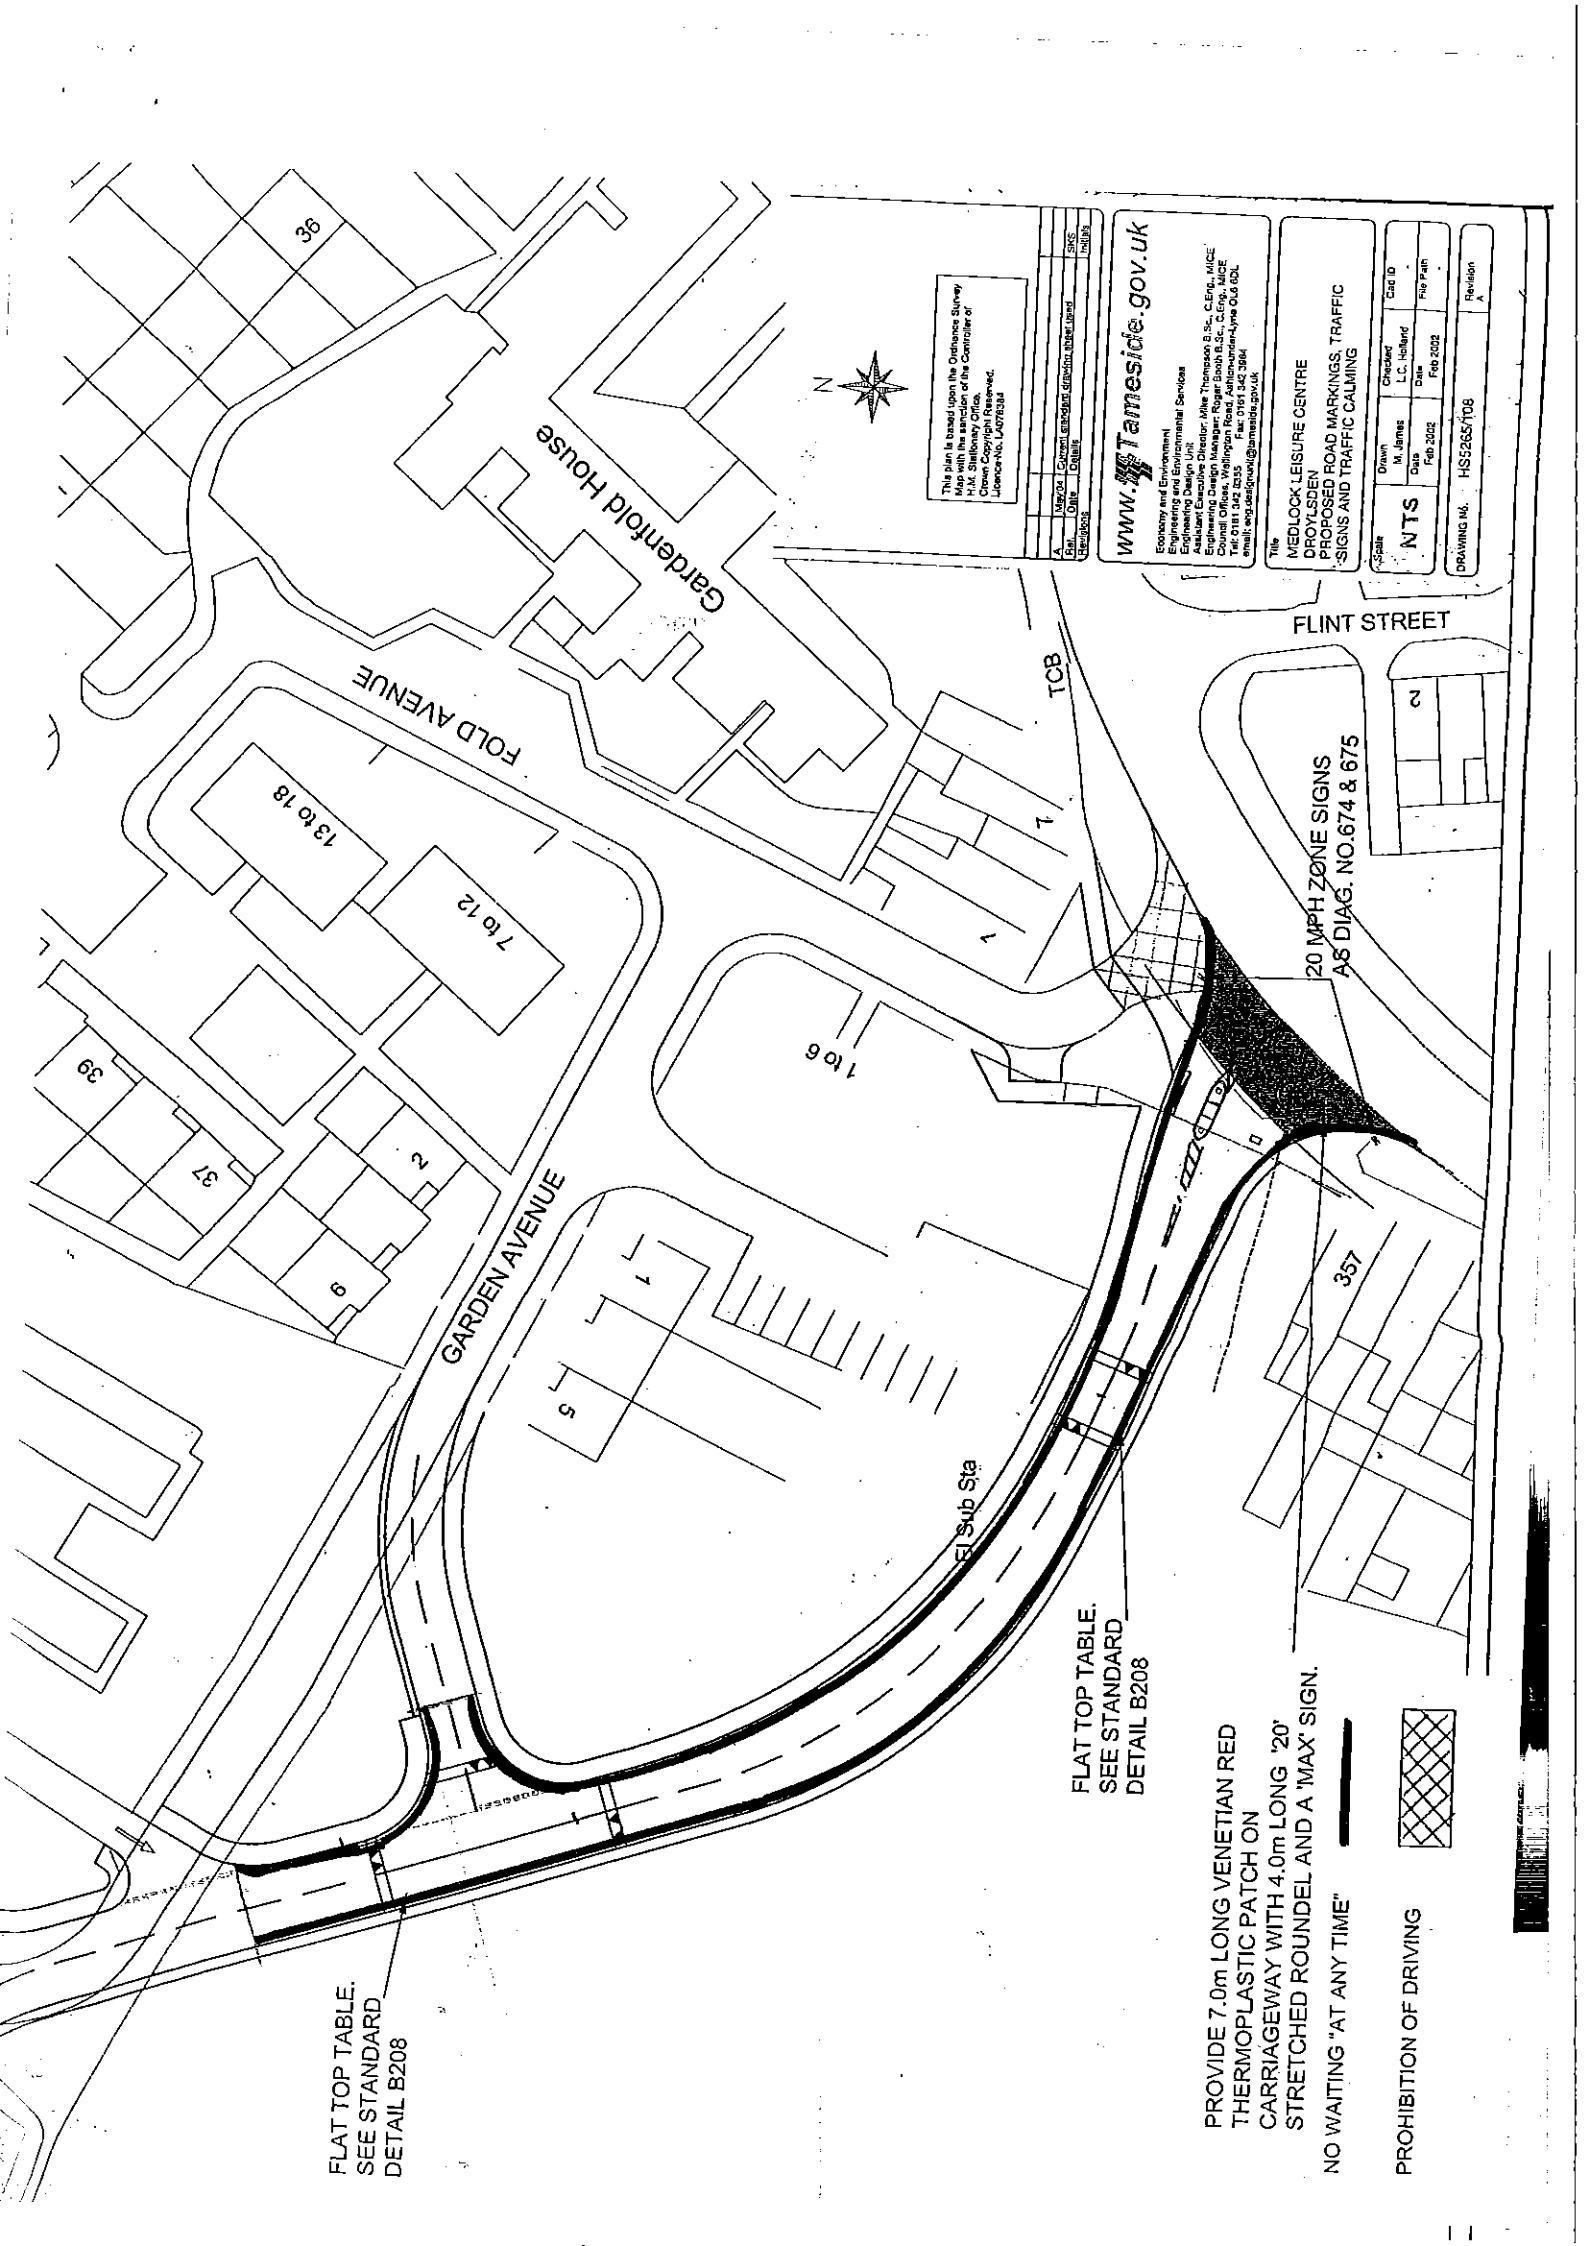

36

13 to 18

7 to 12

39


37

5

GARDEN AVENUE

FOLD AVENUE

Gardenfold House

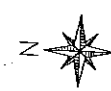

This plan is based upon the Ordnance Survey Map with the sanction of the Controller of Her Majesty's Stationery Office. Copyright Reserved. Ordnance Survey, London.

A	Approved	Checked	Drawn	Scale
	DATE	DATE	DATE	DATE

www.tameside.gov.uk

Economy and Environment  
 Planning and Environmental Services  
 Assistant Executive Director: Mike Thomas, B.Sc., C.Eng., JCI  
 Engineering Design Manager: Roger Booth, B.Sc., C.Eng., JCI  
 Tel: 01825 344 255 Fax: 01825 344 255  
 Email: env.design@tameside.gov.uk

Title  
 MEDLOCK LEISURE CENTRE  
 DROYLSDEN  
 PROPOSED ROAD MARKINGS, TRAFFIC  
 SIGNS AND TRAFFIC CALMING

Scale	Drawn	Checked	Crtd ID
NTS	M. James	L.C. Holland	
	Date	Date	File Path
	Feb 2002	Feb 2002	

Drawing No.	Revision
HSS265/106	A

FLINT STREET

TCB

20 MPH ZONE SIGNS  
 AS DIAG. NO.674 & 675

1 to 6

7

2

357

El Sub Sta

FLAT TOP TABLE.  
 SEE STANDARD  
 DETAIL B208

FLAT TOP TABLE.  
 SEE STANDARD  
 DETAIL B208

PROVIDE 7.0m LONG VENETIAN RED  
 THERMOPLASTIC PATCH ON  
 CARRIAGEWAY WITH 4.0m LONG '20'  
 STRETCHED ROUND EL AND A 'MAX' SIGN.  
 NO WAITING 'AT ANY TIME'



PROHIBITION OF DRIVING