

TAMESIDE METROPOLITAN BOROUGH COUNCIL

THE TAMESIDE METROPOLITAN BOROUGH
(VARIOUS ROADS, DROYLSDEN)
(PROHIBITION OF WAITING AND LOADING) ORDER 2011

THE TAMESIDE METROPOLITAN BOROUGH COUNCIL in exercise of its powers under Sections 1(1), 2(1) and 2(2) and Part IV of Schedule 9 of the Road Traffic Regulation Act 1984 ("the Act") and of all other enabling powers and after consultation with the Chief Officer of Police in accordance with Part III of Schedule 9 to the Act hereby makes the following Order:-

1. (1) In this Order:-

"disabled person's badge" has the same meaning as in the Disabled Persons (Badges For Motor Vehicles)(England) Regulations 2000;

"disabled person's vehicle" means a vehicle which displays a disabled person's badge in accordance with the provisions of the Disabled Persons (Badges for Motor Vehicles) (England) Regulations 2000 as amended, or under any succeeding legislation, and shall include a badge issued under regulations having effect in Scotland or Wales under Section 21 of the Chronically Sick and Disabled Person's Act 1970, and a recognised badge under Section 21A and B of the 1970 Act.

"parking disc" means a disc issued by a local authority, 125 millimetres square, coloured blue and capable of showing the quarter hour period during which a period of waiting begins;

(2) For the purpose of this Order a vehicle shall be regarded as displaying:-

(a) a disabled person's badge in the relevant position, when:-

- (i) the badge is exhibited on the dashboard or fascia of the vehicle so that the front of the badge is clearly legible from the outside of the vehicle or;
- (ii) where a vehicle is not fitted with a dashboard or fascia, the badge is exhibited in a conspicuous position on the vehicle, so that the front of the badge is clearly legible from the outside of the vehicle.

(b) a parking disc in the relevant position if;

- (i) the disc is exhibited on the dashboard or fascia of the vehicle and shows the quarter hour period during which a period of waiting began and that period is clearly legible from the outside of the vehicle or;
- (ii) where the vehicle does not have a dashboard or fascia, the disc is exhibited in a conspicuous position on the vehicle, so that, when marked to show the quarter hour period during which a period of waiting began and that period is clearly legible from the outside of the vehicle.

(3) except where otherwise stated, any reference in this Order to a numbered Article or Schedule is a reference to the Article or Schedule bearing that number in this Order.

2. Save as provided in Article 3 to this Order no person shall except upon the direction or with the permission of a police constable in uniform or of a civil enforcement officer, cause or permit any vehicle to wait at any time on the sides of lengths of roads specified in Schedule 1 and 2 to this Order.

3. (1) Nothing in Article 2 shall render it unlawful to cause or permit any vehicle to wait on the sides of lengths of roads referred to therein for so long as may be necessary to enable:-
 - (a) persons to board or alight from a vehicle;
 - (b) the vehicle, if it cannot conveniently be used for such purpose in any other road, to be used in connection with any of the following operations, namely:-
 - (i) building, industrial or demolition operations;
 - (ii) the removal of any obstruction to traffic;
 - (iii) the maintenance, improvement or reconstruction of the said sides of lengths of roads; or
 - (iv) the laying, erection, alteration or repair in, or the land adjacent to, the sides of lengths of roads of any sewer or of any main, pipe or apparatus for the supply of gas, water or electricity or any electronic communications network as defined in the Communications Act 2003.
 - (c) the vehicle, if it cannot conveniently be used for such purpose in any other road, to be used in the service of a local authority or any other Authority in the pursuance of statutory powers or duties;
 - (d) the vehicle, to be used for the purpose of delivering or collecting postal packets as defined in the Postal Services Act 2000.
 - (e) the vehicle to wait at or near to any premises situated on or adjacent to the sides of lengths of roads for so long as such waiting is reasonably necessary in connection with any wedding or funeral; or
 - (f) the vehicle to be used for Fire Brigade, Ambulance or Police purposes.


- (2) Nothing in Articles 2 to this Order shall render it unlawful to cause or permit any vehicle to wait for so long as may be necessary for the purpose of enabling goods to be loaded onto or unloaded from the vehicle on the sides of lengths of roads specified in Schedule 2 to this Order, at any time.

- (3) Nothing in Article 2 to this Order shall render it unlawful to cause or permit a disabled person's vehicle which displays in the relevant position a disabled person's badge and a parking disc (on which the driver, or person in charge of the vehicle, has marked the time at which the period of waiting began) to wait on any of the sides of lengths of roads referred to in Schedule 2 to this Order for a period not exceeding three hours (not being a period separated by an interval of less than one hour from a previous period of waiting by the same vehicle on the same side of length of road on the same day).

4. THE TAMESIDE METROPOLITAN BOROUGH (ASH ROAD / CEMETERY ROAD / MANOR ROAD, DROYLSDEN) (PROHIBITION OF WAITING) ORDER 2007 shall have the effect as though in the Schedule to that Order the side of length of road specified in Schedule 3 to this Order were deleted therefrom.
5. The prohibitions and restrictions imposed by this Order shall be in addition to and not in derogation from any restrictions or requirement imposed by any regulations made or having effect as if made under the said Act of 1984 or by or under any other enactment.

The Order shall come into operation on the 1st day of July 2011 and may be cited as "THE TAMESIDE METROPOLITAN BOROUGH (VARIOUS ROADS, DROYLSDEN) (PROHIBITION OF WAITING AND LOADING) ORDER 2011.

THE COMMON SEAL OF TAMESIDE
METROPOLITAN BOROUGH COUNCIL
was hereunto affixed on the 30th June 2011
in the presence of

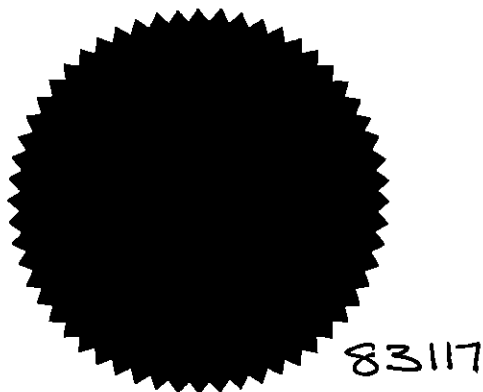


Borough Solicitor

SCHEDULE 1

No Waiting & No Loading at Any Time

- Licensing Centre Access Road (both sides) - from its junction with Ash Road to the gated access to the Licensing Centre. (more accurately defined on the attached plan).
- Skip Storage Area Access Road (both sides) - from its junction with the Licensing Centre Access Road to the gated access to the skip storage area. (more accurately defined on the attached plan).
- Droylsden Allotments Access Road (both sides) - from its junction with the Licensing Centre Access Road for a distance of 54 metres in a northerly direction. (more accurately defined on the attached plan).

SCHEDULE 2


No Waiting at Any Time

- Ash Road (north-east side) - from a point 140 metres northwest of its junction with Manor Road to its junction with the Licensing Centre Access Road
- Ash Road (south-west side) - from a point 110 metres northwest of its junction with Manor Road to its junction with the Licensing Centre Access Road

SCHEDULE 3

(Deletion)

- Ash Road (west side) from a point 110 metres from its junction with Manor Road for a distance of 50 metres in a north westerly direction.
- Ash Road (east side) from a point 140 metres from its junction with Manor Road for a distance of 20 metres in a north westerly direction.

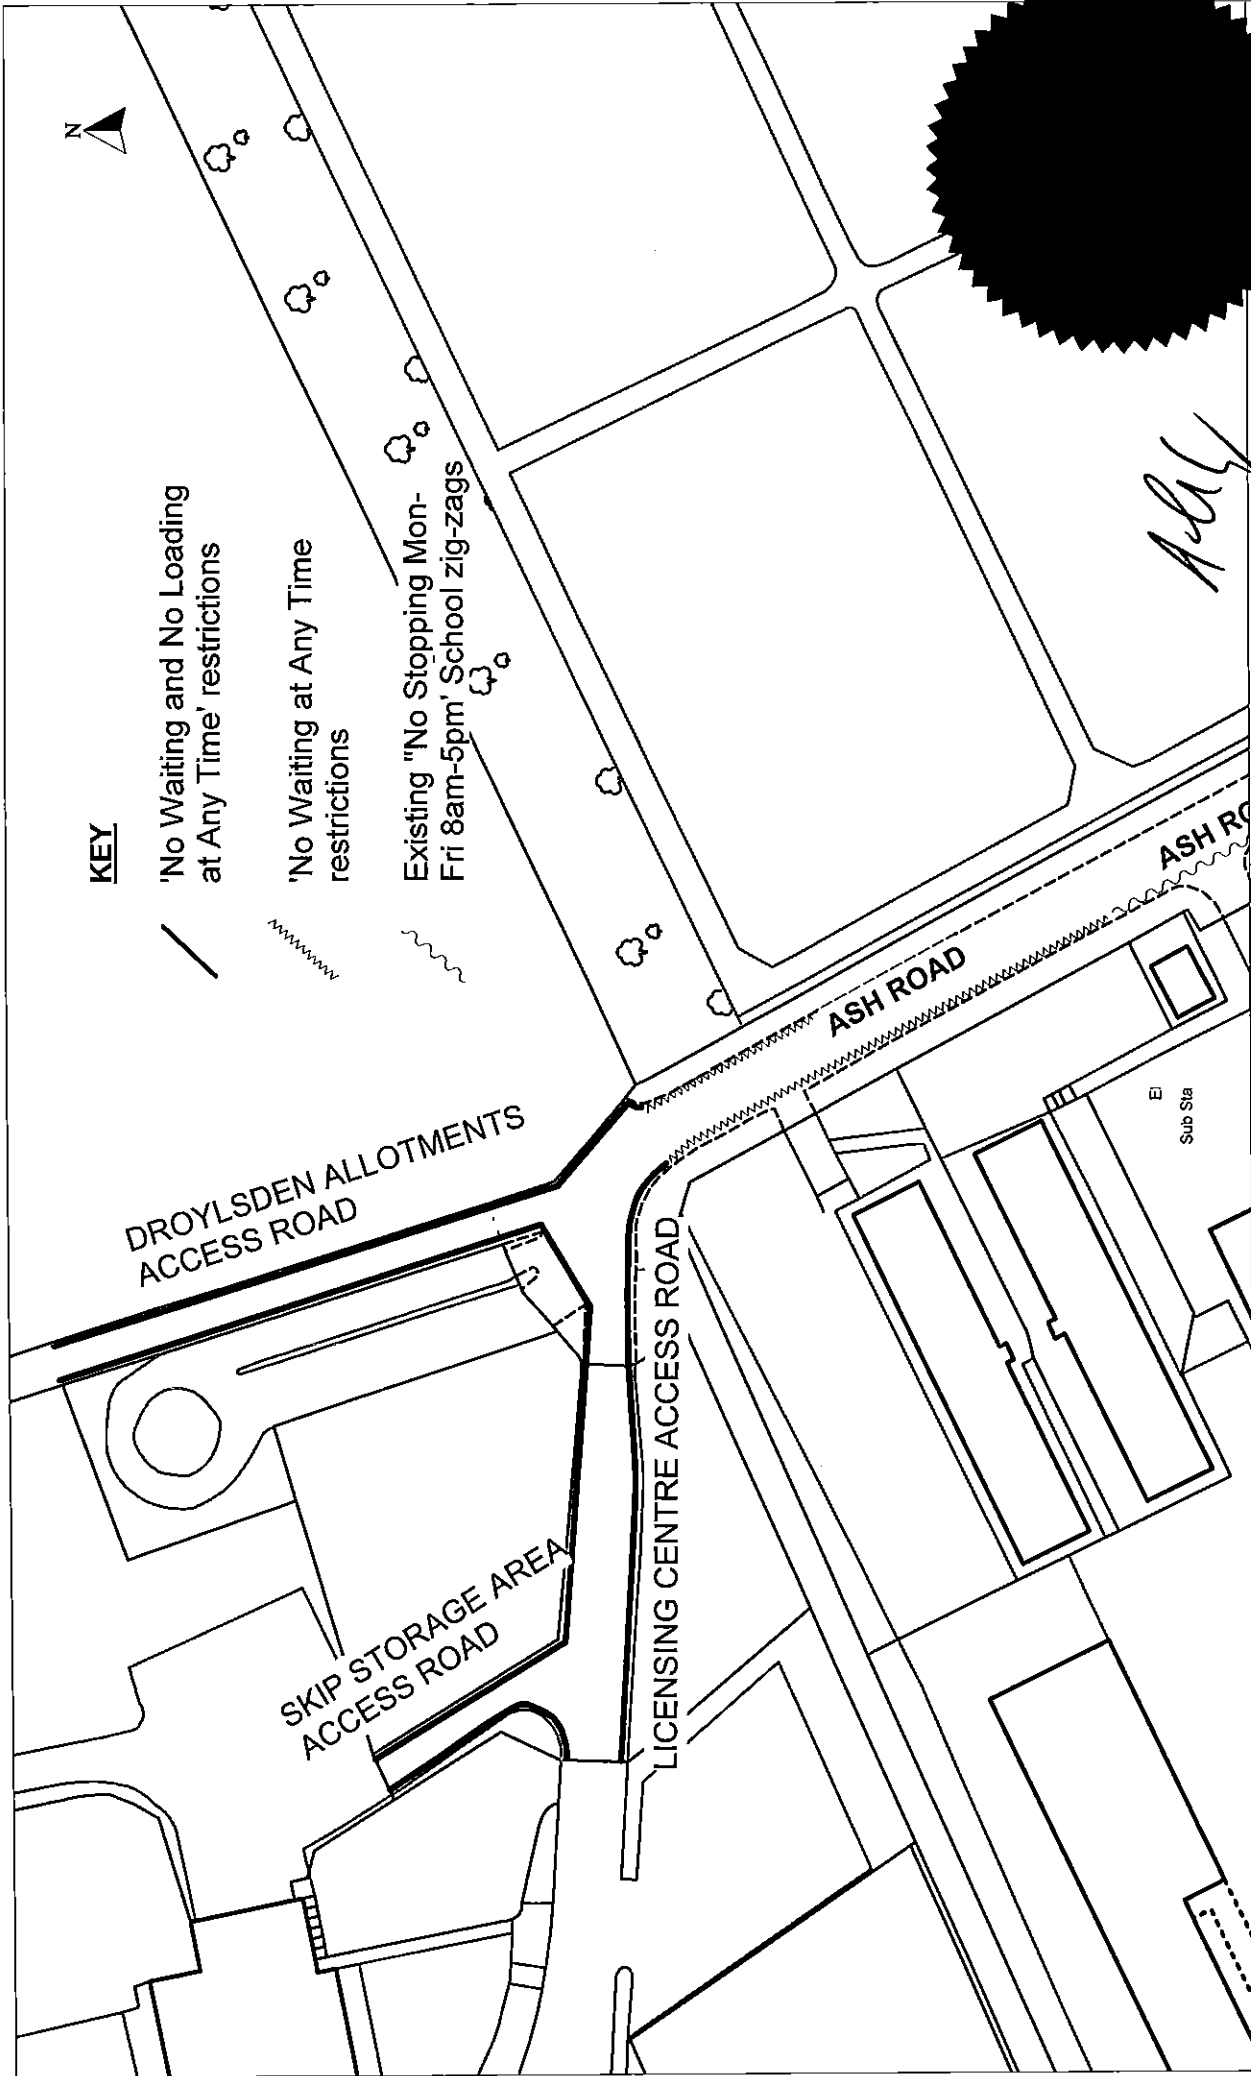

KEY

— 'No Waiting and No Loading at Any Time' restrictions

- - - 'No Waiting at Any Time' restrictions

~~~~~ Existing "No Stopping Mon-Fri 8am-5pm" School zig-zags

Engineering Service  
Tameside MBC  
Council Offices  
Wellington Road, Ashton-Under-Lyne  
Tameside, OL6 6DL

Various Roads, Droylsden 2011 - 'No Waiting & No Loading at Any Time' restrictions

Drawn By : CK

Scale : 1:750

Date : 28/6/2011

© Crown copyright TMBC LA 076384



**Tameside MBC - Sealing Authority Form**

**About the Document**

|                                    |   |
|------------------------------------|---|
| Title of document (or description) | THE TAMESIDE METROPOLITAN BOROUGH (VARIOUS ROADS, DROYLSDEN) (PROHIBITION OF WAITING & LOADING) ORDER 2011 |
| Other main parties (if any)        |   |

**About the Sealing Authority**

|                   |   |
|-------------------|---|
| Date of decision  | 22/12/2010.   |
| Type of authority | <p>Delegated decision of <u>ROBIN MONK</u> *</p> <p>Key/Executive Decision of Cllr _____</p> <p>*If the decision is a delegated decision, the person making the decision must sign the form or other evidence that they have taken the decision must be attached..</p> |

**Contact details**

|                                          |                                            |
|------------------------------------------|--------------------------------------------|
| Please return documents/send queries to: | CLARE KENYON, TRAFFIC OPERATIONS<br>X 3929 |
| Address to return to                     | TRAFFIC OPERATIONS, ROOM 5.29.             |

**Special Sealing Requirements**

|   |
|---|
| <p>Insert any special requirements here (eg requirements to seal plans initial etc).</p> <p>Plan attached to order, please attach seal to plan.</p> |
|---|

Signed Rob Howles \*

Date 28/6/11

\*If the decision has been taken by an officer, the officer taking the decision must sign the form or other evidence that they have taken the decision must be attached.

NUMBER IN SEAL REGISTER 83117 (to be completed by Sealing Officer)

