

**TAMESIDE METROPOLITAN BOROUGH COUNCIL**

**THE TAMESIDE METROPOLITAN BOROUGH COUNCIL  
(VILLEMOMBLE SQUARE AND CIVIC AREA NORTH EAST OF VILLEMOMBLE SQUARE,  
DROYLSDEN) (PROHIBITION OF DRIVING) ORDER 2012**

**THE TAMESIDE METROPOLITAN BOROUGH COUNCIL** in exercise of its powers under Sections 1(1), 2(1), 2(2) and 4(2) of the Road Traffic Regulation Act 1984 ("the Act") and of all other enabling powers and after consultation with the Chief Officer of Police in accordance with Schedule 9 of the Act hereby makes the following Order:-

1. "specified areas of land" means any road or length of road specified in the Schedule to this Order:
2. Save as provided in Article 3 to this Order no person shall except upon the direction or with the permission of a police constable in uniform or of a civil enforcement officer, cause or permit any vehicle to proceed in the areas of land specified in the Schedule to this Order.
3. Nothing in Article 2 shall render it unlawful for any person to cause or permit any vehicle to proceed in the specified areas of land:-
  - (a) if the vehicle is being used for the removal of any obstruction to traffic;
  - (b) if the vehicle is being used in the service of a local authority or any other authority in exercise of statutory powers or duties and whilst being so used in such service or in such connection it is necessary for the vehicle to wait in the specified area of land;
  - (c) if the vehicle is being used for police, fire brigade or ambulance purposes;
4. THE GREATER MANCHESTER COUNTY (HENRY STREET, DROYLSDEN) (ONE-WAY TRAFFIC) (COUNTY) ORDER 1983 is hereby revoked.
5. THE GREATER MANCHESTER COUNTY (CONCORD SUITE, DROYLSDEN) (ONE WAY TRAFFIC ORDER) (COUNTY) ORDER 1980 is hereby revoked.
6. THE TAMESIDE METROPOLITAN BOROUGH COUNCIL (VILLEMOMBLE SQUARE, DROYLSDEN) (PROHIBITION OF DRIVING) ORDER 2011 is hereby revoked.

This Order shall come into operation on the 14<sup>th</sup> day of December 2012 and may be cited as "THE TAMESIDE METROPOLITAN BOROUGH COUNCIL (VILLEMOMBLE SQUARE AND CIVIC AREA NORTH EAST OF VILLEMOMBLE SQUARE, DROYLSDEN) (PROHIBITION OF DRIVING) ORDER 2012"

THE COMMON SEAL OF TAMESIDE  
METROPOLITAN BOROUGH COUNCIL  
was hereunto affixed on the 10<sup>th</sup> day of  
December 2012 in the presence of

  
Borough Solicitor




84162

## SCHEDULE

### PROHIBITION OF DRIVING

Villemomble Square	Bounded on the south side by Manchester Road, the east side by Market Street, the west side by the building line between 1-9 Queens Walk and the northern side by the building line between 2-4 Manchester Road as indicated on the attached plan.
Civic area north of Villemomble Square	Bounded by Villemomble Square to the south, Market Street to the east, building line 121 – 131 Market Street to the west and the extended building line of 31 Queens Walk to the north as indicated on the attached plan.

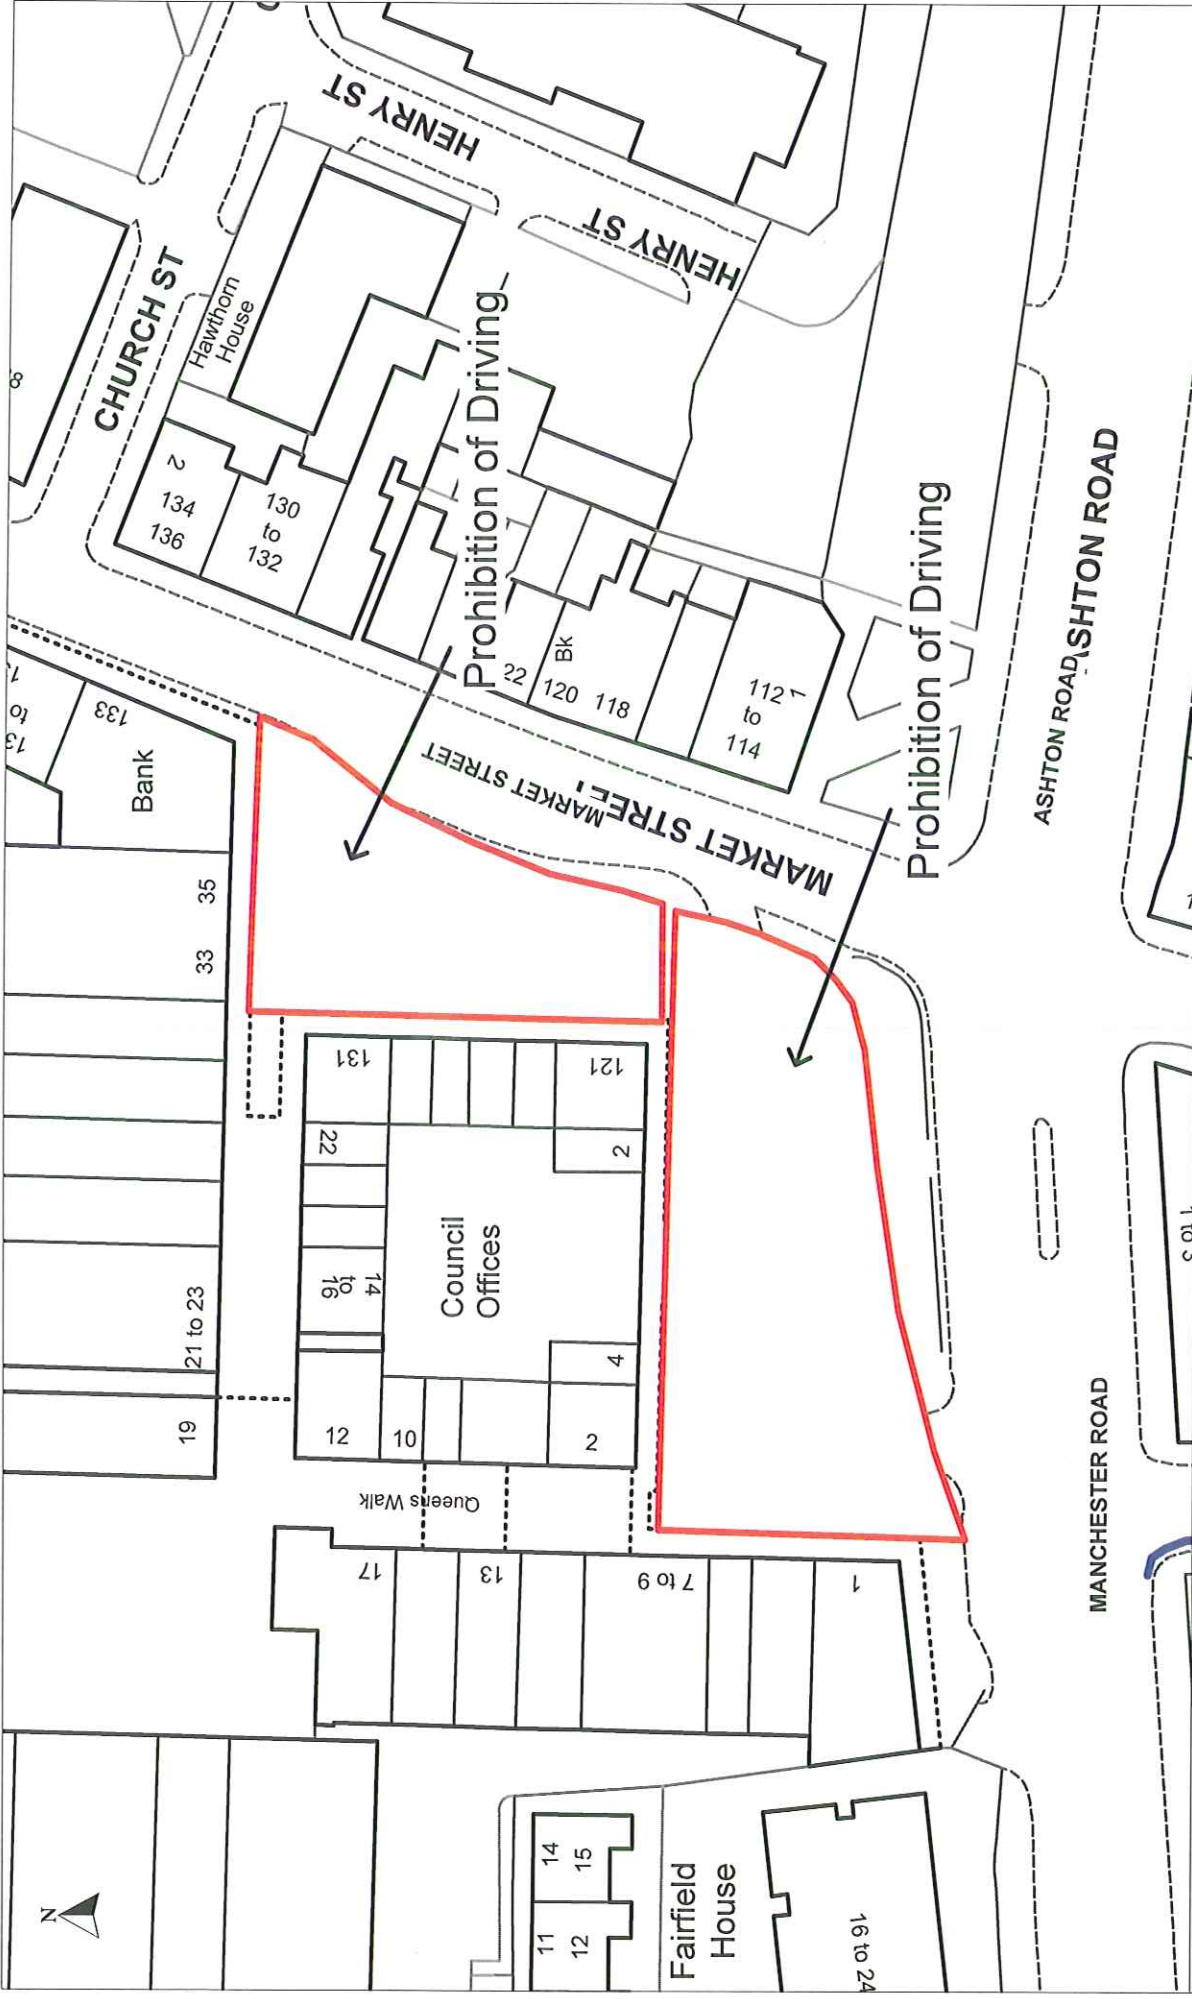

Engineering Service  
 Tameside MBC  
 Council Offices  
 Wellington Road, Ashton-Under-Lyne  
 Tameside, OL6 6DL

THE TAMESIDE METROPOLITAN BOROUGH (VILLEMOMBLE SQUARE AND CIVIC AREA NORTH EAST  
 OF VILLEMOMBLE SQUARE, DROYLSDEN) (PROHIBITION OF DRIVING) ORDER 2012

Manchester Road

Ashton Road

Scale : NTS

Date : 3/12/2012

Drawn By : CK

© Crown copyright TMBC LA 076384

**Tameside MBC - Sealing Authority Form**

**About the Document**

Title of document (or description)	THE TAMESIDE METROPOLITAN BOROUGH COUNCIL (VILLEMOMBLE SQUARE AND CIVIC AREA NORTH EAST OF VILLEMOMBLE SQUARE, DROYLSDEN) (PROHIBITION OF DRIVING) ORDER 2012
Other main parties (if any)	

**About the Sealing Authority**

Date of decision	Executive Decision Report – Promotion of Metrolink related Traffic Regulation Orders 26/10/12
Type of authority	Key/Executive Decision of <u>Cllr Peter Robinson</u>  *If the decision is a delegated decision, the person making the decision must sign the form or other evidence that they have taken the decision must be attached..


**Contact details**

Please return documents/send queries to:	Clare Kenyon
Address to return to	X3929

**Special Sealing Requirements**

Insert any special requirements here (eg requirements to seal plans initial etc).

**Please seal attached plan along with Order.**

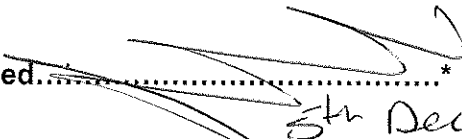Signed.....\*  
Date.....5th December 2012

\*If the decision has been taken by an officer, the officer taking the decision must sign the form or other evidence that they have taken the decision must be attached.

---

NUMBER IN SEAL REGISTER.....84162..... (to be completed by Sealing Officer)