

Please seal and return to  
W.M. Wilkinson Room 1-2  
Ext 3057

THE TAMESIDE METROPOLITAN BOROUGH COUNCIL



(WEST STREET, DUKINFIELD) (ONE WAY TRAFFIC) ORDER 1989

THE TAMESIDE METROPOLITAN BOROUGH COUNCIL in exercise of its powers under Sections 1(1) and (2), 2(1) to (3) and 4(2) of the Road Traffic Regulation Act 1984 ("the Act") and of all other enabling powers and after consultation with the Chief Officer of Police in accordance with Part III of Schedule 9 of the Act hereby makes the following order:-


1. No person shall, except upon the direction or with the permission of a police officer in uniform or a traffic warden, cause or permit any vehicle to proceed in West Street, Dukinfield, from its junction with King Street to its junction with Church Street, other than in that direction.
2. The Order shall come into operation on 24-9-90 and may be cited as "The Tameside Metropolitan Borough Council (West Street, Dukinfield) (One Way Traffic) Order 1989."

GIVEN UNDER THE COMMON SEAL OF  
THE TAMESIDE METROPOLITAN  
BOROUGH COUNCIL on the  
day of

19

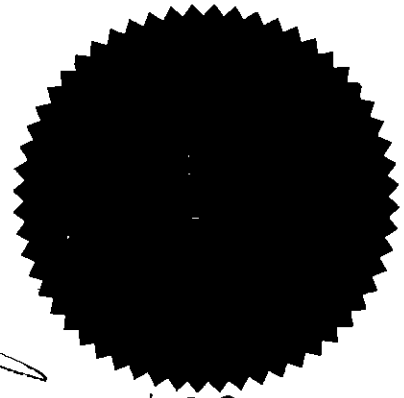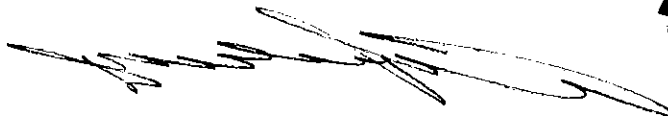

62844

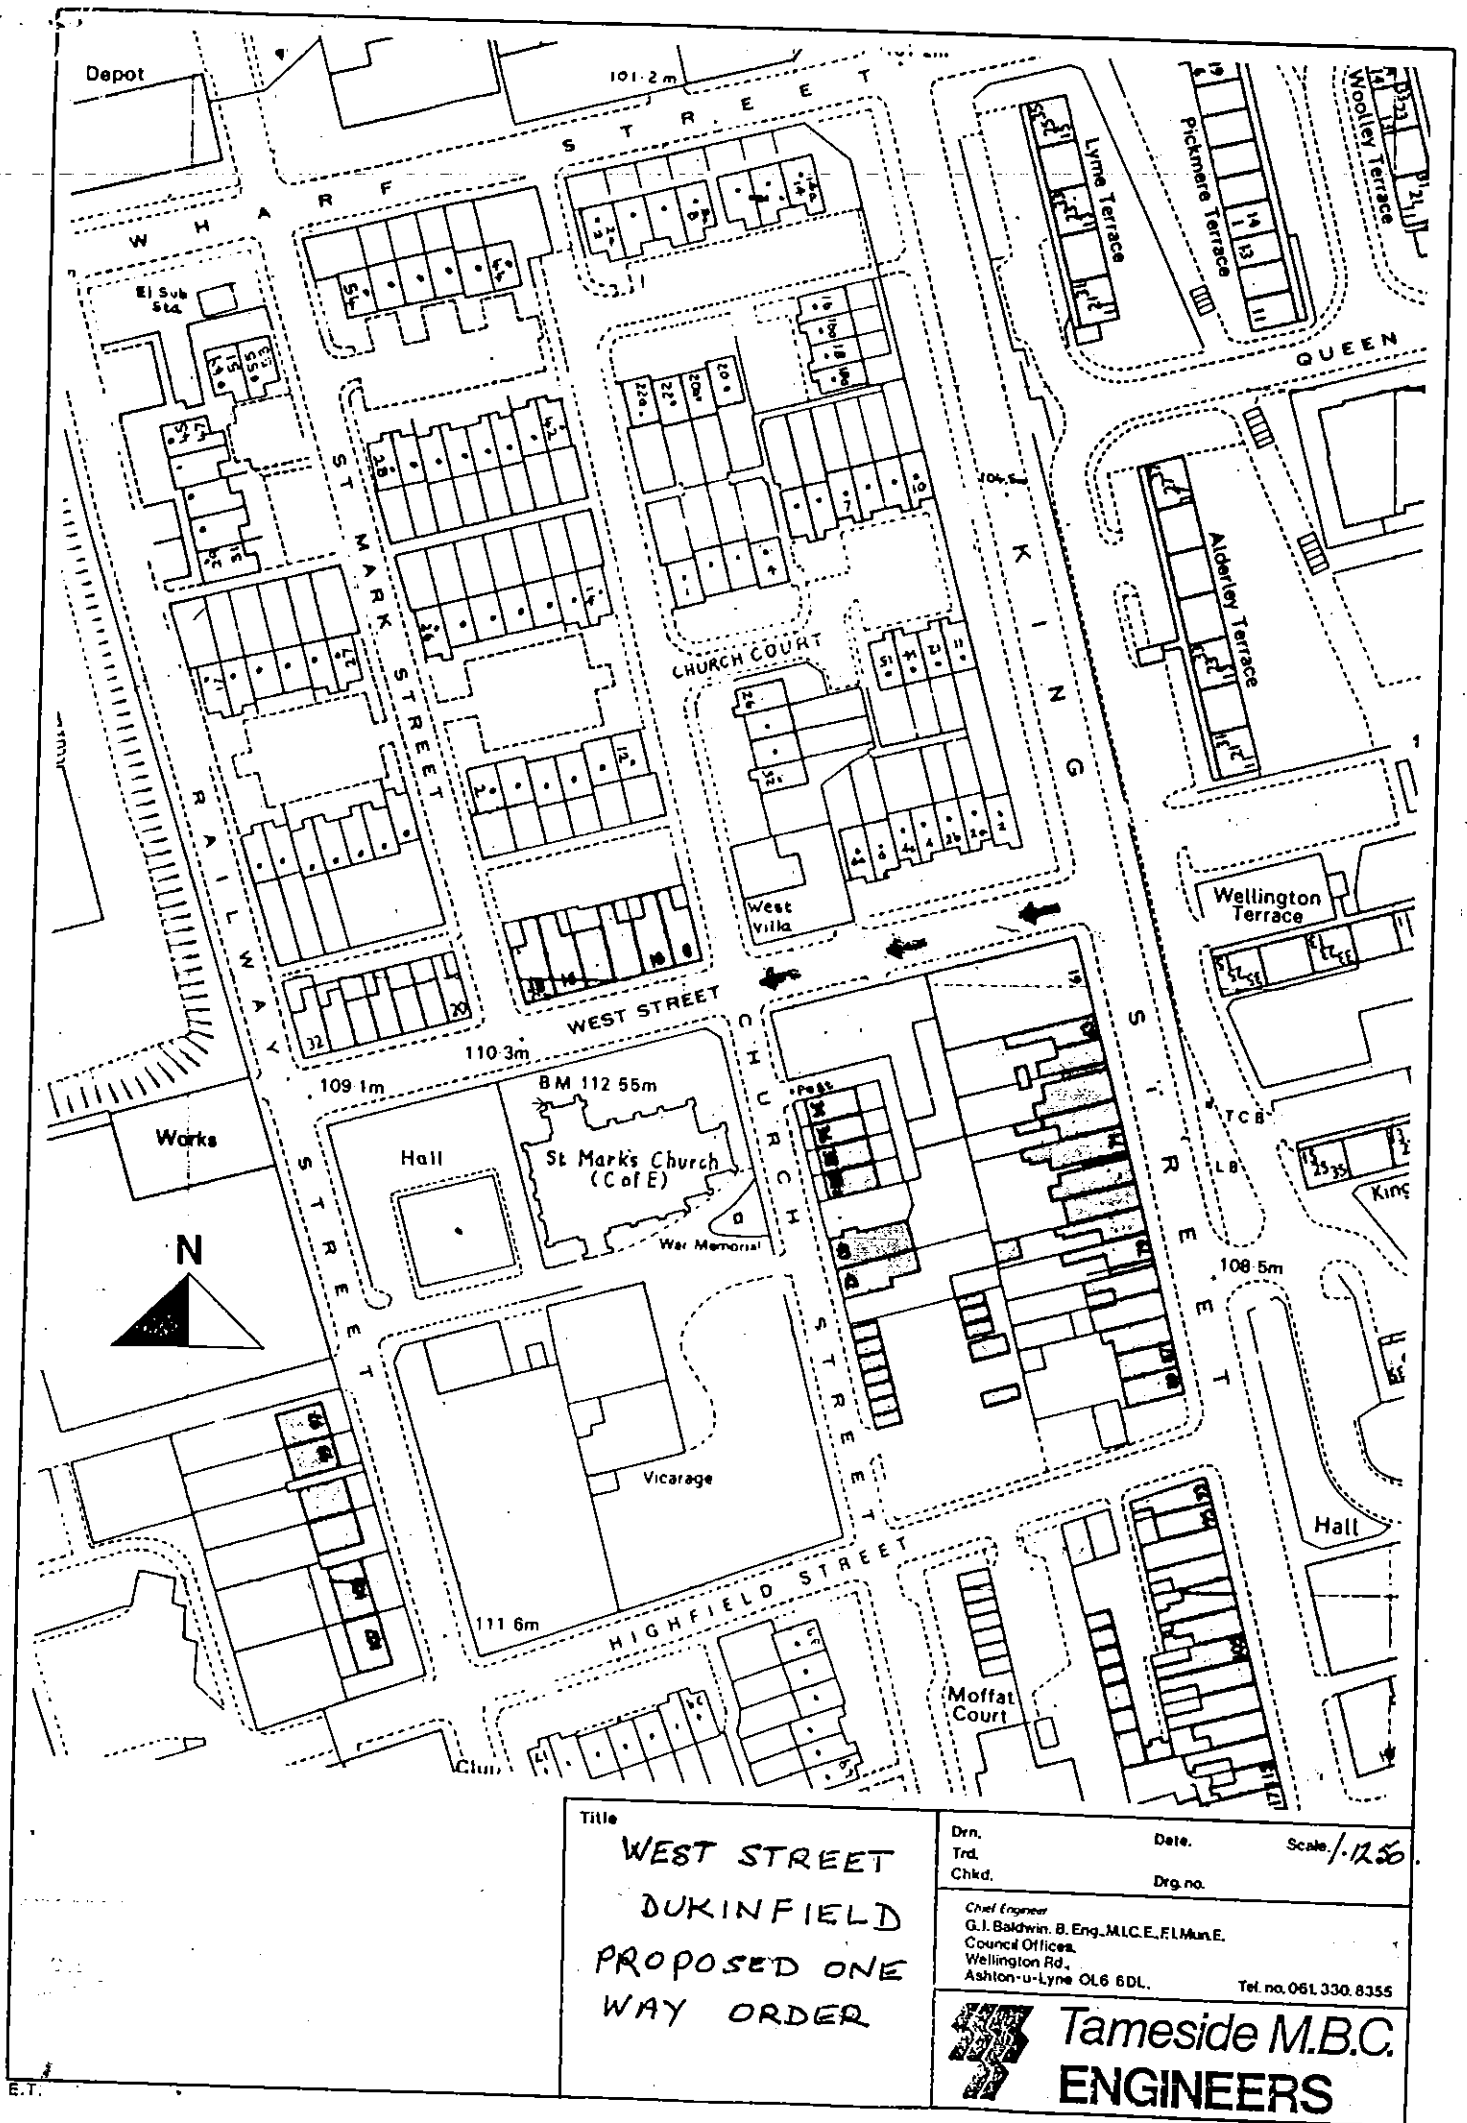

Title

WEST STREET  
DUKINFELD  
PROPOSED ONE  
WAY ORDER

Drn.  
Trd.  
Chkd.

Date.

Scale 1/1250

Drg. no.

Chief Engineer  
G.I. Baldwin, B. Eng., M.I.C.E., E.I.Mun.E.  
Council Offices,  
Wellington Rd.,  
Ashton-u-Lyne OL6 6DL.

Tel. no. 061 330 8355



**Tameside M.B.C.  
ENGINEERS**