

THE TAMESIDE METROPOLITAN BOROUGH COUNCIL

(GLOBE SQUARE, DUKINFIELD) (ONE WAY TRAFFIC) ORDER 1992


THE TAMESIDE METROPOLITAN BOROUGH COUNCIL in exercise of its powers under Sections 1(1) and (2), 2(1) to (3) and 4(2) of the Road Traffic Regulation Act 1984 ("the Act") and of all other enabling powers and after consultation with the Chief Officer of Police in accordance with Part III of Schedule 9 of the Act hereby makes the following order:-

1. No person shall, except upon the direction or with the permission of a police officer in uniform or a traffic warden, cause or permit any vehicle to proceed in Globe Square, Dukinfield from its junction with Astley Street, to its junction with Globe Lane, other than in that direction.
2. Nothing in Article 1 of this Order shall apply to the driving of any mechanical road cleansing vehicle being used in pursuance of statutory powers.
3. The Order shall come into operation on **- 9 APR 1992** and may be cited as "THE TAMESIDE METROPOLITAN BOROUGH COUNCIL (GLOBE SQUARE, DUKINFIELD) (ONE WAY TRAFFIC) Order 1992".

THE COMMON SEAL OF TAMESIDE  
METROPOLITAN BOROUGH COUNCIL  
was hereunto affixed in the  
presence of



Authorised Sealing Officer

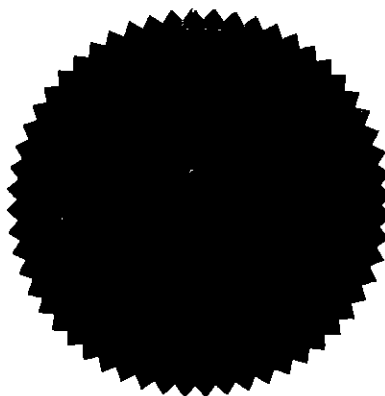

64373

DUK 33

---

SCHEDULE


GLOBE SQUARE  
(between Astley Street  
and Globe Lane)

- from its junction with Astley Street to its  
junction with Globe Lane in that direction.

---

STATEMENT OF REASONS

In order to prevent dangerous manoeuvres resulting from the poor visibility at the junction of Globe Square and Astley Street, also to facilitate the free flow of traffic coming down from King Street, Dukinfield and approaching the mini roundabout.

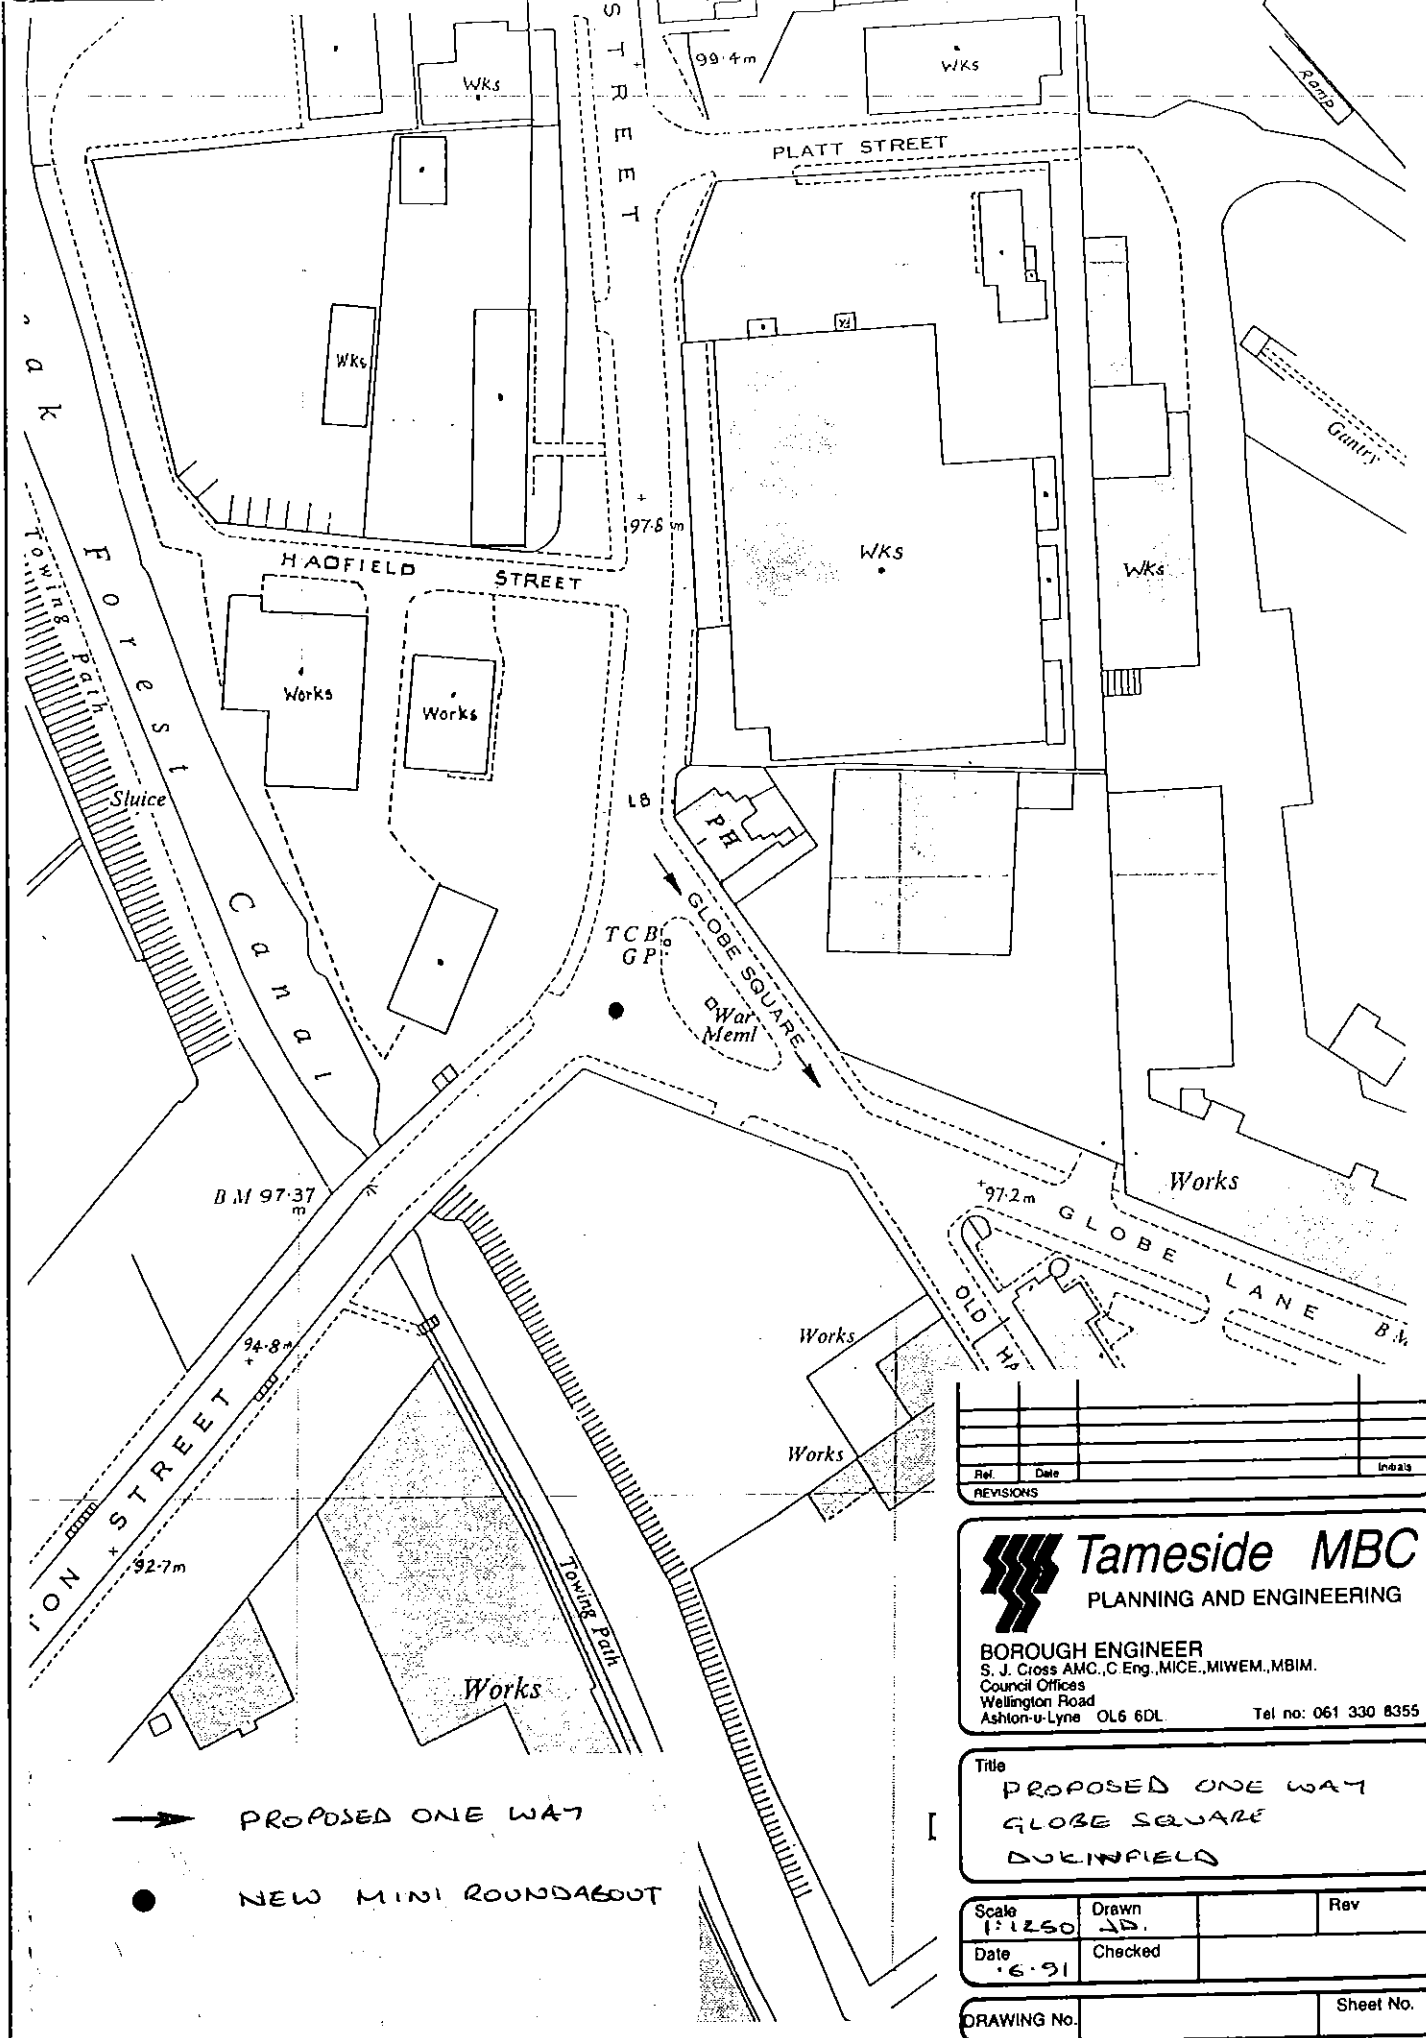

PROPOSED ONE WAY  
 NEW MINI ROUNDABOUT

Ref.	Date	Instns
REVISIONS		

**Tameside MBC**  
 PLANNING AND ENGINEERING  
 BOROUGH ENGINEER  
 S. J. Cross AMC, C Eng., MICE, MIWEM, MBIM.  
 Council Offices  
 Wellington Road  
 Ashton-u-Lyne OL6 6DL Tel no: 061 330 8355

Title  
**PROPOSED ONE WAY  
 GLOBE SQUARE  
 DUKINFIELD**

Scale 1:1250	Drawn JD.	Rev
Date 6.91	Checked	