

Please feel free to return to W.M.C.  
Market Street (local C.O.),

THE TAMESIDE METROPOLITAN BOROUGH COUNCIL


TAMESIDE METROPOLITAN BOROUGH  
(MARKET STREET, HYDE) (PROHIBITION OF  
RIGHT TURN) (REVOCATION) ORDER 1989

THE TAMESIDE METROPOLITAN BOROUGH COUNCIL in exercise of its powers under Sections 1(1) and (2), 2(1) to (3) and 4(2) of the Road Traffic Regulation consultation with the Chief Officer of Police in accordance with Part III of Schedule 9 of the Act, hereby makes the following Order:-


The Borough of Hyde (Market Street) (Prohibition of Right Turn) Order 1968 is hereby revoked.

The Order shall come into operation on the <sup>23<sup>rd</sup></sup> day of OCTOBER 1989 and may be cited as (THE TAMESIDE METROPOLITAN BOROUGH) (Market Street, Hyde) (Prohibition of Right Turn) Revocation Order 1989.

GIVEN UNDER THE COMMON SEAL OF  
THE TAMESIDE METROPOLITAN BOROUGH  
COUNCIL on the 23<sup>rd</sup>  
day of October 1989

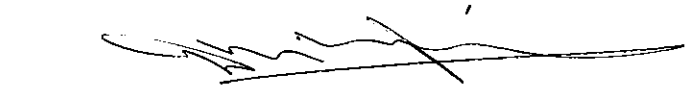


  
Director of Policy Services

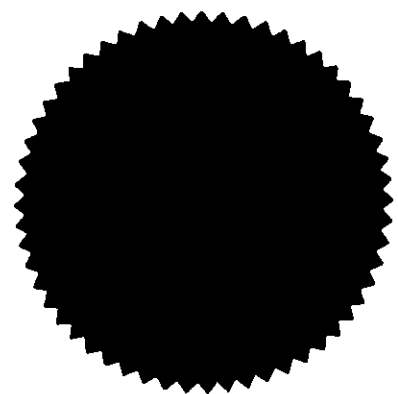

60966

HND  
SS

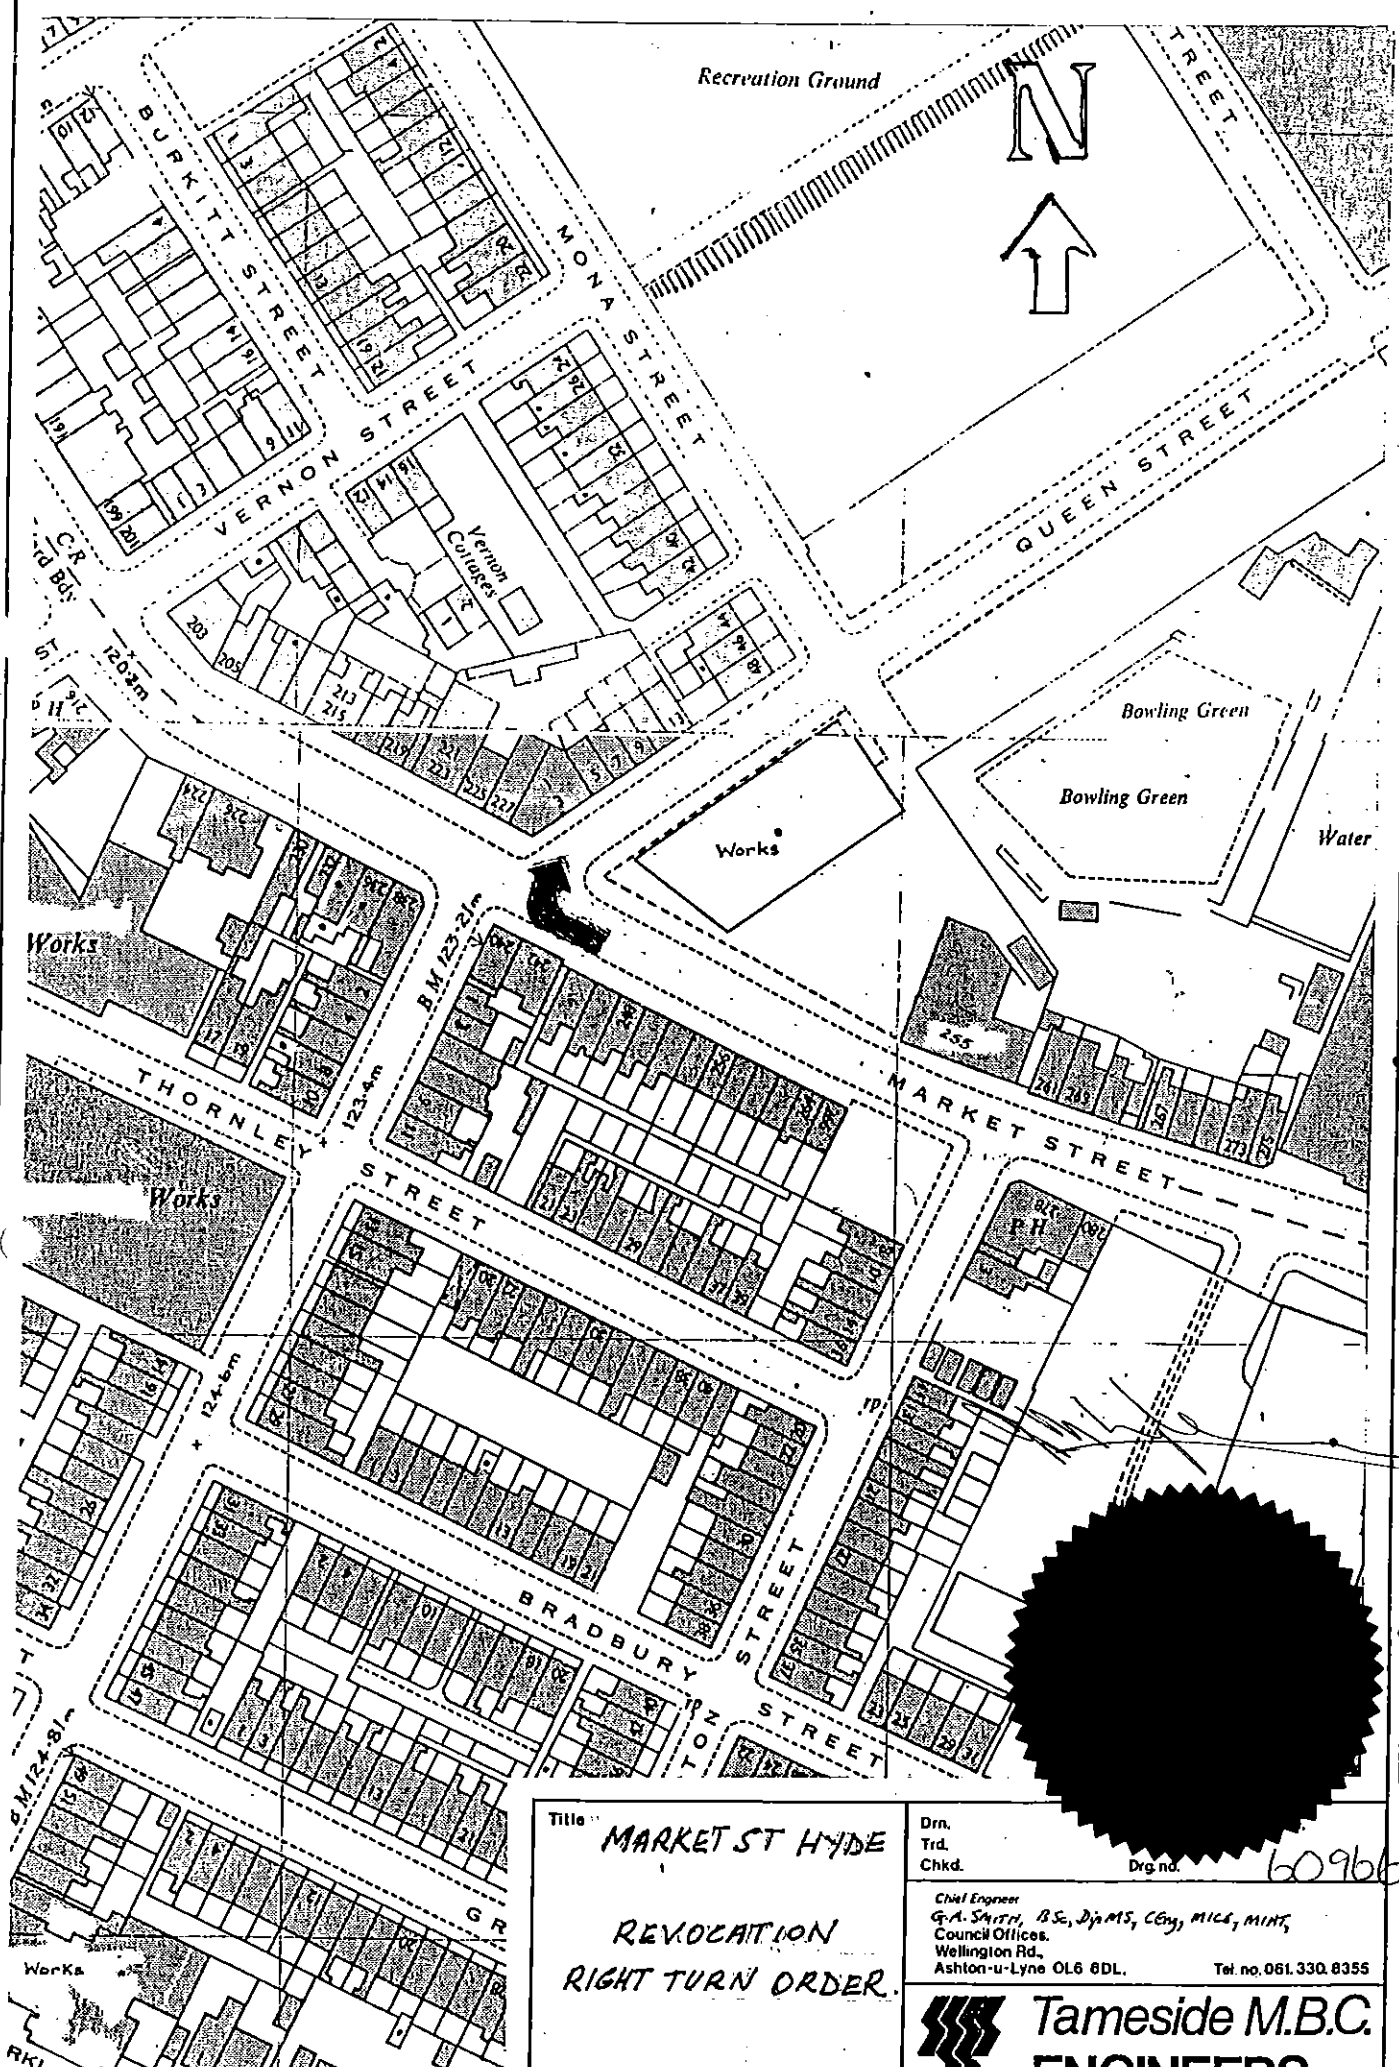

THE TAMESIDE METROPOLITAN BOROUGH COUNCIL  
 (MARKET STREET HYDE) (PROVISION OF RIGHT TURN)  
 (REVOCATION) ORDER 1989

Title: **MARKET ST HYDE**  
**REVOCATION**  
**RIGHT TURN ORDER.**

Drn. Trd. Chkd. Drg. no. **60966**

Chief Engineer  
 G.A. SMITH, B.Sc., Dip. MS, CEM, MICE, MInst.  
 Council Offices,  
 Wellington Rd.,  
 Ashton-u-Lyne OL6 8DL. Tel. no. 061.330.8355

**Tameside M.B.C.**  
**ENGINEERS**