

THE GREATER MANCHESTER COUNTY
(HIGHAM LANE, HYDE) (ONE WAY
TRAFFIC) ORDER 1981

THE BOROUGH COUNCIL OF TAMESIDE (hereinafter referred to as "the Council") pursuant to arrangements made under Section 101 of the Local Government Act 1972 with the County Council of Greater Manchester (hereinafter referred to as the "County Council") in exercise of the powers of the said County Council under Sections 1(1), (2) and (3) of the Road Traffic Regulation Act 1967, as amended by Part IX of the Transport Act 1968 and Schedule 19 to the Local Government Act 1972 (which said Act of 1967 as so amended is hereinafter referred to as "the Act of 1967") and of all other enabling powers and after consultation with the Chief Officer of Police in accordance with Section 84c(1) of the Act of 1967 hereby make the following Order:-

1. No person shall, except upon the direction or with the permission of a police officer in uniform or a traffic warden, cause or permit any vehicle to proceed in Higham Lane, Hyde from its junction with Mottram Old Road to a point 45 metres from that junction other than in a north westerly direction.
2. The Order shall come into operation on *31st MARCH 1982* and may be cited as "The Greater Manchester County (Higham Lane, Hyde) (One Way Traffic) Order 1981".

GIVEN UNDER THE
COMMON SEAL OF THE
TAMESIDE METROPOLITAN
BOROUGH COUNCIL ON
the *29th* day of *MARCH* 1982.




Asst. DIRECTOR OF ADMINISTRATION

14028

HND 98
86 JNH



Tameside ENGINEERS

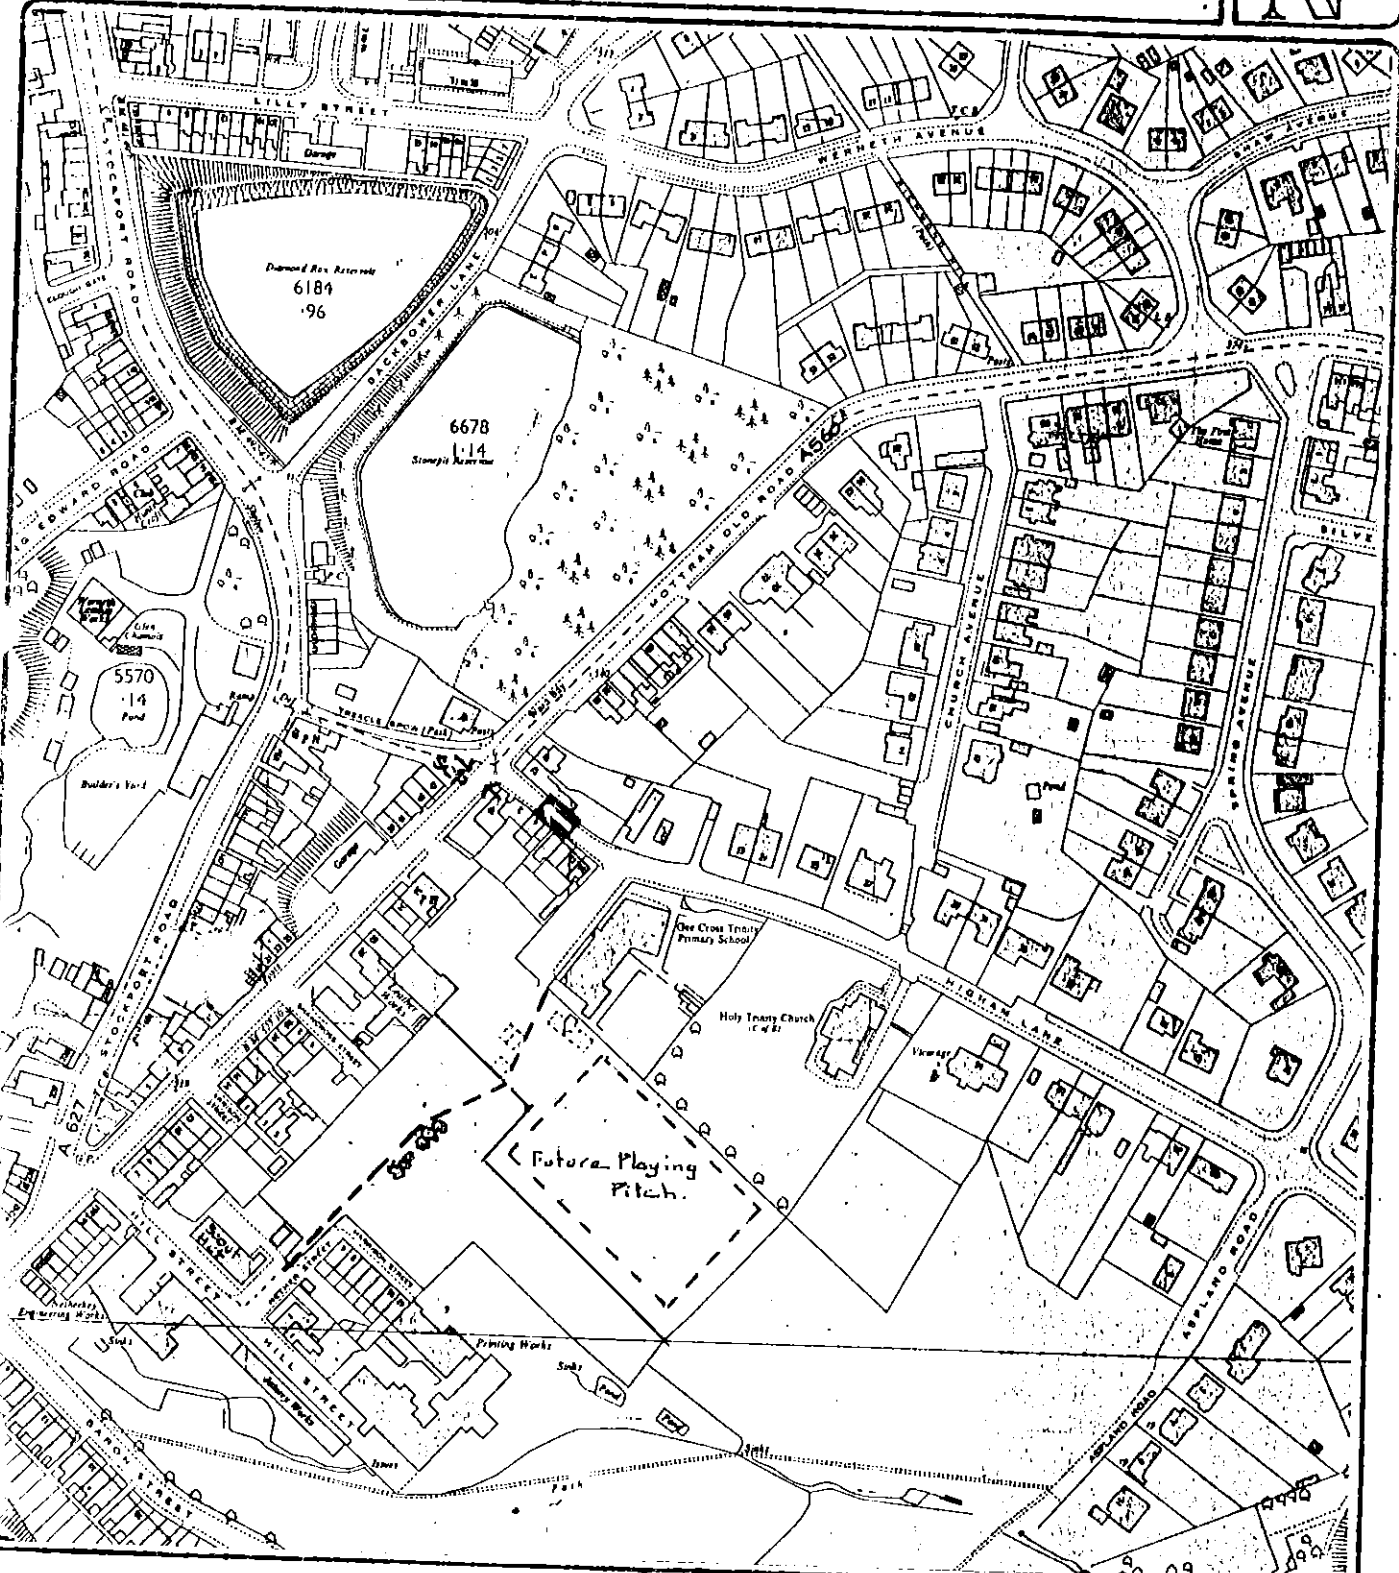

--- Proposed Line of footpath
 [Symbol] Proposed One Way Traffic Flow

Handwritten signature: Michael M...

Title
 TRAFFIC PROBLEMS
 HIGHAM LANE
 GEE CROSS
 HYDE.

Chief Engineer
 G.I. Baldwin B.Eng. MICE, FIMANE
 Municipal Buildings
 Greenfield Street
 Hyde SK14 1BZ. Tel 091 268 4044


Date 13.5.80 Scale 1:2500

Drw No 1
 DTA/2017/1
 Dm AHS.
 Trd
 Chkd



Tameside ENGINEERS

NA

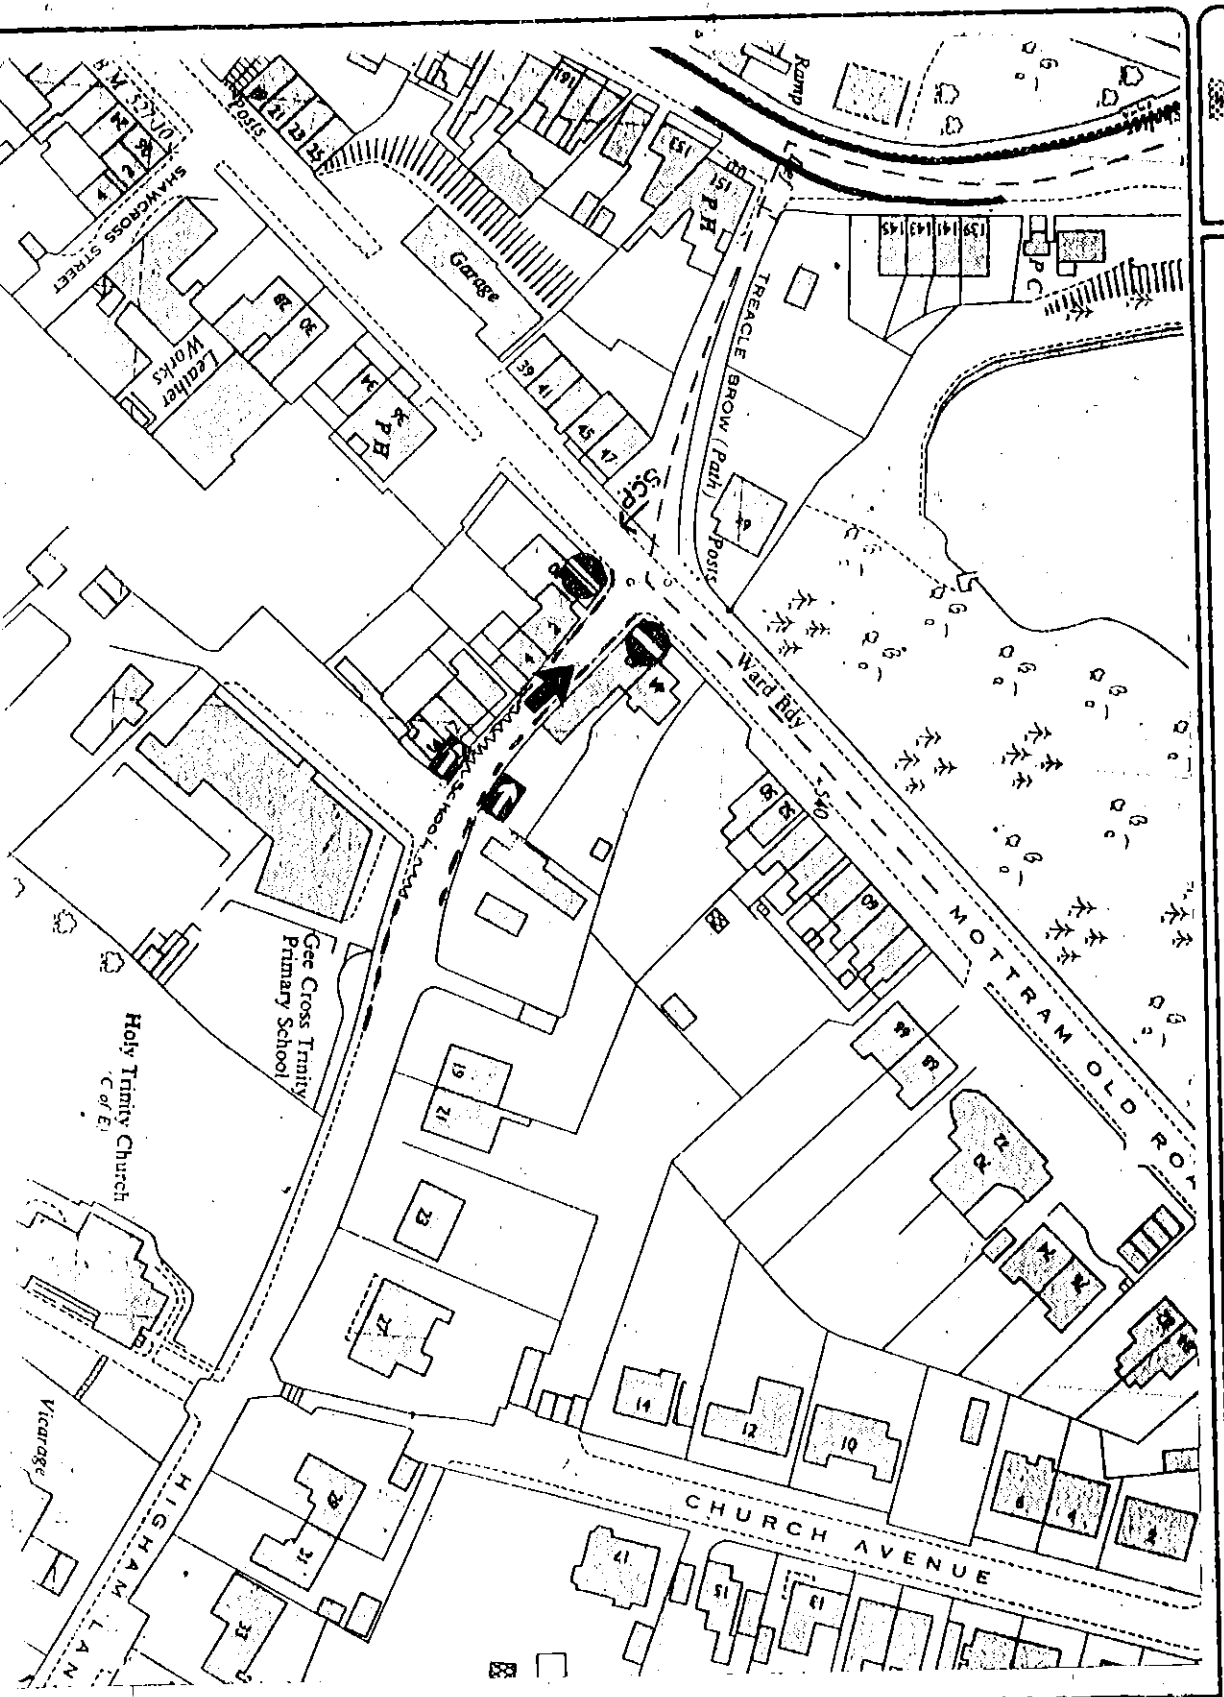

Proposed One Way

--- Ex. 8.30am - 4.30pm

Mon - Fri.

Wickham M

Title

Proposed One-Way
Higham La. Hyde.

Chief Engineer

GLB&D&S
Municipal Buildings,
Greenfield Street,
Hyde, SK14 4EZ. Tel: 092-583 4044

Date 1/4/80

Scale 1/1250



Dwg. No. 2
DHA/2017/2

Dra. T.D.
Chkd.



Tameside

ENGINEERS

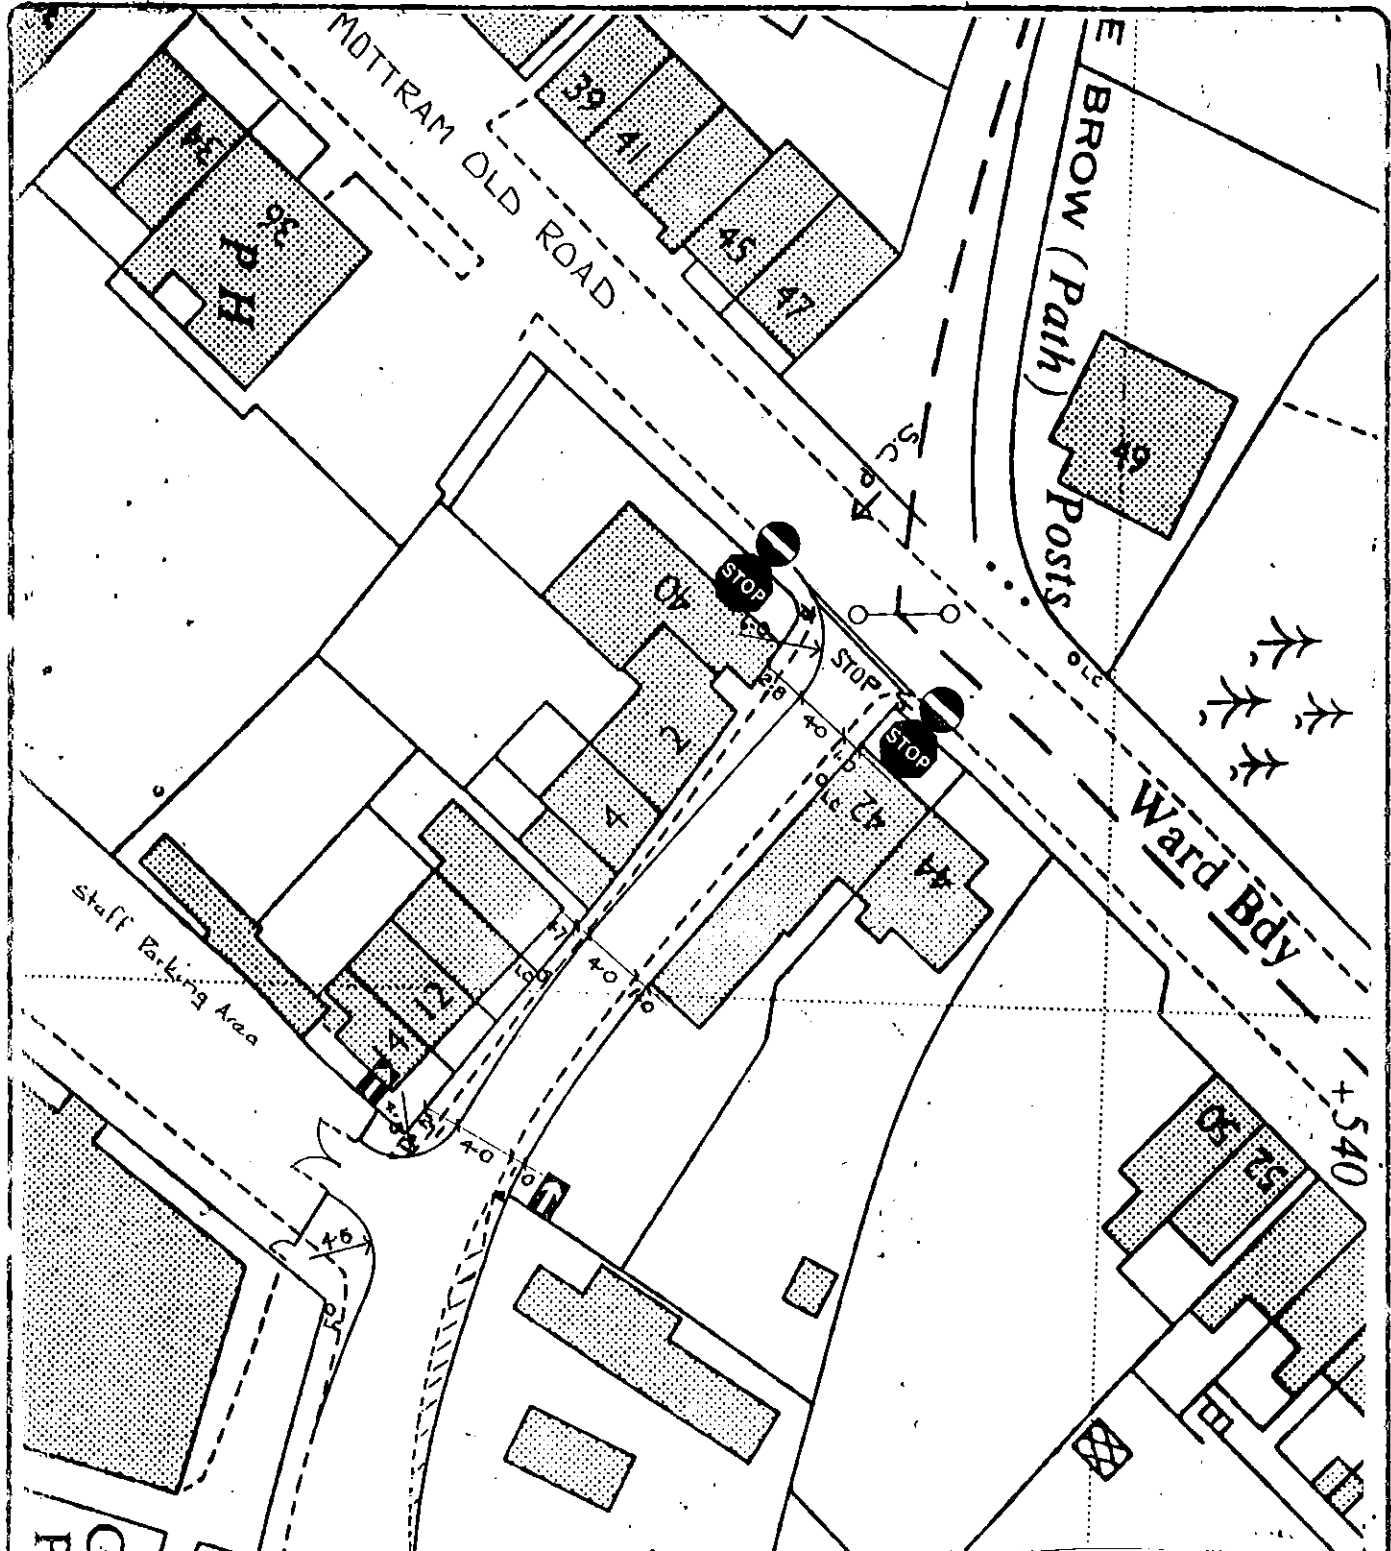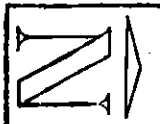

Gee Cross Trinity
Primary School

Title PROPOSED ONE-WAY TRAFFIC FLOW AND FOOTWAY WIDENING HICHAM LANE GLEE CROSS HYDE	Chief Engineer G.J. Baldwin B.Eng. MICE, FIMM, FI Municipal Buildings Greenfield Street Hyde SK14 1BZ. tel 0161 266 4044	
	Date 30/5/80	Scale 1/500
	Drg No 3 D/TAL/2017/3	Dwn AHS. Trd Chkd

Handwritten signature