

THE GREATER MANCHESTER COUNTY (BOSTON STREET, HYDE)

(PROHIBITION OF WAITING) ORDER 1982

THE BOROUGH COUNCIL OF TAMESIDE (hereinafter referred to as "the Council") pursuant to arrangements made under Section 101 of the Local Government Act 1972 with the County Council of Greater Manchester (hereinafter referred to as "the said County Council") in exercise of the powers of the said County Council under Sections 1 (1) (2) and (3) of the Road Traffic Regulation Act 1967, as amended by Part IX of the Transport Act 1968 and Schedule 19 to the Local Government Act 1972 (which said Act of 1967 as so amended is hereinafter referred to as "the Act of 1967") and of all other enabling powers and after consultation with the Chief Officer of Police in accordance with Section 84C(1) of the Act of 1967 hereby make the following Order:-

1. (1) In this Order -

"authorised cab rank" means any area of carriageway which is comprised within and indicated by a road marking complying with diagram 1028.1 in Schedule 2 of the Traffic Signs Regulations and General Directions 1975.

"disabled person's badge" has the same meaning as in the Disabled Persons (Badges for Motor Vehicles) Regulations 1975;

"disabled person's vehicle" has the same meaning as in The Local Authorities' Traffic Orders (Exemptions for Disabled Persons) (England and Wales) (Amendment) Regulations 1975;

"hackney carriage" has the same meaning as in section 38 (1) of the Vehicles (Excise) Act 1971;

"parking disc", means a disc, issued by a local authority, complying with the requirements of the British Standard Specification for Parking Discs (BS No.4631: 1970) but coloured orange, and capable of showing the quarter hour period during which a period of waiting begins.

(2) For the purpose of this Order a vehicle shall be regarded as displaying -

(a) a disabled person's badge in the relevant position, when -

(1) in the case of a vehicle fitted with a front windscreen, the badge is exhibited thereon with the obverse side facing forwards on the near side of and immediately behind the windscreen, and

(11) in the case of a vehicle not fitted with a front windscreen, the badge is exhibited in a conspicuous position on the front or near side of the vehicle, and

(b) a parking disc in the relevant position, when the disc is exhibited thereon with the side which shows the time facing forwards or outwards and immediately behind the windscreen or side window nearest to the kerb.


HYD 104

- (2) Nothing in Article 2 shall render it unlawful to cause or permit any vehicle to wait for so long as may be necessary for the purpose of enabling goods to be loaded on or unloaded from the vehicle on the sides of the lengths of roads specified in the Schedule to this Order
- (3) Nothing in Article 2 shall render it unlawful to cause or permit any vehicle being a hackney carriage, to wait upon an authorised cab rank.
- (4) Nothing in Article 2 shall render it unlawful to cause or permit a disabled person's vehicle which displays in the relevant position a disabled person's badge, and a parking disc (on which the driver, or other person in charge of the vehicle, has marked the time at which the period of waiting began) to wait on any side of the lengths of roads referred to in those Articles for a period not exceeding two hours (not being a period separated by an interval of less than one hour from a previous period of waiting by the same vehicle in the sides of the lengths of roads on the same day) provided that in respect of the sides of the lengths of roads specified in the Schedule to this Order such period lies entirely within the period during which the exemption as to loading and unloading specified in paragraph (2) of this Article applies.
4. The prohibitions and restrictions imposed by this Order shall be in addition to and not in derogation from any restrictions or requirement imposed by any regulations made or having effect as if made under the said Act of 1967 or by or under any other enactment.
5. The Order shall come into operation on the 15<sup>th</sup> day of November 1982 and may be cited as the GREATER MANCHESTER COUNTY (BOSTON STREET, HYDE) (PROHIBITION OF WAITING) ORDER 1982

GIVEN UNDER THE COMMON SEAL OF  
THE TAMESIDE METROPOLITAN BOROUGH COUNCIL  
on the 12<sup>th</sup> day of November 1982

PJ Cady


ASSISTANT DIRECTOR OF ADMINISTRATION.

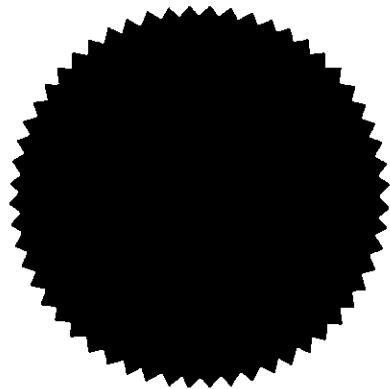

15912

# Tameside

# ENGINEERS

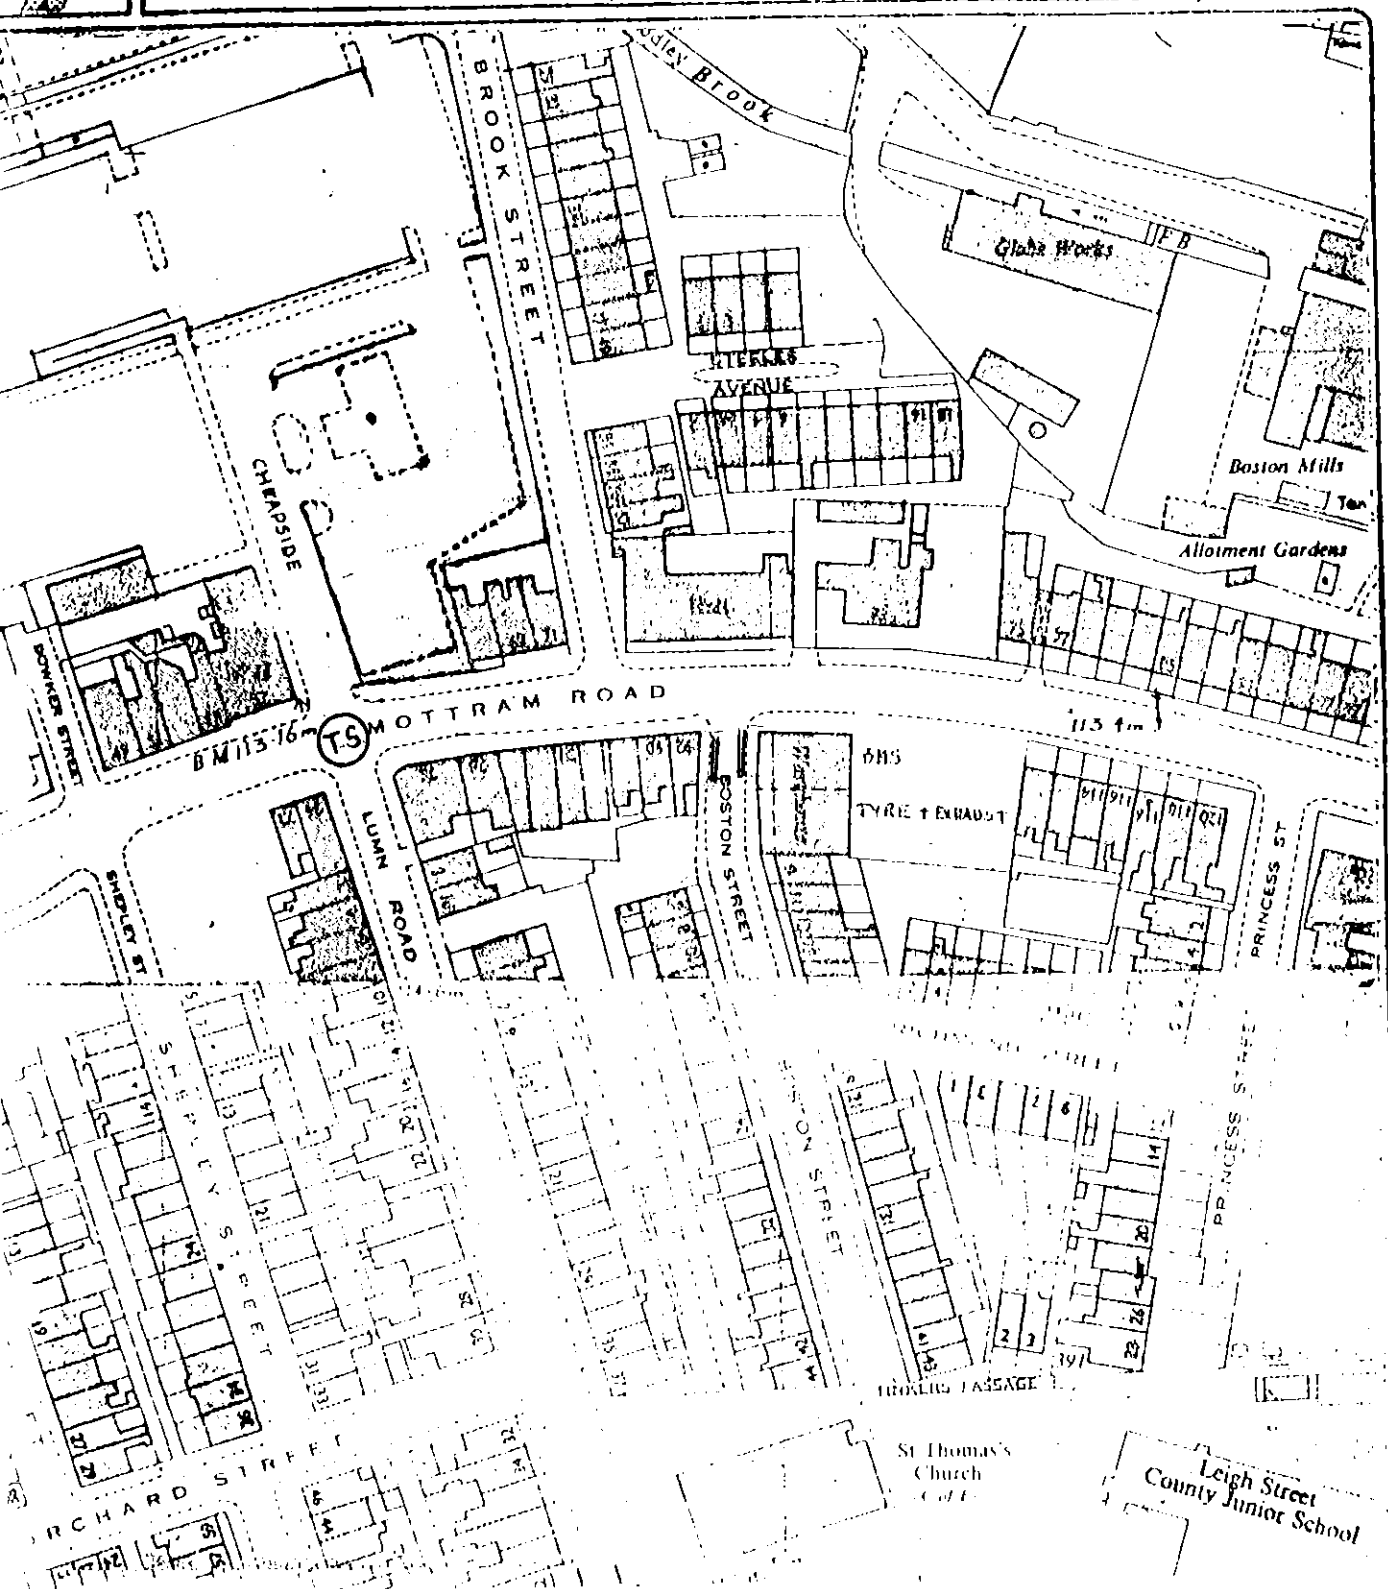

— NO WAITING AT ANY TIME

Title  
PROPOSED WAITING  
RESTRICTIONS  
BOSTON STREET  
HYDE.

O.S. 1979  
M.R. No. 9595

Chief Engineer

G.I. Baldwin B.Eng., MICE, FIATNE  
Municipal Buildings  
Greenfield Street  
Hyde SK14 1BZ. Tel 091 360 4044

Date 1/1/81

Scale 1:1000

Dig No

D/TA/2031/1

Drn A/115

Trd

Chkd