

Please seal and return to
W. N. Walker Room 1.2
THE TAMESIDE METROPOLITAN BOROUGH COUNCIL

Ext 3057

(THE TAMESIDE METROPOLITAN BOROUGH) (SPRING GARDENS, WELL MEADOW,
HYDE) (ONE WAY TRAFFIC) ORDER 1988



THE TAMESIDE METROPOLITAN BOROUGH COUNCIL in exercise of its powers under Sections 1(1) and (2), 2(1) to (3) and 4(2) of the Road Traffic Regulation Act 1984 ("the Act") and of all other enabling powers and after consultation with the Chief Officer of Police in accordance with Part III of Schedule 9 of the Act hereby makes the following order:-

1. No person shall, except upon the direction or with the permission of a police officer in uniform or a traffic warden, cause or permit any vehicle to proceed in Spring Gardens, Hyde, from its junction with Newton Street to its junction with Well Meadow, other than in that direction, and in Well Meadow, Hyde, from its junction with Spring Gardens to its junction with Newton Street, other than in that direction'.

Tameside Metropolitan Borough Council
The Greater Manchester County (Spring Gardens Hyde)
(Prohibition of Driving) (Borough) Order 1979.
is hereby revoked.


2. The Order shall come into operation on 19th April 1990 and may be cited as "The Tameside Metropolitan Borough Council (SPRING GARDENS, WELL MEADOW, HYDE) (One Way Traffic) Order 1988".

GIVEN UNDER THE COMMON SEAL OF
THE TAMESIDE METROPOLITAN
BOROUGH COUNCIL on the 19th
day of APRIL 1990

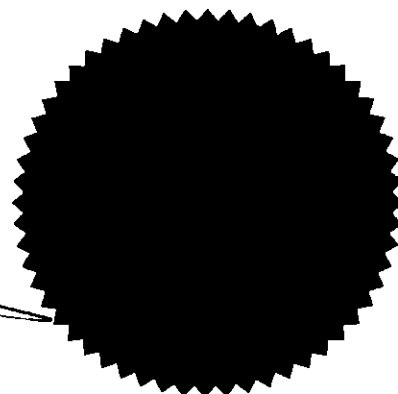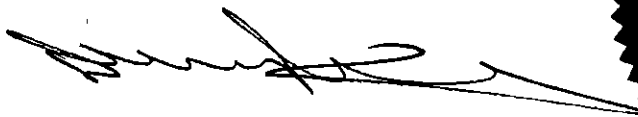

62019

HYD 118

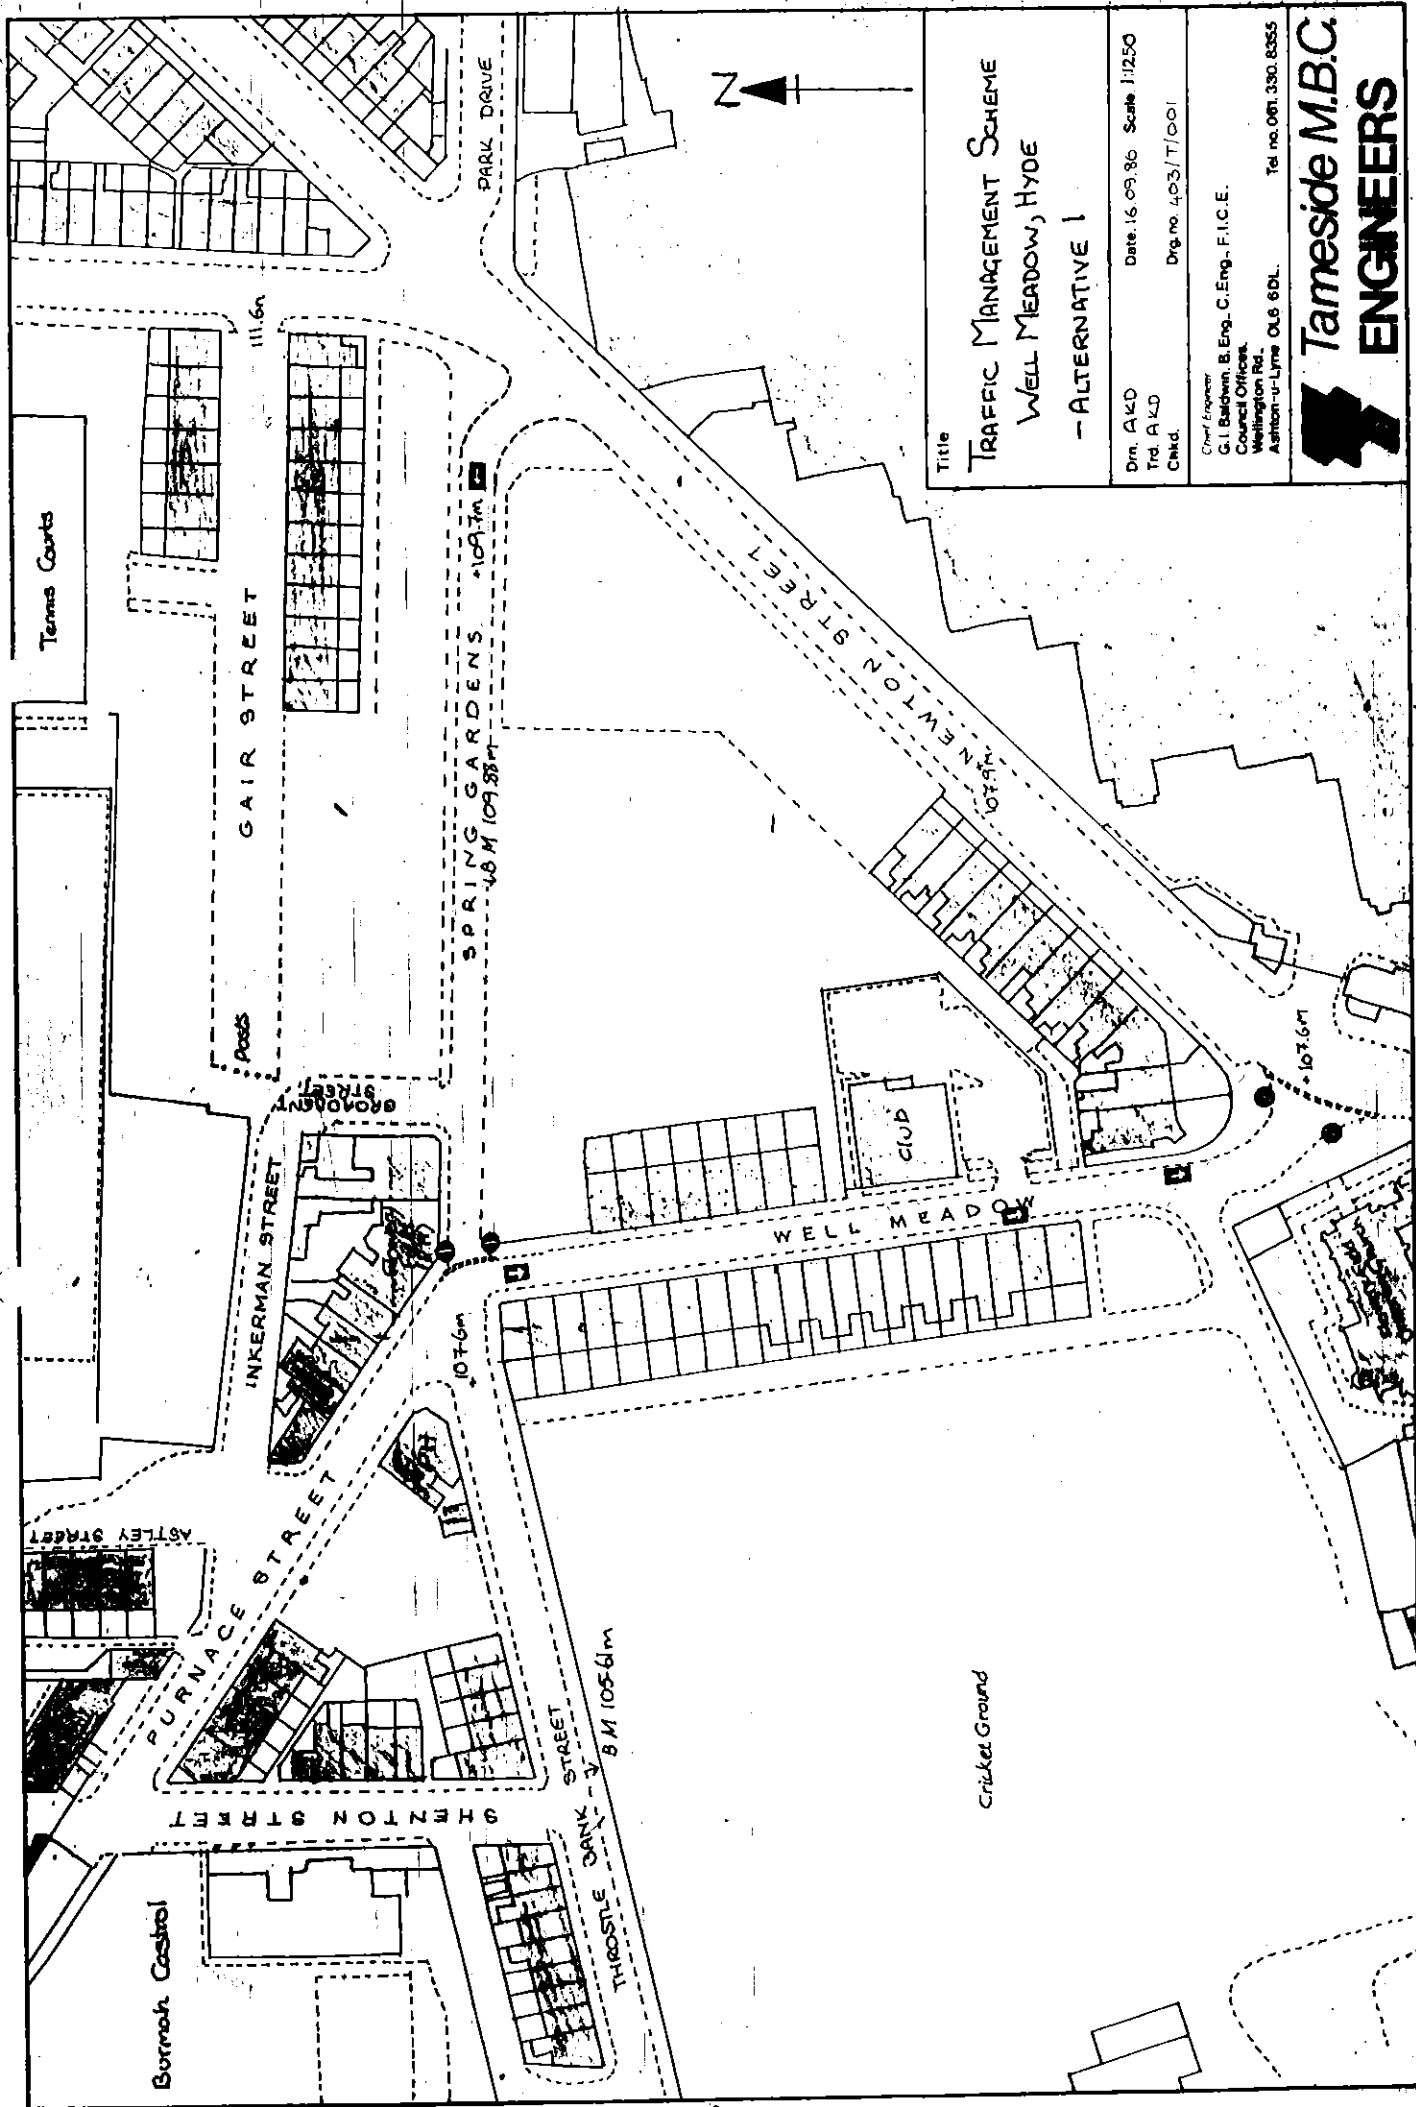

Title

**TRAFFIC MANAGEMENT SCHEME
WELL MEADOW, HYDE
- ALTERNATIVE 1**

Drn. A.K.D. Date 16.09.86 Scale 1:1250

Trd. A.K.D.

Chkd. Drg. no 403/T/001

Chief Engineer

G.I. Baldwin, B. Eng. C. Eng. F.I.C.E.

Council Offices

Wellington Rd.

Ashton-u-Lyne OL6 6DL

Tel no 061 330 8355



**Tameside M.B.C.
ENGINEERS**