

THE GREATER MANCHESTER COUNT (STOCKPORT ROAD AND LILLY
STREET, HYDE) (PROHIBITION OF WAITING) ORDER 1987

THE TAMESIDE METROPOLITAN BOROUGH COUNCIL in exercise of its powers under Sections 1(1) and (2), 2(1) to (3) and 4(2) of the Road Traffic Regulation Act 1984 ("the Act") and of all other enabling powers, and after consultation with the Chief Officer of Police in accordance with Part III of Schedule 9 of the Act, hereby makes the following Order:-

1. (1) In this Order -

"authorised cab rank" means any area of carriageway which is comprised within and indicated by a road marking complying with diagram 1028.1 in Schedule 2 of the Traffic Signs Regulations and General Directions 1975:

"disabled person's badge" has the same meaning as in The Disabled Persons (Badges for Motor Vehicles) Regulations 1975:

"disabled person's vehicle" has the same meaning as in The Local Authorities' Traffic Orders (Exemptions for Disabled Persons) (England and Wales) (Amendment) Regulations 1975:

"hackney carriage" has the same meaning as in Section 38(1) of the Vehicles (Excise) Act 1971:

"parking disc", means a disc, issued by a local authority, complying with the requirements of the British Standard Specification for Parking Discs (BS No. 4631: 1970), but coloured orange, and capable of showing the quarter hour period during which a period of waiting begins.

(2) For the purpose of this Order a vehicle shall be regarded as displaying -

(a) a disabled person's badge in the relevant position, when -

(i) in the case of a vehicle fitted with a front windscreen, the badge is exhibited thereon with the obverse side facing forwards on the near side of and immediately behind the windscreen, and

(ii) in the case of a vehicle not fitted with a front windscreen, the badge is exhibited in a conspicuous position on the front or near side of the vehicle, and

(b) a parking disc in the relevant position, when the disc is exhibited thereon with the side which shows the time facing forwards or outwards and immediately behind the windscreen or side window nearest to the kerb.

(c) except where otherwise stated, any reference in this Order to a numbered Article or Schedule is a reference to the Article or Schedule bearing that number in this Order.


2. Save as provided in Article 3 no person shall, except upon the direction or with the permission of a police constable in uniform or of a traffic warden, cause or permit any vehicles to wait at any time on the sides of the lengths of roads specified in the Schedule to this Order.
3. (1) Nothing in Article 2 shall render it unlawful to cause or permit any vehicle to wait on the sides of the lengths of roads referred to therein for so long as may be necessary to enable -
 - (a) a person to board or alight from the vehicle;
 - (b) the vehicle, if it cannot conveniently be used for such purpose in any other road, to be used in connection with any of the following operations, namely -
 - (i) building, industrial or demolition operations;
 - (ii) the removal of any obstruction to traffic;
 - (iii) the maintenance, improvement or reconstruction of the said sides of the lengths of roads; or
 - (iv) the laying, erection, alteration or repair in, or in land adjacent to the sides of lengths of roads of any sewer or of any main, pipe or apparatus for the supply of gas, water or electricity or any telecommunications apparatus as defined in the Telecommunications Act 1984.
 - (c) the vehicle, if it cannot conveniently be used for such purpose in any other road, to be used in the service of a local authority or a water authority in pursuance of statutory powers or duties;
 - (d) the vehicle to be used for the purpose of delivering or collecting postal packets as defined in Section 87 of the Post Office Act 1953;
 - (e) the vehicle to take in petrol, oil, water or air from any garage situated on or adjacent to the sides of lengths of roads;
 - (f) the vehicle to wait at or near to any premises situated on or adjacent to the sides of lengths of roads for so long as such waiting by that vehicle is reasonably necessary in connection with any wedding or funeral; or
 - (g) the vehicle to be used for fire brigade, ambulance or police purposes.
 - (h) goods to be loaded onto or unloaded from the vehicle.

- (2) Nothing in Article 2 of this order shall render it unlawful to cause or permit a disabled persons vehicle which displays in the relevant position a disabled persons badge, and a parking disc (on which the driver, or other person in charge of the vehicle, has marked the time at which the period of waiting began) to wait on any side of the length of road referred to in those articles for a period not exceeding two hours (not being a period seperated by an interval of less than one hour from a previous period of waiting by the same vehicle in the same side of length of road on the same day).
- (3) The Borough of Hyde (Lilley Street and Werneth Avenue) (Prohibition of Waiting) Order 1987 will be amended so far as it relates to the prohibition of waiting on Lilley Street, the effect of which is that the part of that order relating to the prohibition of waiting on Lilley Street (north side) from a point ten metres east of the junction with Stockport Road for a distance of twelve metres in an easterly direction is hereby revoked.

The Order shall come into operation on the ^{2ND} day of November, 1987, and may be cited as "GREATER MANCHESTER (STOCKPORT ROAD, LILLEY STREET, HYDE) (PROHIBITION OF WAITING) ORDER 1987".

GIVEN UNDER THE COMMON SEAL OF
THE TAMESIDE METROPOLITAN BOROUGH
COUNCIL on the 30th
day of October, 1987

Assistant
Director of Policy Services

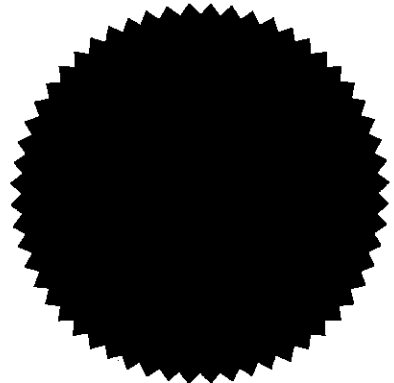


55044

SCHEDULE

Stockport Road -


East side from a point thirty three metres north of its junction with Lilly Street to a point twenty five metres south of that junction.

in the Metropolitan Borough of Tameside

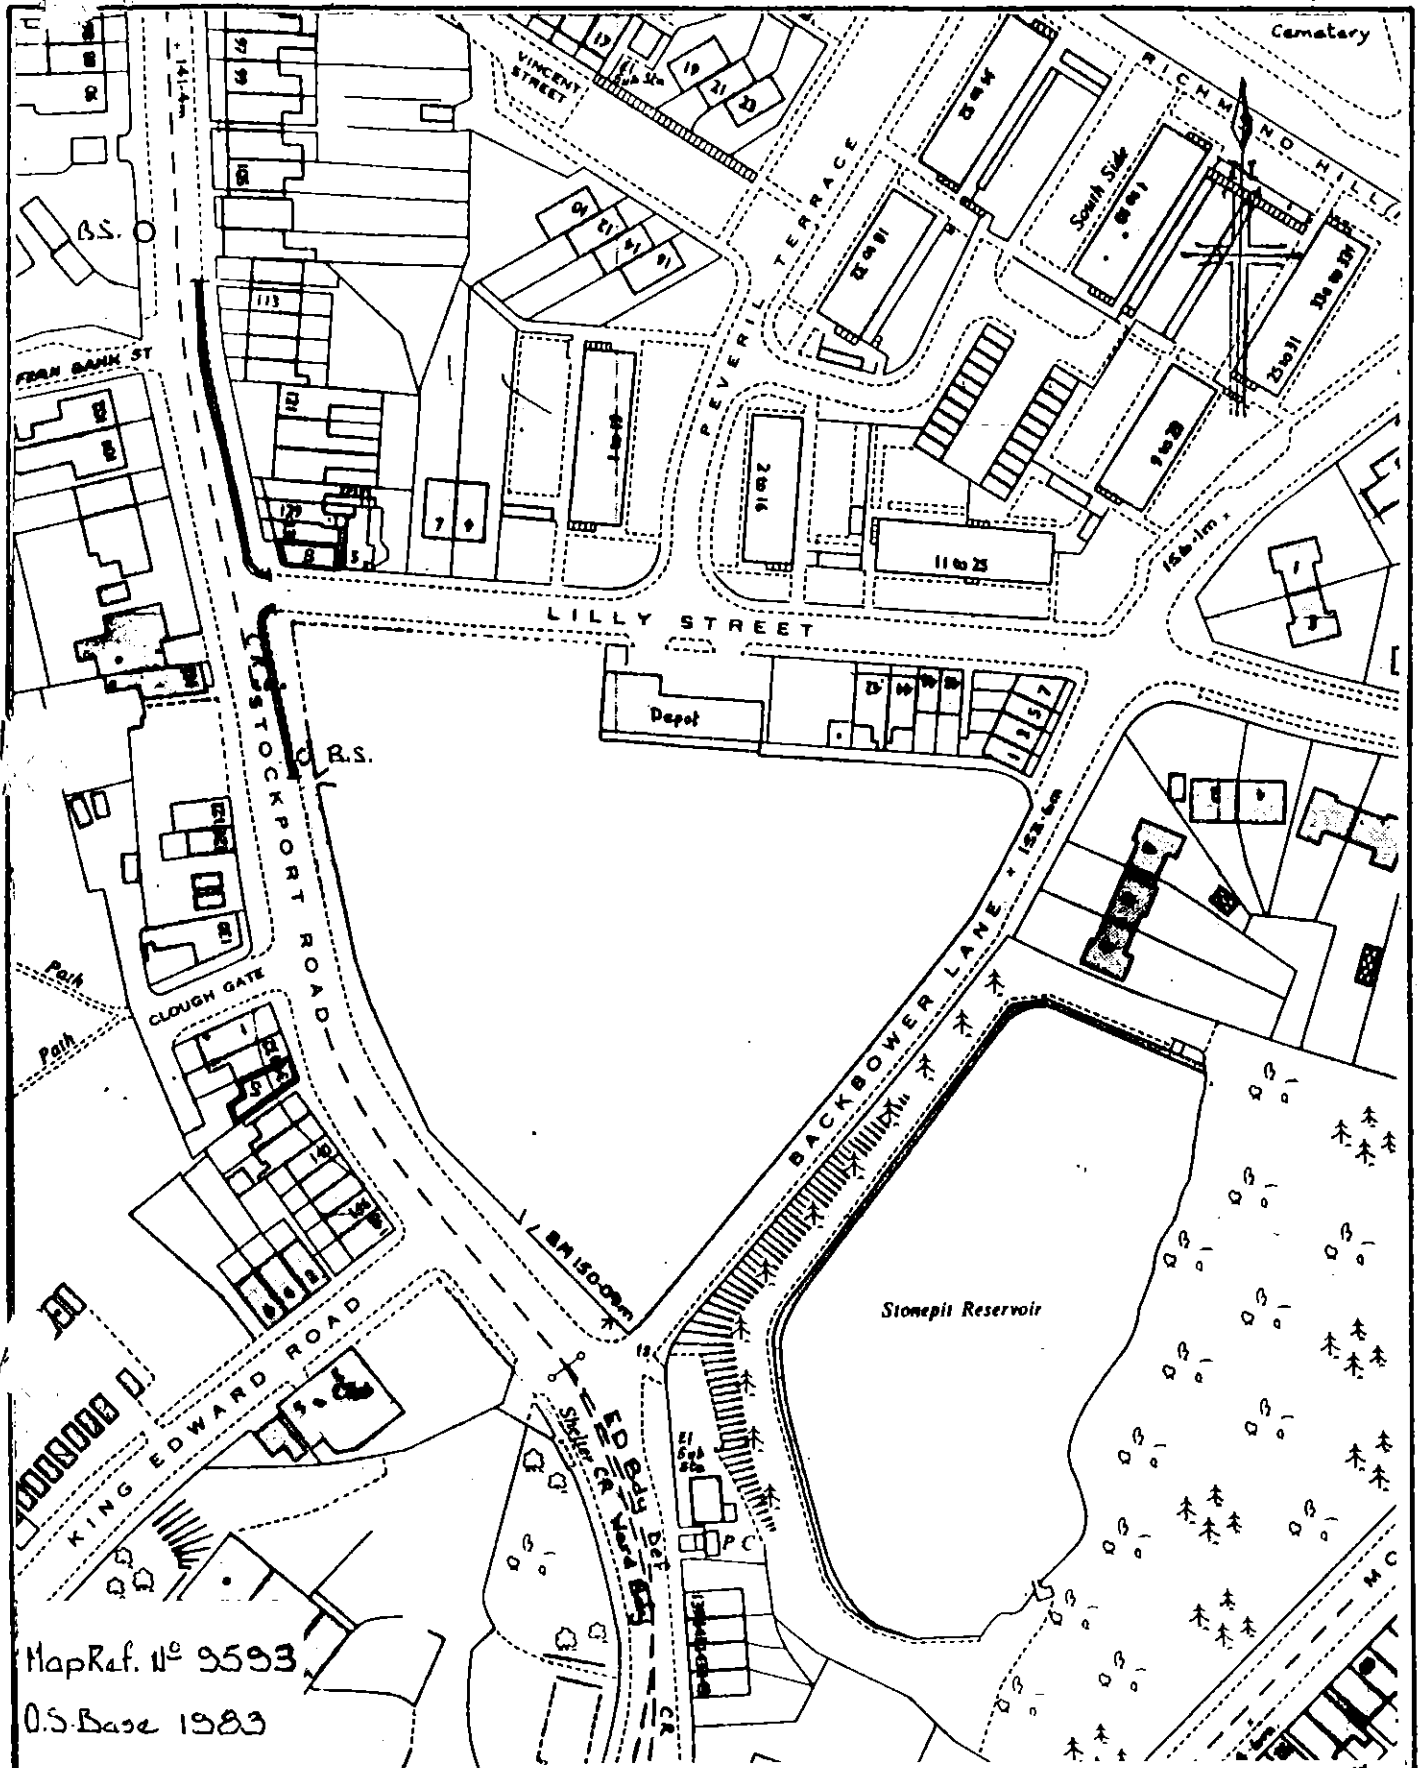

Map Ref. No 9593
 O.S. Base 1983

— No Waiting at any time

TITLE Proposed Waiting Restrictions Stockport Road / Lilly St - HYDE.	Dn. G.F.G. Trd. Chkd.	Date 26.1.84 Scale 1/250 Drg no. D/TA/2055
	Chief Engineer G.I. Baldwin, B. Eng. M.I.C.E., F.I.M.S.E. Council Offices, Wellington Rd., Ashton-u-Lyne OL6 6DL.	
 Tameside M.B.C. ENGINEERS		Tel no. 061 330 8386