

**TAMESIDE METROPOLITAN BOROUGH COUNCIL**

**THE TAMESIDE METROPOLITAN BOROUGH**  
**(SIMPSON STREET/CROSS STREET/ROBERT STREET, HYDE.)**  
**(PROHIBITION OF WAITING) ORDER 2003**

THE TAMESIDE METROPOLITAN BOROUGH COUNCIL in exercise of its powers under Sections 1(1), 2(1), 2(2) and 4(2) of the Road Traffic Regulation Act 1984 ("the Act") and of all other enabling powers and after consultation with the Chief Officer of Police in accordance with Part III of Schedule 9 to the Act hereby makes the following Order:-

1. (1) In this Order:-

"authorised parking place" means any parking place on a road authorised or designated by an Order made or having effect as if made under the Act of 1984;

"disabled person's badge" has the same meaning as in the Disabled Persons (Badges For Motor Vehicles) Regulations 2000.

"disabled person's vehicle" has the same meaning as in the Local Authorities' Traffic Orders (Exemptions for Disabled Persons) (England and Wales) Regulations 1986;

"parking disc" means a disc issued by a local authority, 125 millimetres square and coloured blue if issued on or after 1<sup>st</sup>. April 2001 or coloured orange if issued before that date and capable of showing the quarter hour period during which a period of waiting begins;

(2) For the purpose of this Order a vehicle shall be regarded as displaying:-

(a) a disabled person's badge in the relevant position, when:-

(i) in the case of a vehicle fitted with a front windscreen, the badge is exhibited thereon with the obverse side facing forwards on the near side of and immediately behind the windscreen, and

(ii) in the case of a vehicle not fitted with a front windscreen, the badge is exhibited in a conspicuous position on the front or near side of the vehicle, and

(b) a parking disc in the relevant position, when the disc is exhibited thereon with the side which shows the time facing forwards or outwards and immediately behind the windscreen or side window nearest to the kerb.

(3) except where otherwise stated, any reference in this Order to a numbered Article or Schedule is a reference to the Article or Schedule bearing that number in this Order.


2. Save as provided in Article 4 to this Order no person shall except upon the direction or with the permission of a police constable in uniform or of a traffic warden, cause or permit any vehicle to wait at any time on the sides of lengths of roads specified in Schedule 1 and Schedule 2 to this Order.
  
- 3.. (1) Nothing in Articles 2 and 3 shall render it unlawful to cause or permit any vehicle to wait on the sides of lengths of roads referred to therein for so long as may be necessary to enable:-
  - (a) persons to board or alight from a vehicle;
  - (b) the vehicle, if it cannot conveniently be used for such purpose in any other road, to be used in connection with any of the following operations, namely:-
    - (i) building, industrial or demolition operations;
    - (ii) the removal of any obstruction to traffic;
    - (iii) the maintenance, improvement or reconstruction of the said sides of lengths of roads; or
    - (iv) the laying, erection, alteration or repair in, or the land adjacent to, the sides of lengths of roads of any sewer or of any main, pipe or apparatus for the supply of gas, water or electricity or any telecommunications apparatus as defined in the Telecommunications Act 1984.
  - (c) the vehicle, if it cannot conveniently be used for such purpose in any other road, to be used in the service of a local authority or any other Authority in the pursuance of statutory powers or duties;
  - (d) the vehicle, to be used for the purpose of delivering or collecting postal packets as defined in Section 87 of the Post Office Act 1953;
  - (e) the vehicle to wait at or near to any premises situated on or adjacent to the sides of lengths of roads for so long as such waiting is reasonably necessary in connection with any wedding or funeral; or
  - (f) the vehicle to be used for Fire Brigade, Ambulance or Police purposes.
  
- (2) Nothing in Articles 2 and 3 to this Order shall render it unlawful to cause or permit any vehicle to wait for so long as may be necessary for the purpose of enabling goods to be loaded onto or unloaded from the vehicle on the sides of lengths of roads specified in the Schedules to this Order, at any time.
  
- (3) Nothing in Articles 2 and 3 to this Order shall render it unlawful to cause or permit any vehicle:

- (a) to wait upon an authorised parking place
- (4) Nothing in Articles 2 and 3 to this Order shall render it unlawful to cause or permit a disabled person's vehicle which displays in the relevant position a disabled person's badge and a parking disc (on which the driver, or person in charge of the vehicle, has marked the time at which the period of waiting began) to wait on any of the sides of lengths of roads referred to in those Articles for a period not exceeding three hours (not being a period separated by an interval of less than one hour from a previous period of waiting by the same vehicle on the same side of length of road on the same day).
4. THE GREATER MANCHESTER COUNTY(SIMPSON STREET, HYDE)  
(RESTRICTION OF WAITING) (COUNTY) ORDER 1981 shall have effect as though in the Schedule thereto, reference to the north east side (b) is deleted therefrom.
5. THE GREATER MANCHESTER COUNTY (VARIOUS STREETS, HYDE.)  
(PROHIBITION OF WAITING AND ONE -WAY TRAFFIC) (COUNTY) ORDER 1976 shall have effect as though reference to Robert Street in Schedule 2. Part 1 be deleted therefrom and the sides of lengths of road specified in Schedule 2 to this Order be substituted therefore.
6. The prohibitions and restrictions imposed by this Order shall be in addition to and not in derogation from any restrictions or requirement imposed by any regulations made or having effect as if made under the said Act of 1984 or by or under any other enactment.

The Order shall come into operation on the 8<sup>th</sup>. day of September 2003 and may be cited as **"THE TAMESIDE METROPOLITAN BOROUGH (SIMPSON STREET/CROSS STREET/ROBERT STREET, HYDE..) (PROHIBITION OF WAITING) ORDER 2003"**.

THE COMMON SEAL OF TAMESIDE  
METROPOLITAN BOROUGH COUNCIL  
was hereunto affixed on the 22nd. day of August 2003  
in the presence of

  
Borough Solicitor

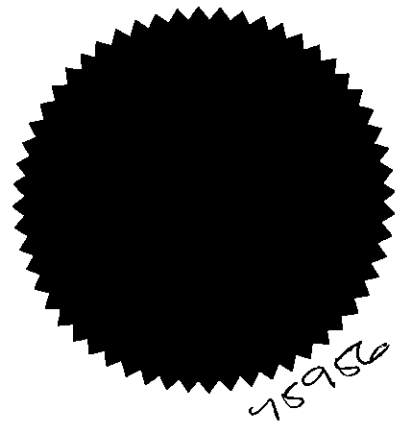

## **SCHEDULE 1**

NO WAITING AT ANY TIME.

### **SIMPSON STREET**

(North-east side)

From a point 15 metres south-east of the junction with Robert Street in a south-easterly direction to the junction with Cross Street.

### **CROSS STREET**

(North-west side)

From a point 15 metres north-east of the junction with Simpson Street for a distance of 10 metres in a north-easterly direction

## **SCHEDULE 2**

NO WAITING AT ANY TIME

### **ROBERT STREET**


(West side)

From a point 50 metres south of the junction with Manchester Road(A57) in a southerly direction to the junction with Great Norbury Street.

(East side)

From a point 50 metres south of the junction with Manchester Road(A57) in a southerly direction to a point 5 metres south of the junction with Simpson Street.

From a point 30 metres south of the junction with Simpson Street in a southerly direction to the junction with Great Norbury Street.

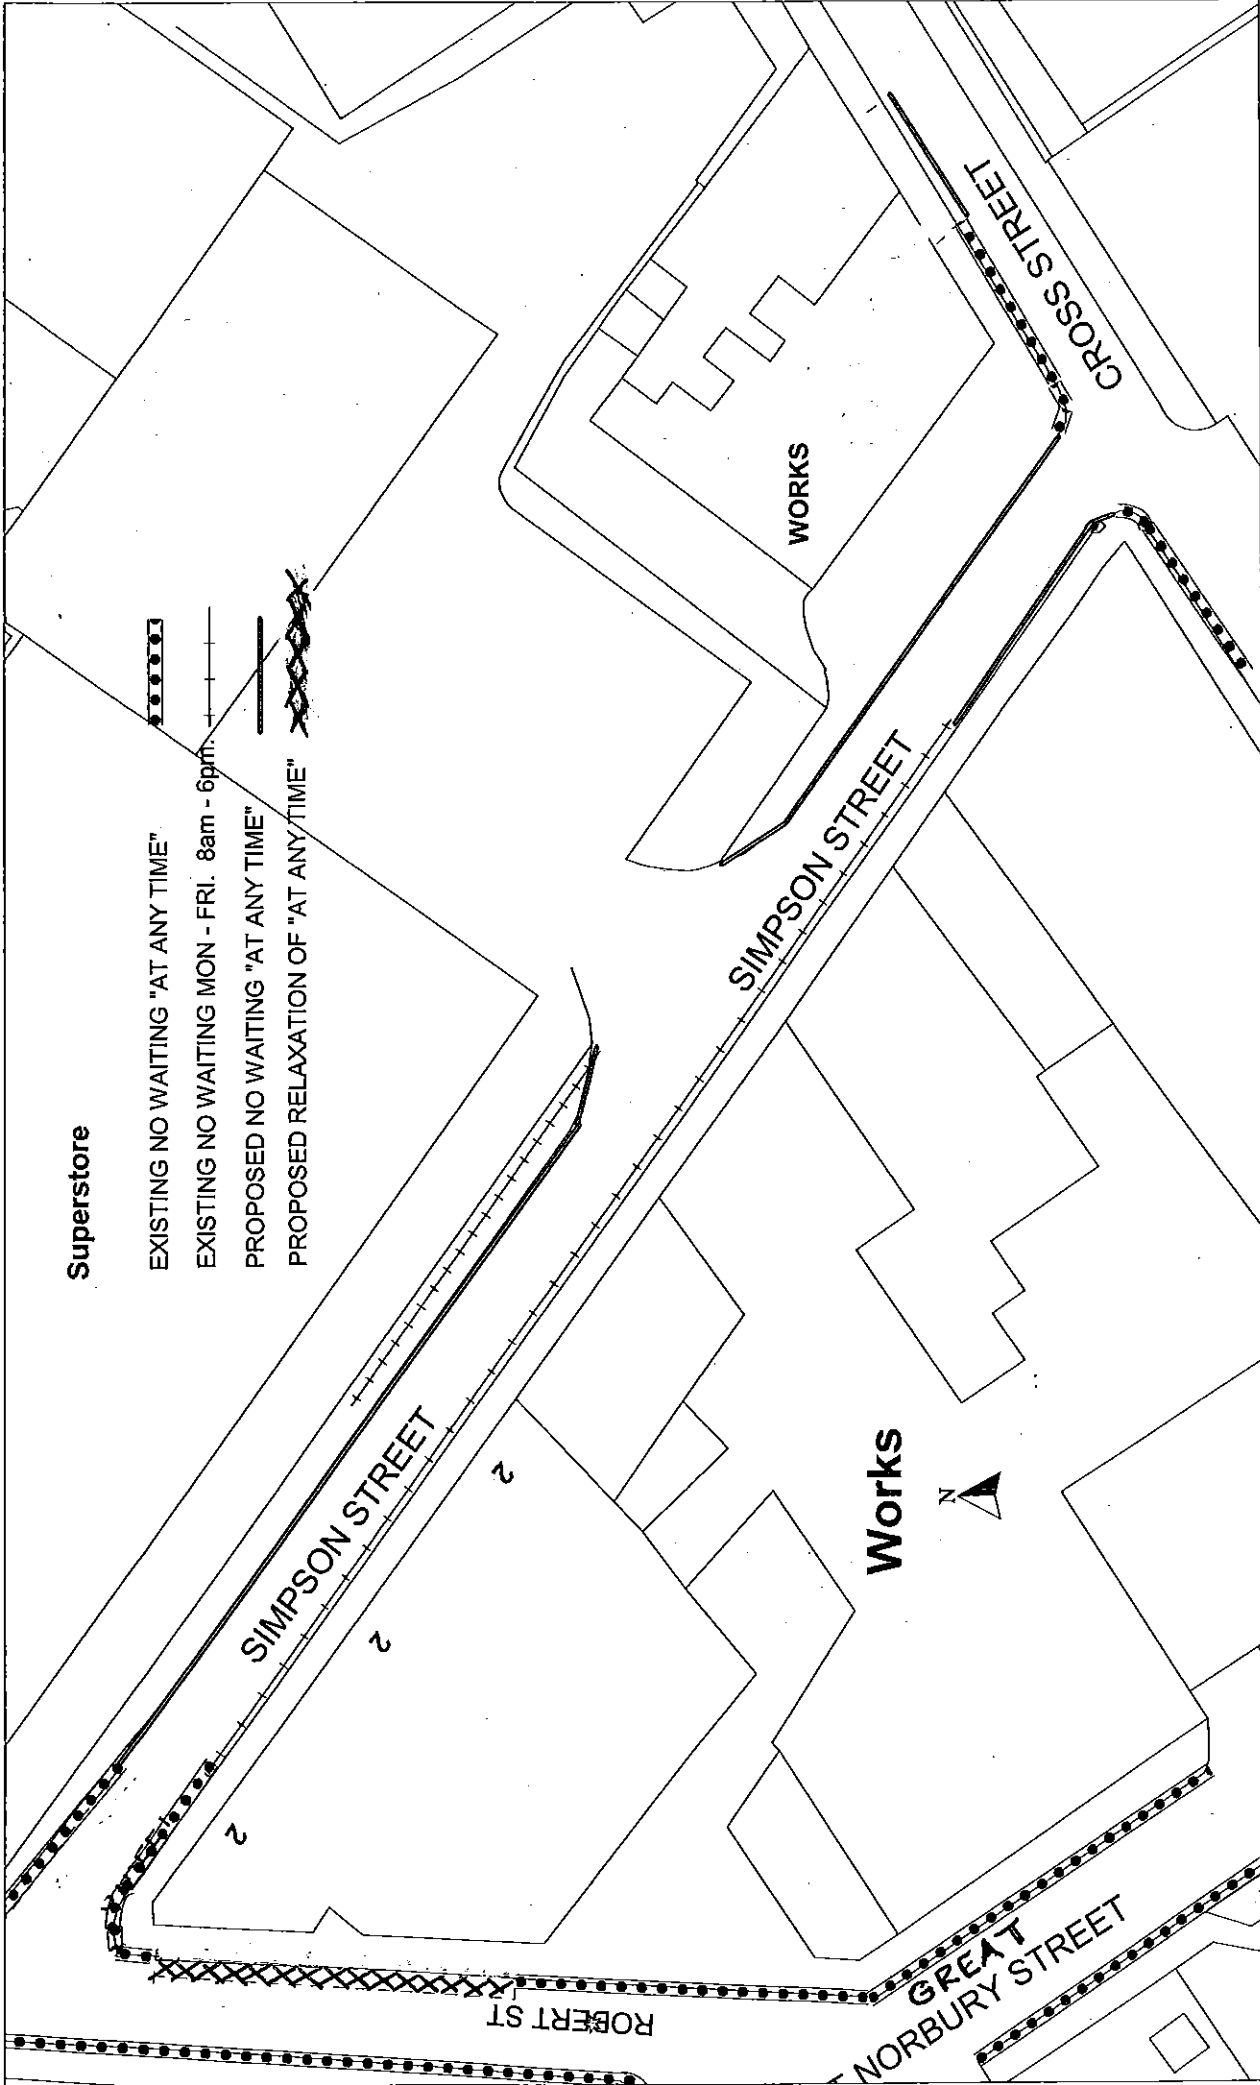

SIMPSON STREET, CROSS STREET, ROBERT STREET, HYDE. WAITING RESTRICTIONS.

Engineering Service  
Tameside MBC  
Council Offices  
Wellington Road, Ashton-Under-Lyne  
Tameside, OL6 6DL

Report : T/11/6004/R/01

Date : 24/6/2003

Scale : 1/500

Drawn By : AHS

SEALING NUMBER..... 75956 .....

Issue No: 3

(To be completed by Sealing Officer)

Issue Date: 1.4.98

**TAMESIDE LEGAL SERVICES**

**SEALING AUTHORITY**

I certify that this document should be sealed under the following authority:- *(Delete as necessary)*

1. Resolution of Hyde S.A. Committee on 09/06/03.

OR

2. ~~Delegated Power exercised by  
on~~

Signed .....  
Nominated Officer



Dated .....