

TAMESIDE METROPOLITAN BOROUGH COUNCIL

THE TAMESIDE METROPOLITAN BOROUGH
(TALBOT ROAD, HYDE)
(RESTRICTION OF WAITING)(AMENDMENT No.1) ORDER 2003

THE TAMESIDE METROPOLITAN BOROUGH COUNCIL in exercise of its powers under Sections 1(1), 2(1), 2(2) and 4(2) of the Road Traffic Regulation Act 1984 ("the Act") and of all other enabling powers and after consultation with the Chief Officer of Police in accordance with Part III of Schedule 9 to the Act hereby makes the following Order:-


1. THE GREATER MANCHESTER COUNTY (TALBOT ROAD, HYDE) (RESTRICTION OF WAITING) ORDER 1985 shall have effect as though that Order is amended in so far as :-

that Schedule 1 to that Order be deleted and Schedule 1 to this Order be included therein.

2. The Order shall come into operation on the 17th day March 2003 and may be cited as "THE TAMESIDE METROPOLITAN BOROUGH(TALBOT ROAD, HYDE) (RESTRICTION OF WAITING)(AMENDMENT No.1) ORDER 2003".

THE COMMON SEAL OF TAMESIDE
METROPOLITAN BOROUGH COUNCIL
was hereunto affixed on the 13th.day of March 2003
in the presence of


Borough Solicitor

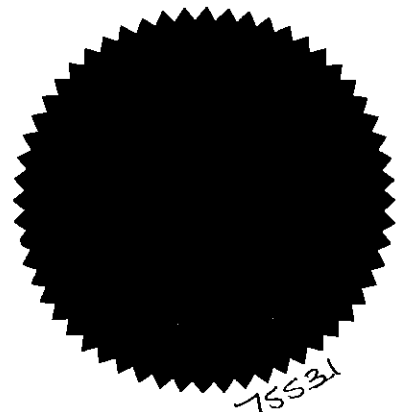


SCHEDULE 1.

(No waiting at any time)

Talbot Road
(south side)

from a point 15 metres east of the junction with Lodge Street
to a point 45.72 metres (50 yards) east of the junction with
Ashton Road

HYD 258

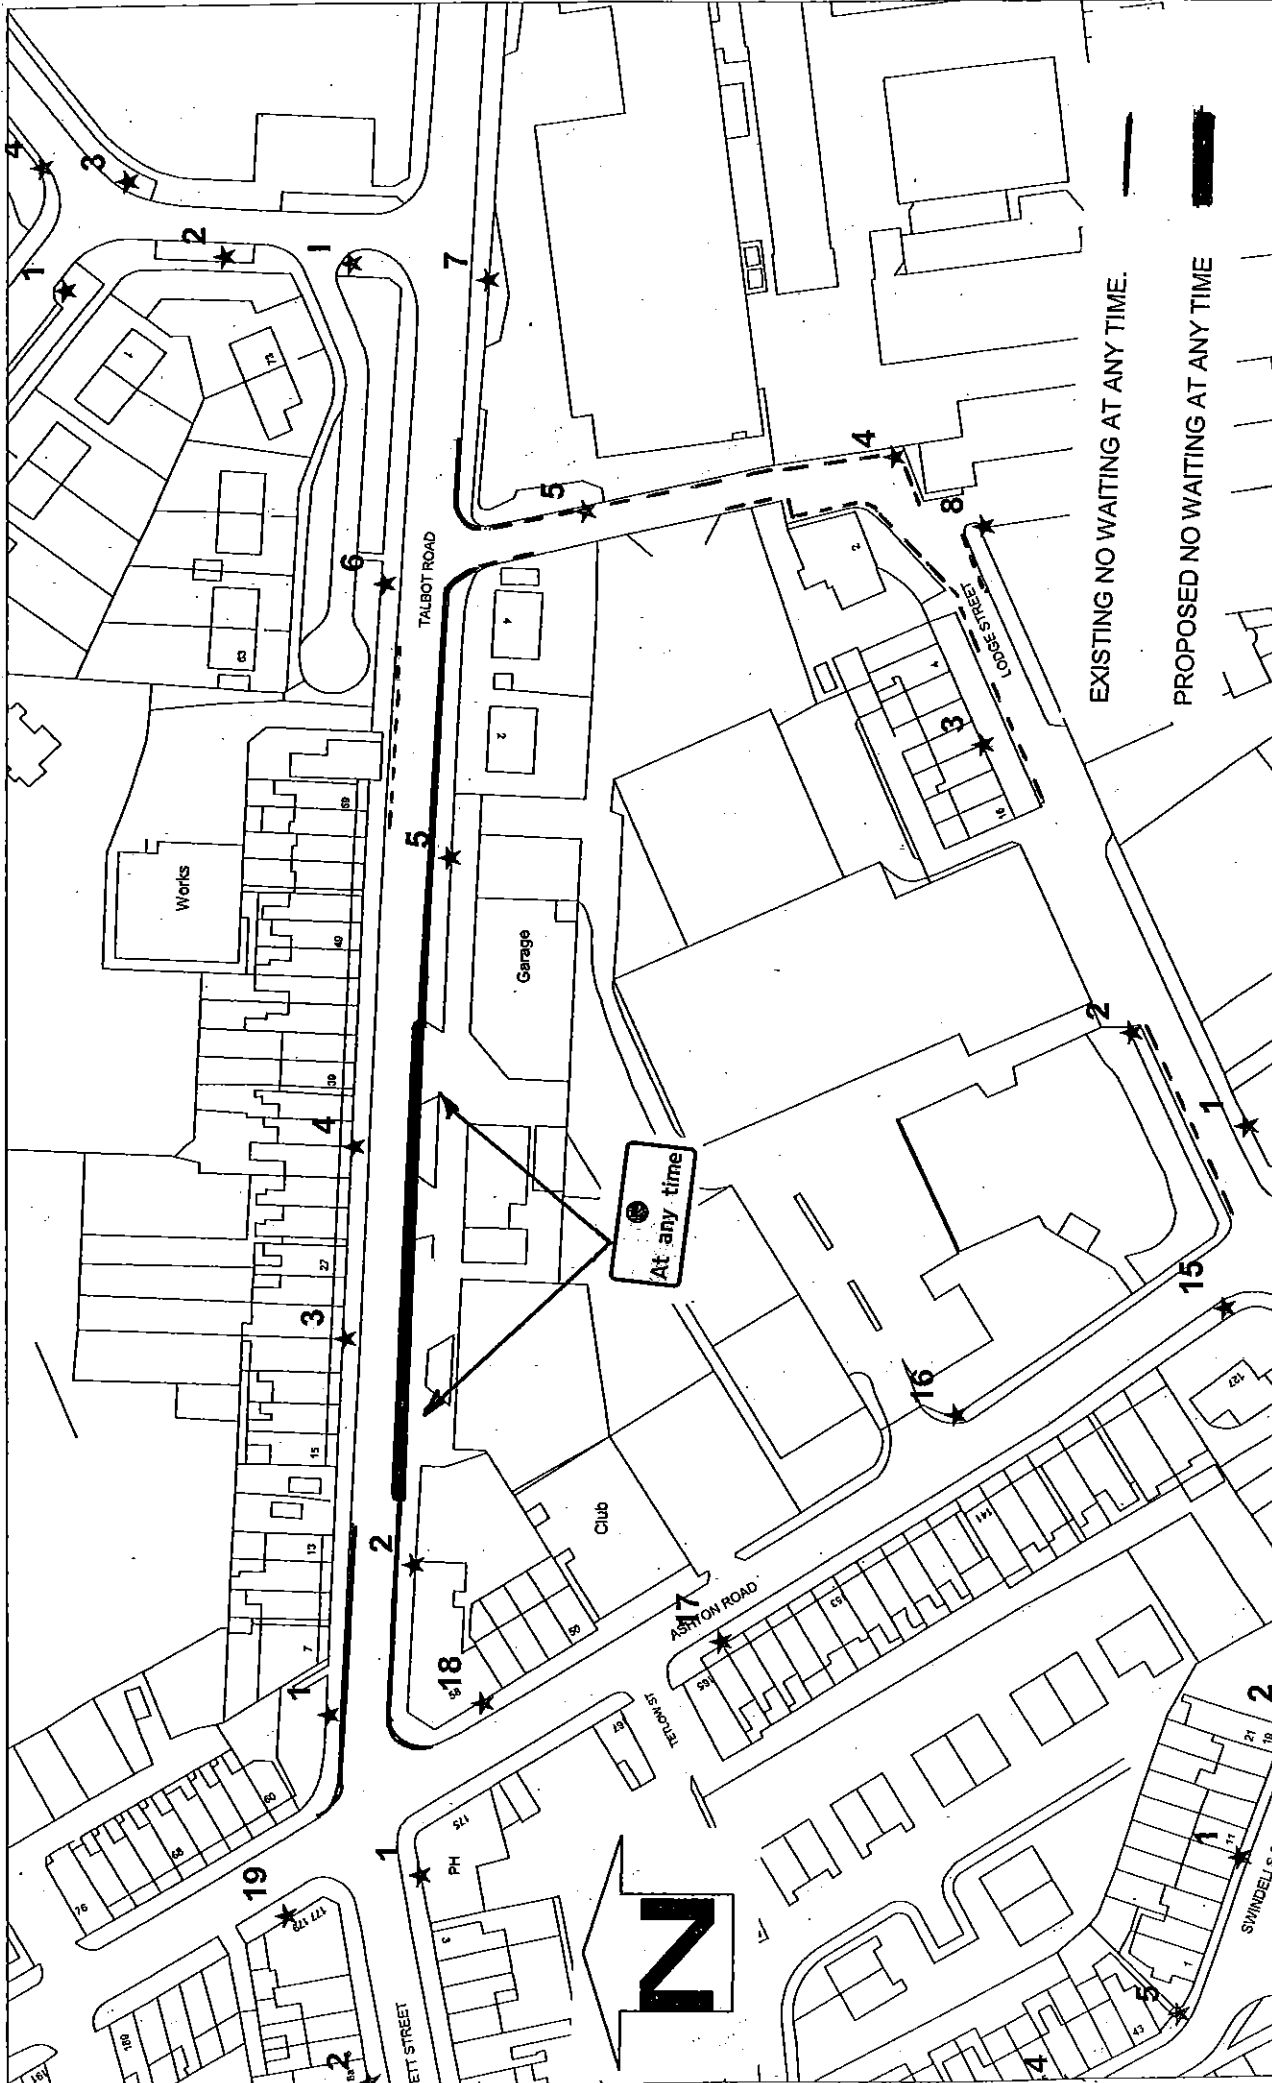

TALBOT ROAD, HYDE. RESTRICTION OF WAITING

Engineering Service
 Tameside MBC
 Council Offices
 Wellington Road, Ashton-Under-Lyne
 Tameside; OL6 6DL

Drawn By : AHS

Scale : 1 : 1250

Date : 22/1/2003

Report : T/1/8420/R/01

SEALING NUMBER.....75531.....

Issue No: 3

(To be completed by Sealing Officer)

Issue Date: 1.4.98

TAMESIDE LEGAL SERVICES

SEALING AUTHORITY

I certify that this document should be sealed under the following authority:- *(Delete as necessary)*

1. Resolution of Hyde D. A. Committee on 22/07/02.

OR

2. ~~Delegated Power exercised by~~
~~on~~

Signed R. James
Nominated Officer

Dated 12TH MARCH 2003.