

**TAMESIDE METROPOLITAN BOROUGH COUNCIL**

**THE TAMESIDE METROPOLITAN BOROUGH**  
**(LUMN ROAD, HYDE)**  
**(PROHIBITION AND RESTRICTION OF WAITING AND LOADING) ORDER 2004**

THE TAMESIDE METROPOLITAN BOROUGH COUNCIL in exercise of its powers under Sections 1(1), 2(1), 2(2) and 4(2) of the Road Traffic Regulation Act 1984 ("the Act) and of Part IV of Schedule 9 to the said Act of 1984 and all other enabling powers and after consultation with the Chief Officer of Police in accordance with Part III of Schedule 9 to the Act hereby makes the following Order:-

1. (1) In this Order:-

"authorised parking place" means any area of carriageway which is comprised within and indicated by a road marking complying with the relevant diagram in Schedule 6 of the Traffic Signs Regulations and General Directions 2002, together with the complying sign in Schedule 2 of the Regulations, authorised or designated by an Order made or having effect as if made under the Act of 1984;

"disabled person's badge" has the same meaning as in the Disabled Persons (Badges For Motor Vehicles)(England) Regulations 2000, or the Chronically Sick & Disabled Persons Act 1970.

"disabled person's vehicle" has the same meaning as in the Local Authorities' Traffic Orders (Exemptions for Disabled Persons)(England) Regulations 2000;

"parking disc" means a disc issued by a local authority, 125 millimetres square and coloured blue and capable of showing the quarter hour period during which a period of waiting begins;

(2) For the purpose of this Order a vehicle shall be regarded as displaying:-

(a) a disabled person's badge in the relevant position, when:-

(i) in the case of a vehicle fitted with a front windscreen, the badge is exhibited thereon with the obverse side facing forwards on the nearside of and immediately behind the windscreen, and

(ii) in the case of vehicle not fitted with a front windscreen, the badge is exhibited in a conspicuous position on the front or near side of the vehicle, and

(b) a parking disc in the relevant position, when the disc is exhibited thereon with the side which shows the time facing forwards or outwards and immediately behind the windscreen or side window nearest the kerb.#

(3) except where otherwise stated, any reference in this Order to a numbered Article or Schedule is a reference to the Article or Schedule bearing that number in this Order.


2. Save as provided in Article 4 to this Order no person shall except upon the direction or with the permission of a police constable in uniform or of a traffic warden, cause or permit any vehicle to wait at any time on the sides of lengths of roads specified in the Schedule 1 to this Order.
3. Save as provided in Article 4 to this Order no person shall except upon the direction or with the permission of a police constable in uniform or of a traffic warden, cause or permit any vehicle to wait between the hours of 8:00am and 6:00pm on Monday to Friday inclusive on the sides of lengths of roads specified in Schedule 2 to this Order.
4. (1) Nothing in Articles 2 and 3 shall render it unlawful to cause or permit any vehicle to wait in the sides of lengths of roads referred to therein for so long as may be necessary to enable:-
  - (a) persons to board or alight from a vehicle;
  - (b) the vehicle, if it cannot conveniently be used for such purpose in any other road, to be used in connection with any of the following operations, namely:-
    - (i) building, industrial or demolition operations;
    - (ii) the removal of any obstruction to traffic;
    - (iii) the maintenance, improvement or reconstruction of the said sides of lengths of roads; or
    - (iv) the laying, erection, alteration or repair in, or the land adjacent to, the sides of lengths or roads or any sewer or any main, pipe or apparatus for the supply of gas, water or electricity or any telecommunications apparatus as defined in the Telecommunications Act 1984.
  - (c) the vehicle, if it cannot conveniently be used for such purpose in any other road, to be used in the service of a local authority or any other Authority in the pursuance of statutory powers or duties;
  - (d) the vehicle, to be used for the purpose of delivering or collecting postal packets as defined in the Postal Services Act 2000;
  - (e) the vehicle to wait at or near premises situated on or adjacent to the sides of lengths of roads for so long as such waiting is reasonably necessary in connection with any wedding or funeral; or
  - (f) the vehicle to be used for Fire Brigade, Ambulance or Police purposes.
- (2) Nothing in Articles 2 and 3 to this Order shall render it unlawful to cause of permit any vehicle to wait for so long as may be necessary for the purpose of enabling goods to be loaded onto or unloaded from the vehicle on the sides of lengths of roads specified in the Schedules to this Order, at any time, except between the

hours of 8.00am to 9.30am and 4.00pm to 6.00pm, Monday to Friday inclusive in Schedule 1.


- (3) Nothing in Articles 2 and 3 to this Order shall render it unlawful to cause or permit any vehicle:-
- (a) to wait upon an authorised parking place
- (4) Nothing in Articles 2 and 3 to this Order shall render it unlawful to cause or permit a disabled person's vehicle which displays in the relevant position a disabled person's badge and a parking disc (on which the driver, or person in charge of the vehicle, has marked the time at which the period of waiting began) to wait on any of the sides of lengths of roads referred to in those Articles for a period not exceeding three hours (not being a period separated by an interval of less than one hour from a previous period by the same vehicle on the same side of length of road on the same day) providing that in respect to the sides of the lengths of road specified in Schedule 1 to this Order such period lies entirely within the period during which the exemption as to loading and unloading specified in paragraph (2) of this Article applies.
5. The prohibitions and restrictions imposed by this Order shall be in addition to and not in derogation from any restrictions or requirement imposed by any regulations made or having effect as if made under the said Act of 1984 or by or under any other enactment.
6. THE TAMESIDE METROPOLITAN BOROUGH (LEIGH STREET, HYDE)(RESTRICTION OF WAITING) ORDER 1997 is hereby revoked.

The Order shall come into operation on the 20th day of December 2004 and may be cited as **"THE TAMESIDE METROPOLITAN BOROUGH (LUMN ROAD, HYDE) (PROHIBITION AND RESTRICTION OF WAITING AND LOADING) ORDER 2004"**.

THE COMMON SEAL OF TAMESIDE  
METROPOLITAN BOROUGH COUNCIL  
was hereunto affixed on the 16<sup>th</sup> day of December 2004  
in the presence of

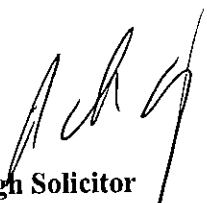  
Borough Solicitor

*n*

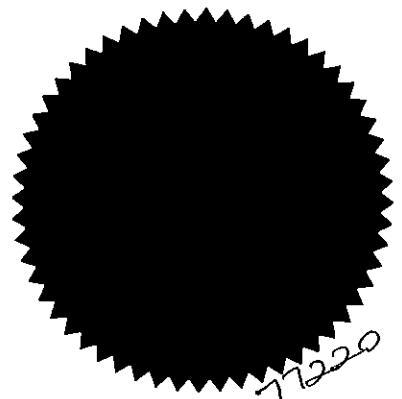

SCHEDULE 1

NO WAITING AT ANY TIME PLUS NO LOADING/UNLOADING MONDAY TO FRIDAY 8AM – 9:30AM AND 4PM – 6PM

**LUMN ROAD**

(West Side)

From a point 50 metres south of the junction with Mottram Road in a southerly direction to the junction with Orchard Street

SCHEDULE 2

RESTRICT WAITING MONDAY TO SATURDAY 8AM – 6PM

**LUMN ROAD**

(East Side)

From a point 22 metres north of the junction with Leigh Street to a point 37 metres south of the junction with Norman Street

(West Side)

From the junction Orchard Street for a distance of 5 metres in a southerly direction

From a point 5 metres south of the junction with Tom Shepley Street for a point 10 metres north of that street

**ORCHARD STREET**

(Both Sides)

From the junction with Lumn Road for a distance of 10 metres in a westerly direction

**TOM SHEPLEY STREET**

(Both Sides)

From the junction with Lumn Road for a distance of 10 meters in a westerly direction

**LEIGH STREET**

(Both Sides)

From the junction with Lumn Road for a distance of 10 metres in a easterly direction

**NORMAN STREET**

(Both Sides)

From the junction with Lumn Road for a distance of 13 metres in an easterly direction

SCHEDULE 3

(DELETION)(No Waiting, Mon – Fri , 8.00am-9.30am and 4.00pm-6.00pm)

**ORCHARD STREET**


Both sides from Lumn Road in a westerly direction for 13 metres.

**NORMAN STREET**

Both sides from Lumn Road in an easterly direction for 13 metres.

**TOM SHEPLEY STREET**

Both sides from Lumn Road in a westerly direction for 13 metres.

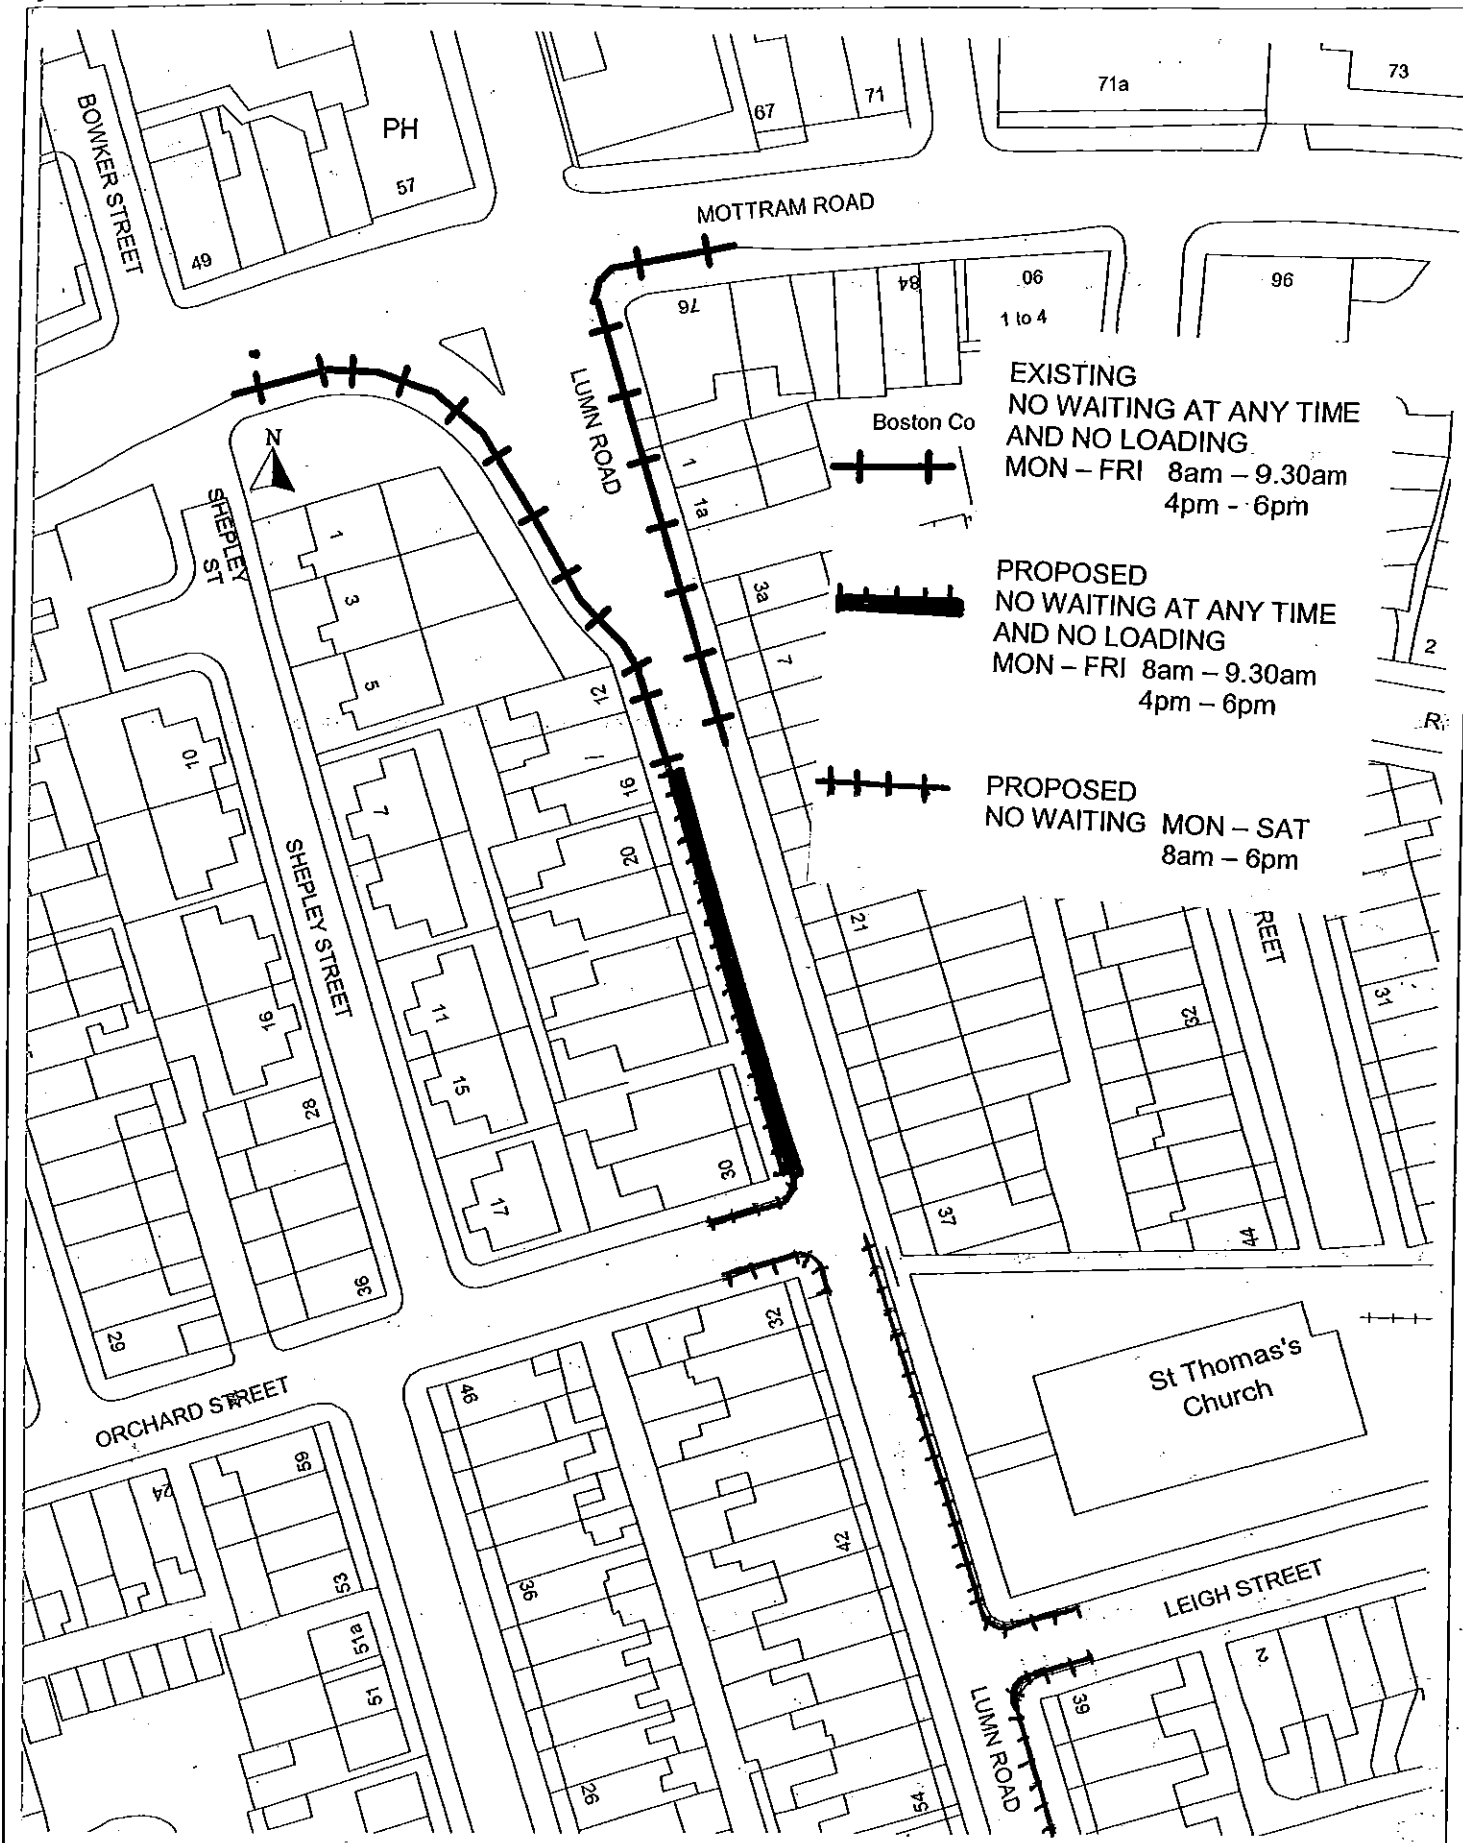


**EXISTING**  
 NO WAITING AT ANY TIME  
 AND NO LOADING  
 MON - FRI 8am - 9.30am  
 4pm - 6pm

**PROPOSED**  
 NO WAITING AT ANY TIME  
 AND NO LOADING  
 MON - FRI 8am - 9.30am  
 4pm - 6pm

**PROPOSED**  
 NO WAITING MON - SAT  
 8am - 6pm

**LUMN ROAD. HYDE. PROPOSED RESTRICTION OF WAITING ORDER**

Engineering Service Tameside MBC Council Offices Wellington Road, Ashton-Under-Lyne Tameside, OL6 6DL	Drawn By : AHS	Date : 10/12/2003
	Scale : 1/800	Report : T/11/4112/R/02

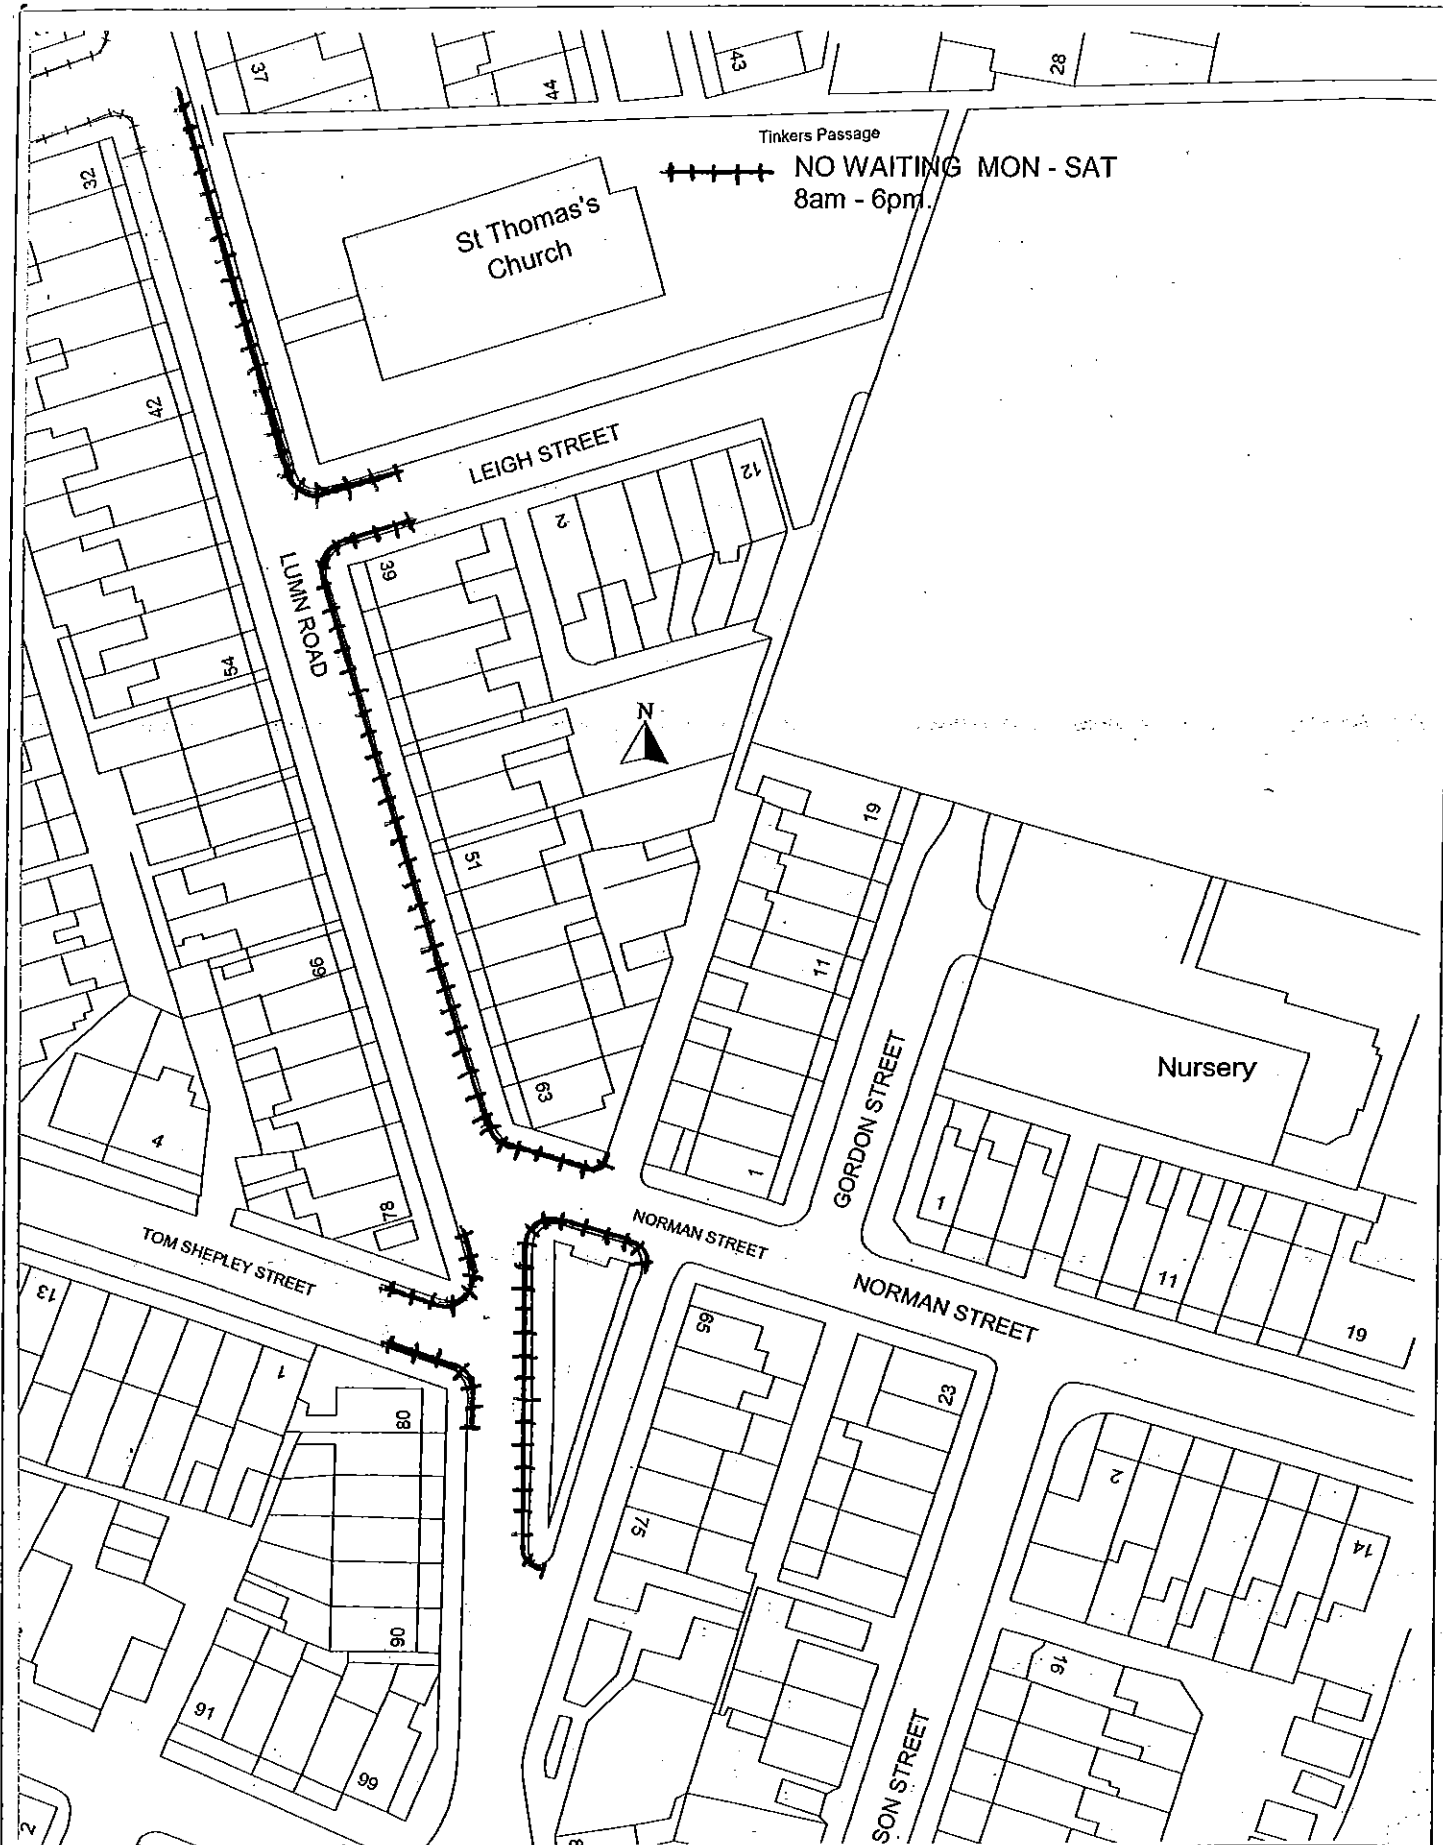

**LUMN ROAD. HYDE. PROPOSED RESTRICTION OF WAITING ORDER**

Engineering Service  
 Tameside MBC  
 Council Offices  
 Wellington Road, Ashton-Under-Lyne  
 Tameside, OL6 6DL

Drawn By : AHS

Date : 10/12/2003

Scale : 1/500

Report : T/11/4112/R/01

SEALING NUMBER.....77220.....

Issue No: 3

(To be completed by Sealing Officer)

Issue Date: 1.4.98

**TAMESIDE LEGAL SERVICES**

**SEALING AUTHORITY**

I certify that this document should be sealed under the following authority:- *(Delete as necessary)*

1. Resolution of HVS D.A. Committee on 07/04/03.

OR

2. ~~Delegated Power exercised by  
on~~

Signed ..... *Rh James* .....  
Nominated Officer

Dated ..... 14th December 2004 .....  
.....