

A10/2

TEST VALLEY BOROUGH COUNCIL

ROAD TRAFFIC REGULATION ACT 1984

AND

LOCAL GOVERNMENT MISCELLANEOUS PROVISIONS ACT 1976

THE BOROUGH OF TEST VALLEY (TOWN CENTRE, ANDOVER)  
APPOINTMENT OF HACKNEY CARRIAGE STANDS ORDER 2010



**TEST VALLEY BOROUGH COUNCIL**  
**ROAD TRAFFIC REGULATION ACT 1984**  
**AND**  
**LOCAL GOVERNMENT MISCELLANEOUS PROVISIONS ACT 1976**

**THE BOROUGH OF TEST VALLEY (TOWN CENTRE, ANDOVER)**  
**APPOINTMENT OF HACKNEY CARRIAGE STANDS ORDER 2010**

The Borough Council of Test Valley in exercise of its powers under the Local Government Miscellaneous Provisions Act 1976 ("the Act") and as agent of Hampshire County Council (being the Traffic Authority) in exercise of its powers under the Road Traffic Regulation Act 1984 as amended, Part IV of Schedule 9 to the Act, and of all other enabling powers, and after consultation with the Chief Officer of Police, hereby makes the following order:-

1. In this order

"the Council" means Hampshire County Council or, as the case may be, the Borough Council of Test Valley acting as Hampshire County Council's agents

"Hackney Carriage" has the same meaning as in the Act

"the Plans " means the Plans attached hereto and numbered S/34/2/2/65 Nos 01, 02, and 03

2. The prohibitions and restrictions imposed by this order shall be in addition to and not in derogation from any restriction or requirement imposed by any regulations made or having effect as if made under the Road Traffic Regulation Act 1984 or by or under any other enactment.
3. All hackney carriage stands in Andover created by by-law and/or appointed by the Council under the Act and existing before the date of this order are hereby extinguished.
4. The areas of land shown with red horizontal lines on the Plans are hereby appointed to be stands for hackney carriages for the hours of operation as set out in the schedule hereto.
5. Save as provided in article 6 of this order, no person shall, except upon the direction or with the permission of a police constable in uniform or parking attendant, cause or permit any vehicle to wait or load/unload at any time on the sides of road within any authorised hackney carriage stand.

6. Nothing in this order shall:

- (a) render it unlawful to cause or permit any vehicle to wait on any side of road if that vehicle is a hackney carriage waiting at an authorised hackney carriage stand;
- (b) be deemed to authorise or permit any vehicle which is not a hackney carriage to stop at an authorised hackney carriage stand;

during any period/hours of operation that that stand is so authorised.

7. The Orders named in the first column of Schedule 2 hereto are hereby revoked to the extent set out in the second column of Schedule 2.

8. This order shall come into operation on the 18 October 2010 and may be cited as "The Borough of Test Valley (Town Centre, Andover) Appointment of Hackney Carriage Stands Order 2010"

GIVEN this 14<sup>th</sup> day of September 2010


**SCHEDULE 1**

Situation of stand in Andover	Hours of operation of stand	Maximum period for which hackney carriages may wait
Bridge Street	All hours	No limit whilst waiting to pick up passengers
Bridge Street junction with High Street	2000 hours to 0600 hours	No limit whilst waiting to pick up passengers
Winchester Street	2000 hours to 0600 hours	No limit whilst waiting to pick up passengers
West Street	All hours	No limit whilst waiting to pick up passengers
Waterloo Court	All hours	No limit whilst waiting to pick up passengers
Station Forecourt,	All hours	No limit whilst waiting to pick up passengers
Station Approach	All hours	No limit whilst waiting to pick up passengers

## SCHEDULE 2

Column 1 – Order to be revoked	Column 2 -Extent
The Borough of Test Valley (Town Centre, Andover) (Appointment of Hackney Carriage Stands and Prohibition and Restriction of Waiting) Order 2009	Schedule 1 in so far as it refers to Bridge Street and London Street (note: also known as Winchester Street)
The Hampshire (Various Roads, Andover) (Parking Places and Restriction of Waiting) Order 2003	Schedule IX in so far as it refers to West Street
The Borough of Test Valley (Various Roads, Andover) (Prohibition and Restriction of Waiting) (No.1.) Order 1984	Schedule 1 in so far it relates to Waterloo Court
Borough of Test Valley Hackney Carriage Byelaw (came into operation on 25 November 1974)	Whole (including Station Forecourt, Station Approach and West Street)
The Borough of Test Valley (Station Zone, Andover) (Parking Places and Restriction of Waiting and Stopping) (Controlled Zone) Consolidation Order 2006	Schedule 6 in so far as it refers to Station Approach

THE COMMON SEAL of THE BOROUGH  
COUNCIL of TEST VALLEY was hereunto  
Affixed in the presence of:-

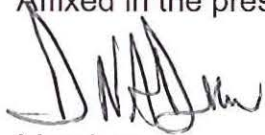

Member




Authorised Officer Signatory



20437





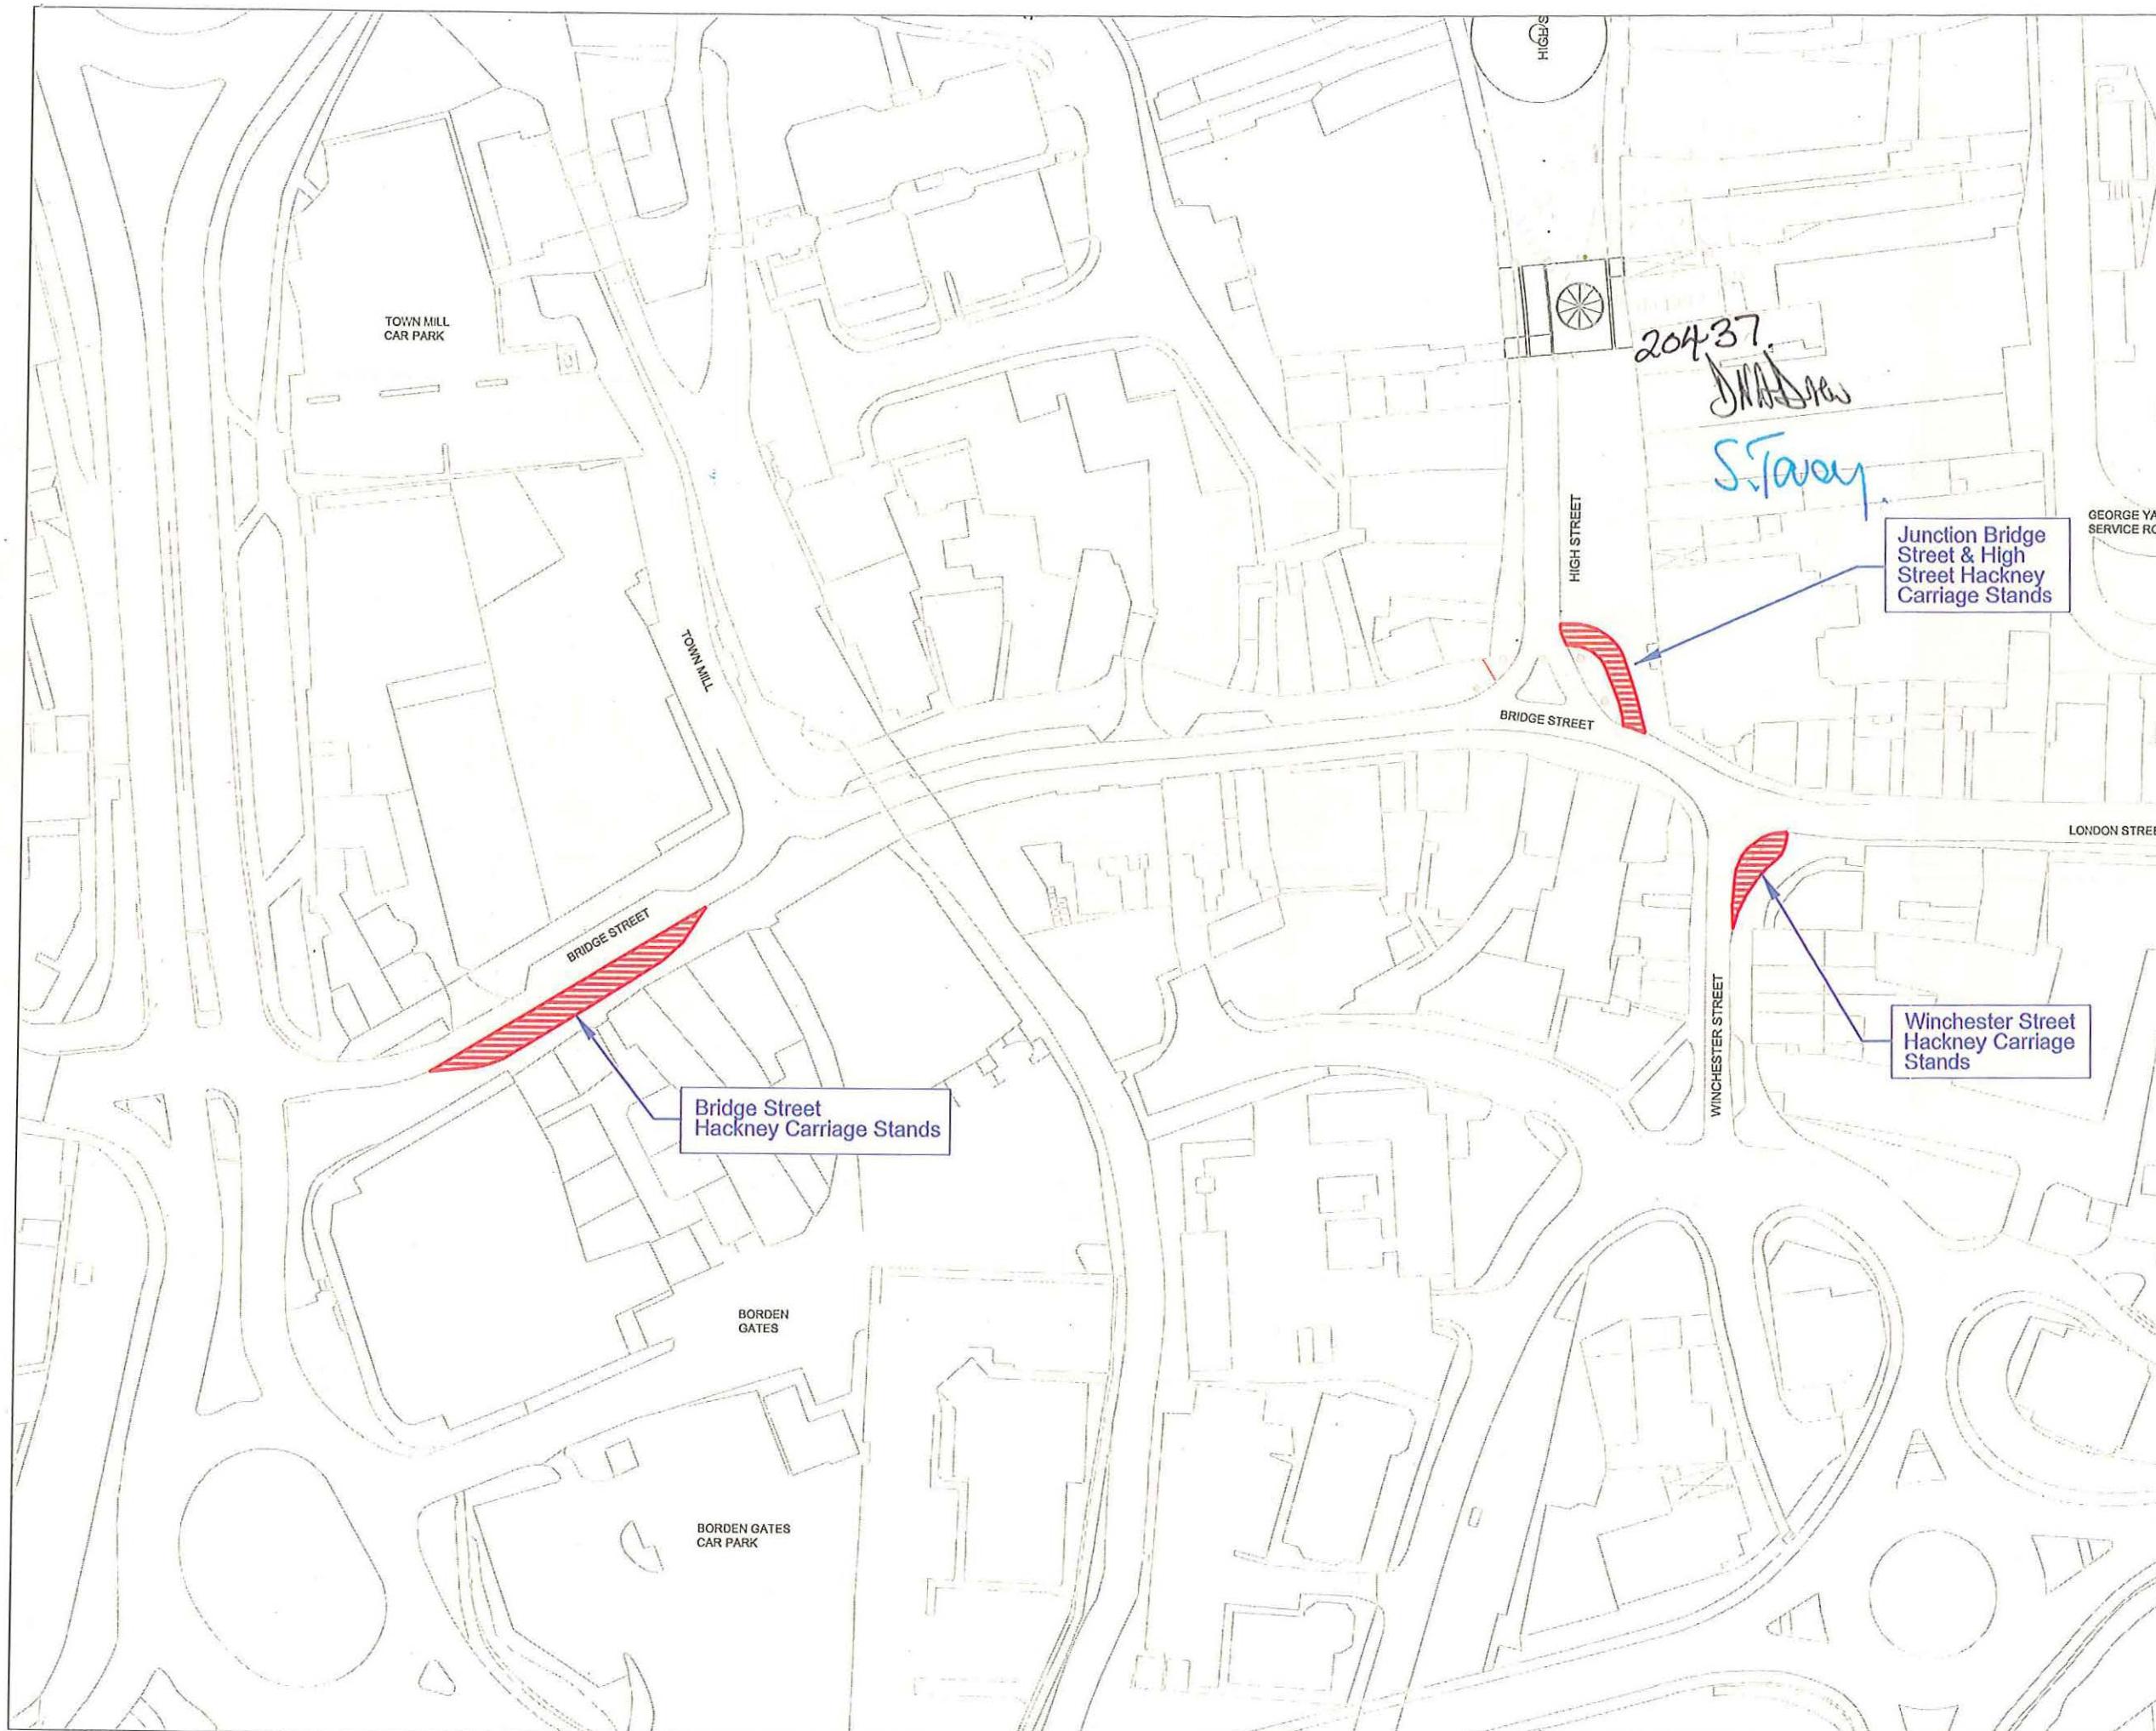

# Key

 Hackney Carriage Stands

This map is reproduced from Ordnance Survey material with the permission of the Ordnance Survey on behalf of the Controller of Her Majesty's Stationary Office © Crown Copyright. Unauthorised reproduction infringes Crown copyright and may lead to prosecution or civil proceedings.  
Test Valley Borough Council 100024295.2009

Rev	Description	Date

DRAWING NAME		
Hackney Carriage Stands		
Bridge Street, High Street and Winchester Street		
Andover		
Scale	Drawn By	Date
1:1000	S Raw	21/04/10
Plotted at	Checked By	Date
A2	MP	22/04/10

Planning Policy and Transport  
Test Valley Borough Council  
Weyhill Road  
Andover  
Hampshire  
SP10 3AJ  
  
Tel 01264 368000  
Fax 01264 368799  
Email [engineering@testvalley.gov.uk](mailto:engineering@testvalley.gov.uk)  
Web site [www.testvalley.gov.uk](http://www.testvalley.gov.uk)

File ref	No	Rev
S/34/2/2/65	01	-







Key



Hackney  
Carriage Stands

This map is reproduced from Ordnance Survey material with the permission of the Ordnance Survey on behalf of the Controller of Her Majesty's Stationary Office © Crown Copyright. Unauthorised reproduction infringes Crown copyright and may lead to prosecution or civil proceedings.  
Test Valley Borough Council 100024295 2009

Rev	Description	Date

DRAWING NAME

Hackney Carriage Stands  
West Street and Waterloo Court  
Andover

Scale 1:1000	Drawn By S Raw	Date 21/04/10
Plotted at A2	Checked By MP	Date 22/04/10


Planning Policy and Transport  
Test Valley Borough Council  
Weyhill Road  
Andover  
Hampshire  
SP10 3AJ

Tel 01264 368000  
Fax 01264 368799  
Email [engineering@testvalley.gov.uk](mailto:engineering@testvalley.gov.uk)  
Web site [www.testvalley.gov.uk](http://www.testvalley.gov.uk)

File ref	No	Rev
S/34/2/65	02	-





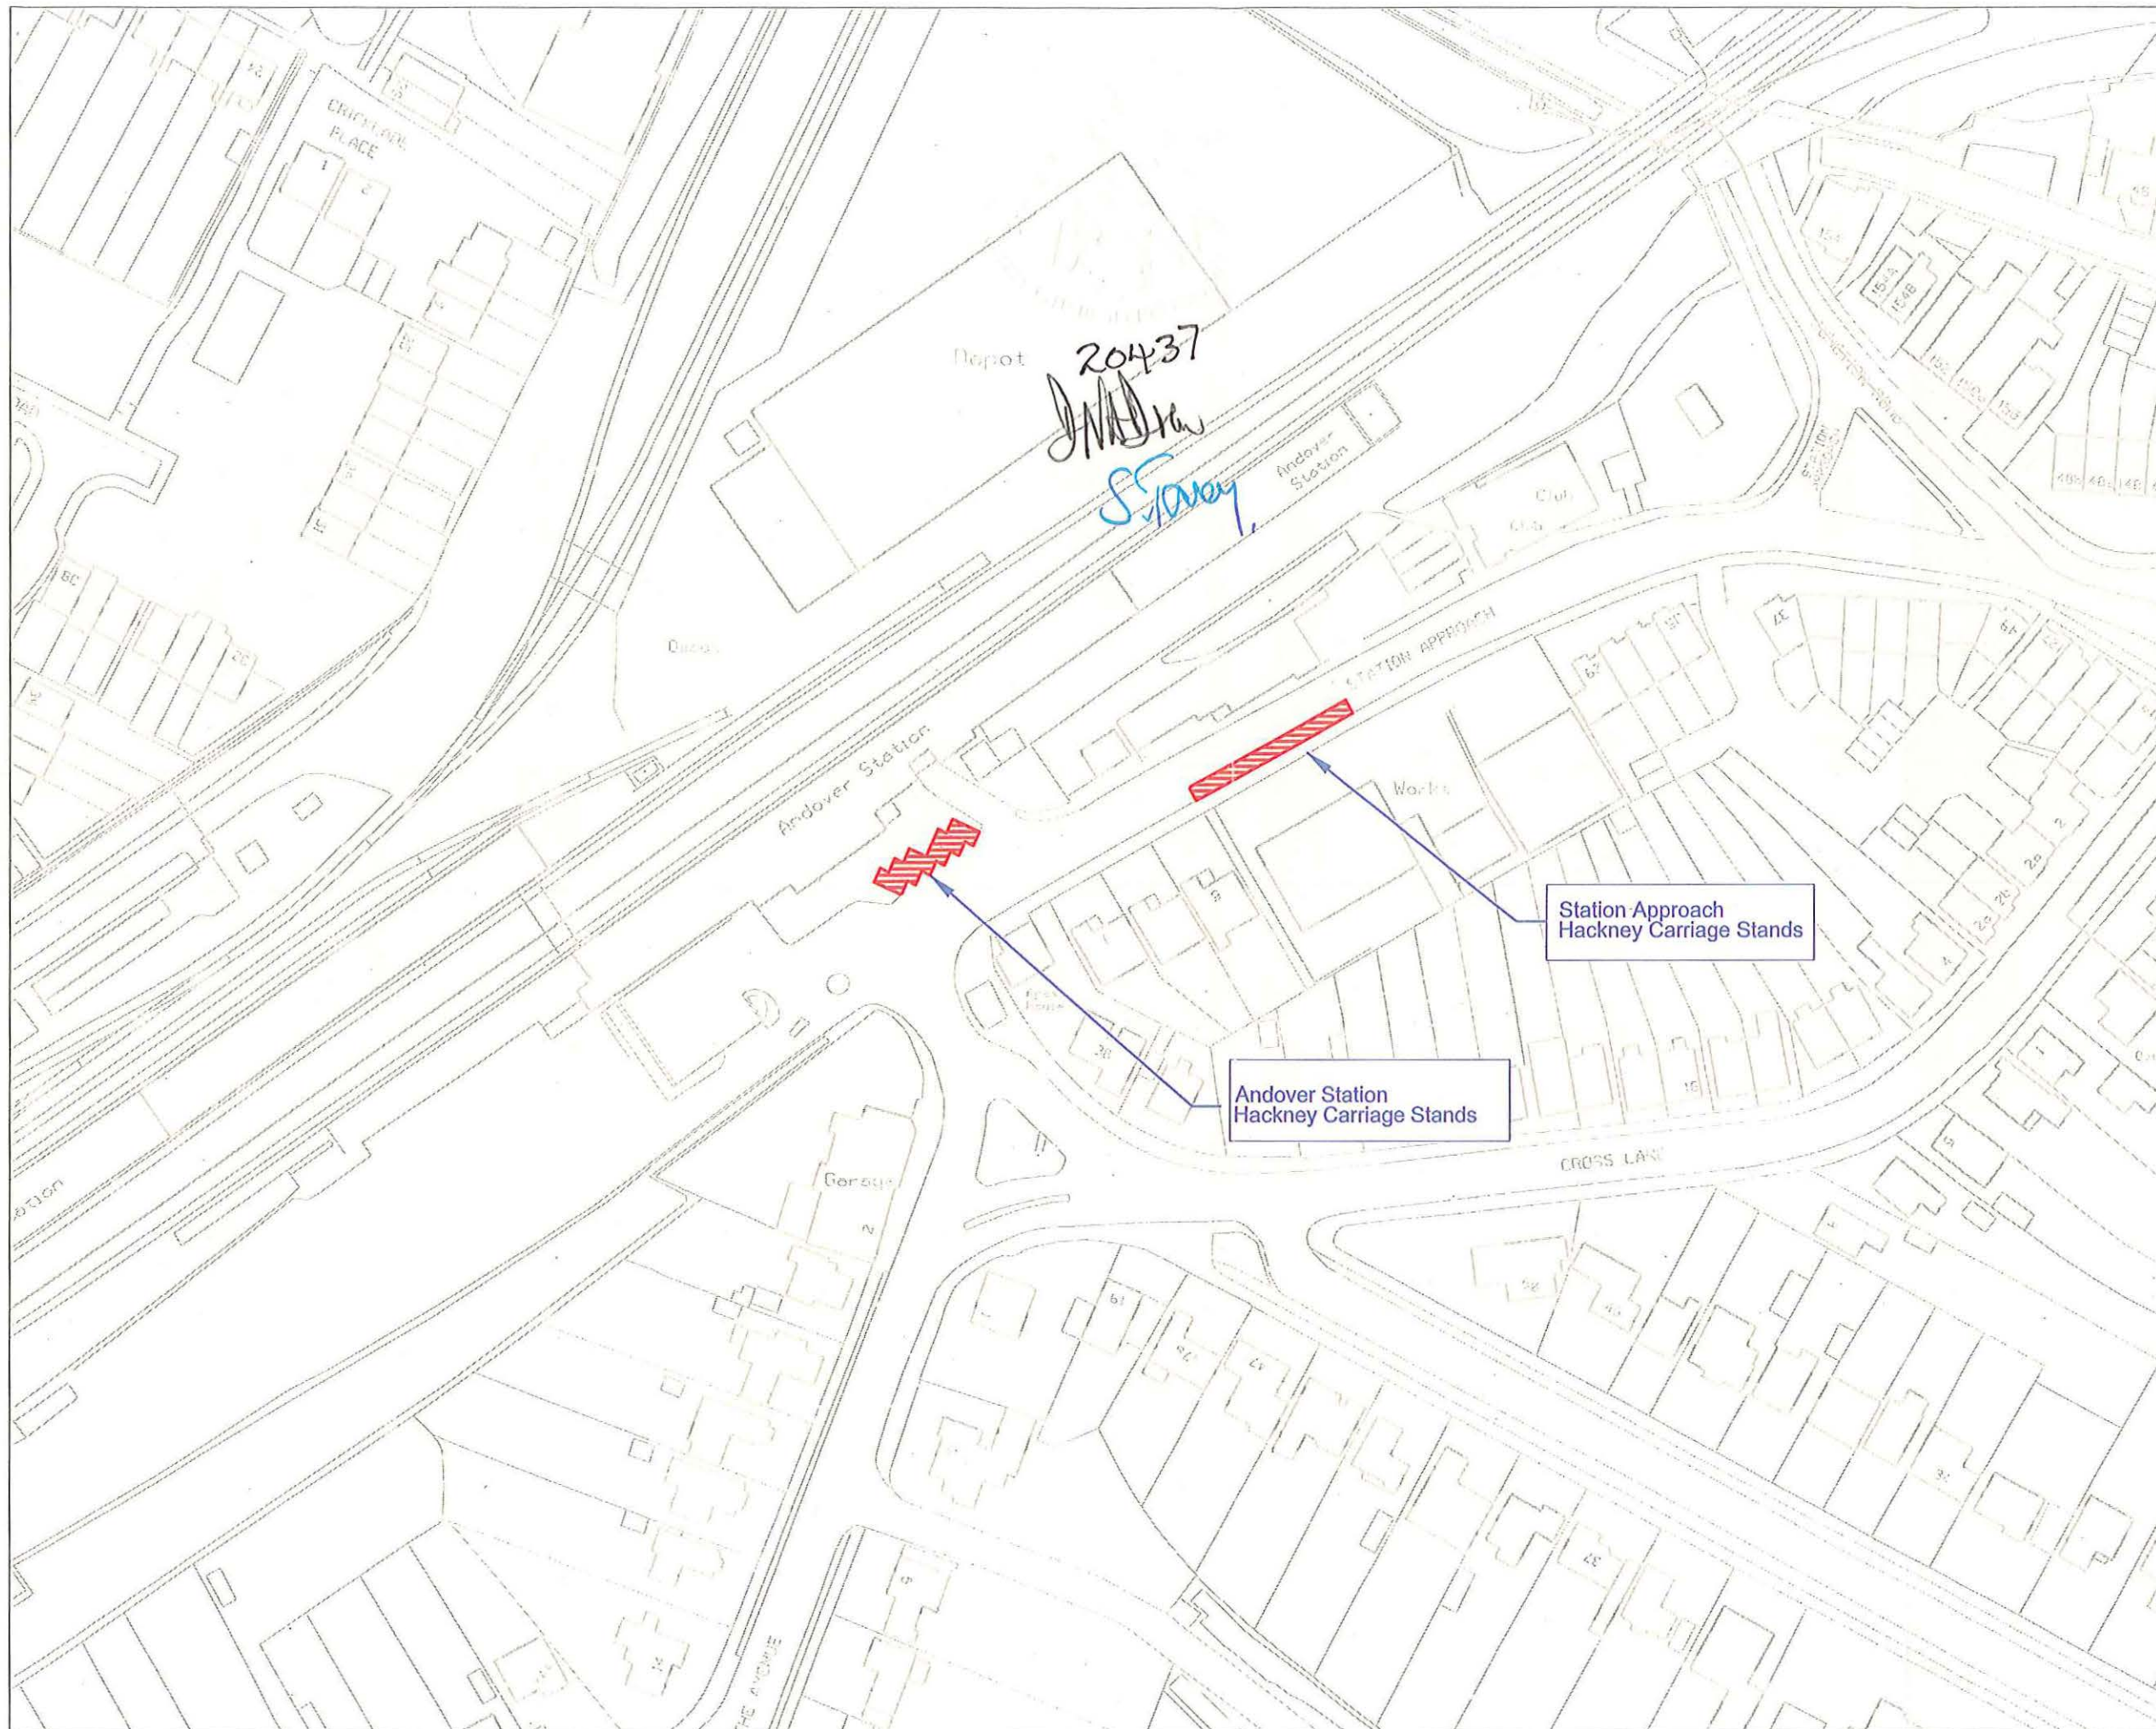

Key



Hackney carriage stands

This map is reproduced from Ordnance Survey material with the permission of the Ordnance Survey on behalf of the Controller of Her Majesty's Stationary Office © Crown Copyright. Unauthorised reproduction infringes Crown copyright and may lead to prosecution or civil proceedings.  
Test Valley Borough Council 100024295.2009

Rev	Description	Date

# DRAWING NAME

Hackney Carriage Stands

Station Forecourt and Station Approach

Andover

Scale	Drawn By	Date
1:1000	S Raw	21/04/10
Plotted at	Checked By	Date
A2	MP	22/04/10

Planning Policy and Transport  
Test Valley Borough Council  
Weyhill Road  
Andover  
Hampshire  
SP10 3AJ

Tel 01264 368000  
Fax 01264 368799  
Email [engineering@testvalley.gov.uk](mailto:engineering@testvalley.gov.uk)  
Web site [www.testvalley.gov.uk](http://www.testvalley.gov.uk)

File ref	No	Rev
S/34/2/2/65	03	-

