

Revoked in its
entirety by A15-1

A15-1

HAMPSHIRE COUNTY COUNCIL

ROAD TRAFFIC REGULATION ACT 1984

THE HAMPSHIRE (VARIOUS ROADS, ANDOVER)
(PARKING PLACES AND PROHIBITION OF WAITING) ORDER 2000

Hampshire County Council in exercise of its powers under Sections 1, 2, 4, 32 and 35 of the Road Traffic Regulation Act 1984 ("the Act") and of all other enabling powers, and after consultation with the Chief Officer of Police in accordance with Part III of Schedule 9 to the Act, hereby makes the following Order:-

PART I – GENERAL

1. In this Order

"the Council" means Hampshire County Council.

"Disabled person's vehicle" has the same meaning as in the Local Authorities' Traffic Orders (Exemptions for Disabled Persons) (England and Wales) Regulations 1986.

"Disabled person's badge" has the same meaning as in the Disabled Persons (Badges for Motor Vehicles) Regulations 1982.

"Parking Disc" means a disc, issues by a Local Authority, 125 millimetres square, coloured orange and capable of showing the quarter hour period during which a period of waiting begins.

"Driver" in relation to a vehicle waiting in a parking place, means the person driving the vehicle at the same time it was left in the parking place.

"Parking Place" means any part of a road authorised by this Order to be used as a parking place.

2. Regulation 2A(2), (3) and (4) of the Local Authorities Traffic Orders (Exemptions for Disabled Persons) (England and Wales) Regulations 1986, as amended by the Local Authorities Traffic Orders (Exemptions for Disabled Persons) (England and Wales) (Amendment) Regulations 1991, has effect for the purpose of defining the expression "relevant position" in this Order.

3. The Prohibitions and restrictions imposed by this Order shall be in addition to and not in derogation from any restriction or requirement imposed by any regulations made or having effect as if made under the Act or by or under any other enactment.

PART II – AUTHORISATION AND USE OF PARKING PLACES

4. (i) Each of the parts of a road specified in Schedule I to this Order is authorised to be used subject to the following provisions of this Order as a parking place for such classes of vehicles, on such days and during such hours as are specified in relation to that part of the road in the said Schedule.
- (ii) Nothing in paragraph (1) of this Article shall restrict the power of the Council to close any parking place.

5. Where in Schedule I to this Order a parking place is described as available for vehicles of a specified class, the driver of the vehicle shall not permit it to wait in that parking place:-
 - (a) unless it is of the specified class; and
 - (b) unless it is positioned within the parking areas defined by white lines on the surface of the road and the distance between the edge of the carriageway and the nearest wheel of the vehicle is not more than twelve inches.
6. A driver of a vehicle shall not use a parking place:-
 - (a) so as unreasonably to prevent access to any premises adjoining the road, or the use of the road by other persons, or so as to be a nuisance;
 - (b) when the Council has closed that parking place.
7. The driver of a motor vehicle using a parking place shall stop the engine as soon as the vehicle is in position in the parking place, and shall not start the engine except when about to change the position of the vehicle in or to depart from the parking place.
8. No person shall use a vehicle, while it is in a parking place, in connection with the sale of any article to persons in or near the parking place or in connection with the selling or offering for hire of his skill or services.
9. A disabled person's vehicle which displays in the relevant position a disabled person's badge shall be exempt from any limitation on time specified in column 5 of Schedule I to this Order.
10. Subject to the proviso hereto, when a vehicle is left in a parking place in contravention of any of the provisions contained in Article 4, Article 5 or Article 6 of this Order a person authorised in that behalf by the Council may remove the vehicle or arrange for it to be removed from that parking place; provided that when a vehicle is waiting in a parking place in contravention of the provision of Article 5(b) of this Order, a person authorised in that behalf by the Council may alter or cause to be altered the position of the vehicle in order that its position shall comply with that provision.
11. Any person removing a vehicle or altering its position by virtue of the last preceding Article of this Order may do so by towing or driving the vehicle or in such other manner as he may think necessary and may take such measures in relation to the vehicle as he may think necessary to enable him to remove it or alter its position, as the case may be.
12. When a person authorised by the Council removes or makes arrangements for the removal of a vehicle from a parking place by virtue of Article 10 of this Order, he shall make such arrangements as may be reasonably necessary for the safe custody of the vehicle.

PART III - RESTRICTION OF WAITING

13. Save as provided in Articles 14 and 15 of this Order, no person shall, except upon the direction or with the permission of a police constable in uniform or traffic warden, cause or permit any vehicle to wait at any time on any sides of road specified in Schedule II to this Order.

14. Nothing in Article 13 of this Order shall render it unlawful to cause or permit any vehicle to wait on any of the sides of road referred to in that Article for so long as may be necessary:-
- (a) to enable a person to board or alight from the vehicle;
 - (b) to enable goods to be loaded onto or unloaded from the vehicle;
 - (c) to enable the vehicle, if it cannot conveniently be used for such purpose in any other road, to be used in connection with the following operations namely:-
 - (i) building or demolition;
 - (ii) the removal of any obstruction to traffic;
 - (iii) the maintenance, improvement or reconstruction of the said sides of road;
 - (iv) the laying, erection, alteration or repair in, or in land adjacent to, the said sides of road, of any sewer or of any main, pipe or apparatus for the supply of gas, water or electricity or telecommunications;
 - (d) to enable the vehicle, if it cannot conveniently be used for such purpose in any other road, to be used in the service of a local authority or a water authority in pursuance of statutory powers or duties;
 - (e) to enable the vehicle to be used in the service of the Post Office for the purpose of delivering or collecting postal packets as defined in Section 87 of the Post Office Act 1953;
 - (f) to enable the vehicle to take in petrol, oil, water or air from any garage situated on or adjacent to the said sides of road;
 - (g) to enable the vehicle to wait at or near to any premises situated on or adjacent to the said sides of road for so long as is reasonably necessary in connection with any wedding or funeral; or
 - (h) to enable the vehicle to be used for fire and rescue service, ambulance or police purposes.
15. Nothing in Article 13 of this Order shall render it unlawful to cause or permit a disabled person's vehicle which displays in the relevant position a disabled person's badge and a parking disc (on which the driver or other person in charge of the vehicle has marked the time at which the period of waiting began) to wait on any of the sides of road referred to for a period not exceeding three hours (not being a period separated by an interval of less than one hour from a previous period of waiting by the same vehicle on the same side of road on the same day).
16. This Order shall come into operation on the 7th day of August 2000 and may be cited as "The Hampshire (Various Roads, Andover) (Parking Places and Prohibition of Waiting) Order 2000".

GIVEN this 24th day of July 2000

THE COMMON SEAL of HAMPSHIRE)
COUNTY COUNCIL was hereunto affixed)
in the presence of:-)

S. J. WHITBURN

CS

Authorised Signatory

SCHEDULE I

Road at Andover in the Borough of Test Valley
Parking Places


1	2	3	4	5
Situation of parking place	Class of vehicles	Days of operation of parking place	Hours of operation of parking place	Maximum period for which vehicles may wait
That area of land comprised within The Oval and shown shaded red on the attached plan	Vehicles displaying a disabled person's badge	All days	All hours	No Limit



SCHEDULE II

Sides of road at Andover in the Borough of Test Valley
No waiting at any time

	<u>Road</u>	<u>Side</u>	<u>Length restricted</u>
(i)	Florence Court (Upper)	North	Between its junction with Roman Way and a point 89 metres east thereof.
		South	Between its junction with Roman Way and a point 10 metres east thereof.
(ii)	Florence Court (Lower)	North	Between its junction with Roman Way and a point 58 metres east thereof.
		South	Between its junction with Roman Way and a point 10 metres east thereof.

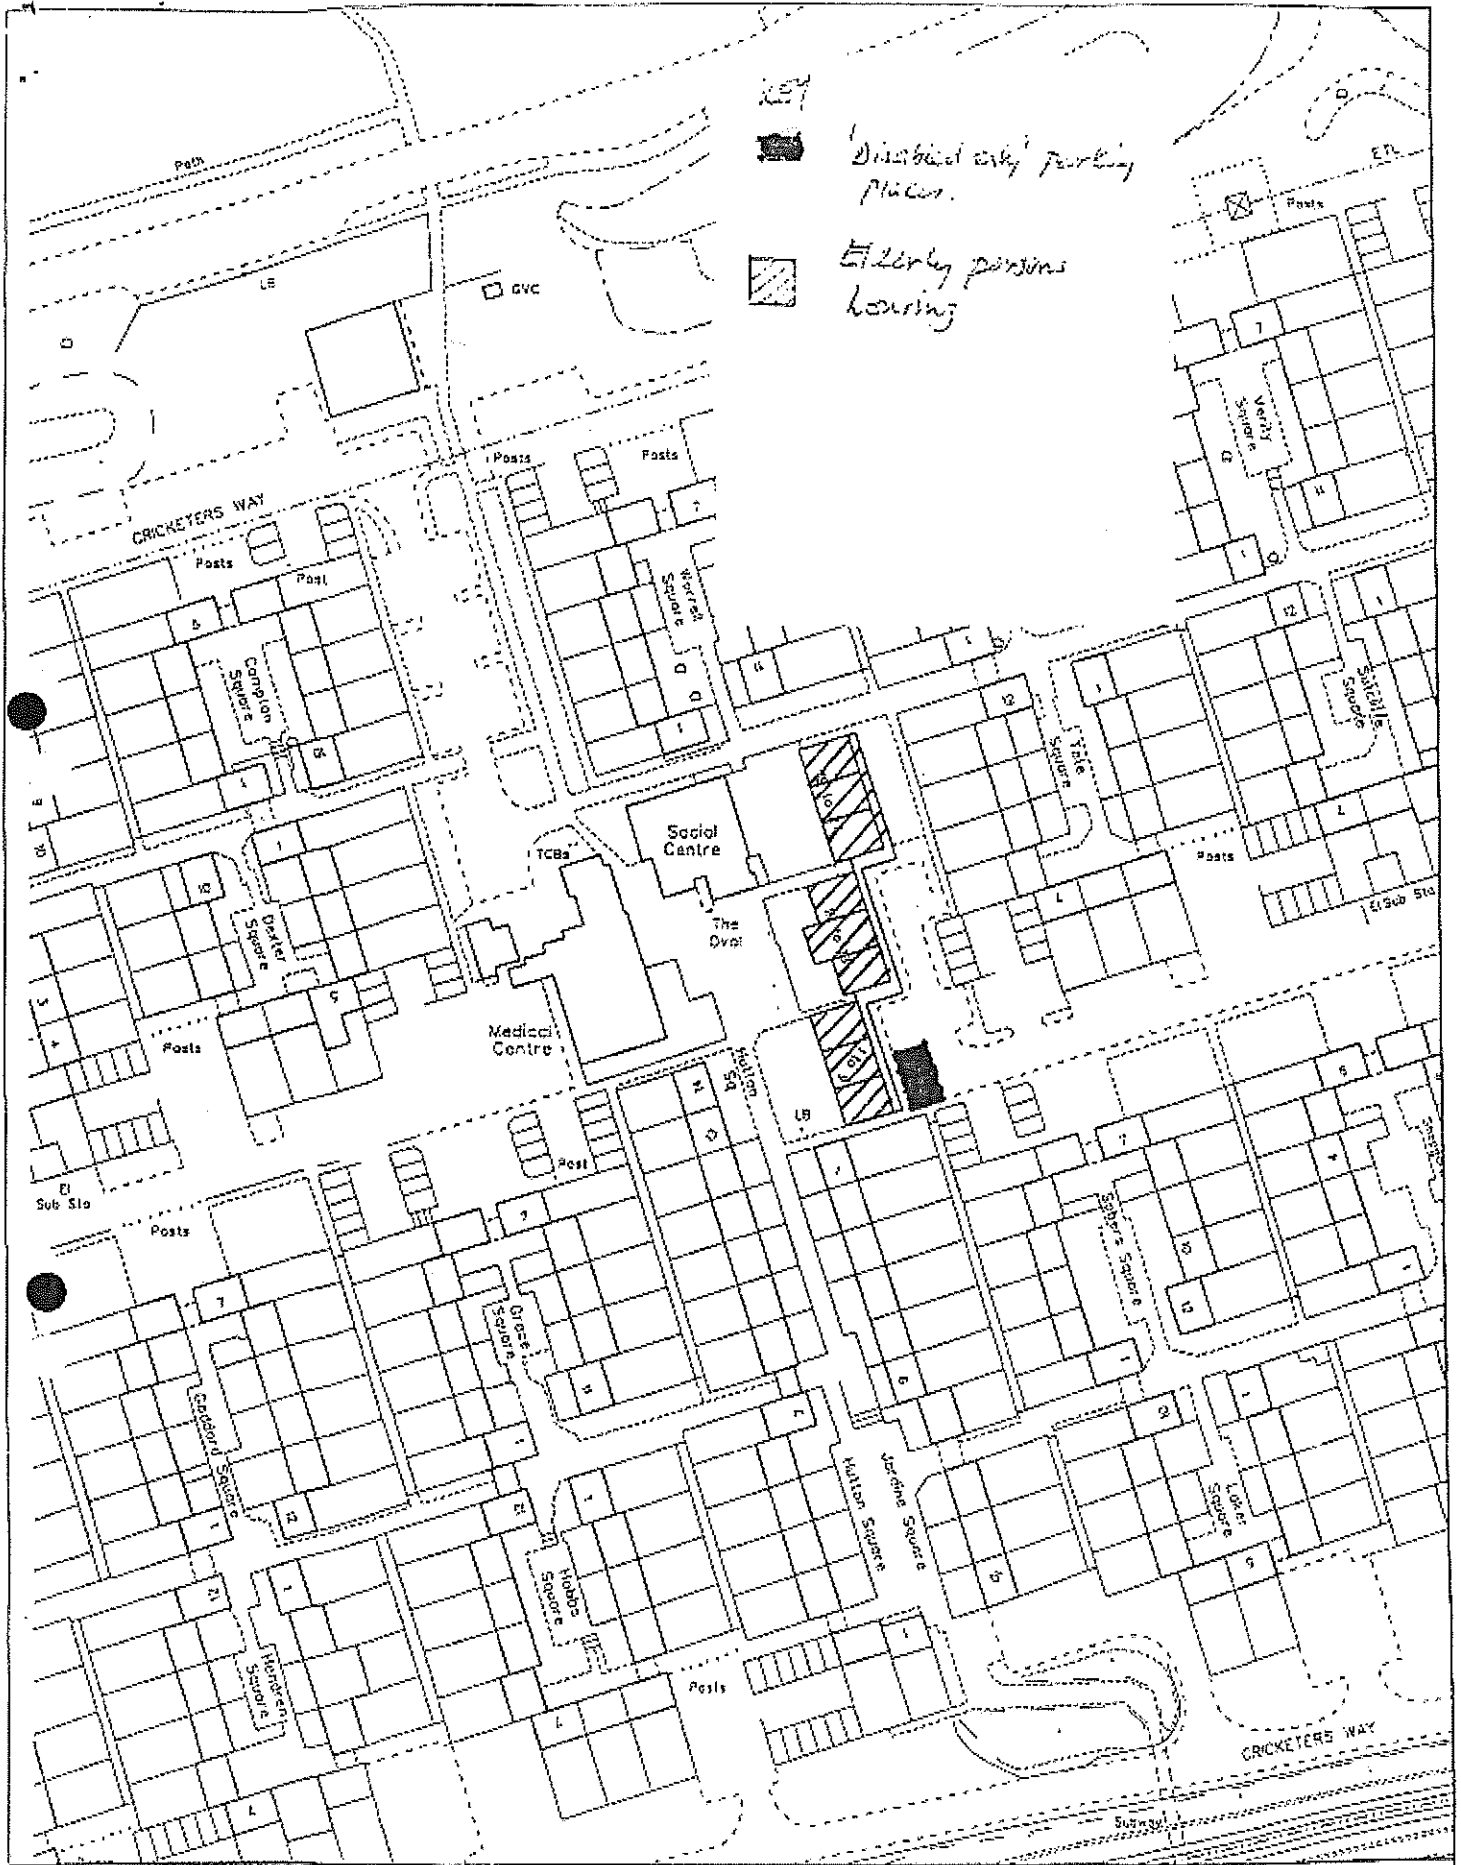(ii)	Genoa Court (Upper)	North	Between its junction with Roman Way and a point 60 metres east thereof.
		South	Between its junction with Roman Way and a point 10 metres east thereof.
(iv)	Genoa Court (Lower)	North	Between its junction with Roman Way and a point 63 metres east thereof.
		South	Between its junction with Roman Way and a point 10 metres east thereof.
(v)	Greenwich Way	North	(i) Between its junction with the A343 Newbury Road and a point 15 metres west thereof. (ii) Between a point 75 metres west of its junction with the A343 Newbury Road and a point 35 metres west of that point.
		South	(i) Between its junction with the A343 Newbury Road and a point 55 metres west thereof. (ii) Between a point 105 metres west of its junction with the A343 Newbury Road and a point 40 metres west of that point.
(vi)	Turin Court (Upper)	North	Between its junction with Icknield Way and a point 40 metres south west thereof.
		South	Between its junction with Icknield Way and a point 10 metres south west thereof.
(vii)	Turin Court (Lower)	North	Between its junction with Icknield Way and a point 55 metres south west thereof.
		South	Between its junction with Icknield Way and a point 10 metres south west thereof.
(viii)	Venice Court (Upper)	North	Between its junction with Icknield Way and a point 45 metres south west thereof.
		South	Between its junction with Icknield Way and a point 10 metres south west thereof.
(ix)	Venice Court (Lower)	North	Between its junction with Icknield Way and a point 60 metres south west thereof.
		South	Between its junction with Icknield Way and a point 10 metres south west thereof.



 'Disabled only' parking places.
 Elderly persons housing



SCALE : 1:1850
 DATE : Jun 88


TITLE :
*Proposed parking places for
 the disabled - The Oval, Andover*



TEST VALLEY
 BOROUGH COUNCIL

TECHNICAL SERVICES DEPARTMENT
 BEECH HURST - HEYHILL ROAD
 ANDOVER - HAMPSHIRE - SP10 8AJ
 TEL: 01264 222111 FAX: 01264 222112

THIS PLAN HAS BEEN REPRODUCED FROM ORDNANCE SURVEY
 1988 DATA WITH THE PERMISSION OF THE CONTROLLER OF
 HER MAJESTY'S STATIONERY OFFICE © CROWN COPYRIGHT
 UNAUTHORISED REPRODUCTION INFRINGES CROWN COPYRIGHT
 AND MAY LEAD TO PROSECUTION OR CIVIL PROCEEDINGS.

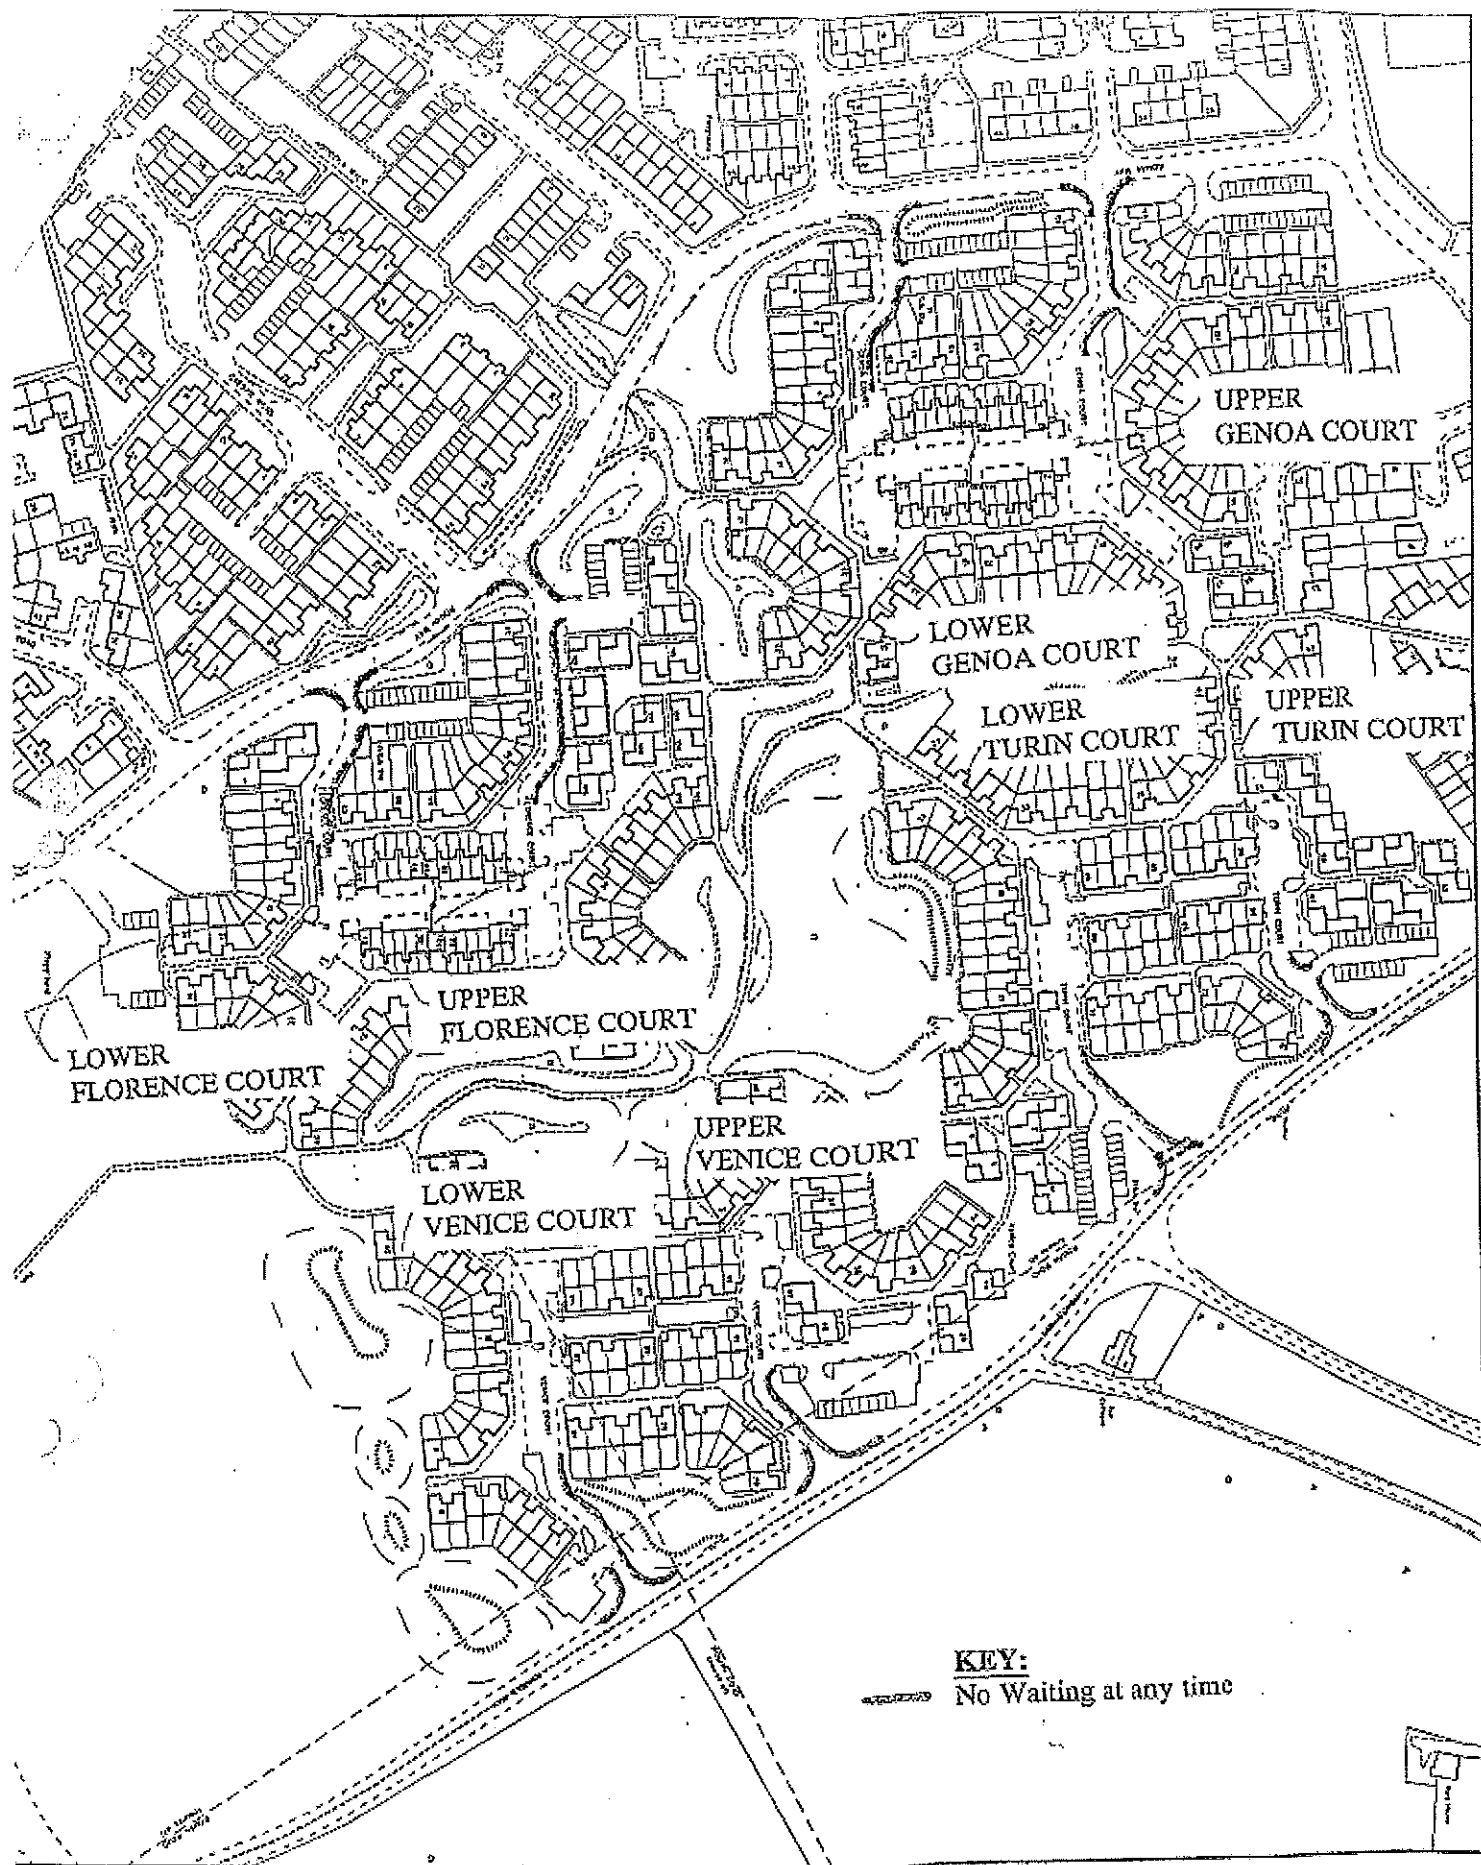

KEY:
 - - - - - No Waiting at any time





SCALE : 1:2500
 DATE : 13.03.99

The Hampshire (Various Roads,
 Andover)(Parking places and
 Prohibition of Waiting) Order
 2000
 Revised Map



TECHNICAL SERVICES DEPARTMENT
 DEECH HURST : TEYHILL ROAD
 ANDOVER : HAMPSHIRE : SP10 3AJ
 Tel:- 01264 354144 Fax:- 01264 332214

THIS PLAN HAS BEEN REPRODUCED FROM ORDNANCE SURVEY DATA WITH THE PERMISSION OF THE CONTROLLER OF HER MAJESTY'S STATIONERY OFFICE © CROWN COPYRIGHT. UNAUTHORIZED REPRODUCTION INFRINGES CROWN COPYRIGHT. IT MAY LEAD TO PROSECUTION OR CIVIL PROCEEDINGS. TEST VALLEY BOROUGH COUNCIL LICENCE NO. LA079716

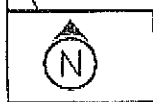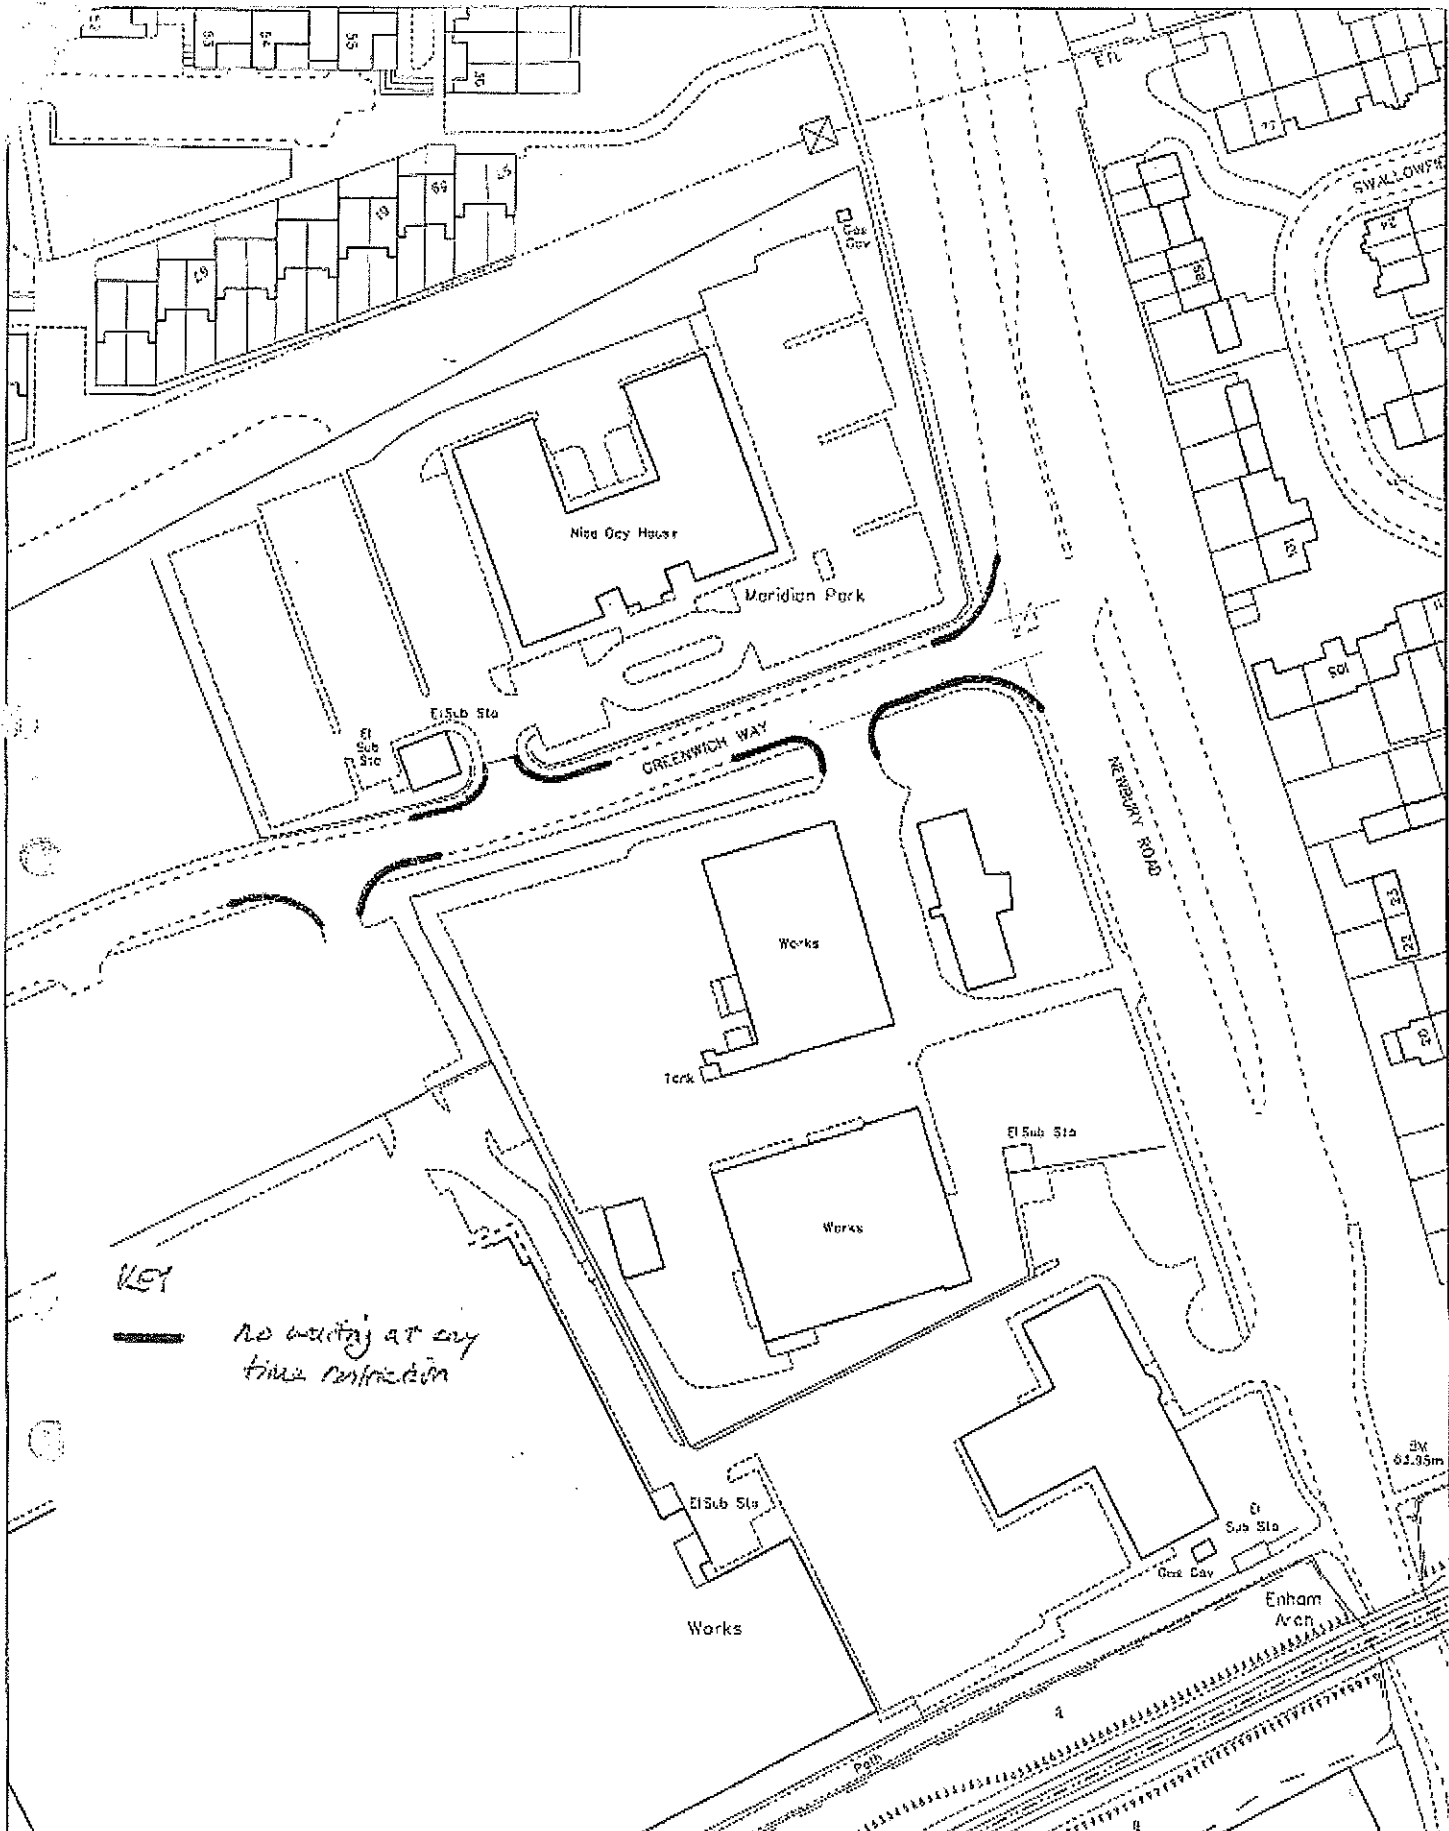

SCALE :- 1:1250
 DATE :- Jun 98

TITLE :-
 Prop PoW Order
 Greenwich Way Andover



THIS PLAN HAS BEEN REPRODUCED FROM ORDNANCE SURVEY 1900 DATA WITH THE PERMISSION OF THE CONTROLLER OF HER MAJESTY'S STATIONERY OFFICE © CHOWN COPYRIGHT UNAUTHORISED REPRODUCTION INFRINGES CHOWN COPYRIGHT AND MAY LEAD TO PROSECUTION OR CIVIL PROCEEDINGS. TEST VALLEY BOROUGH COUNCIL LICENCE No. LA079715

TECHNICAL SERVICES DEPARTMENT
 BEECH HURST : WEYHILL ROAD
 ANDOVER : HAMPSHIRE : SP10 3AJ
 Tel:- 01264 364144 Fax:- 01264 332214