

TRAFFIC REGULATION ORDER

DATED *4th June* 2014

**THE BOROUGH OF TEST VALLEY (TOWN CENTRE, ANDOVER) (APPOINTMENT OF
HACKNEY CARRIAGE STAND AND PROHIBITION AND RESTRICTION OF WAITING)
VARIATION ORDER 2014**

W. Lynds,
Head of Legal & Democratic Service
Test Valley Borough Council
Beech Hurst, Weyhill Road
Andover, Hampshire SP10 3AJ

Ref: LJB 13/3/2/3/16(66)

THE BOROUGH COUNCIL OF TEST VALLEY

ROAD TRAFFIC REGULATION ACT 1984

THE BOROUGH OF TEST VALLEY (TOWN CENTRE, ANDOVER) (APPOINTMENT OF HACKNEY CARRIAGE STAND AND PROHIBITION AND RESTRICTION OF WAITING) VARIATION ORDER 2014


The Borough Council of Test Valley as agent for Hampshire County Council (being the Traffic Authority) in exercise of its powers under Sections 1-4, 32-35 and 38 of the Road Traffic Regulation Act 1984 ("the Act"), Part IV of Schedule 9 to the Act, and of all other enabling powers, and after consultation with the Chief Officer of Police in accordance with Part III of Schedule 9 to the Act, hereby makes the following order:-

1. In this Order "the 2009 Order" means The Borough of Test Valley (Town Centre, Andover) Appointment of Hackney Carriage Stand and Prohibition and Restriction of Waiting Order 2009.
2. In this Order "the 2014 plan" means the plan attached hereto and numbered H. 01.01 150 06
3. The 2009 Order shall have effect as though the parking place and loading bay as set out in the Schedule hereto were included therein.
4. The 2009 Order is hereby varied insofar as it relates to the loading/unloading bay on the north side of Bridge Street shown marked "Loading Bay" on the 2014 plan
5. This Order shall come into operation on the 13th June 2014 and may be cited as "The Borough of Test Valley (Town Centre Andover) Appointment of Hackney Carriage Stand and Prohibition and Restriction of Waiting) Variation Order 2014".

GIVEN this 4th day of June 2014

THE COMMON SEAL of THE BOROUGH)
COUNCIL of TEST VALLEY was hereunto)
affixed in the presence of:-)

Authorised Officer Signatory

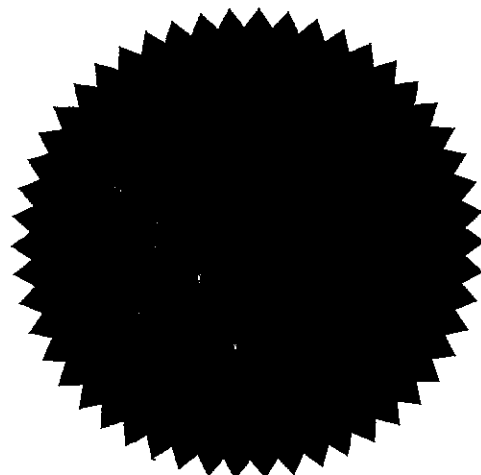


21907

SCHEDULE 1

Insert into the 2009 Order

1	2	3	4	5
Situation of Bay	Class of vehicle	Type of bay and days of operation	Hours of operation of bay	Maximum period for which vehicles may wait
<u>Bridge Street</u> That area of land shown marked "Parking Bay" on the 2014 plan	Motor cars, motor cycles and invalid carriages as defined in Section 136 of the Act	Mondays to Saturdays	0800 hours to 1800 hours	15 minutes (return prohibited within 2 hours)
		Sundays	All hours	No limit
<u>Bridge Street</u> That area of land shown marked "Loading Bay" on the 2014 plan	All vehicles	Loading/ unloading only	All Hours	No limit whilst loading/unloading

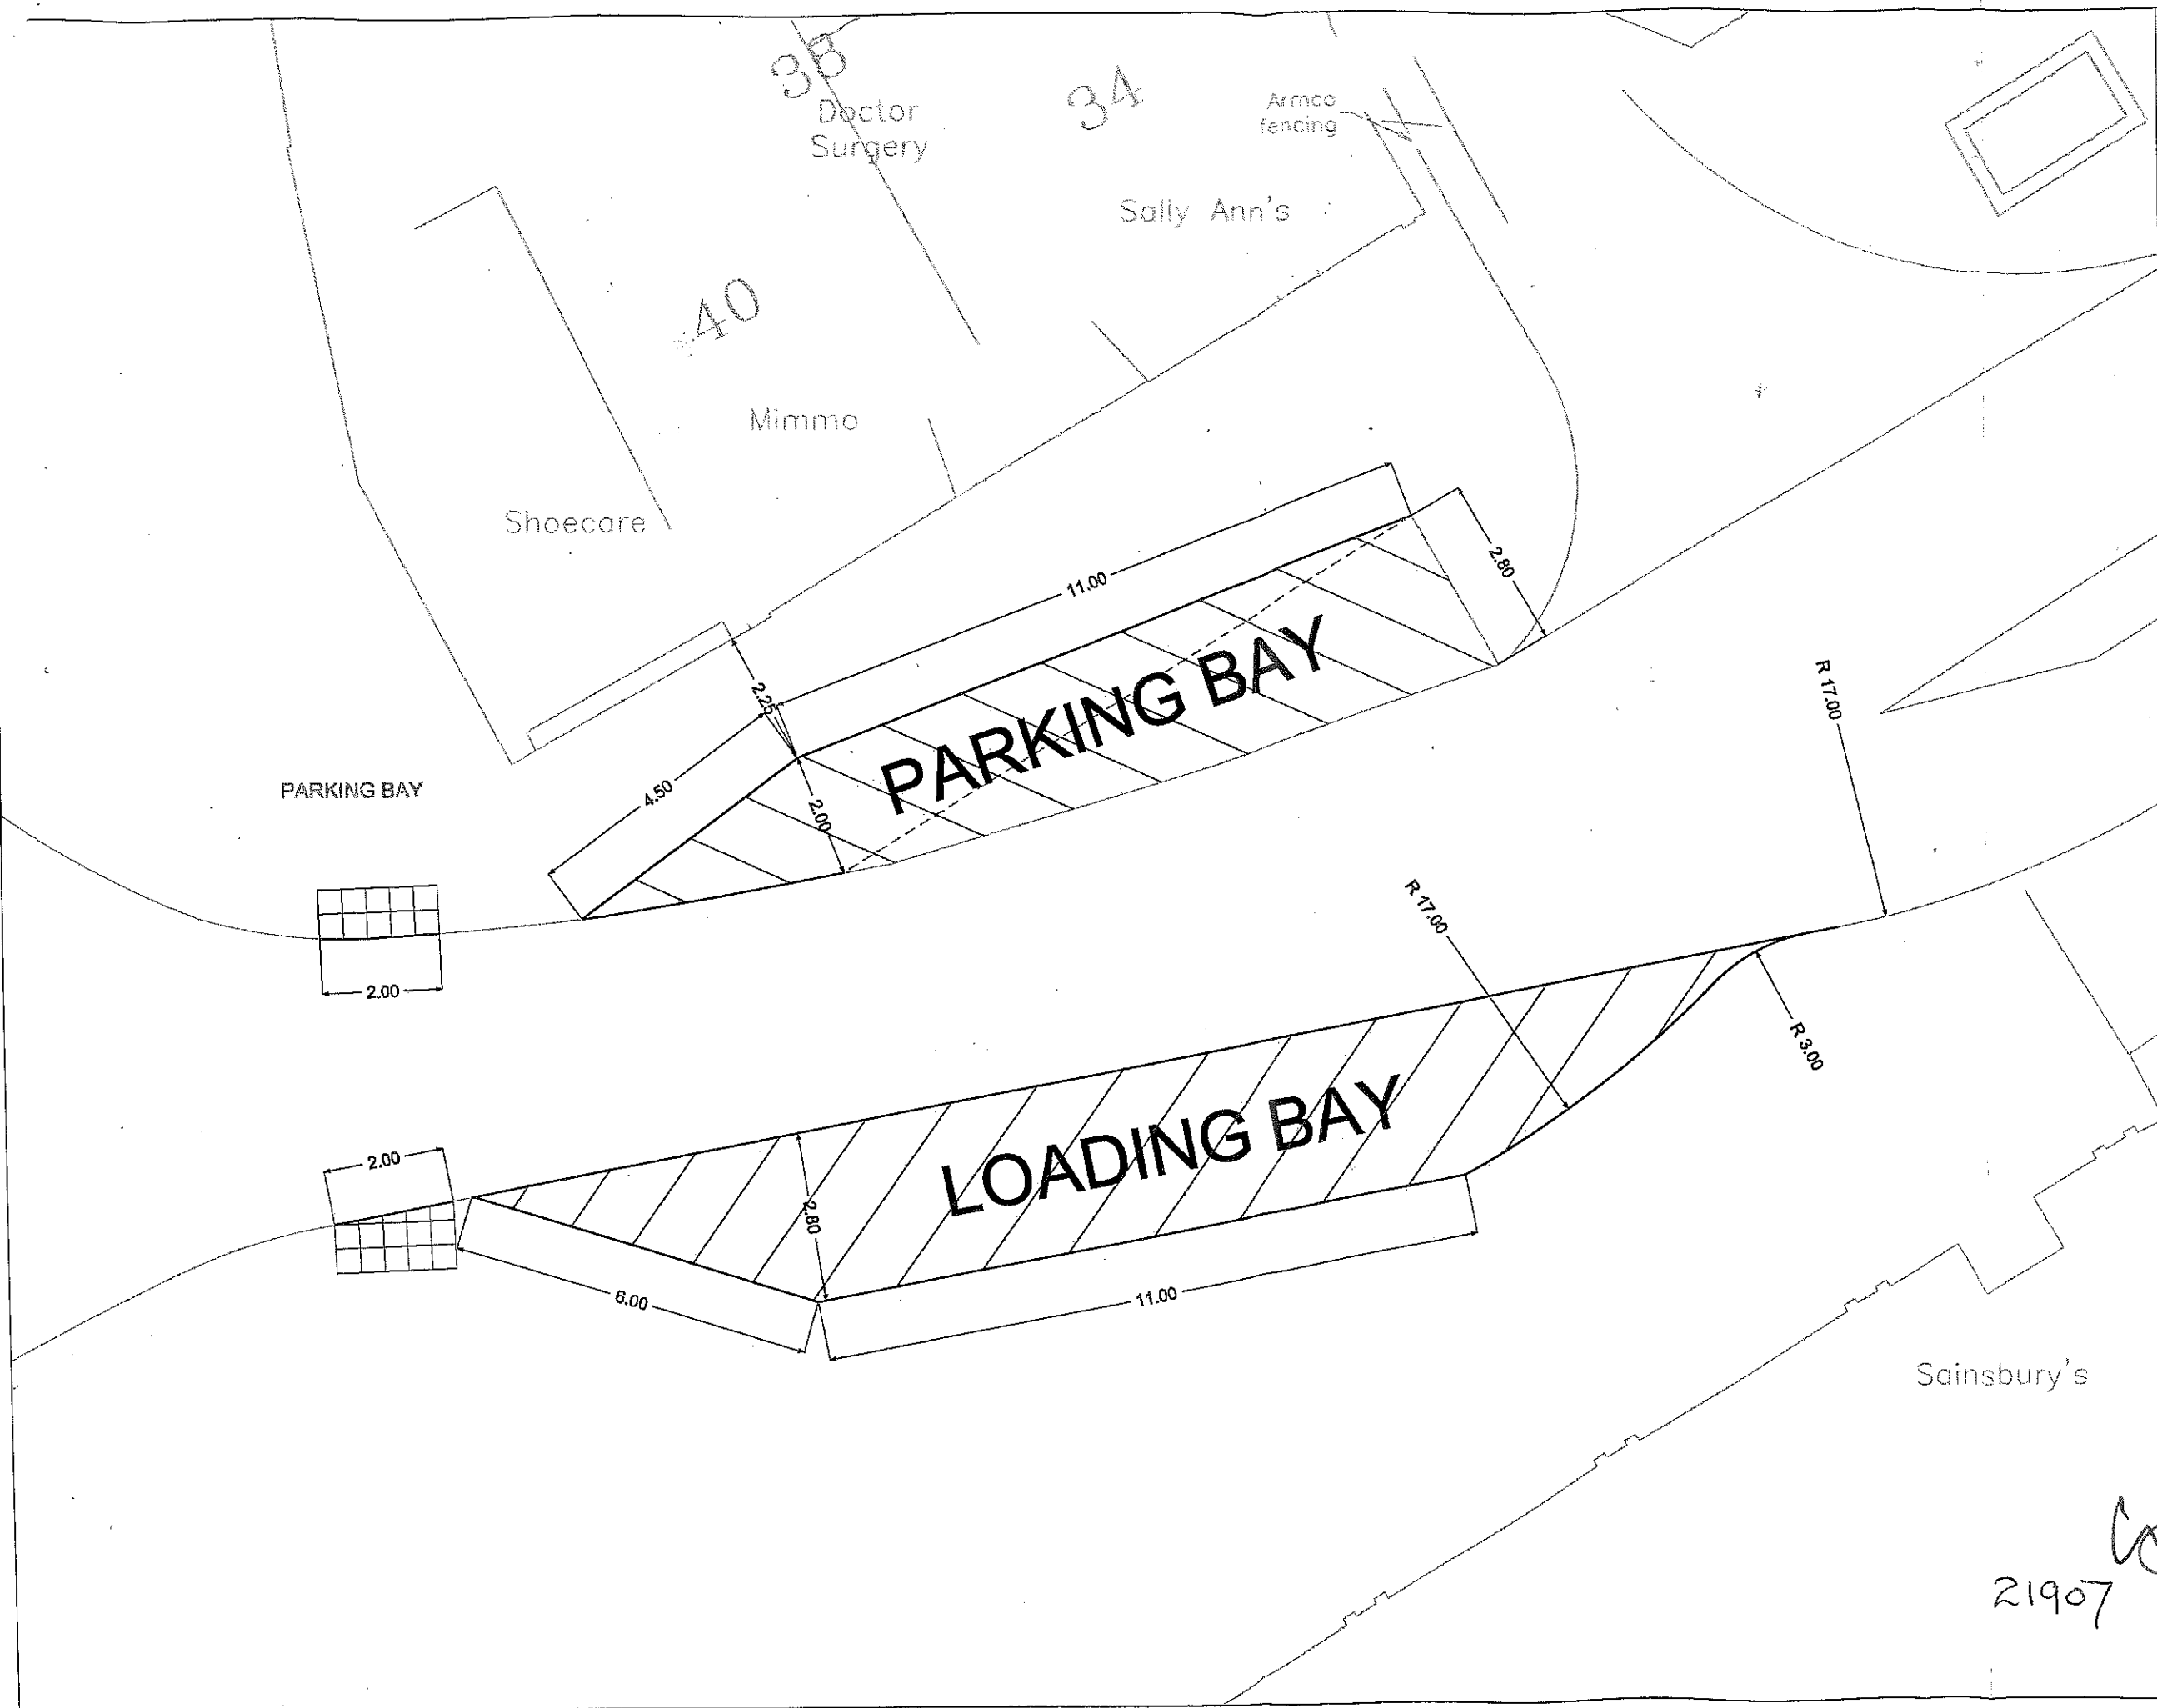

- NEW KERB.
- - - EXISTING KERB TO BE REMOVED.
- PARKING BAY.
- LOADING BAY.

PRELIMINARY

This map is reproduced from Ordnance Survey material with the permission of the Ordnance Survey on behalf of the Controller of Her Majesty's Stationery Office © Crown Copyright. Unauthorised reproduction infringes Crown copyright and may lead to prosecution or civil proceedings. 100024295, 2013

Rev	Description	Date

Parking and Loading Spaces
 Bridge Street
 Andover
TRAFFIC REGULATION ORDER

Scale 1:100	Drawn By IAP	Date 05/02/2014
Plotted at A3	Checked By SR	Date 14/03/2014



Planning Policy and Transport
 Test Valley Borough Council
 Weyhill Road
 Andover
 Hampshire
 SP10 3AJ

Tel: 01264 366000
 Fax: 01264 366799
 Email: engineering@testvalley.gov.uk
 Web site: www.testvalley.gov.uk

File ref H.01.01 150	No 06	Rev
-------------------------	----------	---------

21907