

TRAFFIC REGULATION ORDER

DATED *4th June* 2014

**THE BOROUGH OF TEST VALLEY (ANDOVER TOWN CENTRE BUS AND DISABLED
PARKING PLACES AND PROHIBITION OF WAITING) VARIATION ORDER 2014**

W. Lynds,
Head of Legal & Democratic Service
Test Valley Borough Council
Beech Hurst, Weyhill Road
Andover, Hampshire SP10 3AJ

Ref: LJB 13/3/2/3/16(65)

THE BOROUGH COUNCIL OF TEST VALLEY
ROAD TRAFFIC REGULATION ACT 1984

THE BOROUGH OF TEST VALLEY (ANDOVER TOWN CENTRE BUS AND DISABLED
PARKING PLACES AND PROHIBITION OF WAITING) VARIATION ORDER 2014


The Borough Council of Test Valley as agent for Hampshire County Council (being the Traffic Authority) in exercise of its powers under Sections 1-4, 32-35 and 38 of the Road Traffic Regulation Act 1984 ("the Act"), Part IV of Schedule 9 to the Act, and of all other enabling powers, and after consultation with the Chief Officer of Police in accordance with Part III of Schedule 9 to the Act, hereby makes the following order:-

1. In this Order "the 2010 Order" means The Borough of Test Valley (Andover Town Centre Bus and Disabled Parking Places and Prohibition of Waiting) Order 2010.
2. The 2010 Order shall have effect as though the parking places as set out in Schedule 1a hereto were deleted therein and the parking places as set out in Schedule 1b hereto were included therein.
3. This Order shall come into operation on the 13 June 2014 and may be cited as "The Borough of Test Valley (Andover Town Centre Bus and Disabled Parking Places and Prohibition of Waiting) Variation Order 2014".

GIVEN this 4th day of June 2014

THE COMMON SEAL of THE BOROUGH)
COUNCIL of TEST VALLEY was hereunto)
affixed in the presence of:-)


Authorised Officer Signatory

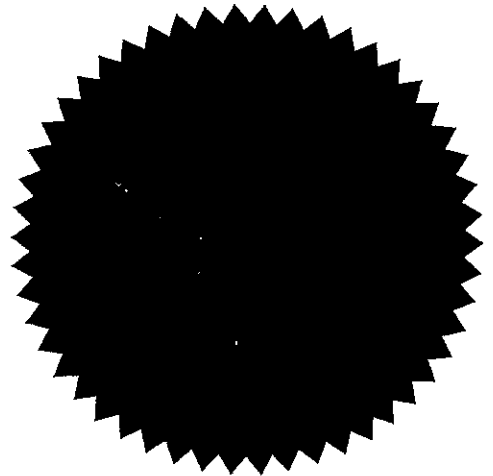

21905

SCHEDULE 1a
Delete from the 2010 Order

1	2	3	4	5
Situation of Parking Place	Class of vehicle	Days of operation of parking place	Hours of operation of parking place	Maximum period for which vehicles may wait
Each area of road within Borden Gate, George Yard Service Road, High Street, Kings Yard, Waterloo Court hatched blue on the attached drawing S/34/2/2/66 REV A	Any disabled person's vehicle which displays in the relevant position a disabled person's badge	All days	All hours	No limit
Situation of Parking Place	Class of vehicle	Days of operation of parking place	Hours of operation of parking place	Maximum period for which vehicles may wait
Area of road within Waterloo Court cross hatched red on the attached drawing S/34/2/2/66 REV A	Community Bus	All days	All hours	30 minutes, no return within one hour
Area of road within Black Swan Service Yard shown solid blue on the attached drawing S/34/2/2/66 REV A	All vehicles	All days	All hours	No limit whilst loading/unloading

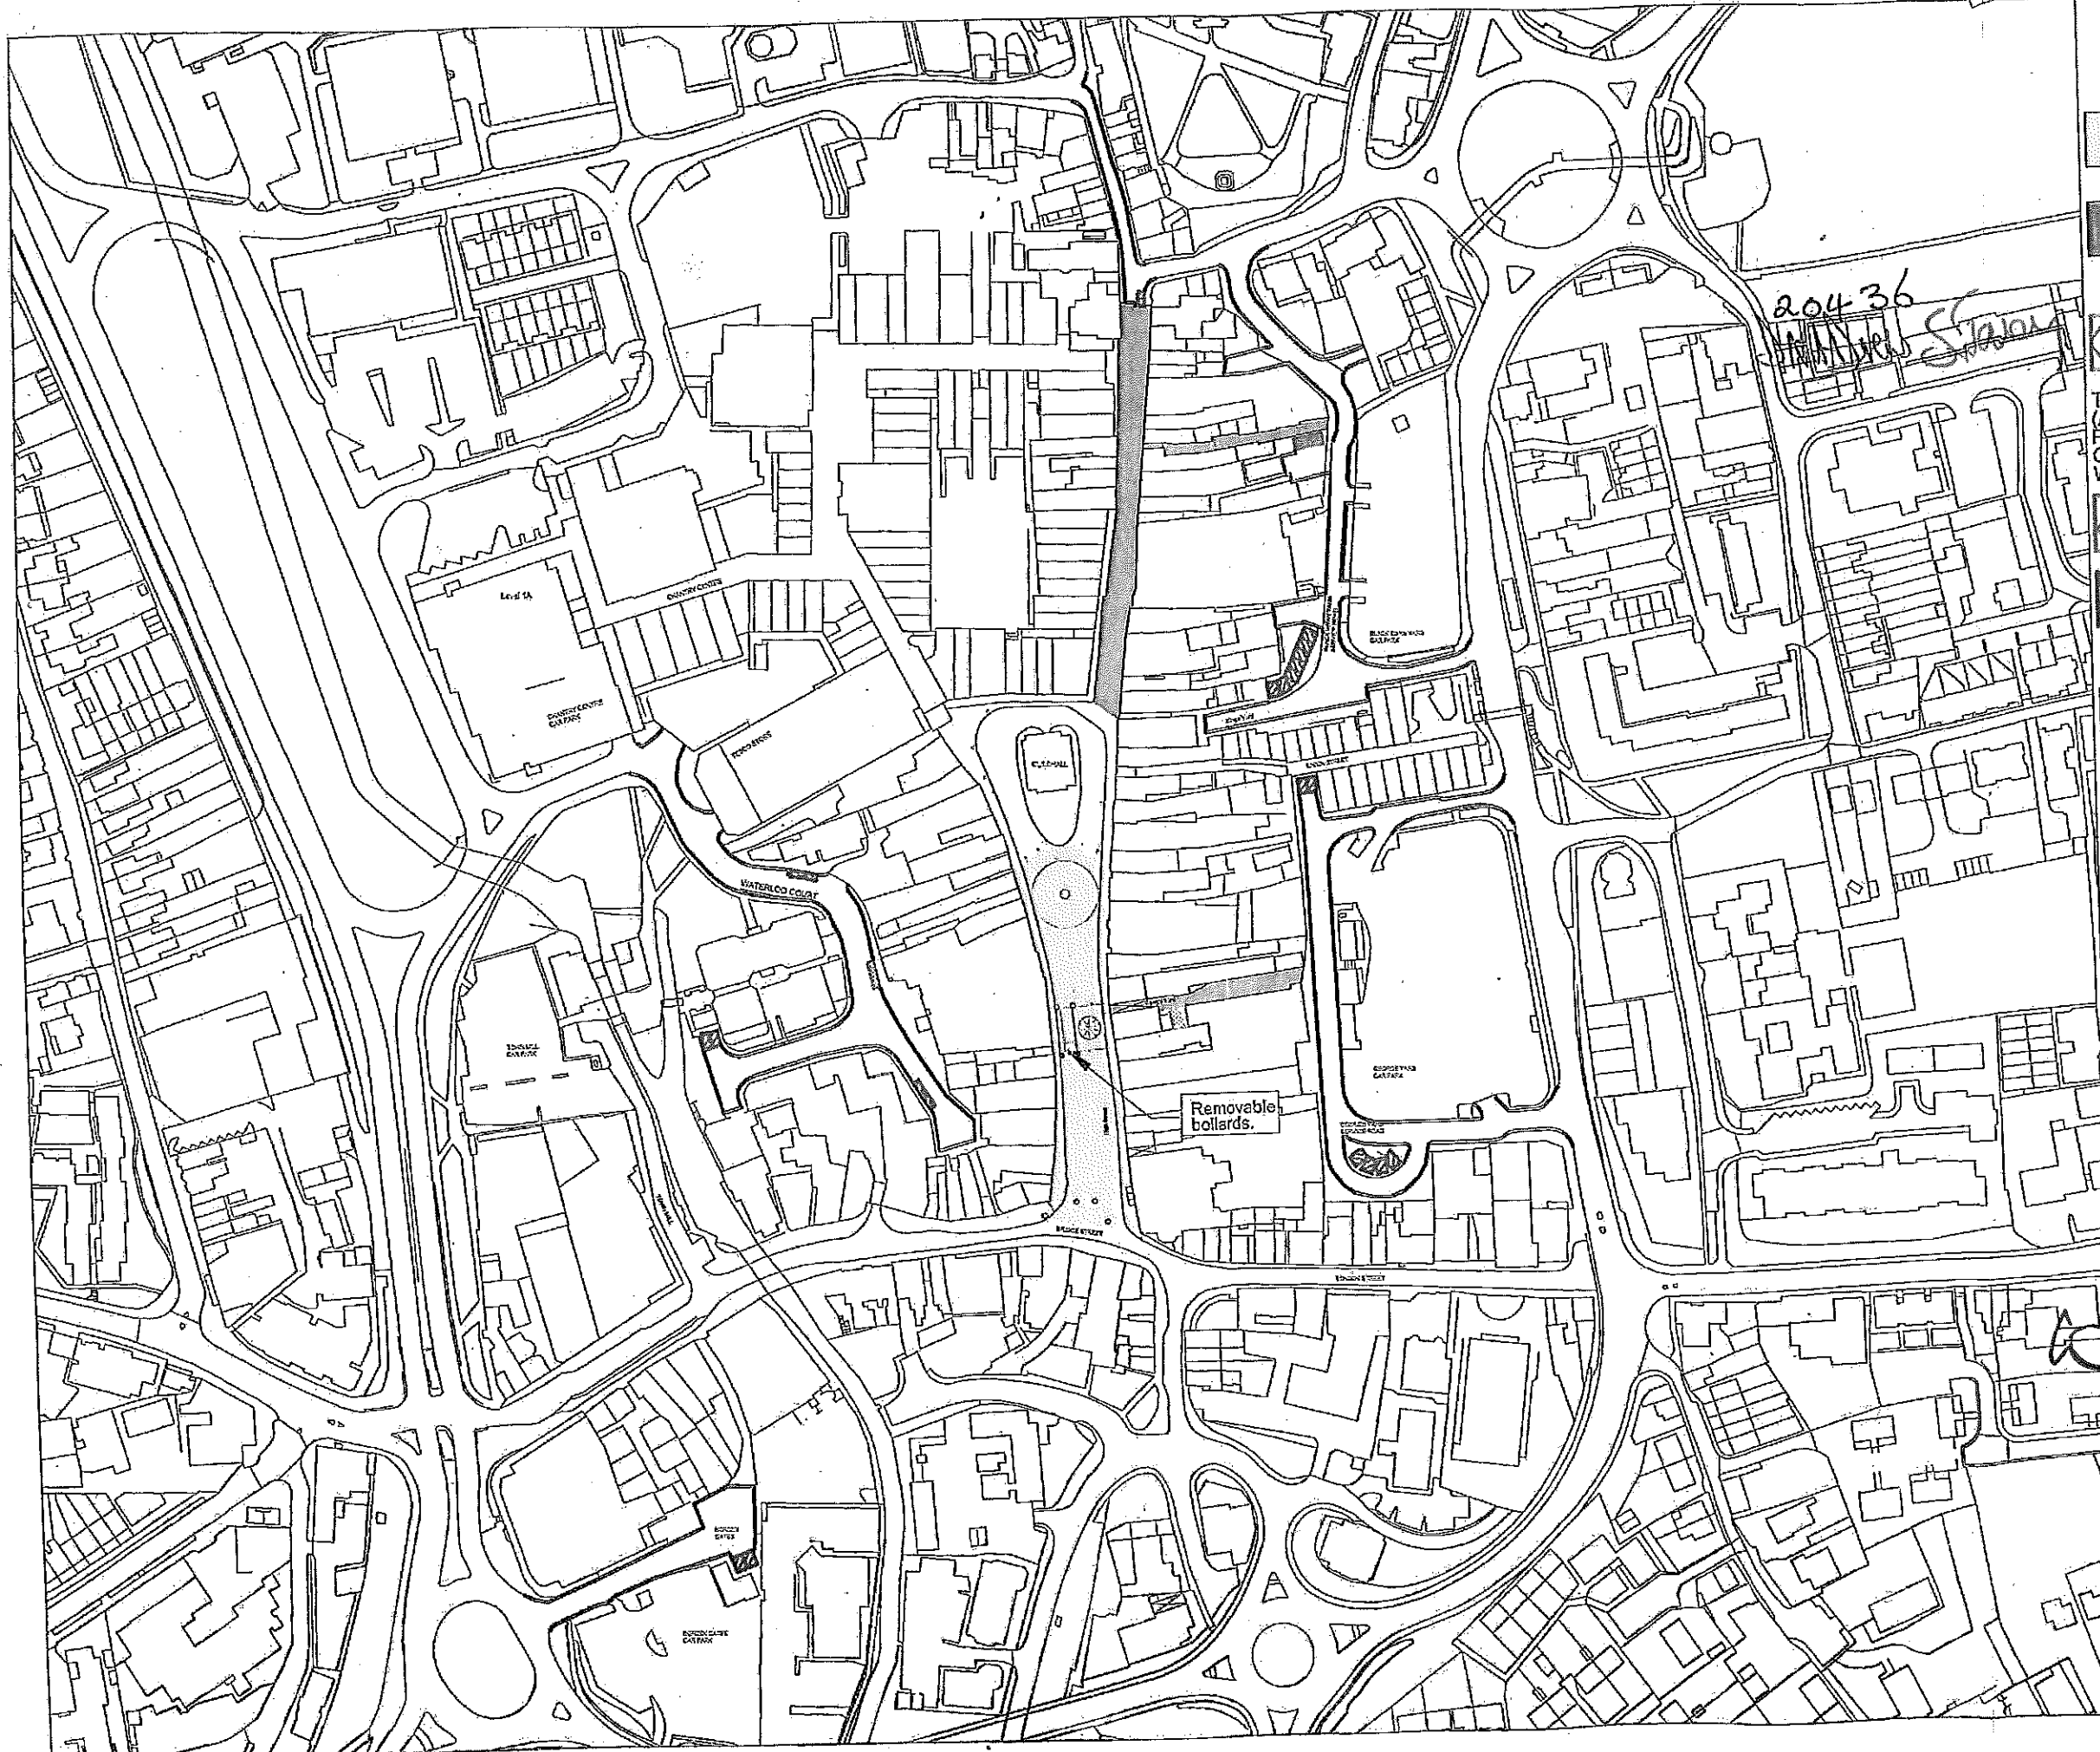

KEY

- The Borough of Test Valley (High Street, Andover) (Pedestrian Zone) Order 2010
- The Borough of Test Valley (Black Swan Yard, George Yard and Upper High Street, Andover) (Pedestrian Zone) Order 2010
- Land adjacent to George Yard
- The Borough of Test Valley (Andover Town Centre Disabled Parking Places, Bus Stop Clearway and Prohibition of Waiting) Order 2010
- Community bus
- Disabled Persons permit parking place
- No waiting at anytime
- Loading only

This map is reproduced from Ordnance Survey material with the permission of the Ordnance Survey on behalf of the Controller of Her Majesty's Stationery Office © Crown Copyright. Unauthorised reproduction infringes Crown copyright and may lead to prosecution or civil proceedings.
 Test Valley Borough Council 10/02/2010

Rev	Description	Date
A	Disabled spaces Black Swan Yard deleted and loading spaces added.	10.09.10

DRAWING NAME
ANDOVER TOWN CENTRE
TRAFFIC REGULATION ORDERS


Scale	Drawn By	Date
1:2000	S Raw	22/04/10
Plotted at	Checked By	Date
A3	MP	23/04/10

21905


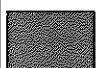





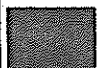

Planning Policy and Transport
 Test Valley Borough Council
 Weyhill Road
 Andover
 Hampshire
 SP10 3AJ

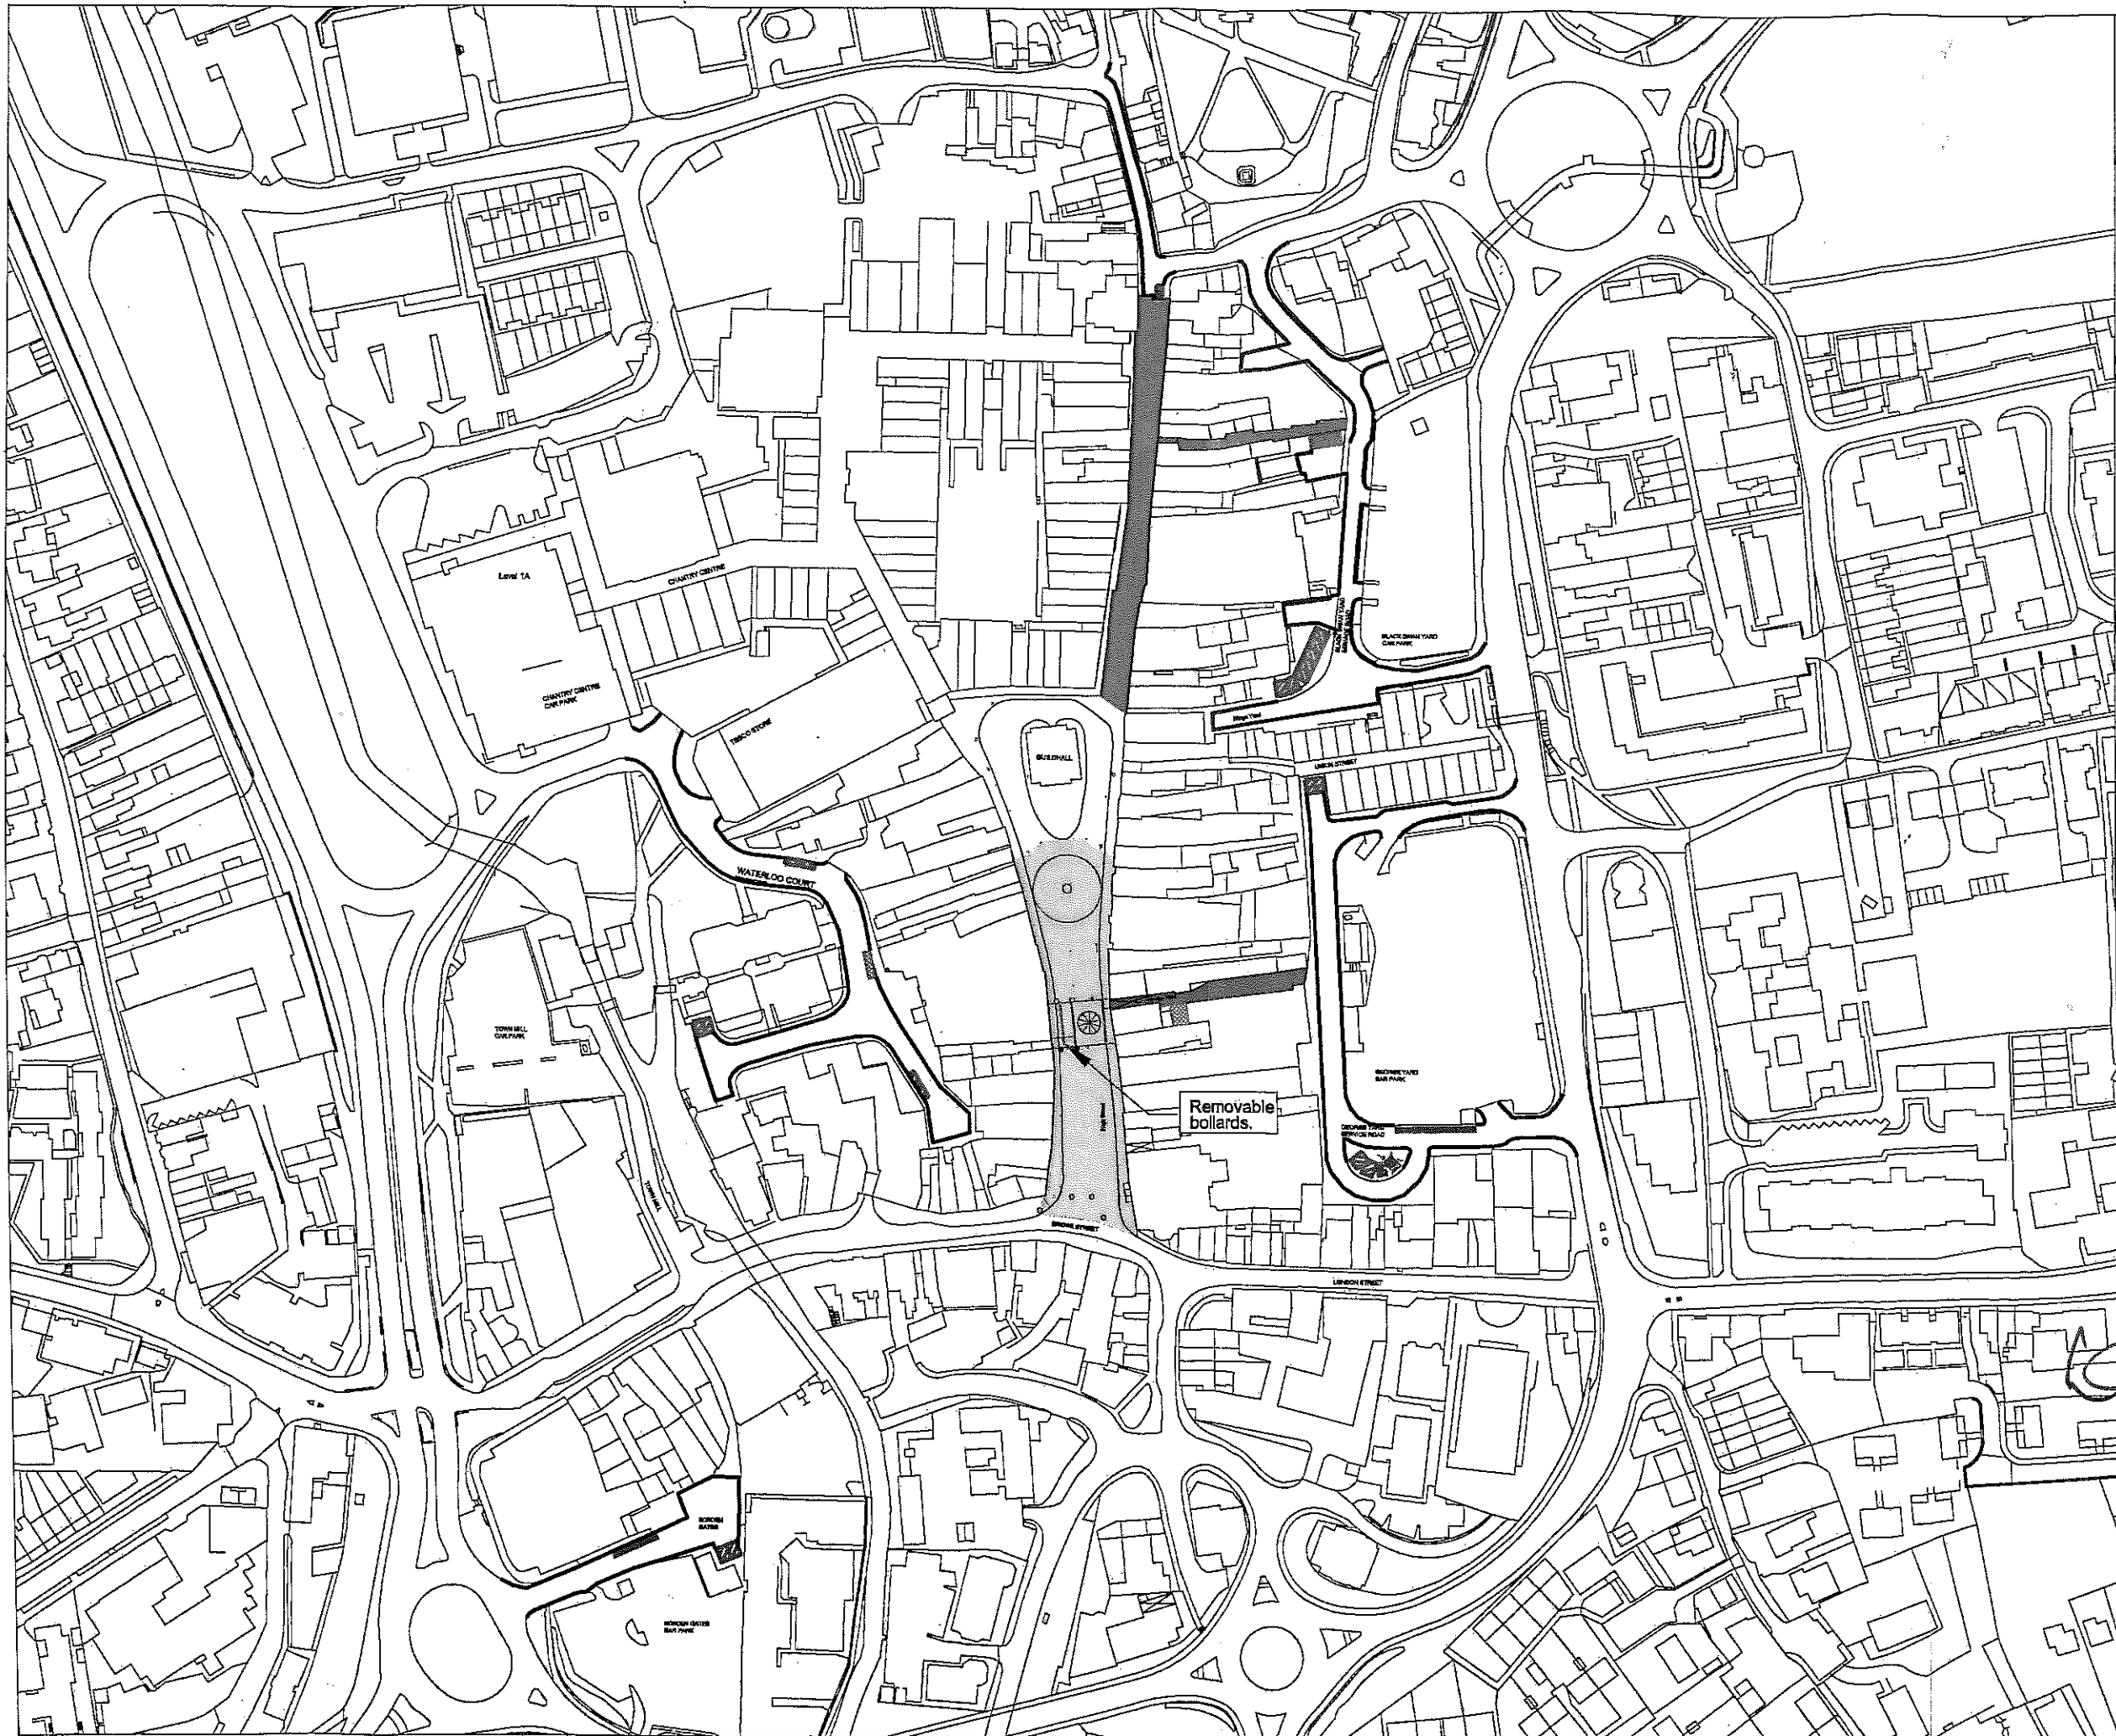Tel 01264 368000
 Fax 01264 368799
 Email engineering@testvalley.gov.uk
 Web site www.testvalley.gov.uk

File ref	No	Rev
S/34/2/66	01-A3	A



KEY

-  The Borough of Test Valley (High Street, Andover) (Pedestrian Zone) Order 2010
-  The Borough of Test Valley (Black Swan Yard, George Yard and Upper High Street, Andover) (Pedestrian Zone) Order 2010
-  Land adjacent to George Yard
-  The Borough of Test Valley (Andover Town Centre Disabled Parking Places, Bus Stop Clearway and Prohibition of Waiting) Order 2010
-  Community bus
-  Disabled Persons permit parking place
-  No waiting at anytime
-  Loading only
-  30 minute parking

This map is reproduced from Ordnance Survey material with the permission of the Ordnance Survey on behalf of the Controller of Her Majesty's Stationary Office © Crown Copyright. Unauthorised reproduction infringes Crown copyright and may lead to prosecution or civil proceedings.
 Test Valley Borough Council 100024295 2009

Rev	Description	Date
A	Disabled spaces Black Swan Yard disabled and loading space added.	10.09.10
B	30 minute parking added to Borden Gate and George Yard Service Road and removal of two disabled spaces in George Yard Service Road	12.12.10

DRAWING NAME

ANDOVER TOWN CENTRE
 TRAFFIC REGULATION ORDERS

Scale	Drawn By	Date
1:2000	S Raw	22/04/10
Plotted at	Checked By	Date
A3	MP	23/04/10

21905

Planning Policy and Transport
 Test Valley Borough Council
 Weyhill Road
 Andover
 Hampshire
 SP10 3AJ

Tel 01264 368000
 Fax 01264 368799
 Email engineering@testvalley.gov.uk
 Web site www.testvalley.gov.uk

File ref	No	Rev
S/34/2/2/66	01-A3	B

SCHEDULE 1b
Insert into the 2010 Order

1	2	3	4	5
Situation of Parking Place	Class of vehicle	Days of operation of parking place	Hours of operation of parking place	Maximum period for which vehicles may wait
Each area of road within Borden Gate, George Yard Service Road, High Street, Kings Yard, Waterloo Court hatched blue on the attached drawing S/34/2/2/66 REV B	Any disabled person's vehicle which displays in the relevant position a disabled person's badge	All days	All hours	No limit
Each area of road within Borden Gate and George Yard Service Road shown coloured pink on the attached drawing S/34/2/2/66 Rev B	Motor cars, motor cycles and invalid carriages as defined in Section 136 of the Act	Mondays to Saturdays	08.00am to 6.00pm	30 minutes (return prohibited within 2 hours)
		Sundays	All hours	No limit
Area of road within Waterloo Court cross hatched red on the attached drawing S/34/2/2/66 REV B	Community Bus	All days	All hours	30 minutes, no return within one hour
Area of road within Black Swan Service Yard shown solid blue on the attached drawing S/34/2/2/66 REV B	All vehicles	All days	All hours	No limit whilst loading/unloading