

RTA 7
A97/NO1.

HAMPSHIRE COUNTY COUNCIL

ROAD TRAFFIC REGULATION ACT, 1984

THE HAMPSHIRE (MONXTON ROAD, ANDOVER)
(RESTRICTION OF WAITING) ORDER 1997

Hampshire County Council in exercise of its powers under Sections 1(1) and (2), 2(1) to (3) and 4(2) of the Road Traffic Regulation Act 1984 ("the Act"), and of all other enabling powers, and after consultation with the Chief Officer of Police in accordance with Part III of Schedule 9 to the Act, hereby makes the following Order:-

1. (1) In this Order

"Disabled person's vehicle" has the same meaning as in the Local Authorities' Traffic Orders (Exemptions for Disabled Persons) (England and Wales) Regulations 1986;

"disabled person's badge" has the same meaning as in the Disabled Persons (Badges for Motor Vehicles) Regulations 1982;

"parking disc" means a disc issued by a Local Authority, 125 millimetres square, coloured orange and capable of showing the quarter hour period during which a period of waiting begins.

(2) Regulation 2A(2),(3) and (4) of the Local Authorities Traffic Orders (Exemptions for Disabled Persons) (England and Wales) Regulations 1986, as amended by the Local Authorities Traffic Orders (Exemptions for Disabled Persons) (England and Wales) (Amendment) Regulations 1991, has effect for the purpose of defining the expression "relevant position" in this Order.

2. Save as provided in Articles 3 and 4 of this Order no person shall, except upon the direction or with the permission of a police constable in uniform or traffic warden, cause or permit any vehicle to wait between the hours of 8.00 a.m. and 6.00 p.m. from Monday to Saturday (both days inclusive) on any of the sides of road specified in the Schedule to this Order.

3. Nothing in Article 2 of this Order shall render it unlawful to cause or permit any vehicle to wait on any of the sides of road referred to in that Article for so long as may be necessary:-

(a) to enable a person to board or alight from the vehicle;

(b) to enable goods to be loaded onto or unloaded from the vehicle;

GIVEN this ^{20th} day of *January* 1997

THE COMMON SEAL of THE HAMPSHIRE)
COUNTY COUNCIL was hereunto)
affixed in the presence of:-)

LS

E.W. MITSON


Authorised Signatory

SCHEDULE


Sides of road at Andover in the Borough of Test Valley
No waiting Monday to Saturday 8.00 am to 6.00 pm

<u>Road</u>	<u>Side</u>	<u>Length restricted</u>
Monxton Road	South	Between its junction with Weyhill Road and its western point of termination, a distance of approximately 200 metres.
	North	Between its junction with Weyhill Road and a point 30 metres west thereof.
		Between a point ³⁶ 41 metres west of its junction with Weyhill Road and a point 15 metres west of that point.
		Between a point ⁷⁵ 75 metres west of its junction with Weyhill Road and a point 40 metres west of that point.
Gallaghers Mead	Both	Between a point 141 metres west of its junction with Weyhill Road and its western point of termination (including the turning head), a distance of approximately 37 metres.
		Between its junction with Monxton Road and a point 15 metres south thereof.

OK

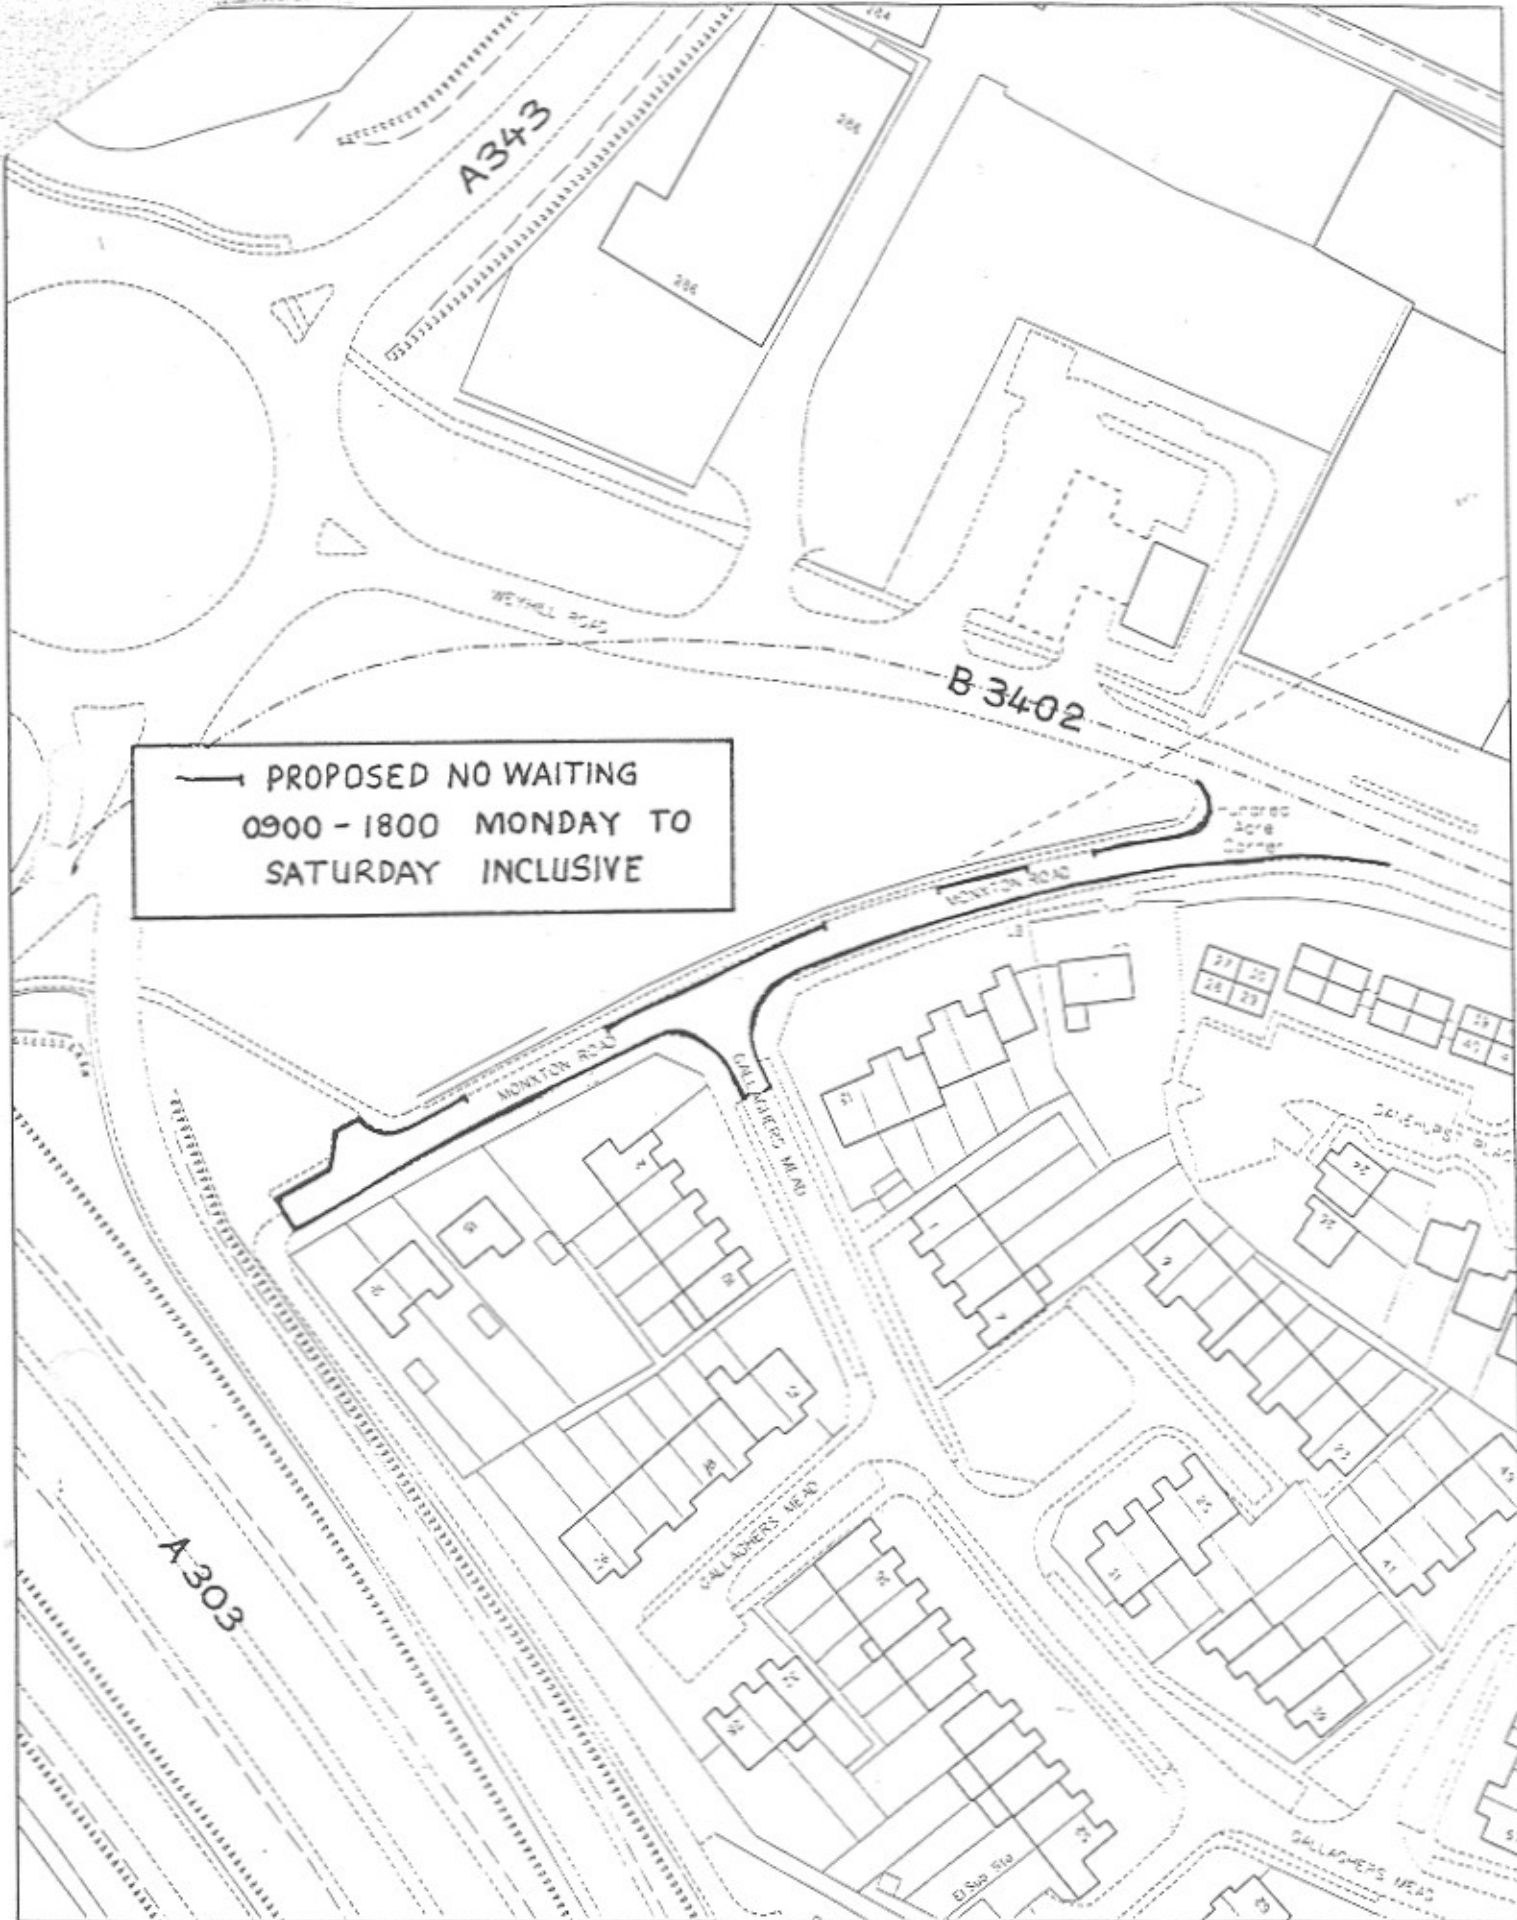

— PROPOSED NO WAITING
 0900 - 1800 MONDAY TO
 SATURDAY INCLUSIVE

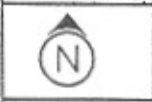

SCALE : 1:1250
 DATE : June 1996

TITLE :
 Proposed Waiting Restriction
 Monxton Road Andover

 PLAN ONE


TEST VALLEY
 BOROUGH COUNCIL
 LEISURE AND TECHNICAL SERVICES DEPARTMENT
 BEECH HURST · WEYHILL ROAD
 ANDOVER · HAMPSHIRE · SP10 3AJ
 Tel: 01264 364144 Fax: 01264 332214

THIS PLAN HAS BEEN REPRODUCED FROM ORDNANCE SURVEY
 1988 DATA WITH THE PERMISSION OF THE CONTROLLER OF
 HER MAJESTY'S STATIONERY OFFICE © CROWN COPYRIGHT
 UNAUTHORIZED REPRODUCTION INFRINGES CROWN COPYRIGHT
 AND MAY LEAD TO PROSECUTION OR CIVIL PROCEEDINGS.
 TEST VALLEY BOROUGH COUNCIL LICENCE No. L4079715