

TEST VALLEY BOROUGH COUNCIL

ROAD TRAFFIC REGULATION ACT 1984

**THE BOROUGH COUNCIL OF TEST VALLEY (BUDDS LANE, ROMSEY)
(PROHIBITION OF WAITING AND PARKING PLACES) ORDER 2006**

The Borough Council of Test Valley as agent for Hampshire County Council in exercise of its powers under Sections 1, 2, 4, 45, 46, 49 and 51 of the Road Traffic Regulation Act 1984 (“the Act”) as amended by the Road Traffic Regulation (Parking) Act, 1986, Part IV of Schedule 9 to the Act, and of all other enabling powers, and after consultation with the Chief Officer of Police in accordance with Part III of Schedule 9 to the Act, hereby makes the following order:-

PART 1 – GENERAL

1. In this order

“the Council” means the Borough Council of Test Valley acting as Hampshire County Council’s agents.

“Disabled person’s vehicle” has the same meaning as in the Local Authorities’ Traffic Orders (Exemptions for Disabled Persons) (England) Regulations 2000.

“Disabled person’s badge” has the same meaning as in the Disabled Persons (Badges for Motor Vehicles) Regulations 2000.

“Parking Disc” means a disc, issued by a Local Authority, 125 millimetres square, coloured orange or blue and capable of showing the quarter hour period during which a period of waiting begins.

“Driver” in relation to a vehicle waiting in a parking place, means the person driving the vehicle at the time it was left in the parking place.

“Parking Place” means any part of a road authorised by this order to be used as a parking place.

2. Regulation 4 of the Local Authorities Traffic Orders (Exemptions for Disabled Persons) (England) Regulations 2000 has effect for the purpose of defining the expression “relevant position” in this order.
3. The Prohibitions and restrictions imposed by this order shall be in addition to and not in derogation from any restriction or requirement imposed by any regulations made or having effect as if made under the Act or by or under any other enactment.

PART II – AUTHORISATION AND USE OF PARKING PLACES

4. (i) Each of the parts of a road specified in schedule 1 to this order is authorised to be used subject to the following provisions of this order as a parking place for such classes of vehicles, on such days and during such hours as are specified in relation to that part of the road in the said schedule.
(ii) Nothing in paragraph (i) of this article shall restrict the power of the Council to close any parking place.
5. Where in schedule 1 to this order a parking place is described as available for vehicles of a specified class, the driver of the vehicle shall not permit it to wait in that parking place:-
 - (a) unless it is of the specified class or a disabled person's vehicle which displays in the relevant position a disabled person's badge issued by any local authority; and
 - (b) unless it is positioned within the parking areas defined by white lines on the surface of the road and the distance between the edge of the carriageway and the nearest wheel of the vehicle is not more than twelve inches.
6. A driver of a vehicle shall not use a parking place:-
 - (a) so as unreasonably to prevent access to any premises adjoining the road, or the use of the road by other persons, or so as to be a nuisance;
 - (b) when the Council has closed that parking place.
7. The driver of a motor vehicle using a parking place shall stop the engine as soon as the vehicle is in position in the parking place, and shall not start the engine except when about to change the position of the vehicle in or to depart from the parking place.
8. No person shall use a vehicle, while it is in a parking place, in connection with the sale of any article to persons in or near the parking place or in connection with the selling or offering for hire of his skill or services.
9. A disabled person's vehicle which displays in the relevant position a disabled person's badge shall be exempt from any limitation on time specified in column 5 of part 1 of schedule 1 to this order.
10. Subject to the proviso hereto, when a vehicle is left in a parking place in contravention of any of the provisions contained in article 4, article 5 or article 6 of this order a person authorised in that behalf by the Council may remove the vehicle or arrange for it to be removed from that parking place; provided that when a vehicle is waiting in a parking place in contravention of the provision of article 5(b) of this order, a person authorised in that behalf by the Council may

alter or cause to be altered the position of the vehicle in order that its position shall comply with that provision.

11. Any person removing a vehicle or altering its position by virtue of the last preceding article of this order may do so by towing or driving the vehicle or in such other manner as he may think necessary and may take such measures in relation to the vehicle as he may think necessary to enable him to remove it or alter its position, as the case may be.
12. When a person authorised by the Council removes or makes arrangements for the removal of a vehicle from a parking place by virtue of article 10 of this order, he shall make such arrangements as may be reasonably necessary for the safe custody of the vehicle.

PART III – RESTRICTION OF WAITING

13. Save as provided in articles 14 and 15 of this order, no person shall, except upon the direction or with the permission of a police constable in uniform or traffic warden, cause or permit any vehicle to wait at any time on any of the sides of road specified in schedule 2 to this order.
14. Nothing in article 13 of this order shall render it unlawful to cause or permit any vehicle to wait on any of the sides of road referred to in that article for so long as may be necessary:-
 - (a) to enable a person to board or alight from the vehicle;
 - (b) to enable goods to be loaded onto or unloaded from the vehicle;
 - (c) to enable the vehicle, if it cannot conveniently be used for such purpose in any other road, to be used in connection with the following operations namely:-
 - (i) building or demolition;
 - (ii) the removal of any obstruction to traffic;
 - (iii) the maintenance, improvement or reconstruction of the said sides of road;
 - (iv) the laying, erection, alteration or repair in, or in land adjacent to, the said sides of road, of any sewer or of any main, pipe or apparatus for the supply of gas, water or electricity or telecommunications;
 - (d) to enable the vehicle, if it cannot conveniently be used for such purpose in any other road, to be used in the service of a local authority or a water authority in pursuance of statutory powers or duties;

- (e) to enable the vehicle to be used in the service of the Post Office for the purpose of delivering or collecting postal packets as defined in the Postal Services Act 2000;
 - (f) to enable the vehicle to take in petrol, oil, water or air from any garage situated on or adjacent to the said sides of road;
 - (g) to enable the vehicle to wait at or near to any premises situated on or adjacent to the said sides of road for so long as is reasonably necessary in connection with any wedding or funeral; or
 - (h) to enable the vehicle to be used for fire and rescue service, ambulance or police purposes.
15. Nothing in article 13 of this order shall render it unlawful to cause or permit a disabled person's vehicle which displays in the relevant position a disabled person's badge and a parking disc (on which the driver or other person in charge of the vehicle has marked the time at which the period of waiting began) to wait on any of the sides of road referred to for a period not exceeding three hours (not being a period separated by an interval of less than one hour from a previous period of waiting by the same vehicle on the same side of road on the same day).

PART IV - REVOCATIONS

16. The Hampshire (Budds Lane, Romsey) (Prohibition of Waiting) Order 2004 is hereby revoked in full.
17. This order shall come into operation on the 10 March 2006 and may be cited as "The Borough of Test Valley (Budds Lane, Romsey (Prohibition of Waiting and Parking Places) Order 2006".


GIVEN this 28th day of February 2006



THE COMMON SEAL of the BOROUGH)
COUNCIL of TEST VALLEY was hereunto)
affixed in the presence of:-)

Member *M. Kenley*
S. Gray
Authorised Officer Signatory

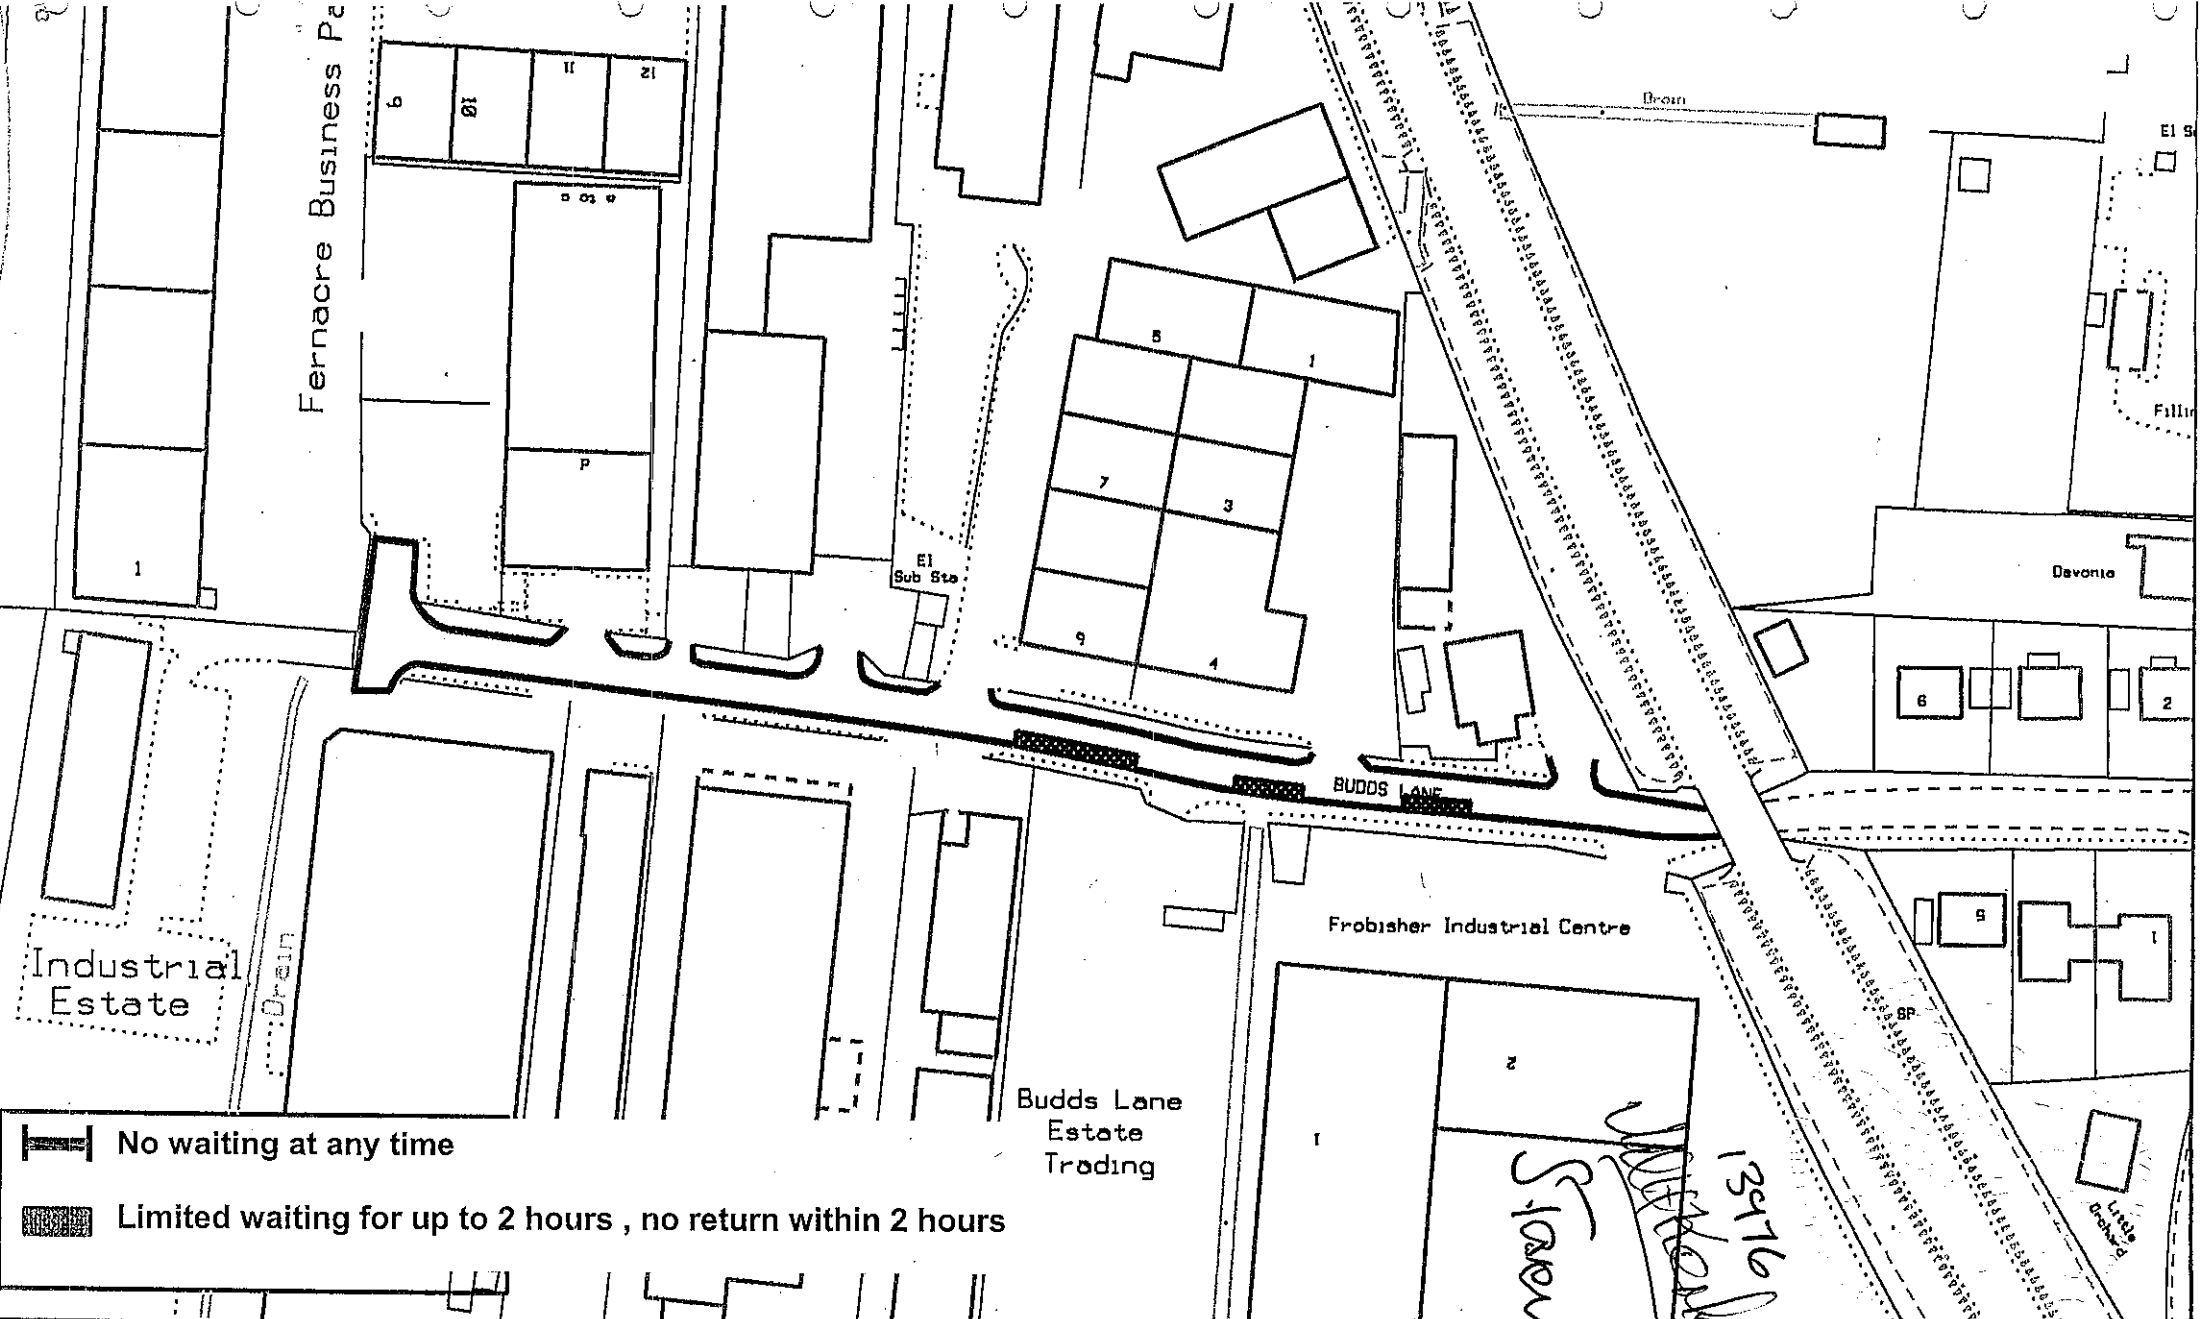

Schedule 1				
Part 1				
Roads in Romsey in the Borough of Test Valley				
Parking Places				
1	2	3	4	5
Situation of Parking Place	Class of Vehicle	Days of operation of parking place	Hours of operation of parking space	Maximum period for which vehicle may wait
Those sides of road as specified in Part 2 of this schedule to a width throughout of 1.8 metres measured at a right angle from the carriageway edge	Motor cars, motorcycles and invalid carriages as defined in Section 136 of the Act of 1984	(a) Mondays to Saturdays	(i) Midnight – 8.00 am and 6.00 pm to midnight	No limit
			(ii) 8.00 am to 6.00 pm	2 hours (return prohibited within 2 hours)
		(b) Sundays	All hours	No limit
Part 2				
Parking space for waiting from Monday to Saturday between 8am and 6pm for up to 2 hours, no return within 2 hours, in bay 1.8 metres wide parallel to carriageway adjacent to kerb line				
<u>Road in Romsey</u>	<u>Side</u>	<u>Extent</u>		
Budds Lane	South	From a point 127 metres west of its junction with Greatbridge Road measured along the centre line to a point 11 metres further west		
Budds Lane	South	From a point 154 metres west of its junction with Greatbridge Road measured along the centre line to a point 11 metres further west		
Budds Lane	South	From a point 180 metres west of its junction with Greatbridge Road measured along the centre line to a point 20 metres further west		
Schedule 2				
No waiting at any time except where designated as a parking place in Schedule 1				
Budds Lane	Both	From a point 77 metres west of its junction with Greatbridge Road to its western end including the turning head		



-  No waiting at any time
-  Limited waiting for up to 2 hours , no return within 2 hours

SCALE 1:1250

October 2005

WING NUMBER

TITLE 1-

**THE BOROUGH COUNCIL OF TEST VALLEY
(BUDDS LANE ROMSEY) (PROHIBITION OF WAITING AND
PARKING PLACES) ORDER 2006**

T/20/3/16

08 SHEET-

DRAWN- **ANDY BRADLEY**

DEED No.:

FILE No.:

19476

Stover

THIS PLAN IS REPRODUCED FROM OSNAJCE SURVEY NATIONAL WITH THE PERMISSION OF OSNAJCE SURVEY ON BEHALF OF THE CONTROLLER OF HER MAJESTY'S STATUTORY OFFICE © CROWN COPYRIGHT. UNAUTHORISED REPRODUCTION (WITHOUT CROWN COPYRIGHT) AND MAY LEAD TO PROSECUTION OR CIVIL PROCEEDINGS. TEST VALLEY BOROUGH COUNCIL LICENCE No. L160004

TEST VALLEY

TECHNICAL SERVICE
BUCKLE HURST, WYTHILL ROAD,
ANDOVER, HANTS BA11 1BA
TEL: 01264 844444 FAX 01264 844444