

1260

HAMPSHIRE COUNTY COUNCIL
ROAD TRAFFIC REGULATION ACT 1984

THE HAMPSHIRE (VARIOUS ROADS, ROMSEY)
(PARKING PLACES AND RESTRICTION OF WAITING)
(CONTROLLED ZONE) ORDER 1992 (VARIATION) ORDER 1996

Hampshire County Council in exercise of its powers under Sections 1, 2, 4, 45, 46 and 51 of the Road Traffic Regulation Act, 1984 ("the Act"), Part IV of Schedule 9 to the Act, and of all other enabling powers, and after consultation with the Chief Officer of Police in accordance with Part III of Schedule 9 to the Act, hereby makes the following Order:-

1. In this Order "the Controlled Zone Order" means The Hampshire (Various Roads, Romsey) (Parking Places and Restriction of Waiting) (Controlled Zone) Order 1992.
2. The Controlled Zone Order shall have effect as though:
 - (a) the item relating to The Cornmarket was omitted from Part I of Schedule II;
 - (b) Part I of Schedule II included the item specified in the Schedule to this Order;
 - (c) in the item relating to the south west side of Market Place in Schedule V, "35 metres" was substituted for "28.5 metres" and "10 metres" was substituted for "16.5 metres"; and
 - (d) Plan JD665/P/01 attached to this Order was substituted for Plan TS 924.
3. This Order shall come into operation on the ^{23rd} day of ^{August} 1996 and may be cited as "The Hampshire (Various Roads, Romsey) (Parking Places and Restriction of Waiting) (Controlled Zone) Order 1992 (Variation) Order 1996".

GIVEN this 12th day of August 1996

THE COMMON SEAL of HAMPSHIRE)
COUNTY COUNCIL was hereunto)
affixed in the presence of:-)

LS

G. R. WHITE

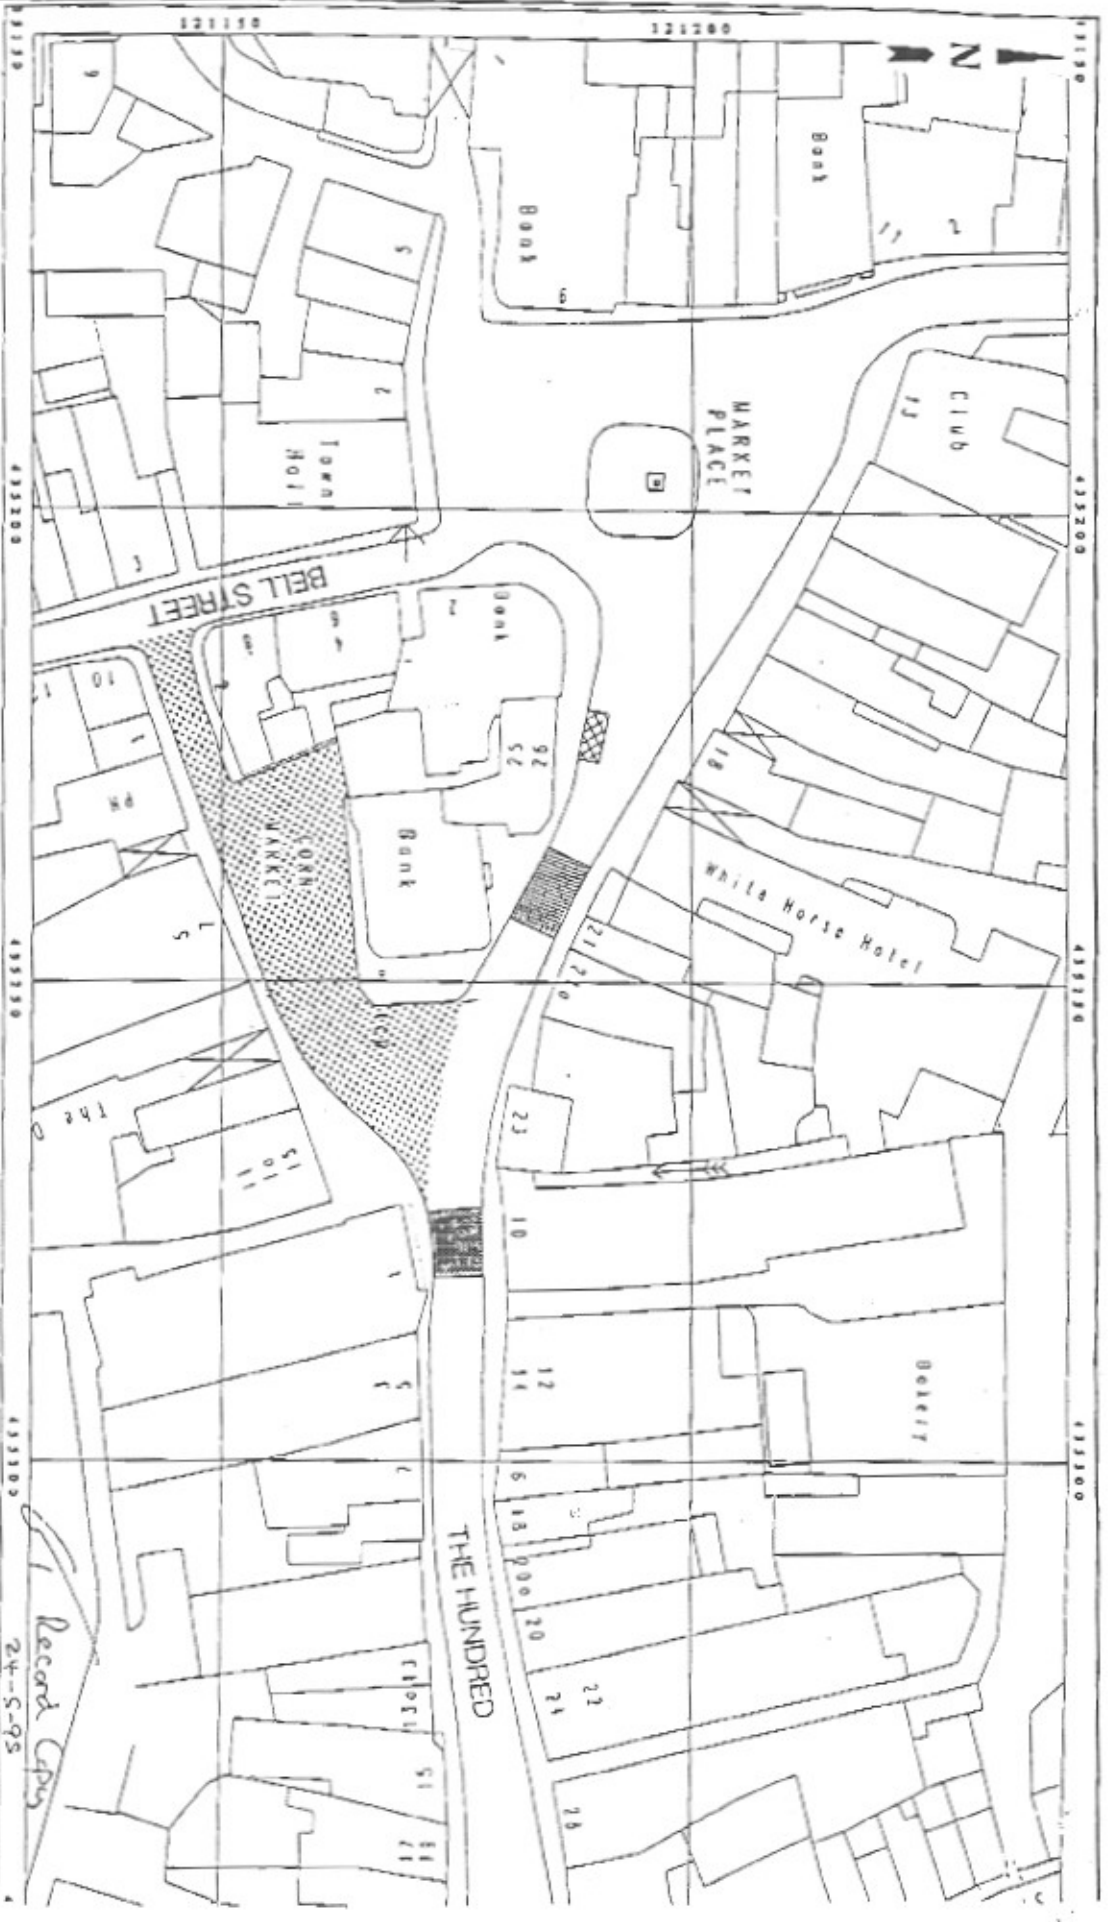
Authorised Signatory

SCHEDULE




Road at Romsey in the Borough of Test Valley
Parking Places

1	2	3	4	5
Situation of parking place	Class of vehicles	Days of operation of parking place	Hours of operation of parking place	Maximum period for which vehicles may wait
That area of land comprised within Market Place at Romsey and shown cross hatched on the attached plan JD665/P/01	Vehicles displaying a disabled person's badge	All days	All hours	No limit

126795



KEY

-  PROPOSED DISABLED PARKING BAY
-  PROPOSED PEDESTRIAN ZONE
-  FOOTWAY WIDENING AND TRAFFIC CALMING FEATURE



CORN MARKET, ROMSEY

PROPOSED PEDESTRIAN ZONE

DATE	BY	SCALE	REVISION
1/10/00	JIS	1:1000	1
5/95	JIS		2
016 No JD565 P/01	REV'D		