

ROAD TRAFFIC REGULATION ACT 1984

Date of Order: 20 July 2006

Order No. : 6982

**THE HERTFORDSHIRE (STATION ROAD, ABBOTS LANGLEY)  
(RESTRICTION OF WAITING) ORDER 2004**

The Hertfordshire County Council in exercise of their powers under Sections 1, 2 and 3 of the Road Traffic Regulation Act 1984 (which said Act of 1984 is hereinafter referred to as "the Act of 1984"), and of all other enabling powers and after consultation with the Chief Officer of Police in accordance with Part III of Schedule 9 of the Act of 1984, hereby make the following Order:-

1. This Order may be cited as "The Hertfordshire (Station Road, Abbots Langley) (Restriction of Waiting) Order 2004" and shall come into operation on Monday 31 July 2006.
2. Save as provided in Articles 4, 5 and 6(1) of this Order no person shall cause or permit any vehicle to wait at any time in those lengths of Station Road, Abbots Langley specified in Schedule 1 to this Order.
3. Save as provided in Articles 4, 5 and 6(2) of this Order no person shall cause or permit any vehicle to wait between the hours of 8:00am and 7:00pm daily for a period exceeding 20 minutes (not being a period separated by an interval of less than 40 minutes from any previous period of waiting by the same vehicle in the same length of road) in that length of Station Road, Abbots Langley specified in Schedule 2 to this Order.
4. (1) Nothing in Articles 2 or 3 of this Order applies to the lengths of road restricted by those Articles (which said lengths of road are referred to in this Article as "the restricted area") in relation to –
  - (a) a vehicle being used for Fire and Rescue, Ambulance or Police purposes.
  - (b) Anything done with the permission of or at the direction of –
    - (i) a police officer in uniform;
    - (ii) in respect of any of the lengths of road in the restricted area which are in a special parking area designated under Part II of the Road Traffic Act 1991 or Schedule 3 to that Act, a parking attendant appointed under Section 63A of the Act of 1984;
  - (c) a vehicle which is prevented from proceeding by circumstances beyond the drivers control or which has stopped in order to avoid injury or damage to persons or property or when required to do so by law;
  - (d) a vehicle which is stationary in order that it may be used for one or more of the purposes specified in sub-Article (2) of this Article and which cannot reasonably be used for such a purpose without stopping in the restricted area;

- (e) a marked vehicle which, whilst used by a universal service provider in the course of the provision of a universal postal service, is stationary only for so long as may be reasonably necessary for postal packets to be delivered or collected;

In this Article -

The expressions "universal service provider", "provision of a universal postal service" and "postal packet" shall bear the same meanings as in the Postal Services Act 2000.

(2) The "purposes" referred to in sub-Article (1)(d) of this Article are -

- (a) any operation involving building, demolition or excavation;
- (b) the removal of any obstruction to traffic;
- (c) the maintenance, improvement or reconstruction of a road;
- (d) constructing, improving, maintaining, or cleaning of any street furniture; or
- (e) the laying, erection, alteration, repair or cleaning of any sewer or of any main pipe or apparatus for the supply of gas, water or electricity, or of any telecommunications apparatus kept or installed for the purposes of a telecommunications code system or of any other telecommunications apparatus lawfully kept installed in any position.

5. Nothing in Articles 2 or 3 of this Order applies to the lengths of road restricted by those Articles (which said lengths of road are referred to in this Article as "the restricted area") so as to render it unlawful to cause or permit any vehicle to wait only for so long as may be reasonably necessary -

- (a) to enable goods to be loaded on or unloaded from the vehicle from or to premises adjacent to the restricted area; or
- (b) to enable a passenger to board or alight and to load and unload any luggage.

6. (1) Nothing in Article 2 of this Order shall render it unlawful to cause or permit a disabled person's vehicle which displays in the relevant position a disabled person's badge and a parking disc, to wait at any time in the lengths of road specified in Schedule 1 of this Order for a period not exceeding 3 hours (not being a period separated by an interval of less than 1 hour from a previous period of waiting by the same vehicle in the same length of road).

(2) Nothing in Article 3 of this Order shall render it unlawful to cause or permit a disabled person's vehicle, which displays in the relevant position a disabled person's badge, to wait at any time in the length of road specified in Schedule 2 of this Order.

(3) In this Article -

"disabled person's vehicle" has the same meaning as in Section 142(1) of the Act of 1984;

"disabled person's badge" has the same meaning as in Section 142(1) of the Act of 1984;

"parking disc" has the same meaning as given in Regulation 8(5) of The Local Authorities' Traffic Orders (Exemptions for Disabled Persons) (England) Regulations 2000; and

"relevant position" means

- i) A vehicle displays a disabled person's badge in the relevant position if:-
    - a) in the case of a vehicle fitted with a dashboard or facia panel, the badge is exhibited thereon so that Part 1 of the badge is legible from outside the vehicle; or
    - b) in the case of a vehicle not fitted with a dashboard or facia panel, the badge is exhibited in a conspicuous position on the vehicle so that Part 1 of the badge is legible from outside the vehicle;
  - ii) A vehicle displays a parking disc in the relevant position if:-
    - a) in the case of a vehicle fitted with a dashboard or facia panel, the disc is exhibited thereon so that the quarter hour period during which the period of waiting began is legible from outside the vehicle; or
    - b) in the case of a vehicle not so fitted, the disc is exhibited in a conspicuous position on the vehicle so that the quarter hour period during which the period of waiting began is legible from outside the vehicle.
7. The Interpretation Act 1978 shall apply for the interpretation of this Order as it applies for the interpretation of an Act of Parliament.
8. The restrictions imposed by this Order shall be in addition to and not in derogation from any restriction or requirement imposed by any other regulations made or having effect as if made under the act of 1984 or by or under any other enactment.

### **SCHEDULE 1**

#### **lengths of Station Road, Abbots Langley – no waiting at any time**


- Station Road (a) from a point 8 metres north of a point in line with the boundary (east side) between 90 and 92 Station Road northwards for approximately 192 metres to a point 177 metres south of a point opposite its junction with the southern kerbline of Water Lane.
- (b) from a point 73 metres south of a point opposite its junction with the southern kerbline of Water Lane southwards for 64 metres.
- (west side) (a) from a point 8 metres north of a point in line with the boundary between 90 and 92 Station Road northwards for approximately 207 metres to a point 158 metres south of its junction with the southern kerbline of Water Lane.
- (b) from a point 80 metres south of its junction with the southern kerbline of Water Lane southwards for 42 metres.


length of Station Road Abbots Langley –  
waiting limited to 20 minutes with no return within the next 40 minutes  
8:00am to 7:00pm on any day

IN WITNESS whereof the Common Seal of the Hertfordshire County Council was here unto affixed this 20<sup>th</sup> day of July 2006 .

The Common Seal of Hertfordshire County Council was hereunto affixed in the presence of:-

# County Secretary

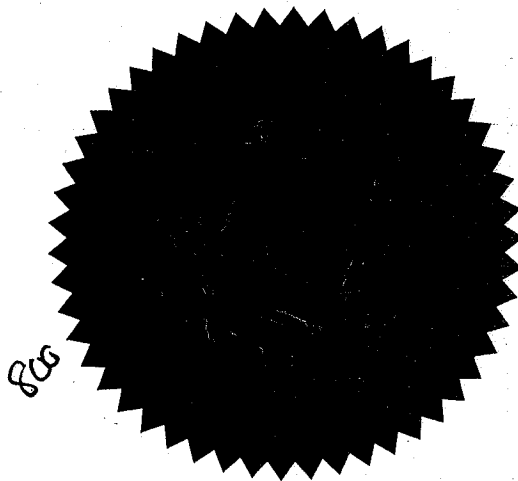

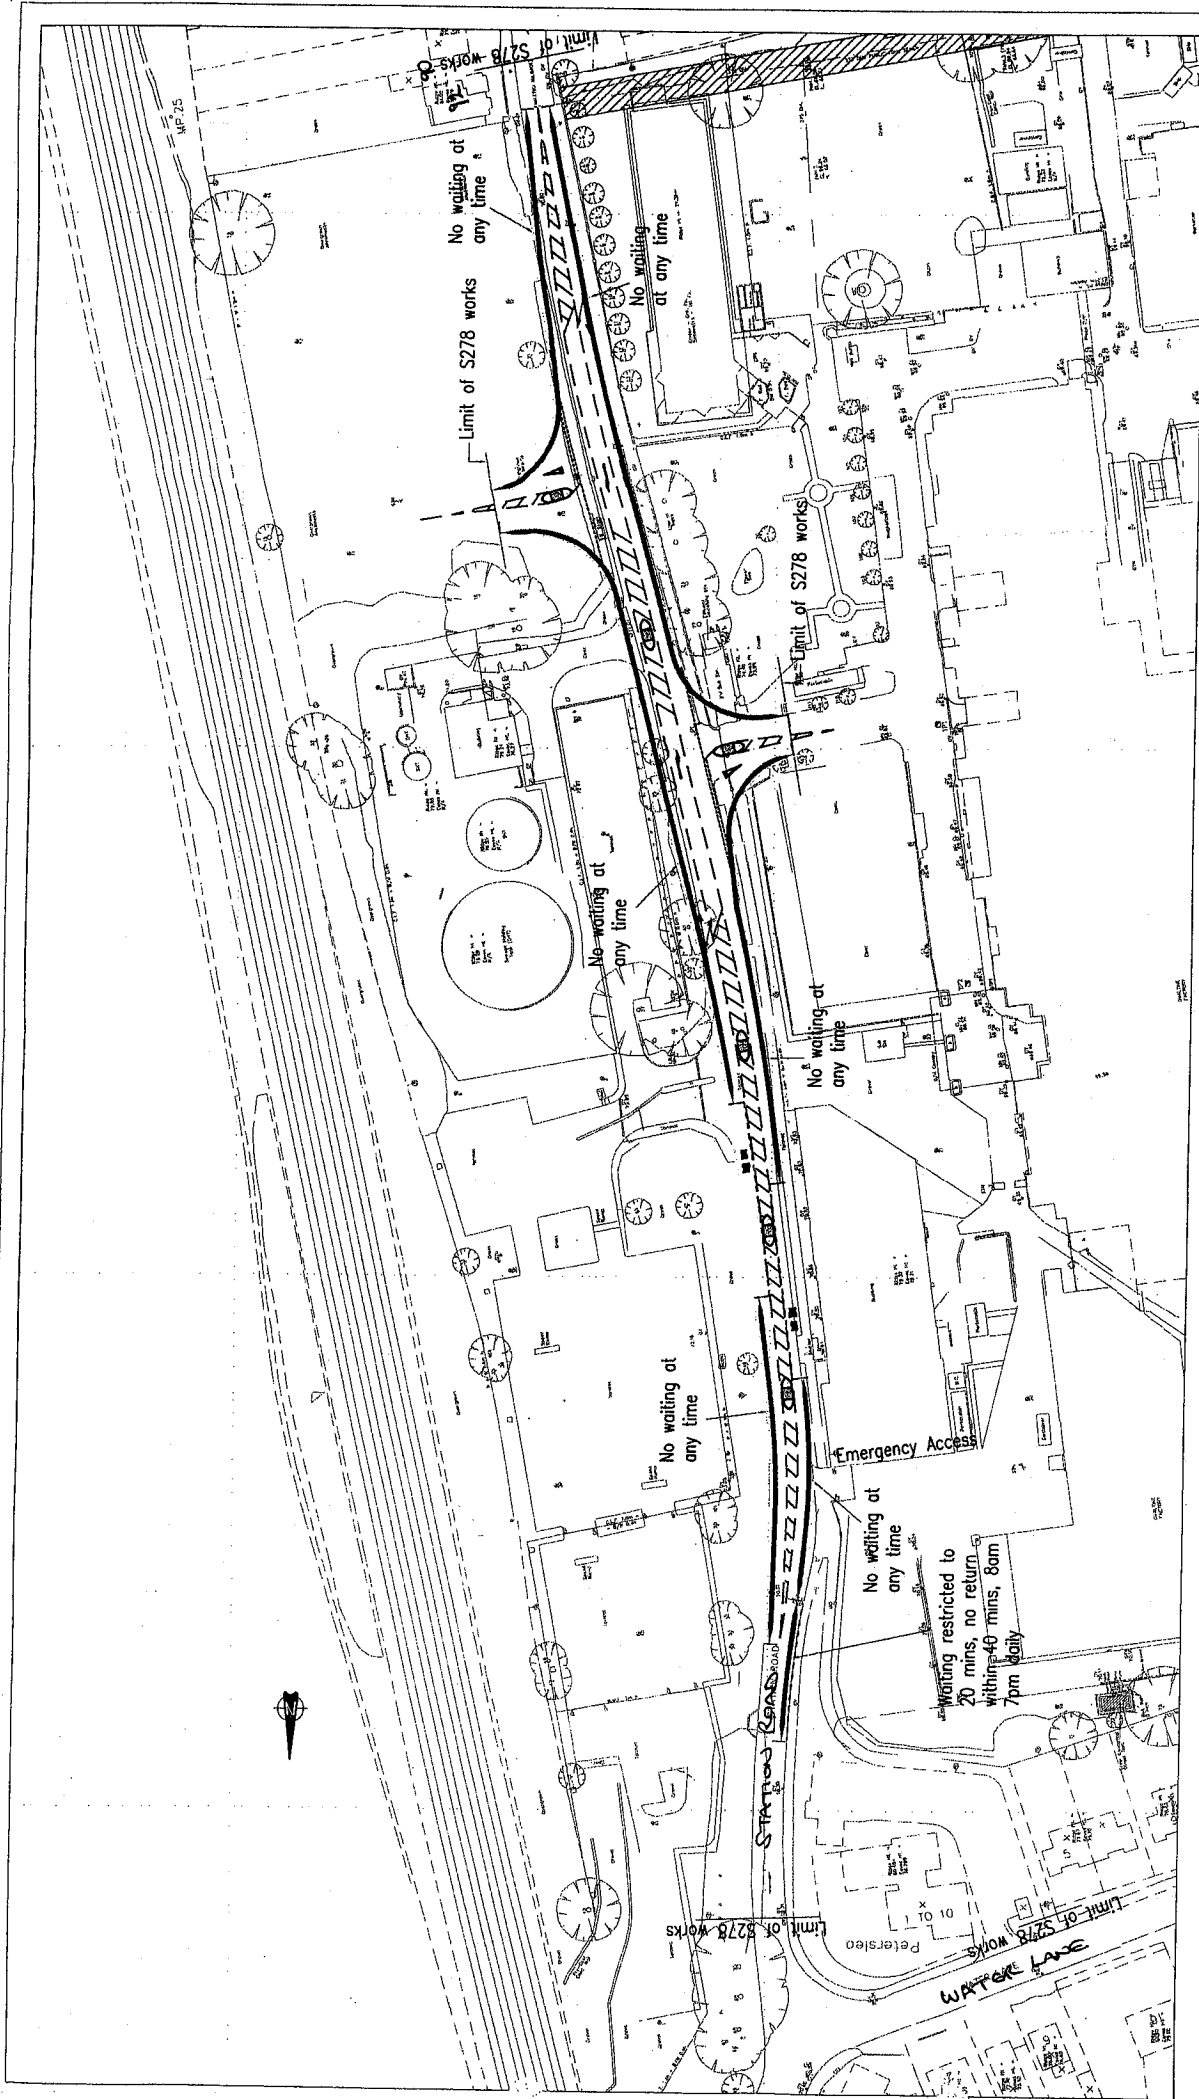

D Parking restriction marking extended to limit of S278 work  
 C Amended to suit Local Authority Comments  
 B Shoppers lobby amended, junctions amended and TRO extent amended  
 A First Issue

ET 02.07.04  
 ACM 28.06.04 JH 28.05.04 JH 28.05.04  
 ACM 24.05.04 JH 24.05.04 JH 24.05.04  
 ACM 24.05.04 JH 24.05.04 JH 24.05.04  
 Original by Checked by Approved by  
 and date and date and date

mouchelparkman		Client	Fairview New Homes
Purpose		Project	Redevelopment of Ovaline factory
Information		Drawing Title	Proposed Traffic Regulation Orders, Station Road, Kings Langley
Draft	Scale (or A3 size)	Issuing Office	Bristol
Issue	1/1000	Telephone	0117 906 2300
		Drawing number	FNH268/28.18
		Version	D

