

TV 974

THREE RIVERS DISTRICT COUNCIL

ROAD TRAFFIC REGULATION ACT 1984

Date of order: 3rd July 2009

Order No: 65/09

**THE THREE RIVERS (CARPENDERS AVENUE & OXHEY LANE, CARPENDERS PARK)  
(PROHIBITION OF WAITING) ORDER 2009**

The Three Rivers District Council (hereinafter referred to as "the Council") makes this Traffic Regulation Order pursuant with arrangements made under Section 19 of the Local Government Act of 2000 and the Local Governments (Arrangements for Discharge of Functions) (England) Regulations 2000 with Hertfordshire County Council in exercise of the powers of the said County Council under Sections 1(1), 2(1), 2(2)(c), 4(1) and 4(2) of the Road Traffic Regulation Act 1984 as amended from time to time ("the Act"), and under all other enabling powers, and after consultation with the Chief Officer of Police in accordance with Part III of Schedule 9 of the Act.

1. This Order shall come into operation on **6 July 2009** and may be cited as "The Three Rivers (Carpenders Avenue & Oxhey Lane, Carpenders Park) (Prohibition of Waiting) Order 2009".

2. In this Order

'disabled person's badge' has the same meaning as in Section 142(1) of the Act

'disabled person's vehicle' has the same meaning as in Section 142(1) of the Act

'civil enforcement officer' has the same meaning as in Section 76 of The Traffic Management Act 2004

'relevant position' means

(a) in the case of a vehicle fitted with a front windscreen, the badge is exhibited thereon on the near side of and immediately behind the windscreen and with its front facing forward so as to be legible from outside the vehicle; and

(b) in the case of a vehicle not fitted with a front windscreen, the badge is exhibited in a conspicuous position on the vehicle.

A vehicle displays a parking disc in the relevant position if:-

(a) in the case of a vehicle fitted with a dashboard or facia panel, the disc is exhibited thereon so that the quarter hour period during which the period of waiting began is legible from outside the vehicle; or

(b) in the case of a vehicle not so fitted, the disc is exhibited in a conspicuous position on the vehicle so that the quarter hour period during which the period of waiting began is legible from outside the vehicle.

3. Save as provided in Articles 4, 5, 6 and 7 of this Order, no person shall, except under the direction or with the permission of a civil enforcement officer in uniform and on duty or a police officer on duty cause or permit any vehicle to wait at any time in the lengths of Carpenders Avenue and Oxhey Lane, Carpenders Park as specified in the Schedule to this Order.

4. Nothing in Article 3 of this Order shall render it unlawful to cause or permit any vehicle to wait in the lengths of road specified therein for so long as may be necessary to enable:-


a) a person to board or alight from a vehicle;

b) the vehicle, if it cannot conveniently be used for such purpose in any other road, to be used in connection with any of the following operations, namely


- i) building, industrial and demolition operations;
  - ii) the removal of any obstruction to traffic;
  - iii) the maintenance, improvement or reconstruction of the said length of road;
  - iv) the laying, erection, alteration or repair in or on land adjacent to the said length of road of any sewer or of any main, pipe or apparatus for the supply of gas, water or electricity or of any telecommunications apparatus defined in paragraph 1(1) of the Telecommunications Code contained in Schedule 2 of the Telecommunications Act 1984;
  - v) to a vehicle being used for fire brigade, ambulance or police purposes;
  - vi) the vehicle, if it cannot conveniently be used for such purposes in any other road, to be used in the service of a local authority or of a water authority in pursuance of statutory powers or duties;
  - vii) the vehicle to be used for the purpose of delivering or collecting postal packets as defined in section 87 of the Post Office Act 1953.
- c) where the vehicle is a pedal cycle
- d) in any case where the person in control of the vehicle:
- i) is required by law to stop
  - ii) is obliged to stop so as to prevent an accident
  - iii) is prevented from proceeding by circumstances beyond his/her control.
5. Nothing in Article 3 of this Order shall render it unlawful to cause or permit any vehicle to wait in the lengths of road specified therein for so long as may be necessary to enable a person to board or alight from a vehicle.
6. Nothing in Article 3 of this Order shall render it unlawful to cause or permit any vehicle to wait for so long as may be necessary for the purpose of enabling goods to be loaded on or unloaded from the vehicle in any lengths of road specified in the Schedule to this Order at any time on any day.
7. Nothing in Article 3 of this Order shall render it unlawful to cause or permit a disabled person's vehicle which displays in the relevant position a disabled person's badge to wait in the lengths of road referred to in the Schedule to this Order.
8. The Interpretation Act 1978 shall apply for the interpretation of this Order as it applies for the interpretation of any Act of Parliament.
9. The restrictions imposed by this Order shall be in addition and not in derogation from any restriction or requirement imposed by any regulations made or having effect as if made under the Act or by or under any other enactment.

IN WITNESS whereof the Common Seal of the Three Rivers District Council was hereunto affixed  
this 3rd day of July 2009

The Common Seal of )  
Three Rivers District Council )  
hereunto affixed )  
is authenticated by )  
~~Director of Corporate Resources & Governance~~

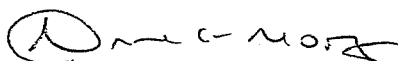

SOLICITOR TO THE COUNCIL

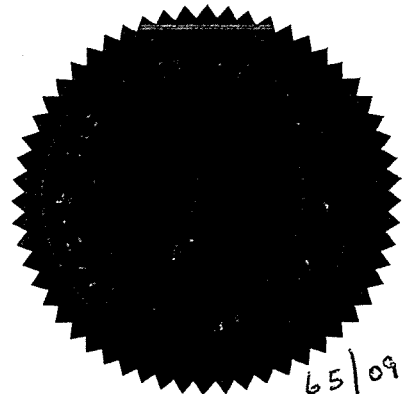

## **SCHEDULE**


### **Prohibit waiting "At Any Time"**

On the north side of Carpenders Avenue from its junction with Oxhey Lane for a distance of 48m westwards along Carpenders Avenue to the boundary of Nos. 5/7.


On the south side of Carpenders Avenue from its junction with Oxhey Lane for a distance of 47m westwards along Carpenders Avenue.

On the west side of Oxhey Lane from its junction with Carpenders Avenue for a distance of 10m northwards along Oxhey Lane.

On the west side of Oxhey Lane from its junction with Carpenders Avenue for a distance of 10m southwards along Oxhey Lane.

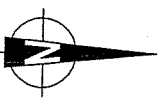

- Notes:**
1. All dimensions in metres unless stated otherwise.
  2. All signs and lining in accordance with "The Traffic Signs Regulations and General Directions 2002".

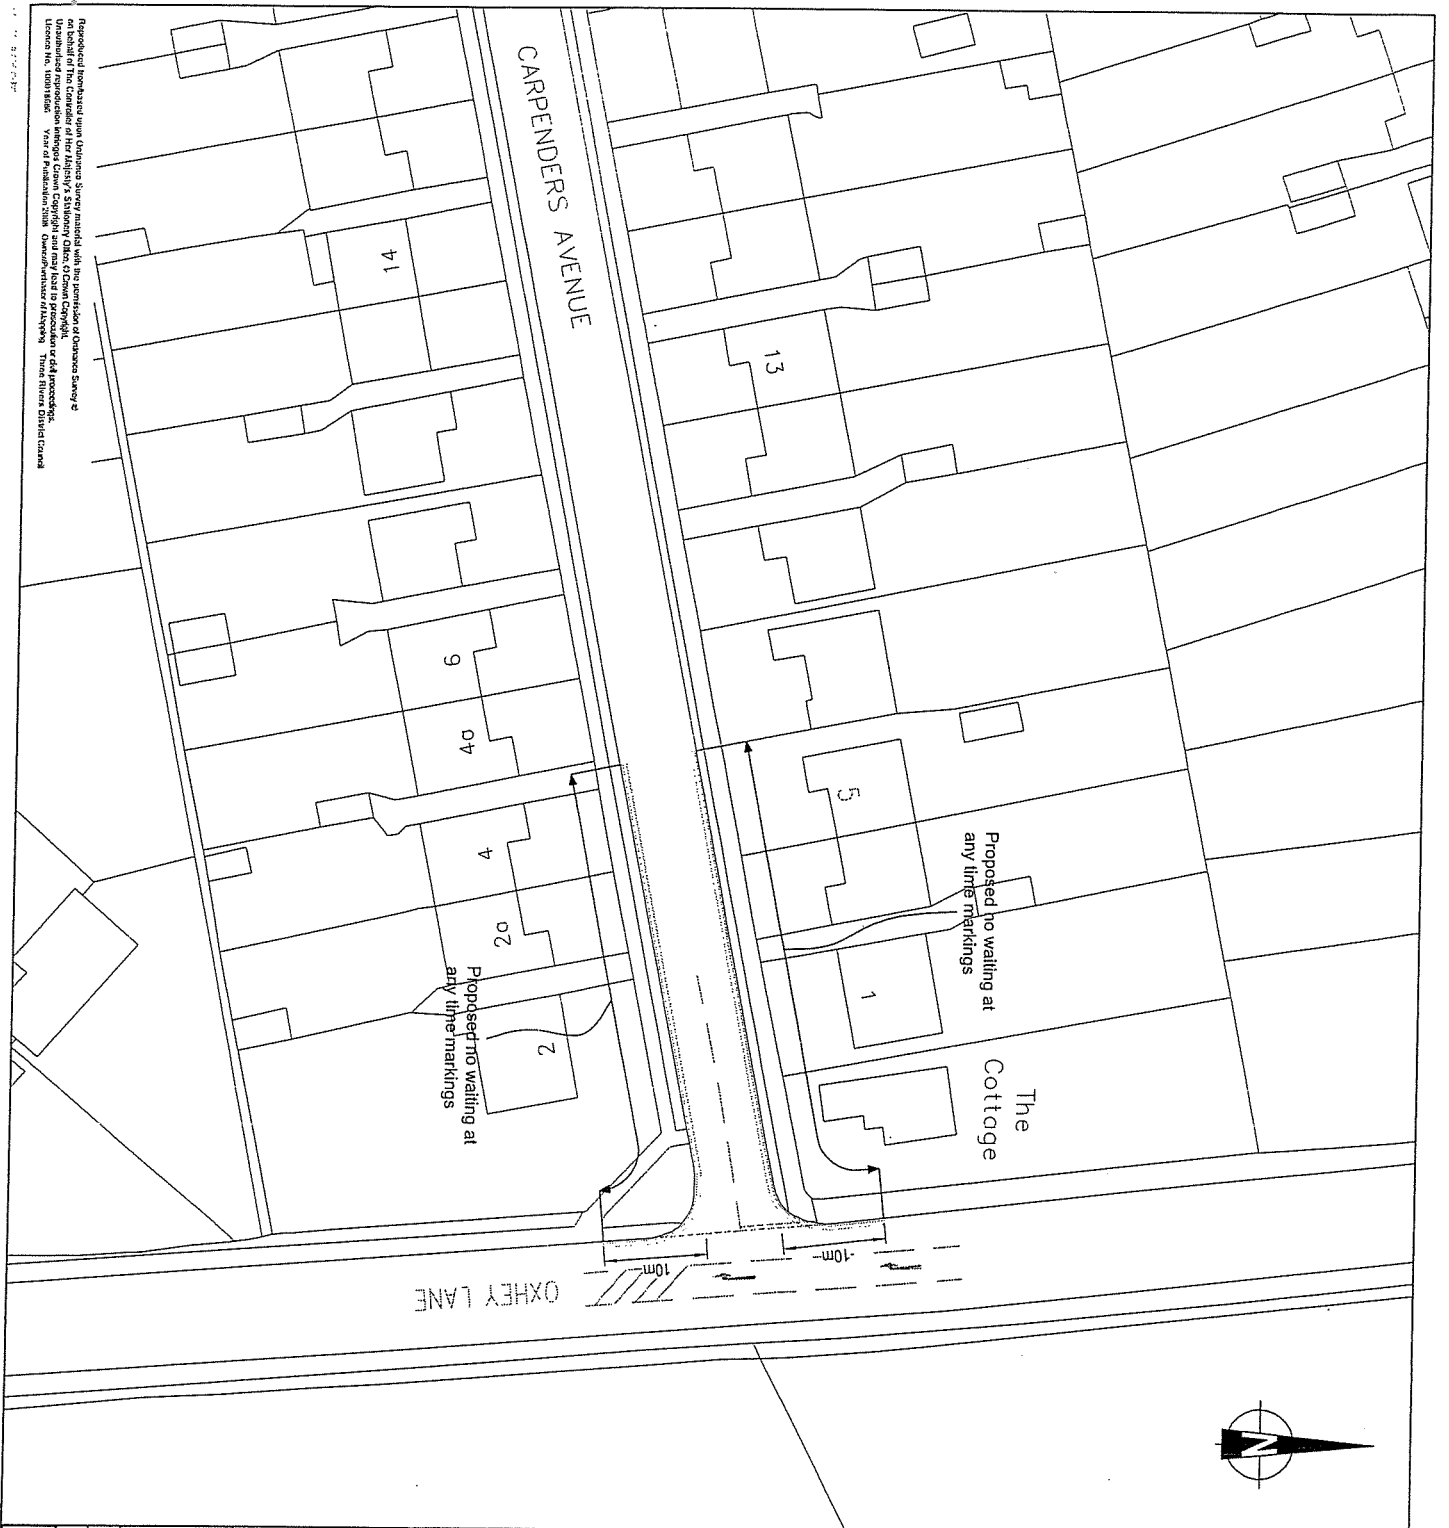

OXHEY LANE

CARPENDERS AVENUE

The Cottage

Proposed to waiting at any time markings

41

13

9

04

4

02

2

1

5



Traffic Regulation Orders  
Carpenders Park  
Carpenders Avenue

FINAL

Drawing Issue Status

Revision			
A	Issued for construction	GH	18.03.08
B	Markings highlighted as per TRO comments of 13/10/08	REM	16.10.08
Mark: Revision			
Drawn	Date	Child	

NOTES: The TRO is issued for the purpose of controlling the use of the road for the purpose of the TRO. 

Date of Issue	03.10.2008	Drawn by	WMT
At Scale	1:500	Checked by	REM
Drawn by	12356/407/048	Revision	B