

Thurrock Borough Council (Off-Street Parking Places) Order

Made: 18th April 2005

Coming into force: 25th April 2005

Thurrock Borough Council ("the Council") in exercise of its powers under Sections 32, 33 and 35 and Part IV to Schedule 9 of the Road Traffic Regulation Act 1984 ("the 1984 Act") and Section 43 and Schedule 3 of the Road Traffic Act 1991 ("the 1991 Act") and of all other enabling powers and after consultation with the Chief Officer of Police of Essex in accordance with Part III of Schedule 9 to the 1984 Act hereby makes the following Order:-

Commencement and Citation

1. (1) This Order shall come into operation on the 25th April 2005 and may be cited as the "Thurrock Borough Council (Off-Street Parking Places) Order 2005" hereinafter referred to as "this Order".
- (2) The Thurrock Borough Off-Street Plans ("the Off-Street Plans") and the Schedules to this Order are incorporated into this Order.

Revocations

2. The Orders listed within Schedule 1 to this Order are hereby revoked.

Interpretation

3. (1) In this Order the following expressions have the meanings assigned to them except where the context requires otherwise:
 - "Authorised Officer" means a person authorised (by name or designation or both) in writing by the Chief Executive or any Chief Officer of the Council;
 - "Blue Badge" has the same meaning as a disabled persons Badge in the Disabled Persons (Badges for Motor Vehicles) (Amendment) Regulations 2000 SI 682;
 - "Contract Parking Permit" means a permit issued under the provisions of Article 7 of this Order;
 - "Driver" means the person driving or having control or charge of a Vehicle at any given time and in particular in relation to a Vehicle waiting in a Parking Place the person driving at the time it was left in that Parking Place;
 - "Invalid Carriage" has the same meaning as that set out in Section 136(5) of the 1984 Act;
 - "Motor Cycle" means a mechanically propelled Vehicle not being an invalid carriage with less than four wheels and the weight of which unladen does not exceed 410 kilograms as provided for by Section 253(4) of the Road Traffic Act 1960;
 - "No Return" means no return of a Vehicle to a given Parking Place within a specified period;
 - "Officer" means an employee of the Council;
 - "Off-Street Plans" means the Thurrock Borough Off-Street Plans which are incorporated into this Order pursuant to Article 1(2) of this Order;

“Owner” has the meaning assigned to it by Sections .82(2) and (3) of the 1991 Act;

“Parking Attendant” has the same meaning as that provided for in Section.63A of the 1984 Act;

“Parking Bay” means an area contained within a Parking Place delineated by white markings to indicate the position in which a Vehicle may be parked;

“Parking Place” has the same meaning as that set out in Section 32(4)(b) of the 1984 Act;

“Pay and Display Parking Place” means a Parking Place in which a Driver must follow the procedure as stipulated in Article 8 of this Order;

“Penalty Charge” means a charge incurred in accordance with Article 9 of this Order and as stipulated in Schedule 3 to this Order;

“Trailer” means a Vehicle drawn by a motor vehicle as provided for in Section 136(1) of the 1984 Act;

“Vehicle” has the same meaning as that assigned to “motor vehicle” in Section.136(1) of the 1984 Act;

- (2) Except where the context otherwise requires references in this Order to Articles and Schedules are references to Articles of and Schedules to this Order;
- (3) The Interpretation Act 1978 shall apply for the interpretation of this Order as it applies for the interpretation of an Act of Parliament;
- (4) Any reference in this Order to any enactment shall be construed as a reference to that enactment as amended by any subsequent enactment.

Parking Places

4. Each of the Parking Places specified in Column (1) of Schedule 2 to this Order and as identified and defined in the Off-Street Plans may only be used for the parking of Vehicles subject to the following provisions of this Order.

Dimensions and Position of Vehicles

5. (1) Where in Column 2 of Schedule 2 to this Order a Parking Place is described as available for Vehicles of specified dimensions the Driver of a Vehicle shall not cause it to remain in that Parking Place if it exceeds the dimensions specified;
- (2) Vehicles must be wholly parked within the Parking Bays.

Maximum Period for which a Vehicle may be left and No Return Period

6. (1) On the days and within the hours upon which the Parking Place is regulated as stipulated in Columns 3 and 4 of Schedule 2 to this Order the Driver of a Vehicle shall not cause it to remain in such Parking Place for longer than the maximum period permitted applying to such Parking Place as stipulated in Column 5 of Schedule 2 to this Order;
- (2) When a Vehicle has departed from a Parking Place that Vehicle shall not return to that Parking Place within the period stipulated in Column 6 of Schedule 2 to this Order;
- (3) The period for which a Vehicle may be left in a Parking Place during the charging hours after the penalty charge has been incurred shall not exceed twenty-three hours or part thereof and such vehicle left thereafter shall incur a further excess charge for each further twenty-three hours it is left.

Contract Parking Permit

7. (1) The Council may at its discretion issue Contract Parking Permit for use at any Parking Place and the charge for such tickets shall be as stipulated in Schedule 3 to this Order and shall be payable in advance;
- (2) A Contract Parking Permit may be used only:
 - (a) by the person to whom it is issued; or
 - (b) in the case of a ticket issued to a firm or company for the use of a named employee by that employee; or
 - (c) where the Council have agreed in writing that some other person other than a person mentioned in (a) or (b) of this paragraph may use the Contract Parking Permit by that other person; and
 - (d) in respect of the Vehicle it is issued to;
- (3) No person shall use a Contract Parking Permit otherwise than in accordance with this Order the conditions set out in the Council's application form and any conditions set out on the Contract Parking Permit;
- (4) The Council reserve the right to vary the total number of parking bays available for contract parking at any time subject to the said variation in respect of any reduction only being in respect of parking bays for which contract parking permits have not been issued or for which the permits are due for renewal;
- (5) The Council may at any time require an applicant for a Contract Parking Permit to produce to an Officer of the Council such evidence in respect of an application for such a permit made to them as they may require to verify any particulars or information given to them or in respect of any such permit issued by them or to verify that the said permit is valid;
- (6) Any Contract Parking Permit issued by the Council remains the property of the Council and is non-transferable.

Pay and Display Parking Places

8. (1) Save as provided for in Article 8(2) of this Order, no Vehicle shall be left in a Pay and Display Parking Place unless displaying, a valid and appropriate parking ticket obtained from a ticket machine provided in the Pay and Display Parking Place, in a prominent position within the said Vehicle such that the said parking ticket can be read in its entirety from outside the Vehicle;
- (2) The following exemptions apply in relation to Article 8(1) of this Order in the specified circumstances:
 - (a) the Driver of a Vehicle, displaying in a prominent position a valid Contract Parking Permit issued in accordance with Article 7 of this Order for a particular Pay and Display Parking Place within the said Vehicle such that it can be read in its entirety from outside the Vehicle;
 - (b) the Driver of a Vehicle validly displaying a valid Blue or Orange Badge parking in that Pay and Display Parking Place with the exception of Cromwell Road Car Park;
 - (c) the Driver of a Motor Cycle parking in that Pay and Display Parking Place;
- (3) The Driver of a Vehicle left in a Pay and Display Parking Place shall subject to that which is provided for in Article 8(2) of this Order, pay the appropriate charge as stipulated in Schedule 3 to this Order by inserting the correct money in the ticket machine provided in the Pay and Display Parking Place.

Penalty Charge

9. Where a Driver of a Vehicle contravenes Article 5(1), 5(2), 6(1), 6(2), 6(3), 7(2), 7(3) or 8(1) of this Order the Owner of the Vehicle shall incur a charge as stipulated in Schedule 3 to this Order but only if the contravention falls into one of the categories contained within the Contravention Codes as set out in Schedule 4 to this Order.

Penalty Charge Notice

10. (1) Where a Driver contravenes an Article or a Schedule contained in this Order, a Parking Attendant may complete a penalty charge notice and attach it to that Vehicle or give such a notice to the person appearing to the Parking Attendant to be in charge of the Vehicle;
- (2) A penalty charge notice fixed to a vehicle shall not be removed or interfered with except by or under the authority of:
- (a) the Owner or person in charge of the Vehicle; or
 - (b) the Council.

Other Provisions

11. (1) No person shall use any Vehicle while it is in the Parking Place in connection with the sale of any article to any person in or near the Parking Place or in connection with the selling or offering for sale of hire of his skill or services and no person shall while a Vehicle is in the Parking Place affix or place thereon any advertisement unless the owner of the Vehicle has obtained from the Council their consent in writing for such use and observed any conditions contained therein.

Suspension of Use of a Parking Place

12. (1) Notwithstanding any of the provisions of this Order the Council may by notice displayed on or near a Parking Place close that Parking Place or any part thereof for any period and may use such Parking Place for any purpose;
- (2) No Driver of any Vehicle shall use the Parking Place or that part thereof in the circumstances described in paragraph (1) of this Article without the prior consent in writing of the Council.

The Common Seal of
THURROCK BOROUGH COUNCIL
was hereunto affixed this

day of
2005

in the presence of

Authorised Signatory

Schedule 1

Complete Orders to be wholly revoked

The Borough of Thurrock (Off-Street Parking Places) (Stanford le Hope Central Area) Order 1996

The Borough of Thurrock (Off-Street Parking Places) (Grays Central Area) Order 1996

The Borough of Thurrock (Off-Street Parking Places) (Grays Central Area) Order 1996
Variation No. 1 Order 1998

The Borough of Thurrock (Off-Street Parking Places) (Grays Central Area) Order 1996
Variation No. 2 Order 1999

The Borough of Thurrock (Off-Street Parking Places) (Grays Central Area) Order 1996
Variation No. 3 Order 1999

The Borough of Thurrock (Off-Street Parking Places) (Grays Central Area) Order 1996
Variation No. 4 Order 2001

The Borough of Thurrock (Off-Street Parking Places) (Grays Central Area) Order 1996
Variation No. 5 Order 2001

The Borough of Thurrock (Off-Street Parking Places) (Grays Central Area) Order 1996
Variation No. 6 Order 2001

The Borough of Thurrock (Off-Street Parking Places) (Grays Central Area) Order 1996
Variation No. 7 Order 2001

The Borough of Thurrock (Off-Street Parking Places) (Grays Central Area) Order 1996
Variation No. 8 Order 2002

Schedule 2

1	2	3	4	5	6	7
<u>Name of Parking Place</u>	<u>Maximum permitted vehicle dimensions</u>	<u>Days on which Parking Place is Regulated</u>	<u>Hours of Regulation of Parking Place</u>	<u>Maximum Period for which Vehicles may Wait within Regulated Times</u>	<u>Restrictions on Return Period</u>	<u>Manner of Control</u>
King Street, Stanford le Hope	5.25m length, 2.25m height, 2.3 m width	Monday to Fridays except public holidays	08.00 – 09.00	No Limit		Contract Parking Permit
Darnley Road, Grays	5.25m length, 2.25m height, 2.3 m width	Every day except Sundays and public holidays	09.00 – 18.00	4 hours	No return within 2 hours	Pay and Display
Cromwell Road, Grays	5.25m length, 2.25m height, 2.3 m width	Every day except Sundays and public holidays	09.00 – 18.00	No Limit	No return within 2 hours	Pay and Display
Crown Road, Grays	5.25m length, 2.25m height, 2.3 m width	Every day except Sundays and public holidays	09.00 – 18.00	No Limit	No return within 2 hours	Pay and Display
Morrison Car Park, Grays	5.25m length, 2.25m height, 2.3 m width	Every day except Sundays and public holidays	09.00 – 18.00	3 hours	No return within 3 hours	Pay and Display
Argent Street, Grays	5.25m length, 2.25m height, 2.3 m width	Monday to Friday only	09.00 – 18.00	No Limit	No return within 2 hours	Pay and Display
Grays Beach, Grays	5.25m length, 2.25m height, 2.3 m width	Every day	09.00 – 18.00	No Limit	No return within 2 hours	Pay and Display
Canterbury Parade, South Ockendon	5.25m length, 2.25m height, 2.3 m width	Monday to Friday only and except Sundays and public holidays	09.00 – 18.00	No Limit	No return within 2 hours	Pay and Display

Schedule 3

	Darnley Road, Grays	Cromwell Road, Grays	Crown Road, Grays	Morrison Car Park, Grays	Argent Street, Grays	Grays Beach, Grays	Canterbury Parade, South Ockendon
Permitted Vehicles (except Motorcycles and Blue Badges)							
Up to 1 hr	£0.30	£0.30	£0.30	N/A	£0.30	£0.50	Free
Up to 2 hrs	£0.60	£0.60	£0.60	N/A	£0.60	£0.50	Free
Up to 3 hrs	N/A	N/A	N/A	£1.00	N/A	N/A	£1.00
Up to 4 hrs	£1.00	£1.00	£1.00	Not available – Max stay 3 hrs	£1.00	£2.00	£1.00
Up to 6 hrs	Not available – Max stay 4 hrs	£2.00	£2.00	Not available – Max stay 3 hrs	£2.00	£2.00	£1.00
Over 6 hrs	Not available – Max stay 4 hrs	£3.00	£3.00	Not available – Max stay 3 hrs	£3.00	£2.00	£1.00
Contract Permits	Not available	Not available	Not available	Not available	Not available	Not available	Not available
Motorcycles and Vehicles Validly Displaying a Valid Blue Badge	No charge	Charges as above	No charge	No charge	No charge	No charge	No charge

Other Car Park Contract Permits

King Street

£70 for 3 months
£130 for 6 months
£250 for 12 months

Penalty Charge

Penalty Charge, to be paid within 28 days
Discount for payment within 14 days

£60 (Not subject to VAT)
£30 (Not subject to VAT)

Schedule 4

Standard PCN Codes v6.0 – Off-Street

70		Parked in a loading area during restricted hours without reasonable excuse	Off-street loading areas
77		--- RESERVED FOR DVLA USE ---	
80		Parked for longer than the maximum period permitted	Off-street car parks
81	o	Parked in a restricted area in a car park	Off-street car parks
82		Parked after the expiry of time paid for in a pay & display** car park	Off-street car parks
83		Parked in a pay & display** car park without clearly displaying a valid pay & display ticket**	Off-street car parks
84		Parked with additional payment made to extend the stay beyond time first purchased	Off-street car parks
85	btrw	Parked in a permit bay without clearly displaying a valid permit	Off-street car parks
86	prs	Parked beyond the bay markings	Off-street car parks
87		Parked in a disabled person's parking space without clearly displaying a valid disabled person's badge	Off-street car parks
88		--- DELETED ---	
89		Vehicle parked exceeds maximum weight and/or height permitted in the area	Off-street car parks
90	psv	Re-parked within one hour* of leaving a bay or space in a car park	Off-street car parks
91	cg	Parked in an area not designated for that class of vehicle	Off-street car parks
92	o	Parked causing an obstruction	Off-street car parks
93		Parked in car park when closed	Off-street car parks
94	p	Parked in a pay & display car park without clearly displaying two**** valid pay and display tickets when required	Off-street car parks

General suffixes:—

- | | | |
|--|------------------------------|------------------------------|
| a) temporary traffic order | b) business bay | c) coach Parking Bay |
| d) doctor's bay | e) double parked/obstruction | f) free Parking Bay |
| g) Motor Cycle bay | h) hospital bay | i) wrong type of voucher |
| j) camera enforcement | k) ambulance bay | l) loading place |
| m) parking meter | o) Blue Badge holder | p) pay & display bay |
| q) market traders' bay | r) Residents' bay | s) shared use bay |
| t) voucher/P&D ticket used in Permit bay | | v) voucher bay |
| w) wrong parking Zone | x) incorrect VRM | y) obscured/illegible Permit |
| z) out of date Permit | | |
| 0) local buses / trams only | | |

Footway parking only:—

- | | | |
|-------------------------|----------------------|--------------------------|
| 1) One wheel on footway | 2) Partly on footway | 4) All wheels on footway |
| c) on Vehicle crossover | g) on grass verge | |

* = Or other specified time

** = or "voucher"

*** = optionally add "during term time"


Argent Street Car Park, Grays

Sheet Revision Number: -

Sheet Active From: 01/04/2005



Maximum permitted vehicle dimensions	5.35m length, 2.25m height, 2.3m wide	Schedule 3	
Days on which Parking Place is Regulated	Monday to Friday only	Up to 1 hour	£0.30
Hours of Regulation of Parking Place	09.00 - 18.00	Up to 2 hours	£0.60
Restriction on Return	No return within 2 hours	Up to 3 hours	n/a
Manor of Control	Pay and Display	Up to 4 hours	£1.00
		Up to 6 hours	£2.00
		Over 6 hours	£3.00
		Contract Permits	Not available

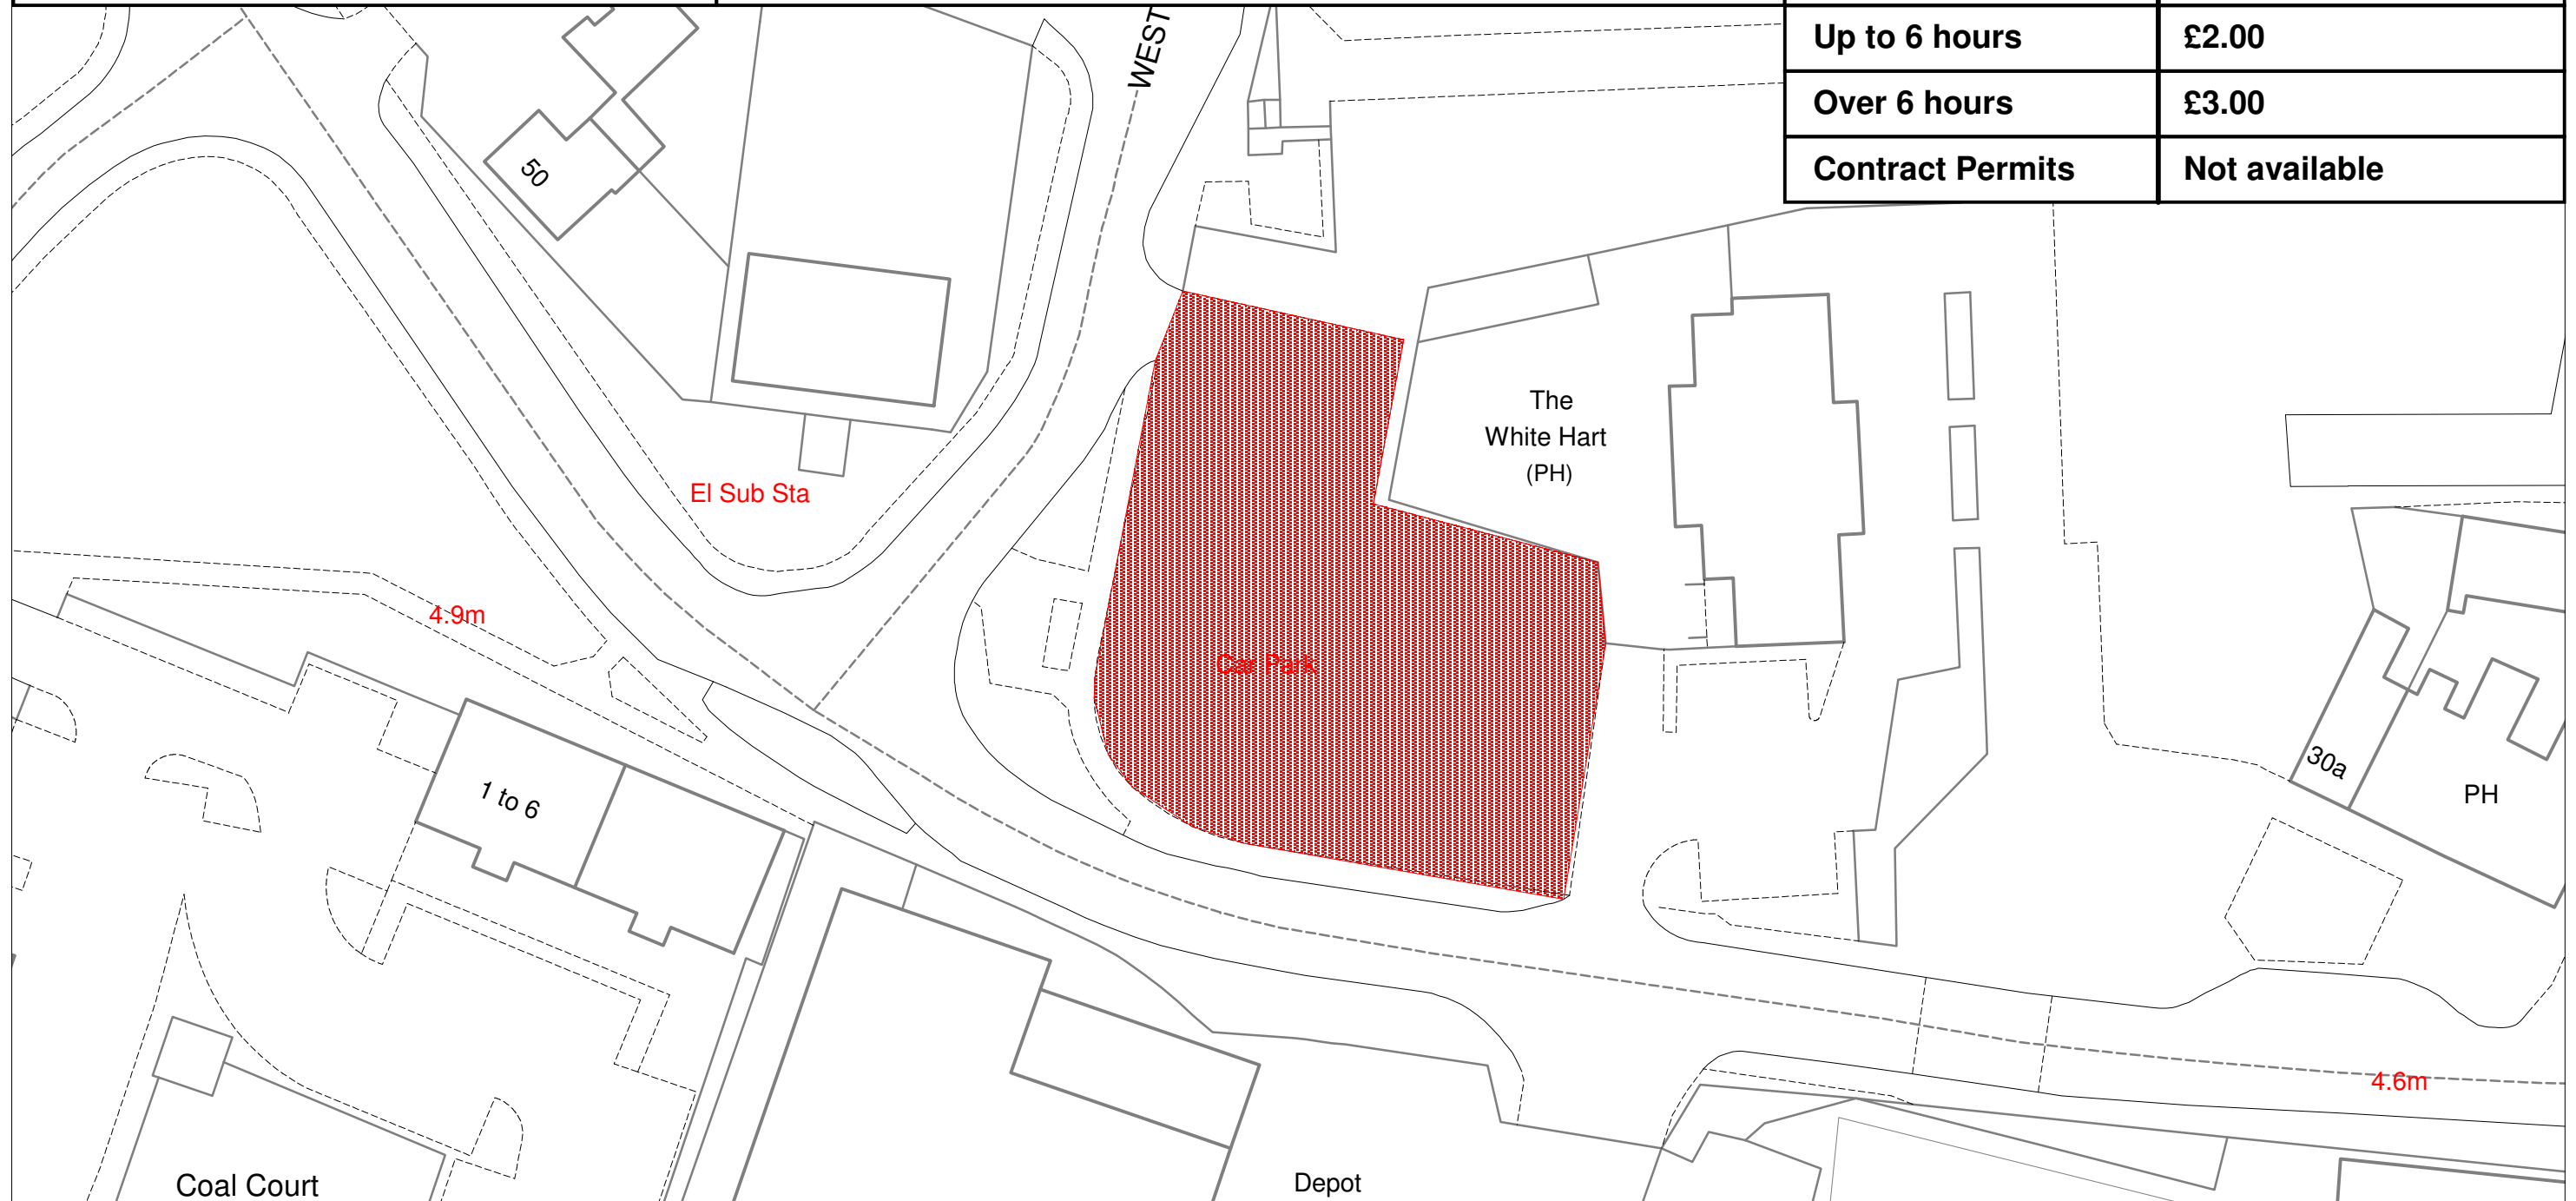

Scale: 1 : 500

Title: Thurrock Council Waiting Restrictions

This map is reproduced from Ordnance Survey material with the permission of Ordnance Survey on behalf of the Controller of Her Majesty's Stationery Office (c) Crown Copyright. Unauthorised reproduction infringes Crown copyright and may lead to prosecution or civil proceedings. Thurrock Council Licence No. 100025457 2005



Crown House, Crown Road
Grays, Essex, RM17 6JH


Canterbury Parade, South Ockendon

Sheet Revision Number: -

Sheet Active From: 01/04/2005



Maximum permitted vehicle dimensions	5.35m length, 2.25m height, 2.3m wide	Schedule 3	
Days on which Parking Place is Regulated	Every day except for Saturdays, Sundays and public holidays	Up to 1 hour	free
Hours of Regulation of Parking Place	09.00 - 18.00	Up to 2 hours	free
Restriction on Return	No return within 2 hours	Up to 3 hours	£1.00
Manor of Control	Pay and Display	Up to 4 hours	£1.00
		Up to 6 hours	£1.00
		Over 6 hours	£1.00
		Contract Permits	Not available

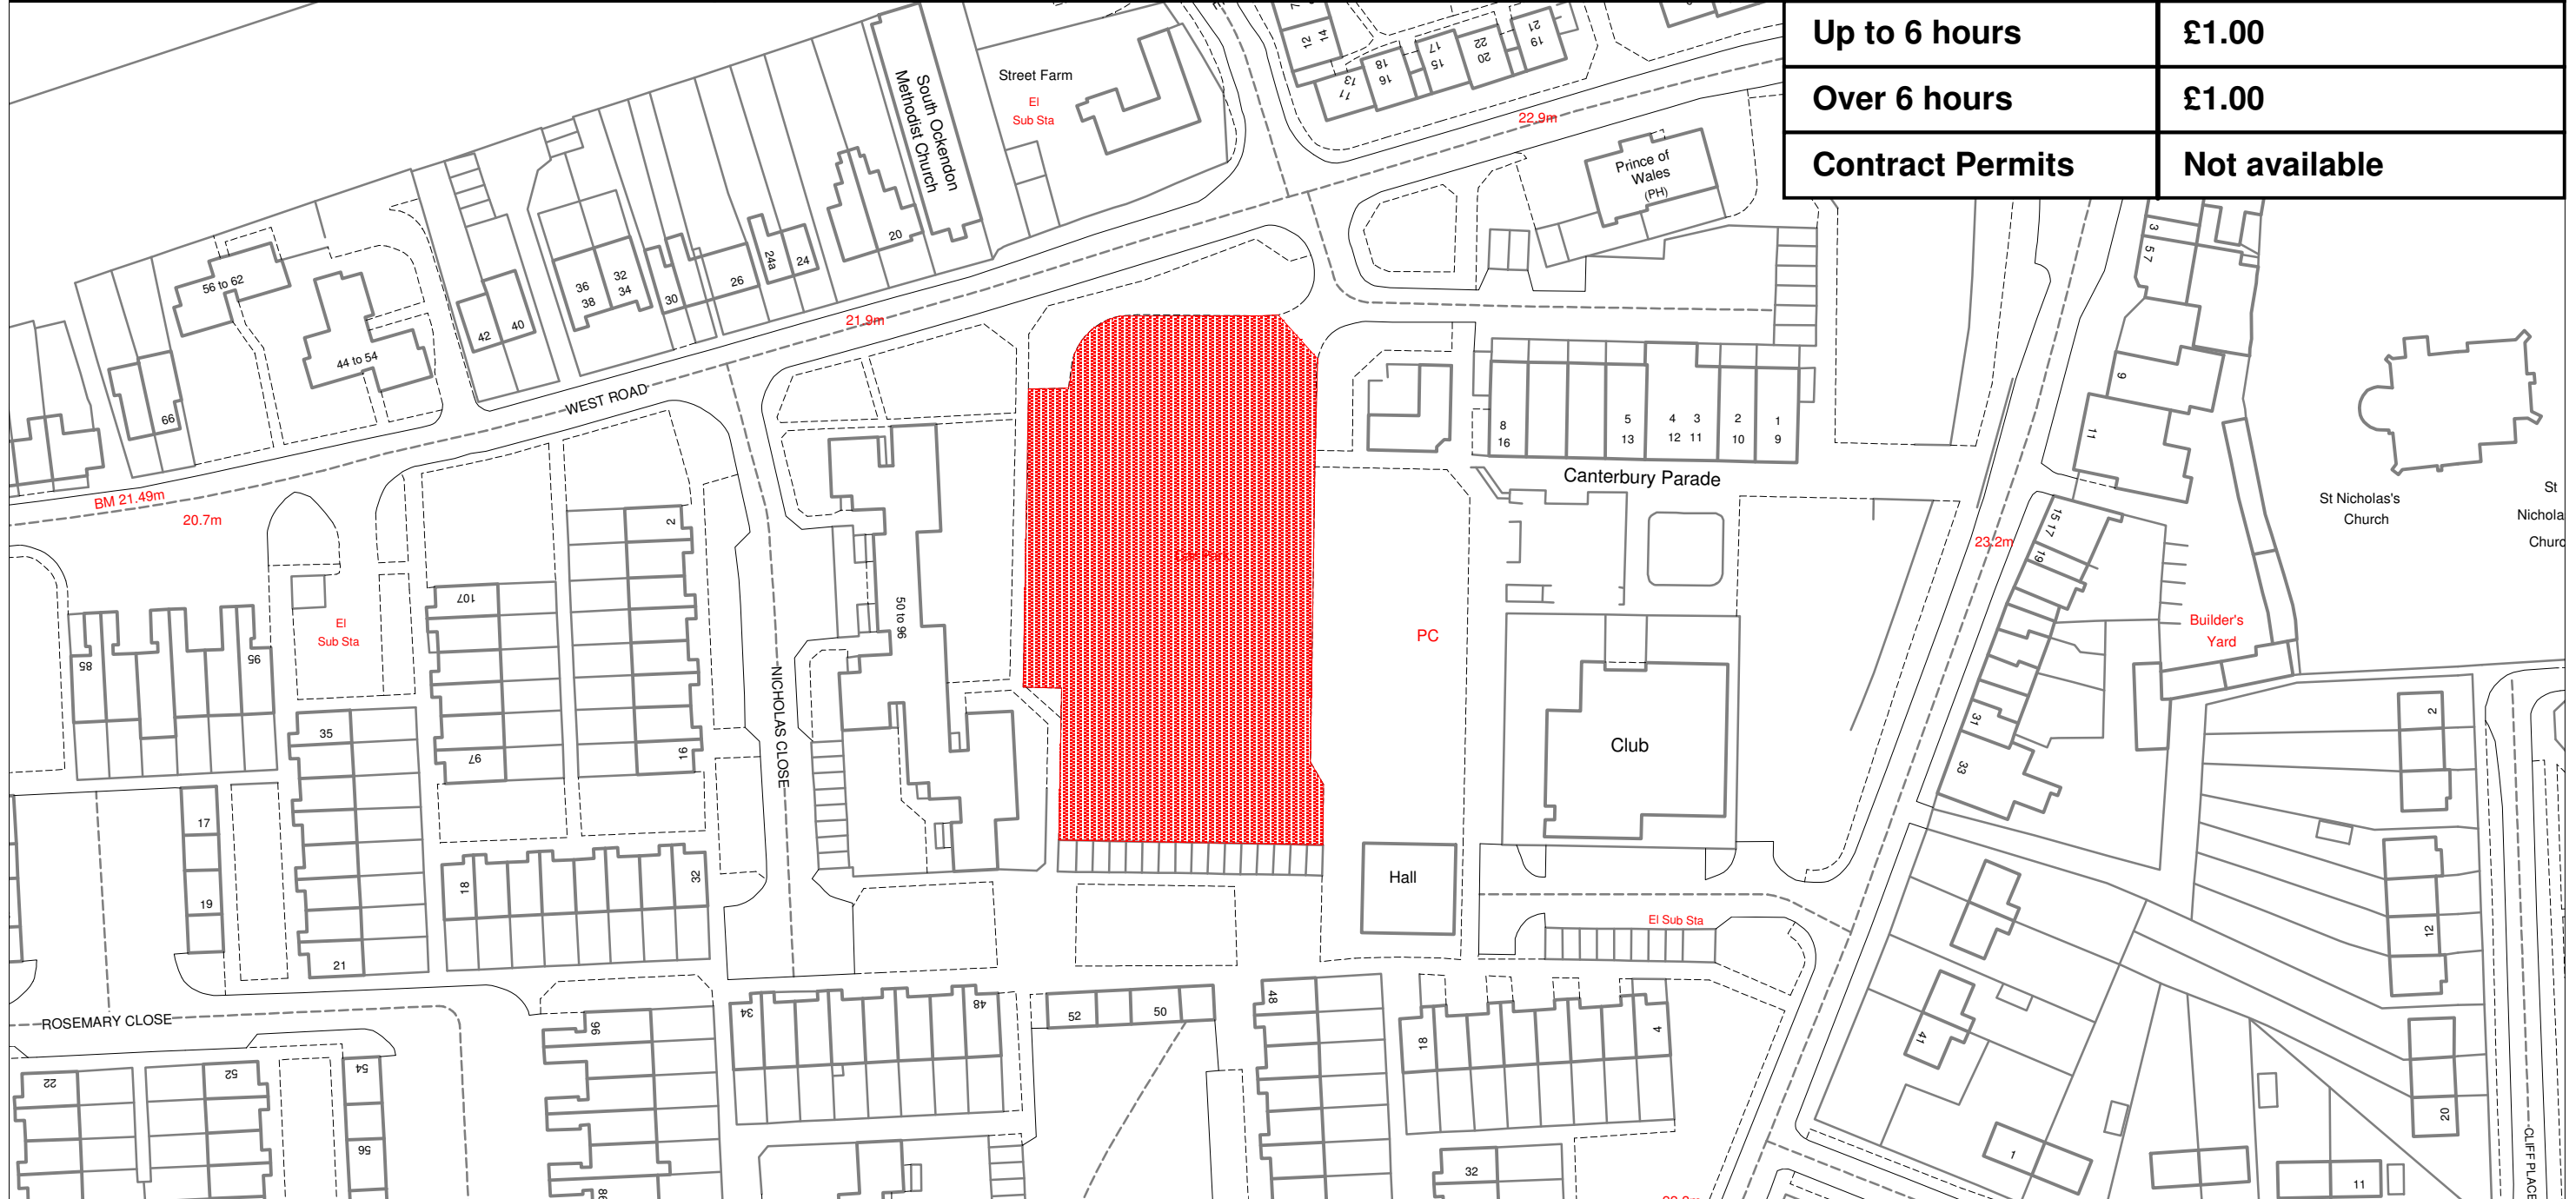

Scale: 1 : 1000

Title: Thurrock Council Waiting Restrictions

This map is reproduced from Ordnance Survey material with the permission of Ordnance Survey on behalf of the Controller of Her Majesty's Stationery Office (c) Crown Copyright. Unauthorised reproduction infringes Crown copyright and may lead to prosecution or civil proceedings. Thurrock Council Licence No. 100025457 2005



Crown House, Crown Road
Grays, Essex, RM17 6JH


Cromwell Road, Grays

Sheet Revision Number: -

Sheet Active From: 01/04/2005



Maximum permitted vehicle dimensions	5.35m length, 2.25m height, 2.3m wide	Schedule 3	
Days on which Parking Place is Regulated	Every day except for Sundays and public holidays	Up to 1 hour	£0.30
Hours of Regulation of Parking Place	09.00 - 18.00	Up to 2 hours	£0.60
Restriction on Return	No return within 2 hours	Up to 3 hours	n/a
Manor of Control	Pay and Display	Up to 4 hours	£1.00

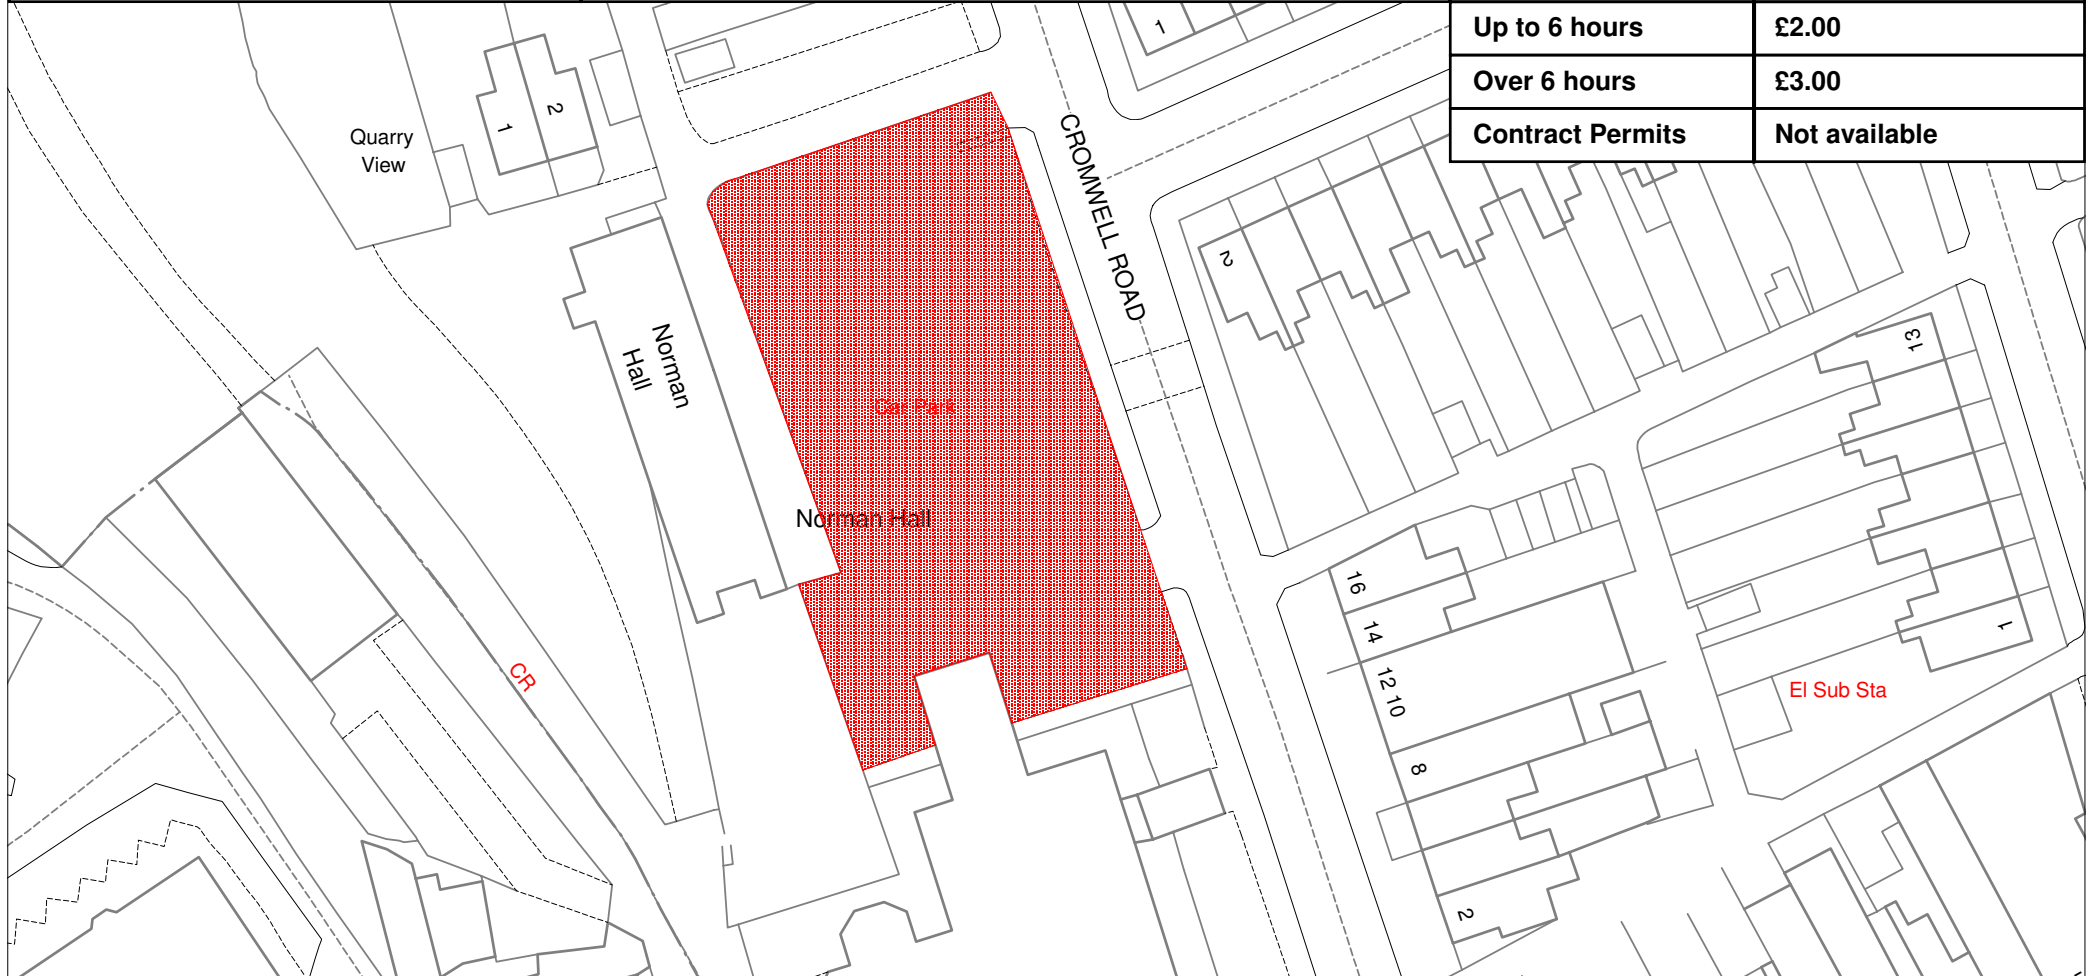

Up to 6 hours	£2.00
Over 6 hours	£3.00
Contract Permits	Not available

Scale: 1 : 500

Title: Thurrock Council Waiting Restrictions

This map is reproduced from Ordnance Survey material with the permission of Ordnance Survey on behalf of the Controller of Her Majesty's Stationery Office (c) Crown Copyright. Unauthorised reproduction infringes Crown copyright and may lead to prosecution or civil proceedings. Thurrock Council Licence No. 100025457 2005



Crown House, Crown Road
Grays, Essex, RM17 6JH

Crown Road, Grays


Sheet Revision Number: -

Sheet Active From: 01/04/2005



Maximum permitted vehicle dimensions	5.35m length, 2.25m height, 2.3m wide	Schedule 3	
Days on which Parking Place is Regulated	Every day except for Sundays and public holidays	Up to 1 hour	£0.30
Hours of Regulation of Parking Place	09.00 - 18.00	Up to 2 hours	£0.60
Restriction on Return	No return within 2 hours	Up to 3 hours	n/a
Manor of Control	Pay and Display	Up to 4 hours	£1.00

Up to 6 hours	£2.00
Over 6 hours	£3.00
Contract Permits	Not available

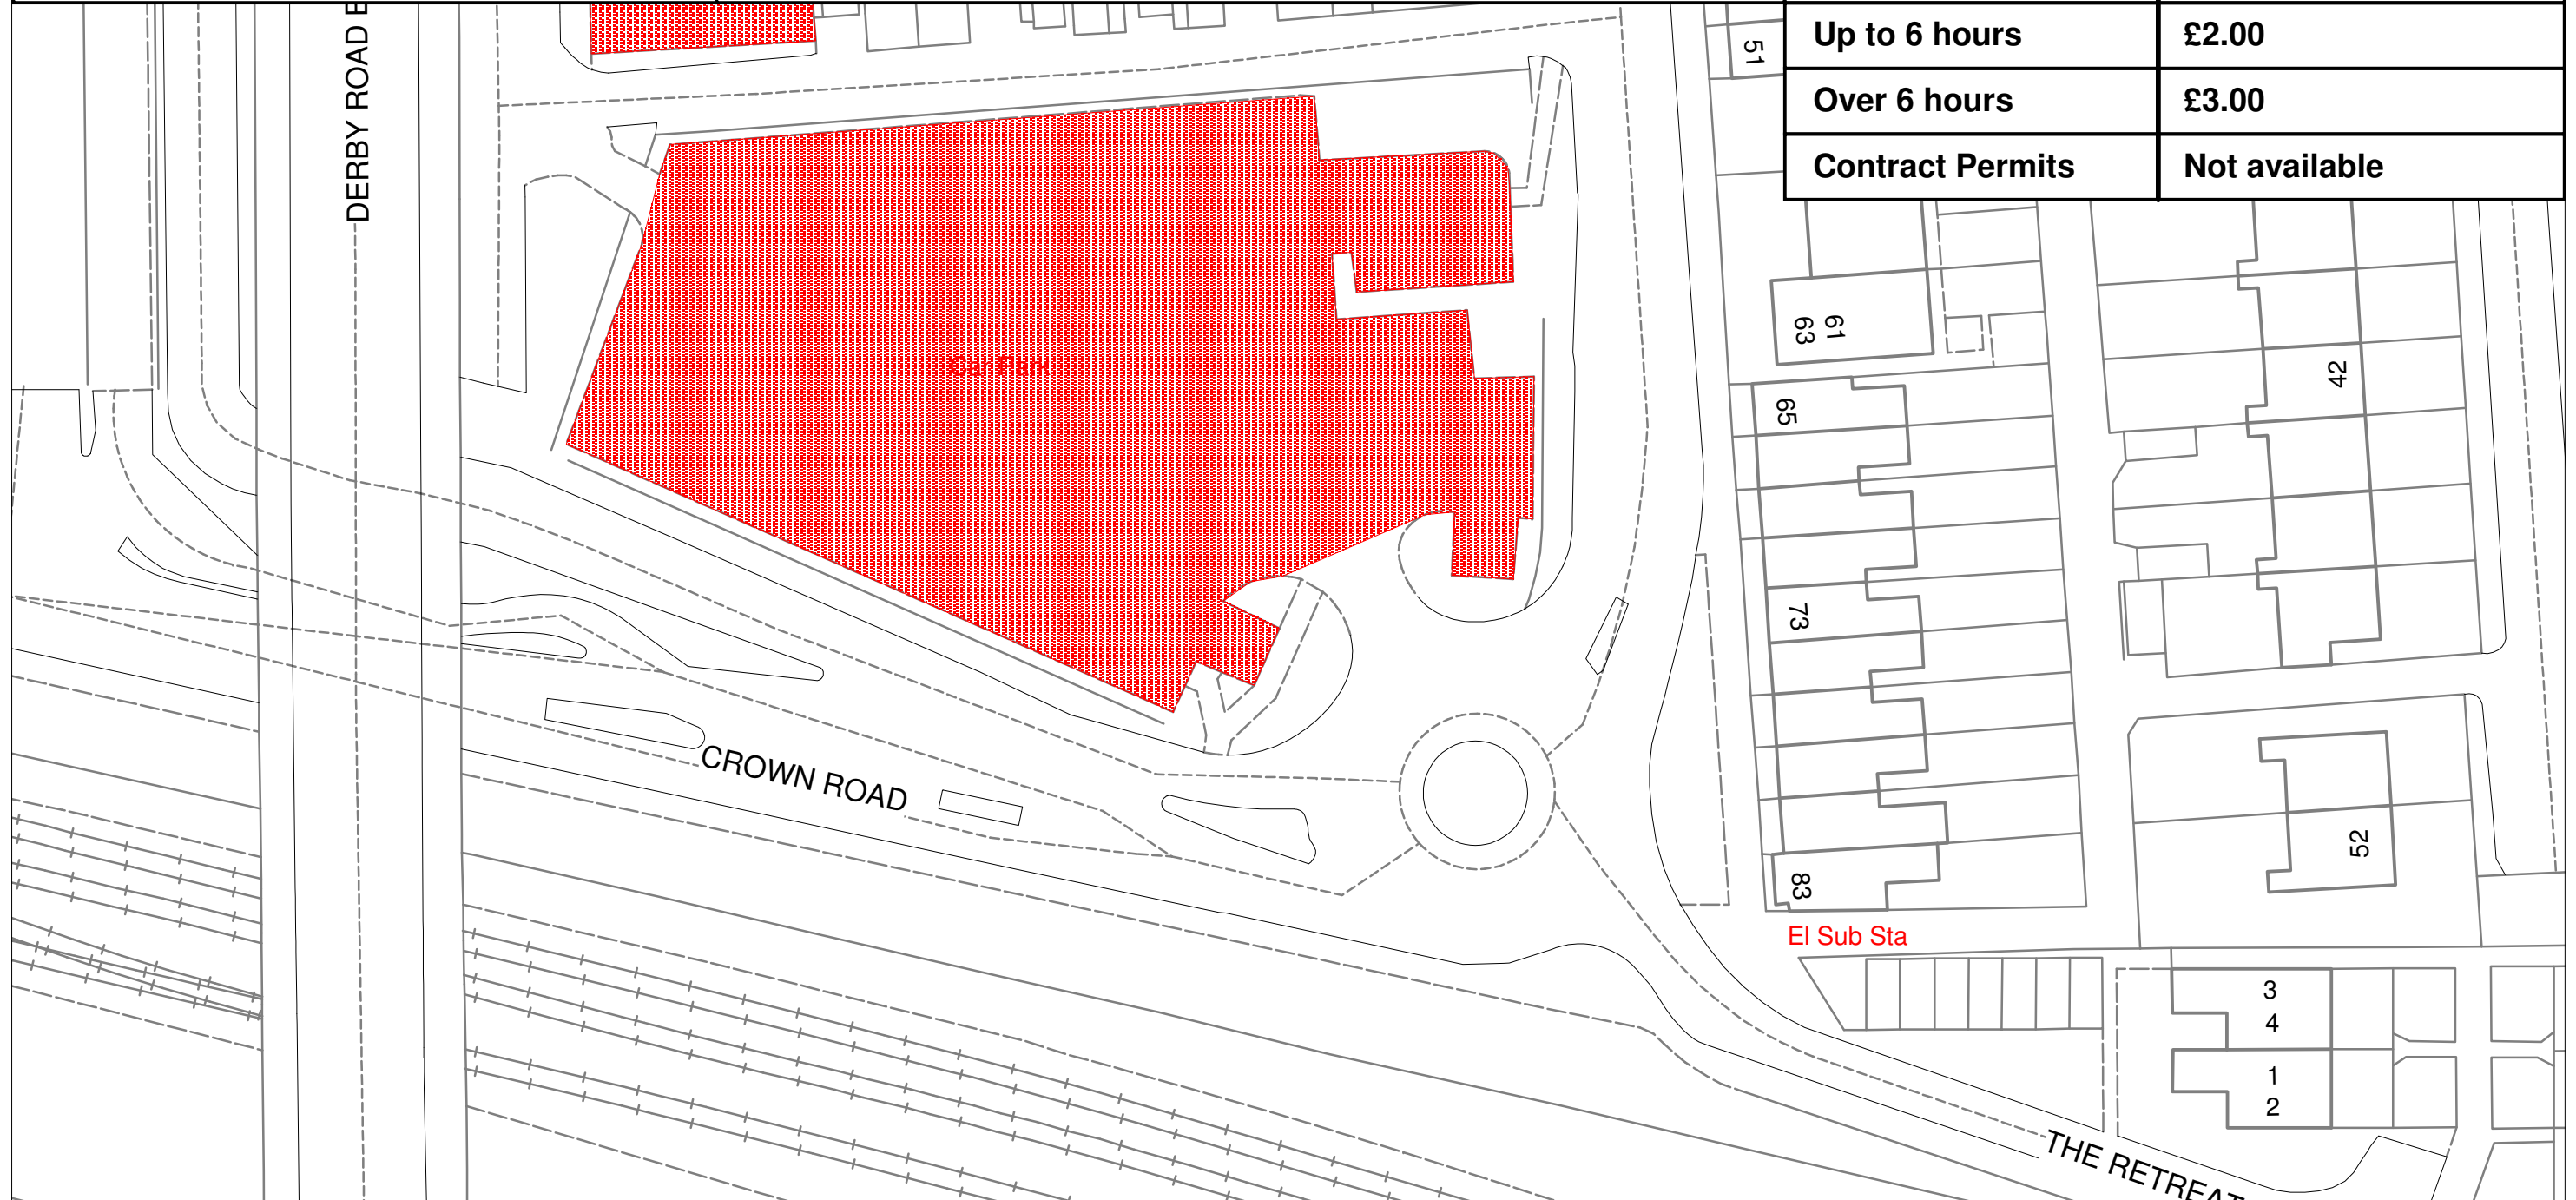

Scale: 1 : 500

Title: Thurrock Council Waiting Restrictions

This map is reproduced from Ordnance Survey material with the permission of Ordnance Survey on behalf of the Controller of Her Majesty's Stationary Office (c) Crown Copyright. Unauthorised reproduction infringes Crown copyright and may lead to prosecution or civil proceedings. Thurrock Council Licence No. 100025457 2005



Crown House, Crown Road
Grays, Essex, RM17 6JH

Darnley Road, Grays



Sheet Revision Number: -

Sheet Active From: 01/04/2005

Maximum permitted vehicle dimensions	5.35m length, 2.25m height, 2.3m wide	Schedule 3	
Days on which Parking Place is Regulated	Every day except for Sundays and public holidays	Up to 1 hour	£0.30
Hours of Regulation of Parking Place	09.00 - 18.00	Up to 2 hours	£0.60
Restriction on Return	No return within 2 hours	Up to 3 hours	n/a
Manor of Control	Pay and Display	Up to 4 hours	£1.00
		Up to 6 hours	n/a - max stay 4 hrs
		Over 6 hours	n/a - max stay 4 hrs
		Contract Permits	Not available



Scale: 1 : 500

Title: Thurrock Council Waiting Restrictions

This map is reproduced from Ordnance Survey material with the permission of Ordnance Survey on behalf of the Controller of Her Majesty's Stationery Office (Crown Copyright). Unauthorized reproduction infringes Crown Copyright and may lead to prosecution or civil proceedings. Thurrock Council Licence No. 100025457 2005

THURROCK COUNCIL

Crown House, Crown Road
Grays, Essex, RM17 6JH


Grays Beach Car Park, Grays



Sheet Revision Number: -

Sheet Active From: 01/04/2005

Maximum permitted vehicle dimensions	5.35m length, 2.25m height, 2.3m wide	Schedule 3	
Days on which Parking Place is Regulated	Every day	Up to 1 hour	£0.50
Hours of Regulation of Parking Place	09.00 - 18.00	Up to 2 hours	£0.50
Restriction on Return	No return within 2 hours	Up to 3 hours	n/a
Manor of Control	Pay and Display	Up to 4 hours	£2.00
		Up to 6 hours	£2.00
		Over 6 hours	£2.00
		Contract Permits	Not available

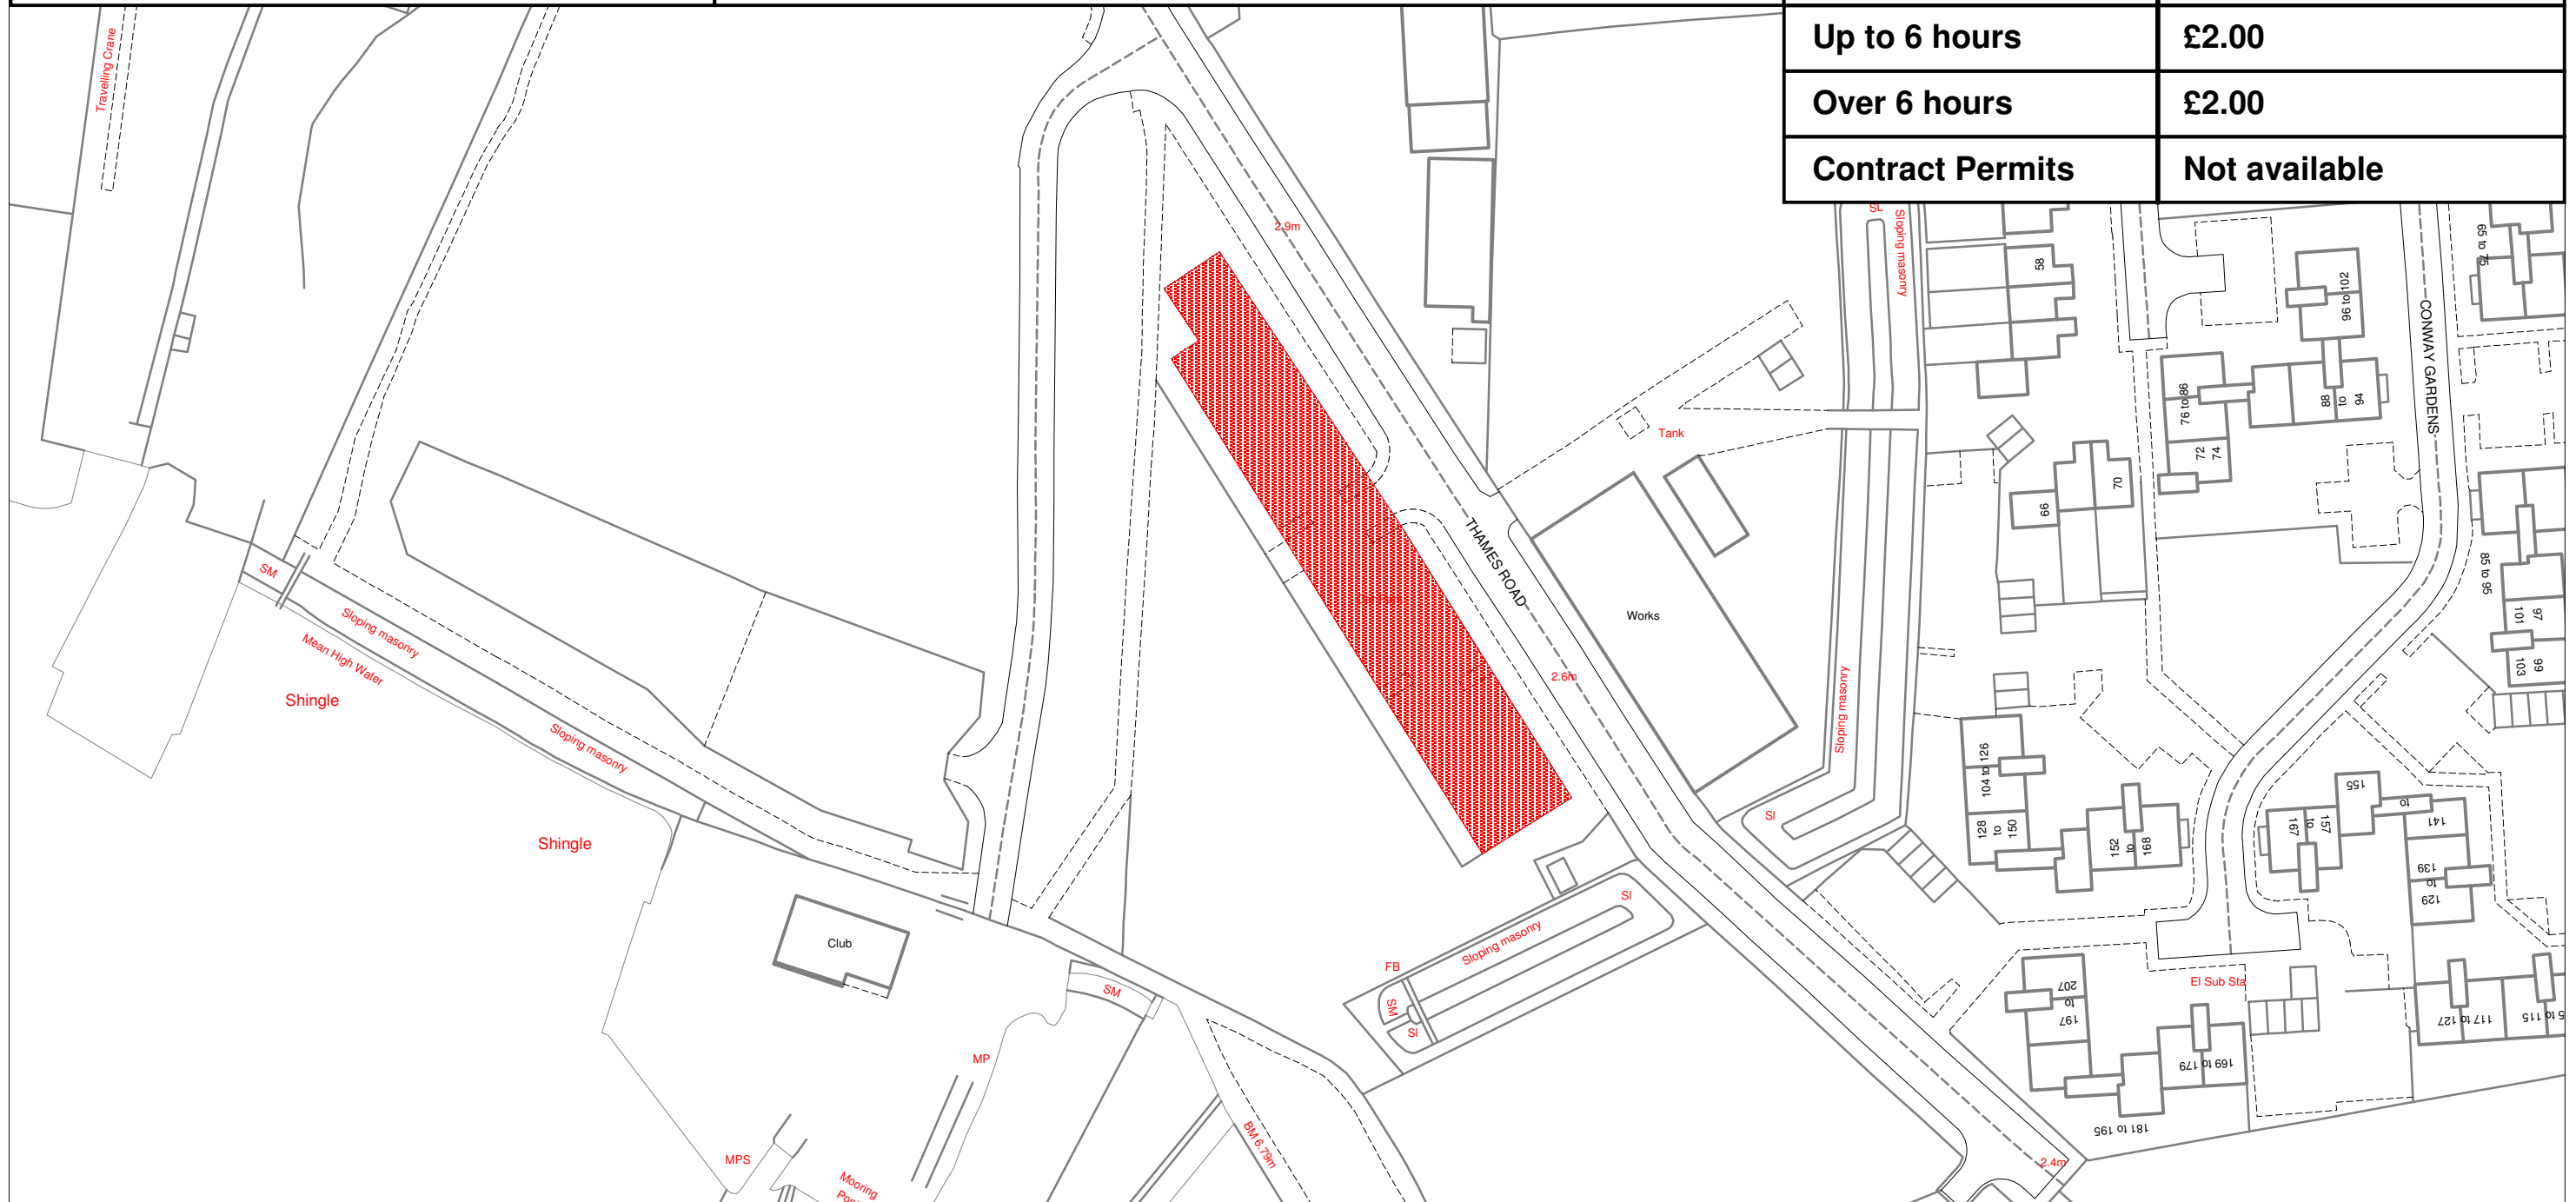

Scale: 1 : 1000

Title: Thurrock Council Waiting Restrictions

This map is reproduced from Ordnance Survey material with the permission of Ordnance Survey on behalf of the Controller of Her Majesty's Stationary Office (c) Crown Copyright. Unauthorised reproduction infringes Crown copyright and may lead to prosecution or civil proceedings. Thurrock Council Licence No. 100025457 2005



Crown House, Crown Road
Grays, Essex, RM17 6JH


King Street, Stanford le Hope

Sheet Revision Number: -

Sheet Active From: 01/04/2005



Maximum permitted vehicle dimensions	5.35m length, 2.25m height, 2.3m wide	Schedule 3	
Days on which Parking Place is Regulated	Every day except for Saturdays, Sundays and public holidays	Car Park Contract Permits	
Hours of Regulation of Parking Place	08.00 - 09.00	3 months	£70.00
Restriction on Return	n/a	6 months	£130.00
Manor of Control	Contract Parking Permits	12 months	£250.00

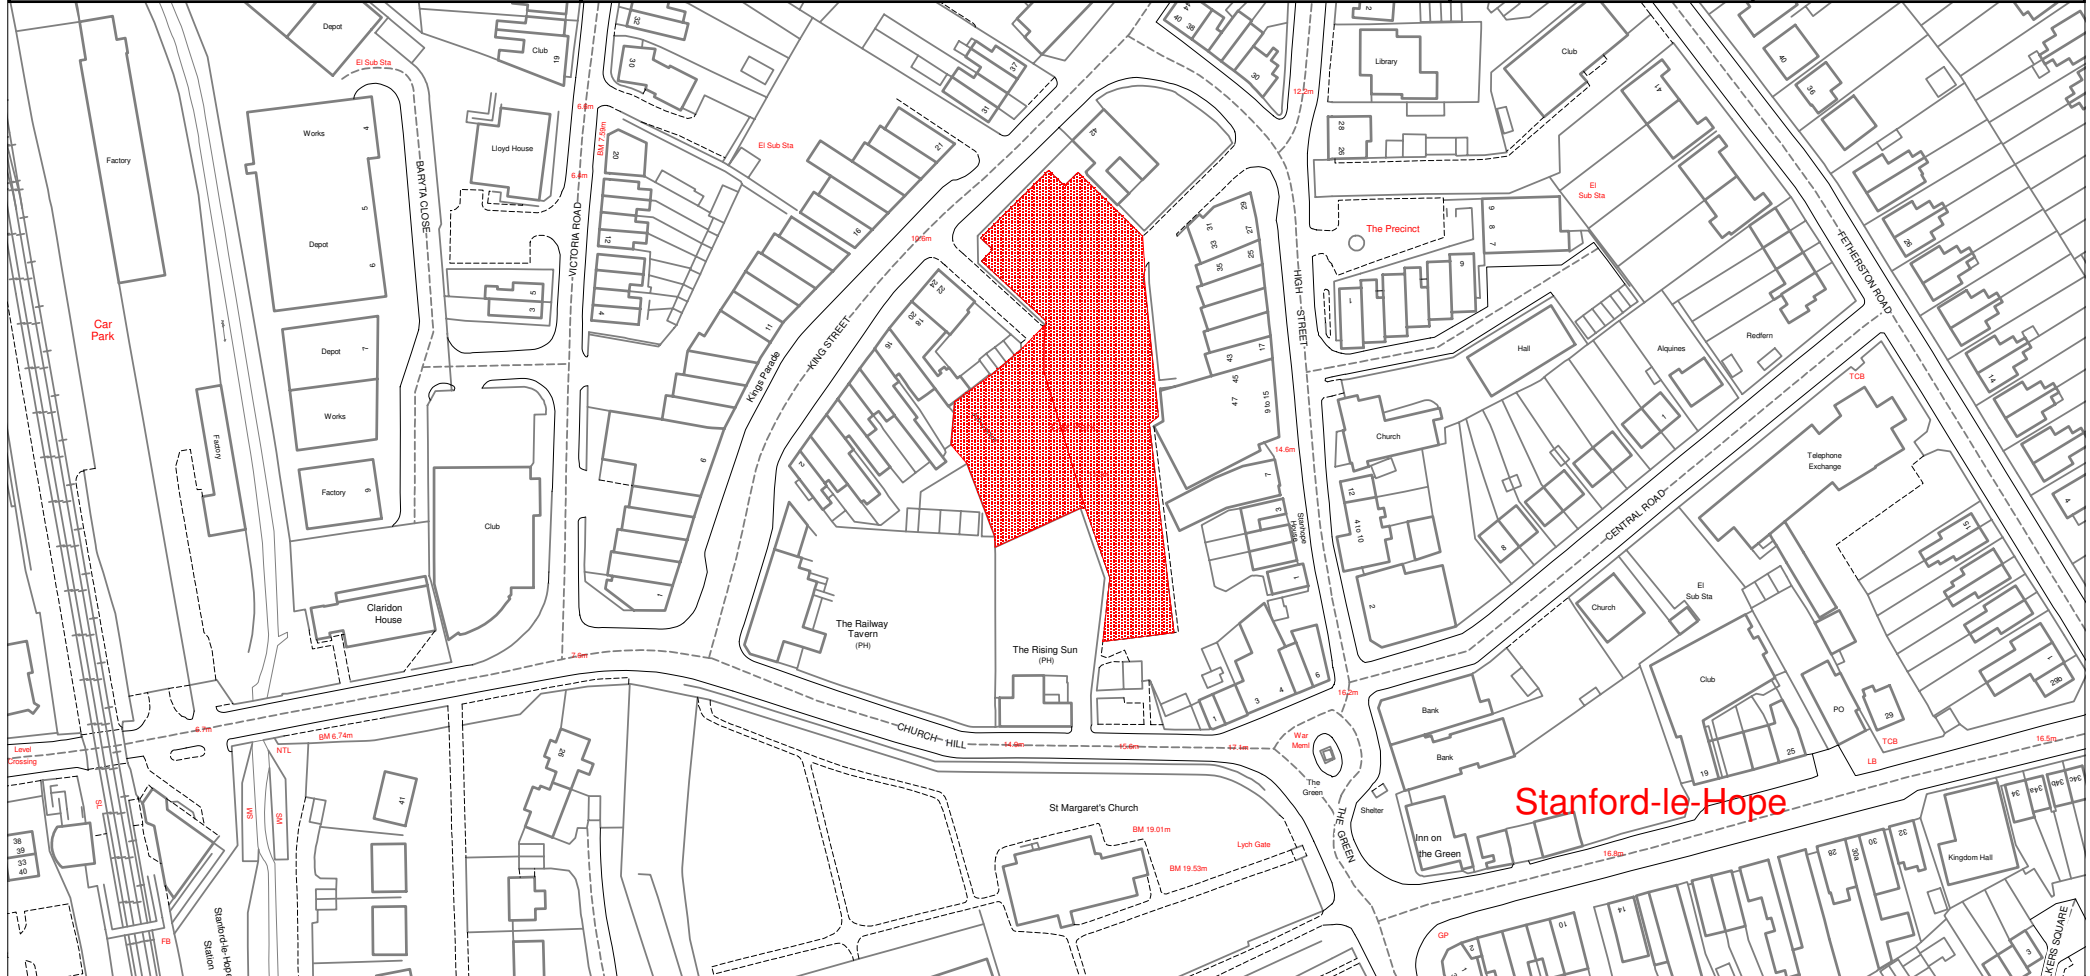

Scale: 1 : 1250

Title: Thurrock Council Waiting Restrictions

This map is reproduced from Ordnance Survey material with the permission of Ordnance Survey on behalf of the Controller of Her Majesty's Stationery Office (c) Crown Copyright. Unauthorised reproduction infringes Crown copyright and may lead to prosecution or civil proceedings. Thurrock Council Licence No. 100025457 2005



Crown House, Crown Road
Grays, Essex, RM17 6JH


Morrison Car Park, Grays



Sheet Revision Number: -

Sheet Active From: 01/04/2005

Maximum permitted vehicle dimensions	5.35m length, 2.25m height, 2.3m wide	Schedule 3	
Days on which Parking Place is Regulated	Every day except for Sundays and public holidays	Up to 1 hour	n/a
Hours of Regulation of Parking Place	09.00 - 18.00	Up to 2 hours	n/a
Restriction on Return	No return within 3 hours	Up to 3 hours	£1.00
Manor of Control	Pay and Display	Up to 4 hours	n/a - max stay 3 hrs
		Up to 6 hours	n/a - max stay 3 hrs
		Over 6 hours	n/a - max stay 3 hrs
		Contract Permits	Not available

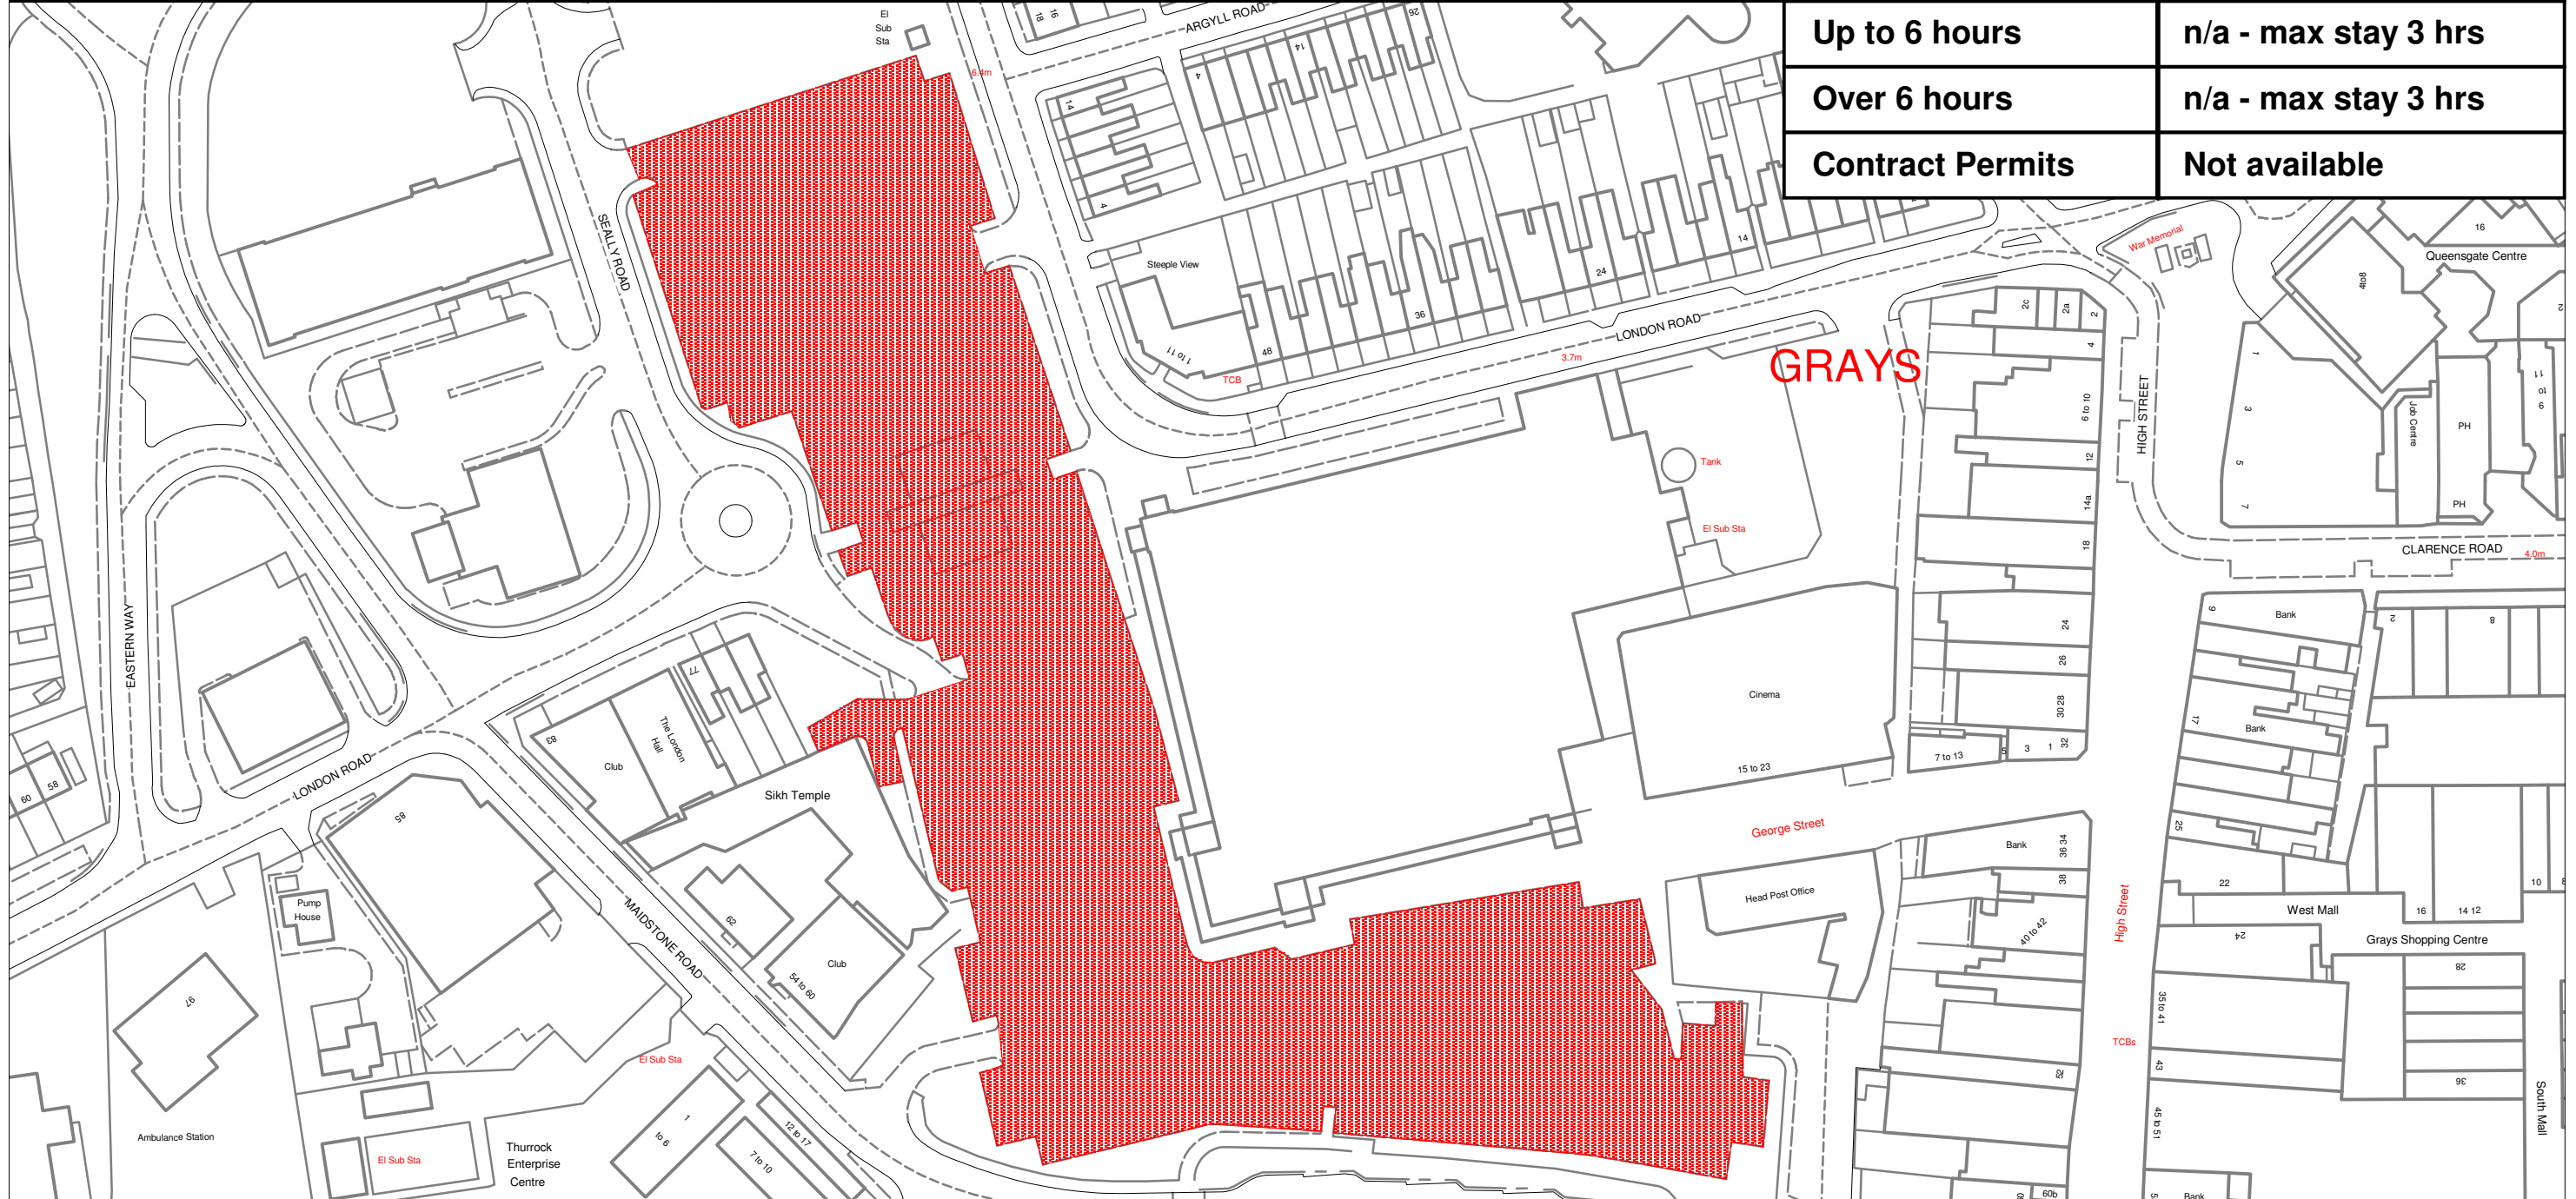

Scale: 1 : 1250

Title: Thurrock Council Waiting Restrictions

This map is reproduced from Ordnance Survey material with the permission of Ordnance Survey on behalf of the Controller of Her Majesty's Stationary Office (c) Crown Copyright. Unauthorised reproduction infringes Crown copyright and may lead to prosecution or civil proceedings. Thurrock Council Licence No. 100025457 2005



Crown House, Crown Road
Grays, Essex, RM17 6JH