

**The Essex County Council (Uttlesford District) (Permitted Parking Area and Special Parking Area) (Amendment No.27) Order 2013**

The Essex County Council in exercise of its powers under Sections 1(1), 2(1) to (3), 3(2), 4(1), 4(2), 32(1), 35(1), 45, 46, 49, 53 and Part IV of Schedule 9 of the Road Traffic Regulation Act 1984 ("the Act") and of all other enabling powers and after consultation with the Chief Officer of Police in accordance with Part III of Schedule 9 of the Act, hereby make the following Order:-

1. This order shall come into operation on 3<sup>rd</sup> June 2013 and may be cited as The Essex County Council (Uttlesford District) (Permitted Parking Area and Special Parking Area) (Amendment No.27) Order 2013.
2. This Order will be incorporated into The Essex County Council (Uttlesford District) (Permitted Parking Area and Special Parking Area) (Consolidation) Order 2008 by introducing TL660 205 and TL665 205 revision 001.

Sealed with the Common Seal of the Essex County Council this twenty-fourth day of May Two Thousand and Thirteen.


THE COMMON SEAL of the )  
ESSEX COUNTY COUNCIL )  
Was hereunto affixed in )  
The presence of: - )

  
**Attesting Officer**



ESSEX COUNTY COUNCIL	
Ordered to be Sealed	16 <sup>th</sup> February 2013
Number in Seal Book	31405



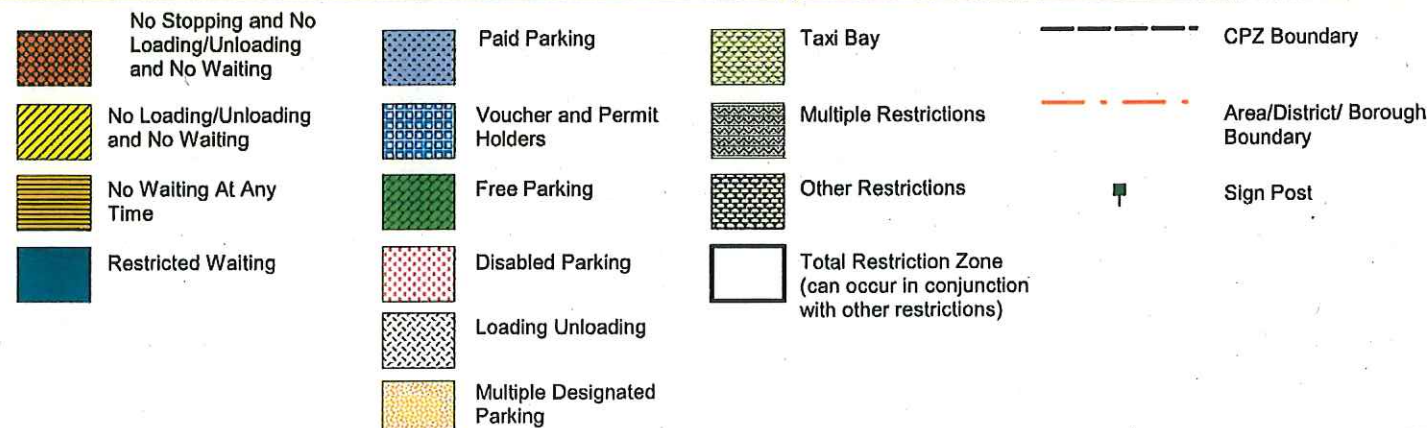

**Scale - 1 : 1250**

0 Metres 100

**Title - North Essex Partnership -Street Waiting, Loading and Parking Plans**

Produced from Ordnance Survey 1:1250 mapping with permission of the Controller of Her Majesty's Stationary Office c Crown Copyright Licence No. LA 077070. Unauthorised reproduction infringes Crown Copyright and may lead to prosecution or Civil Proceedings

This copy has been made by or with the authority of the Head of Legal Services of Essex County Council, pursuant of section 47 of the Copyright, Designs and Patents Act 1988 ('the Act'). Unless the Act provides a relevant exception to copyright, the copy must not be copied without the prior permission of the copyright owner.



# Tile Reference:

TL665 205




The North Essex Parking Partnership  
PO Box 5575  
Town Hall  
Colchester  
CO1 9LT



Essex County Council  
County Hall  
Chelmsford  
Essex

Sheet Revision Number: 001

Sheet Active From: 03/06/2013

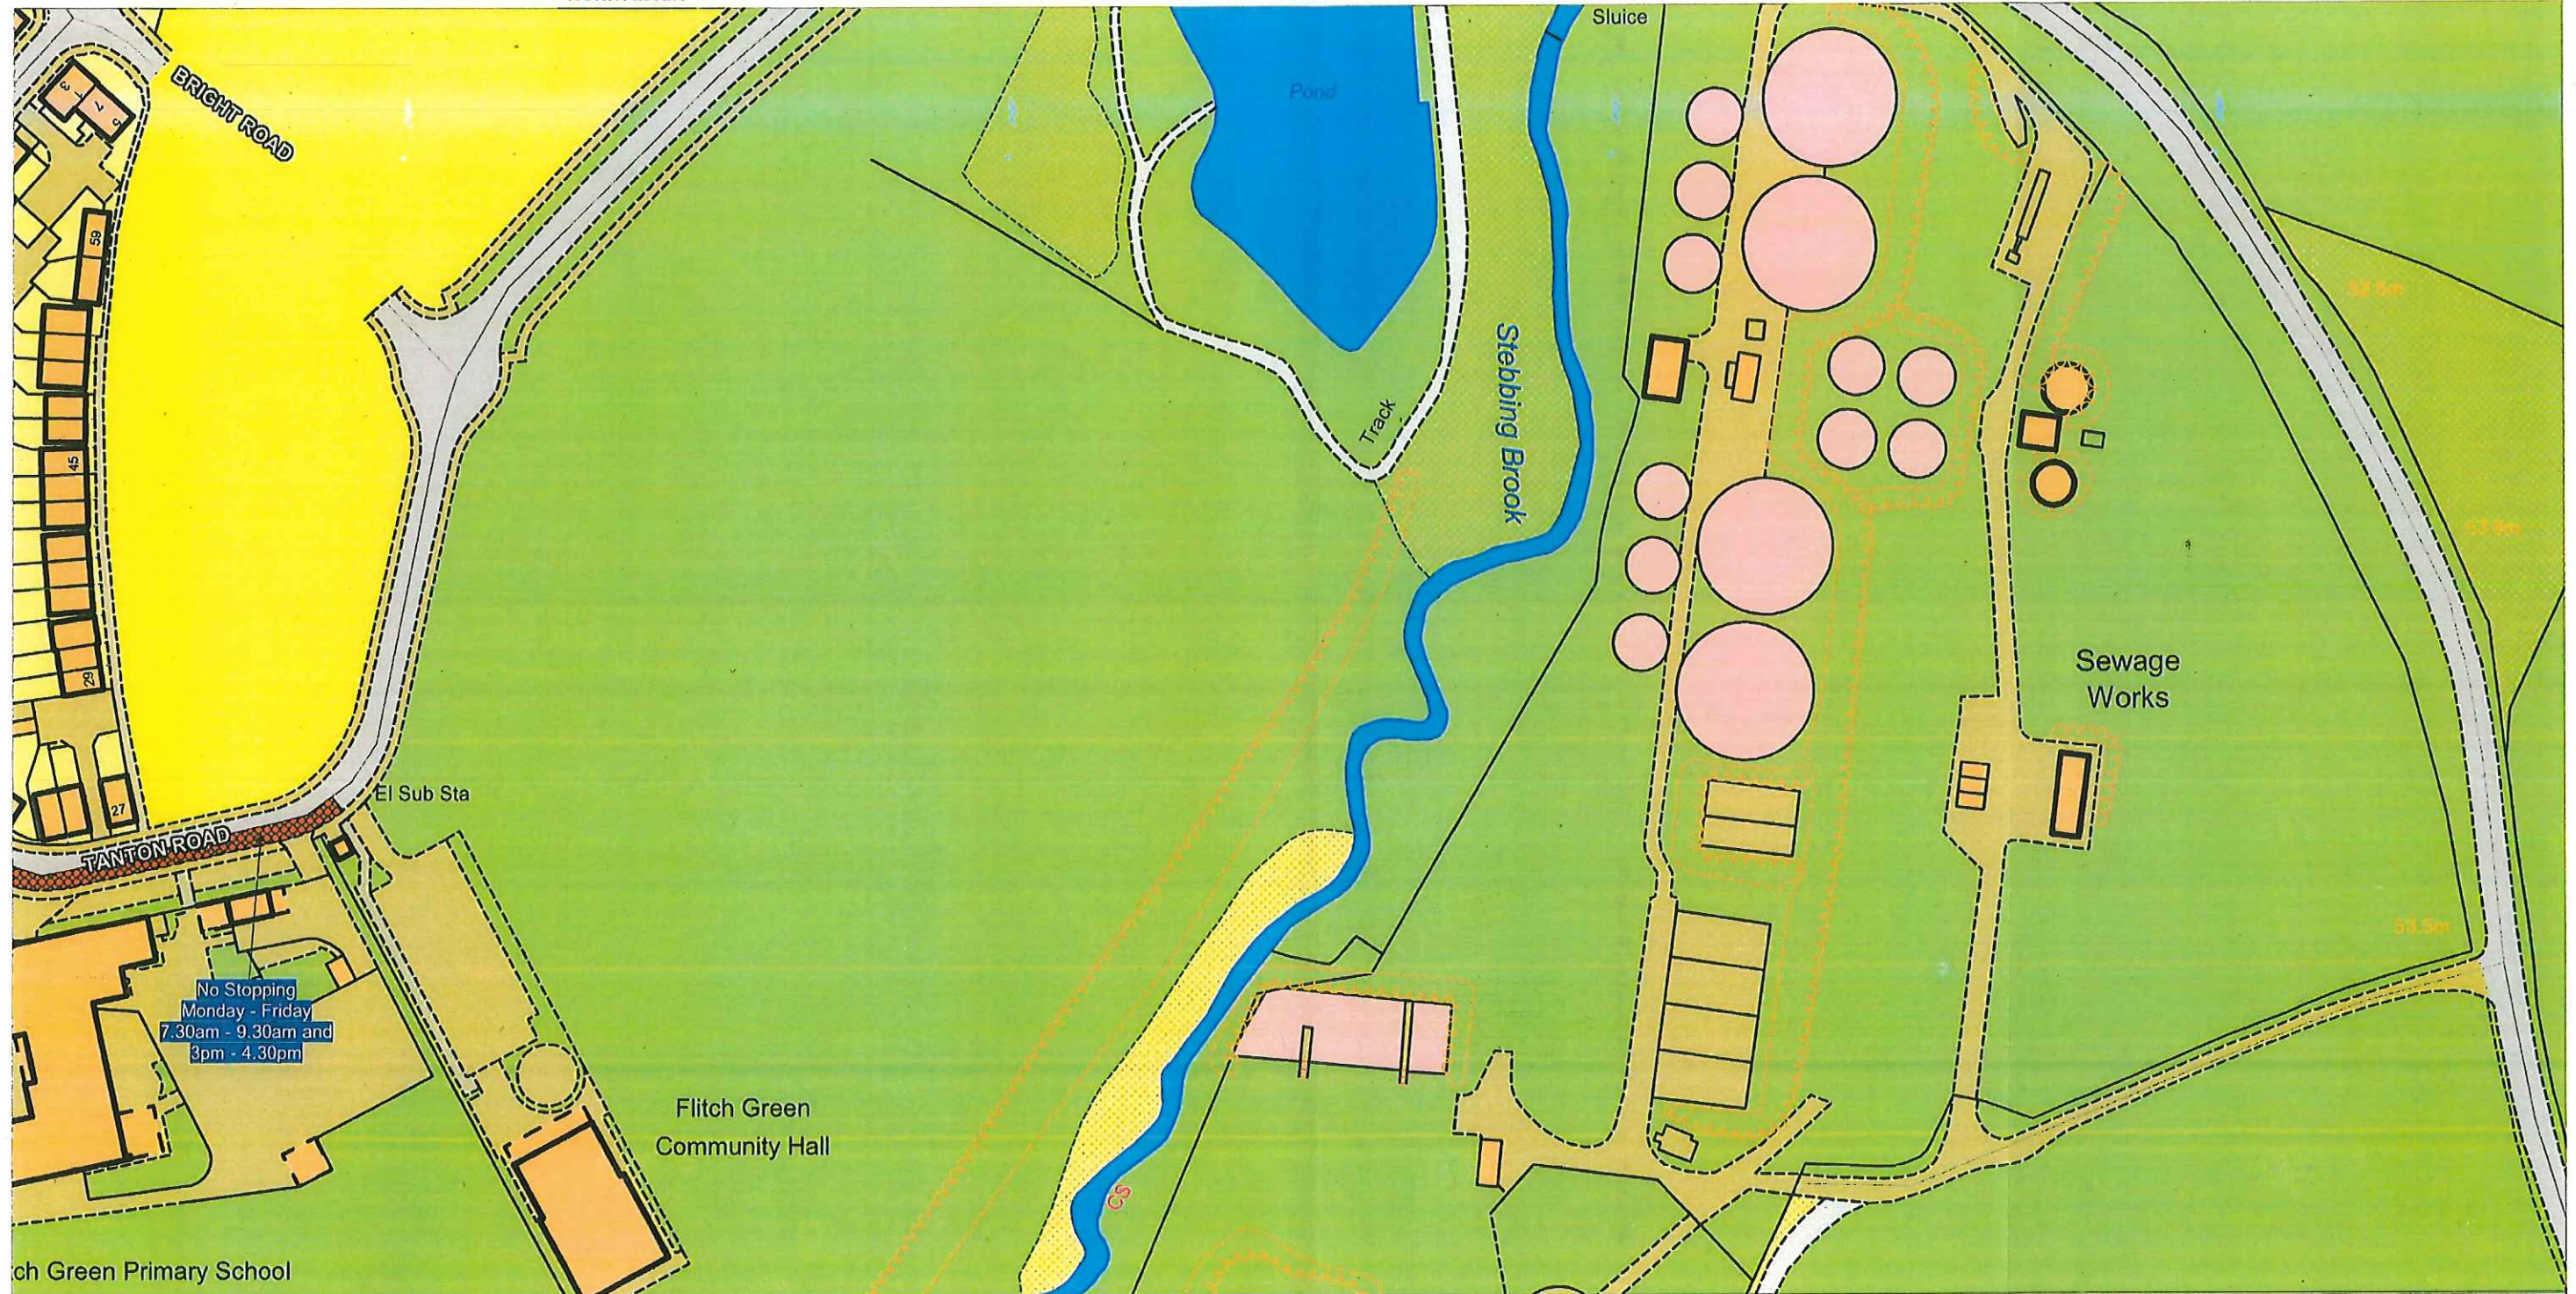


Scale - 1 : 1250

0 Metres 100

## Title - North Essex Partnership -Street Waiting, Loading and Parking Plans

Produced from Ordnance Survey 1:1250 mapping with permission of the Controller of Her Majesty's Stationary Office c Crown Copyright Licence No. LA 077070. Unauthorised reproduction infringes Crown Copyright and may lead to prosecution or Civil Proceedings

This copy has been made by or with the authority of the Head of Legal Services of Essex County Council, pursuant of section 47 of the Copyright, Designs and Patents Act 1988 ('the Act'). Unless the Act provides a relevant exception to copyright, the copy must not be copied without the prior permission of the copyright owner.