

**THE VALE OF GLAMORGAN COUNCIL  
(PROHIBITION AND RESTRICTION OF WAITING AND  
LOADING AND PARKING PLACES)  
(CIVIL ENFORCEMENT) (AMENDMENT) (NO 2) ORDER 2023**

The Vale of Glamorgan Council in exercise of its powers under Sections 1, 2, 3, 4, 32, 35, 45, 46, 53 and 124 of and Part IV of Schedule 9 of the Road Traffic Regulation Act 1984 and Part 6 of the Traffic Management Act 2004 and of all other powers enabling it in that behalf and after consultation with the Chief Officer of South Wales Police, in accordance with Part III of Schedule 9 to the said Act of 1984 hereby makes the following Order:-

**Interpretation**

No person shall except upon the direction or with the permission of a police constable in uniform or a Civil Parking Enforcement Officer cause or permit any vehicle to wait at any time in the lengths of road referred to in the Schedules to this Order.

**Regulation of Parking Places**

1. Where a police constable in uniform or a traffic warden is of the opinion that the provisions contained in this Order have been contravened he may remove or cause to be removed the vehicle from its Parking Place.
2. A police constable in uniform or a traffic warden may move or cause to be moved in case of emergency to any place he thinks fit any vehicle left in a Parking Place and where it is so removed shall provide for the safe custody of the vehicle.
3. Every vehicle left in a Parking Place shall stand so that every part of the vehicle is within the limits of the Parking Place.
4. A police constable in uniform or a traffic warden or a person duly authorised by the Council may suspend the use of a Parking Place or any part thereof whenever he considers such suspension reasonably necessary:-
  - (i) for the purpose of facilitating the movement of traffic or promoting its safety;
  - (ii) for the purpose of any building operation the maintenance improvement or reconstruction of the highway or the cleansing of gullies in or adjacent to the Parking Place the laying erection alteration or repair in or adjacent to the Parking Place or any sewer or of any main pipe or apparatus for the supply of gas water electricity or of any telecommunication system or the placing maintenance or removal of any traffic sign;

- (iii) for the convenience of occupiers of premises adjacent to the Parking Place on any occasion of the delivery or removal of furniture to or from an office or dwellinghouse adjacent to the Parking Place;
  - (iv) on any occasion on which it is likely by reason of some special attraction that the street in which the Parking Place is situate will be thronged or obstructed;
  - (v) for the convenience of occupiers of premises adjacent to the Parking Place for parking the official vehicles (provided that there are no more than three) being at that time in use in connection with a wedding taking place that day comprising only the vehicles to transport the bride and/or the bridegroom and/or the bridesmaids to the place of the marriage ceremony on the wedding day;
  - (vi) for the convenience of occupiers of premises adjacent to the Parking Place for the use of vehicle as a part of a funeral cortege or otherwise in connection with a funeral provided the vehicle is owned by a funeral director or by an owner of funeral vehicles.
5. Any person or police constable in uniform or traffic warden suspending the use of a Parking Place or any part thereof in accordance with the provisions of this Order shall thereupon place or cause to be placed in or adjacent to that Parking Place or as the case may be that part thereof the use of which is suspended a traffic sign of any size colour and type prescribed or authorised under Section 64 of the Act of 1984 indicating that waiting of vehicles is prohibited.
6. No person shall cause or permit a vehicle to wait in any part of the Parking Place during such period as there is in or adjacent to that part of the Parking Place in a traffic sign placed in pursuance of this Order.
7. Notwithstanding the foregoing provisions of this order any vehicle may wait in any part of a Parking Place provided that:-
- (i) the vehicle is waiting only for so long as is necessary to enable a person to board or alight from the vehicle;
  - (ii) the vehicle is waiting owing to the driver being prevented from proceeding by circumstances beyond his control or such waiting being necessary in order to avoid an accident;
  - (iii) the vehicle is being used for fire brigade or ambulance purposes or a vehicle (other than a passenger vehicle) in the service of a police force in either case being used in pursuance of statutory powers or duties;
  - (iv) the vehicle is waiting for only so long as may be necessary to enable it to be used in connection with the removal of any obstruction to traffic;
  - (v) the driver has been given the permission of the Council;

- (vi) the driver has been given the permission of a police constable in uniform, a traffic warden or the person suspending the use of the Parking Place or part thereof in pursuance of this Order.

Except as provided by this Order or upon the direction or with the permission of a police constable in uniform or a traffic warden no person shall cause or permit any vehicle to wait at any time in a Parking Place designated by this Order, unless the vehicle is displaying in a conspicuous position a Badge in accordance with the Disabled Person (Badges for Motor Vehicles) (Wales) Regulations 2000 and a Parking Disc as defined in the Local Authorities Traffic Orders (Exemptions for Disabled Persons) (Wales) Regulations 2000.

### **Citation and Commencement**

The restrictions imposed by this Order shall be in addition to and not in derogation of any restriction or requirement imposed by any regulations made or having effect as if made under the Road Traffic Regulation Act 1984 or by or under any other enactment.

This Order shall come into operation on the 5<sup>th</sup> June 2023 or on the dates that the signs and road markings are in place whichever is the later and may be cited as the "Vale of Glamorgan Council (Prohibition and Restriction of Waiting and Loading and Parking Places) (Civil Enforcement) (Amendment) (No 2) Order 2023".

The following Traffic Regulation Order is to be amended as follows:

### **Vale of Glamorgan Council (Prohibition and Restriction of Waiting and Loading and Parking Places) (Civil Enforcement) Order 2013**

#### **SCHEDULE 1**

#### **Proposed Disabled Persons Parking Place**

#### **Burlington Street, Barry (33) (AV53)**

On the south west side from the boundary line of property numbers 33 and 34 in a south easterly direction for a distance of 5m.

#### **Court Road, Barry (101) (AT53)**

On the north west side from the boundary line of property numbers 99 and 101 in a north easterly direction for a distance of 5.2m.

#### **Dovedale Street, Barry (8) (AT53)**

On the south west side from the boundary line of property numbers 8 and 10 in a north westerly direction for a distance of 5.2m.

#### **Jewel Street, Barry (70) (AV53)**

On the north west side from the boundary line of property numbers 68 and 70 in a south westerly direction for a distance of 5m.

#### **Kingsland Crescent, Barry (68) (AW52)**

On the north east side from the boundary line of property numbers 68 and 70 in a south easterly direction for a distance of 5.7m.

**Princes Street, Barry (17) (AW50)**

On the south east side from the boundary line of property numbers 17 and 19 in a north easterly direction for a distance of 6m.

**Station Street, Barry (37) (AW52)**

On the south west side from the boundary line of property numbers 37 and 39 in a south easterly direction for a distance of 5m.

**St Oswald's Road, Barry (12) (AS54)**

On the north east side from the boundary line of property numbers 10 and 12 in a north westerly direction for a distance of 5m.

**SCHEDULE 2**

**Proposed revocation of Limited Waiting Monday to Saturday 8am-6pm 2 hours no return within 2 hours except permit holders and replace with Disabled Persons Parking Place**

**Court Road, Barry (42) (AU52)**

On the east side from the boundary line of property numbers 44 and 42 in a southerly direction for a distance of 6m.

**Lower Pyke Street, Barry (40) (AV53)**

On the south west side from the boundary line of property numbers 38 and 40 in a south easterly direction for a distance of 5m.

**SCHEDULE 3**

**Proposed revocation of Disabled Persons Parking Place**

**Cornerswell Road, Penarth (42) (AK63)**

On the south east side from the boundary line of property numbers 40 and 42 in a south westerly direction for a distance of 5.2m.

**Salisbury Road, Barry (43) (AX48)**

On the north west side from the boundary line of property numbers 41 and 43 in a north easterly direction for a distance of 5 m.

**Southesk Place, Barry (15) (BA49)**

On the south west side from the boundary line of property numbers 13 and 15 in a north westerly direction for a distance of 6.6m.

**SCHEDULE 4**

**Proposed revocation of Disabled Persons Parking Place and replace with Limited Waiting Monday to Saturday 8am-6pm 2 hours no return within 2 hours except permit holders**

**Woodlands Road, Barry (70) (AU52)**

On the north west side from the boundary line of property numbers 68 and 70 in a south westerly direction for a distance of 5.9m.





© Crown copyright and database rights 2023  
 Ordnance Survey 100023424  
 © Hawifraint y Goron a hawliau cronfa ddata 2023  
 Arrolwg Ordnans 100023424

Rev	Description of Amendment	Revised	Date by	Scale




**ENGINEERING**

The Vale of Glamorgan Council

Project 15 Southesk Place, Barry

Drawing Title  
**Proposed Removal of Disabled Persons Parking Place**

Drawn	W.S.MITH	Scale	NTS	Project No.	BA49	Drawing No.	T/23/17
Date	JAN2023						
Checked							

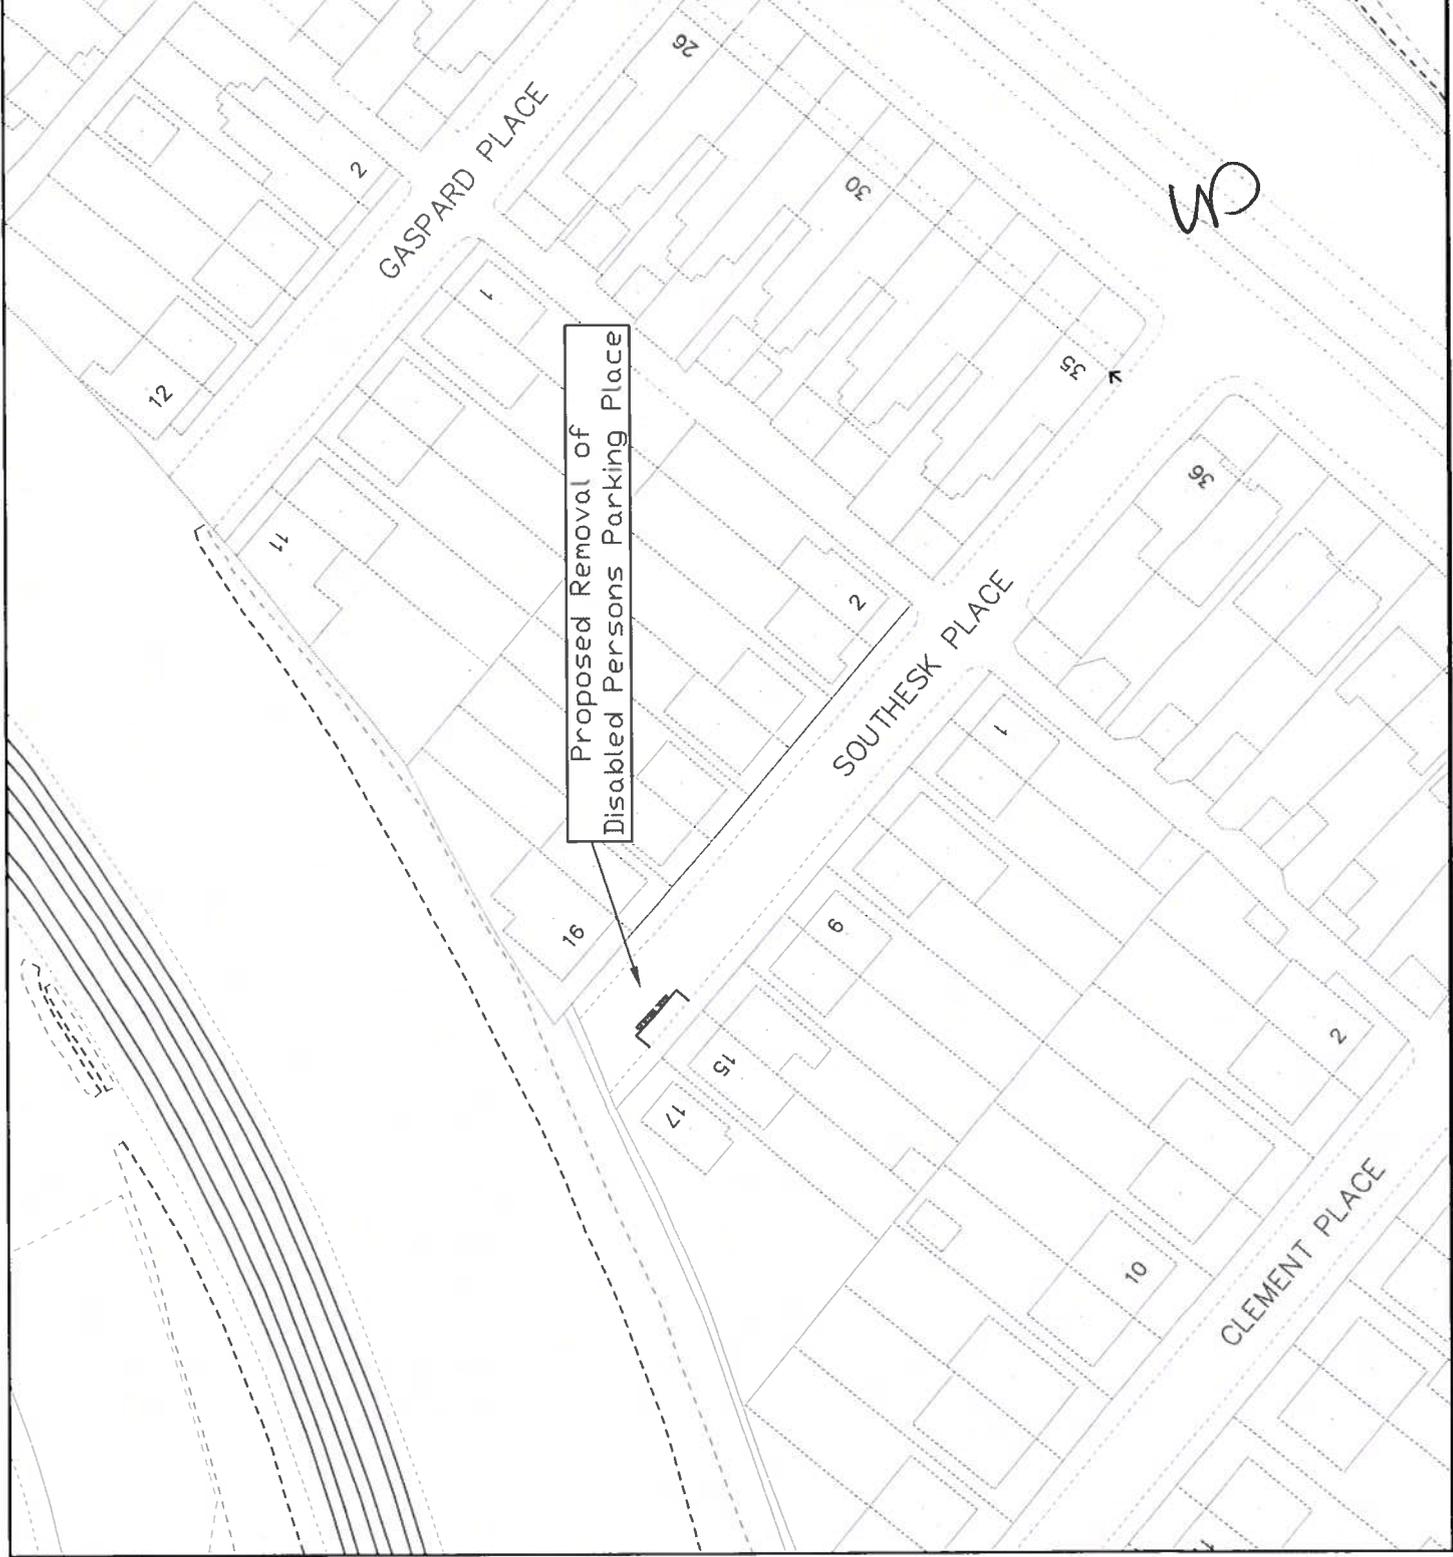









© Crown copyright and database rights 2023  
 Ordnance Survey 100023424  
 © Hafwrfaelnt y Goron a hawliou cronfa ddato 2023  
 Arddwg Drannys 100023424

Rev	By	Description of Amendment	Scale	Date




**ENGINEERING**

The Vale of Glamorgan Council

Project  
 42 Court Road, Barry

Drawing Title  
 Proposed Disabled Persons  
 Parking Place

Drawn	WSM/TH	Scale	M/S	Project No.	AU52	Drawing No.	T/23/12
Table	JAN2023	File					
Checked		Version					
Date							

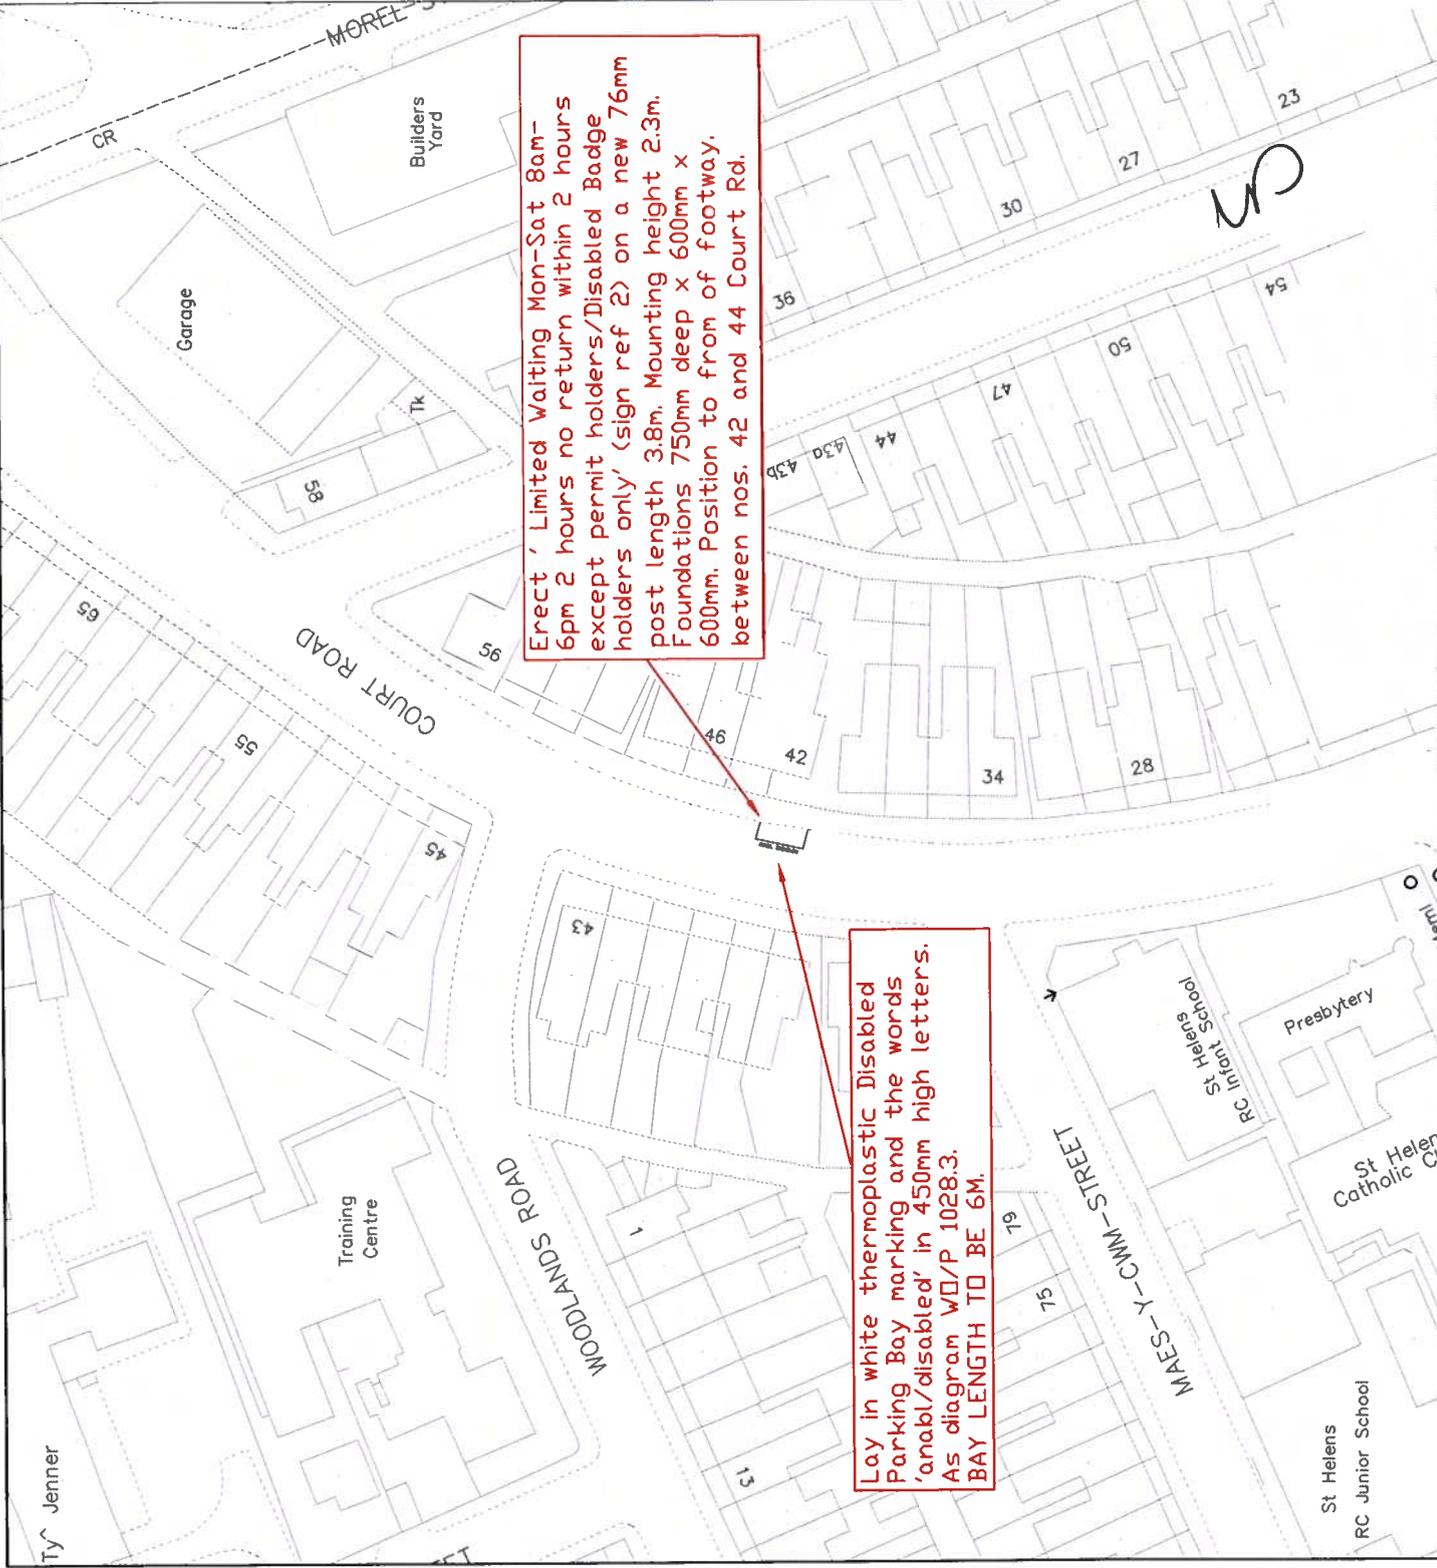

Erect ' Limited Waiting Mon-Sat 8am-6pm 2 hours no return within 2 hours except permit holders./Disabled Badge holders only' (sign ref 2) on a new 76mm post length 3.8m. Mounting height 2.3m. Foundations 750mm deep x 600mm x 600mm. Position to from of footway, between nos. 42 and 44 Court Rd.

Lay in white thermoplastic Disabled Parking Bay marking and the words 'anabl/disabled' in 450mm high letters. As diagram W/P 1028.3. BAY LENGTH TO BE 6M.

Handwritten initials 'SM' in the top right corner of the plan.







© Crown copyright and database rights 2023  
 Ordnance Survey 100023424  
 © Hafwrfaint y Gorn a hawliau cronfa ddada 2023  
 Arrolwg Dreolans 100023424

Rev	By	Description of Amendment	Authorised	Check by	Date




**ENGINEERING**

**The Vale of Glamorgan Council**

**Project**  
 40 Lower Pyke Street, Barry

**Drawing Title**  
 Proposed Disabled Persons Parking Place

Drawn	MSMITH	Scale	MTS	Project No.	AV53	Drawing No.	T/23/09
Checked	JAC2023	Date					

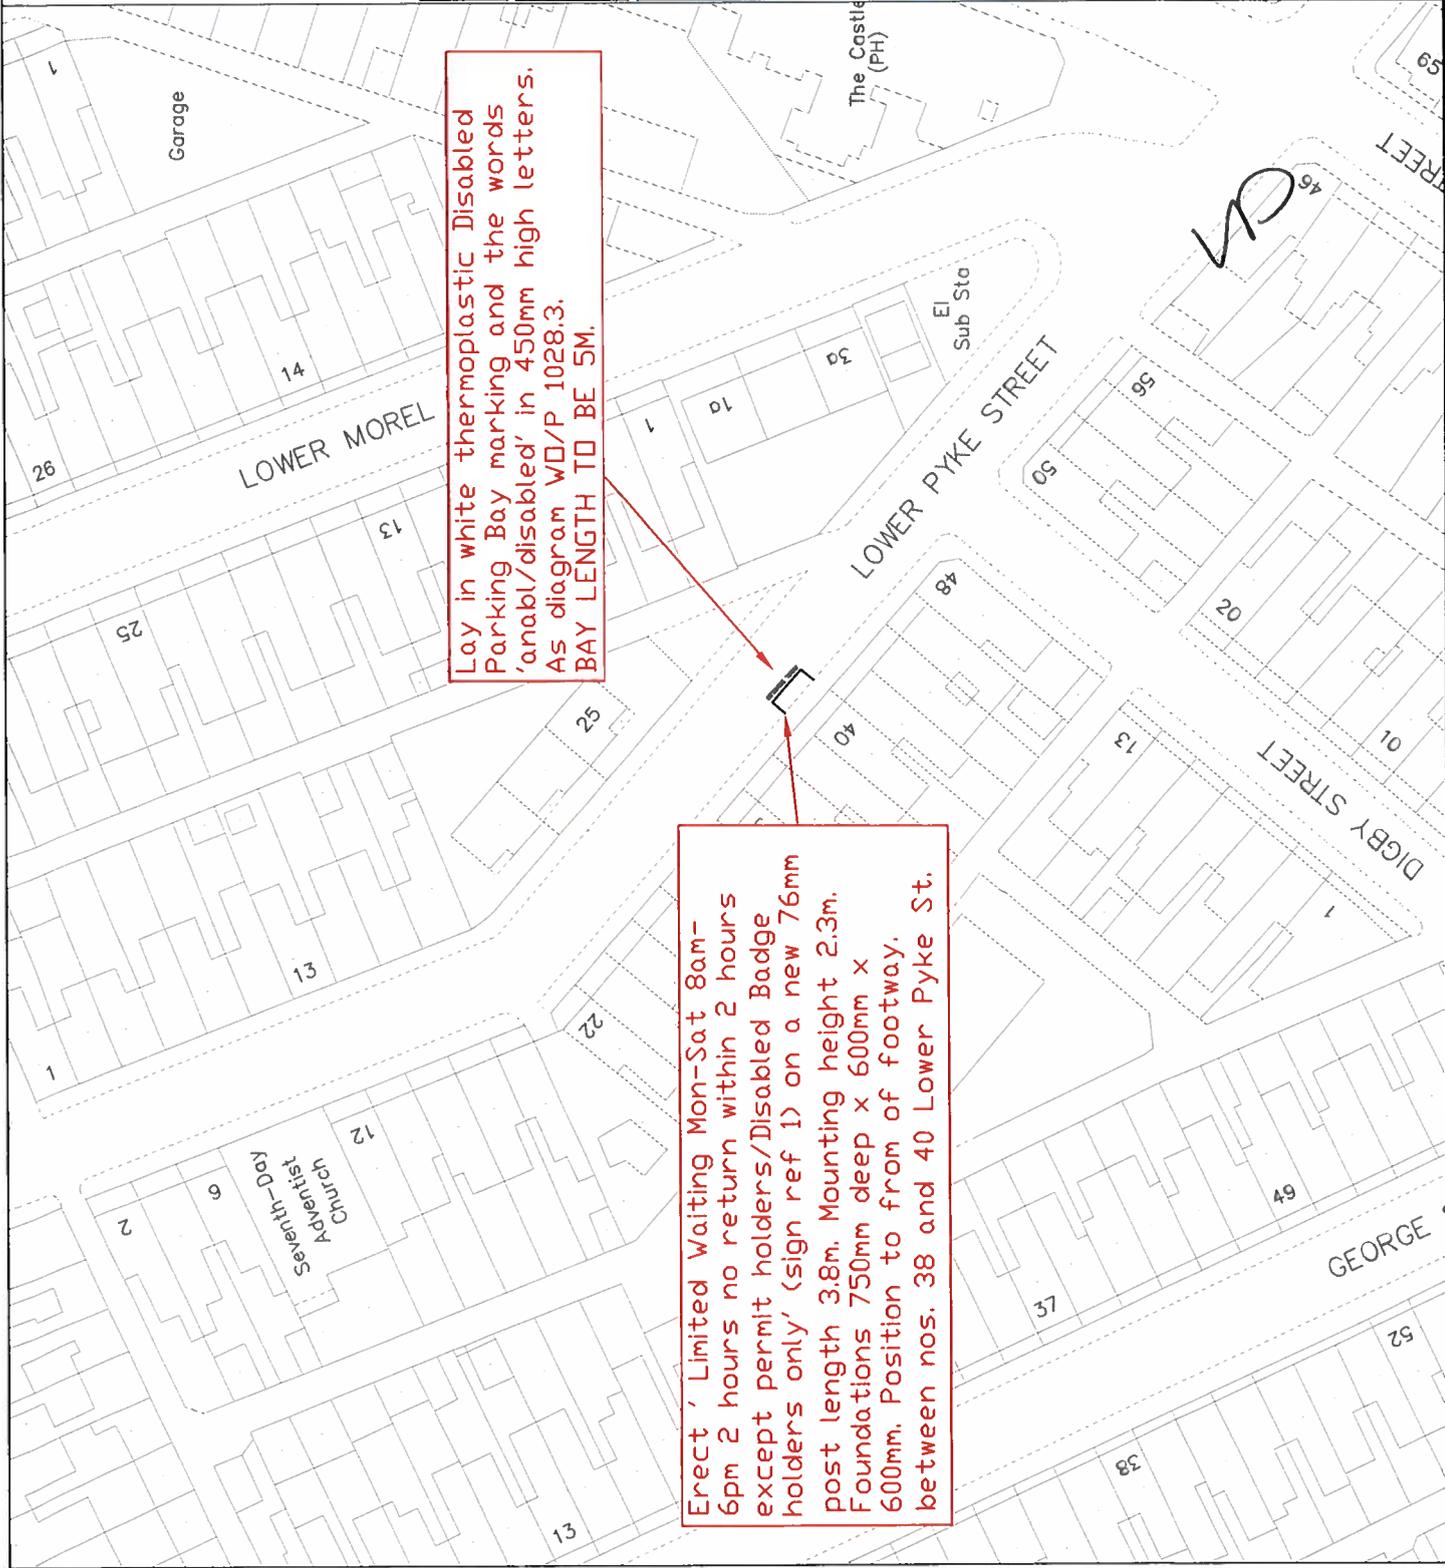

Lay in white thermoplastic Disabled Parking Bay marking and the words 'anabl/disabled' in 450mm high letters. AS diagram WD/P 1028.3. BAY LENGTH TO BE 5M.

Erect ' Limited Waiting Mon-Sat 8am-6pm 2 hours no return within 2 hours except permit holders/Disabled Badge holders only' (sign ref 1) on a new 76mm post length 3.8m. Mounting height 2.3m. Foundations 750mm deep x 600mm x 600mm. Position to from of footway. between nos. 38 and 40 Lower Pyke St.

*Handwritten initials 'CM'*



© Crown copyright and database rights 2023  
 Ordnance Survey 10003424  
 © Hafwrdd y Goron a hawliou cronfa eiddo 2023  
 Ardding Drinans 10003424

Ref	By	Description of Amendment	Revisions	Chk by	Date

**VALE of GLAMORGAN**  
 ENVIRONMENT AND HOUSING SERVICES  
 Bro Morgannwg

**ENGINEERING**

**Client**  
 The Vale of Glamorgan Council

**Project**  
 68 Kingsland Crescent, Barry

**Drawing Title**  
 Proposed Disabled Persons Parking Place

Drawn	WSM/TH	Scale	MTS	Project No.	AW52	Drawing No.	T/23/08
Checked	JAC/2023	File					
Date							












**THE COMMON SEAL** of  
**VALE OF GLAMORGAN COUNCIL** was  
hereunto affixed the 30<sup>th</sup> day of May 2023  
in the presence of

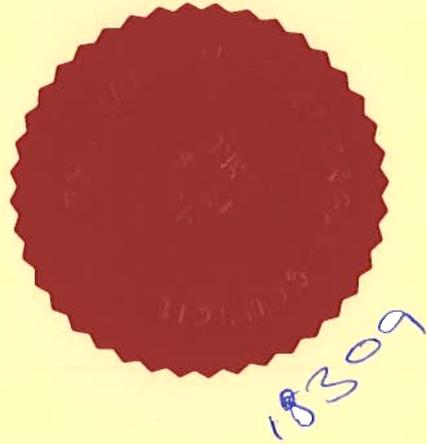

A handwritten signature in black ink, appearing to read 'A. Price'.

Operational Manager Legal Services  
Vale of Glamorgan Council