

**THE VALE OF GLAMORGAN COUNCIL
(PROHIBITION AND RESTRICTION OF WAITING AND
LOADING AND PARKING PLACES)
(CIVIL ENFORCEMENT) (AMENDMENT) (NO 1) ORDER 2018**

The Vale of Glamorgan Council in exercise of its powers under Sections 1, 2, 3, 4, 32, 35, 45, 46, 53 and 124 of and Part IV of Schedule 9 of the Road Traffic Regulation Act 1984 and Part 6 of the Traffic Management Act 2004 and of all other powers enabling it in that behalf and after consultation with the Chief Officer of South Wales Police, in accordance with Part III of Schedule 9 to the said Act of 1984 hereby makes the following Order:-

Interpretation

No person shall except upon the direction or with the permission of a police constable in uniform or a Civil Parking Enforcement Officer cause or permit any vehicle to wait at any time in the lengths of road referred to in the Schedules to this Order.

Regulation of Parking Places

1. Where a police constable in uniform or a traffic warden is of the opinion that the provisions contained in this Order have been contravened he may remove or cause to be removed the vehicle from its Parking Place.
2. A police constable in uniform or a traffic warden may move or cause to be moved in case of emergency to any place he thinks fit any vehicle left in a Parking Place and where it is so removed shall provide for the safe custody of the vehicle.
3. Every vehicle left in a Parking Place shall stand so that every part of the vehicle is within the limits of the Parking Place.
4. A police constable in uniform or a traffic warden or a person duly authorised by the Council may suspend the use of a Parking Place or any part thereof whenever he considers such suspension reasonably necessary:-
 - (i) for the purpose of facilitating the movement of traffic or promoting its safety;
 - (ii) for the purpose of any building operation the maintenance improvement or reconstruction of the highway or the cleansing of gullies in or adjacent to the Parking Place the laying erection alteration or repair in or adjacent to the Parking Place or any sewer or of any main pipe or apparatus for the supply of gas water electricity or of any

- telecommunication system or the placing maintenance or removal of any traffic sign;
- (iii) for the convenience of occupiers of premises adjacent to the Parking Place on any occasion of the delivery or removal of furniture to or from an office or dwellinghouse adjacent to the Parking Place;
 - (iv) on any occasion on which it is likely by reason of some special attraction that the street in which the Parking Place is situate will be thronged or obstructed;
 - (v) for the convenience of occupiers of premises adjacent to the Parking Place for parking the official vehicles (provided that there are no more than three) being at that time in use in connection with a wedding taking place that day comprising only the vehicles to transport the bride and/or the bridegroom and/or the bridesmaids to the place of the marriage ceremony on the wedding day;
 - (vi) for the convenience of occupiers of premises adjacent to the Parking Place for the use of vehicle as a part of a funeral cortege or otherwise in connection with a funeral provided the vehicle is owned by a funeral director or by an owner of funeral vehicles.
5. Any person or police constable in uniform or traffic warden suspending the use of a Parking Place or any part thereof in accordance with the provisions of this Order shall thereupon place or cause to be placed in or adjacent to that Parking Place or as the case may be that part thereof the use of which is suspended a traffic sign of any size colour and type prescribed or authorised under Section 64 of the Act of 1984 indicating that waiting of vehicles is prohibited.
6. No person shall cause or permit a vehicle to wait in any part of the Parking Place during such period as there is in or adjacent to that part of the Parking Place in a traffic sign placed in pursuance of this Order.
7. Notwithstanding the foregoing provisions of this order any vehicle may wait in any part of a Parking Place provided that:-
- (i) the vehicle is waiting only for so long as is necessary to enable a person to board or alight from the vehicle;
 - (ii) the vehicle is waiting owing to the driver being prevented from proceeding by circumstances beyond his control or such waiting being necessary in order to avoid an accident;
 - (iii) the vehicle is being used for fire brigade or ambulance purposes or a vehicle (other than a passenger vehicle) in the service of a police force in either case being used in pursuance of statutory powers or duties;

- (iv) the vehicle is waiting for only so long as may be necessary to enable it to be used in connection with the removal of any obstruction to traffic;
- (v) the driver has been given the permission of the Council;
- (vi) the driver has been given the permission of a police constable in uniform, a traffic warden or the person suspending the use of the Parking Place or part thereof in pursuance of this Order.

Except as provided by this Order or upon the direction or with the permission of a police constable in uniform or a traffic warden no person shall cause or permit any vehicle to wait at any time in a Parking Place designated by this Order, unless the vehicle is displaying in a conspicuous position a Badge in accordance with the Disabled Person (Badges for Motor Vehicles) (Wales) Regulations 2000 and a Parking Disc as defined in the Local Authorities Traffic Orders (Exemptions for Disabled Persons) (Wales) Regulations 2000.

Citation and Commencement

The restrictions imposed by this Order shall be in addition to and not in derogation of any restriction or requirement imposed by any regulations made or having effect as if made under the Road Traffic Regulation Act 1984 or by or under any other enactment.

This Order shall come into operation on the 21st May 2018 or on the dates that the signs and road markings are in place and may be cited as the "Vale of Glamorgan Council (Prohibition and Restriction of Waiting and Loading and Parking Places) (Civil Enforcement) (Amendment) (No 1) Order 2018".

The following Traffic Regulation Order is to be amended as follows:

Vale of Glamorgan Council (Prohibition and Restriction of Waiting and Loading and Parking Places) (Civil Enforcement) Order 2013

SCHEDULE 1


Proposed Revocation of Disabled Persons Parking Places

Castle Street, Barry (34) (AX49)

On its north east side from the boundary line between property numbers 32 and 34 in a south easterly direction for a distance of 5.3 metres.

St Marys Avenue, Barry (66) (AX53)

On its south west side from the boundary line of property numbers 66 and 68 in a north westerly direction for a distance of 5 metres.

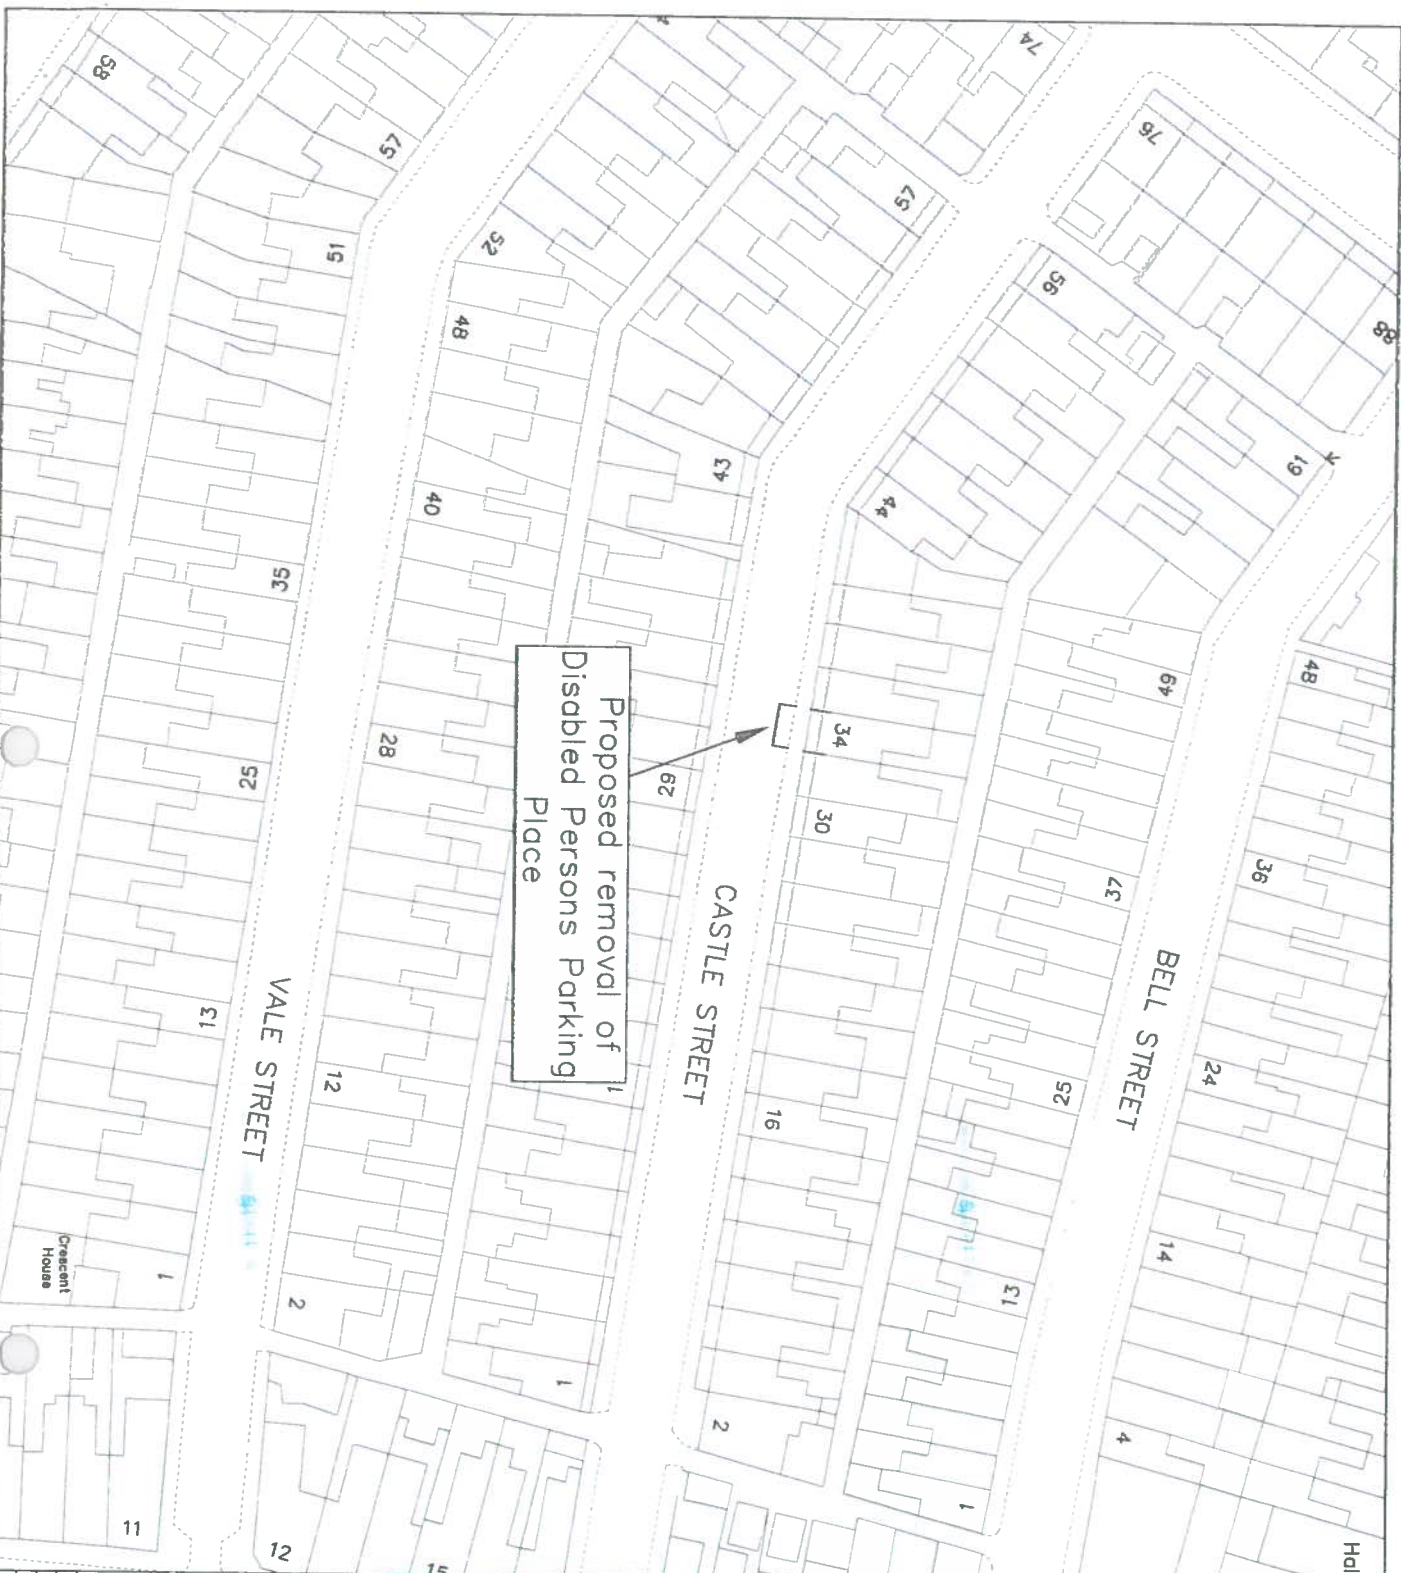

Proposed removal of
Disabled Persons Parking
Place

CASTLE STREET

BELL STREET

VALE STREET

Hall

© Crown copyright and database rights 2012
Ordnance Survey 100023424
© Howlpoint Y Goron a howlau cronfa ddada 2012
Arolwg Drifonws 100023424

Drawn	By	Description of Amendment	Revised	Drawn	By	Checked	Date

VALE of GLAMORGAN
ENVIRONMENT AND HOUSING
SERVICES

BRO MORGANNWG

HIGHWAYS & ENGINEERING

Client
The Vale of Glamorgan Council

Project
34 Castle Street, Barry

Drawing Title
Proposed Removal of
Disabled Persons Parking Place

Drawn	WS	Scale	Project No.	Drawing No.
Checked	MARTIS	SCALE	AX49	T/18/26
Date		Drawn		



Proposed removal of
Disabled Persons Parking
Place

© Crown copyright and database rights 2012
Ordnance Survey 100023424
© Hwlfrdrlnt y Goron o hwlau cronfa ddata 2012
Archwng Ordnans 100023424

Rev	By	Description of Amendment	Revised	Date by	Date

VALE of GLAMORGAN
ENVIRONMENT AND HOUSING
SERVICES

BRO MORGANWVG

HIGHWAYS & ENGINEERING

Client
The Vale of Glamorgan Council

Project
66 St Marys Avenue, Barry

Drawing Title
Proposed Removal of
Disabled Persons Parking Place

Drawn WS	Scale	Project No. AW53	Drawing No. T/18/25
Date 14/10/18	SCALE		
Checked JH	Rev		
Date	Rev		



Proposed removal of
Disabled Persons Parking
Place

© Crown copyright and database rights 2012
Ordnance Survey 100023424
© Hawfrant y Goron a howliau cronfa ddata 2012
Arolwg Ordnans 100023424

Drawn by	Checked by	Reviewed by	Scale	Date

VALE of GLAMORGAN
ENVIRONMENT AND HOUSING
SERVICES

BRO MORGANNWG


HIGHWAYS & ENGINEERING

Client
The Vale of Glamorgan Council

Project
35 Vale Street, Barry


Drawing Title
Proposed Removal of
Disabled Persons Parking Place

Drawn by	Scale	Project No.	Drawing No.
WJ	SCALE	AX49	T/18/28
Site	Map	File	Date
MA11B	1:100		
Checked	Drawn		

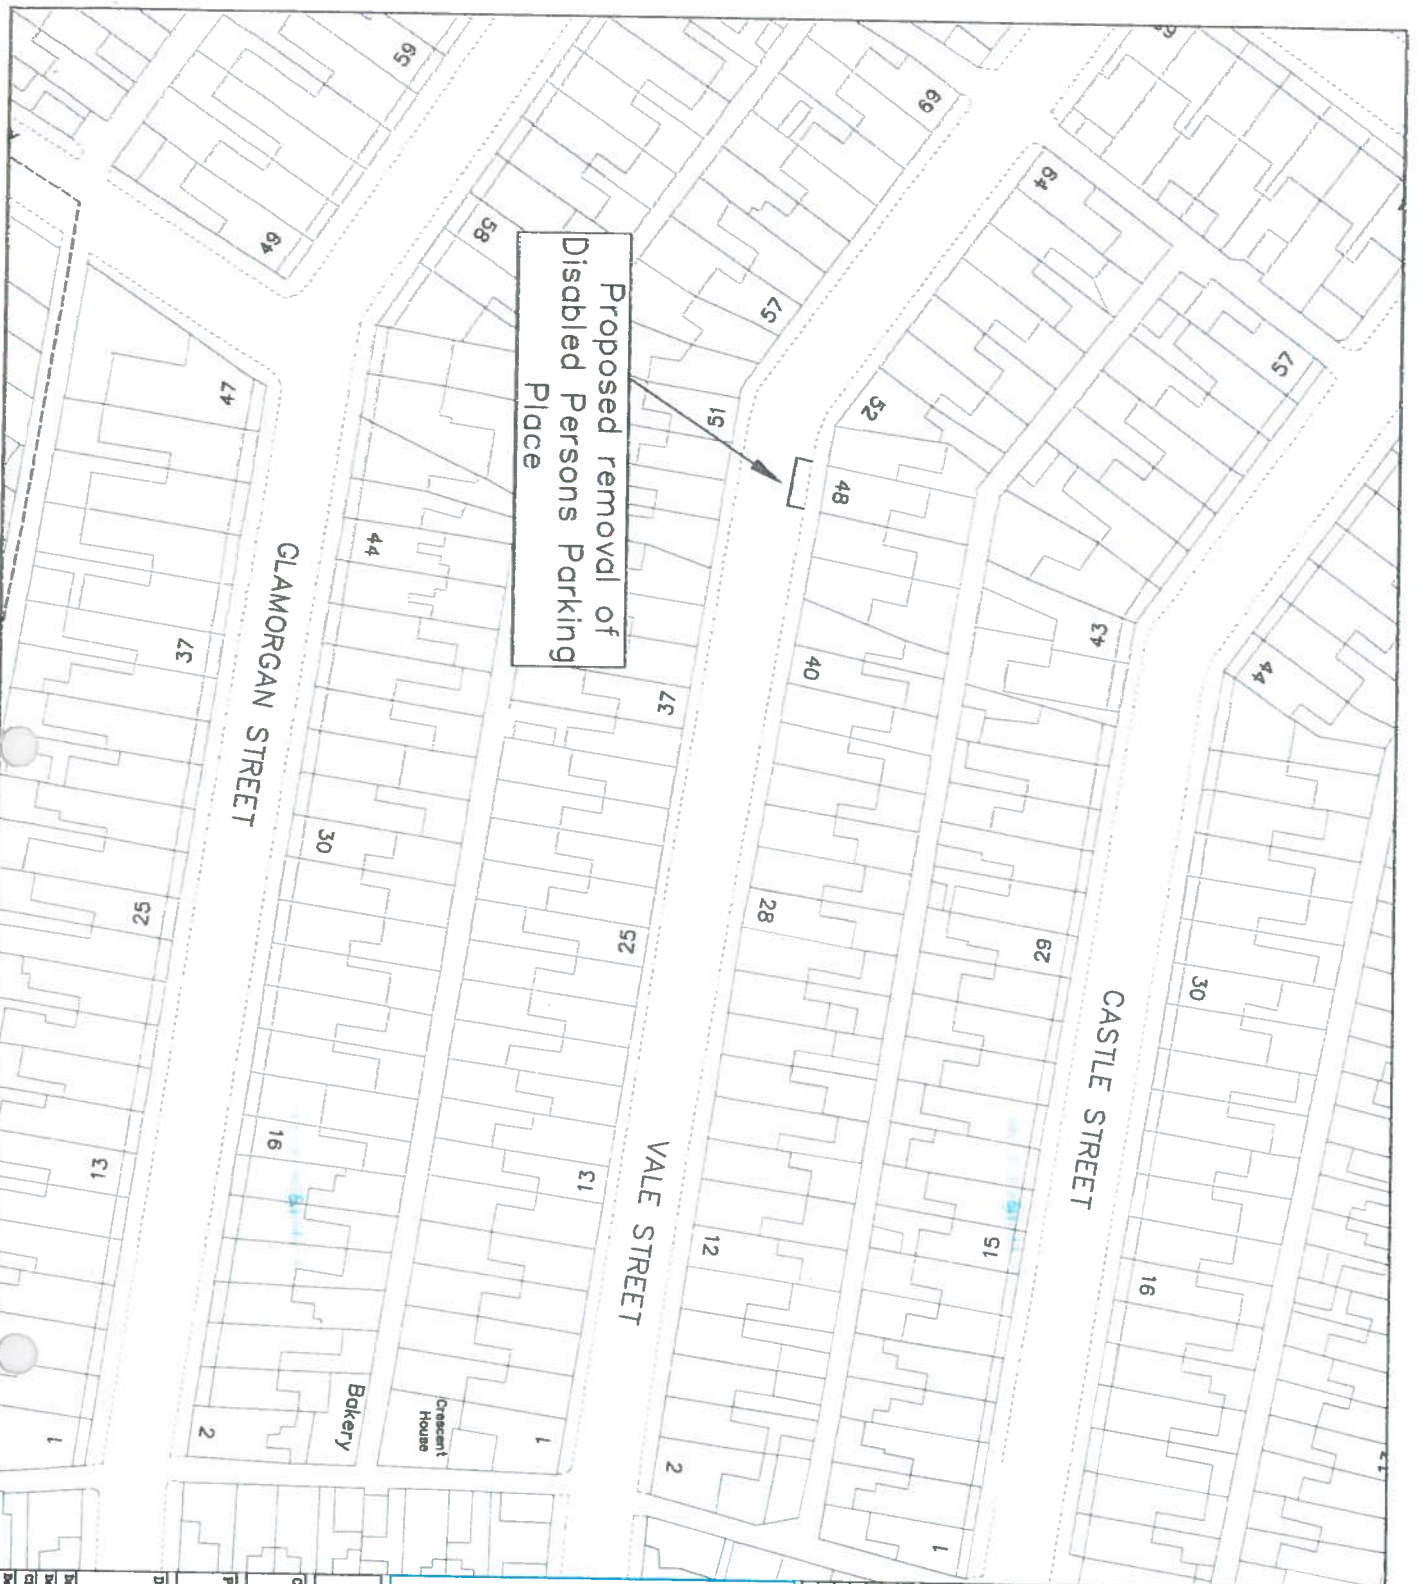


© Crown copyright and database rights 2012
 Ordnance Survey 100023424
 © Hawlfprint y Goron a hawliu cronfa ddato 2012
 Arolwg Ddawns 100023424

Rev	By	Description of Amendment	Justification	Rev	By	Date

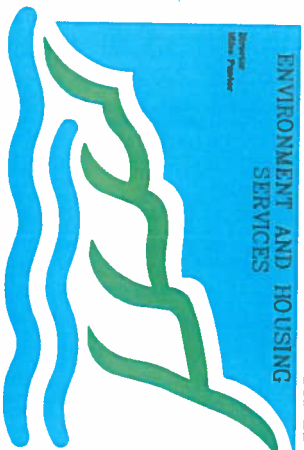

VALE of GLAMORGAN
 ENVIRONMENT AND HOUSING
 SERVICES

BRO MORGANNWG


 **HIGHWAYS & ENGINEERING**

Client
 The Vale of Glamorgan Council

Project
 48 Vale Street, Barry

Drawing Title
 Proposed Removal of
 Disabled Persons Parking Place

Drawn	WS	Scale	Project No.	Drawing No.
Date	14/11/18	SCALE	AX49	T/18/32
Checked		File		
Date		Review	Rev	

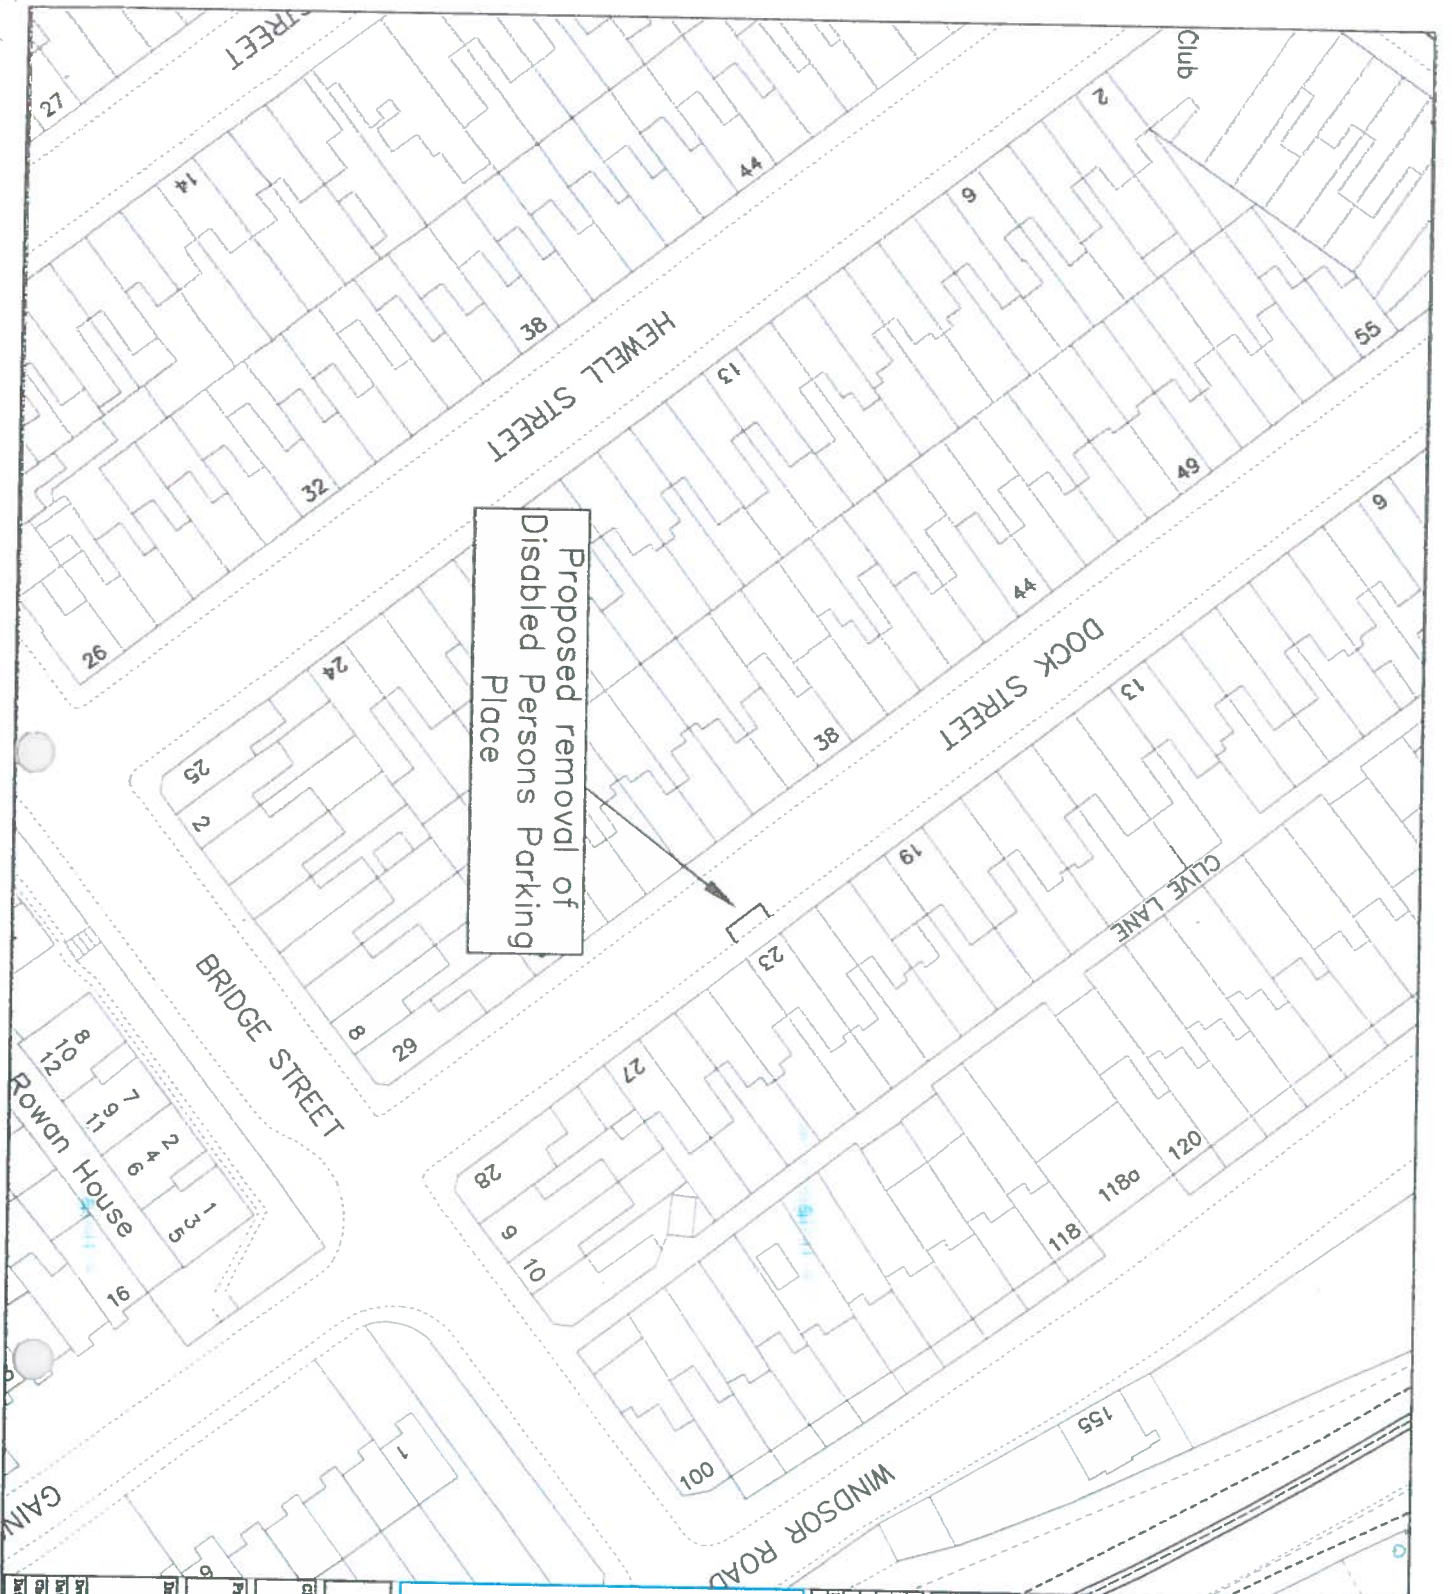

© Crown copyright and database rights 2012
 Ordnance Survey 100023424
 © Hawfrwyd y Goron a hawliu cronfa ddata 2012
 Arolwg Ordhnans 100023424

Rev	By	Description of Amendment	Revised	Rev	By	Date




HIGHWAYS & ENGINEERING

Client
 The Vale of Glamorgan Council

Project
 23 Dock Street, Penarth

Drawing title
 Proposed Removal of
 Disabled Persons Parking Place

Drawn	WS	Scale	Project No.	Drawing No.
Date	MART 16	SCALE	A163	1/18/27
Checked	TH			
Date	2009			

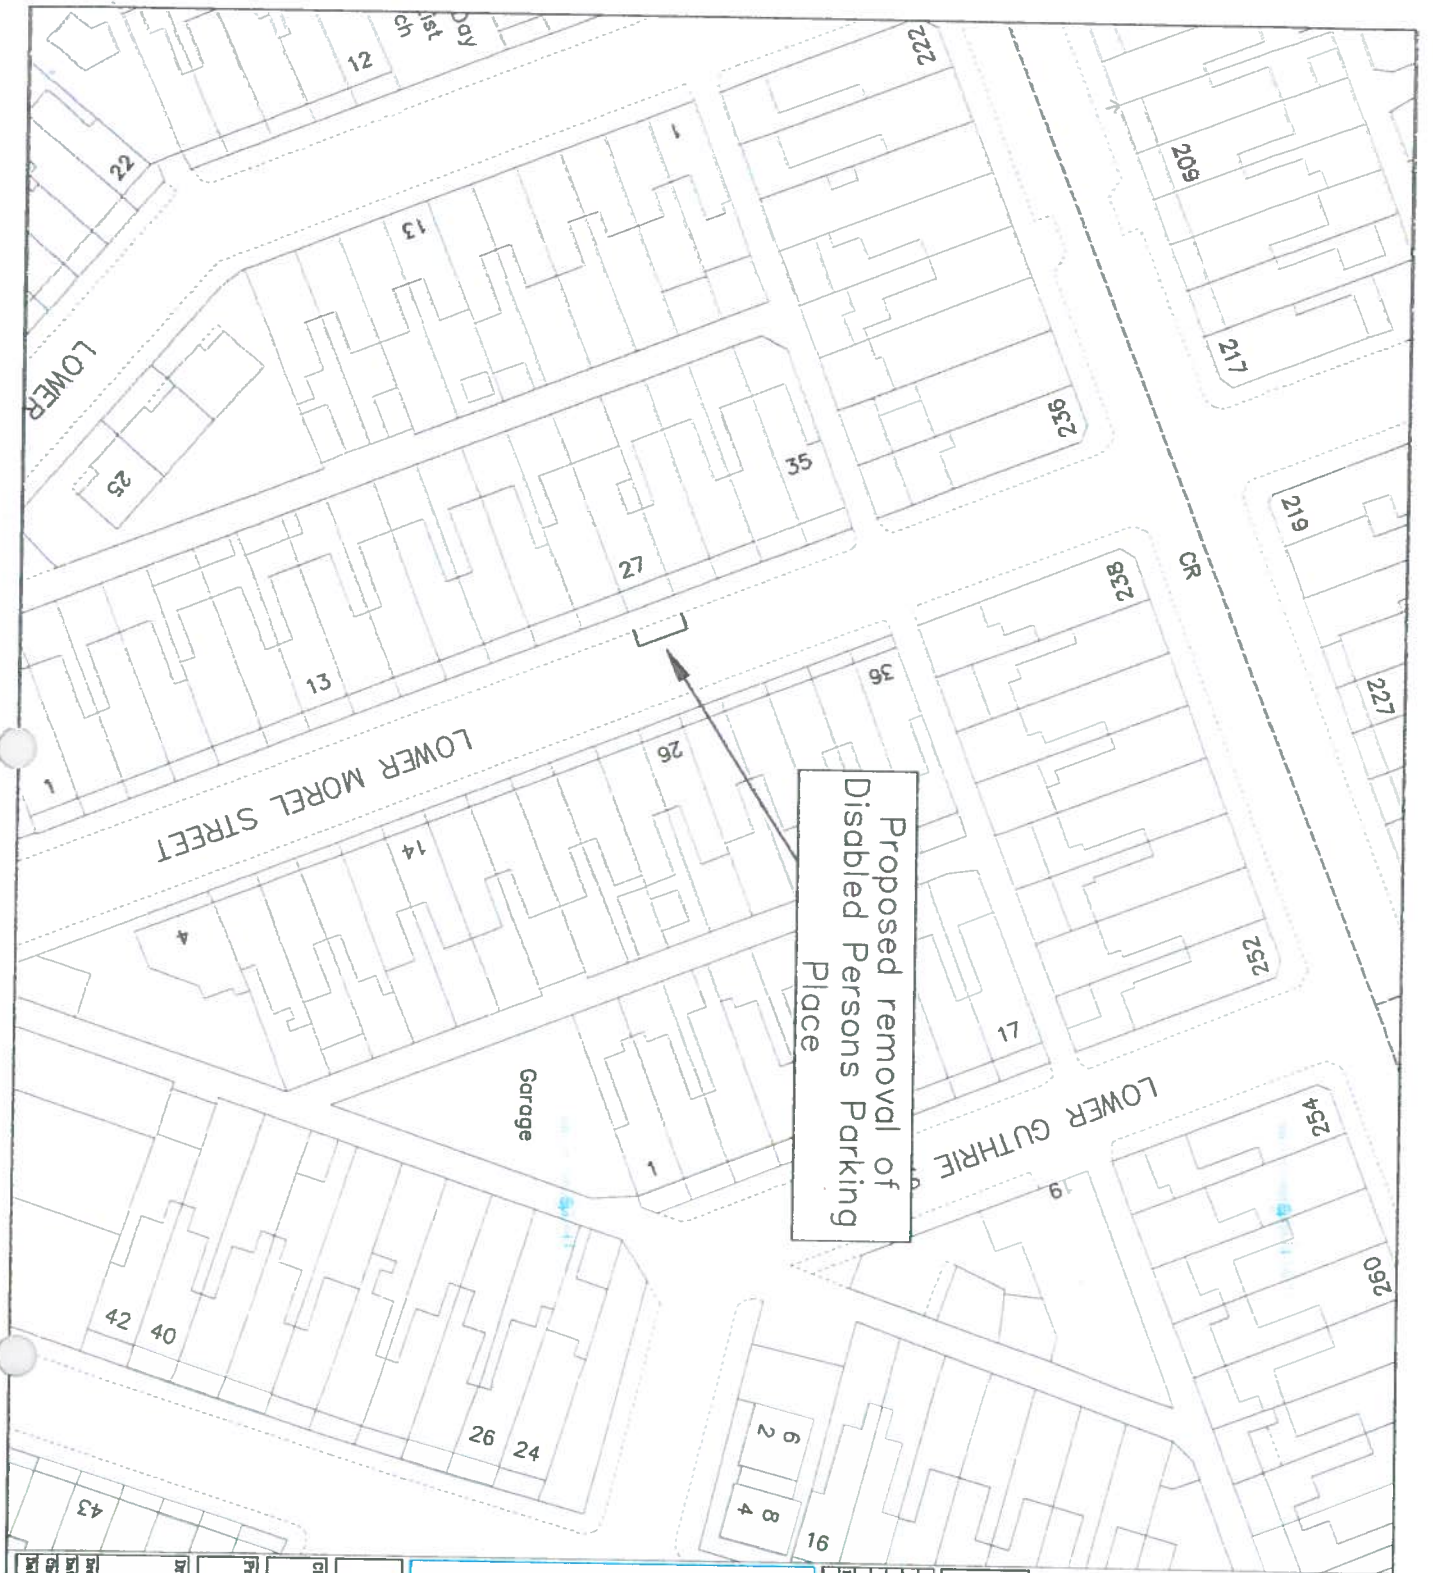

Proposed removal of
Disabled Persons Parking
Place

© Crown copyright and database rights 2012
Ordnance Survey 100023424
© Hawfpragt Y Goron o hawliau cronfa odata 2012
Ardalg Ordnans 100023424

Rev	By	Description of Amendment	Drawn	Chk by	Date

VALE of GLAMORGAN
ENVIRONMENT AND HOUSING
SERVICES

BRO MORGANWG

HIGHWAYS & ENGINEERING

Client
The Vale of Glamorgan Council

Project
27 Lower Morel Street, Barry

Drawing Title					
Proposed Removal of Disabled Persons Parking Place					
Drawn	WS	Scale	Project No.	Drawing No.	
Date	MAR16	SCALE	AV/53	T/18/29	
Checked					
Issue					

Vale Street, Barry (35 and 48) (AX49)

On the south side from the boundary line of property numbers 33 and 35 in a westerly direction for a distance of 5 metres.

On the north east side from the boundary line of property numbers 46 and 48 in a north westerly direction for a distance of 5 metres.

Dock Street, Penarth (23) (AI63)

On the north east side from the boundary line of property numbers 22 and 23 in a south easterly direction for a distance of 5 metres.

SCHEDULE 2

Revoke the existing disabled persons parking place and replace with Limited Waiting Monday to Saturday 8am to 6pm 2 hours no return within 2 hours except Resident Permit Holders.

Lower Morel Street, Barry (27) (AV53)

On its south west side from the boundary line of property numbers 25 and 27 in a north westerly direction for a distance of 5.2 metres.

Pyke Street, Barry (28) (AU52)

On its north east side from the boundary line of property numbers 27 and 28 in a north westerly direction for a distance of 5.2 metres.

**THE COMMON SEAL of
VALE OF GLAMORGAN COUNCIL** was
hereunto affixed the 15th day of May
2018 in the presence of


Head of /
Operational Manager
Legal Services
Vale of Glamorgan Council



16759
2 of 2