

**THE VALE OF GLAMORGAN COUNCIL  
(PROHIBITION AND RESTRICTION OF WAITING AND  
LOADING AND PARKING PLACES)  
(CIVIL ENFORCEMENT) (AMENDMENT) (NO 3) ORDER 2022**

The Vale of Glamorgan Council in exercise of its powers under Sections 1, 2, 3, 4, 32, 35, 45, 46, 53 and 124 of and Part IV of Schedule 9 of the Road Traffic Regulation Act 1984 and Part 6 of the Traffic Management Act 2004 and of all other powers enabling it in that behalf and after consultation with the Chief Officer of South Wales Police, in accordance with Part III of Schedule 9 to the said Act of 1984 hereby makes the following Order:-

**Interpretation**

No person shall except upon the direction or with the permission of a police constable in uniform or a Civil Parking Enforcement Officer cause or permit any vehicle to wait at any time in the lengths of road referred to in the Schedules to this Order.

**Regulation of Parking Places**

1. Where a police constable in uniform or a traffic warden is of the opinion that the provisions contained in this Order have been contravened he may remove or cause to be removed the vehicle from its Parking Place.
2. A police constable in uniform or a traffic warden may move or cause to be moved in case of emergency to any place he thinks fit any vehicle left in a Parking Place and where it is so removed shall provide for the safe custody of the vehicle.
3. Every vehicle left in a Parking Place shall stand so that every part of the vehicle is within the limits of the Parking Place.
4. A police constable in uniform or a traffic warden or a person duly authorised by the Council may suspend the use of a Parking Place or any part thereof whenever he considers such suspension reasonably necessary:
  - (i) for the purpose of facilitating the movement of traffic or promoting its safety;
  - (ii) for the purpose of any building operation the maintenance improvement or reconstruction of the highway or the cleansing of gullies in or adjacent to the Parking Place the laying erection alteration or repair in or adjacent to the Parking Place or any sewer or of any main pipe or apparatus for the supply of gas water electricity or of any telecommunication system or the placing maintenance or removal of any traffic sign;

- (iii) for the convenience of occupiers of premises adjacent to the Parking Place on any occasion of the delivery or removal of furniture to or from an office or dwellinghouse adjacent to the Parking Place;
  - (iv) on any occasion on which it is likely by reason of some special attraction that the street in which the Parking Place is situate will be thronged or obstructed;
  - (v) for the convenience of occupiers of premises adjacent to the Parking Place for parking the official vehicles (provided that there are no more than three) being at that time in use in connection with a wedding taking place that day comprising only the vehicles to transport the bride and/or the bridegroom and/or the bridesmaids to the place of the marriage ceremony on the wedding day;
  - (vi) for the convenience of occupiers of premises adjacent to the Parking Place for the use of vehicle as a part of a funeral cortege or otherwise in connection with a funeral provided the vehicle is owned by a funeral director or by an owner of funeral vehicles.
5. Any person or police constable in uniform or traffic warden suspending the use of a Parking Place or any part thereof in accordance with the provisions of this Order shall thereupon place or cause to be placed in or adjacent to that Parking Place or as the case may be that part thereof the use of which is suspended a traffic sign of any size colour and type prescribed or authorised under Section 64 of the Act of 1984 indicating that waiting of vehicles is prohibited.
  6. No person shall cause or permit a vehicle to wait in any part of the Parking Place during such period as there is in or adjacent to that part of the Parking Place in a traffic sign placed in pursuance of this Order.
  7. Notwithstanding the foregoing provisions of this order any vehicle may wait in any part of a Parking Place provided that:-
    - (i) the vehicle is waiting only for so long as is necessary to enable a person to board or alight from the vehicle;
    - (ii) the vehicle is waiting owing to the driver being prevented from proceeding by circumstances beyond his control or such waiting being necessary in order to avoid an accident;
    - (iii) the vehicle is being used for fire brigade or ambulance purposes or a vehicle (other than a passenger vehicle) in the service of a police force in either case being used in pursuance of statutory powers or duties;
    - (iv) the vehicle is waiting for only so long as may be necessary to enable it to be used in connection with the removal of any obstruction to traffic;
    - (v) the driver has been given the permission of the Council;

- (vi) the driver has been given the permission of a police constable in uniform, a traffic warden or the person suspending the use of the Parking Place or part thereof in pursuance of this Order.

Except as provided by this Order or upon the direction or with the permission of a police constable in uniform or a traffic warden no person shall cause or permit any vehicle to wait at any time in a Parking Place designated by this Order, unless the vehicle is displaying in a conspicuous position a Badge in accordance with the Disabled Person (Badges for Motor Vehicles) (Wales) Regulations 2000 and a Parking Disc as defined in the Local Authorities Traffic Orders (Exemptions for Disabled Persons) (Wales) Regulations 2000.

### **Citation and Commencement**

The restrictions imposed by this Order shall be in addition to and not in derogation of any restriction or requirement imposed by any regulations made or having effect as if made under the Road Traffic Regulation Act 1984 or by or under any other enactment.

This Order shall come into operation on the 23<sup>rd</sup> May 2022 or on the dates that the signs and road markings are in place whichever is the later and may be cited as the "Vale of Glamorgan Council (Prohibition and Restriction of Waiting and Loading and Parking Places) (Civil Enforcement) (Amendment) (No 3) Order 2022".

The following Traffic Regulation Order is to be amended as follows:

### **Vale of Glamorgan Council (Prohibition and Restriction of Waiting and Loading and Parking Places) (Civil Enforcement) Order 2013**

#### **SCHEDULE 1**

##### **Proposed Disabled Persons Parking Place Barry Road, Barry (Ivanhoe) (AT52)**

On the north side from the boundary line of the properties known as Ivanhoe and Elmore in a easterly direction for a distance of 6.6 metres.

##### **Jewel Street, Barry (30) (AV53)**

On the north west side from the boundary line of property numbers 30 and 32 in a north easterly direction for a distance of 5.1 metres.

##### **Kingsland Crescent, Barry (AW52)**

On the east side from a point 18.6 metres north of the junction with Dock View Road in a northerly direction for a distance of 6.6 metres.

##### **Salisbury Road, Barry (43) (AX48)**

On the north west side from the boundary line of property numbers 41 and 43 in a north easterly direction for a distance of 5 metres.

##### **Victoria Road, Penarth (AM64)**

On the north west side from the boundary line of property numbers 5 and 6 Denbigh Court, in a north easterly direction for a distance of 6.6 metres.



Crown copyright and database rights 2021  
Ordnance Survey 100023424  
© Hafalfrain y Goron a hawliau cronfa deileu 2021  
Arolwg Drudwys 100023424

Date	By	Description	Date	By




**BRO MORGANNWG**



The Vale of Glamorgan Council  
Project  
Dochdwy Road (28), Llandough


Drawing Title  
Drawing No.  
T/22/09

Proposed  
Disabled Persons Parking Place  
Drawing No.  
Date WS/TH Scale NTS Project No.  
Checklist Pts A/H62  
Date Window Rev.

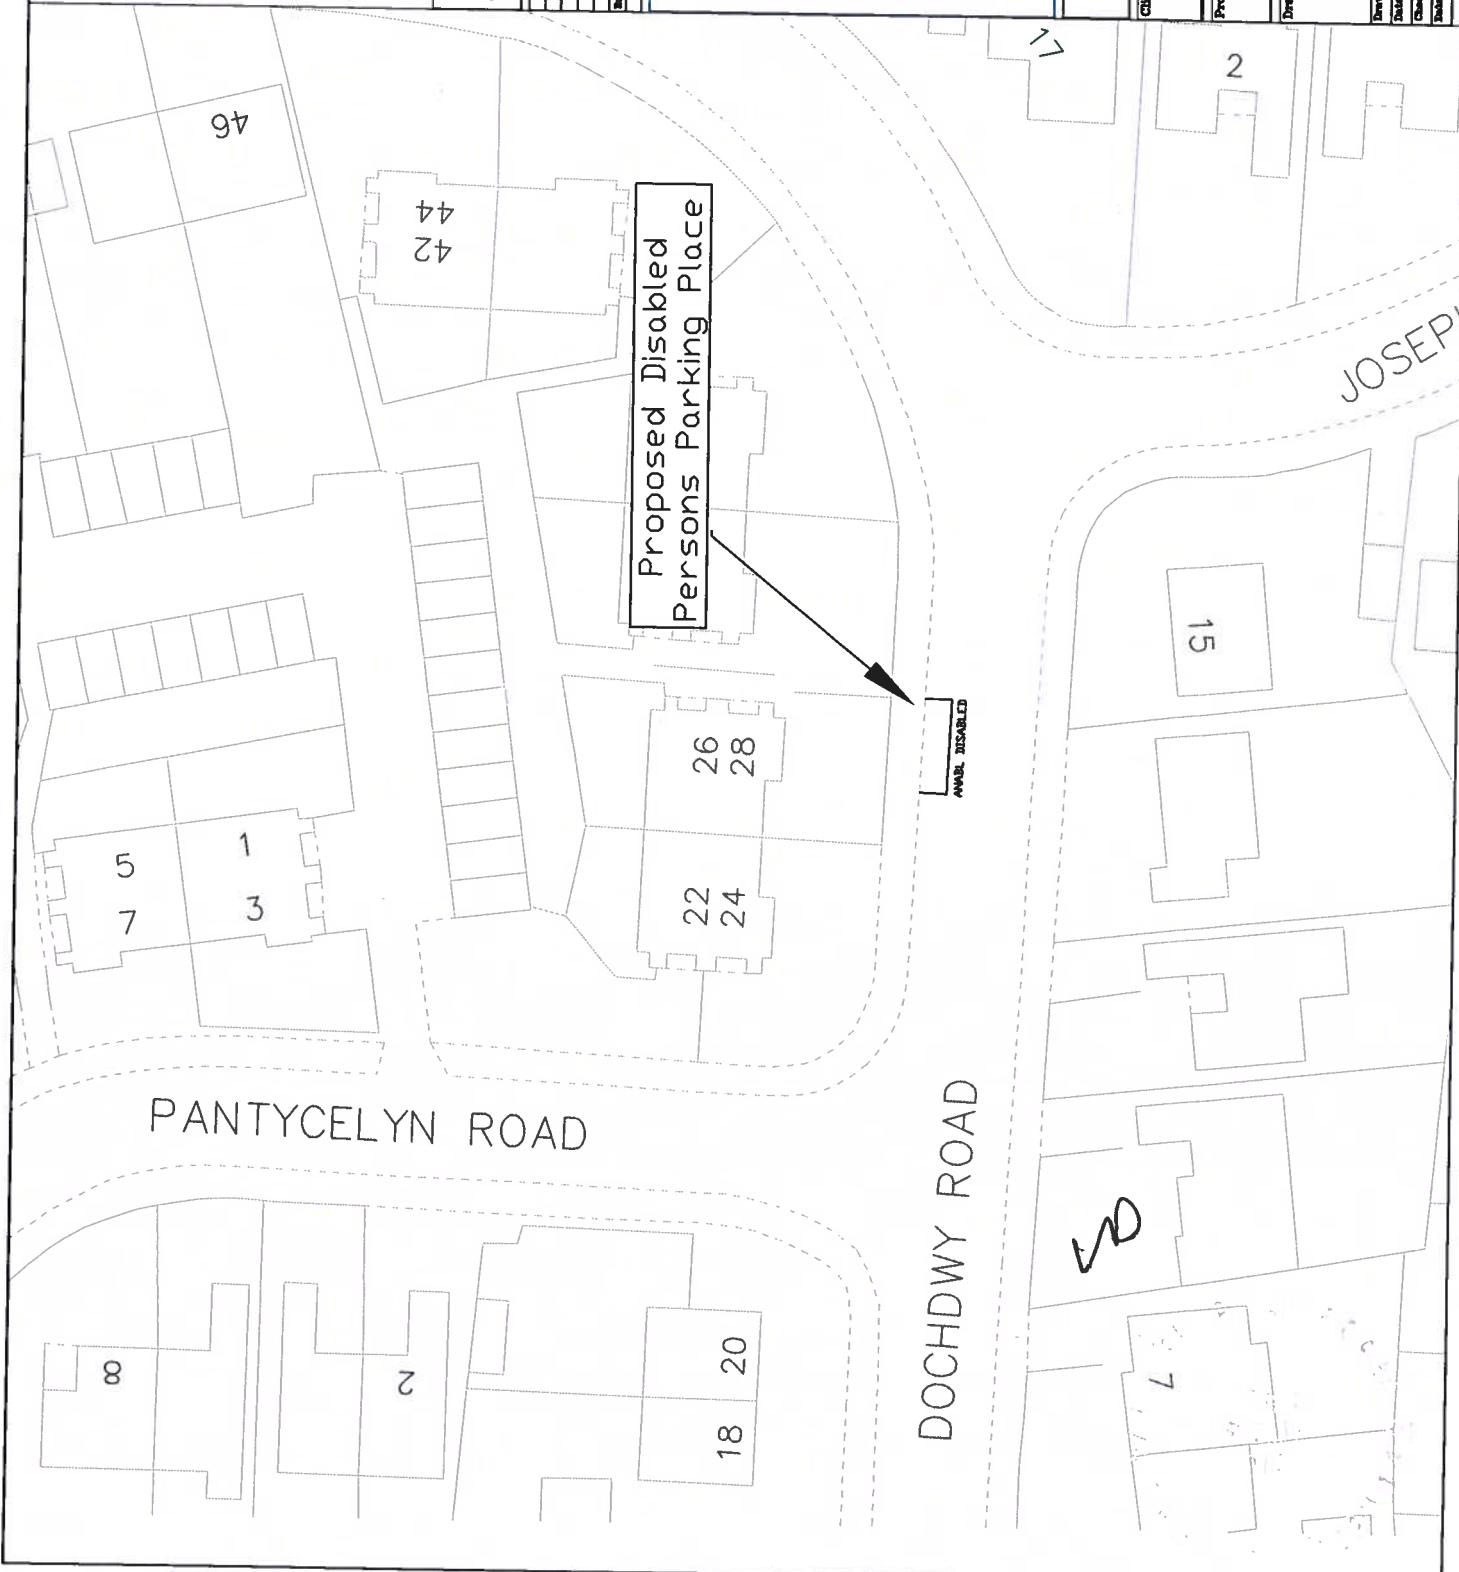



© Crown copyright and database rights 2021  
Ordnance Survey 100023424  
© Hamfraint y Gwyl a hawliau crwnfa ddata 2021  
Arolwg Ordnauns 100023424

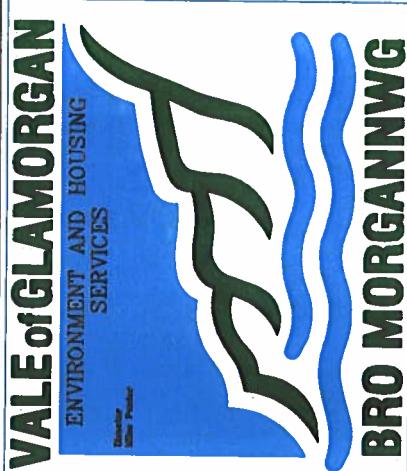

ENGINEERING





The Vale of Glamorgan Council

Ivanhoe. Barry Road. Barry

### Proposed

Trans Date Check Date

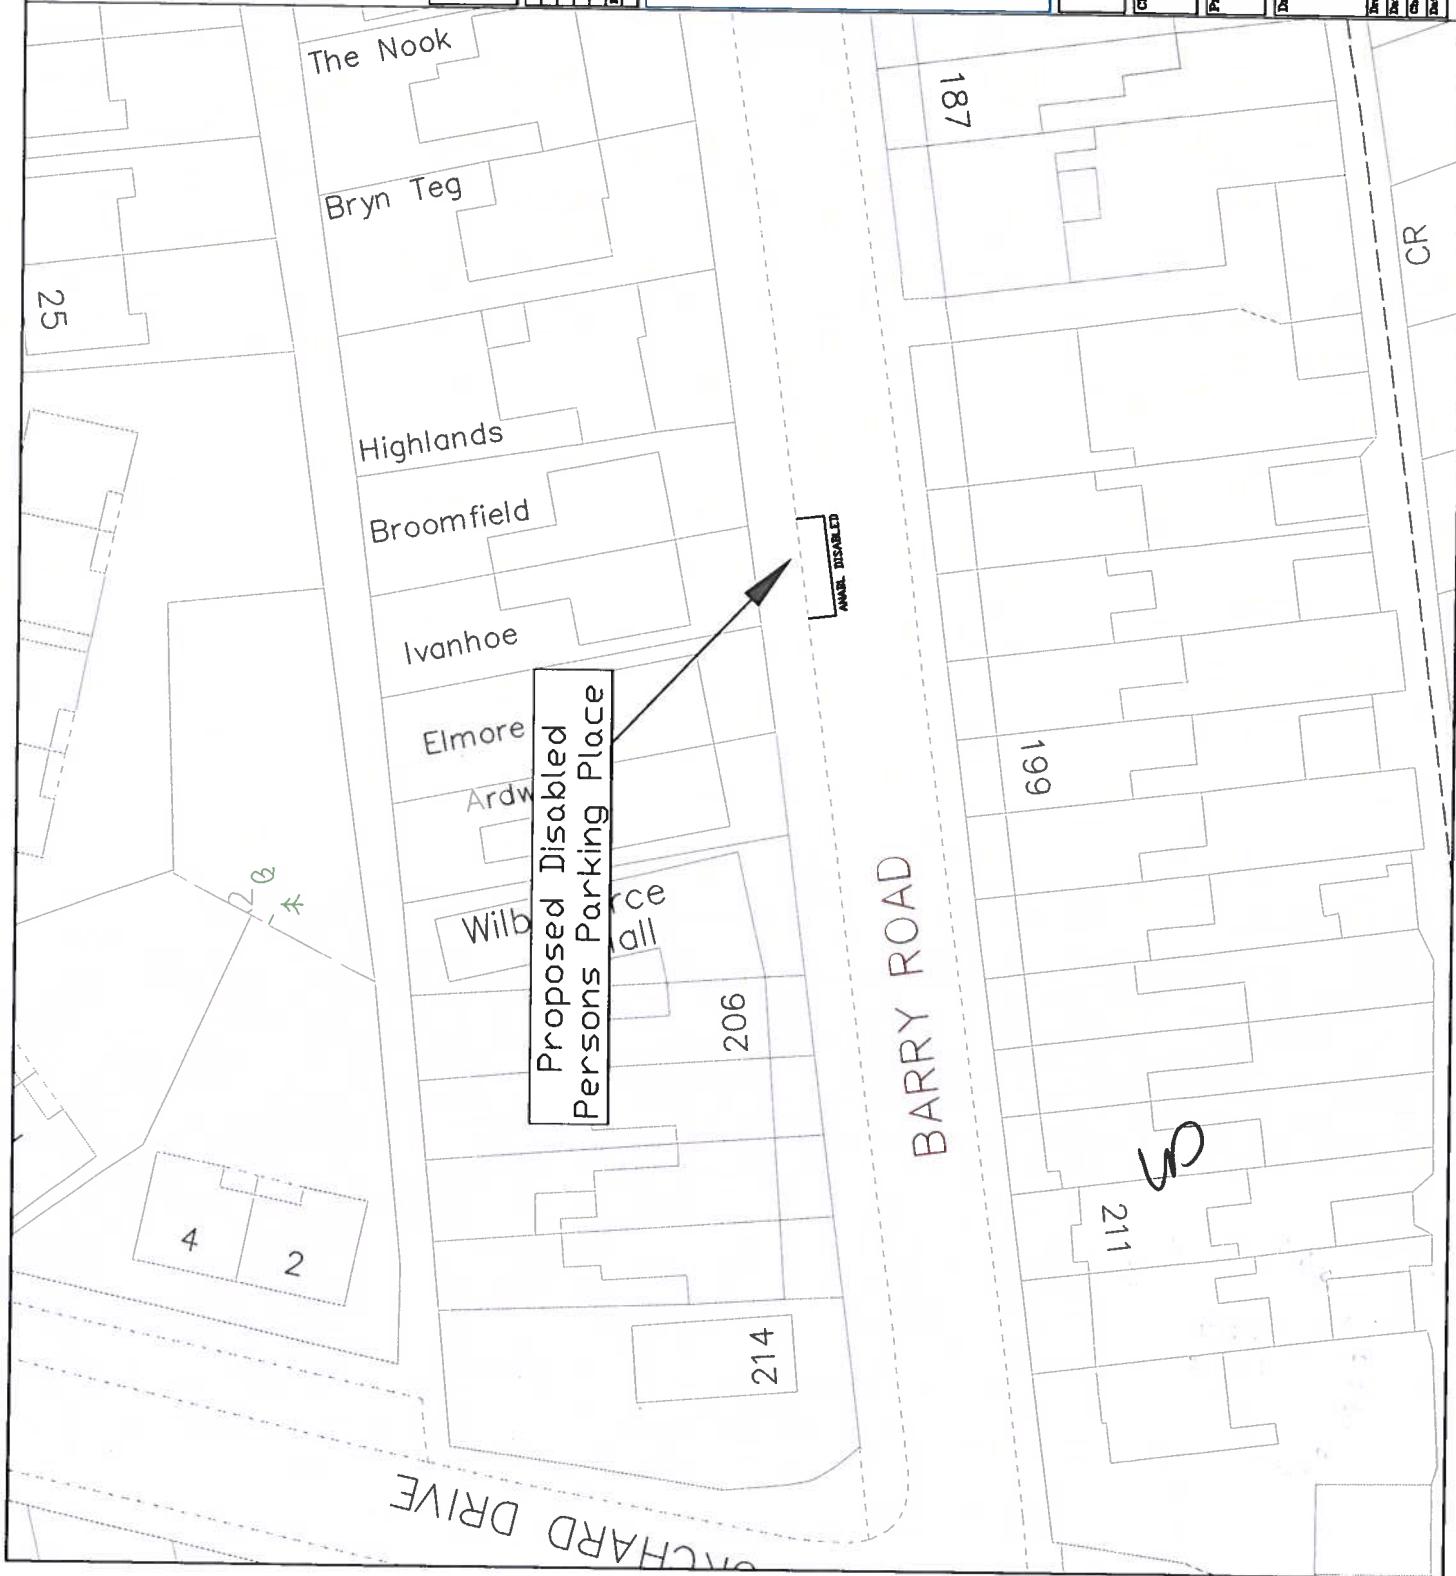


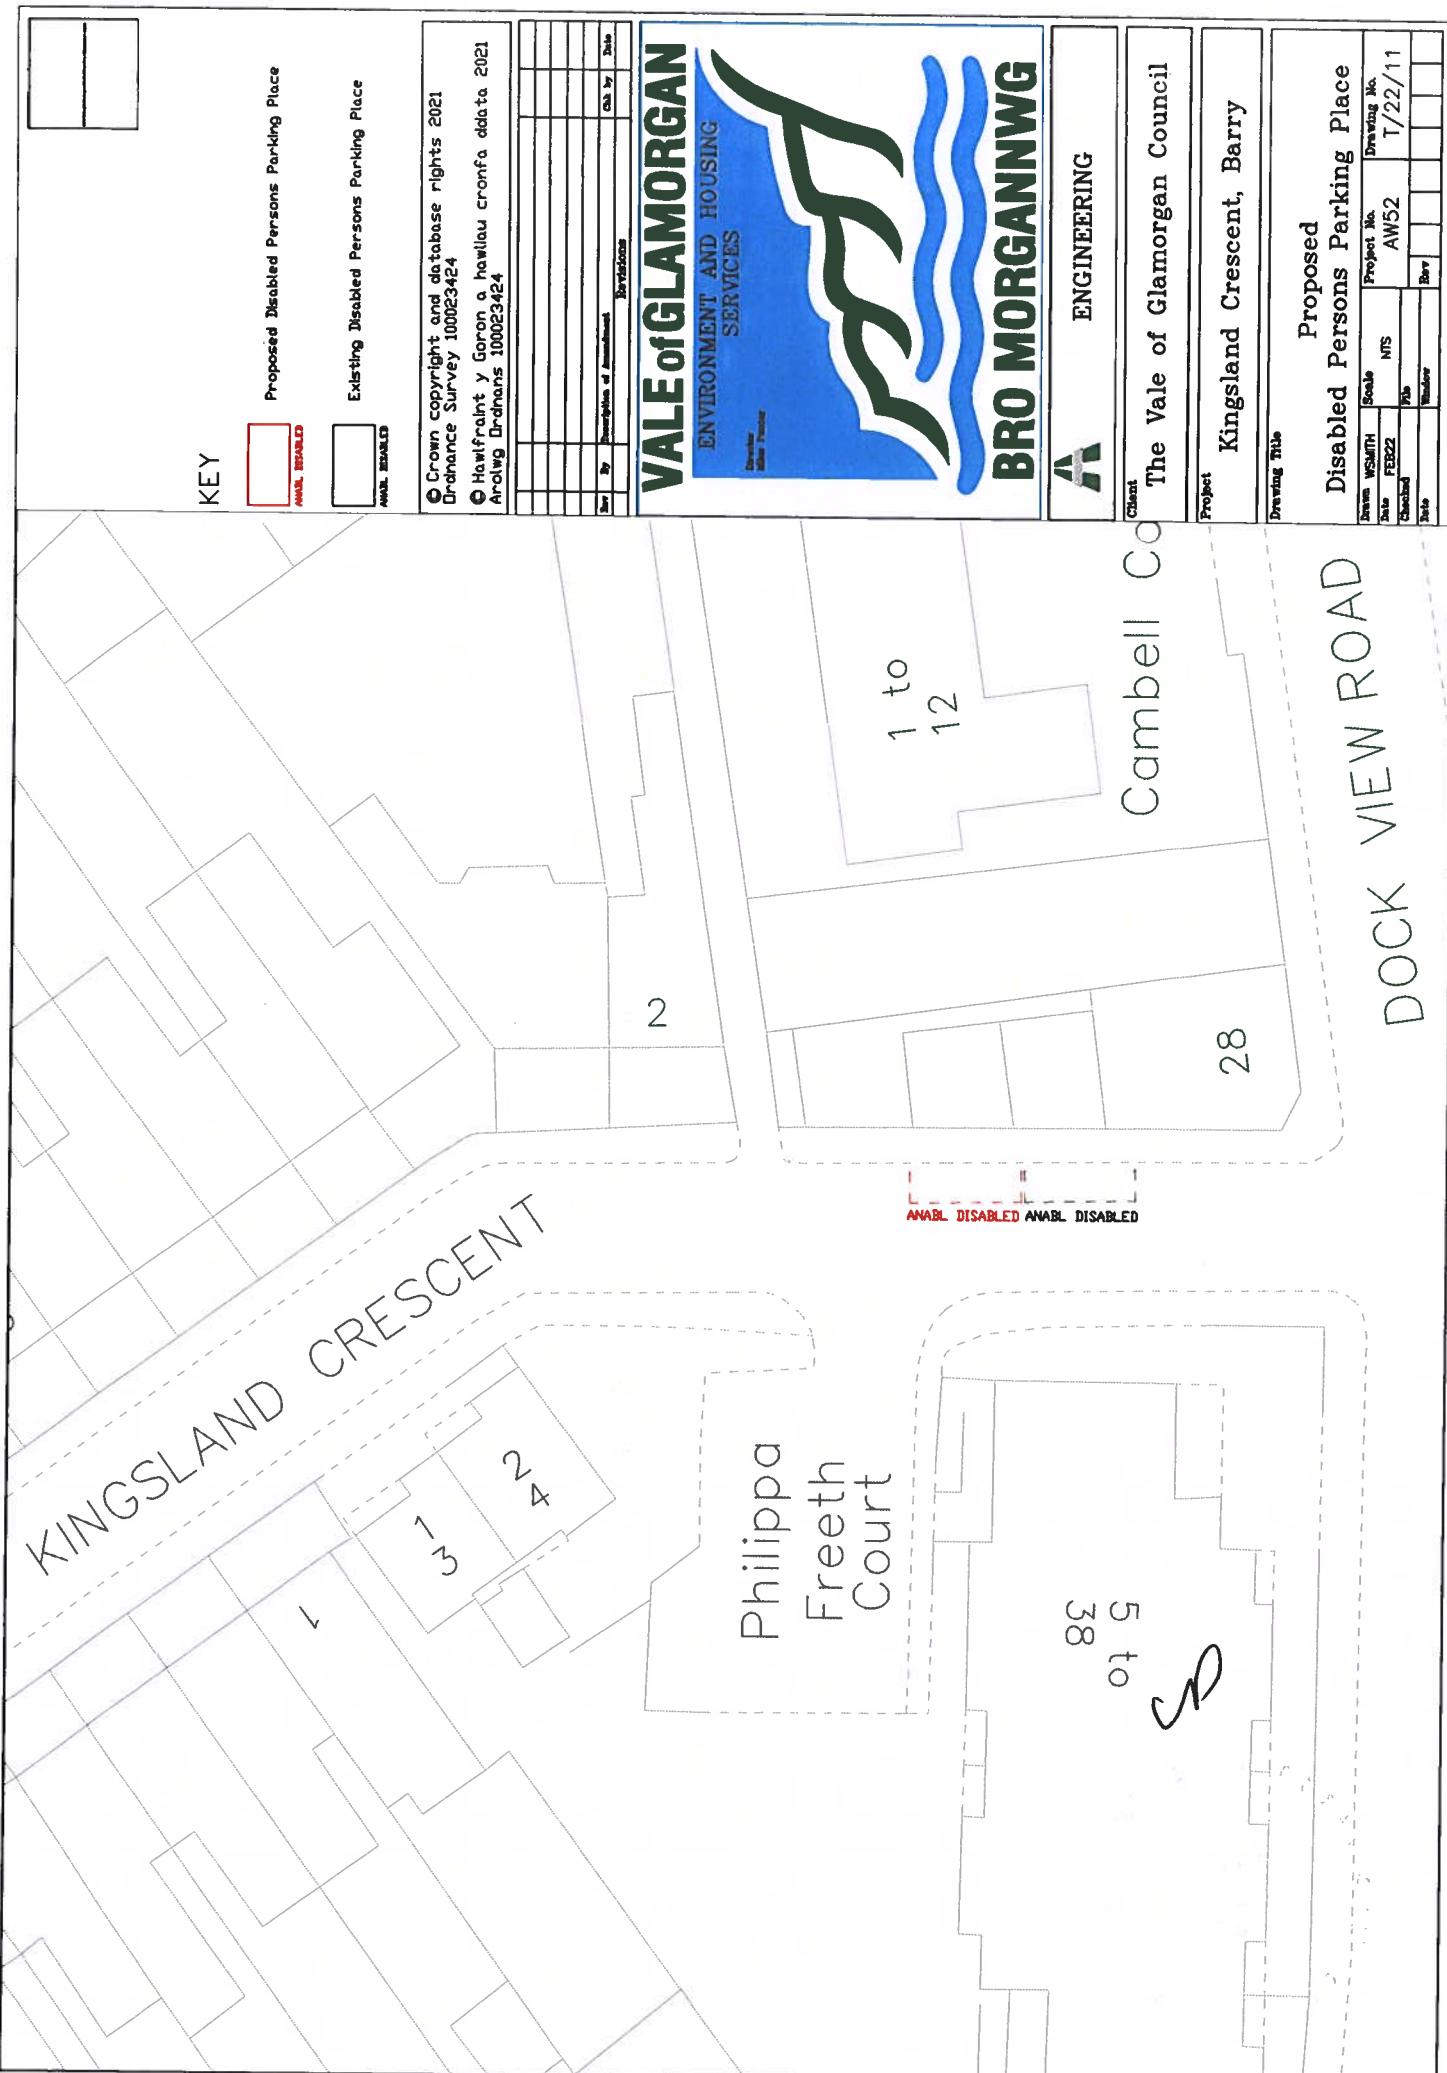



© Crown copyright and database rights 2021  
Ordnance Survey 100023424  
© Hafalfrain y Gwir a hawliau cronfa ddata 2021  
Arolwg Dranhau 100023424

Date	By	Description of Amendment	Revisions

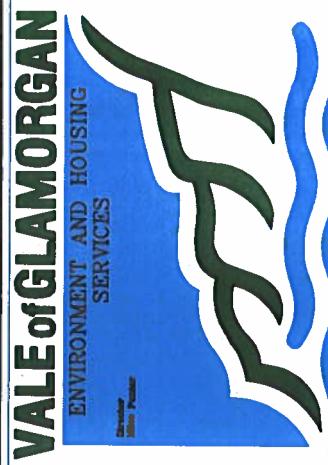

**BRO MORGANNWG**




The Vale of Glamorgan Council

Project Salisbury Road (43), Barry

Drawing File Proposed  
Disabled Persons Parking Place


Drawn	WSMTH	Scale	NTS	Project No.	Drawing No.
Date	FE222	1:250	1:250	Ax48	T/22/12
Checked					
Drawn					

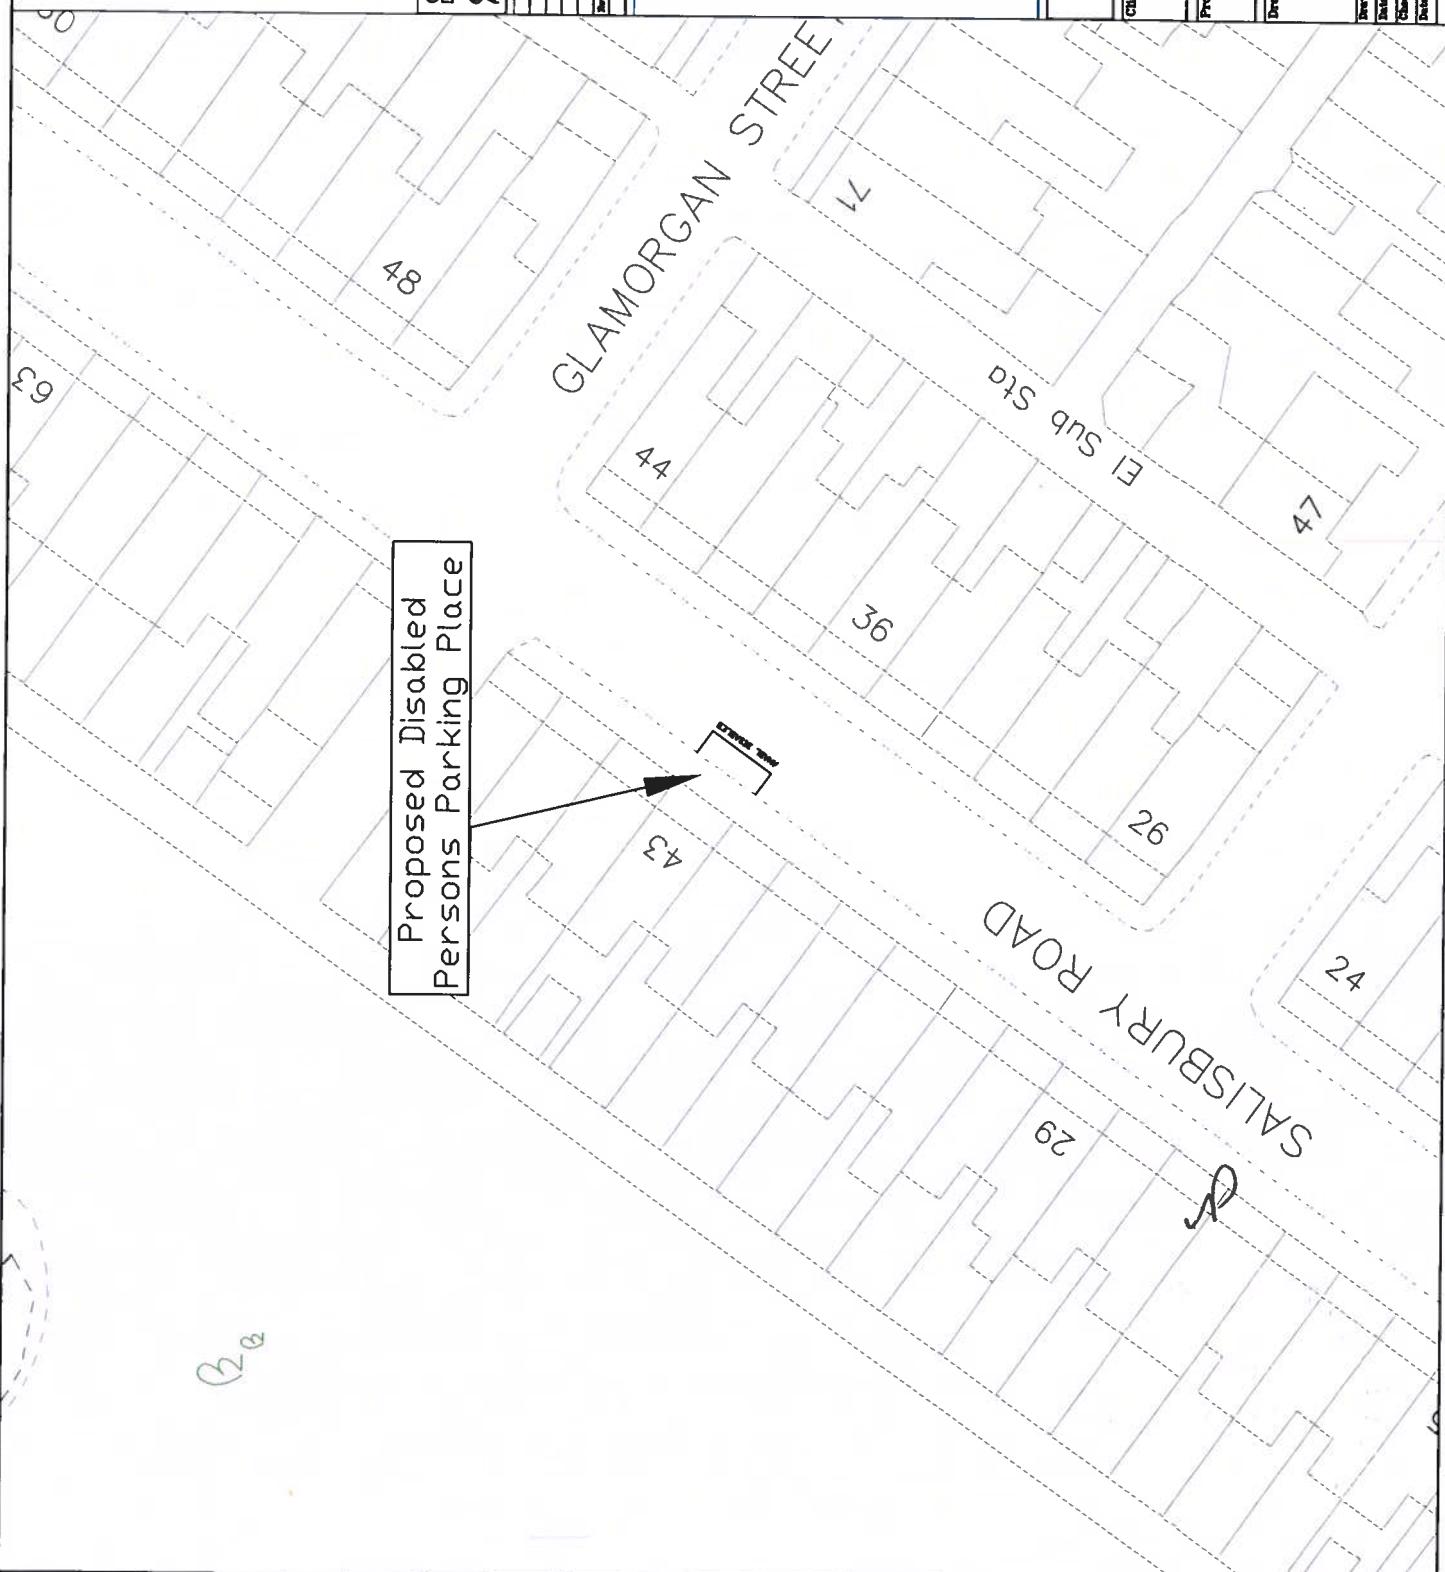



© Crown copyright and database rights 2021  
Ordnance Survey 100023424  
© Haulfrain y Goron a hawliau crwnfa data 2021  
Arolwg Ordinans 100023424

Date	By	Revisions

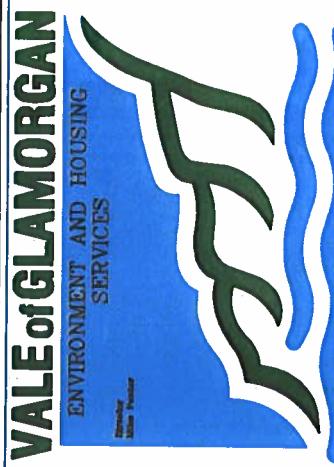

BRO MORGANNWG



The Vale of Glamorgan Council

West Court (6), Penarth

Proposed  
Disabled Persons Parking Place

Drawn	W.S.MITH	Scale	NTS	Project No.	Drawing No.
Date	FEB22			A164	T/22/13
Checklist					
Date					





© Crown copyright and database rights 2021  
Ordnance Survey 100023424  
© Hawlfraint y Goron a hawlfraint cronfa ddata 2021  
Arlwyd Ordnance 100023424

Date	By	Description of instrument	Basis/Code	Date

VALLEY OF GLAMORGAN  
ENVIRONMENT AND HOUSING  
SERVICES



BRO MORGANNWG


ENGINEERING

The Vale of Glamorgan Council

Project Victoria Road, Penarth

Drawing File Proposed  
Disabled Persons Parking Place

Drawing No. AM64 Date T/22/14  
Scale 1:2500 Revision No.  
Checklist File Rev.

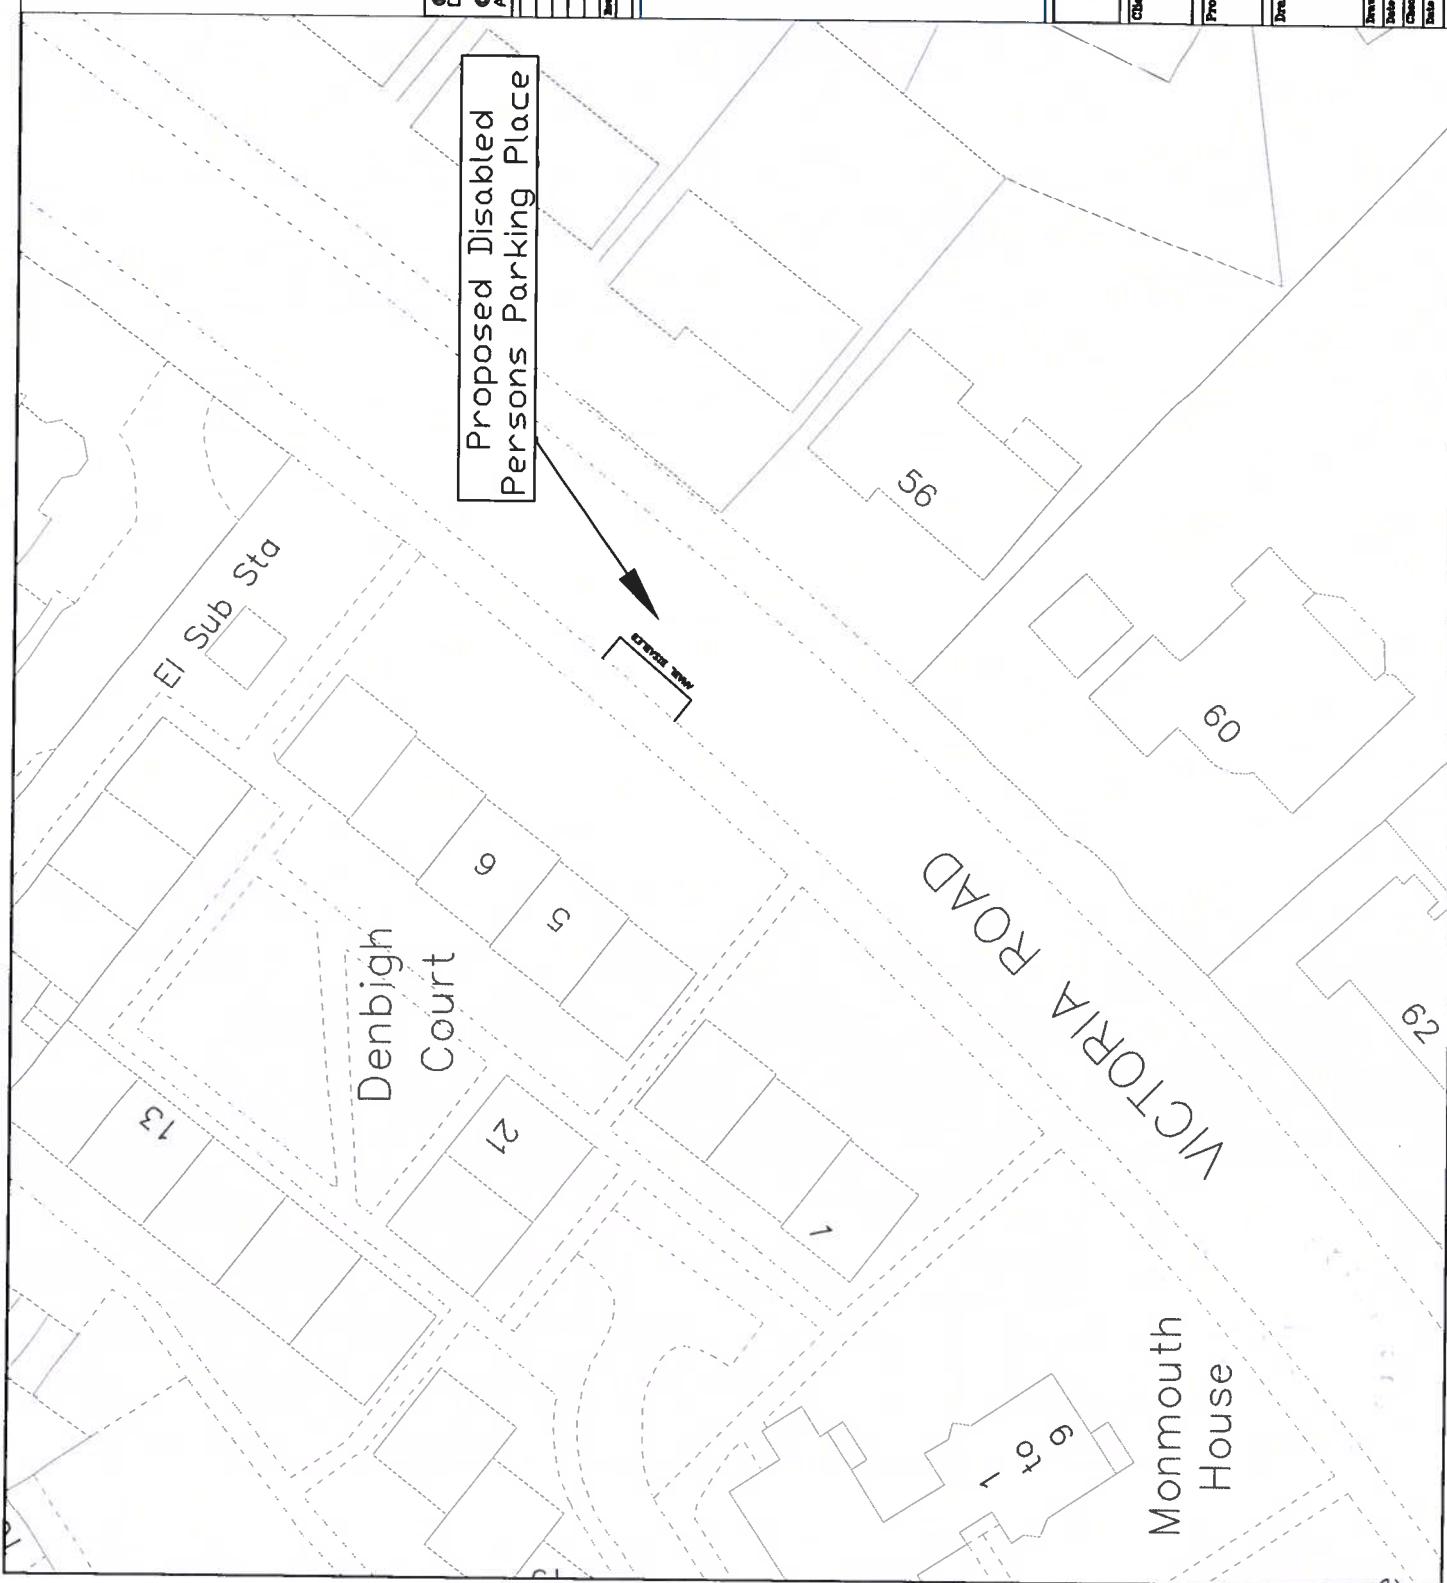




## KEY

- Proposed revocation of Limited Waiting Monday  
- Saturday 8am-8pm 2 hours no return within  
2 hours except permit holders and replace  
with Disabled Persons Parking Place
- Area Reserved
- Crown copyright and database rights 2021  
Ordnance Survey 100023424  
© Haifraint y Goron a hawliau crwnfa data 2021  
Arolwg Ordnaeon 100023424
- | Date | Rev | Drawn by | Checkd by | Project No. |
|------|-----|----------|-----------|-------------|
|      |     |          |           | AJ64        |
|      |     |          |           | T/22/15     |
|      |     |          |           | W.M.        |

**VALE OF GLAMORGAN**  
ENVIRONMENT AND HOUSING  
SERVICES

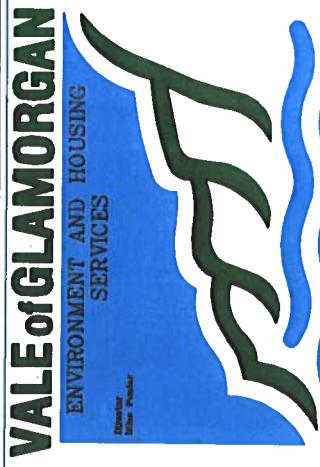

**BRO MORGANNWG**



ENGINEERING

Client  
The Vale of Glamorgan Council

Project  
Arcot Street (12), Penarth

Drawing Title  
Proposed  
Disabled Persons Parking Place

Drawn	Scale	Project No.	Drawing No.
W.S.M.	1:1250	NTS	AJ64
FE22			T/22/15
Checked			
Date			




ARCOT STREET

LUDLOW STREET



© Crown copyright and database rights 2021  
Ordnance Survey 100023424  
© Hawlfraint y Goron a hawlfraint crwnerfa ddata 2021  
Ardloig Ordinans 100023424

Date	Scale	Sheet No.	Project No.	Drawing No.

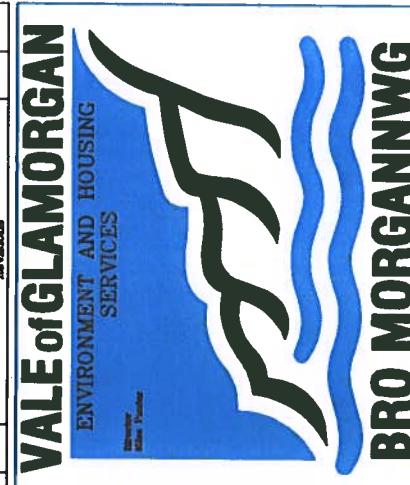



Client  
The Vale of Glamorgan Council

Project  
Jewel Street (30), Barry

Drawing title  
Disabled Persons Parking Place


Date	Scale	Sheet No.	Project No.	Drawing No.
Drawn: 15/03/22	FE1:22	N/A	AV53	T/22/16
Checked:				
Approved:				
Date:				

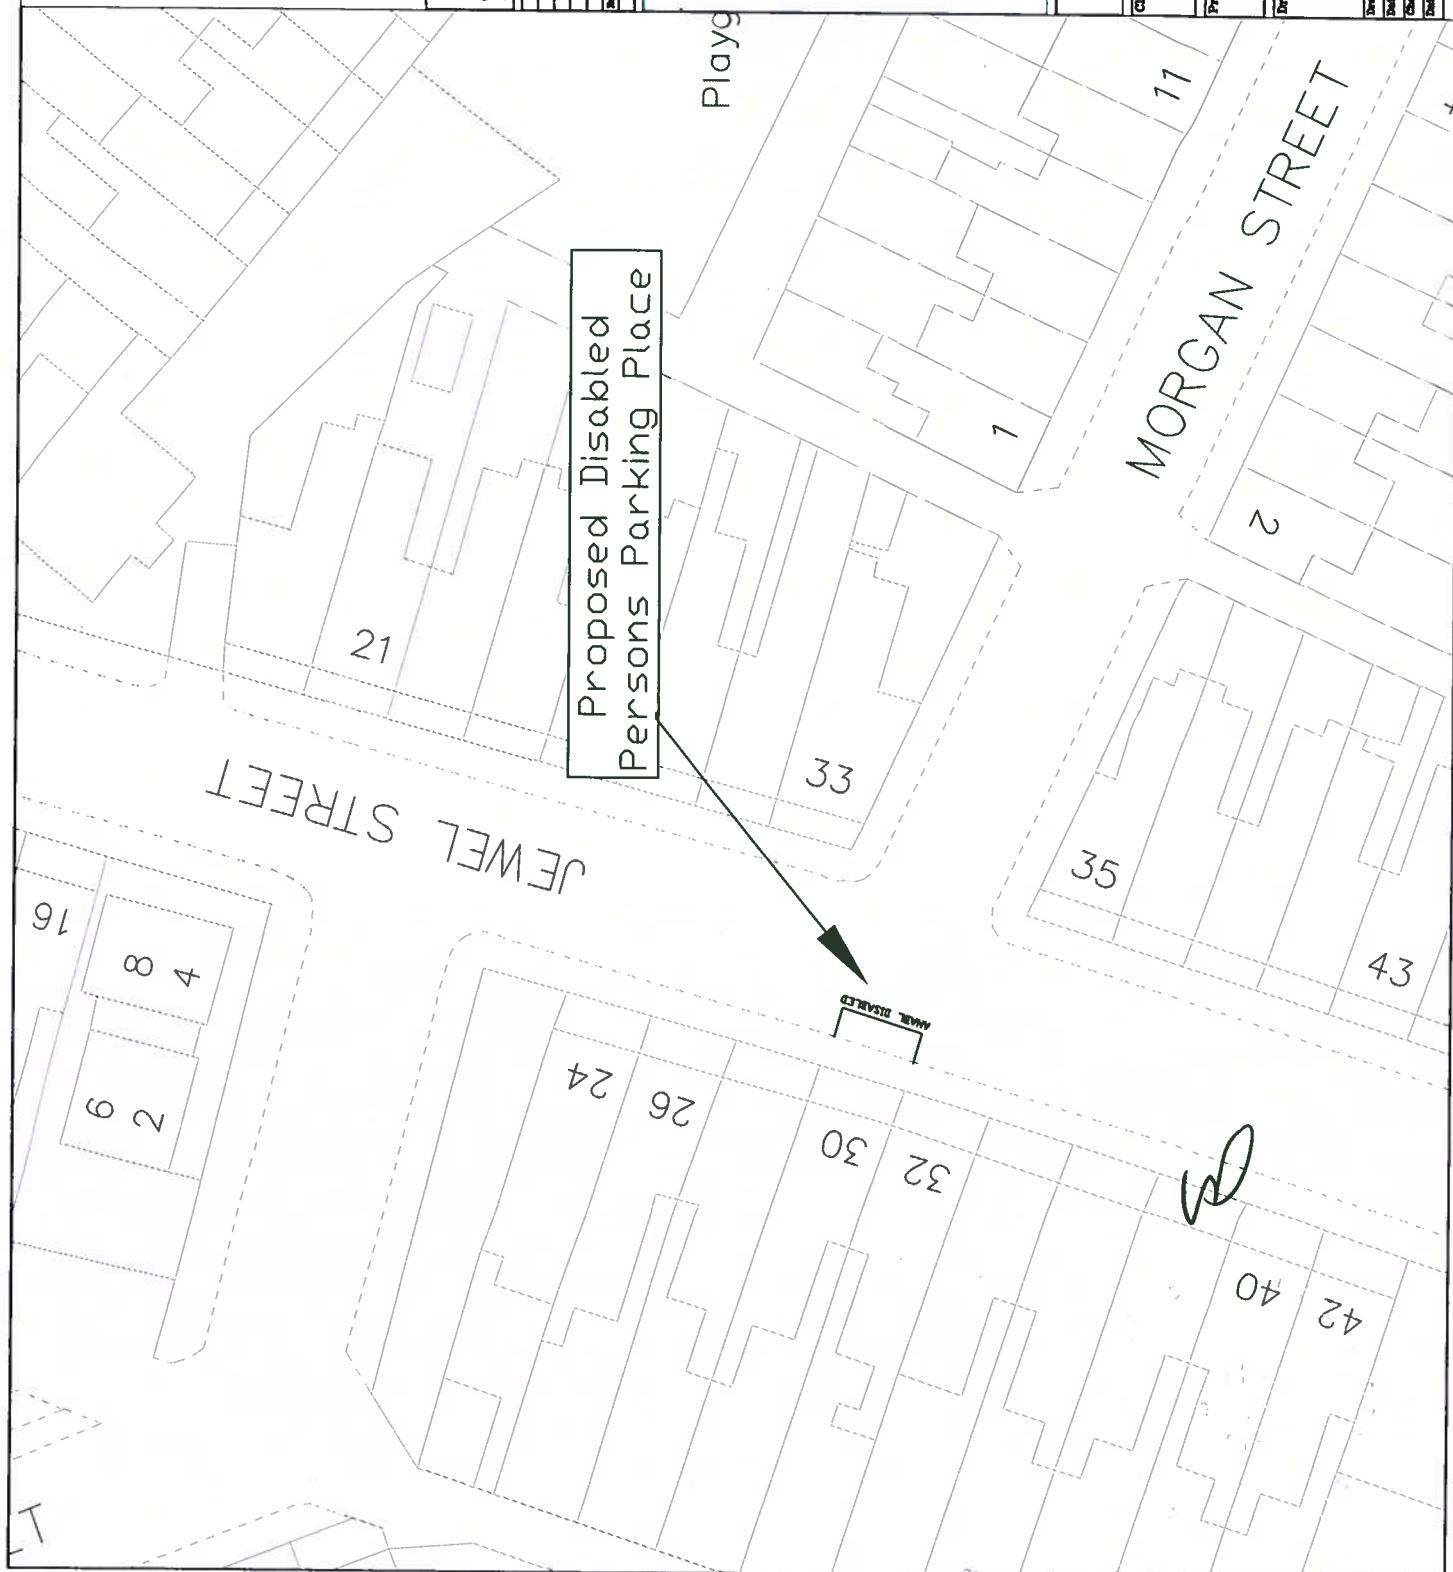

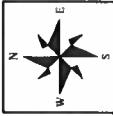

© Crown copyright and database rights 2021  
Ordnance Survey 100023424  
© Hafalfrainy Goron & Hawliau crwnfa debla 2021  
Arding Ordinans 100023424

Ref.	Section	Sheet No.	Date
By	Surveyor	Revised	Rev.
Drawing Title		Drawing No.	
		T/22/17	

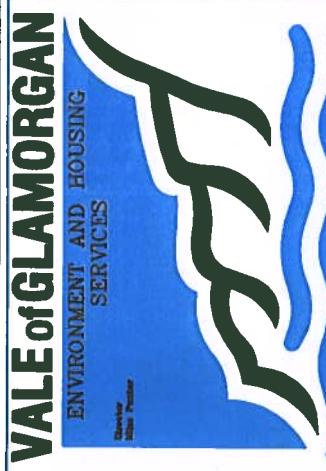

**BRO MORGANNWG**


**A** ENGINEERING

Client: The Vale of Glamorgan Council

Project: High Street (61), Barry

Drawing Title: Proposed Disabled Persons Parking Place


Drawn	W.S.MTH	Scale	MTS	Project No.	Drawing No.
Date	T/22/22	1:500	mts	AX50	T/22/17
Checked					
Draftsman					

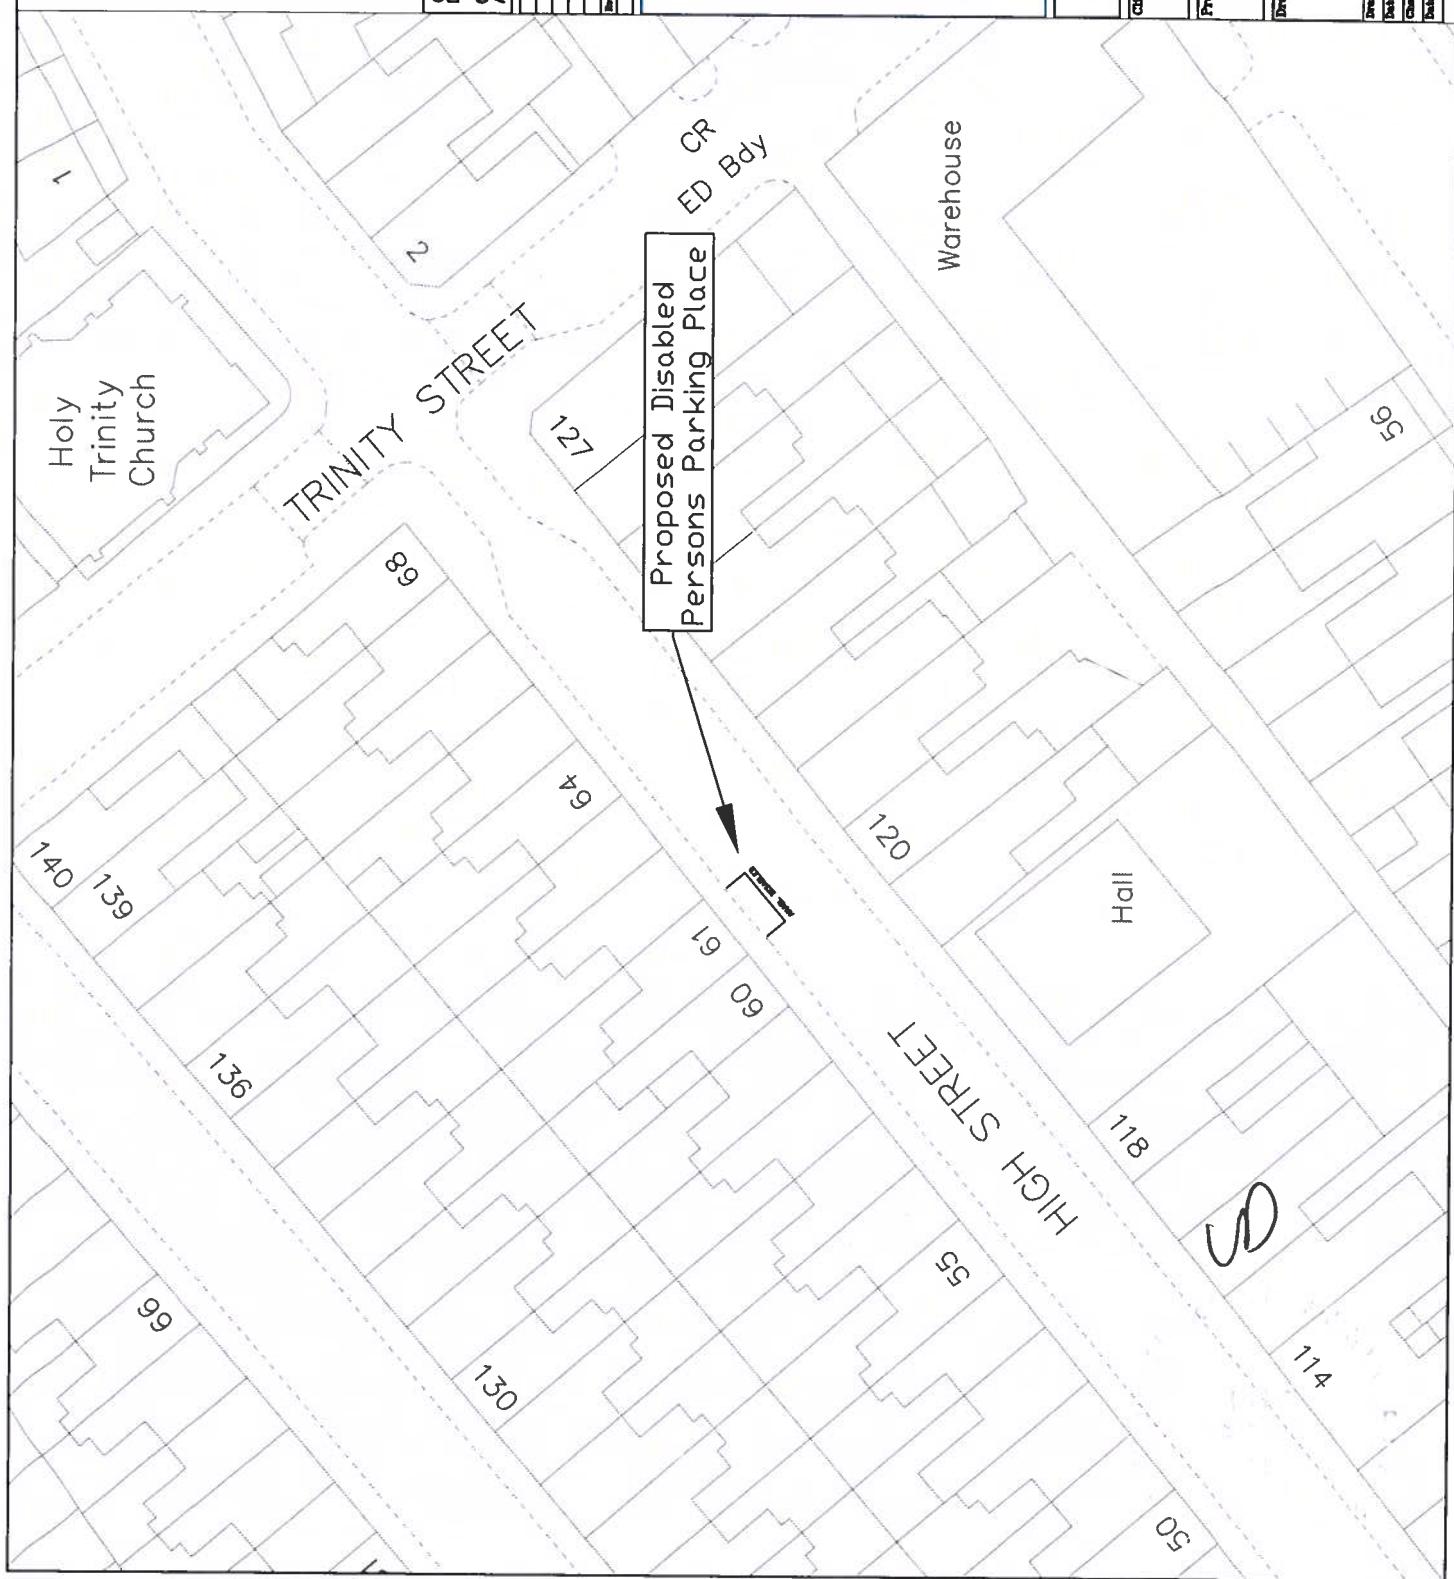



© Crown copyright and database rights 2021  
Ordnance Survey 100023424  
© Hawlfraint y Gwcer a Hawliau Cymru data 2021  
Arwydd Ordnans 100023424

Date	Drawn by	Revised by

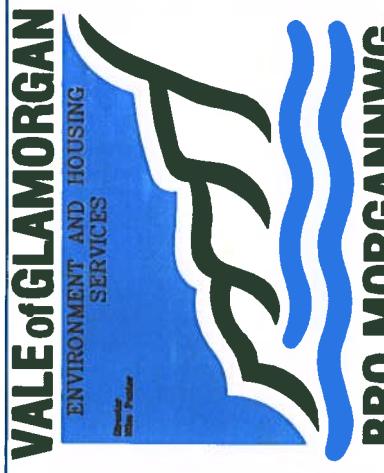

**BRO MORGANNWG**




The Vale of Glamorgan Council

Project: Lombard Street (6), Barry

Drawing Title			
Drawn	W.Smith	Scale	Drawing No.
Date	FEB22	NTS	AV51
Checked		1in	
Drawn		Barry	
Revised			

Proposed Disabled Persons Parking Place

LOMBARD STREET

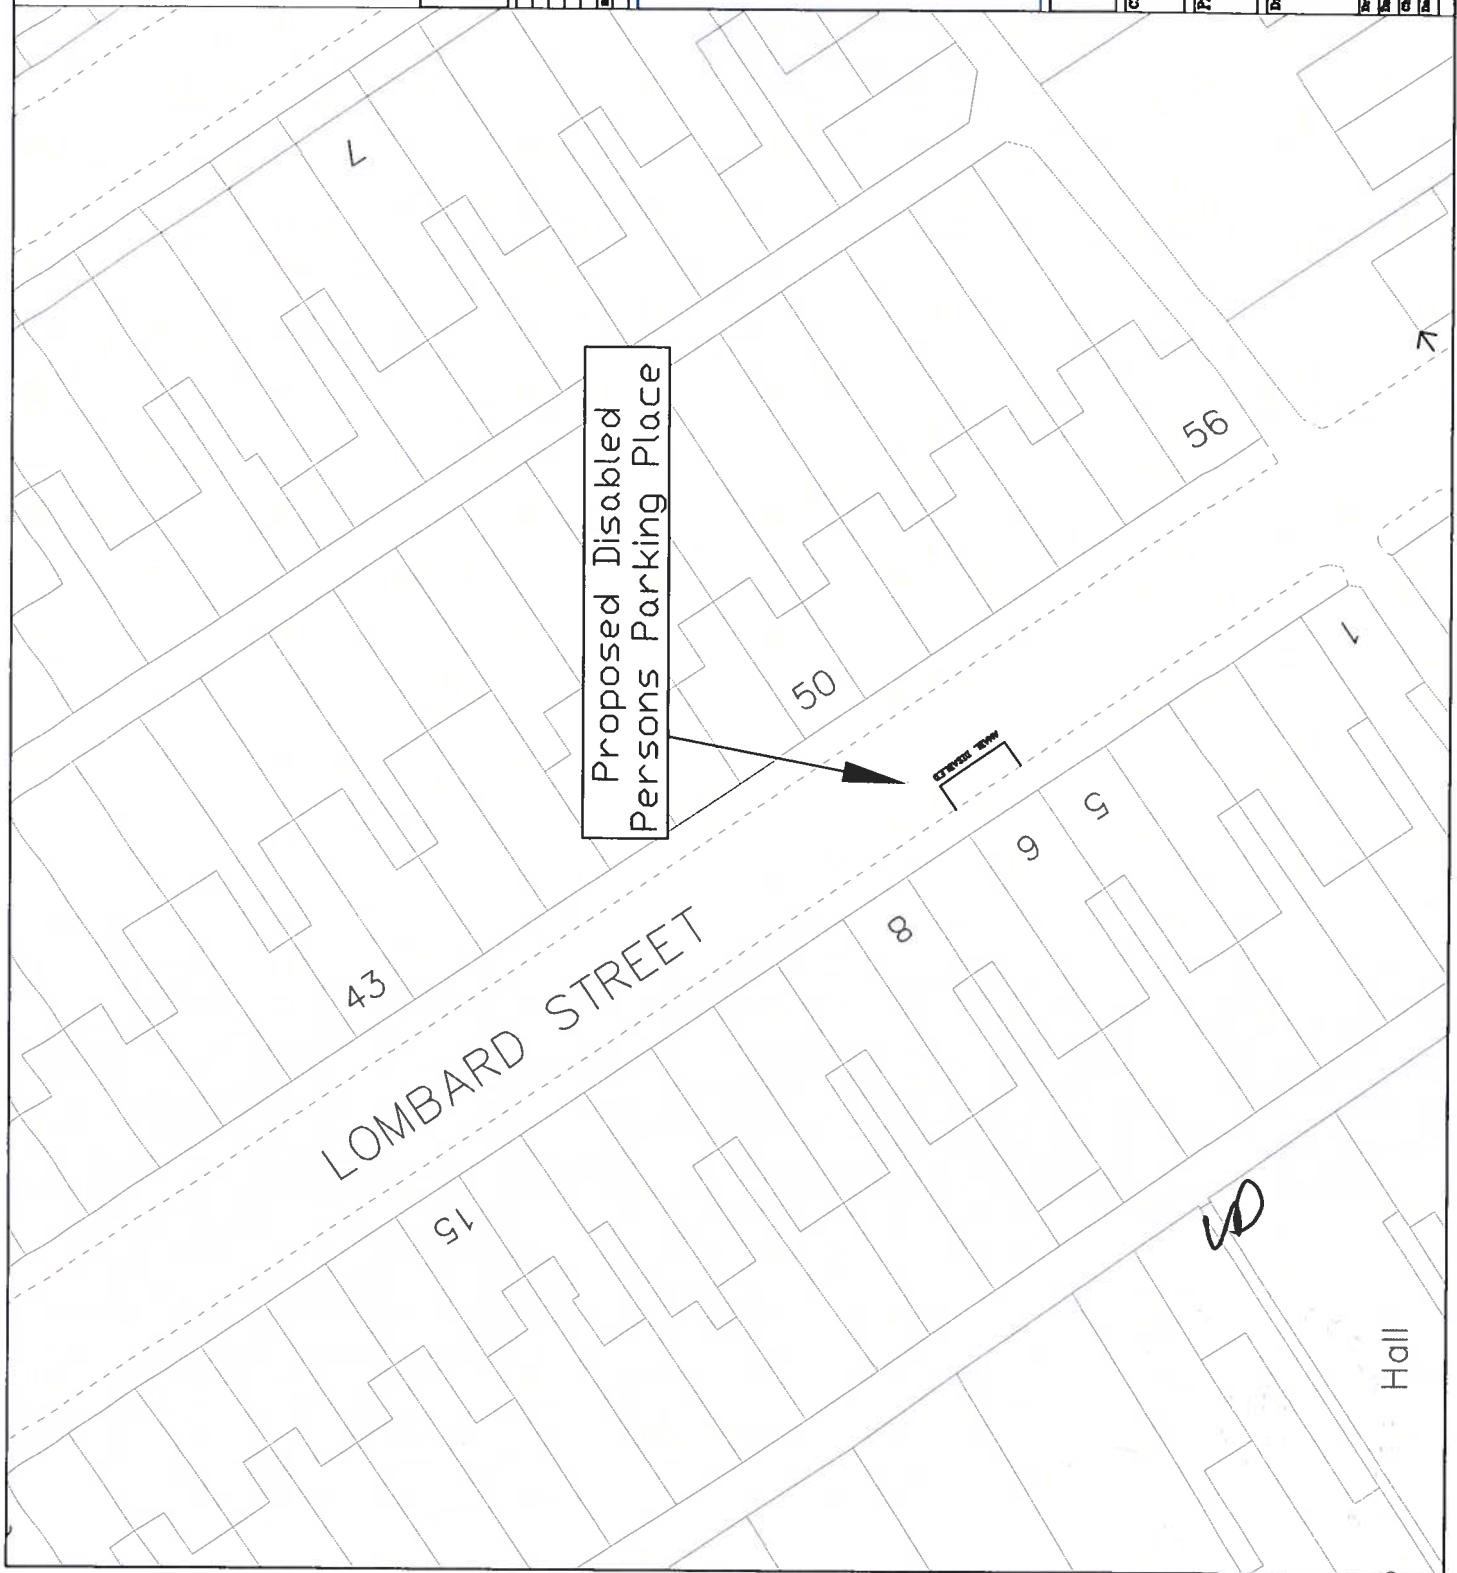




## KEY

Proposed revocation of Disabled Persons  
Parking Place and replace with Limited Waiting  
Monday-Saturday 2 hours no return  
within 2 hours except permit holders

Crown copyright and database rights 2021  
Ordnance Survey 100023424  
© Hafrafnant y Gwylion a Hawlfau Cymru ddata 2021  
Arolwg Bro Morgannwg 100023424


Date	By	Description of Amendment	Revisions

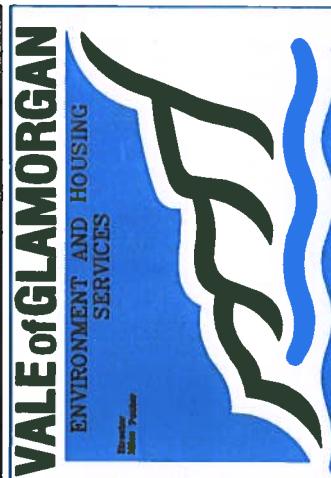**BRO MORGANNWG**

ENGINEERING

Client  
The Vale of Glamorgan CouncilProject  
Woodlands Road (110), BarryDrawing Title  
Proposed Removal of  
Disabled Persons Parking Place

Drawn	Revised	Scale	Project No.	Drawing No.
W.MATH		NTS	AU52	T/22/19
Date		1:500		
Checklist				
Date				

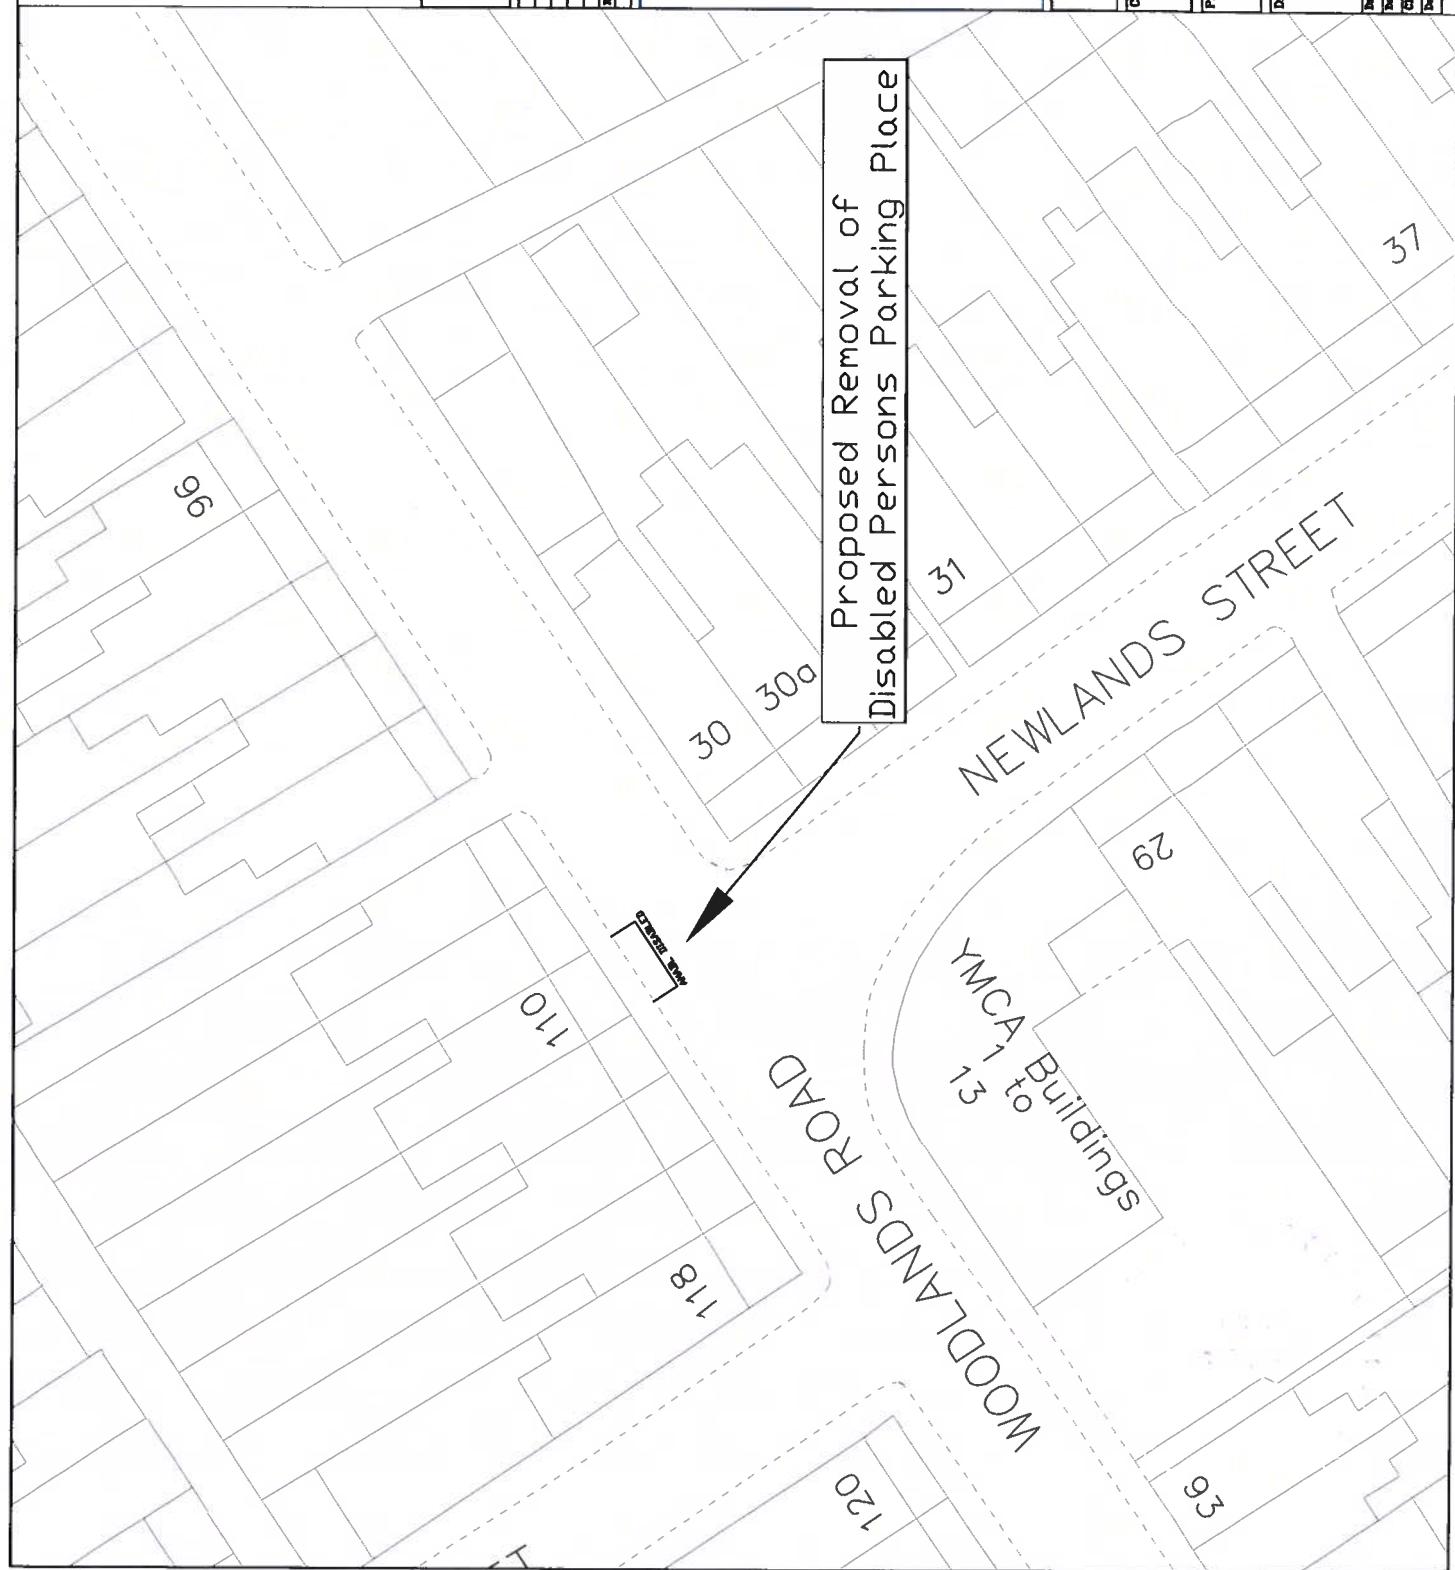**Proposed Removal of  
Disabled Persons Parking Place**



KEY

Proposed revocation of Disabled Persons  
Parking Place and replace with Resident Only  
Parking Monday-Saturday 8am-6.30pm

Crown copyright and database rights 2021  
Ordnance Survey 100023424  
© Hawlfraint y Gwir a hawlau cronfa iddita 2021  
Aroglwys Ordnans 100023424

Date	Revised by	Comments or Amendment



ENGINEERING



Client  
The Vale of Glamorgan Council

Project  
Maes Y Cwm Street (59), Barry

Drawing Title  
Proposed Removal of  
Disabled Persons Parking Place


Drawn	Scale	Revised	Drawing No.
W SMITH	N/A		AU52
Date	1/2/22	1/2/22	T/22/20
Checked			
Date			







© Crown copyright and database rights 2021  
Ordnance Survey 100023424  
© Hawfrailt y Goron a hawlau crwnfa ddata 2021  
Drawn by Dethans 100023424

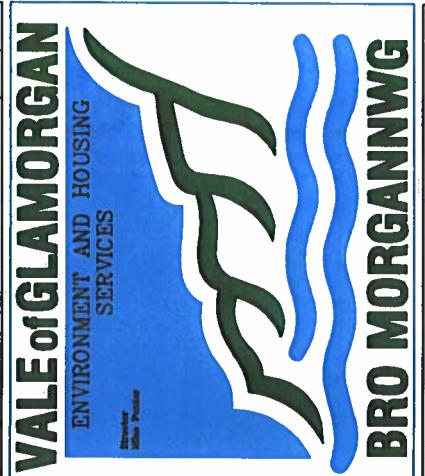


ENGINEERING

The Vale of Glamorgan Council

**Castleland Street (74), Barry**

**Proposed Removal of  
Disabled Persons Parking Place**

Proposed Removal of Disabled Persons Parking Place			
Driving Title	DRIVER'S NAME	Goals	Project No.
	WESMITH	NTS	AW53
Date	FEB22	File	Drivng No.
Check Date		Window	T/22/23
Date			Rev.

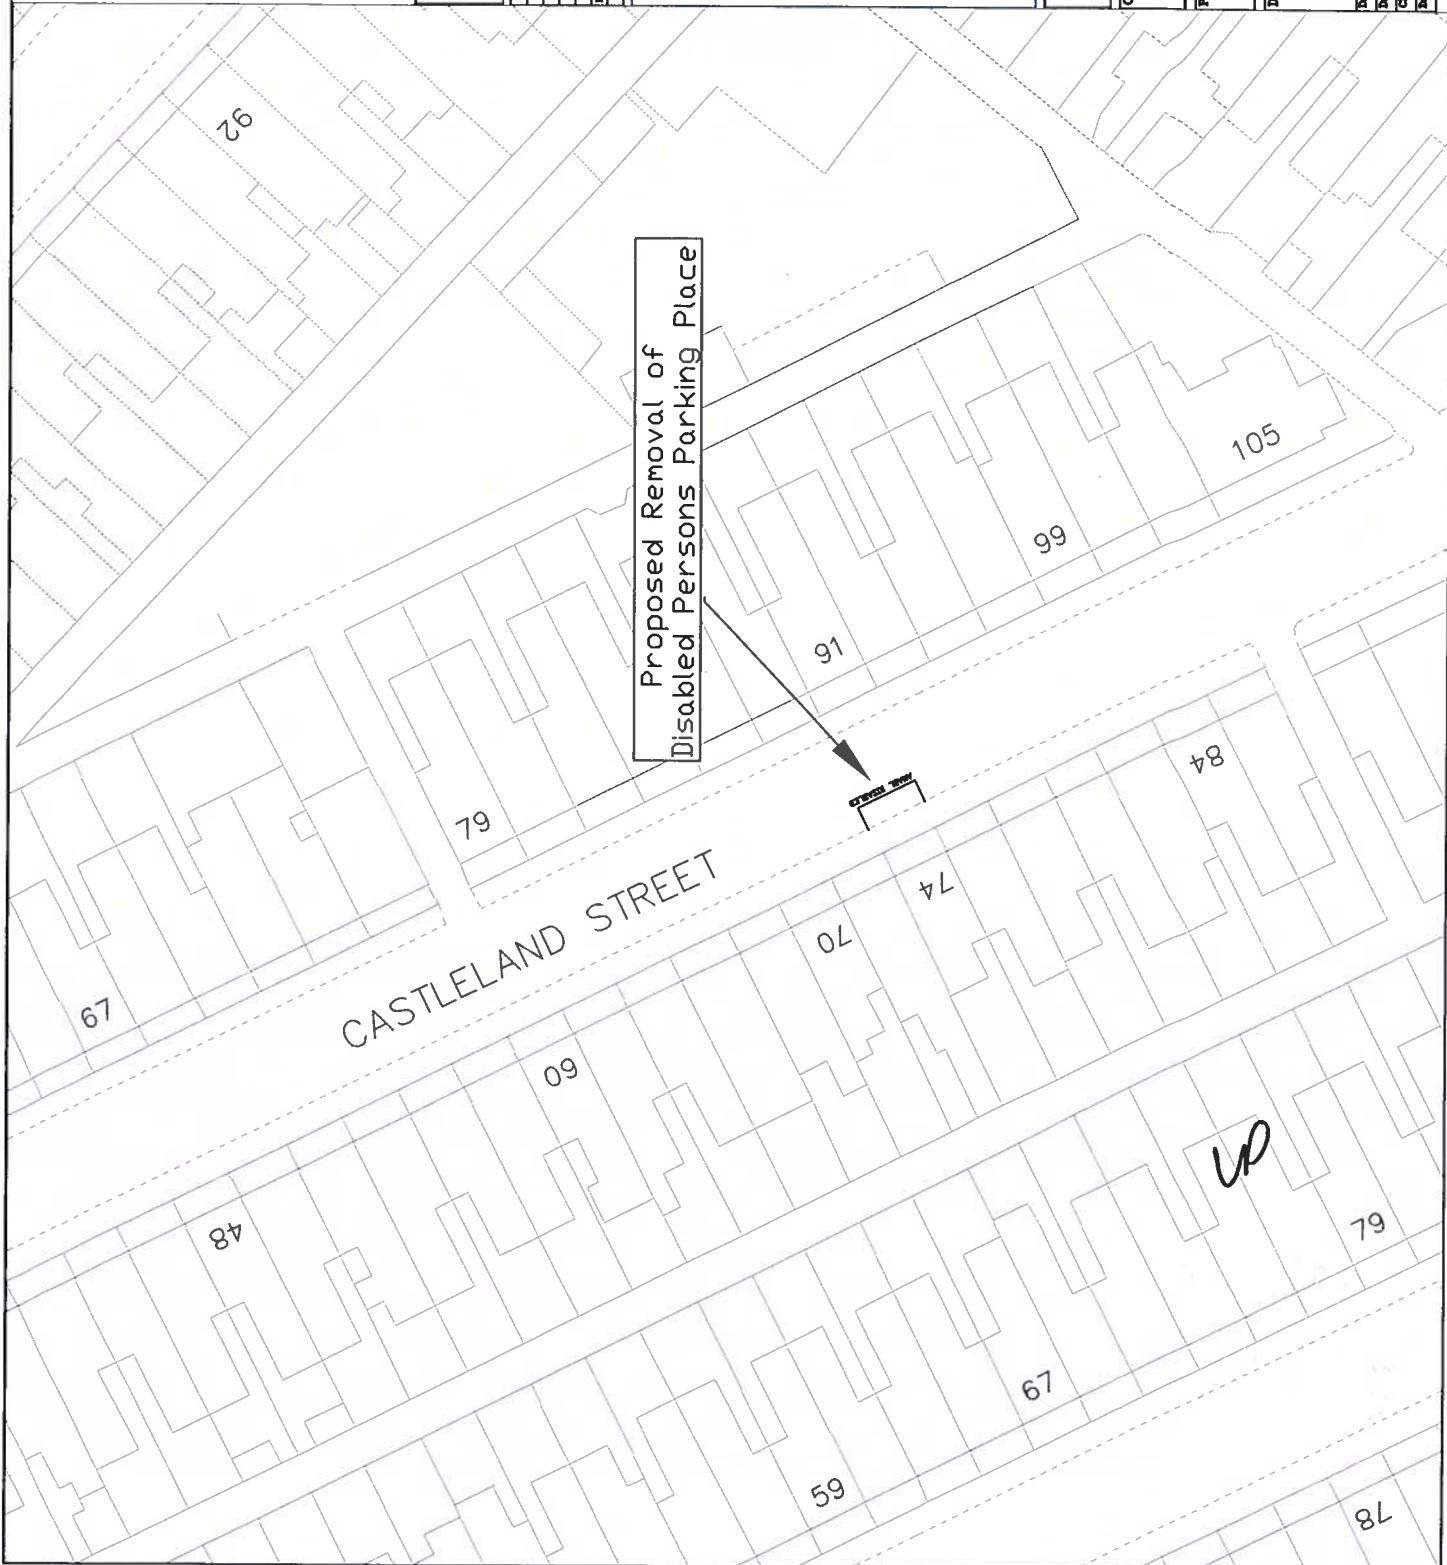



© Crown copyright and database rights 2021  
Ordnance Survey 100023424  
© Hawfrwlant y Goron a hawllau crwnfa adla 2021  
Arolwg Ordinans 100023424




ENGINEERING

*Chest* The Vale of Glamorgan Council

Project Queens Road (95/96), Penarth

**Proposed Removal of  
Disabled Persons Parking Place**

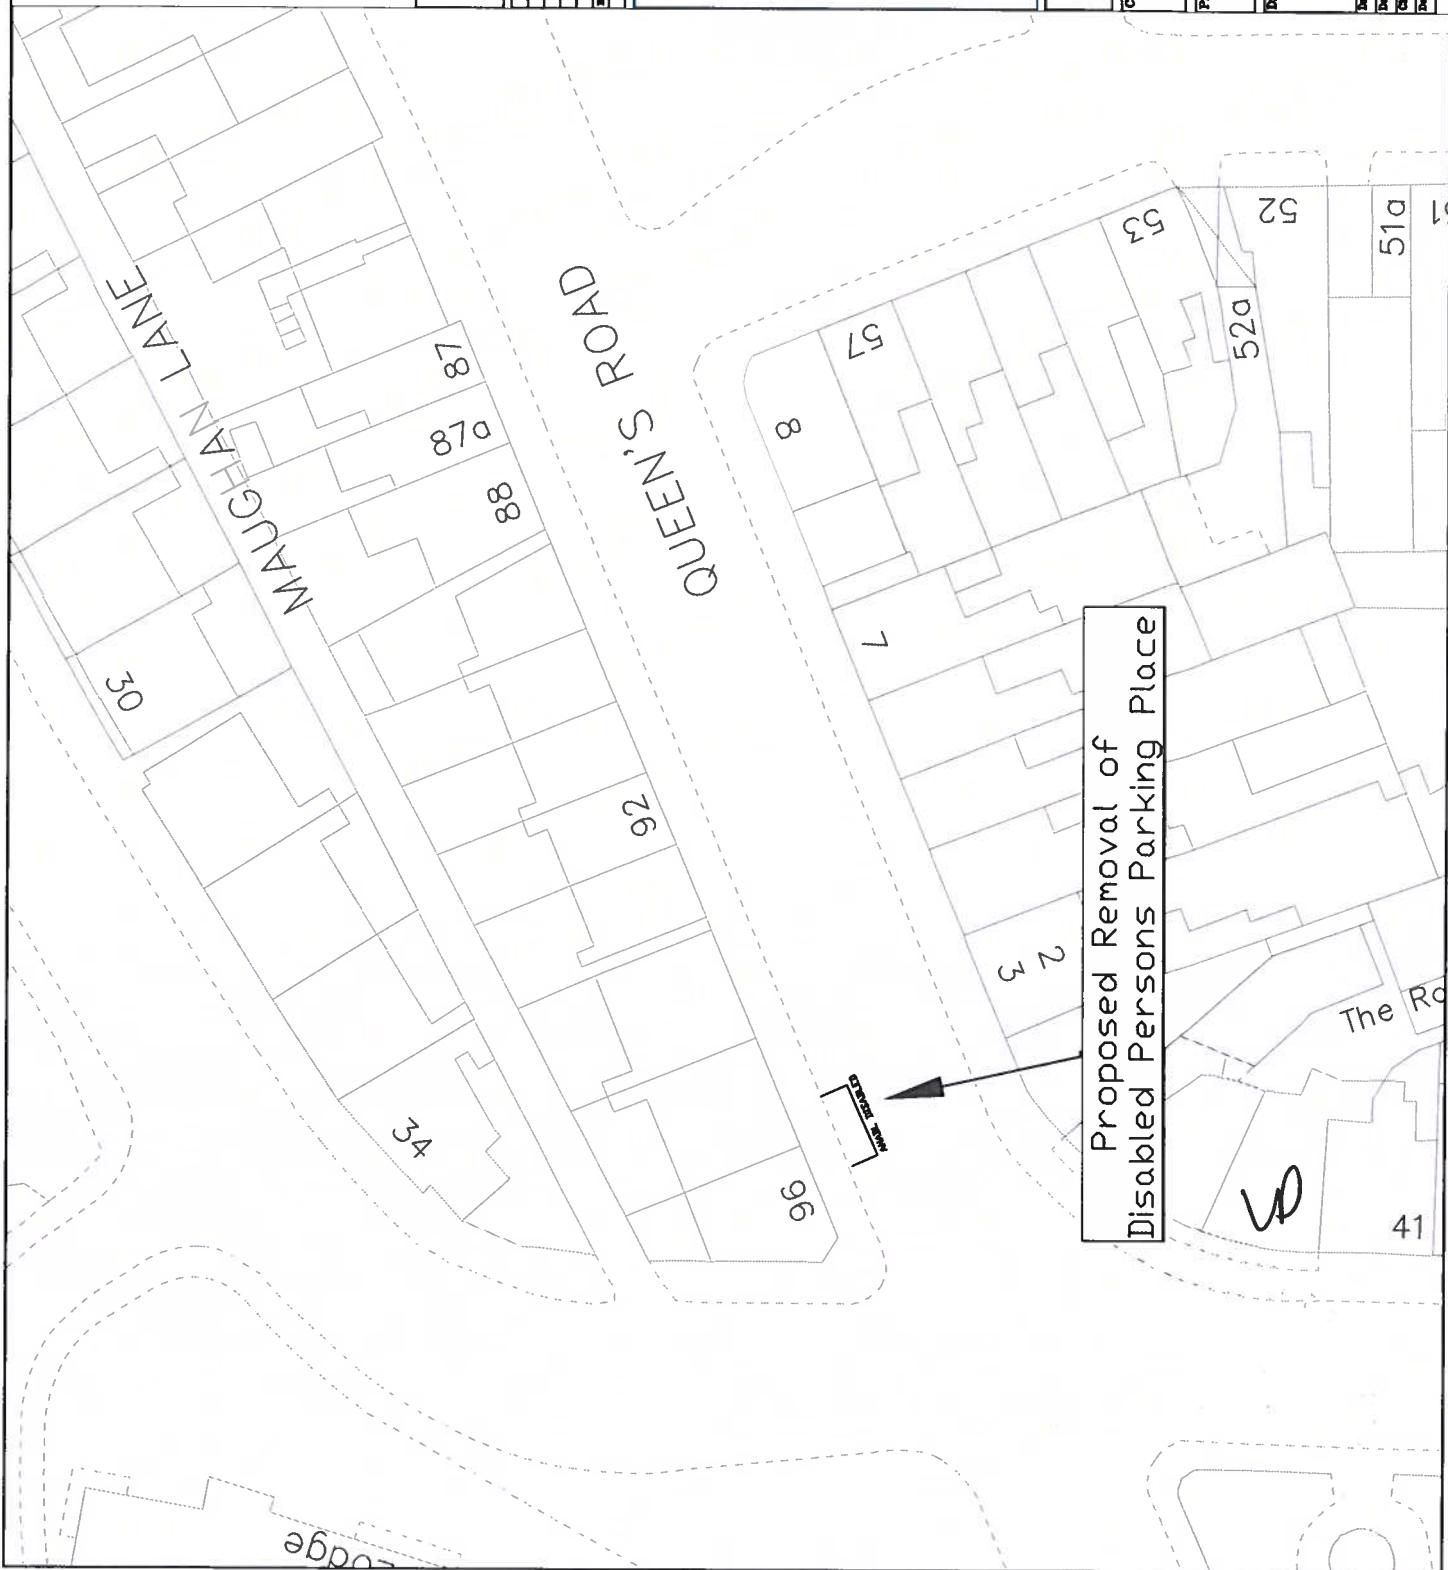



KEY

**Proposed revocation of Disabled Persons  
Parking Place and replace with Limited Waiting  
Monday-Saturday 8am-8pm 2 hours no return  
within 2 hours except permit holders**

## Proposed Removal of Disabled Persons Parking Place

Digitized by srujanika@gmail.com

© Crown copyright and database rights 2021  
Ordnance Survey 100023424  
© Hawlfraint y Goron a Hawlfraint a Cronfa ddata 2021  
© Crown Copyright. All rights reserved. 100023424

Page No.	Date	Subject
1		
2		
**BRO MORGANNWG**




卷之三


The Vale of Glamorgan Council

George Street (23). Barry

**Proposed Removal of  
Disabled Persons Parking Place**

Drawing No.  
T-22/25

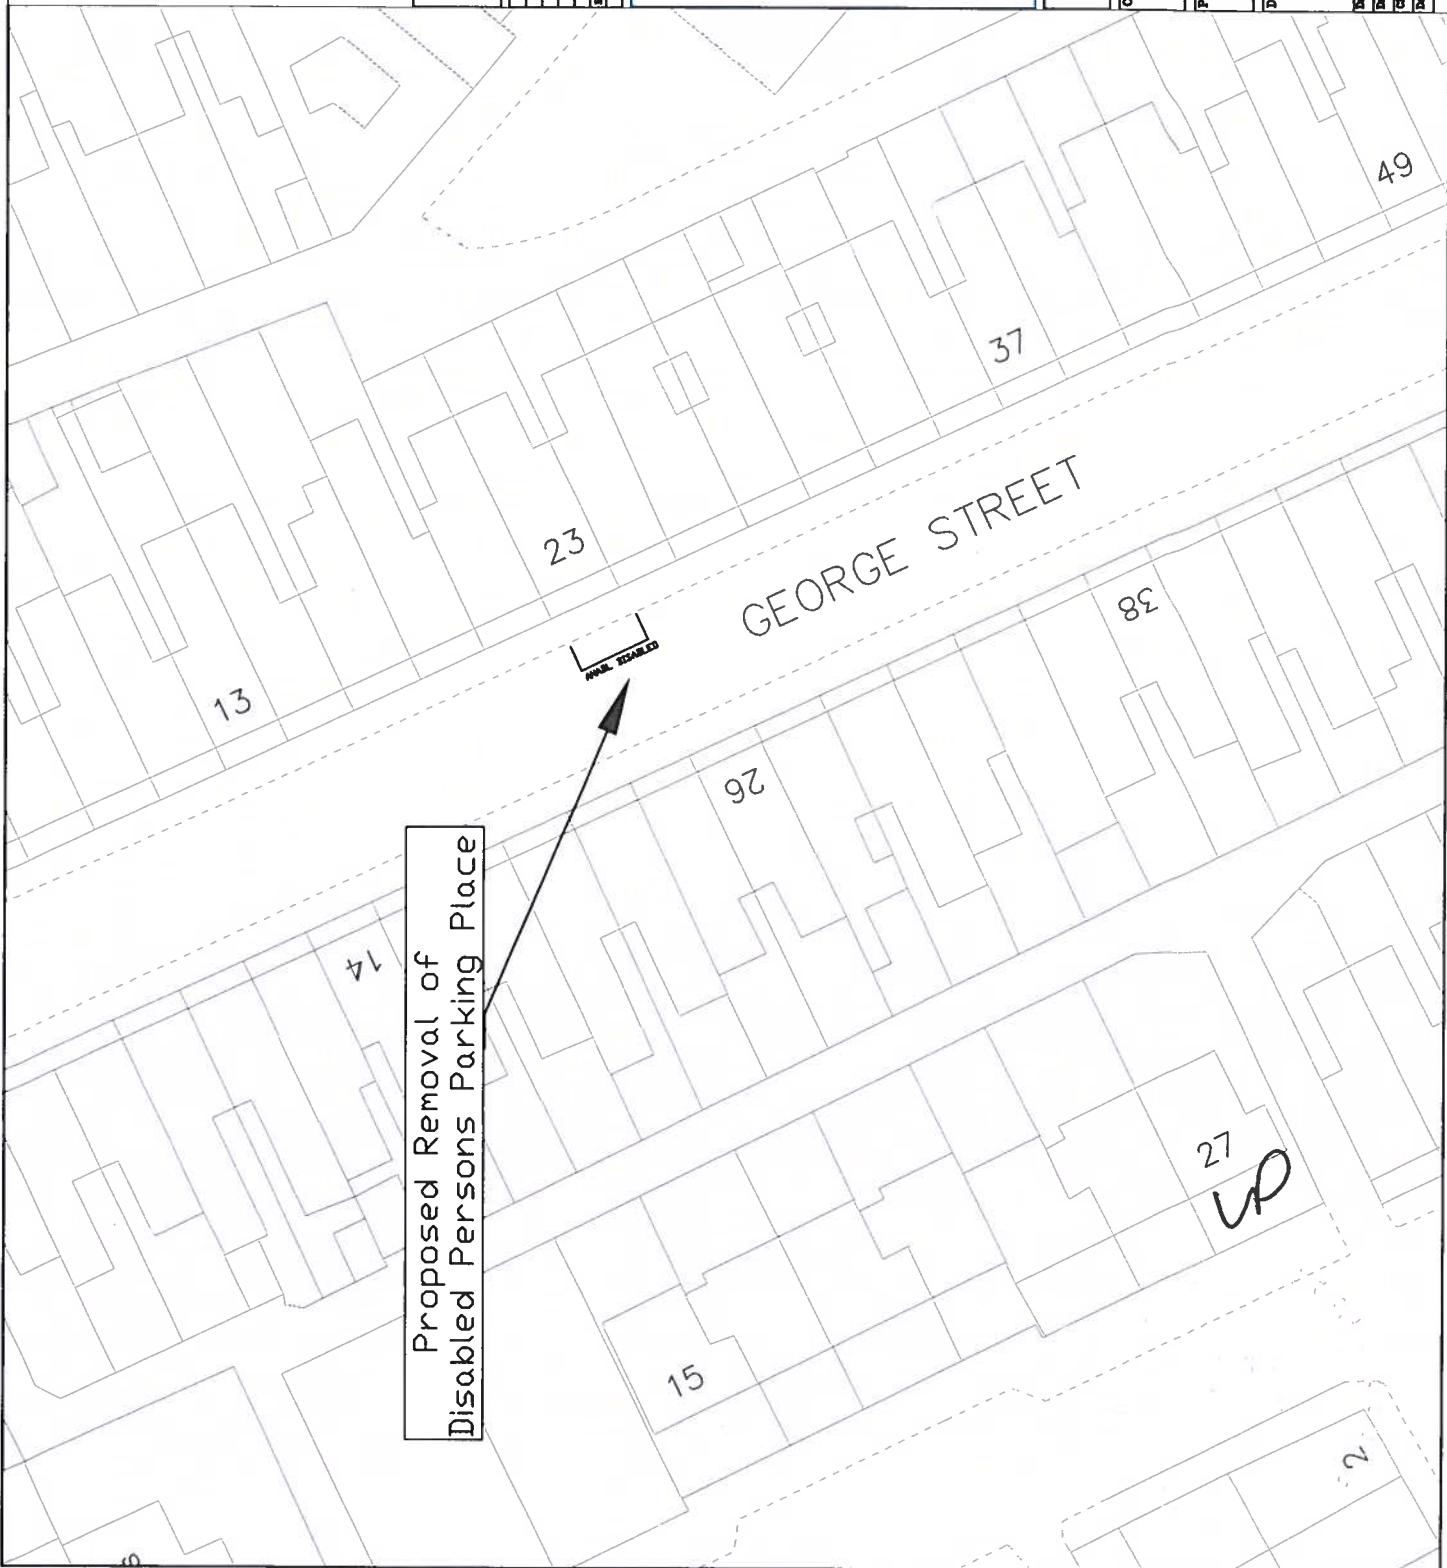

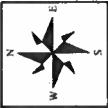

Crown copyright and database rights 2021  
Ordnance Survey 100023424  
© Hawlfraint y Goron a hawlau crwnfa data 2021  
Arwydd Ordnans 100023424

Date	By	Description of Amendment	Revisions




**BRO MORGANNWG**



Crown  
The Vale of Glamorgan Council

Project  
Station Street (64), Barry

Drawing No.	Proposed Removal of Disabled Persons Parking Place	Drawing No.
Drawn: WSMITH	Scale:	Project No. AW52
Date: FEB22	MPS	Date: 7/22/26
Checked:	Y/N	Reviewed:
Date:	Signature	Date:

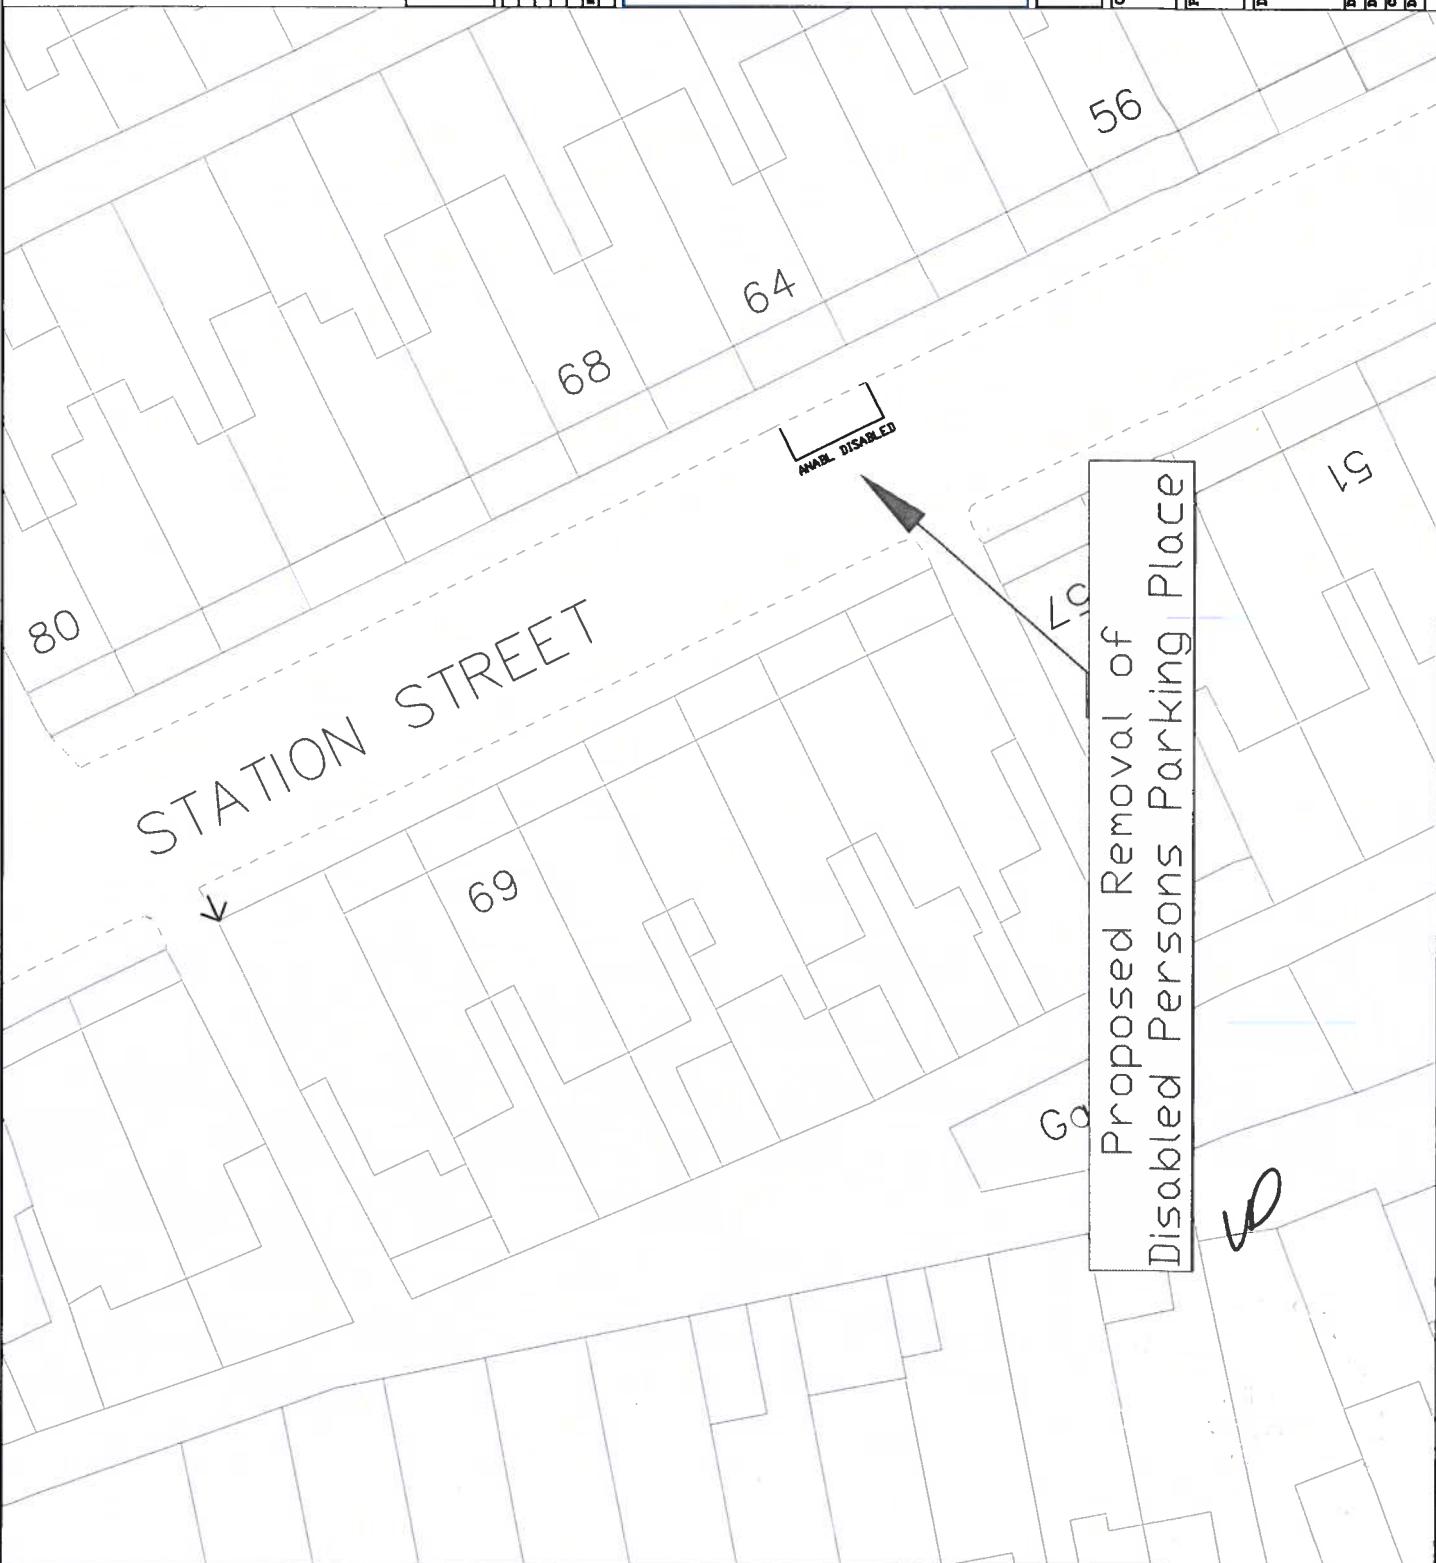



KEY

**Proposed revocation of Disabled Persons  
Parking Place and replace with Limited Waiting  
Monday-Saturday 8am-6pm 2 hours no return  
within 2 hours except permit holders**

© Crown copyright and database rights 2021  
Ordnance Survey 100023424  
Hawfaint y Goron a Hawlfau crwnfa data 2021  
Welsh Ordnance Survey 100023424



**BRO MORGAN NWG**



卷之三

The Vale of Glamorgan Council

Wyndham Street (30), Barry

**Proposed Removal of  
Disabled Persons Parking Place**

Drawing No. T/22/27  
Project No. AU52  
Scale 1in = 100ft  
W.Smith FEB/22  
Rev. 1

Day Centre

1

WYNDHAM STREET

26

1

3

## Proposed Removal of Disabled Persons Parking Place

✓

**West Court, Penarth (6) (AK64)**

On the south east side from the boundary line of property numbers 5 and 6 in a south westerly direction for a distance of 5 metres.

**Dochdwy Road, Llandough (26) (AH62)**

On the north side from the boundary line of property numbers 26 and 28 in a westerly direction for a distance of 6.6 metres.

## SCHEDULE 2

**Proposed revocation of existing Limited Waiting Monday to Saturday  
8am until 6pm 2 hours no return within 2 hours except Resident Permit  
Holders and replace with Disabled Persons Parking Place**

**High Street, Barry (61) (AX50)**

On the northwest side from the boundary line of property numbers 60 and 61 in a north easterly direction for a distance of 5.1 metres.

**Lombard Street, Barry (6) (AV51)**

On the southwest side from the boundary line of property numbers 5 and 6 in a north westerly direction for a distance of 5.1 metres.

**Arcot Street, Penarth (12) (AJ64)**

On the east side from a point 5 metres south of the junction with Plassey Street, in a southerly direction for a distance of 5 metres.

## SCHEDULE 3

**Proposed revocation of the existing Disabled Persons Parking Place**

**Castleland Street, Barry (74) (AW53)**

On the south west side from the boundary line of property numbers 72 and 74 in a south easterly direction for a distance of 5 metres.

**Station Street, Barry (64) (AW52)**

On the north east side from the boundary line of property numbers 62 and 64 in a north westerly direction for a distance of 5.3 metres.

**Queens Road, Penarth (95/96) (AI64)**

On the north west side from a point 10 metres north east of the junction with Paget Road in a north easterly direction for a distance of 6.6 metres.

## SCHEDULE 4

**Proposed revocation of the existing Disabled Persons Parking Place and  
replace with Resident Only Parking Monday-Saturday 8am-6.30pm**

**Maes Y Cym Street, Barry (59) (AU52)**

On the north west side from the common boundary of property numbers 59 and 61 in a south westerly direction for a distance of 5.3 metres.

## SCHEDULE 5

**Proposed revocation of the existing Disabled Persons Parking Place and replace with Limited Waiting Monday-Saturday 8am-6.30pm 2 hours no return within 2 hours except permit holders.**

**George Street, Barry (23) (AV53)**

On the north east side from the common boundary of property numbers 21 and 23 in a south easterly direction for a distance of 5.5 metres.

**Lower Morel Street, Barry (28) (AV53)**

On the north east side from a point 50 metres south east of its junction with Holton Road in a south easterly direction for a distance of 6.6 metres.

**Woodlands Road, Barry (110) (AU52)**

On the northwest side from the boundary line of property numbers 108 and 110 in a south westerly direction for a distance of 5 metres.

**Wyndham Street, Barry (30) (AU52)**

On the north west side from the boundary line of property numbers 30 and 32 in a north easterly direction for a distance of 4.7 metres.

**THE COMMON SEAL of  
VALE OF GLAMORGAN COUNCIL was  
hereunto affixed the 10<sup>th</sup> day of May 2022  
in the presence of**



Operational Manager Legal Services  
Vale of Glamorgan Council

