

**THE VALE OF GLAMORGAN COUNCIL
(PROHIBITION AND RESTRICTION OF WAITING AND
LOADING AND PARKING PLACES)
(CIVIL ENFORCEMENT) (AMENDMENT) (NO 11) ORDER 2021**

The Vale of Glamorgan Council in exercise of its powers under Sections 1, 2, 3, 4, 32, 35, 45, 46, 53 and 124 of and Part IV of Schedule 9 of the Road Traffic Regulation Act 1984 and Part 6 of the Traffic Management Act 2004 and of all other powers enabling it in that behalf and after consultation with the Chief Officer of South Wales Police, in accordance with Part III of Schedule 9 to the said Act of 1984 hereby makes the following Order:-

Interpretation

No person shall except upon the direction or with the permission of a police constable in uniform or a Civil Parking Enforcement Officer cause or permit any vehicle to wait at any time in the lengths of road referred to in the Schedules to this Order.

Regulation of Parking Places

1. Where a police constable in uniform or a traffic warden is of the opinion that the provisions contained in this Order have been contravened he may remove or cause to be removed the vehicle from its Parking Place.
2. A police constable in uniform or a traffic warden may move or cause to be moved in case of emergency to any place he thinks fit any vehicle left in a Parking Place and where it is so removed shall provide for the safe custody of the vehicle.
3. Every vehicle left in a Parking Place shall stand so that every part of the vehicle is within the limits of the Parking Place.
4. A police constable in uniform or a traffic warden or a person duly authorised by the Council may suspend the use of a Parking Place or any part thereof whenever he considers such suspension reasonably necessary:-
 - (i) for the purpose of facilitating the movement of traffic or promoting its safety;
 - (ii) for the purpose of any building operation the maintenance improvement or reconstruction of the highway or the cleansing of gullies in or adjacent to the Parking Place the laying erection alteration or repair in or adjacent to the Parking Place or any sewer or of any main pipe or apparatus for the supply of gas water electricity or of any telecommunication system or the placing maintenance or removal of any traffic sign;

- (iii) for the convenience of occupiers of premises adjacent to the Parking Place on any occasion of the delivery or removal of furniture to or from an office or dwellinghouse adjacent to the Parking Place;
- (iv) on any occasion on which it is likely by reason of some special attraction that the street in which the Parking Place is situate will be thronged or obstructed;
- (v) for the convenience of occupiers of premises adjacent to the Parking Place for parking the official vehicles (provided that there are no more than three) being at that time in use in connection with a wedding taking place that day comprising only the vehicles to transport the bride and/or the bridegroom and/or the bridesmaids to the place of the marriage ceremony on the wedding day;
- (vi) for the convenience of occupiers of premises adjacent to the Parking Place for the use of vehicle as a part of a funeral cortege or otherwise in connection with a funeral provided the vehicle is owned by a funeral director or by an owner of funeral vehicles.

5. Any person or police constable in uniform or traffic warden suspending the use of a Parking Place or any part thereof in accordance with the provisions of this Order shall thereupon place or cause to be placed in or adjacent to that Parking Place or as the case may be that part thereof the use of which is suspended a traffic sign of any size colour and type prescribed or authorised under Section 64 of the Act of 1984 indicating that waiting of vehicles is prohibited.
6. No person shall cause or permit a vehicle to wait in any part of the Parking Place during such period as there is in or adjacent to that part of the Parking Place in a traffic sign placed in pursuance of this Order.
7. Notwithstanding the foregoing provisions of this order any vehicle may wait in any part of a Parking Place provided that:-
 - (i) the vehicle is waiting only for so long as is necessary to enable a person to board or alight from the vehicle;
 - (ii) the vehicle is waiting owing to the driver being prevented from proceeding by circumstances beyond his control or such waiting being necessary in order to avoid an accident;
 - (iii) the vehicle is being used for fire brigade or ambulance purposes or a vehicle (other than a passenger vehicle) in the service of a police force in either case being used in pursuance of statutory powers or duties;
 - (iv) the vehicle is waiting for only so long as may be necessary to enable it to be used in connection with the removal of any obstruction to traffic;
 - (v) the driver has been given the permission of the Council;

- (vi) the driver has been given the permission of a police constable in uniform, a traffic warden or the person suspending the use of the Parking Place or part thereof in pursuance of this Order.

Except as provided by this Order or upon the direction or with the permission of a police constable in uniform or a traffic warden no person shall cause or permit any vehicle to wait at any time in a Parking Place designated by this Order, unless the vehicle is displaying in a conspicuous position a Badge in accordance with the Disabled Person (Badges for Motor Vehicles) (Wales) Regulations 2000 and a Parking Disc as defined in the Local Authorities Traffic Orders (Exemptions for Disabled Persons) (Wales) Regulations 2000.

Citation and Commencement

The restrictions imposed by this Order shall be in addition to and not in derogation of any restriction or requirement imposed by any regulations made or having effect as if made under the Road Traffic Regulation Act 1984 or by or under any other enactment.

This Order shall come into operation on the 31st January 2022 or on the dates that the signs and road markings are in place whichever is the later and may be cited as the "Vale of Glamorgan Council (Prohibition and Restriction of Waiting and Loading and Parking Places) (Civil Enforcement) (Amendment) (No 11) Order 2021".

The following Traffic Regulation Order is to be amended as follows:

Prohibition and Restriction of Waiting and Loading and Parking Places (Civil Enforcement) Order 2013

SCHEDULE

Insert into Map Schedules AR31 and AS31

The following restrictions shall NOT apply, where the markings have been omitted at a gated access, a vehicular or pedestrian crossover, on any of the named roads.

Prohibition of Waiting at Any Time

St Athan Road, St Athan

On the northern side, from its roundabout junction with Cowbridge Road, Eglwys Brewis Road and Ffordd y Spitfire, westwards for a distance of approximately 75 metres.

On the southern side, from its roundabout junction with Cowbridge Road, Eglwys Brewis Road and Ffordd y Spitfire, westwards for a distance of approximately 80 metres.

Eglwys Brewis Road St Athan

On the north-western side, from its roundabout junction with Cowbridge Road, St Athan Road and Ffordd y Spitfire, south-westwards for a distance of approximately 38 metres.

On the south-eastern side, from its roundabout junction with Cowbridge Road, St Athan Road and Ffordd y Spitfire, south-westwards for a distance of approximately 46 metres.

Cowbridge Road, St Athan

On the northern side, from its roundabout junction with Eglwys Brewis Road, Ffordd y Spitfire and St Athan Road, in a generally south-easterly direction to its junction with Cae'r Victor, a distance of approximately 215 metres.

On the northern side, from its junction with Cae'r Victor, in a generally south-easterly direction to its junction with Flemingston Road, a distance of approximately 90 metres.

On the southern side, from its roundabout junction with Eglwys Brewis Road, Ffordd y Spitfire and St Athan Road, in a generally south-easterly direction, contiguous with the existing prohibition of waiting at any time restriction, a distance of approximately 365 metres.

Ffordd y Spitfire, St Athan

On the western side, from its roundabout junction with Cowbridge Road, Eglwys Brewis Road and St Athan Road, northwards for a distance of approximately 25 metres.

On the eastern side, from its roundabout junction with Cowbridge Road, Eglwys Brewis Road and St Athan Road, northwards for a distance of approximately 27 metres.

Cae'r Victor, St Athan



On the north-western side, from its junction with Cowbridge Road, in a generally northeasterly direction for a distance of approximately 38 metres.

On the south-eastern side, from its junction with Cowbridge Road, in a generally northeasterly direction for a distance of approximately 17 metres.

Flemingston Road, St Athan

On the north-western side, from its junction with Cowbridge Road, north-eastwards for a distance of approximately 20 metres.


On the south-eastern side, from its junction with Cowbridge Road and contiguous with the existing prohibition of waiting at any time restriction, north-eastwards for a distance of approximately 15 metres.

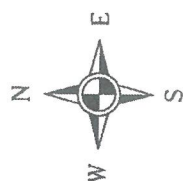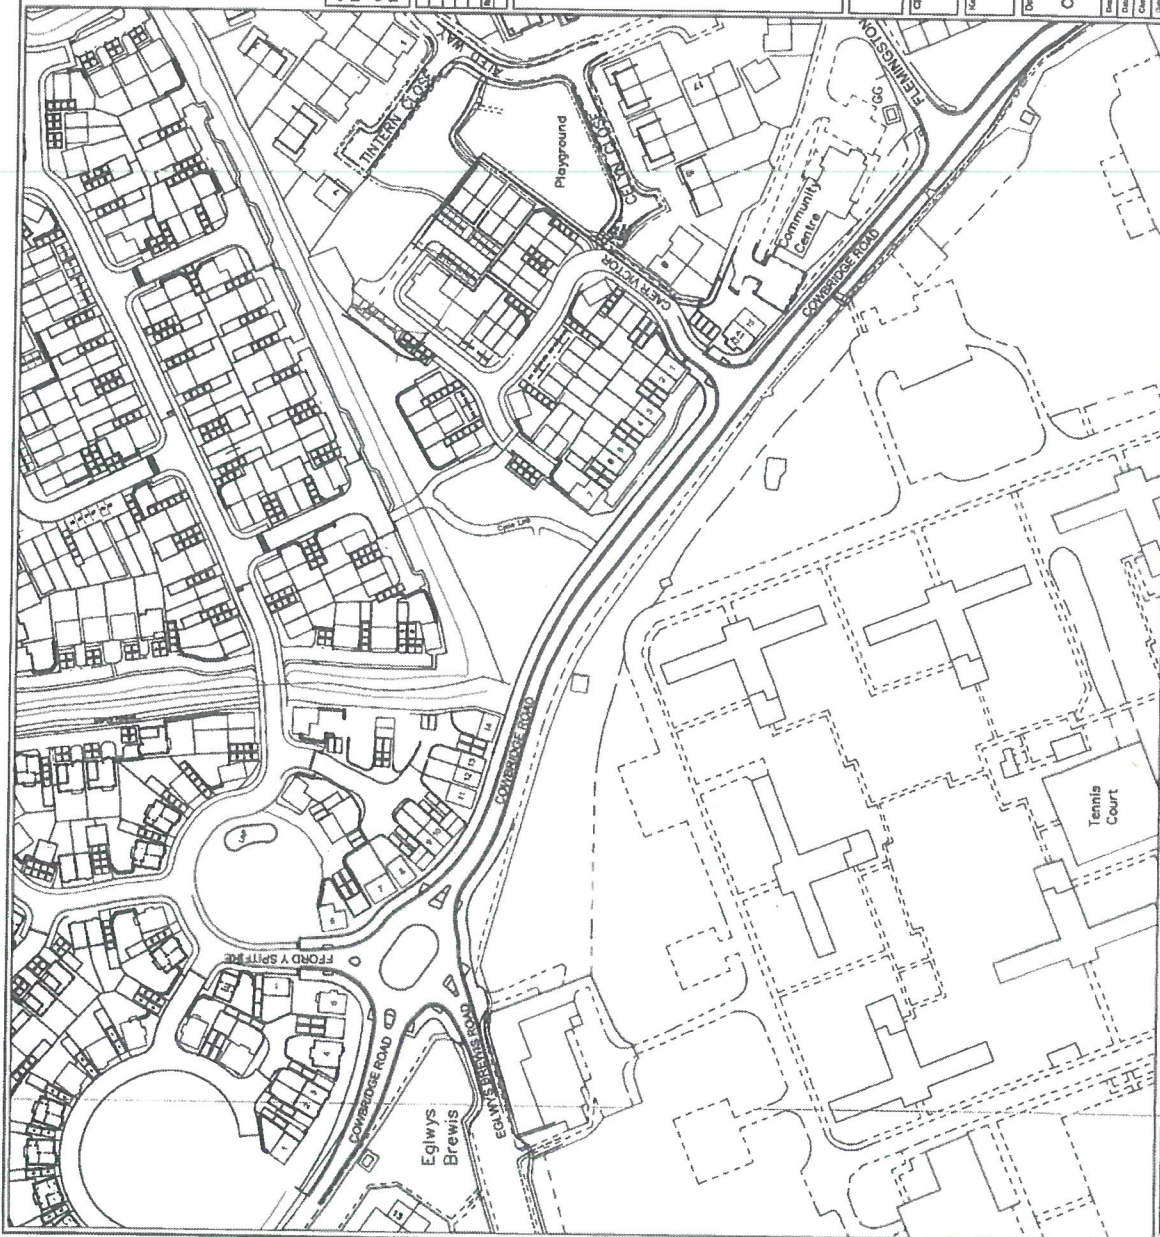

© Crown Copyright. All rights reserved The Vale of Glamorgan Council.
 Licence No. 100023424, 2021.
 © Heddlu'n y Goron, Cechylr pob hawl Cyngor Bro Morgannwg.
 RNI T70276MS, 2021.

Rev	Description of Amendment	By	Date

VALE OF GLAMORGAN
 ENVIRONMENT & HOUSING
 SERVICES

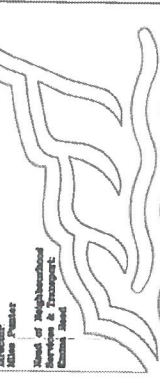

BRO MORGANNWG

A ENGINEERING DESIGN
 AND PROCUREMENT

The Vale of Glamorgan Council

Key
 Proposed Prohibition of Waiting at Any Time
 Existing Prohibition of Waiting at Any Time

Drawing Title
Proposed Prohibition of Waiting at Any Time,
 Cowbridge Road, Flodd y Spitfire, Eglwys Brewis Road,
 Cae'r Victor and Flemington Road, St Athan.


Drawn: N. Williams
 Date: 16/02/21
 Scale: 1:2000
 Checked: J. Williams
 Date: 16/02/21
 File: T70276MS

David



THE COMMON SEAL of
VALE OF GLAMORGAN COUNCIL was
hereunto affixed the 17th day of January 2022
in the presence of



Operational Manager Legal Services
Vale of Glamorgan Council

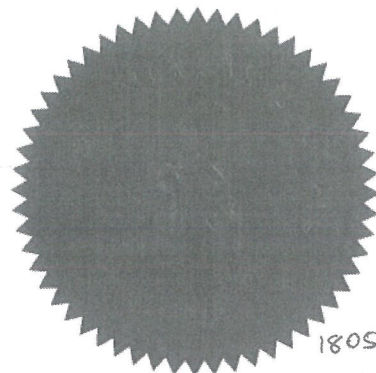

18055

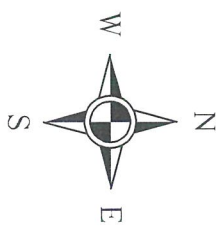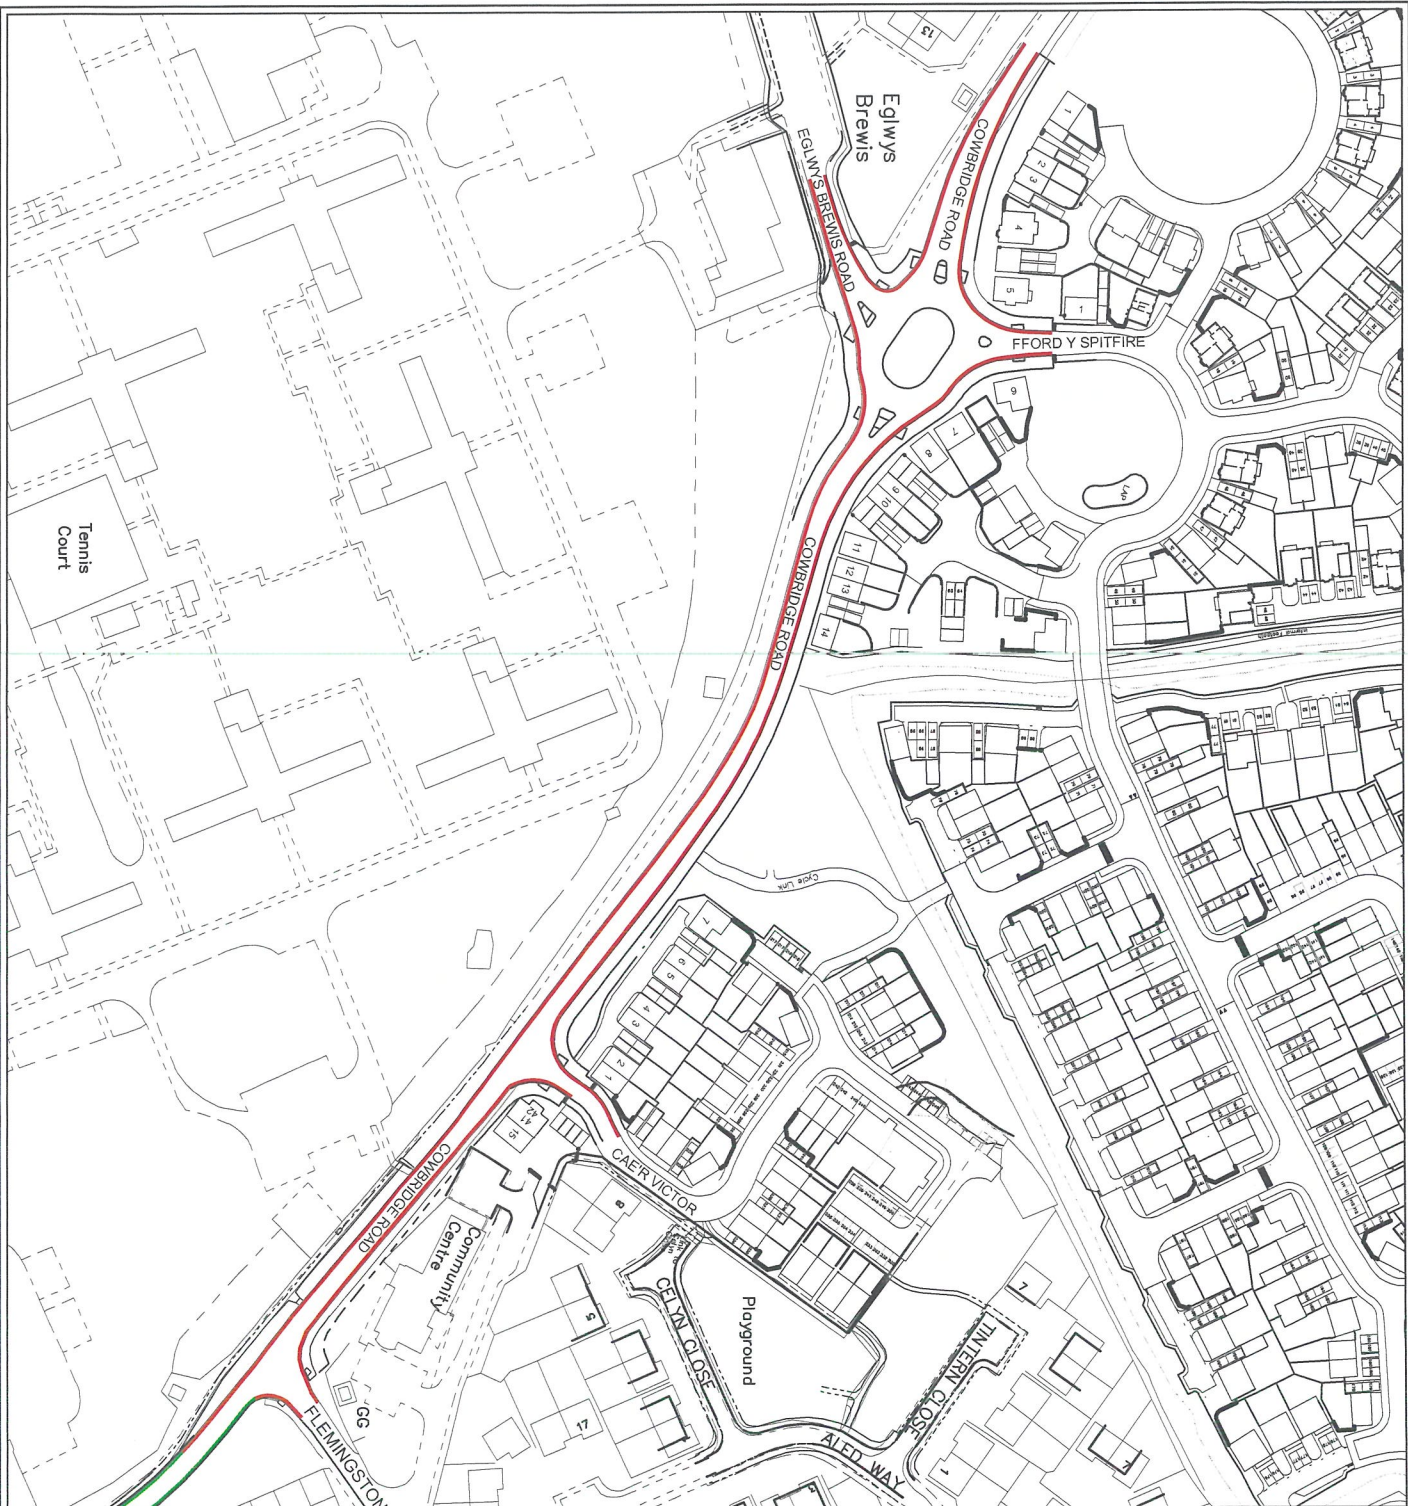

© Crown Copyright. All rights reserved The Vale of Glamorgan Council.
Licence No. 100023424, 2021.
© Hawffraint y Goron. Cedwir pob hawl Cyngor Bro Morgannwg.
Rhif Trwydded, 100023424, 2021.

Rev	By	Description of Amendment	Rev'd	By	Date

VALE of GLAMORGAN

ENVIRONMENT & HOUSING SERVICES

Director
Julie Fowler

Head of Neighbourhood Services & Transport
Kyma Beed

BRO MORGANNWG

ENGINEERING DESIGN AND PROCUREMENT

Client
The Vale of Glamorgan Council

Key
Proposed Prohibition of Waiting at Any Time
Existing Prohibition of Waiting at Any Time

Drawing Title Proposed Prohibition of Waiting at Any Time, Cowbridge Road, Fford y Spitfire, Eglwys Brewis Road, Caer Victor and Flemingston Road, St Athan.	
Drawn M. Simpson	Scale 1:2000
Date 18/10/21	File W306
Checked	Rev
Date	Rev