

**THE VALE OF GLAMORGAN COUNCIL  
(PROHIBITION AND RESTRICTION OF WAITING AND  
LOADING AND PARKING PLACES)  
(CIVIL ENFORCEMENT) (AMENDMENT) (NO 4) ORDER 2018**

The Vale of Glamorgan Council in exercise of its powers under Sections 1, 2, 3, 4, 32, 35, 45, 46, 53 and 124 of and Part IV of Schedule 9 of the Road Traffic Regulation Act 1984 and Part 6 of the Traffic Management Act 2004 and of all other powers enabling it in that behalf and after consultation with the Chief Officer of South Wales Police, in accordance with Part III of Schedule 9 to the said Act of 1984 hereby makes the following Order:-

**Interpretation**

No person shall except upon the direction or with the permission of a police constable in uniform or a Civil Parking Enforcement Officer cause or permit any vehicle to wait at any time in the lengths of road referred to in the Schedules to this Order.

**Regulation of Parking Places**

1. Where a police constable in uniform or a traffic warden is of the opinion that the provisions contained in this Order have been contravened he may remove or cause to be removed the vehicle from its Parking Place.
2. A police constable in uniform or a traffic warden may move or cause to be moved in case of emergency to any place he thinks fit any vehicle left in a Parking Place and where it is so removed shall provide for the safe custody of the vehicle.
3. Every vehicle left in a Parking Place shall stand so that every part of the vehicle is within the limits of the Parking Place.
4. A police constable in uniform or a traffic warden or a person duly authorised by the Council may suspend the use of a Parking Place or any part thereof whenever he considers such suspension reasonably necessary:-
  - (i) for the purpose of facilitating the movement of traffic or promoting its safety;
  - (ii) for the purpose of any building operation the maintenance improvement or reconstruction of the highway or the cleansing of gullies in or adjacent to the Parking Place the laying erection alteration or repair in or adjacent to the Parking Place or any sewer or of any main pipe or apparatus for the supply of gas water electricity or of any telecommunication system or the placing maintenance or removal of any traffic sign;

- (iii) for the convenience of occupiers of premises adjacent to the Parking Place on any occasion of the delivery or removal of furniture to or from an office or dwellinghouse adjacent to the Parking Place;
  - (iv) on any occasion on which it is likely by reason of some special attraction that the street in which the Parking Place is situate will be thronged or obstructed;
  - (v) for the convenience of occupiers of premises adjacent to the Parking Place for parking the official vehicles (provided that there are no more than three) being at that time in use in connection with a wedding taking place that day comprising only the vehicles to transport the bride and/or the bridegroom and/or the bridesmaids to the place of the marriage ceremony on the wedding day;
  - (vi) for the convenience of occupiers of premises adjacent to the Parking Place for the use of vehicle as a part of a funeral cortege or otherwise in connection with a funeral provided the vehicle is owned by a funeral director or by an owner of funeral vehicles.
5. Any person or police constable in uniform or traffic warden suspending the use of a Parking Place or any part thereof in accordance with the provisions of this Order shall thereupon place or cause to be placed in or adjacent to that Parking Place or as the case may be that part thereof the use of which is suspended a traffic sign of any size colour and type prescribed or authorised under Section 64 of the Act of 1984 indicating that waiting of vehicles is prohibited.
6. No person shall cause or permit a vehicle to wait in any part of the Parking Place during such period as there is in or adjacent to that part of the Parking Place in a traffic sign placed in pursuance of this Order.
7. Notwithstanding the foregoing provisions of this order any vehicle may wait in any part of a Parking Place provided that:-
- (i) the vehicle is waiting only for so long as is necessary to enable a person to board or alight from the vehicle;
  - (ii) the vehicle is waiting owing to the driver being prevented from proceeding by circumstances beyond his control or such waiting being necessary in order to avoid an accident;
  - (iii) the vehicle is being used for fire brigade or ambulance purposes or a vehicle (other than a passenger vehicle) in the service of a police force in either case being used in pursuance of statutory powers or duties;
  - (iv) the vehicle is waiting for only so long as may be necessary to enable it to be used in connection with the removal of any obstruction to traffic;
  - (v) the driver has been given the permission of the Council;

- (vi) the driver has been given the permission of a police constable in uniform, a traffic warden or the person suspending the use of the Parking Place or part thereof in pursuance of this Order.

Except as provided by this Order or upon the direction or with the permission of a police constable in uniform or a traffic warden no person shall cause or permit any vehicle to wait at any time in a Parking Place designated by this Order, unless the vehicle is displaying in a conspicuous position a Badge in accordance with the Disabled Person (Badges for Motor Vehicles) (Wales) Regulations 2000 and a Parking Disc as defined in the Local Authorities Traffic Orders (Exemptions for Disabled Persons) (Wales) Regulations 2000.

### **Citation and Commencement**

The restrictions imposed by this Order shall be in addition to and not in derogation of any restriction or requirement imposed by any regulations made or having effect as if made under the Road Traffic Regulation Act 1984 or by or under any other enactment.

This Order shall come into operation on the 29<sup>th</sup> October 2018 or on the dates that the signs and road markings are in place and may be cited as the "Vale of Glamorgan Council (Prohibition and Restriction of Waiting and Loading and Parking Places) (Civil Enforcement) (Amendment) (No 4) Order 2018".

The following Traffic Regulation Order is to be amended as follows:

**Vale of Glamorgan Council (Prohibition and Restriction of Waiting and Loading and Parking Places) (Civil Enforcement) Order 2013**

### **SCHEDULE 1**

#### **Proposed Prohibition of Waiting At Any Time Clevedon Avenue Sully (Map AW60)**

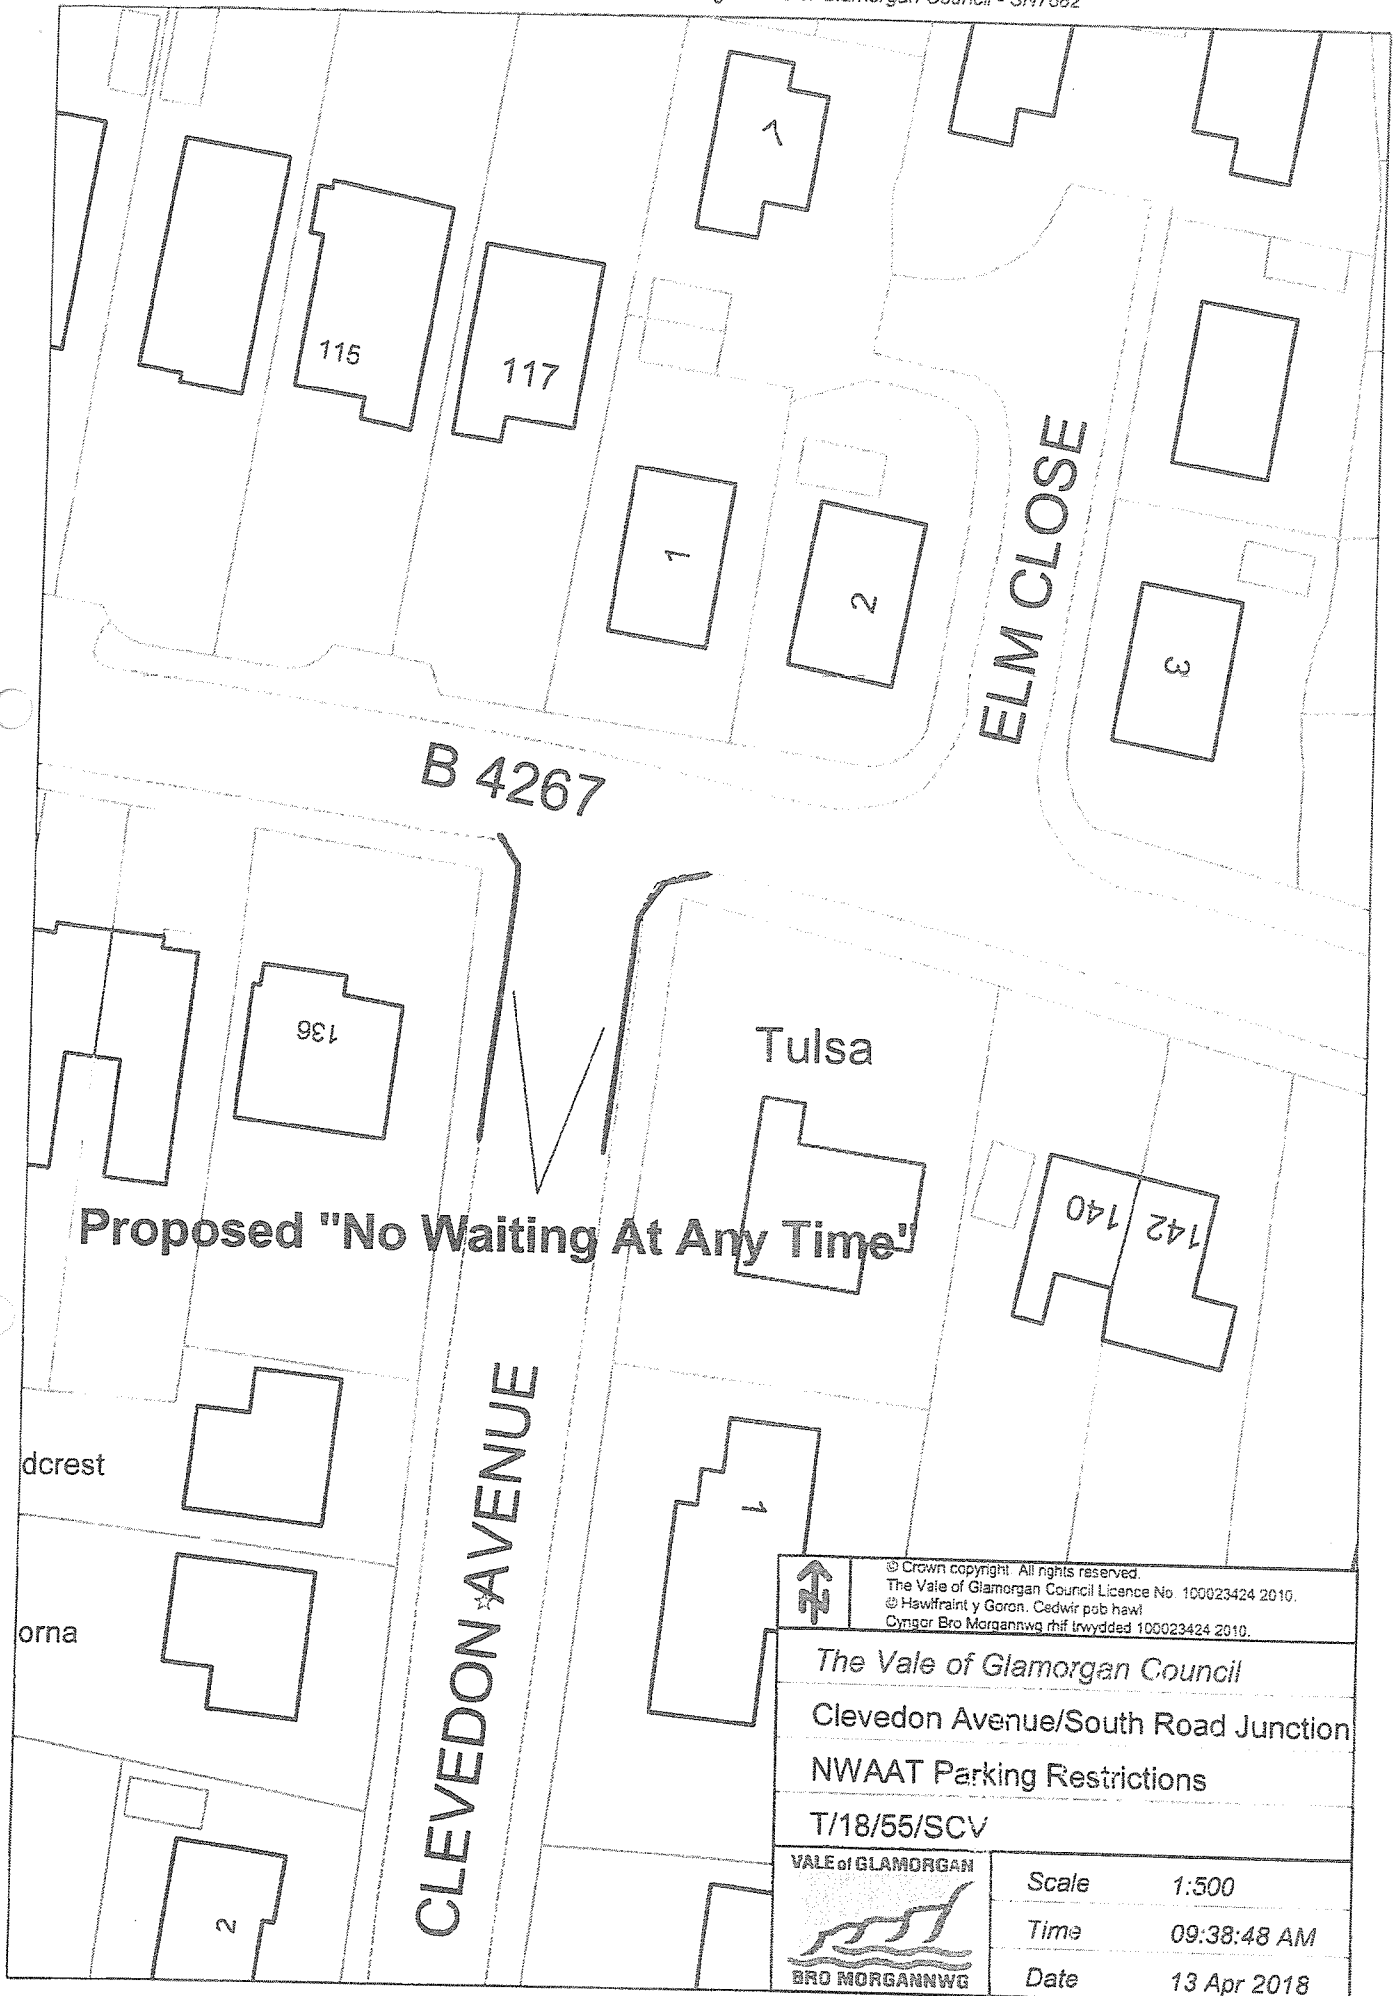
On both sides from its junction with South Road in a southerly direction for a Distance of 20 metres.

#### **Grove Terrace Penarth (Map AK64)**



On the western side, from a point on the boundary of properties no's 15 and 16 in south-westerly direction for a distance of 30 metres.

On the north-easterly side, from its junction with Grove Place in a north-westerly direction for a distance of 15 metres.

On the eastern side, from its junction with Grove Place in a southerly direction for a distance of 20 metres.



**Proposed "No Waiting At Any Time"**

	© Crown copyright. All rights reserved. The Vale of Glamorgan Council Licence No. 100023424 2010. © Hswfaint y Goron. Cedwir pob hawl Cyngr Bro Morgannwg rhif trwydded 100023424 2010.	
	The Vale of Glamorgan Council Clevedon Avenue/South Road Junction NWAAT Parking Restrictions T/18/55/SCV	
	Scale	1:500
	Time	09:38:48 AM
	Date	13 Apr 2018

**Proposed "No Waiting At Any Time"** Bute House

GROVE TERRACE

21

50

2

6

8

1

51

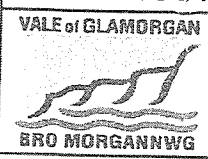
16

8

© Crown copyright. All rights reserved.  
The Vale of Glamorgan Council Licence No. 100023424 2010  
© Hawifraint y Goron. Cedwir pob hawl.  
Cynghor Bro Morgannwg rhif trwydded 100023424 2010.



*The Vale of Glamorgan Council*  
Grove Place/Grove Terrace Junction  
NWAAT Parking Restriction

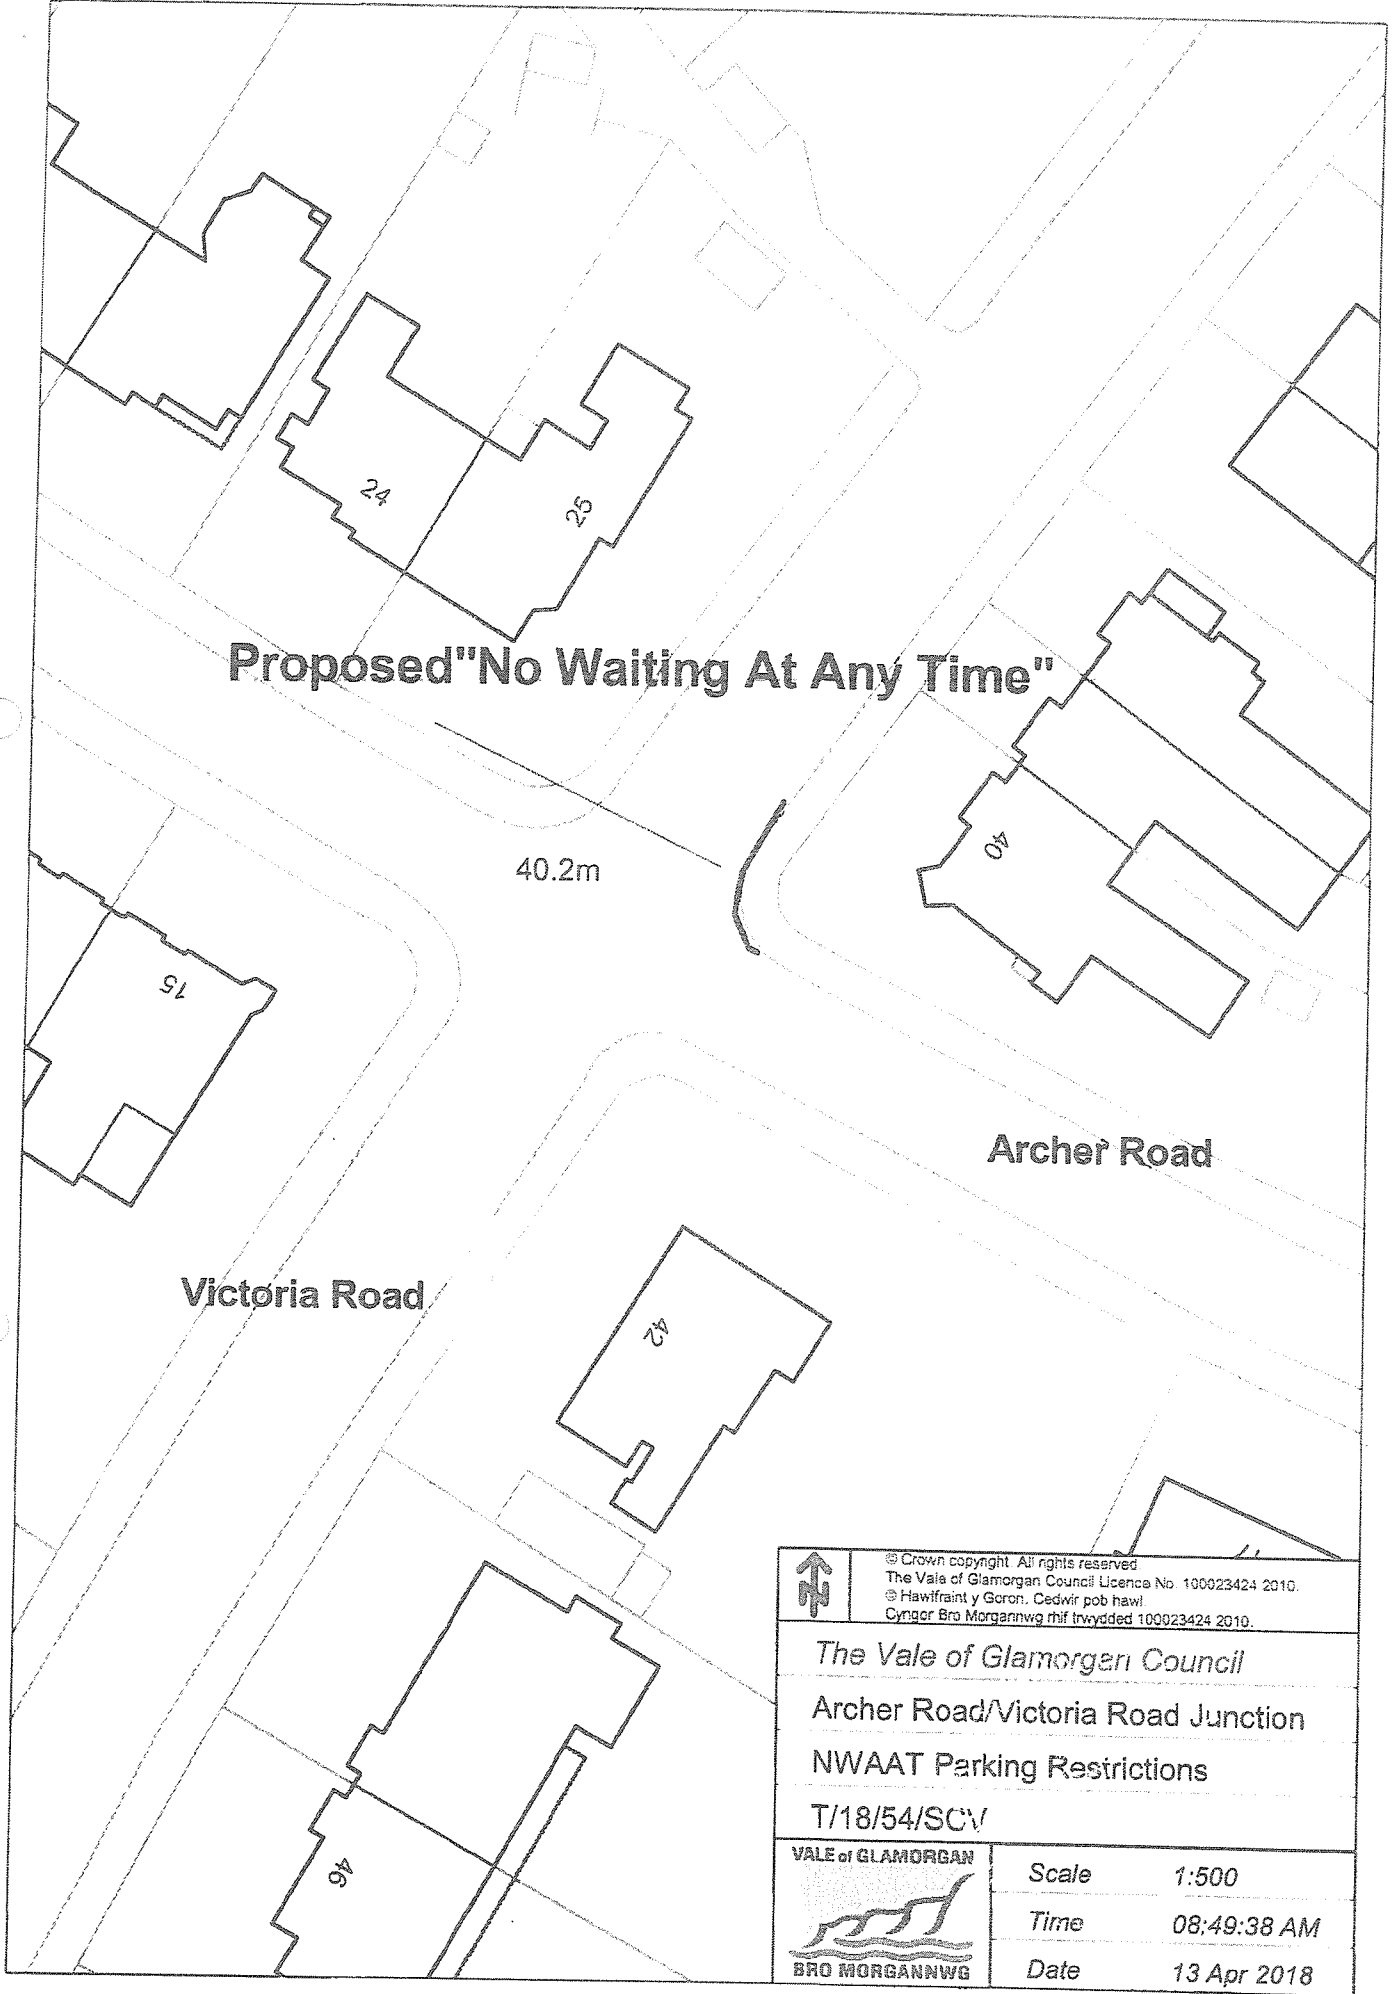
T/18/57/SCV



Scale 1:500  
Time 09:47:38 AM  
Date 13 Jun 2018



	© Crown copyright. All rights reserved. The Vale of Glamorgan Council Licence No. 100023424 2010 © Hawifraint y Goron Cedwir pob hawl. Cyngor Bro Morgannwg mif trwydded 100023424 2010	
	<b>The Vale of Glamorgan Council</b> Plassey Square, Penarth <b>NWAAT Parking Restrictions</b> T/18/56/SCV	
 VALE of GLAMORGAN BRO MORGANNWG	Scale      1:1000 Time        10:54:22 AM Date        13 Apr 2018	





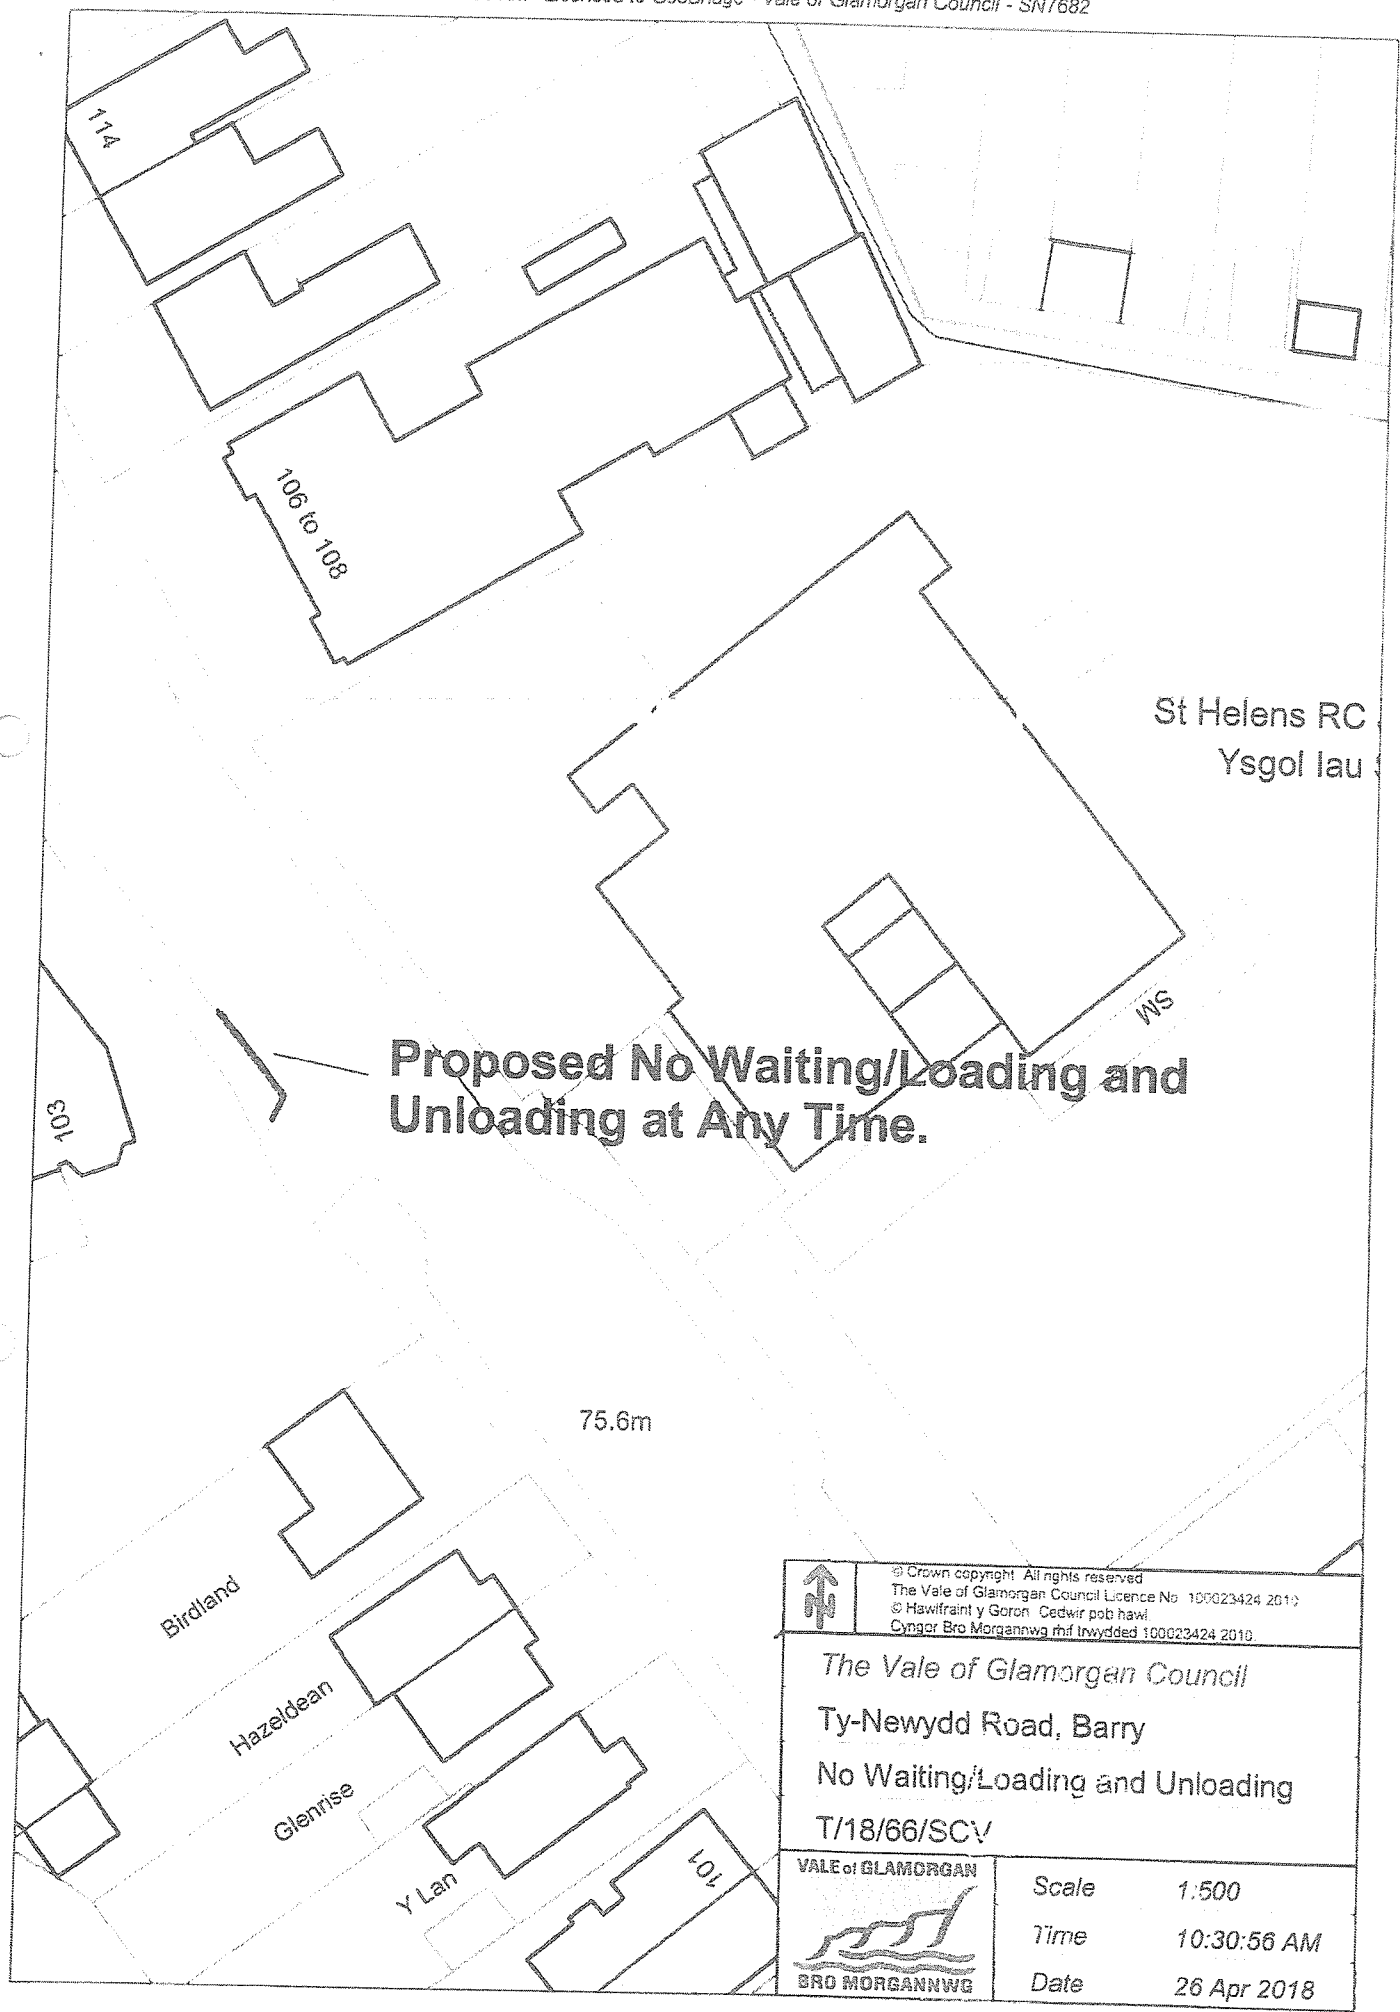
**Proposed "No Waiting At Any Time"**

40.2m



**Archer Road**

**Victoria Road**

	© Crown copyright. All rights reserved. The Vale of Glamorgan Council Licence No. 100023424 2010. © Hawffraint y Goron, Cadwir pob hawl. Cyngor Bro Morgannwg rhif trwydded 100023424 2010.	
	<i>The Vale of Glamorgan Council</i> Archer Road/Victoria Road Junction NWAAT Parking Restrictions T/18/54/SCV	
 VALE of GLAMORGAN BRO MORGANNWG	Scale	1:500
	Time	08:49:38 AM
	Date	13 Apr 2018



**Proposed No Waiting/Loading and Unloading at Any Time.**

	<small>© Crown copyright. All rights reserved.          The Vale of Glamorgan Council Licence No. 100023424 2010          © Hawlfrant y Goron. Cedwir pob hawl.          Cyngor Bro Morgannwg mhf Iwyydded 100023424 2010.</small>	
	<p>The Vale of Glamorgan Council          Ty-Newydd Road, Barry          No Waiting/Loading and Unloading          T/18/66/SCV</p>	
	Scale 1:500 Time 10:30:56 AM Date 26 Apr 2018	



**Grove Place Penarth (Map AK64)**

On the north-western side, from its junction with Grove Terrace in a north-easterly direction for a distance 15 metres.

On the south-eastern side, from its junction with Grove Terrace in a north-easterly direction for a distance of 10 metres.

**Victoria Road Penarth (Map AM64)**

On the south-eastern corner of the junction of Victoria Road/Archer Road, from its junction with Archer Road in a north-easterly direction for a distance of 10 metres.

**Plassey Square (West) Penarth (Map AJ64)**

On both sides of the road from its junction with Plassey Road in a north-easterly direction for a distance of 10 metres.

**Plassey Square (East) Penarth (Map AJ64)**

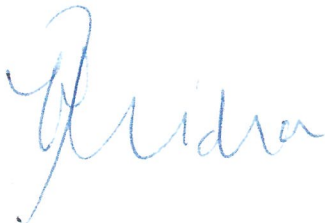
On both sides of the road from its junction with Plassey Road in a north-easterly direction for a distance of 10 metres.

**SCHEDULE 2**

**Proposed No Loading and Unloading at Any Time  
Ty-Newydd Road Barry (Map AT51)**

On the south-western side of the road from a point 15 metres south east of the north-western boundary of St Helens RC Junior School in a south-westerly direction for a distance of 7 metres.

THE COMMON SEAL of  
VALE OF GLAMORGAN COUNCIL was  
hereunto affixed the 24<sup>th</sup> day of October  
2018 in the presence of



~~Monitoring Officer / Head of Legal &  
Democratic Services~~  
Operational Manager Legal Services  
Vale of Glamorgan Council



16894  
(2 of 2)