



THE VALE OF GLAMORGAN COUNCIL (PROHIBITION AND RESTRICTION OF WAITING AND LOADING AND PARKING PLACES) (CIVIL ENFORCEMENT) (AMENDMENT) (NO 1) ORDER 2019

The Vale of Glamorgan Council in exercise of its powers under Sections 1, 2, 3, 4, 32, 35, 45, 46, 53 and 124 of and Part IV of Schedule 9 of the Road Traffic Regulation Act 1984 and Part 6 of the Traffic Management Act 2004 and of all other powers enabling it in that behalf and after consultation with the Chief Officer of South Wales Police, in accordance with Part III of Schedule 9 to the said Act of 1984 hereby makes the following Order:-

Interpretation

No person shall except upon the direction or with the permission of a police constable in uniform or a Civil Parking Enforcement Officer cause or permit any vehicle to wait at any time in the lengths of road referred to in the Schedules to this Order.

Regulation of Parking Places

1. Where a police constable in uniform or a traffic warden is of the opinion that the provisions contained in this Order have been contravened he may remove or cause to be removed the vehicle from its Parking Place.
2. A police constable in uniform or a traffic warden may move or cause to be moved in case of emergency to any place he thinks fit any vehicle left in a Parking Place and where it is so removed shall provide for the safe custody of the vehicle.
3. Every vehicle left in a Parking Place shall stand so that every part of the vehicle is within the limits of the Parking Place.
4. A police constable in uniform or a traffic warden or a person duly authorised by the Council may suspend the use of a Parking Place or any part thereof whenever he considers such suspension reasonably necessary:-
 - (i) for the purpose of facilitating the movement of traffic or promoting its safety;
 - (ii) for the purpose of any building operation the maintenance improvement or reconstruction of the highway or the cleansing of gullies in or adjacent to the Parking Place the laying erection alteration or repair in or adjacent to the Parking Place or any sewer or of any main pipe or apparatus for the supply of gas water electricity or of any

- (iv) the vehicle is waiting for only so long as may be necessary to enable it to be used in connection with the removal of any obstruction to traffic;
- (v) the driver has been given the permission of the Council;
- (vi) the driver has been given the permission of a police constable in uniform, a traffic warden or the person suspending the use of the Parking Place or part thereof in pursuance of this Order.

Except as provided by this Order or upon the direction or with the permission of a police constable in uniform or a traffic warden no person shall cause or permit any vehicle to wait at any time in a Parking Place designated by this Order, unless the vehicle is displaying in a conspicuous position a Badge in accordance with the Disabled Person (Badges for Motor Vehicles) (Wales) Regulations 2000 and a Parking Disc as defined in the Local Authorities Traffic Orders (Exemptions for Disabled Persons) (Wales) Regulations 2000.

Citation and Commencement

The restrictions imposed by this Order shall be in addition to and not in derogation of any restriction or requirement imposed by any regulations made or having effect as if made under the Road Traffic Regulation Act 1984 or by or under any other enactment.

This Order shall come into operation on the 1st July 2019 or on the dates that the signs and road markings are in place and may be cited as the "Vale of Glamorgan Council (Prohibition and Restriction of Waiting and Loading and Parking Places) (Civil Enforcement) (Amendment) (No 1) Order 2019".

The following Traffic Regulation Order is to be amended as follows:

Vale of Glamorgan Council (Prohibition and Restriction of Waiting and Loading and Parking Places) (Civil Enforcement) Order 2013

SCHEDULE 1

Proposed Removal of Disabled Persons Parking Places

Broad Street, Barry (74) (AX50)

On the northwest side from a point 134 metres south west of its junction with Hilda Street in a south westerly direction for a distance of 6.6 metres.

Brook Street, Barry (10) (AU53)

On the north east side from the boundary line of property numbers 10 and 12 in a South easterly direction for a distance of 5.4 metres.

Castle Street, Barry (29) (AX49)

On the south side from a point 98 metres west of its junction with park Crescent in a westerly direction for a distance of 6.6 metres.

SCHEDULE 4

Proposed Disabled Persons Parking Places

Kingsland Crescent, Barry (43) (AW52)

On the south west side from the boundary line of property numbers 41 and 43 in a north westerly direction for a distance of 5.4 metres.

Kingsland Crescent, Barry (70) (AW52)

On the north east side from the boundary line of property numbers 68 and 70 in a north westerly direction for a distance of 5.4 metres.

Llewellyn Street, Barry (14) (AT53)

On the south west side from the boundary line of property numbers 14 and 16 in a North westerly direction for a distance of 5 metres.

Pontypridd Road, Barry (9) (AW49)

On the south west side from the boundary line of property numbers 7 and 9 in a north westerly direction for a distance of 6.6 metres.

St Nicholas Road, Barry (35a) (AY49)

On the north east side from the boundary line of property numbers 37 and 35a in a north westerly direction for a distance of 6.6 metres.

St Pauls Avenue, Barry (18) (AW50)

On the south east side from the boundary line of property numbers 16 and 18 in a north easterly direction for a distance of 6 metres.

Masefield Road, Penarth (42A and 42B) (AJ62)

On the south side from the boundary line of property numbers 40 and 42 in a westerly direction for a distance of 12 metres.

Railway Terrace, Penarth (8) (AK64)

On the north east side from the boundary line of property numbers 7 and 8 in a south easterly direction for a distance of 5.4 metres.


SCHEDULE 5

Revoke the existing Limited Waiting Monday to Saturday 8am to 6pm 2 hours no return within 2 hours except resident permit holders and replace with Disabled Persons Parking Place.

Woodlands Road, Barry (110) (AU52)

On the northwest side from the boundary line of property numbers 108 and 110 in a South westerly direction for a distance of 5 metres.

© Crown copyright and database rights 2012
Ordnance Survey 100023424
© Hawfrwlant y Goron o Hawlfau Cronfa ddata 2012
Arlwg Dronans 100023424

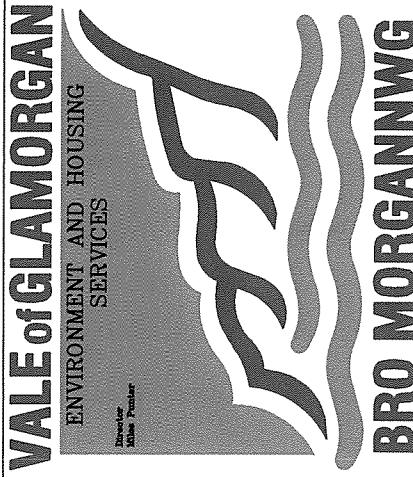

卷之三



T

1

Project

Drawin

1

2

2

D. Drawn _____ Date _____

Date

check

14

STREET
BROAD

**Proposed removal of
Disabled Persons
Parking Place**

MP 7.75

© Crown copyright and database rights 2012
Ordnance Survey 100023424
© Hawlfraint y Goron a Hawlfraint arolyg Drdnans 100023424

Date	Rev	By	Description of Amendment	Revisions




Client
The Vale of Glamorgan Council

Project
10 Brook Street, Barry


Drawing Title
Proposed Removal of
Disabled Persons Parking Place

Date	Rev	By	Scale	Project No.	Drawing No.
Drawn Date Checked Date	MAR19	File Number	AU53	T/19/16	

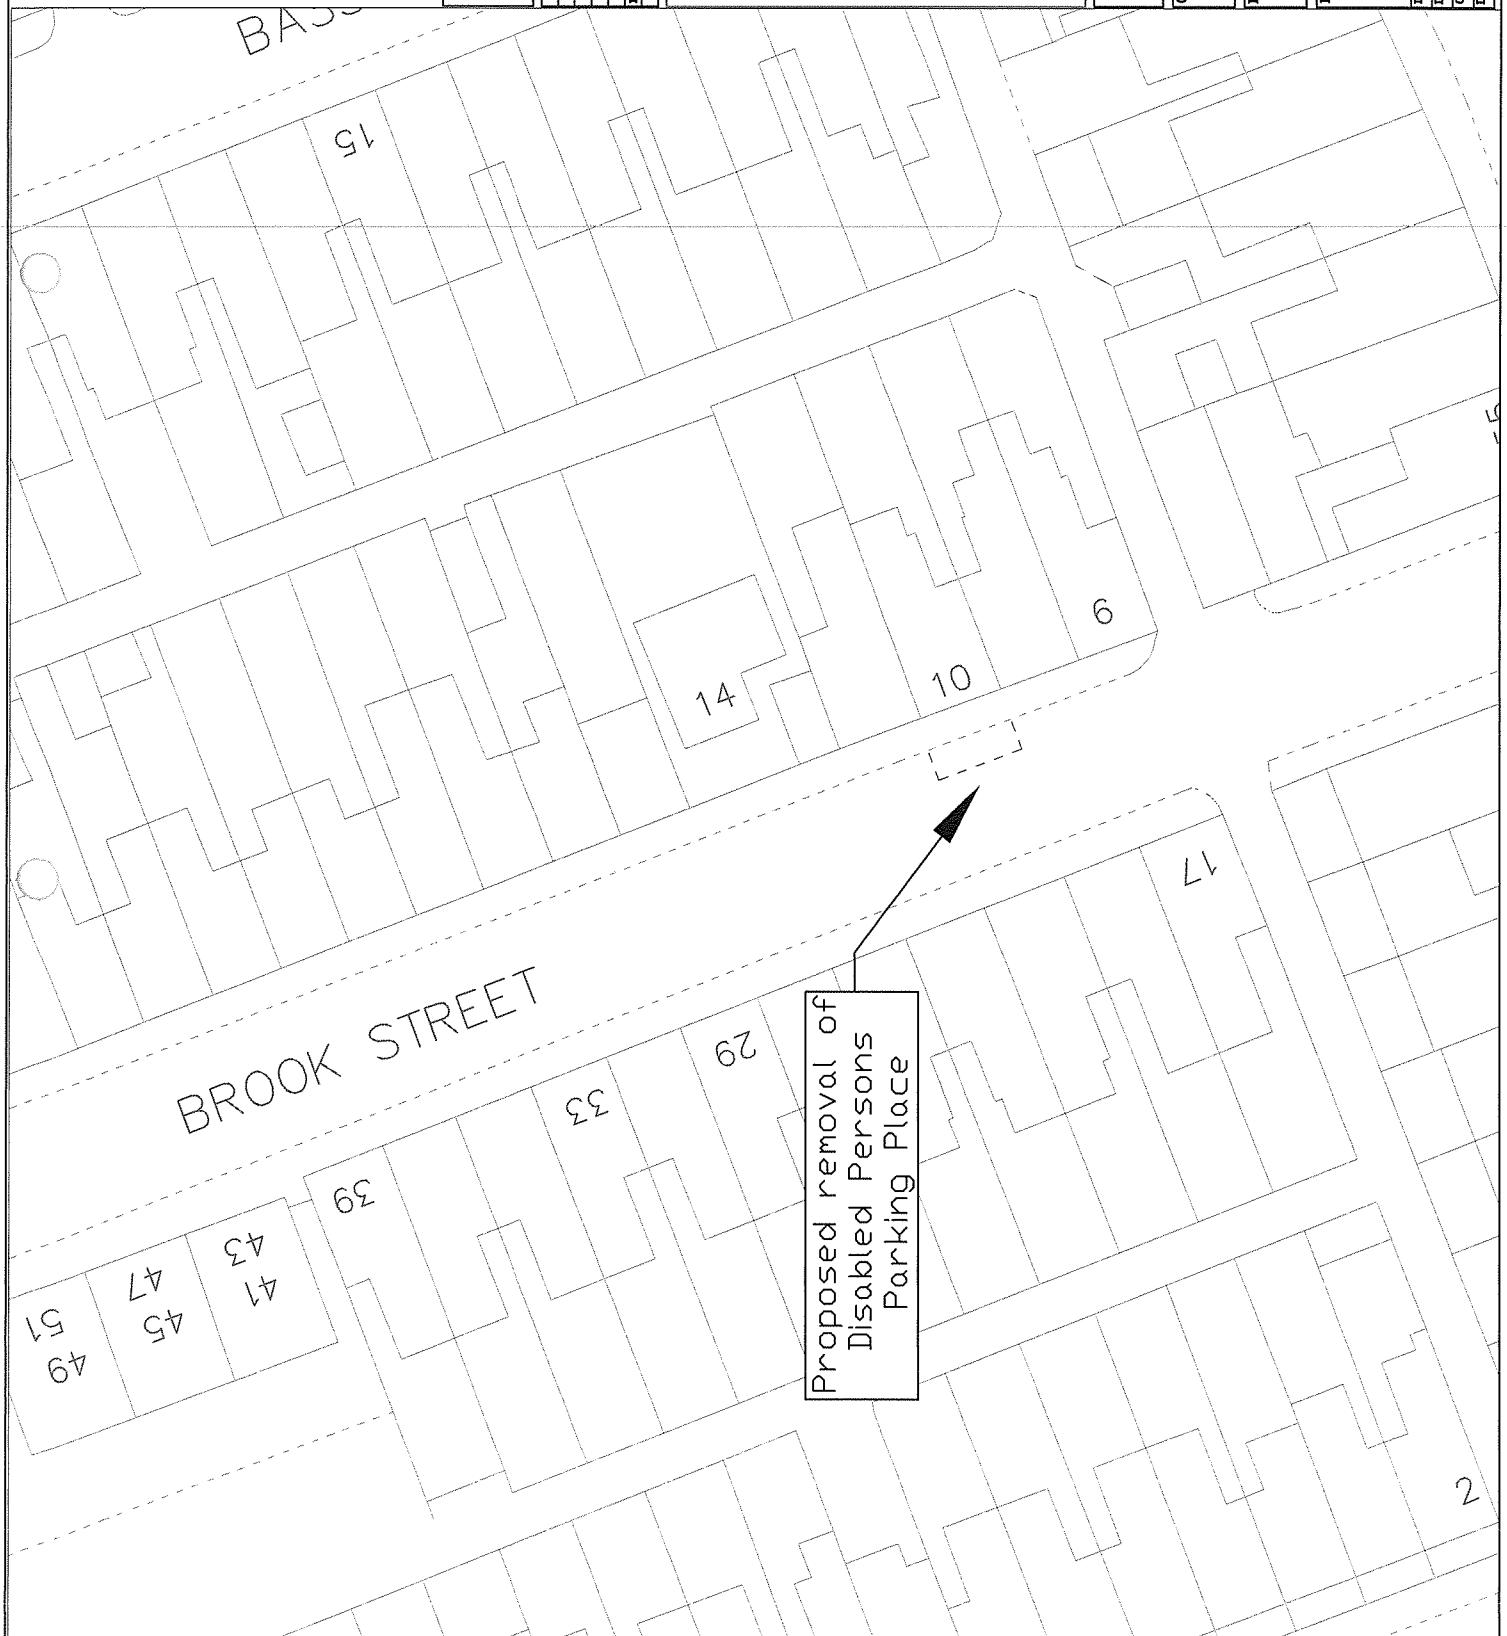

© Crown copyright and database rights 2012
Ordnance Survey 100023424
© Hawlfraint y Goron a Hawlfraint Gwledigaethol 2012
Arolwg Ordinans 100023424

Rev.	By	Description of Amendment	Revisions	Date

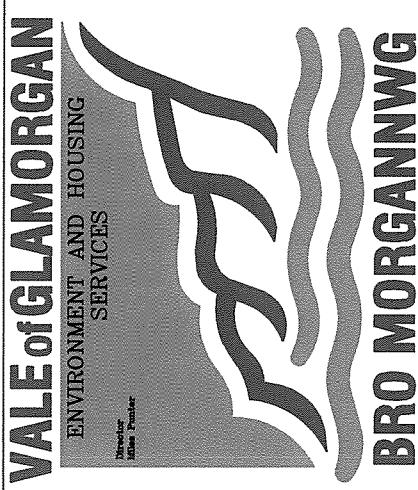


Client
The Vale of Glamorgan Council
Project
36 Court Road, Barry

Drawing Title
Proposed Removal of
Disabled Persons Parking Place
Drawing No.
AU52
Date
T/19/8

Drawn	WS	Scales	Project No.	Drawing No.
Date	MAR19	SCALE	AU52	T/19/8
Checked		Pln		
Date		Shadow	Rev.	

Proposed removal of
Disabled Persons
Parking Place

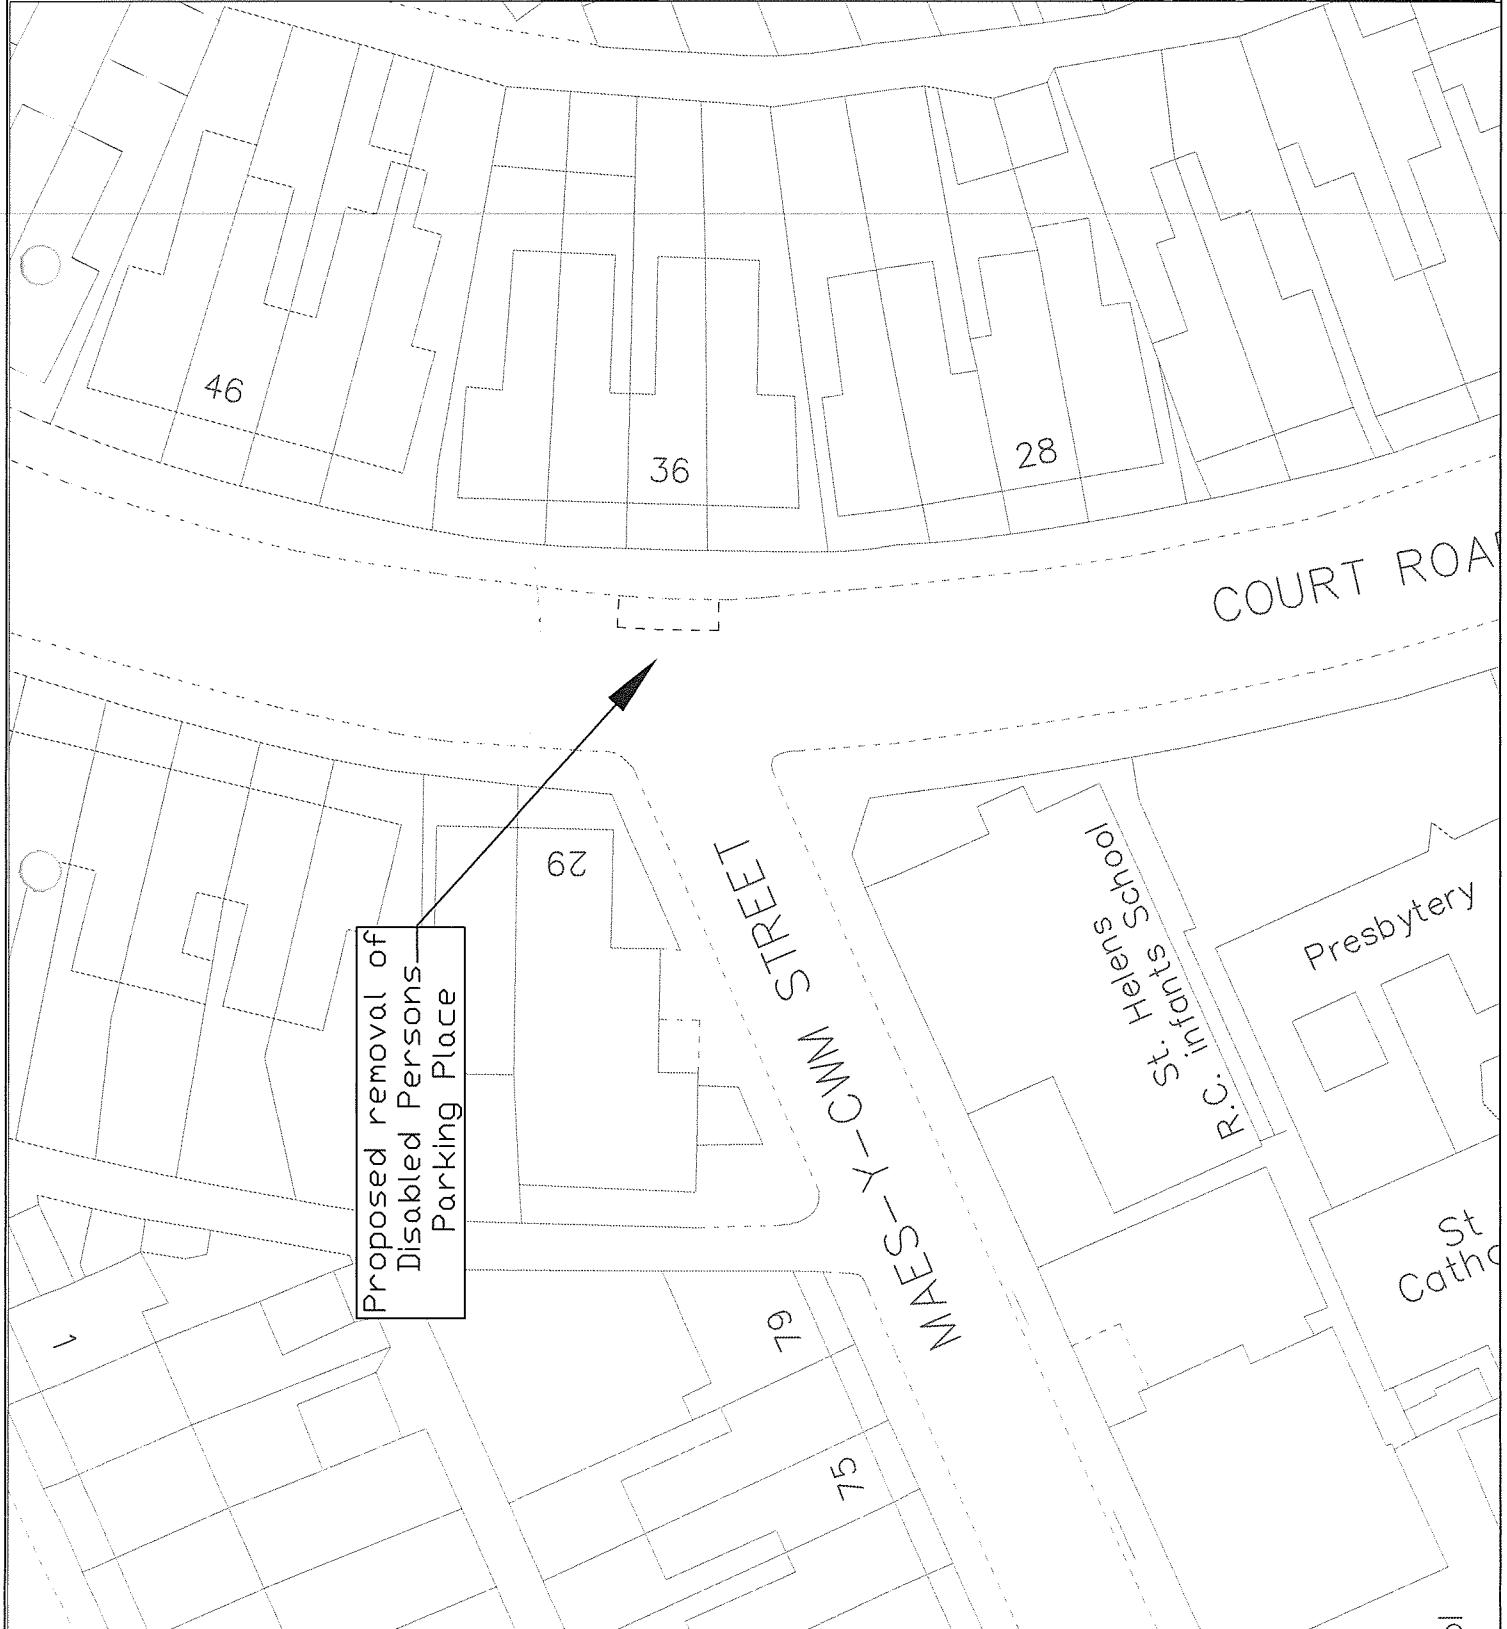

© Crown copyright and database rights 2012
Ordnance Survey 100053424
© Hawlfraint y Goron a Hawlfraint Cymru 2012
Arlwg Ddwans 100053424

Rev	By	Description of Amendment	Revisions	Date



ENGINEERING


Client The Vale of Glamorgan Council

Project

6 Digby Street, Barry

Drawing Title Proposed Removal of
Disabled Persons Parking Place

Drawn	WS	Scale	Project No.	Drawing No.
Date	MAR19	This	AV53	T/19/17
Checked			Rev	
Date			Window	

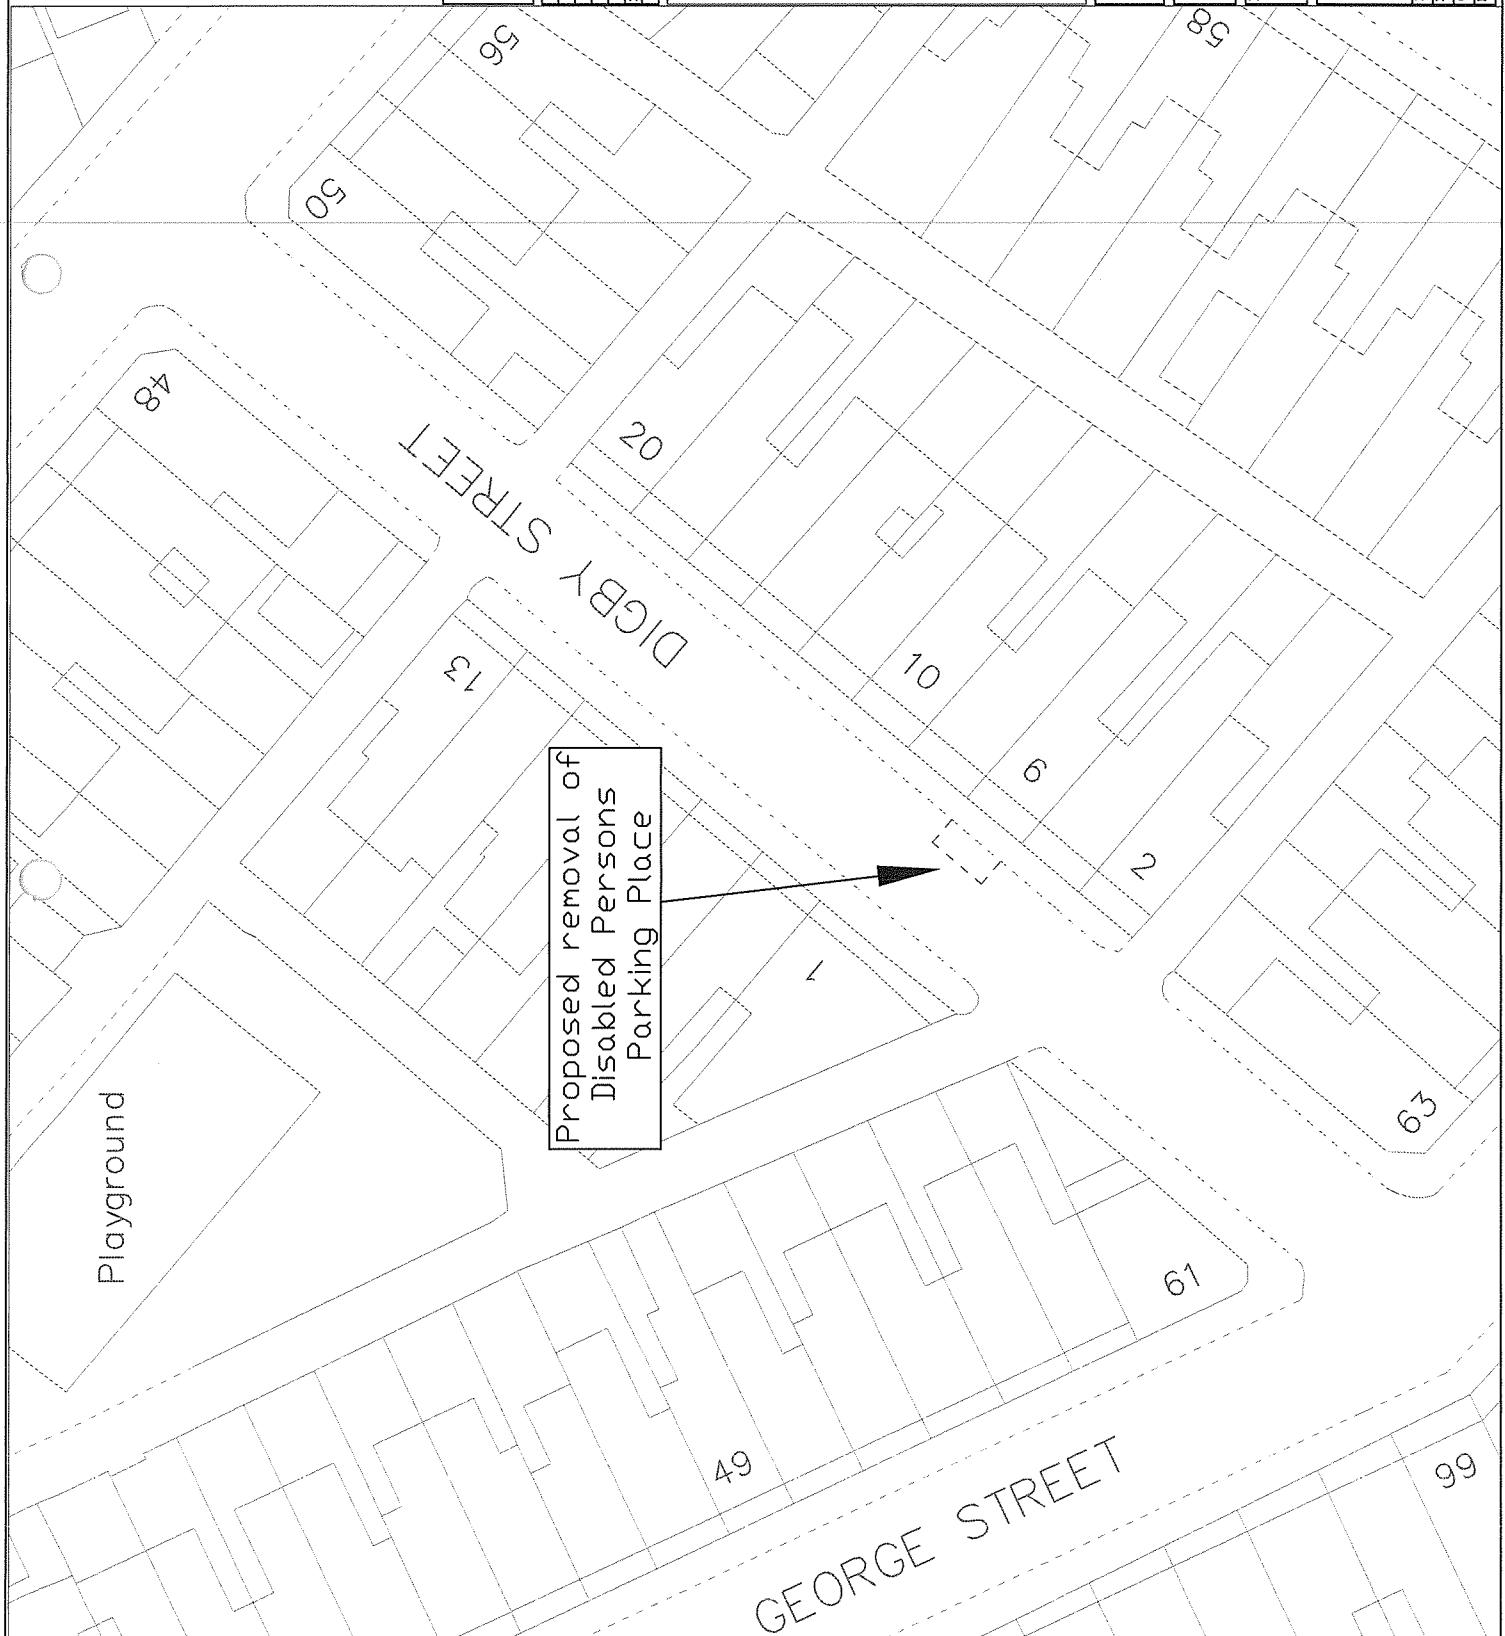


© Crown copyright and database rights 2012
Ordnance Survey 100023424
© Hawlfraint y Goron a hawliau crwnfa ddata
Arwylwg Drdnrys 100023424



The Vale of Glamorgan Council
charter

37 George Street, Barry

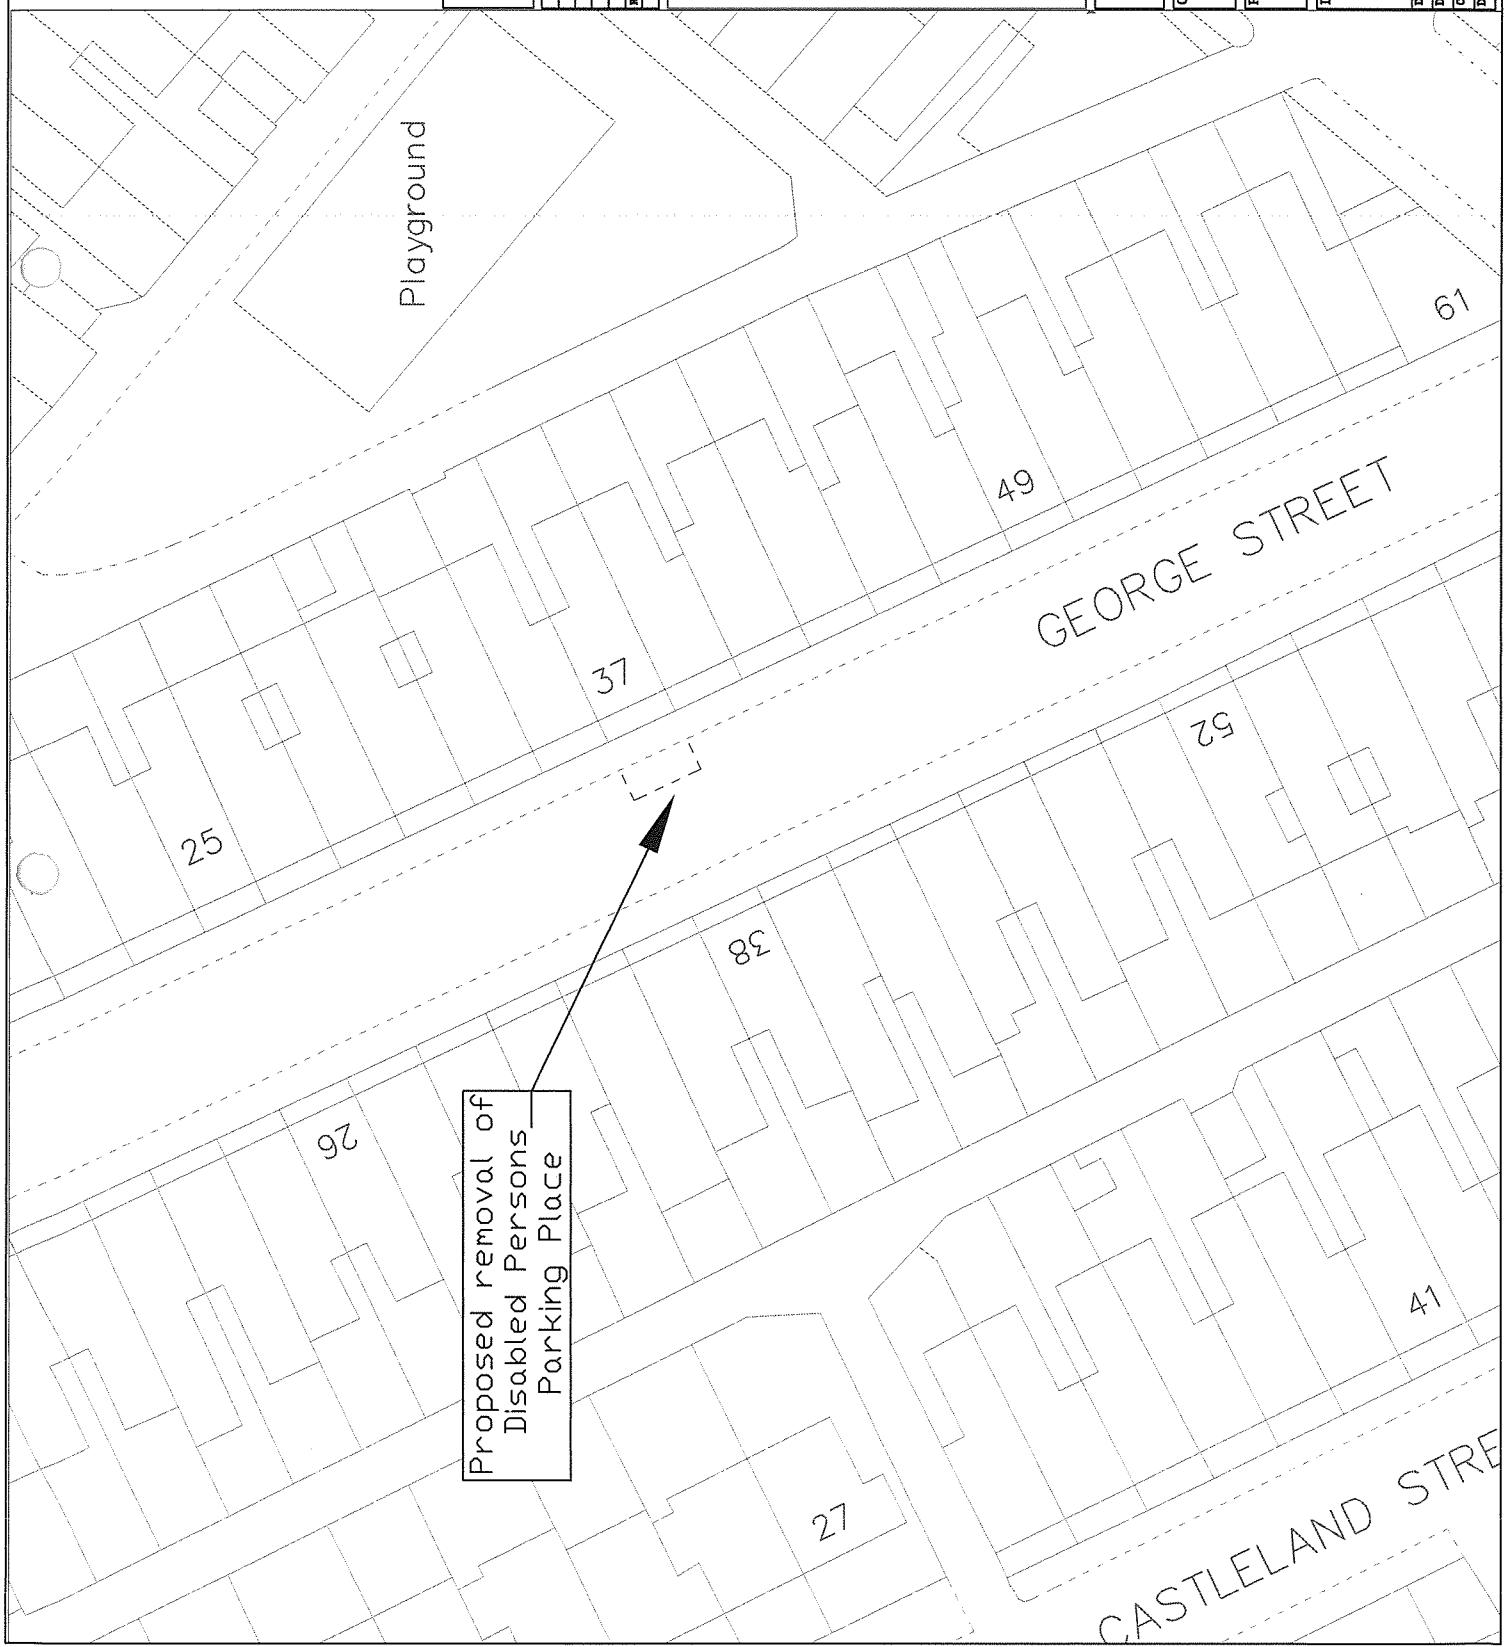

© Crown copyright and database rights 2012
Ordnance Survey 100023424
© Hawlfraint y Goron a hawliau cronfa ddata 2012
Arwydd Ordnans 100023424

Date	By	Description of amendment	Revisions



ENGINEERING

Client: The Vale of Glamorgan Council
Project: 199 Gladstone Road, Barry

Drawing Title: Proposed removal of
Disabled Persons Parking Place
Drawing No.: T/19/9
Drawn: WS
Scale: 1:2500
Date: MAR19
Checked: File
Date: Rev: / /
Reviewed: / /
Date: / /



© Crown copyright and database rights 2012
Ordnance Survey 100023424
© Hawf Faen y Goron a hawliau crwnfa ddata 2012
Arolwg Ddiniaws 100023424




ENGINEERING

The Vale of Glamorgan Council

40 Newlands Street, Barry

**Proposed removal of
Disabled Persons Parking Place**

Drawn	WS	Scale	Project No.	Drawing No.
Date	Mar 19	SCALE	AV52	T / 19 / 14
Checked		File		
Date		Window	Rev	

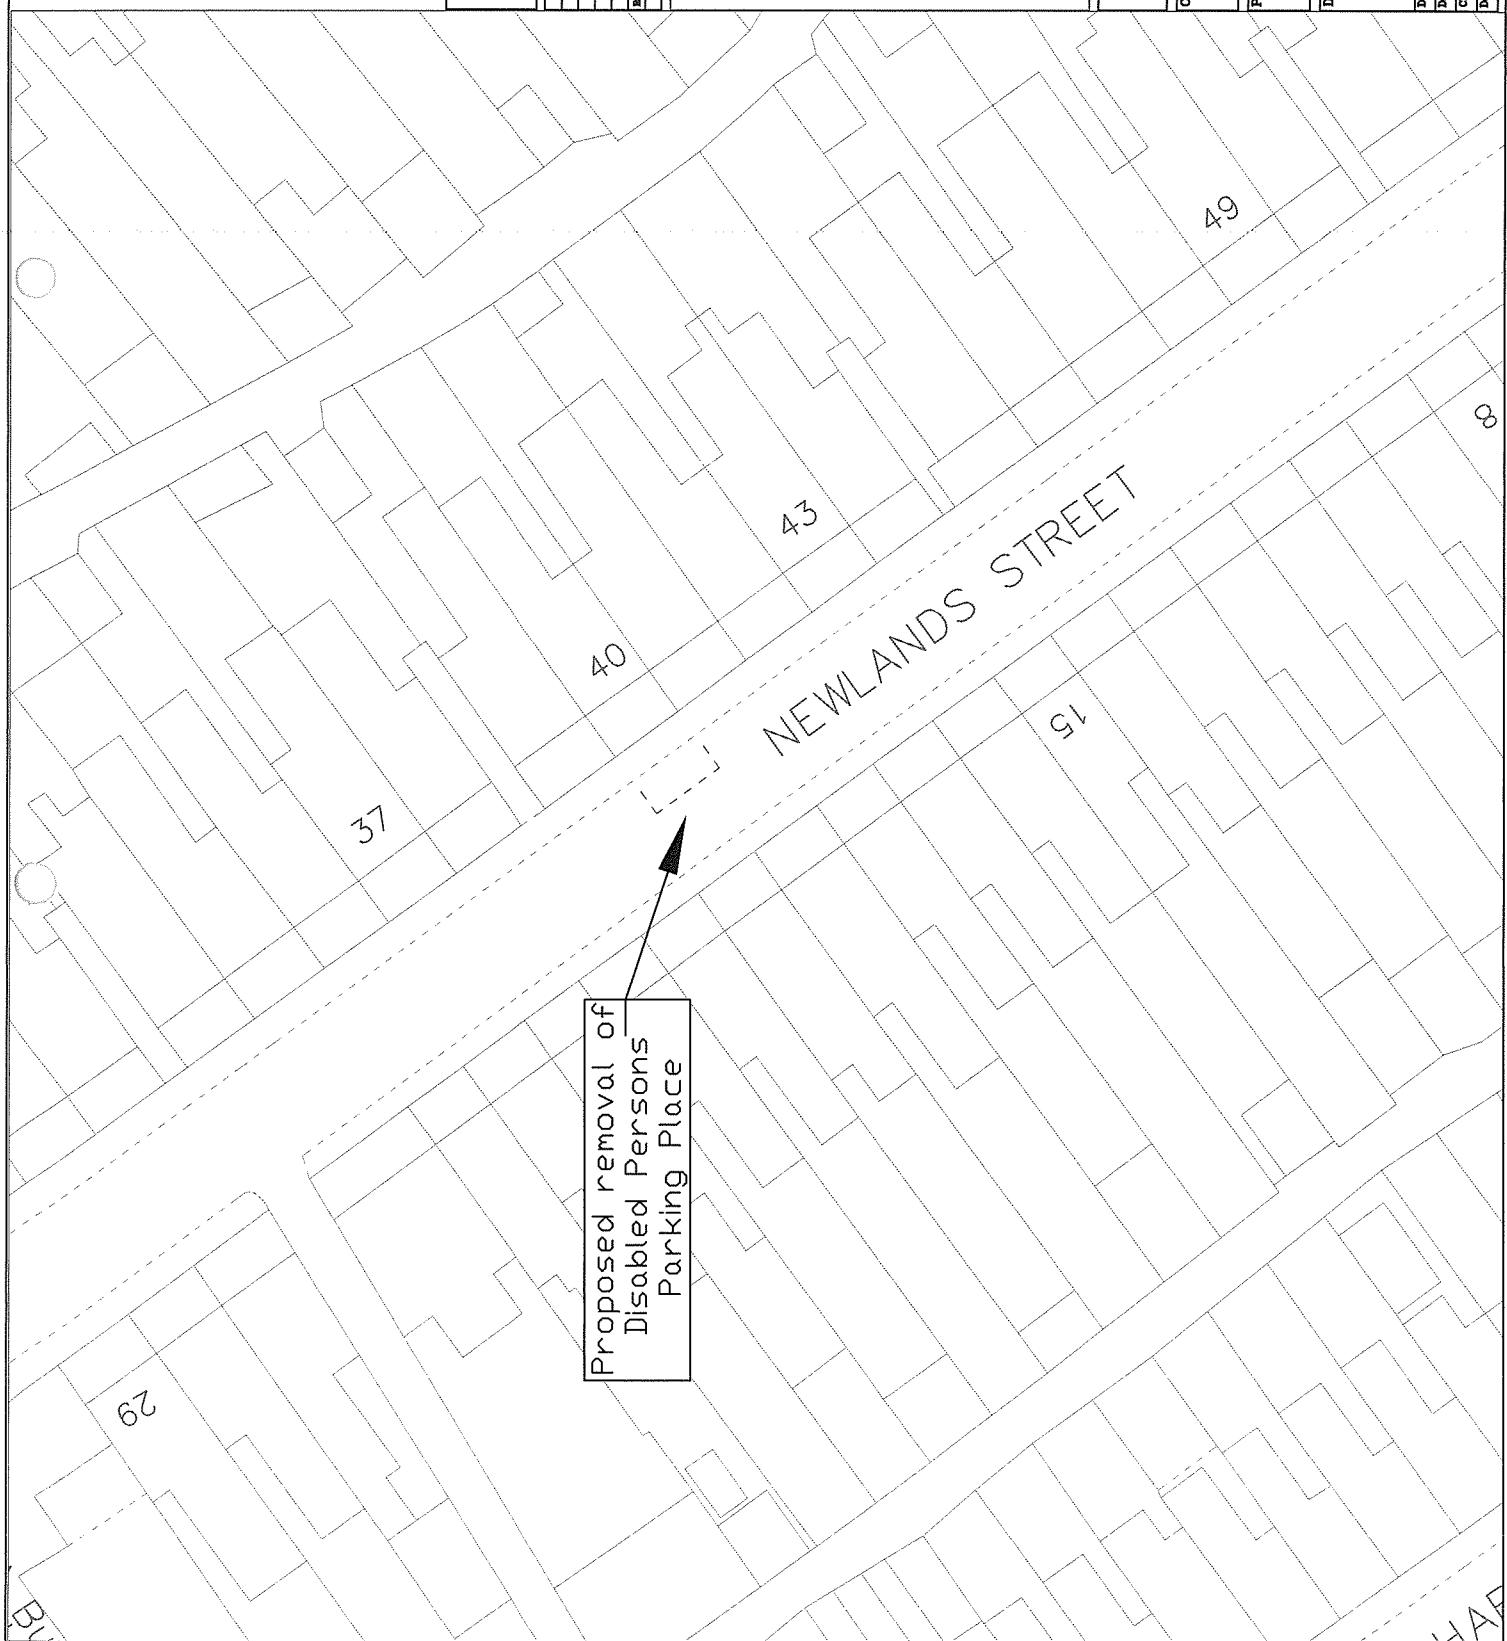

© Crown copyright and database rights 2012
Ordnance Survey 100023424
© Hawlfraint y Goron a hawlfau cronfa ddata 2012
Arwng Drannau 100023424

Rev	By	Description of Amendment	Revisions



ENGINEERING

Client The Vale of Glamorgan Council

Project 50 Pyke Street, Barry

Drawing Title Proposed Removal of
Disabled Persons Parking Place

Drawn	WS	Scale	Project No.	Drawing No.
Date	MAR19	1:50	AU52	T/19/12
Checkerd				
Date				

PYKE STREET

Proposed removal of
Disabled Persons
Parking Place

44

30

47

50

54

27


23

97

36

© Crown copyright and database rights 2012
Ordnance Survey 100023424
© Hawlfraint y Goron a hawlau cronfa deita 2012
Ardlwg Brifon 100023424

Date	By	Description of Amendment	Revisions	Date by	Rev

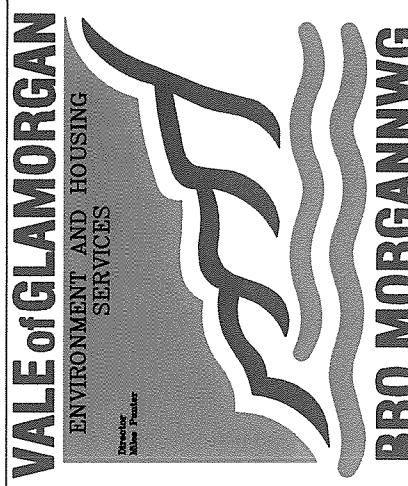


ENGINEERING

Client The Vale of Glamorgan Council

Project 42 Regent Street, Barry

Drawing Title Proposed removal of
Disabled Persons Parking Place

Drawn	WS	Scale	File	Project No.	Drawing No.
				AV51	T/19/18
Checked					
Date					

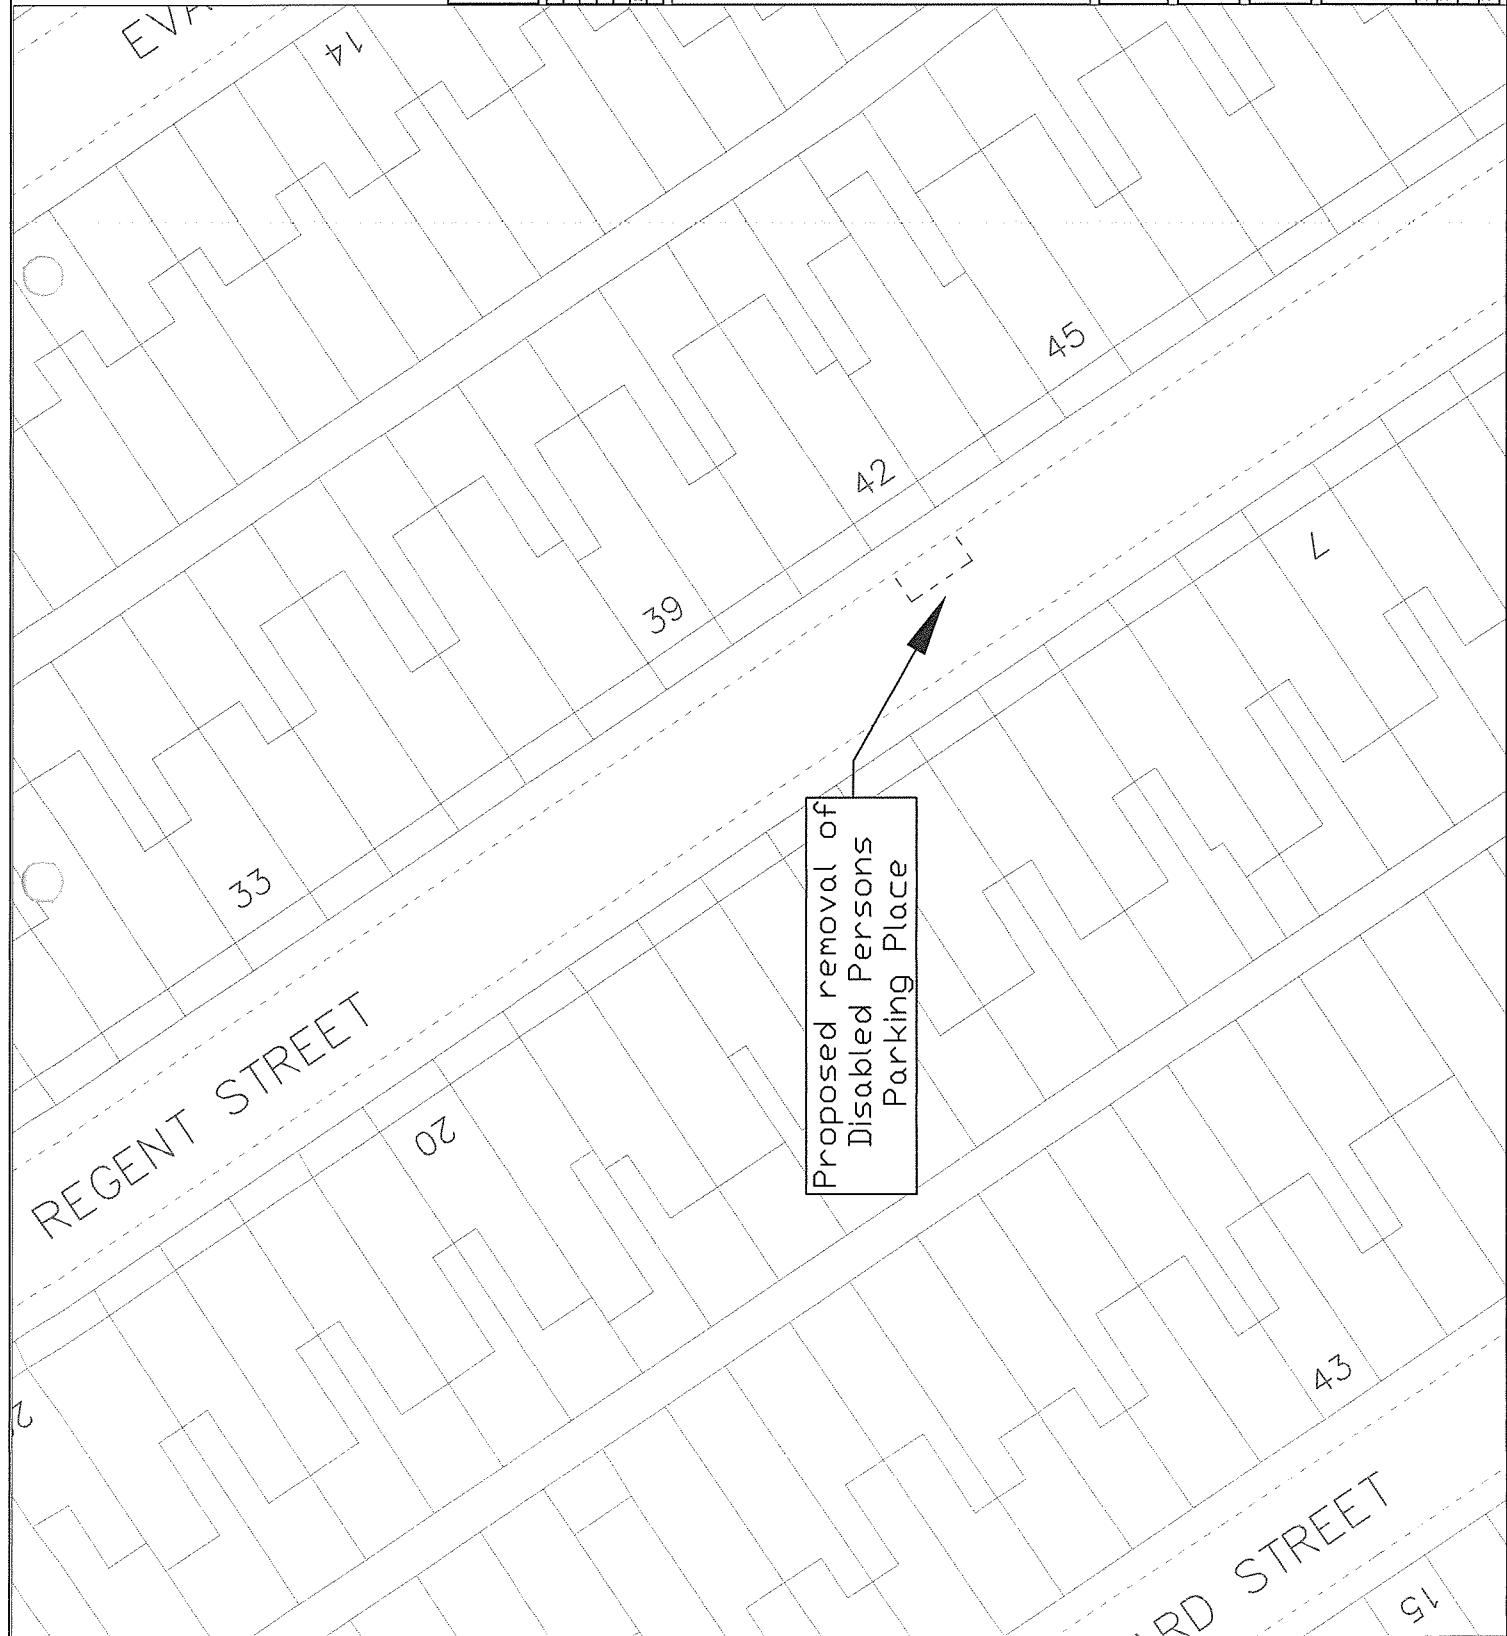

© Crown copyright and database rights 2012
Ordnance Survey 100023424
© Hawfraint Y Goron a hawliau cronfa data i
Arolyg Ordinans 100023424




The Vale of Glamorgan Council

Project 10 Victoria Road, Barry



Drawing File
Proposed removal of
Disabled Persons Parking Place

Drawn	WS	Scale	Project No.	Drawing No.
Date	MAR19	SCALE	Ax49	T/19/15
Checked		File		
Date		Window	Rev	

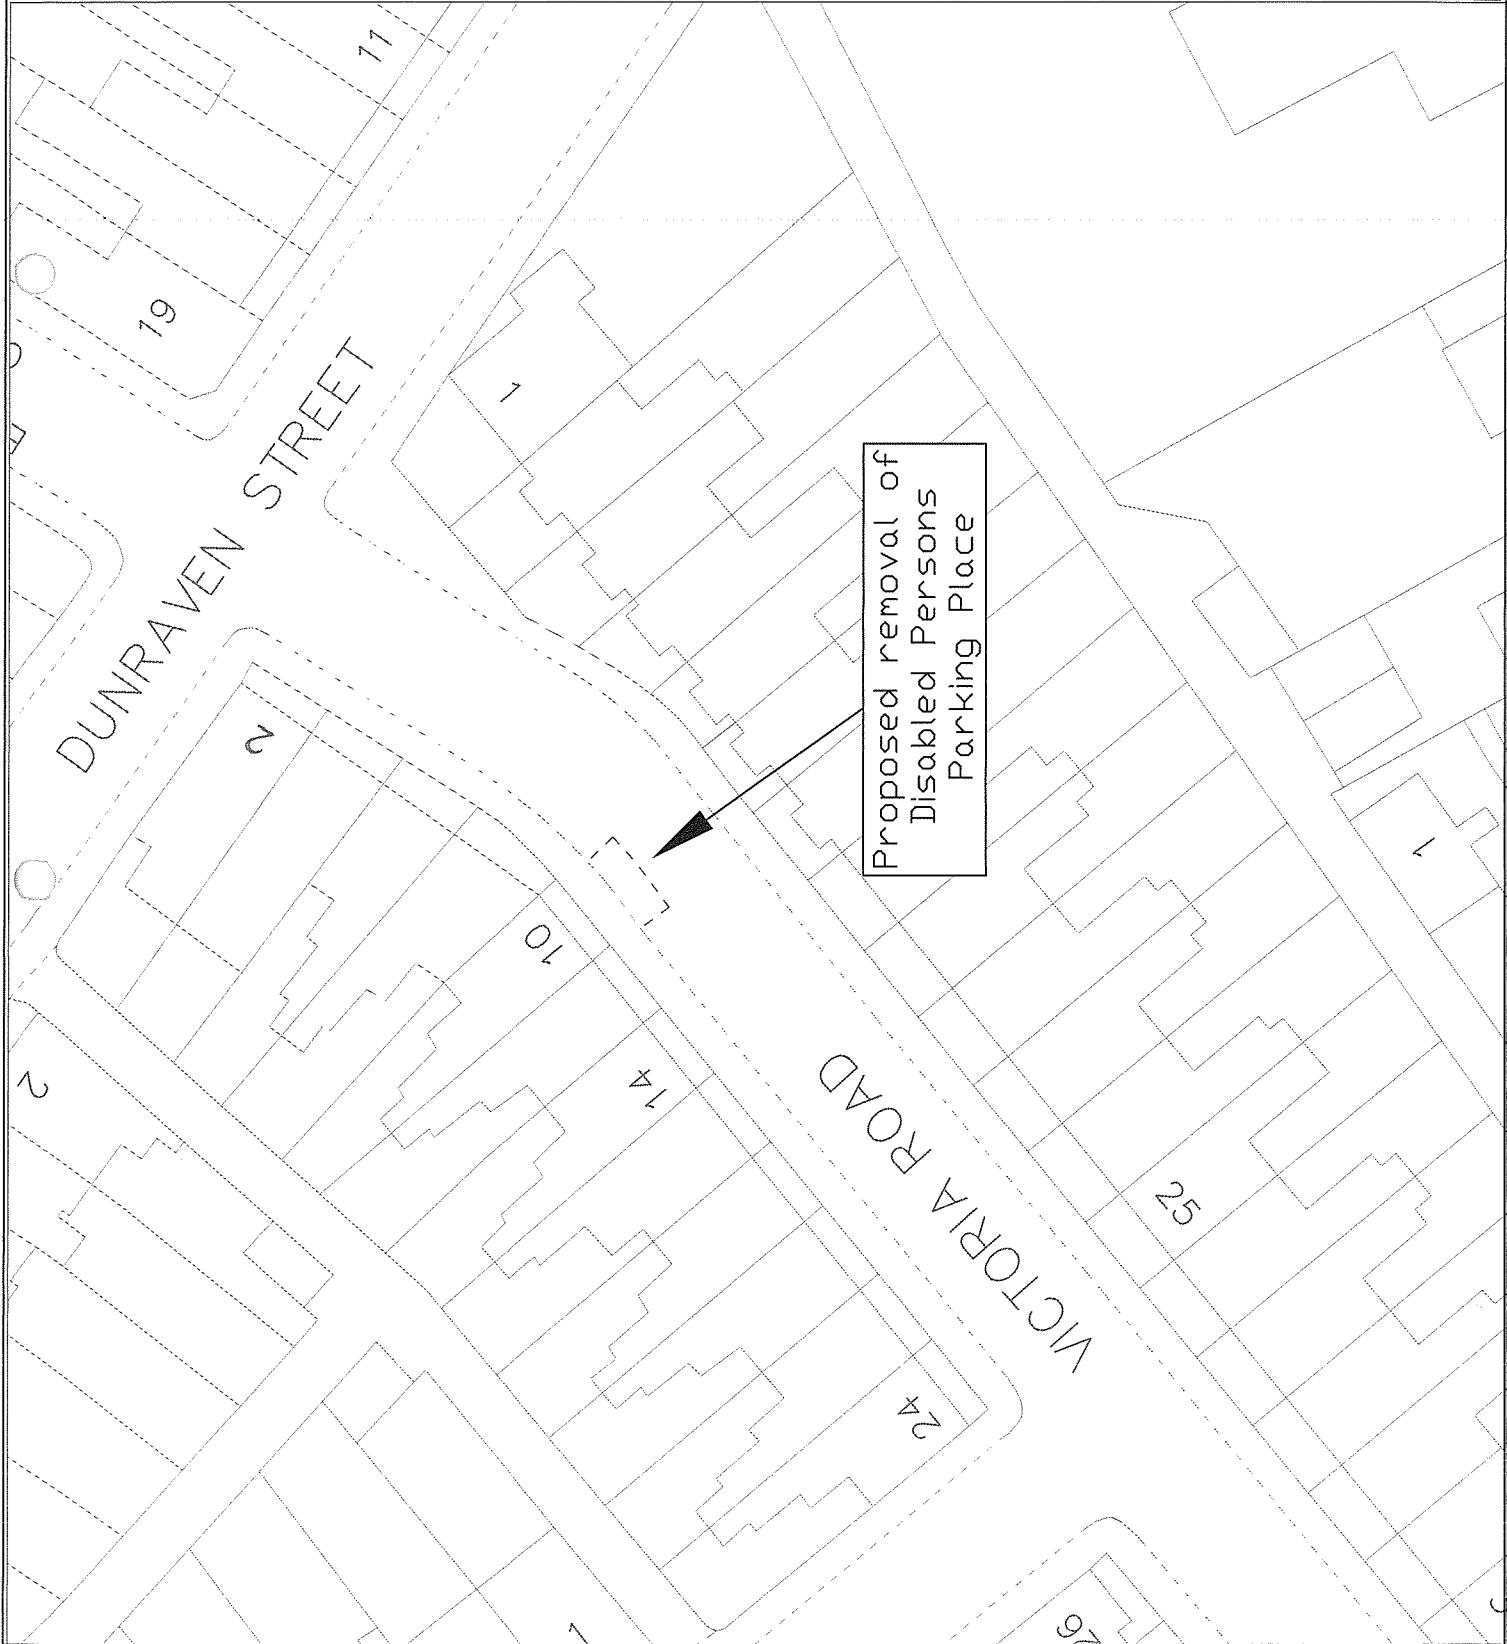

© Crown copyright and database rights 2012
 Ordnance Survey 100023424
 © Hawfrallt y Goron a Hawllau Cronfa ddata 2012
 Ardalwg Ddannau 100023424



Rev.	By	Description of Amendment	Revisions	Date

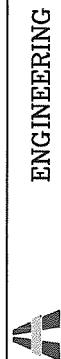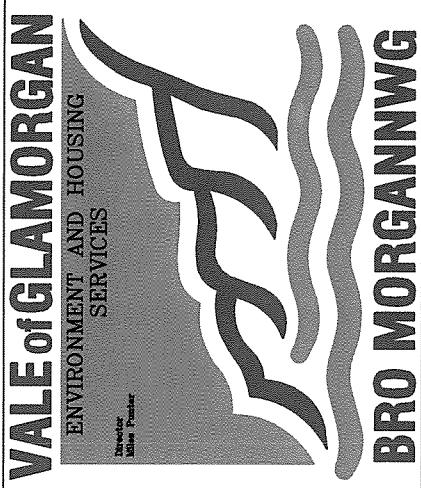



Client: The Vale of Glamorgan Council
 Project: 38 King Street, Penarth

Drawing Title				Proposed Removal of Disabled Persons Parking Place		Drawing No.	
Drawn	WS	Scale	Project No.	Rev.	Check	Date	Drawn
			A165			T/19/30	



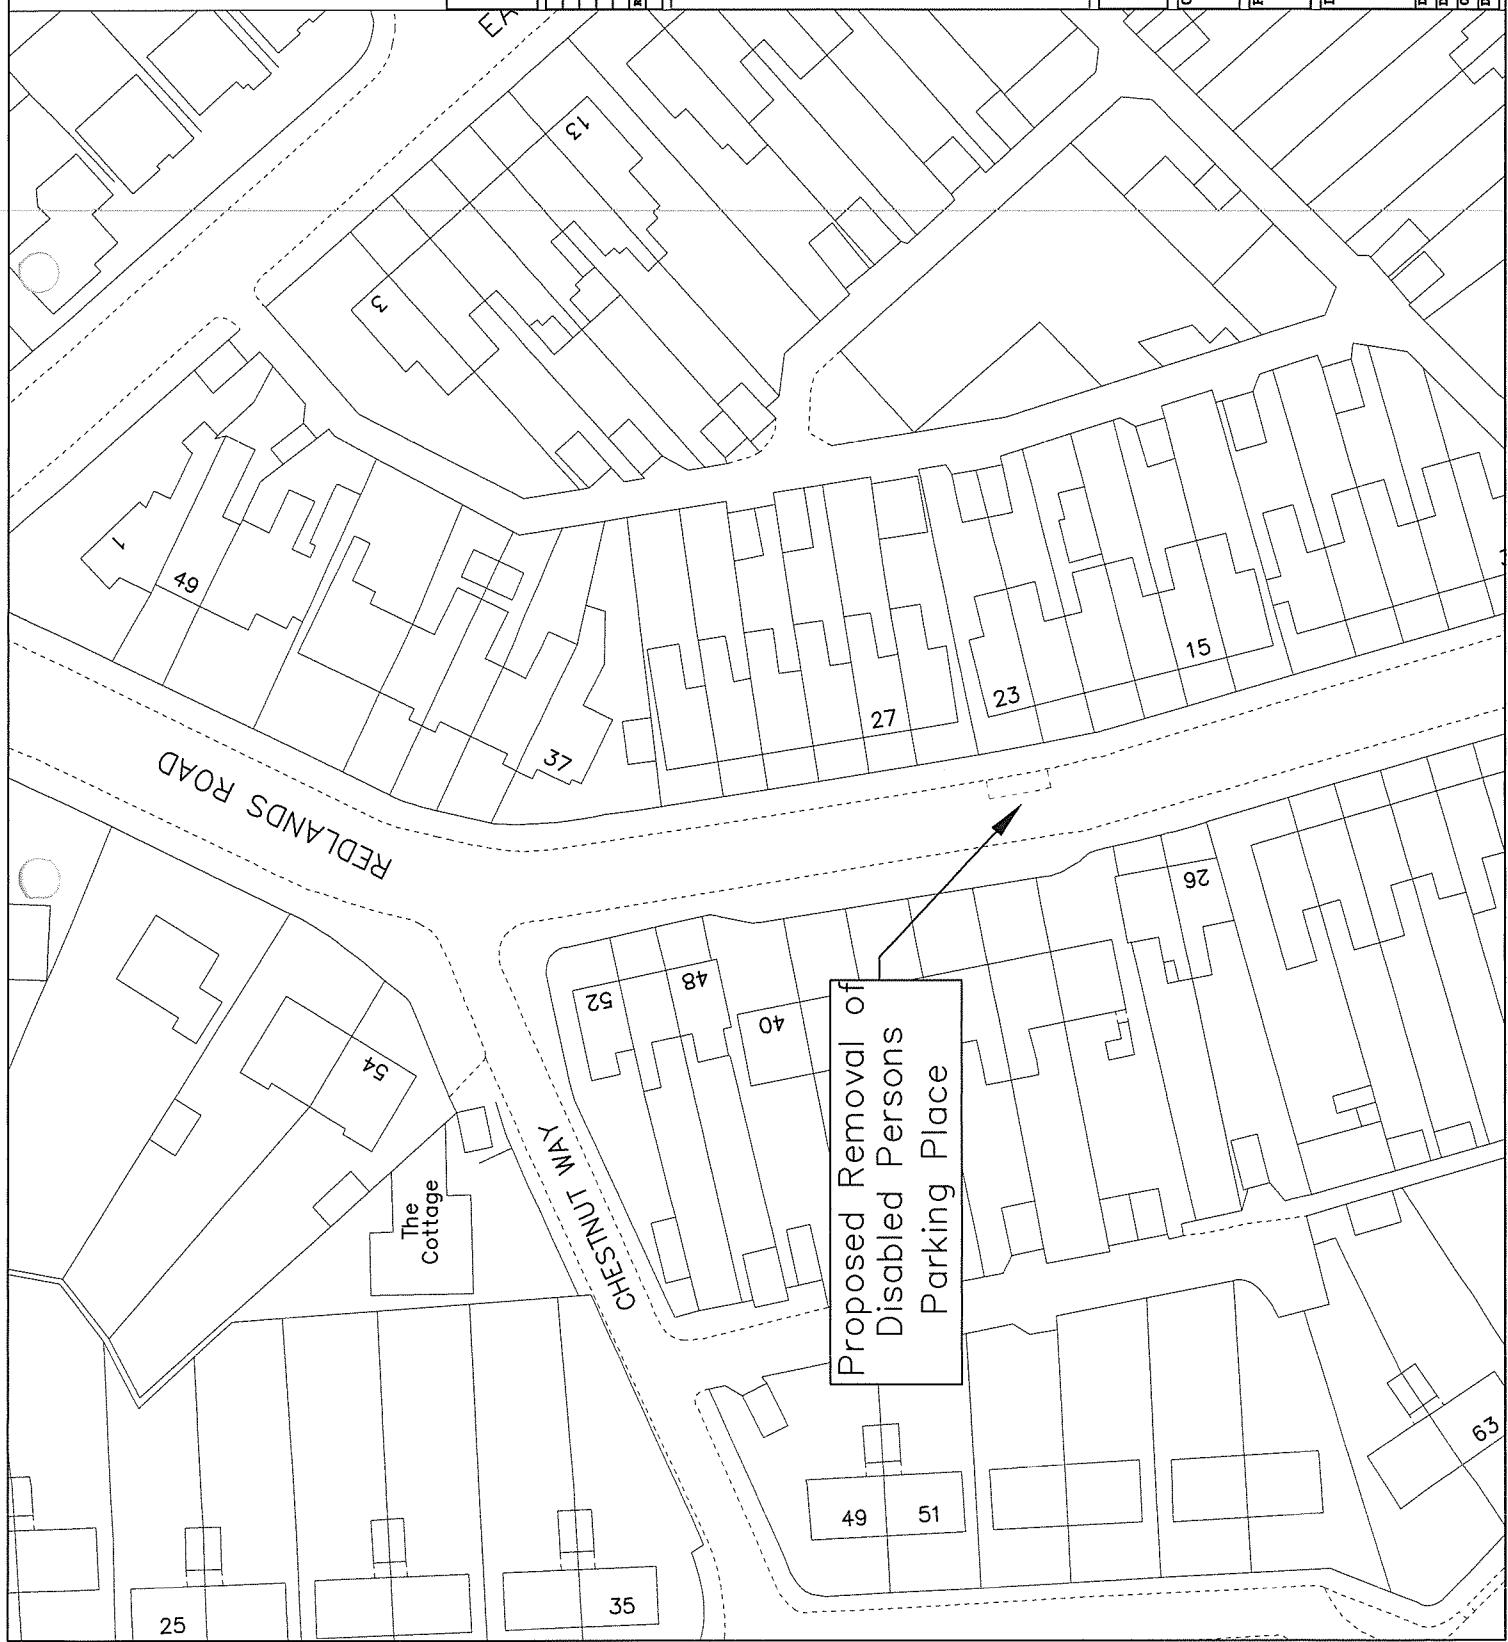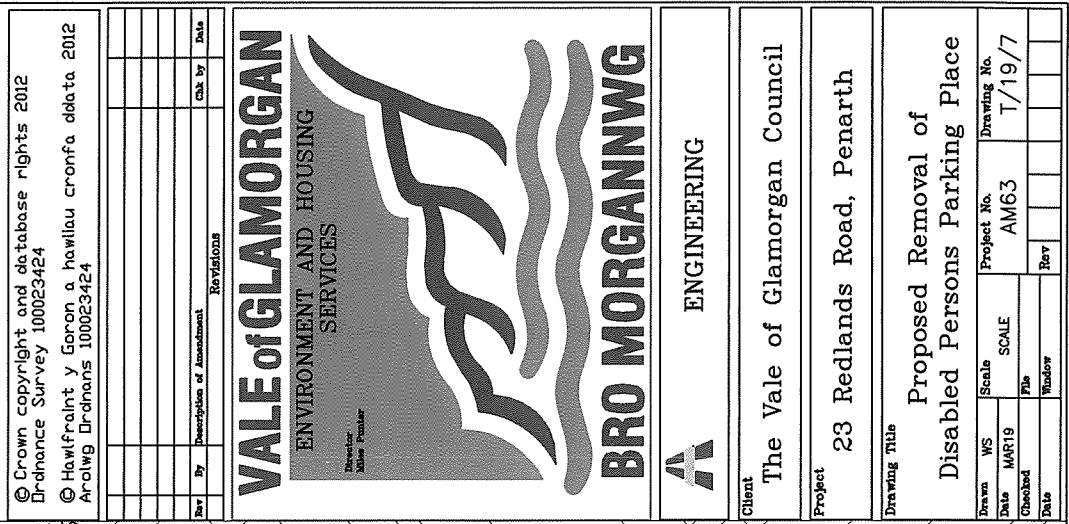

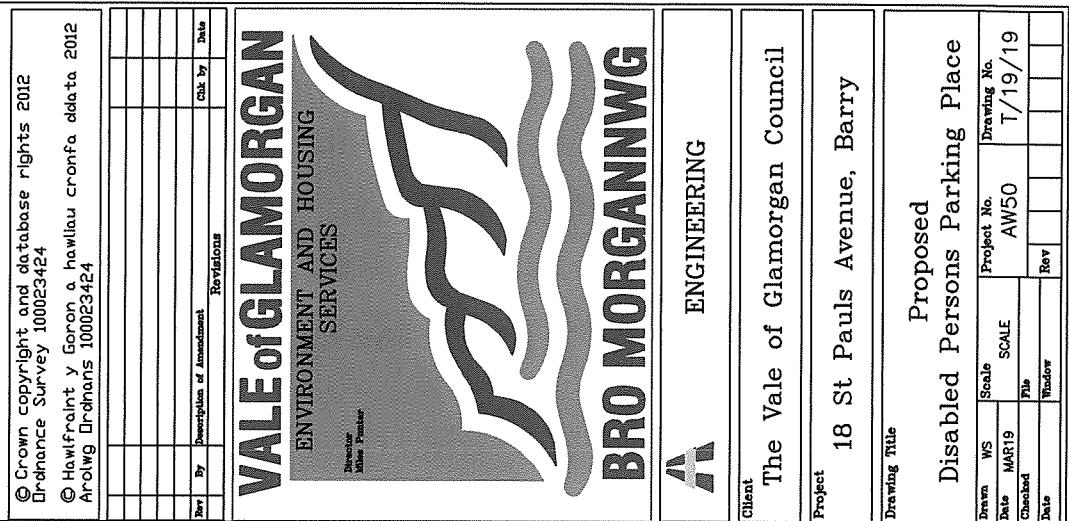

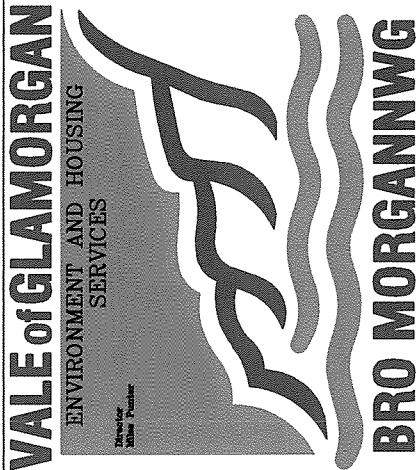


© Crown copyright and database rights 2012
Ordnance Survey 100023424
© Hawfrailant y Goron a Hawlfawr Cronfa data 2012
Hawlfawr Cronfa data 100023424

The Vale of Glamorgan Council

Project 9 Pontypridd Road, Barry



Drawing Title	Proposed	Disabled Persons	Parking Place
---------------	----------	------------------	---------------

Drawn	WS	Scale	Project No.	Drawing No.
Checked	MAR 19	File	AW49	T / 19 / 20
Date		Window	Rev	

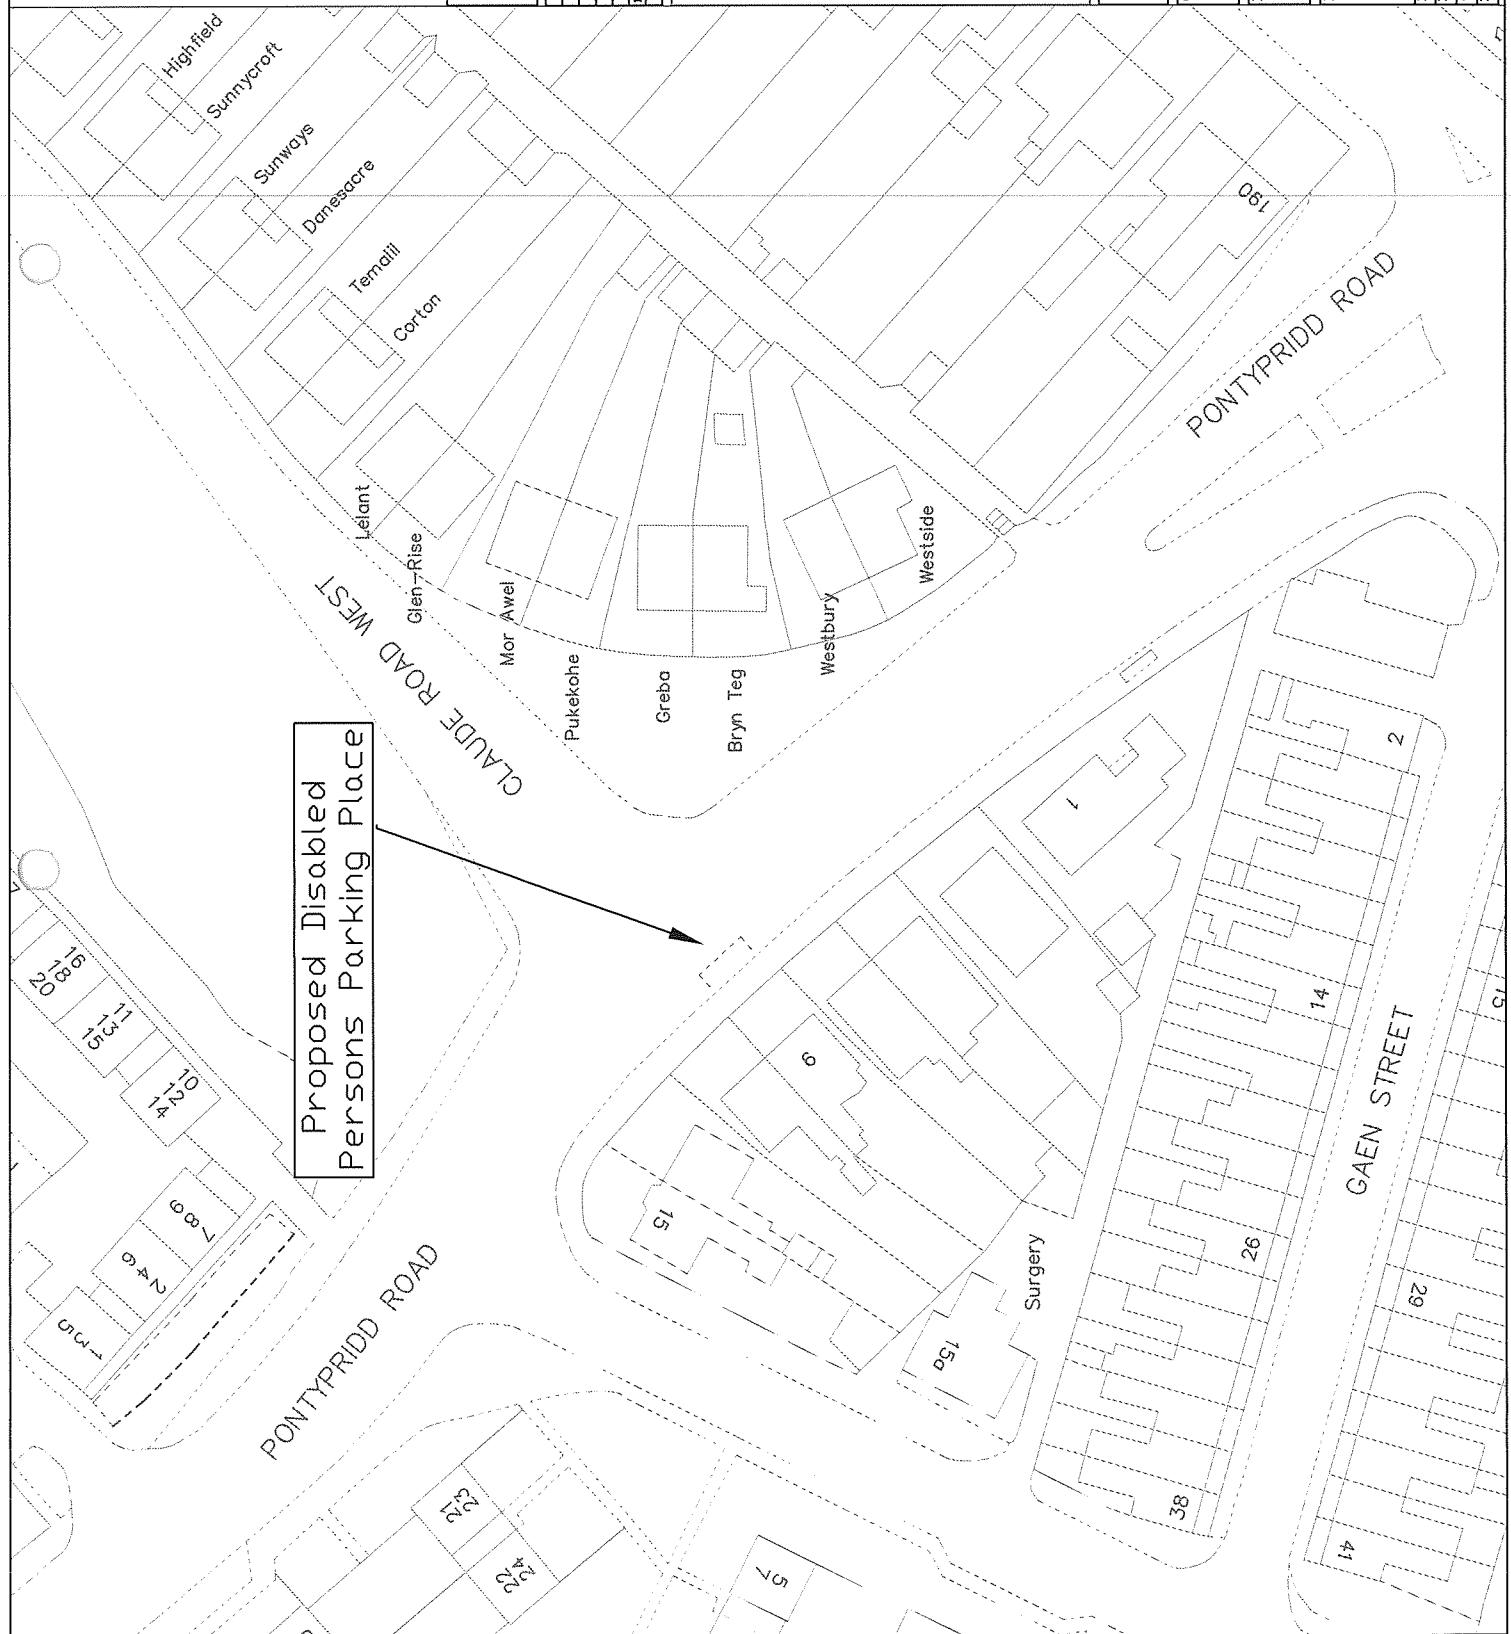

© Crown copyright and database rights 2012
Ordnance Survey 100023324
© Hawlfraint y Goron a hawllau cymru a ddata 2012
Arolyg Ordinans 100023324

Date	Chk by

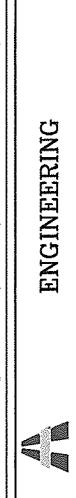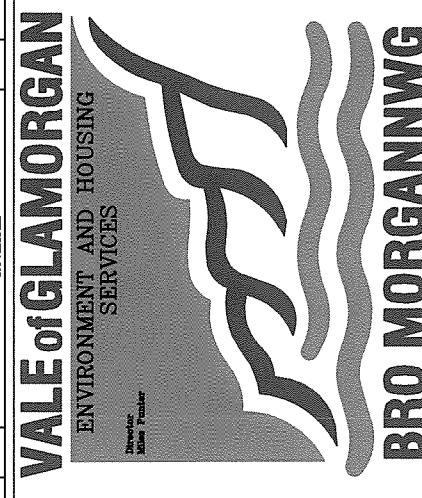




Client
The Vale of Glamorgan Council

Project
110 Woodlands Road, Barry

Drawing Title
Proposed
Disabled Persons Parking Place

Drawing No.	Rev	Date	Drawn	Scale	WS	Drawn No.
T/19/21			AU52	1:1000	MAR19	

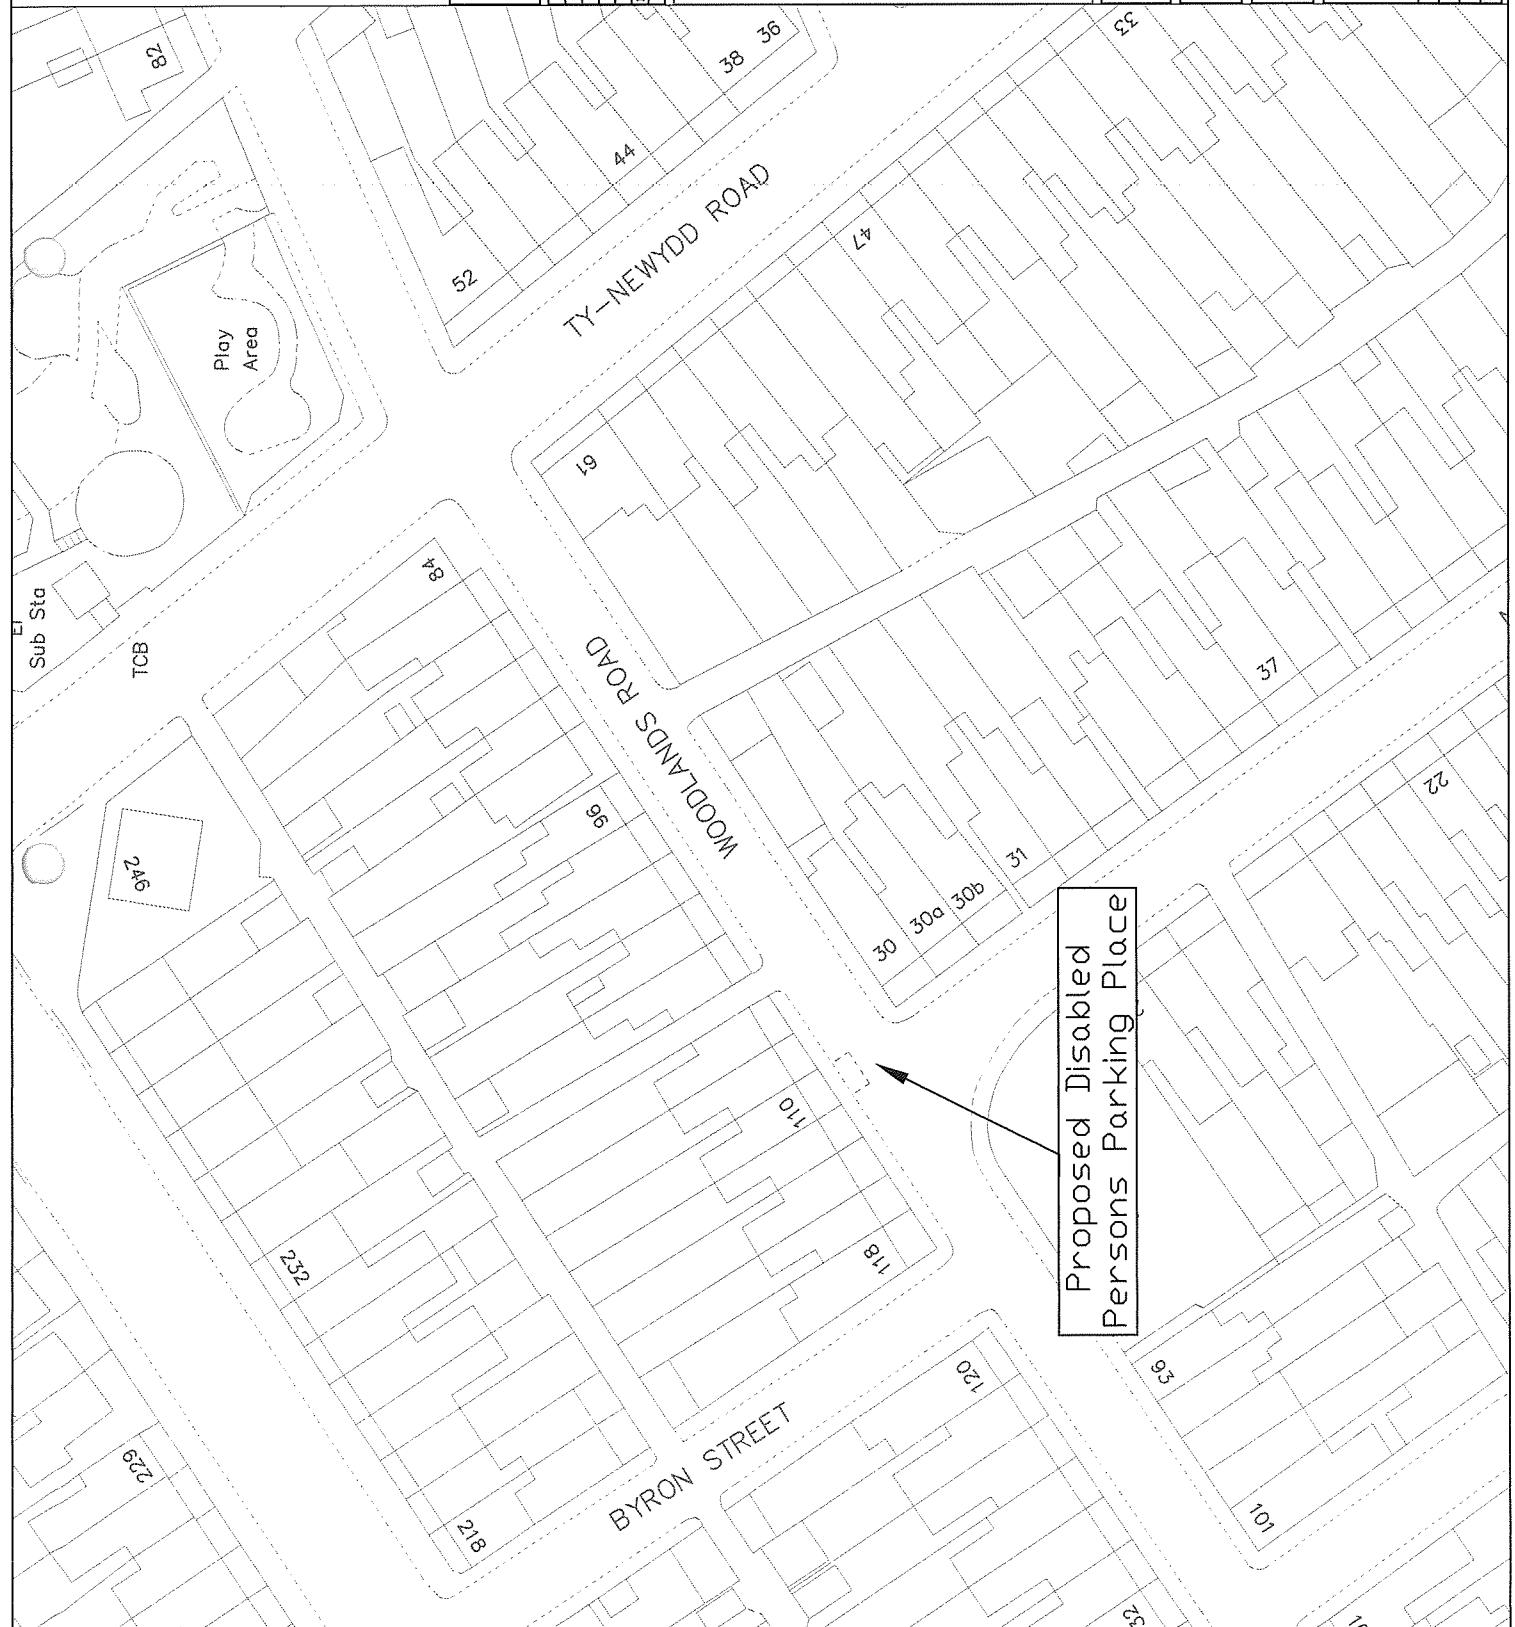

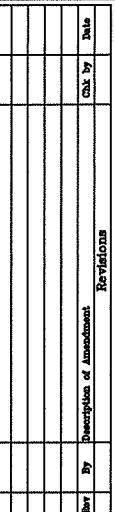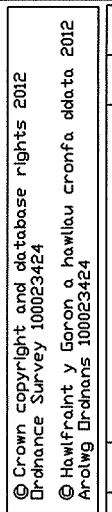



ENGINEERING

The Vale of Glamorgan Council

Project 4.3 Kingsland Crescent, Barry



Drawing Title		Proposed Disabled Persons Parking Place		Drawing No.	
		Drawn	Project No.	Date	Drawn No.
		WS	AW52	MAR/9	T/19/22
Checked		File			
Date		Window			



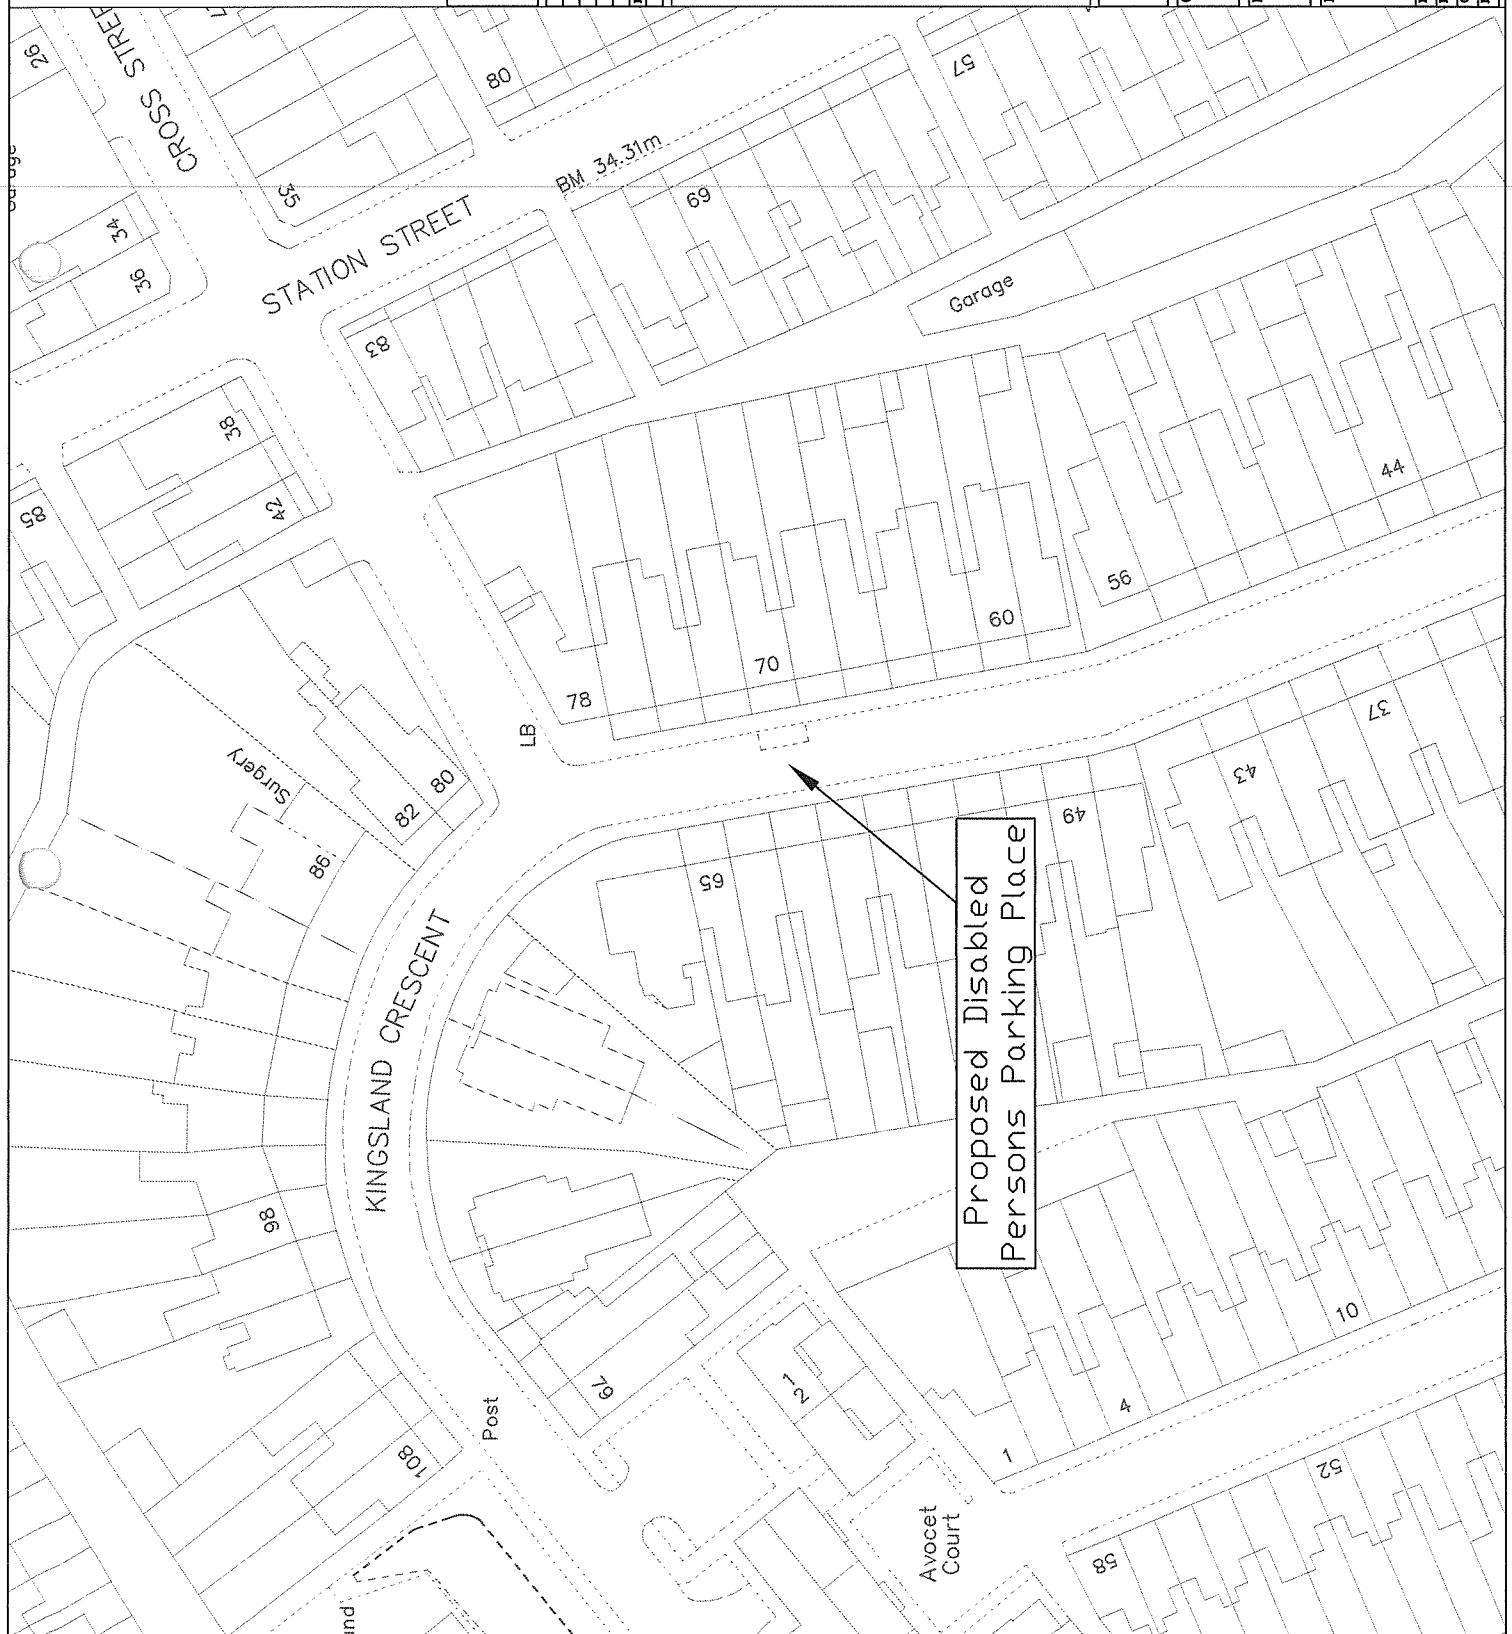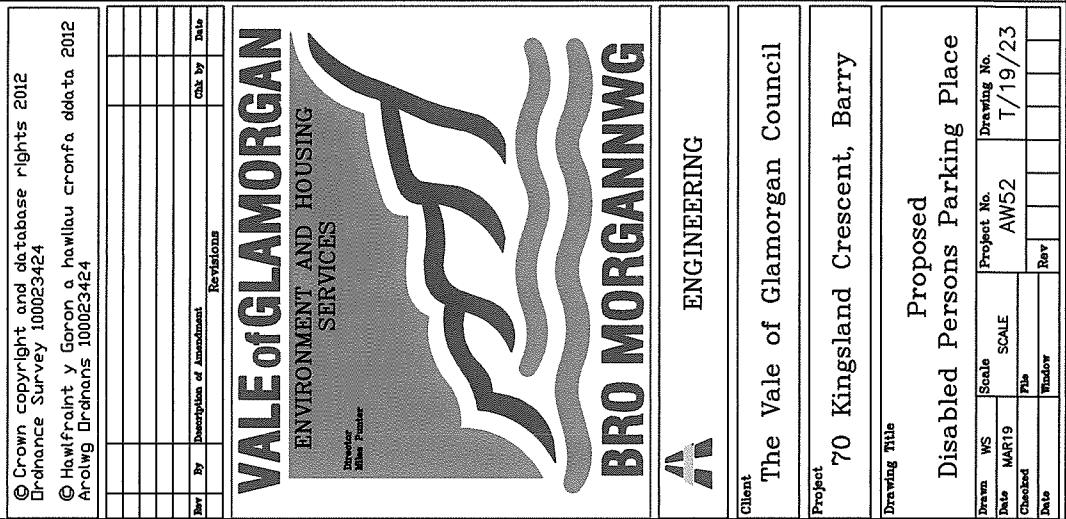

© Crown copyright and database rights 2012
 Ordnance Survey 100023424
 © Hafalfraint y Goron a hawliau cronfa ddata 2012
 Ardalwg Drdnos 100023424


Date	By	Description of Amendment	Revisions	Date	By

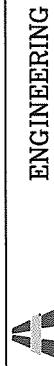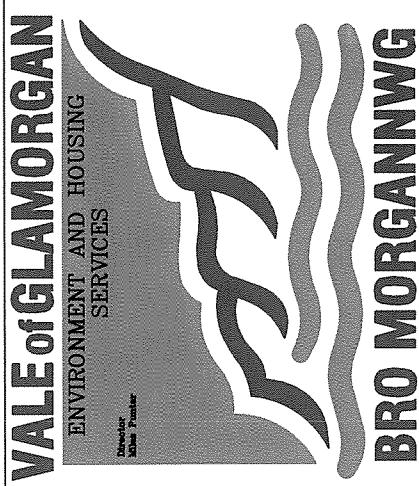



Client The Vale of Glamorgan Council
 Project 8 Railway Terrace, Penarth


Drawing Title Proposed
 Disabled Persons Parking Place

Drawn	WS	Scale	Project No.	Drawing No.
Date	MAR19	1:500	AK64	T/19/24
Changed				
Date				

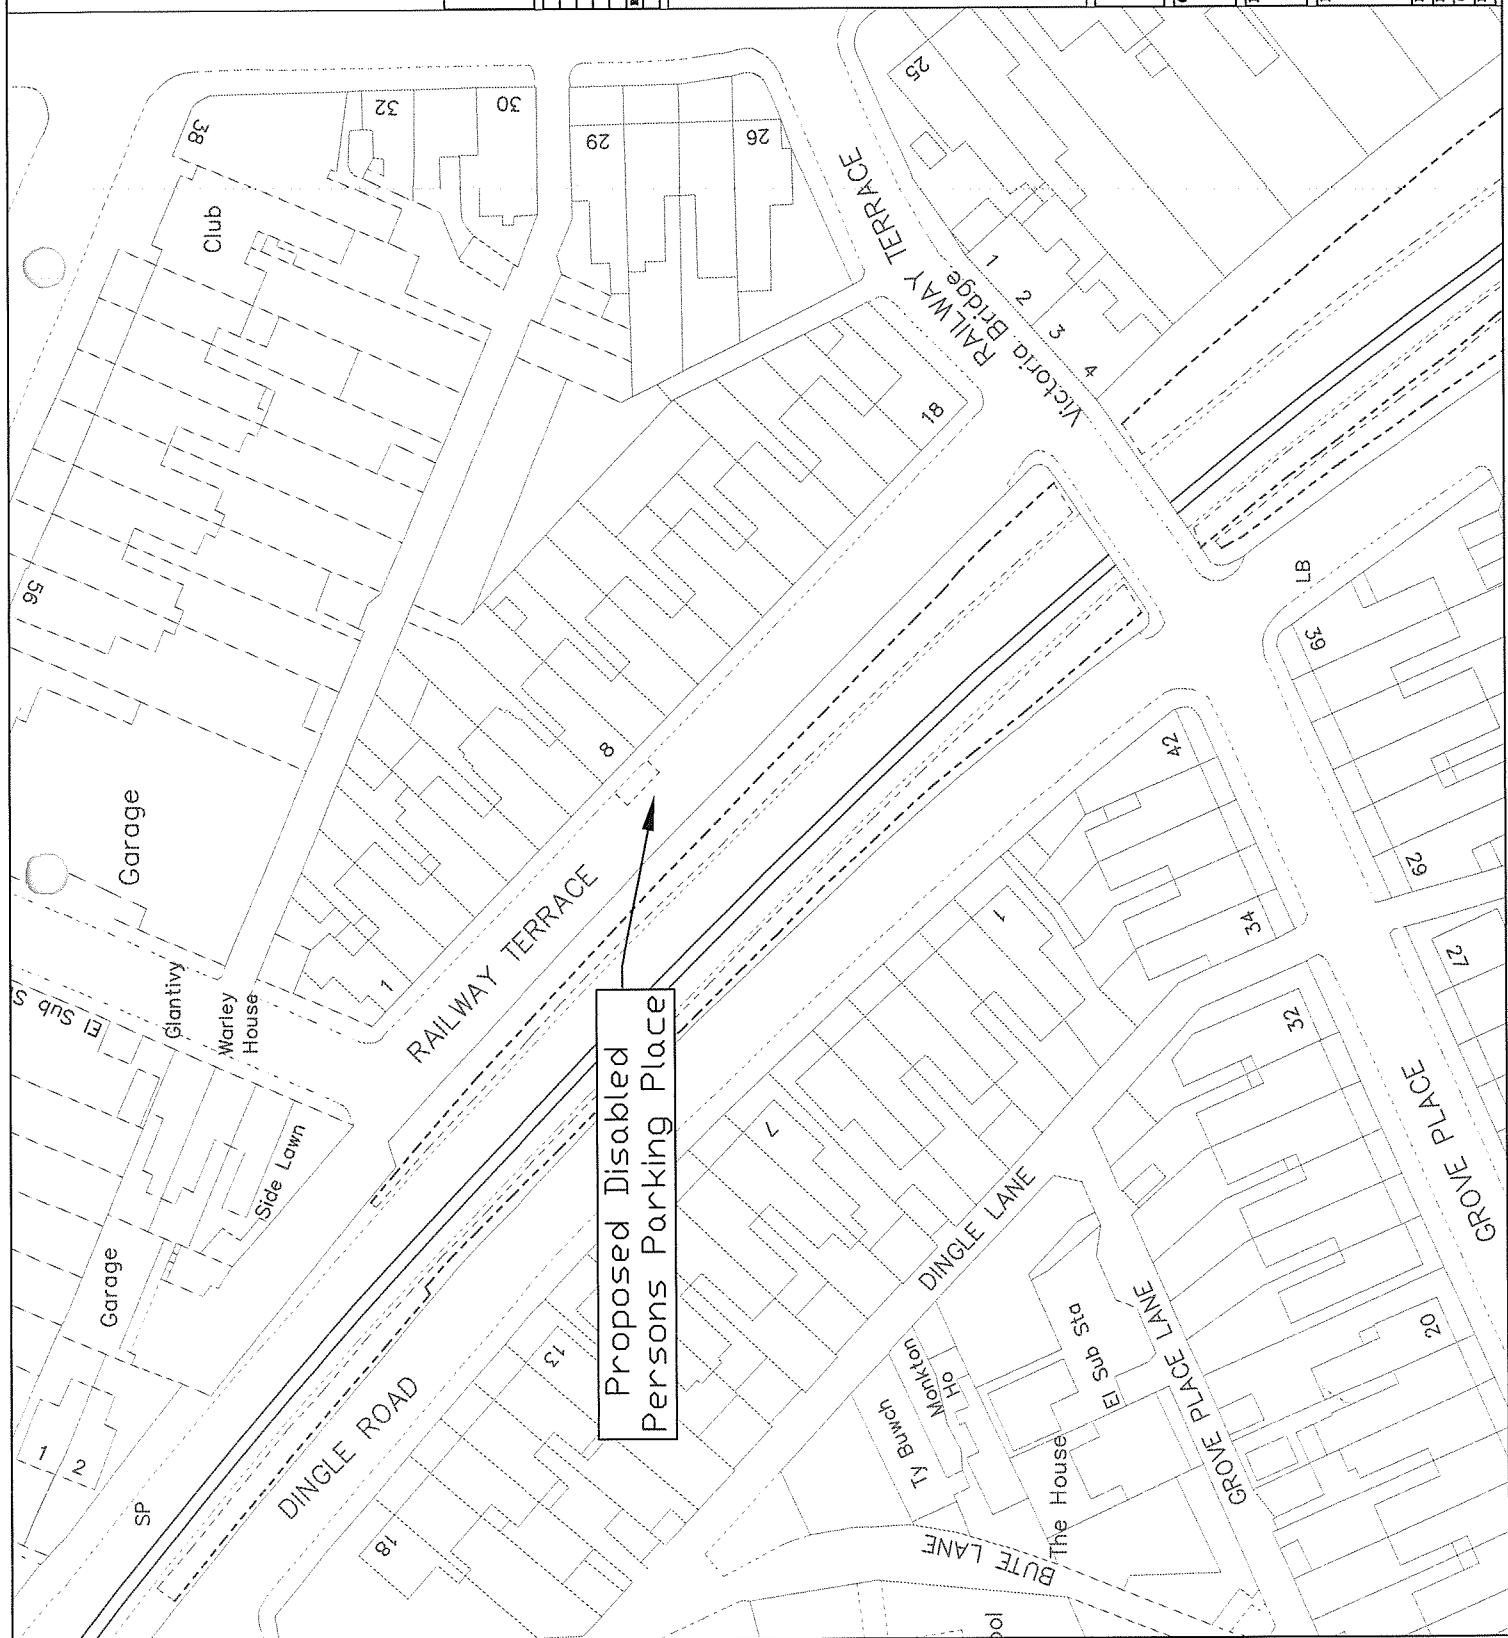

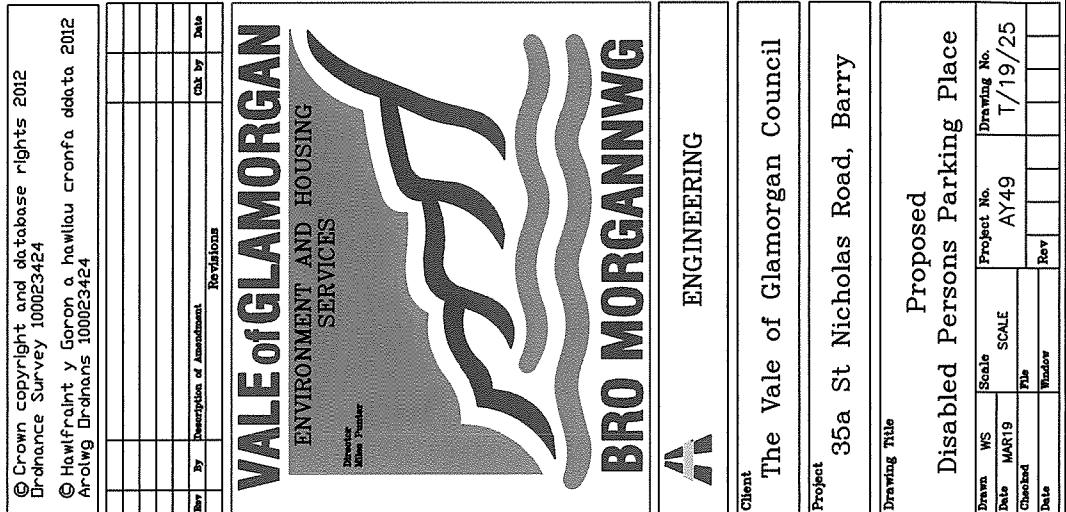

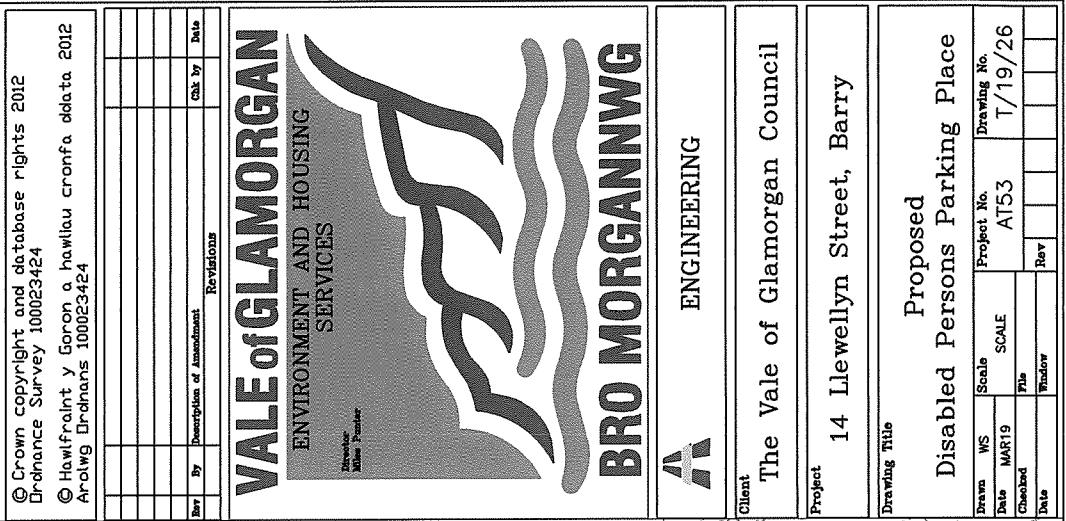

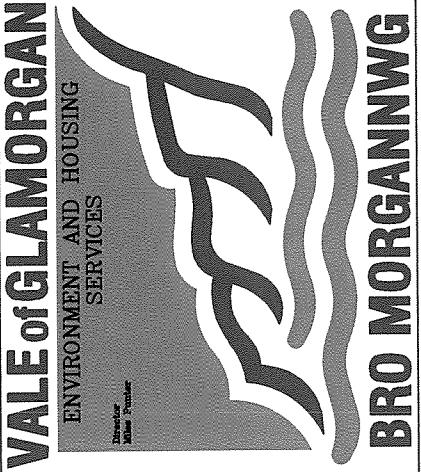

© Crown copyright and database rights 2012
Ordnance Survey 100023424
© Hawlfraint Y Gymru / Howlau Cronfa ddatta 2012
Archwilio / Archiving 100023424

The Vale of Glamorgan Council
client

Project
42A/42B Masefield Road, Penarth

Drawing Title	Proposed Disabled Persons Parking Places
---------------	---

Drawn	WS	Scale	SCALE	Project No.	Drawing No.
Date	APRIL 19		Fin	AJ62	T / 19 / 27
Checked				Rev	
Date			Window		

