

**THE VALE OF GLAMORGAN COUNCIL
(PROHIBITION AND RESTRICTION OF WAITING AND
LOADING AND PARKING PLACES)
(CIVIL ENFORCEMENT) (AMENDMENT) (NO 3) ORDER 2019**

The Vale of Glamorgan Council in exercise of its powers under Sections 1, 2, 3, 4, 32, 35, 45, 46, 53 and 124 of and Part IV of Schedule 9 of the Road Traffic Regulation Act 1984 and Part 6 of the Traffic Management Act 2004 and of all other powers enabling it in that behalf and after consultation with the Chief Officer of South Wales Police, in accordance with Part III of Schedule 9 to the said Act of 1984 hereby makes the following Order:-

Interpretation

No person shall except upon the direction or with the permission of a police constable in uniform or a Civil Parking Enforcement Officer cause or permit any vehicle to wait at any time in the lengths of road referred to in the Schedules to this Order.

Regulation of Parking Places

1. Where a police constable in uniform or a traffic warden is of the opinion that the provisions contained in this Order have been contravened he may remove or cause to be removed the vehicle from its Parking Place.
2. A police constable in uniform or a traffic warden may move or cause to be moved in case of emergency to any place he thinks fit any vehicle left in a Parking Place and where it is so removed shall provide for the safe custody of the vehicle.
3. Every vehicle left in a Parking Place shall stand so that every part of the vehicle is within the limits of the Parking Place.
4. A police constable in uniform or a traffic warden or a person duly authorised by the Council may suspend the use of a Parking Place or any part thereof whenever he considers such suspension reasonably necessary:-
 - (i) for the purpose of facilitating the movement of traffic or promoting its safety;
 - (ii) for the purpose of any building operation the maintenance improvement or reconstruction of the highway or the cleansing of gullies in or adjacent to the Parking Place the laying erection alteration or repair in or adjacent to the Parking Place or any sewer or of any main pipe or apparatus for the supply of gas water electricity or of any

- telecommunication system or the placing maintenance or removal of any traffic sign;
- (iii) for the convenience of occupiers of premises adjacent to the Parking Place on any occasion of the delivery or removal of furniture to or from an office or dwellinghouse adjacent to the Parking Place;
 - (iv) on any occasion on which it is likely by reason of some special attraction that the street in which the Parking Place is situate will be thronged or obstructed;
 - (v) for the convenience of occupiers of premises adjacent to the Parking Place for parking the official vehicles (provided that there are no more than three) being at that time in use in connection with a wedding taking place that day comprising only the vehicles to transport the bride and/or the bridegroom and/or the bridesmaids to the place of the marriage ceremony on the wedding day;
 - (vi) for the convenience of occupiers of premises adjacent to the Parking Place for the use of vehicle as a part of a funeral cortege or otherwise in connection with a funeral provided the vehicle is owned by a funeral director or by an owner of funeral vehicles.
5. Any person or police constable in uniform or traffic warden suspending the use of a Parking Place or any part thereof in accordance with the provisions of this Order shall thereupon place or cause to be placed in or adjacent to that Parking Place or as the case may be that part thereof the use of which is suspended a traffic sign of any size colour and type prescribed or authorised under Section 64 of the Act of 1984 indicating that waiting of vehicles is prohibited.
6. No person shall cause or permit a vehicle to wait in any part of the Parking Place during such period as there is in or adjacent to that part of the Parking Place in a traffic sign placed in pursuance of this Order.
7. Notwithstanding the foregoing provisions of this order any vehicle may wait in any part of a Parking Place provided that:-
- (i) the vehicle is waiting only for so long as is necessary to enable a person to board or alight from the vehicle;
 - (ii) the vehicle is waiting owing to the driver being prevented from proceeding by circumstances beyond his control or such waiting being necessary in order to avoid an accident;
 - (iii) the vehicle is being used for fire brigade or ambulance purposes or a vehicle (other than a passenger vehicle) in the service of a police force in either case being used in pursuance of statutory powers or duties;

- (iv) the vehicle is waiting for only so long as may be necessary to enable it to be used in connection with the removal of any obstruction to traffic;
- (v) the driver has been given the permission of the Council;
- (vi) the driver has been given the permission of a police constable in uniform, a traffic warden or the person suspending the use of the Parking Place or part thereof in pursuance of this Order.

Except as provided by this Order or upon the direction or with the permission of a police constable in uniform or a traffic warden no person shall cause or permit any vehicle to wait at any time in a Parking Place designated by this Order, unless the vehicle is displaying in a conspicuous position a Badge in accordance with the Disabled Person (Badges for Motor Vehicles) (Wales) Regulations 2000 and a Parking Disc as defined in the Local Authorities Traffic Orders (Exemptions for Disabled Persons) (Wales) Regulations 2000.

Citation and Commencement

The restrictions imposed by this Order shall be in addition to and not in derogation of any restriction or requirement imposed by any regulations made or having effect as if made under the Road Traffic Regulation Act 1984 or by or under any other enactment.

This Order shall come into operation on the 30th September 2019 or on the dates that the signs and road markings are in place and may be cited as the "Vale of Glamorgan Council (Prohibition and Restriction of Waiting and Loading and Parking Places) (Civil Enforcement) (Amendment) (No 3) Order 2019".

The following Traffic Regulation Order is to be amended as follows:

Vale of Glamorgan Council (Prohibition and Restriction of Waiting and Loading and Parking Places) (Civil Enforcement) Order 2013

SCHEDULE 1

Proposed Prohibition of Waiting/Loading/Unloading – Mon to Friday 8.00am – 9.00am and 3.00pm - 4.00pm.

Insert into map schedules AM61

Sully Road Dinas Powys

On the eastern side of Sully Road from the southern side of the school vehicle entrance for a distance of 68 metres in a south-westerly direction.

St Joseph's Primary School Vehicle Entrance Sully Road Dinas Powys

From its junction with Sully Road in a south-easterly direction for a distance of 7.5 metres.

Insert into map schedules AP55 AQ55

Argae Lane Dinas Powys.

On the south-eastern side, from the south-western end of the existing "School Keep Clear" markings for a distance of 70 metres in a south-westerly direction.

SCHEDULE 2

Proposed Part Revocation of No Waiting at Any Time.

Insert into map schedule AV52

Court Road Barry

On the south-western side from the south-eastern building line of property No1 in a south-easterly direction for a distance of 42 metres.

SCHEDULE 3

Proposed Resident Parking Place Mon – Sat 8.00am To 6.30pm.

Insert into map schedule AV52

Court Road Barry

On the south-western from the south-eastern building line of property No1 in a south-easterly direction for a distance of 20 metres contiguous with existing restrictions.

SCHEDULE 4

Proposed Prohibition of Waiting at Any Time.

Insert into map schedule AV52

Court Road Barry

On the south-western side from a point 20 metres from the south-eastern building line of property No1 in a south-easterly direction for a distance of 10 metres.

Insert into map schedules AU52

Woodlands Road Barry

On the north-eastern side, from a point 21metres northwest of its junction with Tynewydd Road in a north-easterly direction for a distance of 20 metres contiguous with exiting parking restrictions.

SCHEDULE 5

Proposed Part Revocation of Permit holders/Limited Waiting Mon – Sat 8am to 6.00pm no return in 2 hours.

Insert into map schedules AU52

Woodlands Road Barry

On the north-eastern side, from a point 21metres northwest of its junction with Tynewydd Road in a north-easterly direction for a distance of 20 metres.

THE COMMON SEAL of
VALE OF GLAMORGAN COUNCIL was
hereunto affixed the 23rd day of September
2019 in the presence of


on
mailes

Monitoring Officer / Head of Legal
& Democratic Services

on Operational Manager Legal Services
Vale of Glamorgan Council



17248
2 of 2

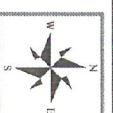


KEY

- Proposed No Waiting and No Loading Monday to Friday 8am-9am and 3pm-4pm.

© Crown copyright and database rights 2012
Drainage Survey 100023424

© Hawffraint y Goron a hawliau cronfa ddata 2012
Arolwg Ddrhans 100023424

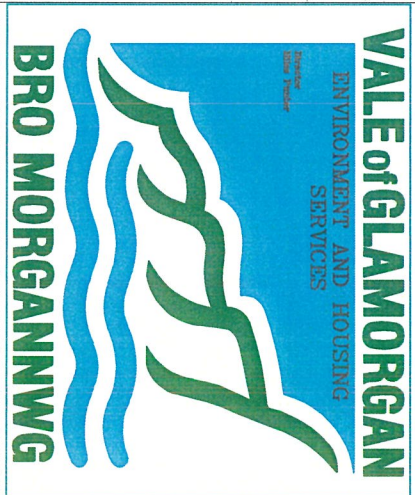[illegible]

ENGINEERING


Client
The Vale of Glamorgan Council

Project
Sully Road, Penarth

Drawing Title

Proposed Waiting and Loading Restrictions

Drawn	WS	Project No.	Drawing No.
Date	MAY19		
Checked			
Date		AM61	T/19/54
	File		
	Folder		
		Rev	

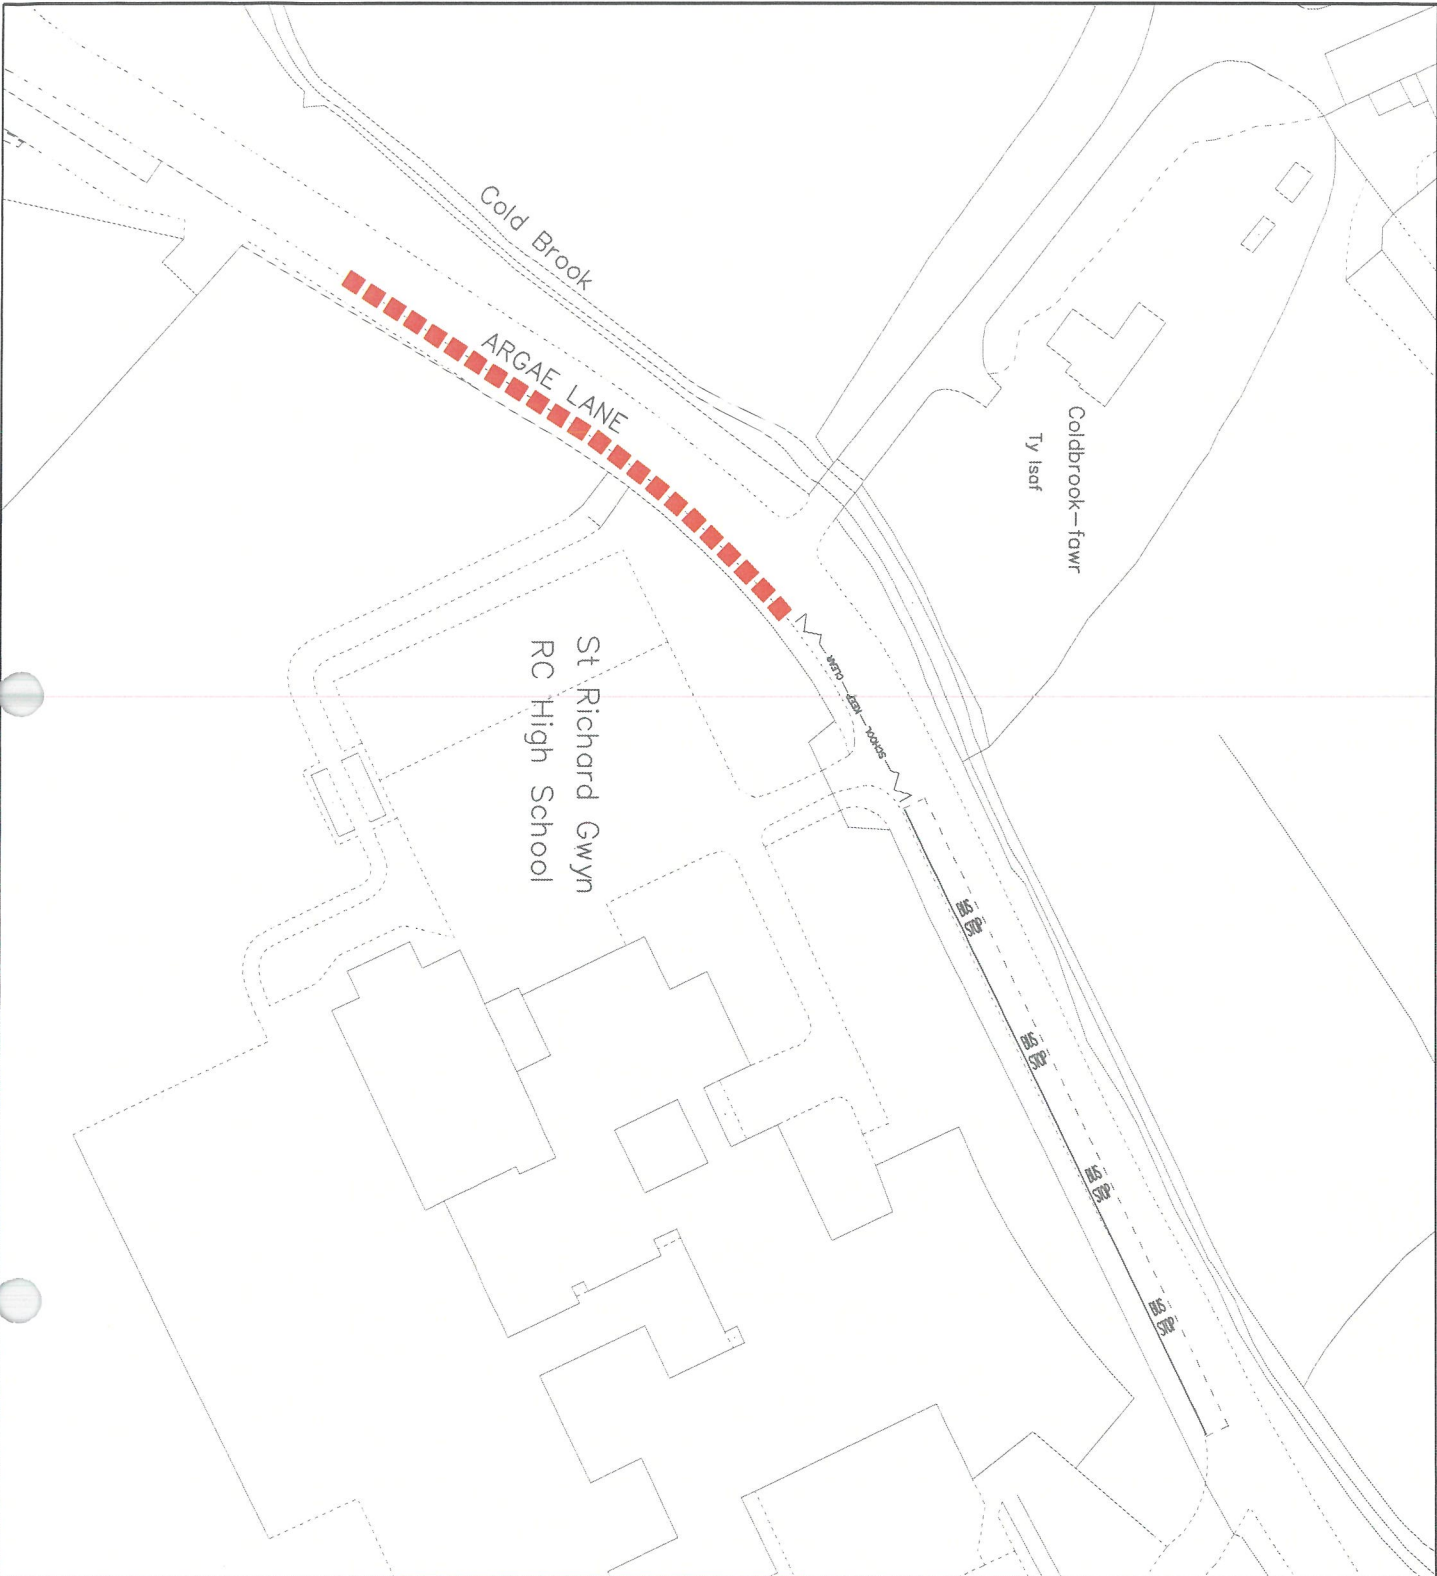


KEY

- Proposed No Waiting and No Loading Monday to Friday 8am-9am and 3pm-4pm.
- Existing restrictions.

© Crown copyright and database rights 2012
Ordnance Survey 100023424
© Hawffraint y Goron a hawliau cronfa ddo 2012
Arolwg Ordians 100023424

Rev	By	Description of Amendment	Rev	By	Date

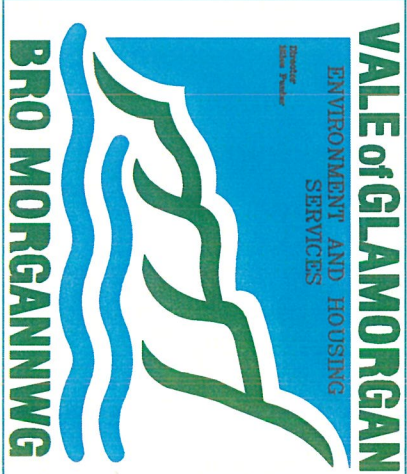

ENGINEERING

Client

The Vale of Glamorgan Council

Project

Argae Lane, Barry

Drawing Title

Proposed Waiting and Loading Restrictions

Drawn	WS	Scale	Project No.	Drawing No.
Date	MAY19	NTS	AP65/A035	T/19/53
Checked	TJB			
Date	Thudwr			

KEY

- Proposed revocation of existing no waiting at any time
- Existing parking and waiting restrictions

KEY

- Proposed no waiting at any time
- Proposed Resident Only Parking Place
- Existing parking and waiting restrictions



© Crown copyright and database rights 2012
 Ordnance Survey 100023424
 © Hawlfraint y Goron a hawliau cronfa ddata 2012
 Arolwg Ordnans 100023424

By	Description of Amendment	Revisions	Date by	Date

VALE of GLAMORGAN
 ENVIRONMENT AND HOUSING SERVICES

BRO MORGANNWG


ENGINEERING


Client
 The Vale of Glamorgan Council

Project
 Court Road, Barry

Drawing Title
 Proposed Parking and Waiting Restrictions

Drawn	WS	Scale	NTS	Project No.	AV52	Drawing No.	T/19/57
Date	MAY19						
Checked	RLB						
Date		Window		Rev			

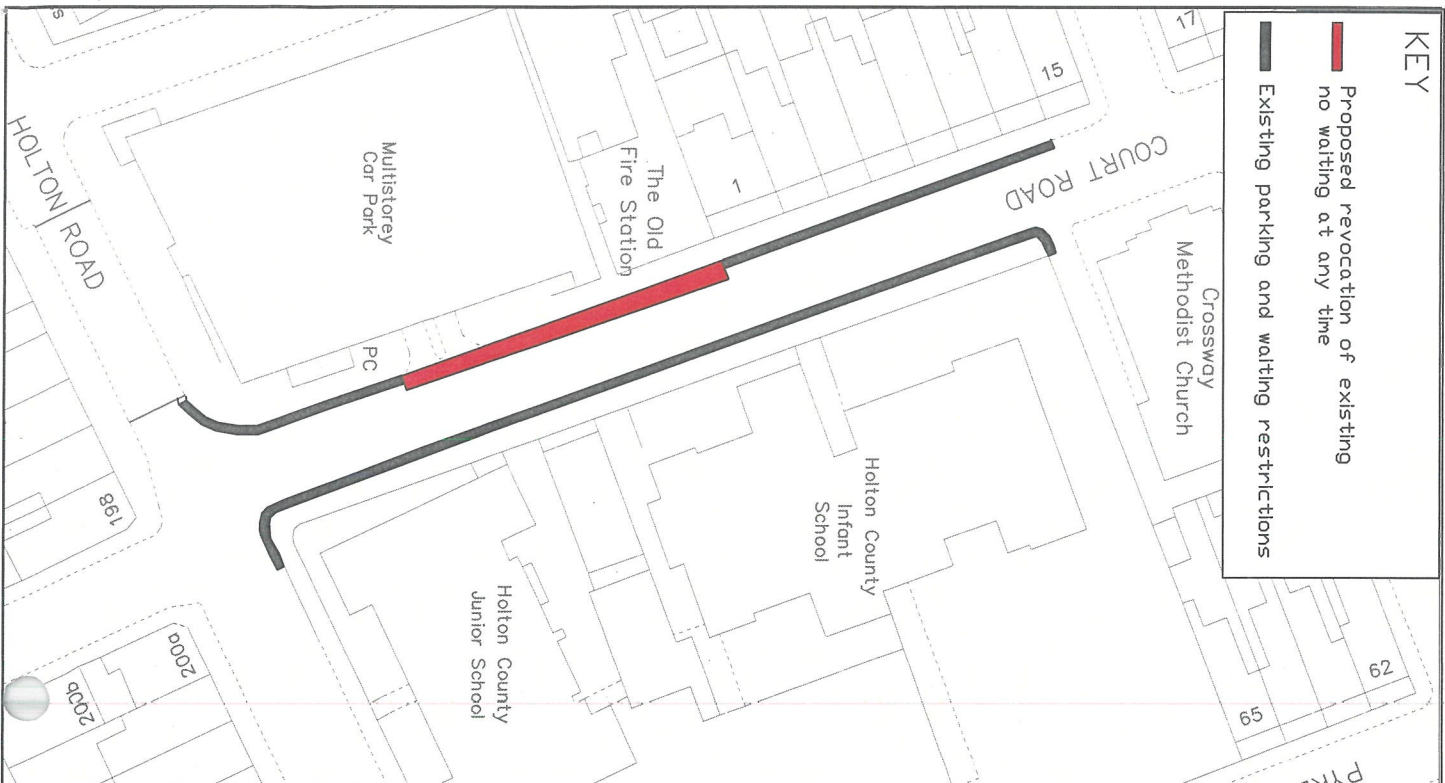

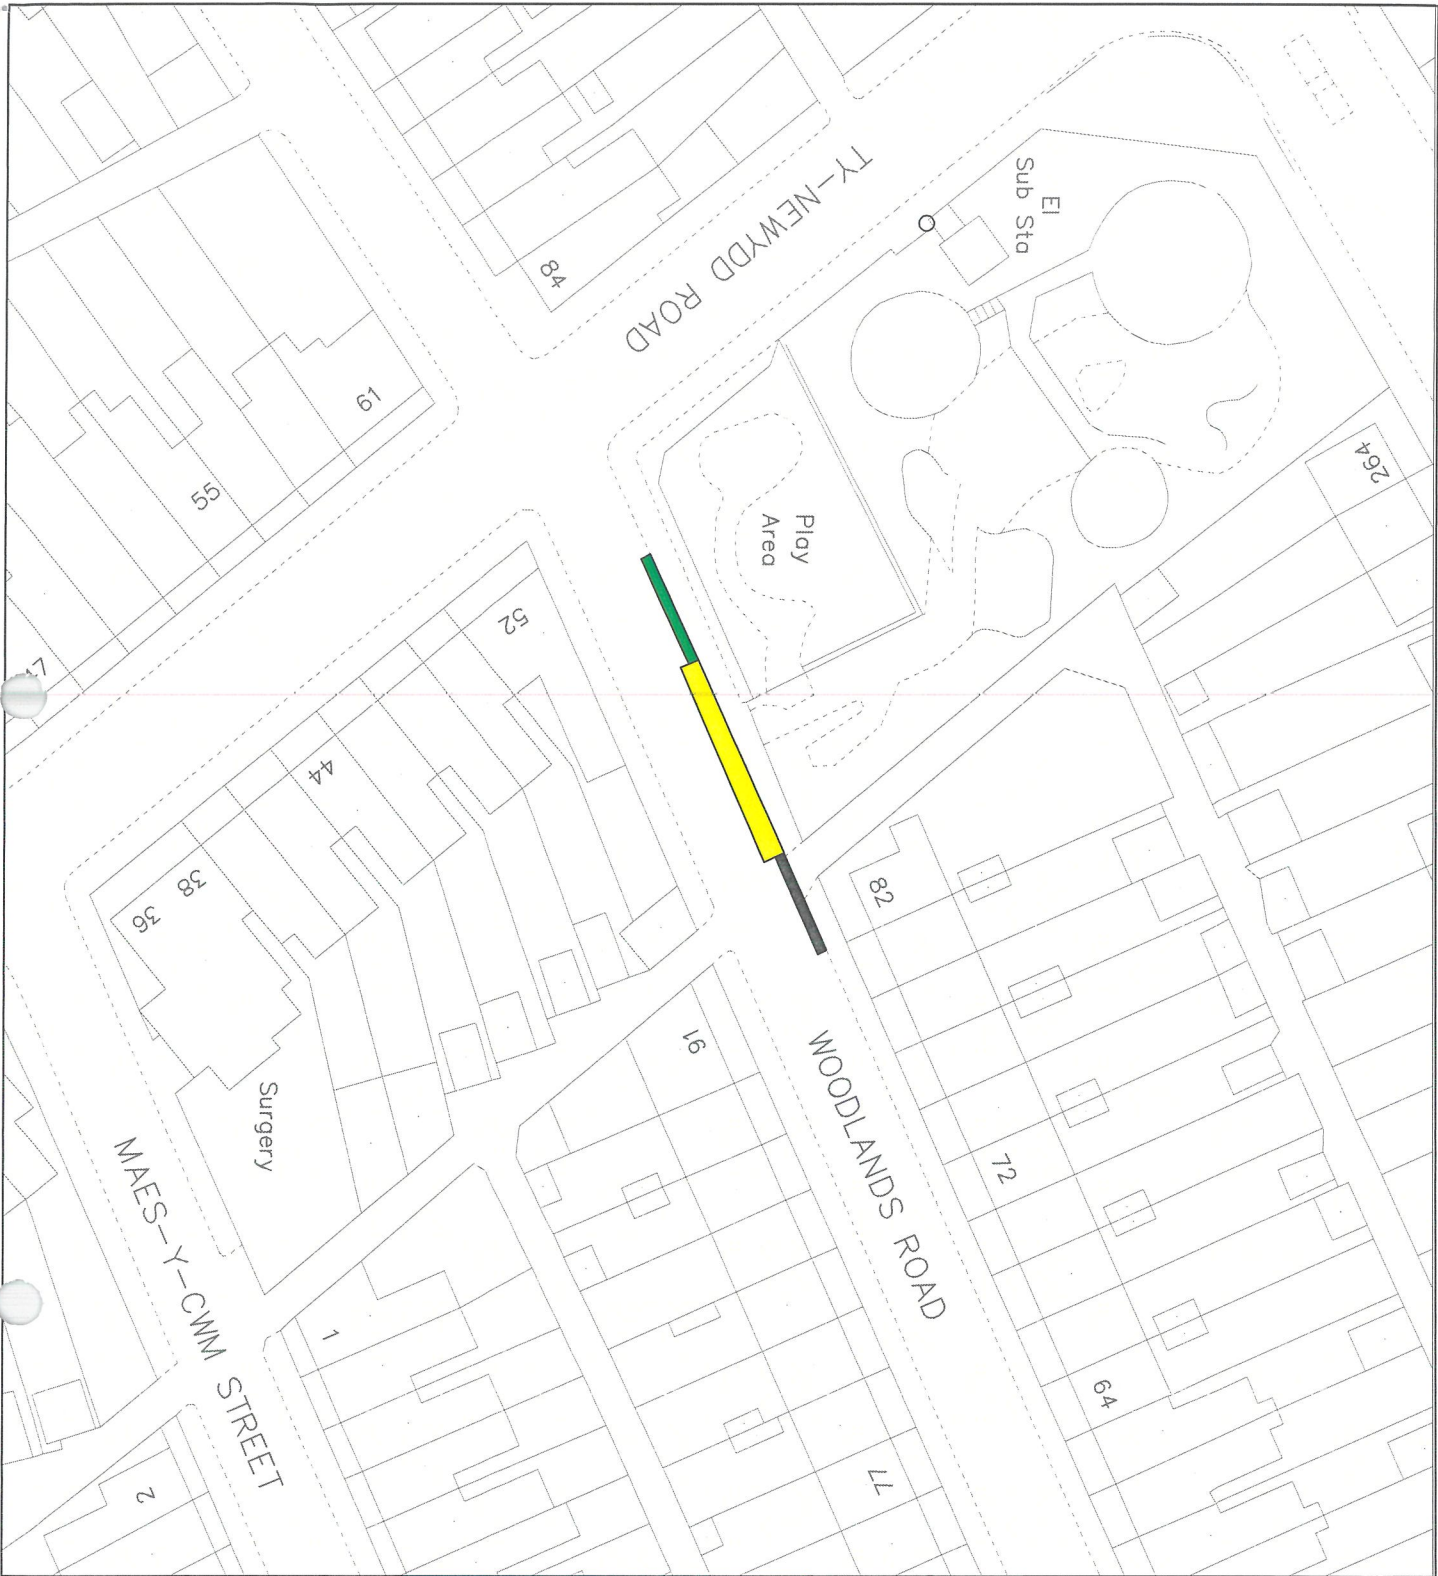

KEY


Proposed revocation of existing
Limited waiting Monday-Saturday 8am-6pm
2 hours no return within 2 hours except
resident permit holders and replace with
no waiting at any time.

Existing Limited waiting Monday-Saturday
8am-6pm 2 hours no return within 2 hours
except resident permit holders.

Existing No Waiting At Any Time.

© Crown copyright and database rights 2012
Ordnance Survey 100023424
© Hawfrallt y Goron a howlau cronfa ddata 2012
Arolwg Drdnans 100023424

Rev	By	Description of Amendment	Revisions	Date by	Date

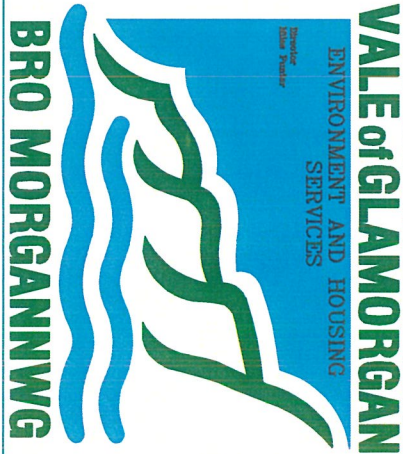

ENGINEERING

Client

The Vale of Glamorgan Council

Project

Woodlands Road, Barry

Drawing Title

Proposed No Waiting At Any Time

Drawn	WS	Scale	Project No.	Drawing No.
Date	MAY19	NTS	AU52	T/19/60
Checked	PJA			
File				