



**THE VALE OF GLAMORGAN COUNCIL
(PROHIBITION AND RESTRICTION OF WAITING AND
LOADING AND PARKING PLACES)
(CIVIL ENFORCEMENT) (AMENDMENT) (NO 8) ORDER 2019**

The Vale of Glamorgan Council in exercise of its powers under Sections 1, 2, 3, 4, 32, 35, 45, 46, 53 and 124 of and Part IV of Schedule 9 of the Road Traffic Regulation Act 1984 and Part 6 of the Traffic Management Act 2004 and of all other powers enabling it in that behalf and after consultation with the Chief Officer of South Wales Police, in accordance with Part III of Schedule 9 to the said Act of 1984 hereby makes the following Order:-

Interpretation

No person shall except upon the direction or with the permission of a police constable in uniform or a Civil Parking Enforcement Officer cause or permit any vehicle to wait at any time in the lengths of road referred to in the Schedules to this Order.

Regulation of Parking Places

1. Where a police constable in uniform or a traffic warden is of the opinion that the provisions contained in this Order have been contravened he may remove or cause to be removed the vehicle from its Parking Place.
2. A police constable in uniform or a traffic warden may move or cause to be moved in case of emergency to any place he thinks fit any vehicle left in a Parking Place and where it is so removed shall provide for the safe custody of the vehicle.
3. Every vehicle left in a Parking Place shall stand so that every part of the vehicle is within the limits of the Parking Place.
4. A police constable in uniform or a traffic warden or a person duly authorised by the Council may suspend the use of a Parking Place or any part thereof whenever he considers such suspension reasonably necessary:-
 - (i) for the purpose of facilitating the movement of traffic or promoting its safety;
 - (ii) for the purpose of any building operation the maintenance improvement or reconstruction of the highway or the cleansing of gullies in or adjacent to the Parking Place the laying erection alteration or repair in or adjacent to the Parking Place or any sewer or of any main pipe or apparatus for the supply of gas water electricity or of any telecommunication system or the placing maintenance or removal of any traffic sign;

- (vi) the driver has been given the permission of a police constable in uniform, a traffic warden or the person suspending the use of the Parking Place or part thereof in pursuance of this Order.

Except as provided by this Order or upon the direction or with the permission of a police constable in uniform or a traffic warden no person shall cause or permit any vehicle to wait at any time in a Parking Place designated by this Order, unless the vehicle is displaying in a conspicuous position a Badge in accordance with the Disabled Person (Badges for Motor Vehicles) (Wales) Regulations 2000 and a Parking Disc as defined in the Local Authorities Traffic Orders (Exemptions for Disabled Persons) (Wales) Regulations 2000.

Citation and Commencement

The restrictions imposed by this Order shall be in addition to and not in derogation of any restriction or requirement imposed by any regulations made or having effect as if made under the Road Traffic Regulation Act 1984 or by or under any other enactment.

This Order shall come into operation on the 27th January 2020 or on the dates that the signs and road markings are in place whichever is the later and may be cited as the "Vale of Glamorgan Council (Prohibition and Restriction of Waiting and Loading and Parking Places) (Civil Enforcement) (Amendment) (No 8) Order 2019".

The following Traffic Regulation Order is to be amended as follows:

Vale of Glamorgan Council (Prohibition and Restriction of Waiting and Loading and Parking Places) (Civil Enforcement) Order 2013

SCHEDULE 1

Proposed Removal of Disabled Persons Parking Places

Jenner Road, Barry (67) AW50

On the south east side from the common boundary of property numbers 65 and 67 in a south westerly direction for a distance of 6.6 metres.

Wenvoe Terrace, Barry (37) AW50


On the north west side from the common boundary of property numbers 36 and 37 in a north easterly direction for a distance of 6.2 metres.

Windsor Road, Penarth (164) AH63


On the south west side from a point 39 metres south east from the junction with Andrew Road in a south easterly direction for a distance of 5 metres.

THE COMMON SEAL of
VALE OF GLAMORGAN COUNCIL was
hereunto affixed the 20th day of January
2020 in the presence of

DM
Monitoring Officer / Head of Legal
& Democratic Services
~~Operational Manager Legal Services~~
Vale of Glamorgan Council

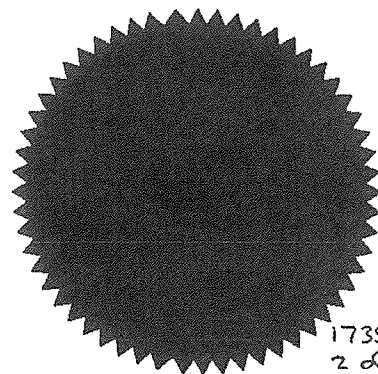

173SS
2 of 2

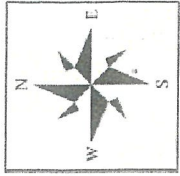

Revisions

Rev	By	Description of Amendment	CHK BY	Date






Client
The Vale of Glamorgan Council

Project
65 Jenner Road, Barry

Drawing Title
Proposed Disabled Persons Parking Place

Drawn	WS	Scale	Project No.	Drawing No.
Date	NOV19	NTS	AWSO	7/19/01/WS
Checked		File		
Date		Window	Rev	

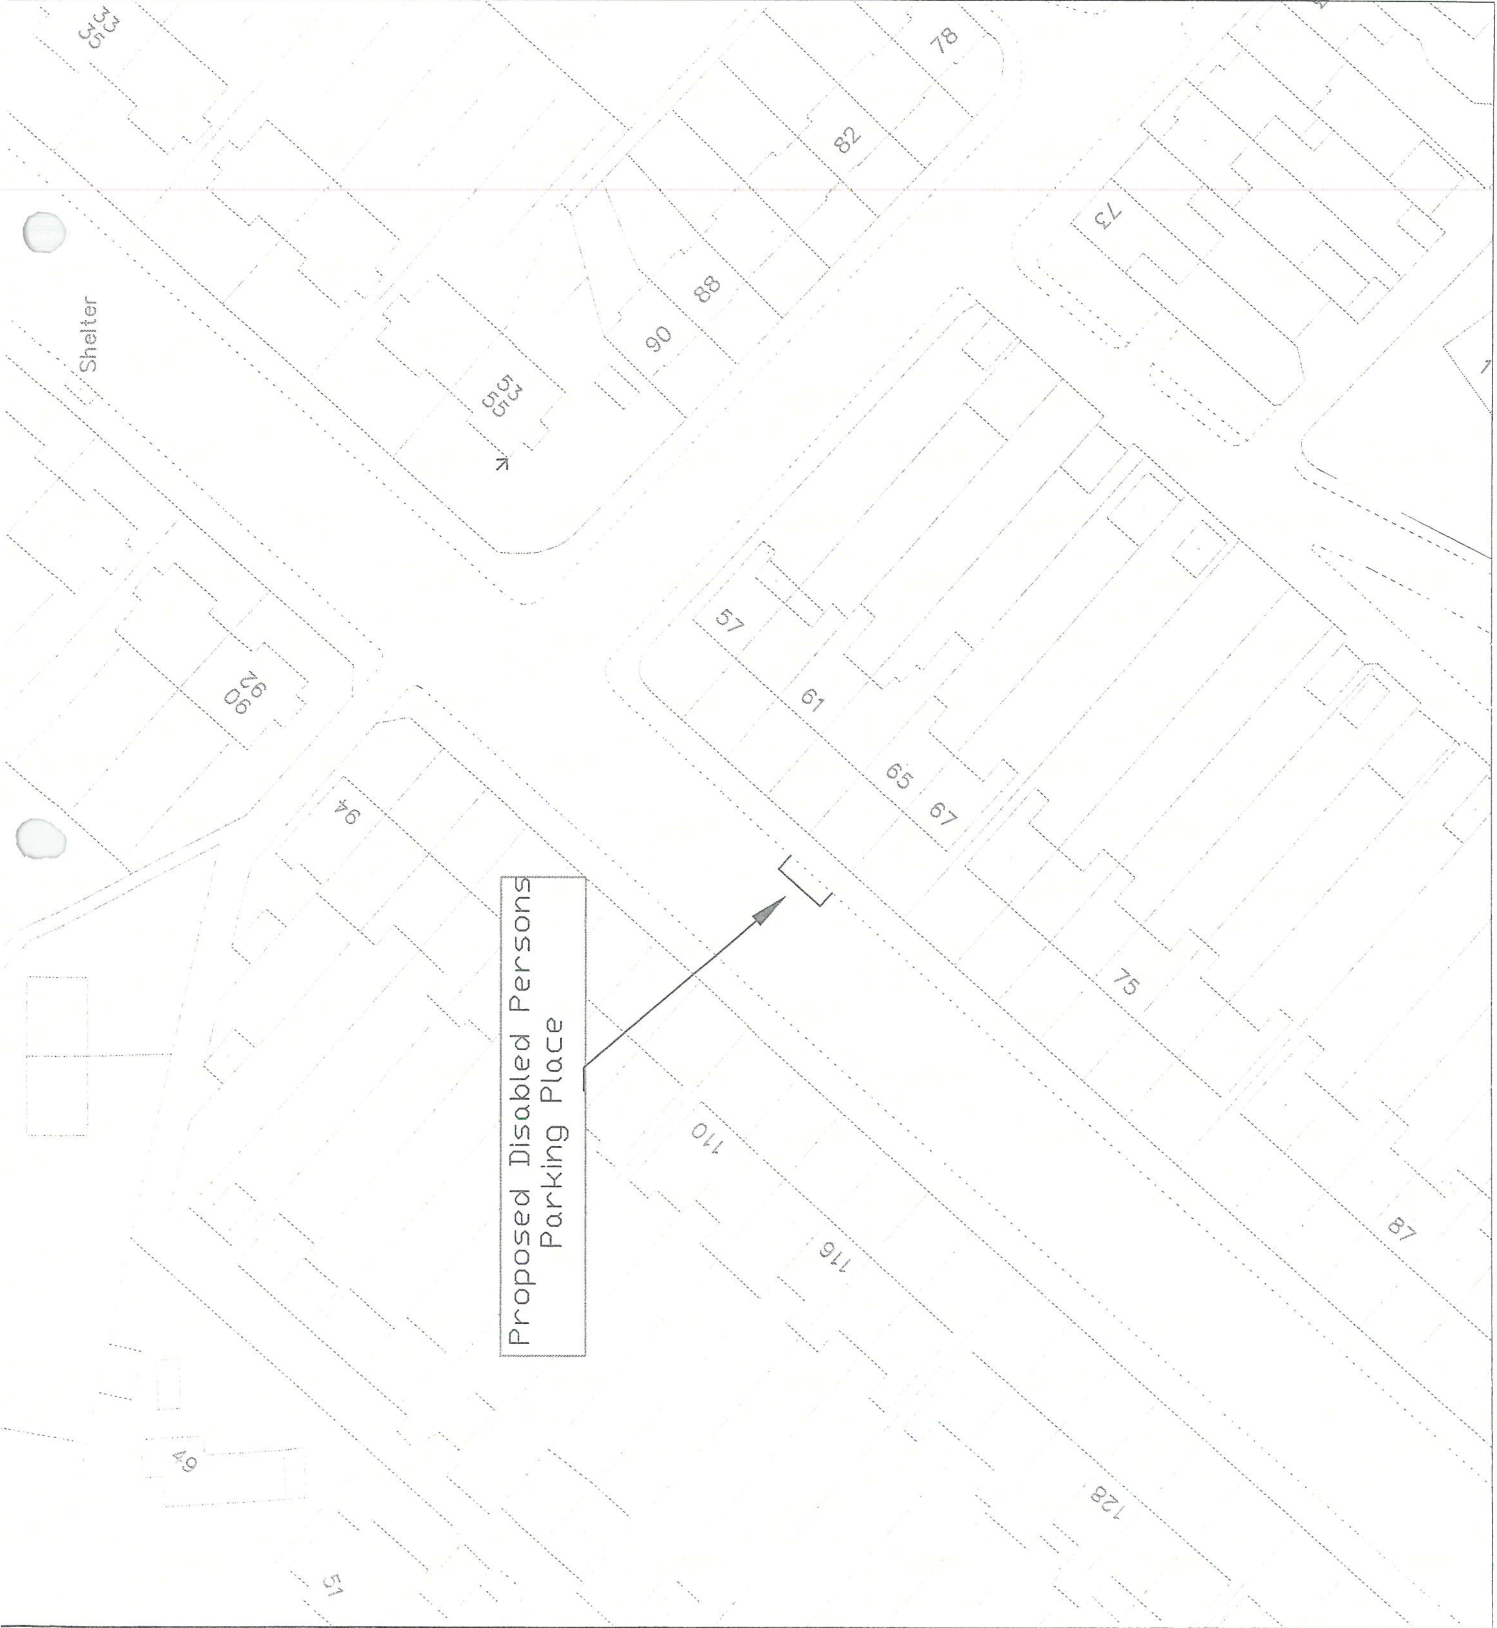

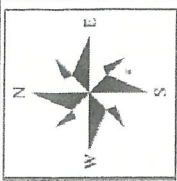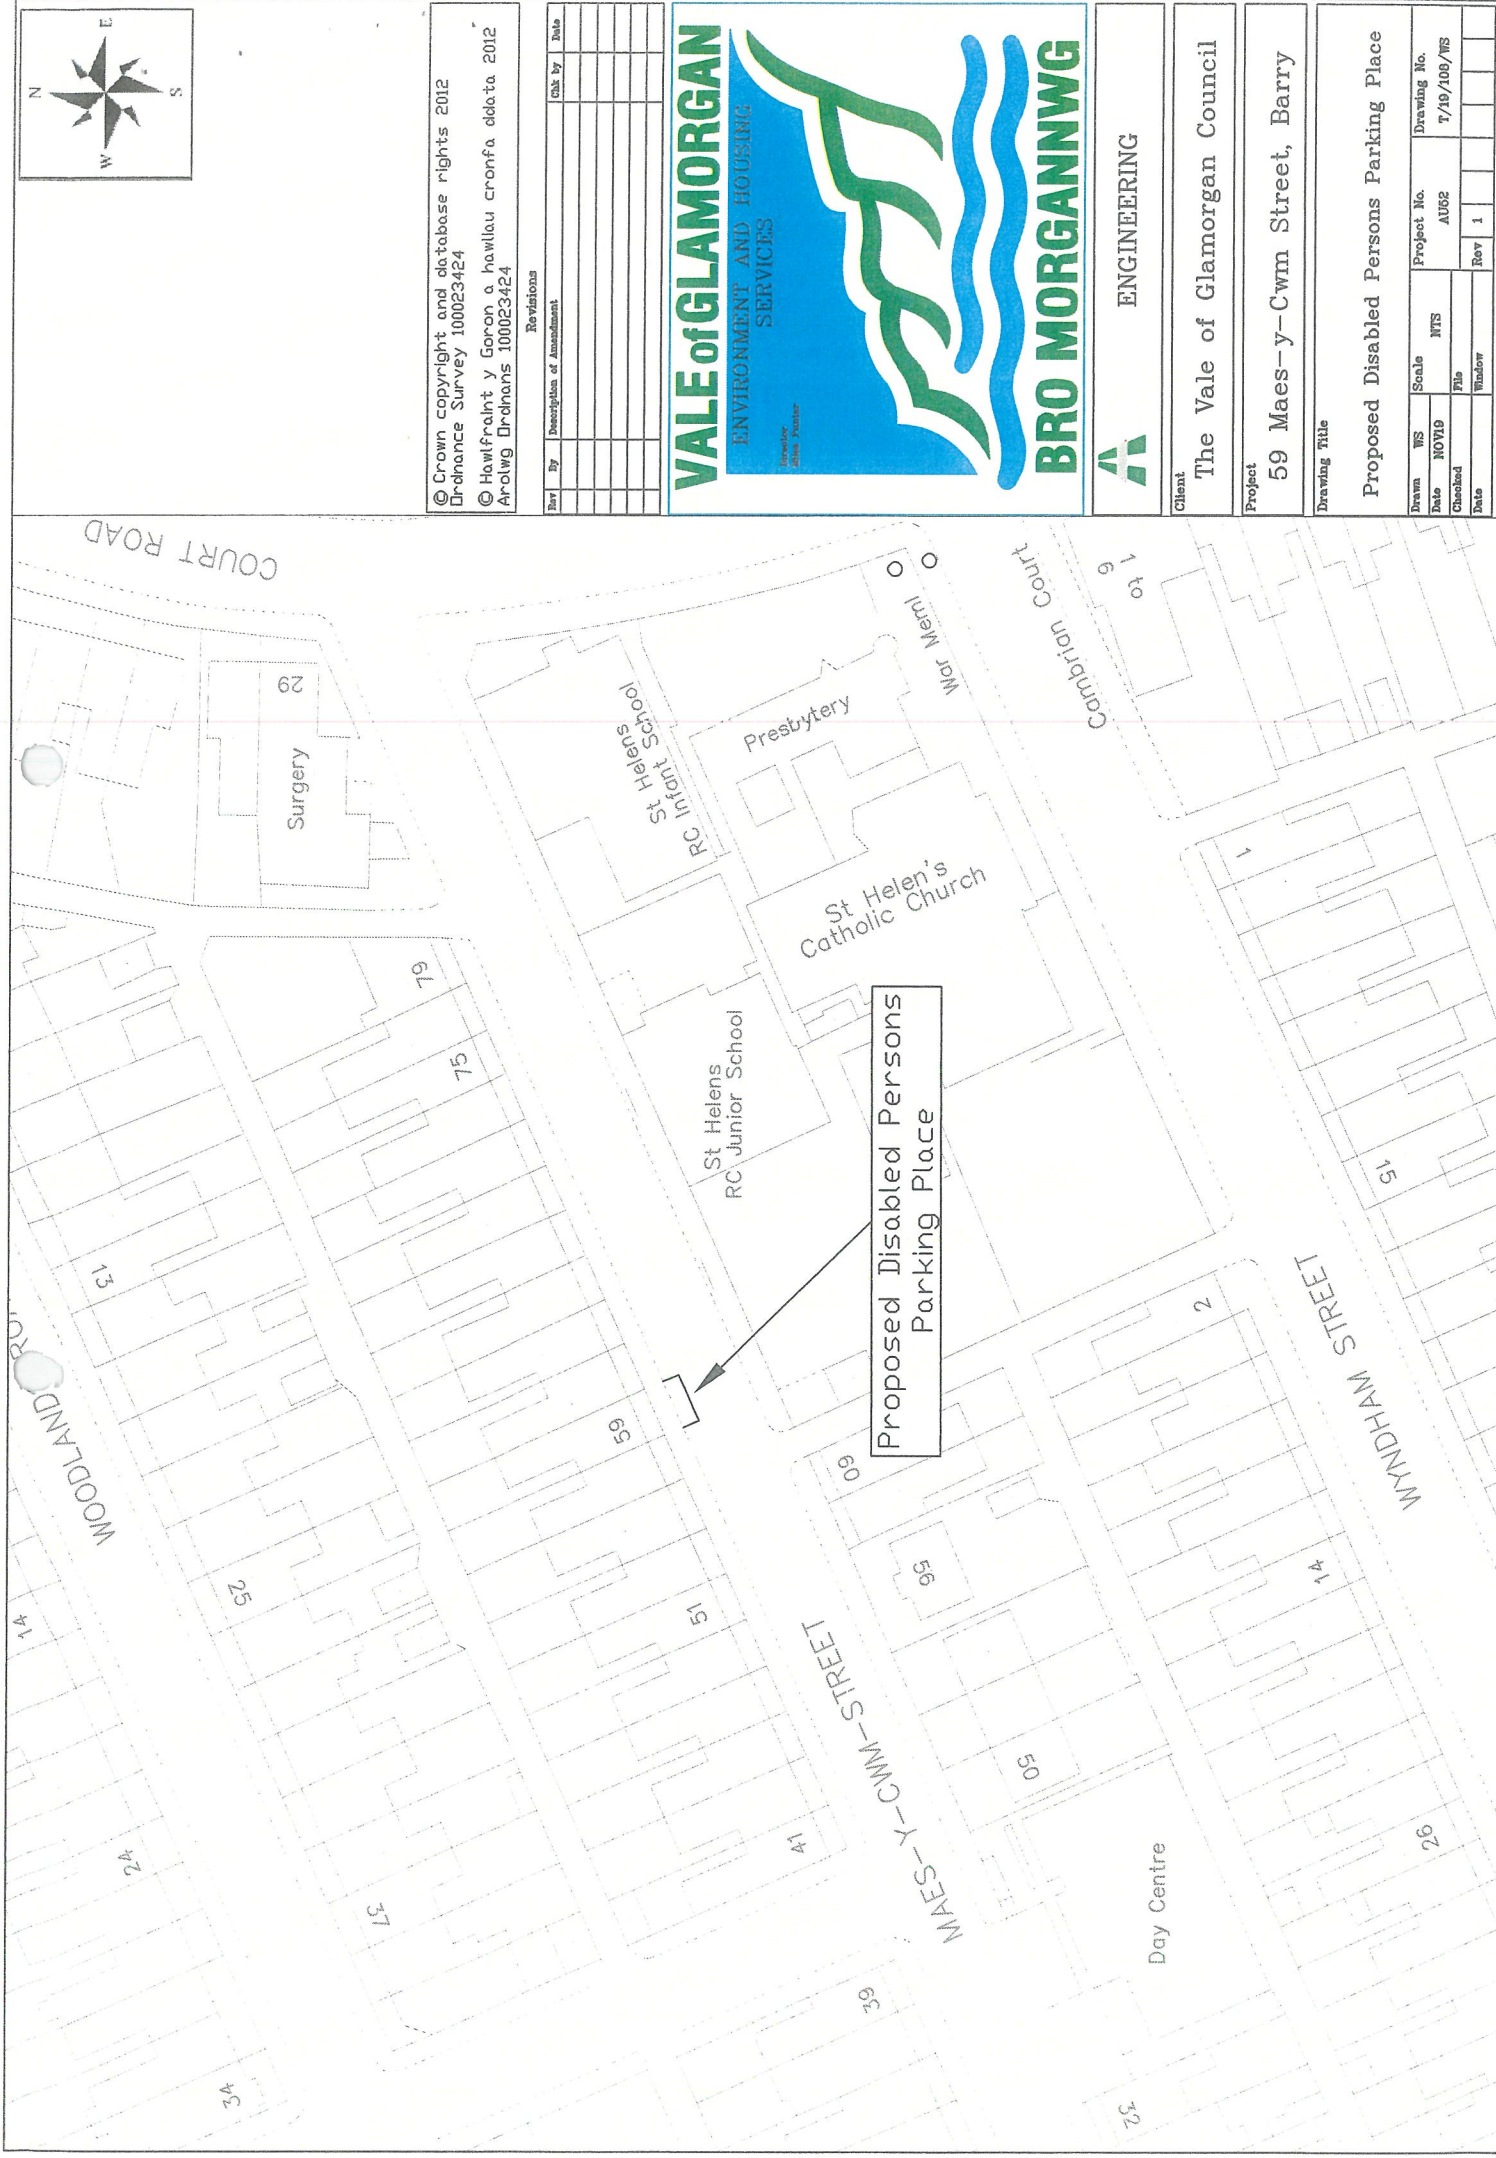

© Crown copyright and database rights 2012
Ordnance Survey 100023424
© Hawlfraint y Goron a hawlau cronfa ddata 2012
Arolwg Ddawns 100023424

Revisions			
Rev	By	Description of Amendment	Date

VALE of GLAMORGAN
ENVIRONMENT AND HOUSING SERVICES

BRO MORGANNWG


ENGINEERING

Client
The Vale of Glamorgan Council

Project
59 Maes-y-Cwm Street, Barry

Drawing Title
Proposed Disabled Persons Parking Place

Drawn	WS	Scale	Project No.	Drawing No.
Date	NOTED	File	Rev	1
Checked	Window			

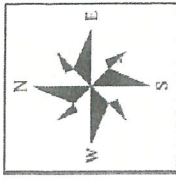

© Crown copyright and database rights 2012
Ordnance Survey 100023424
© Hawlfraint y Goron a hawllau cronfa ddata 2012
Arolwg Ordnans 100023424

Revisions		
Rev	By	Description of Amendment

VALE of GLAMORGAN
ENVIRONMENT AND HOUSING SERVICES
Working with you

BRO MORGANNWG

ENGINEERING


Client
The Vale of Glamorgan Council


Project
Coedceri, Oxford Street, Barry

Drawing Title

Proposed Disabled Persons Parking Place

Drawn	WS	Scale	Project No.	Drawing No.
Date	NOTED	NTS	AY48	T/19/08/WS
Checked		File		
Date		Window	Rev 1	

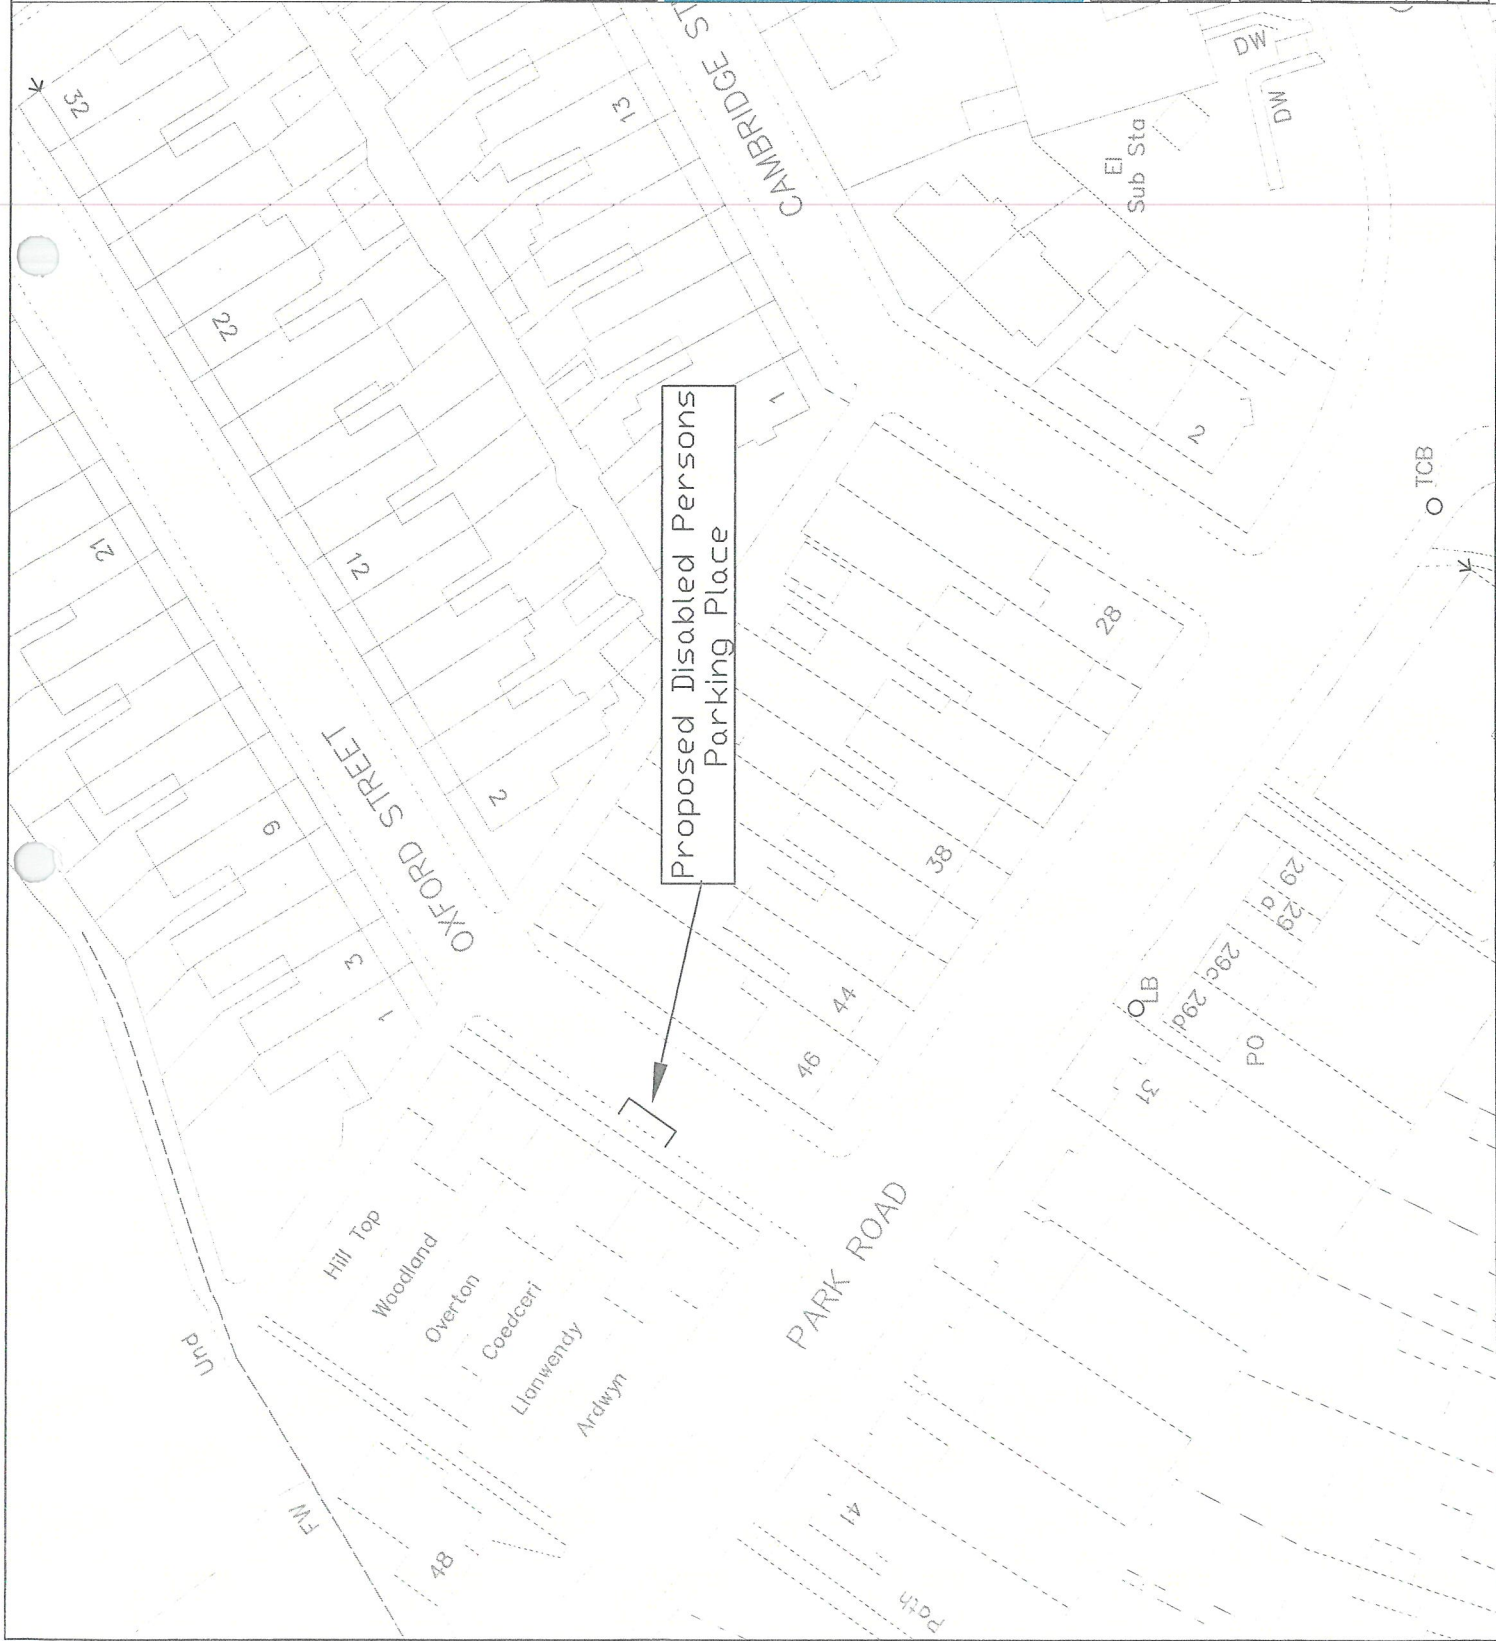

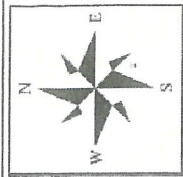

© Crown copyright and database rights 2012
Ordnance Survey 100023424
© Hawfrainth y Goron a hawliau cronfa ddada 2012
Arolwg Drehan 100023424

Revisions

Rev	By	Description of Amendment	Chk by	Date




Client
The Vale of Glamorgan Council

Project
15 Palmerston Road, Barry


Drawing Title
Proposed Disabled Persons Parking Place

Drawn	WS	Scale	NTS	Project No.	Drawing No.
Date	NOV10			AT55	7/10/100/WS
Checked		File		Rev	1
Date		Window			

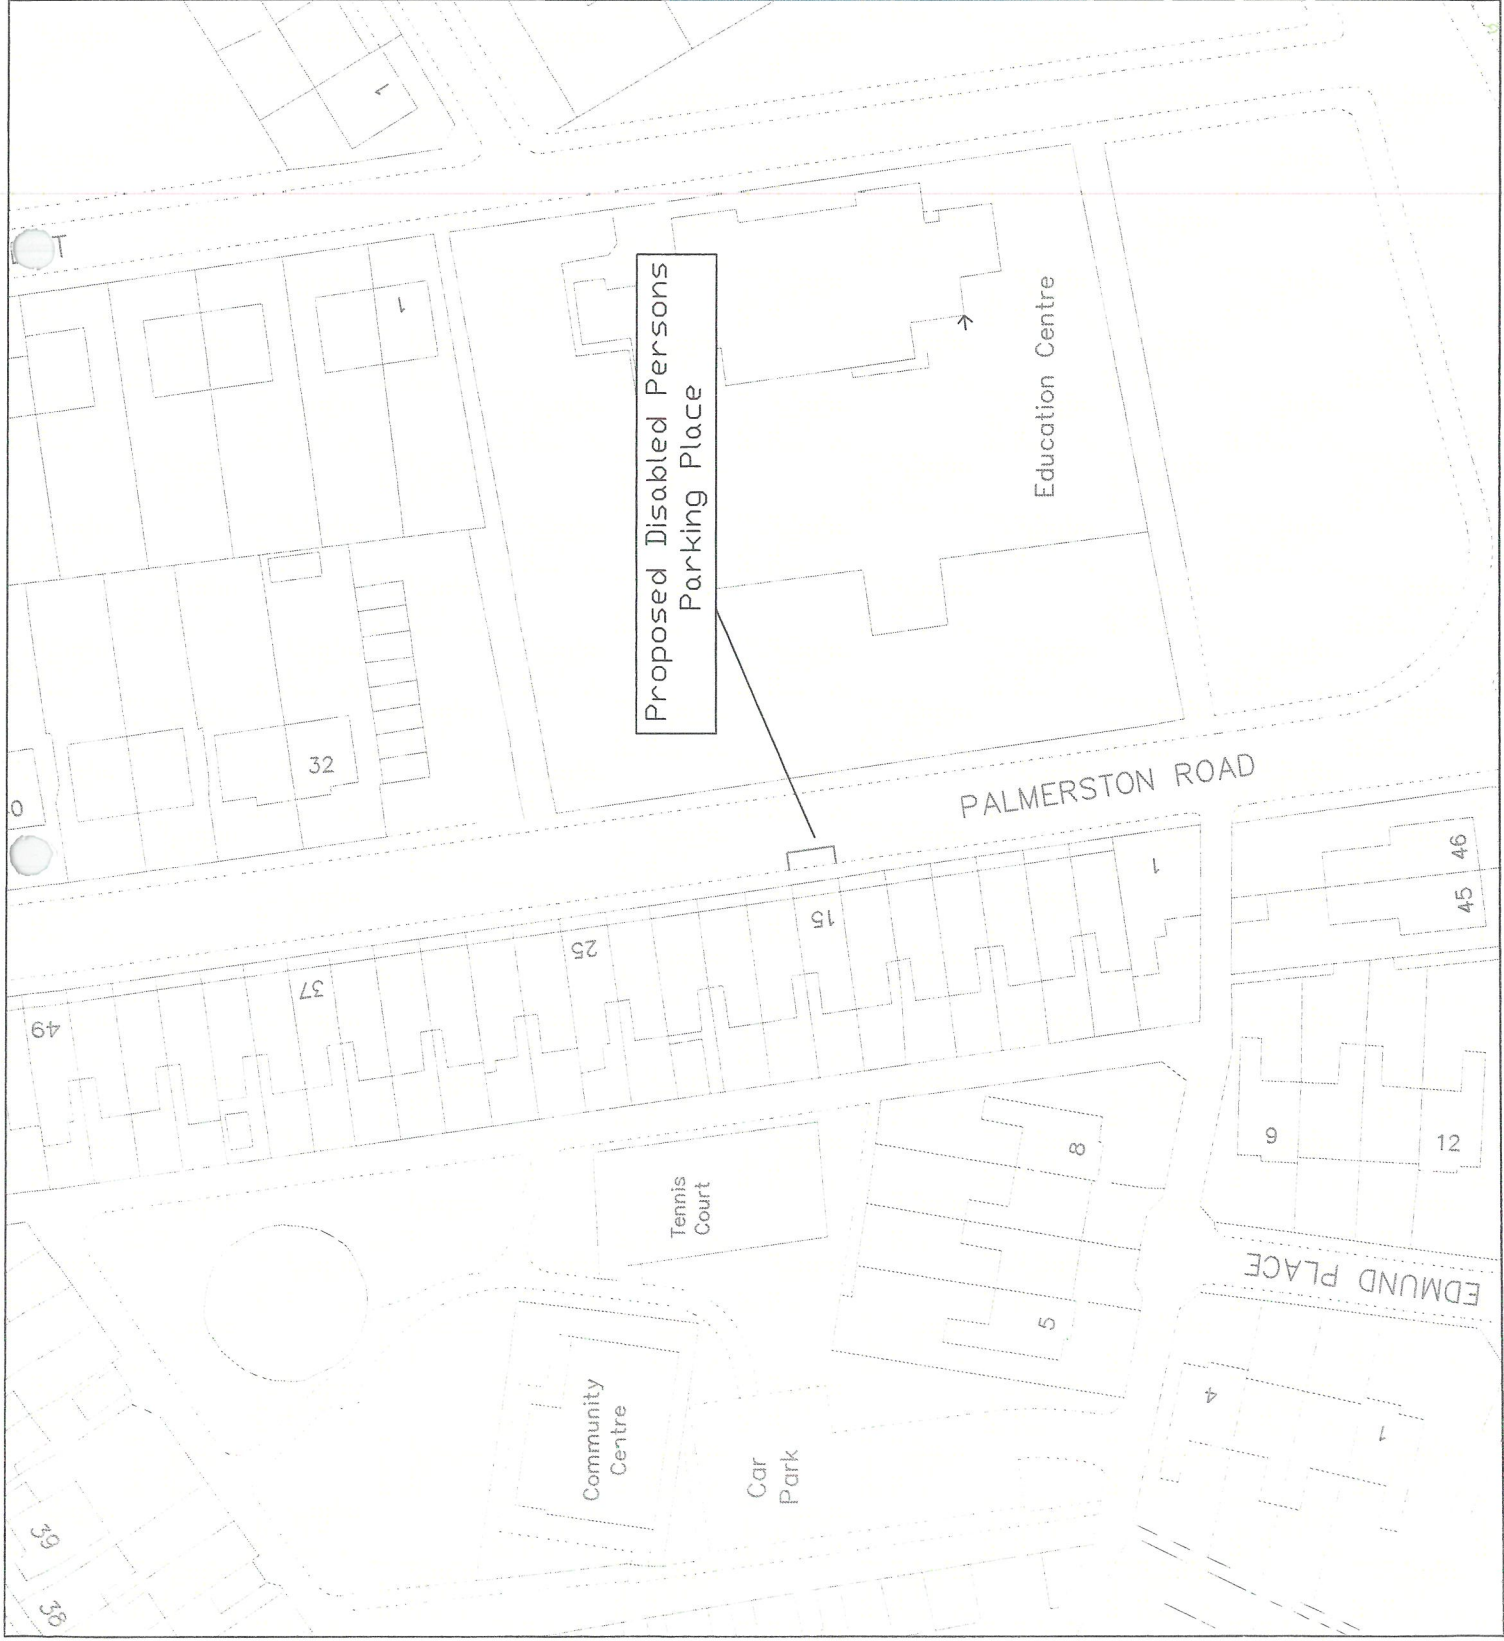



Drawn	NS	Scale	NTS	Project No.	AUG1	Drawing No.	T/10 AOT/NS
Date	NOV19						
Checked				Rev	1		
Date		File	Window				

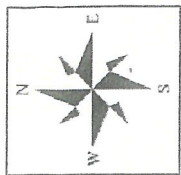

© Crown copyright and database rights 2012
Ordnance Survey 100023424
© Hawfraint y Goron a hawliau cronfa ddata 2012
Arolwg Ordnans 100023424

Revisions		
Rev	By	Description of Amendment




 ENGINEERING


Client
The Vale of Glamorgan Council

Project
30 Porthkerry Road, Barry

Drawing Title
Proposed Disabled Persons Parking Place

Drawn	WS	Scale	NTS	Project No.	AX49	Drawing No.	T/19/105/WS
Date	NOV19	File		Rev	1		
Checked		Window					
Date							

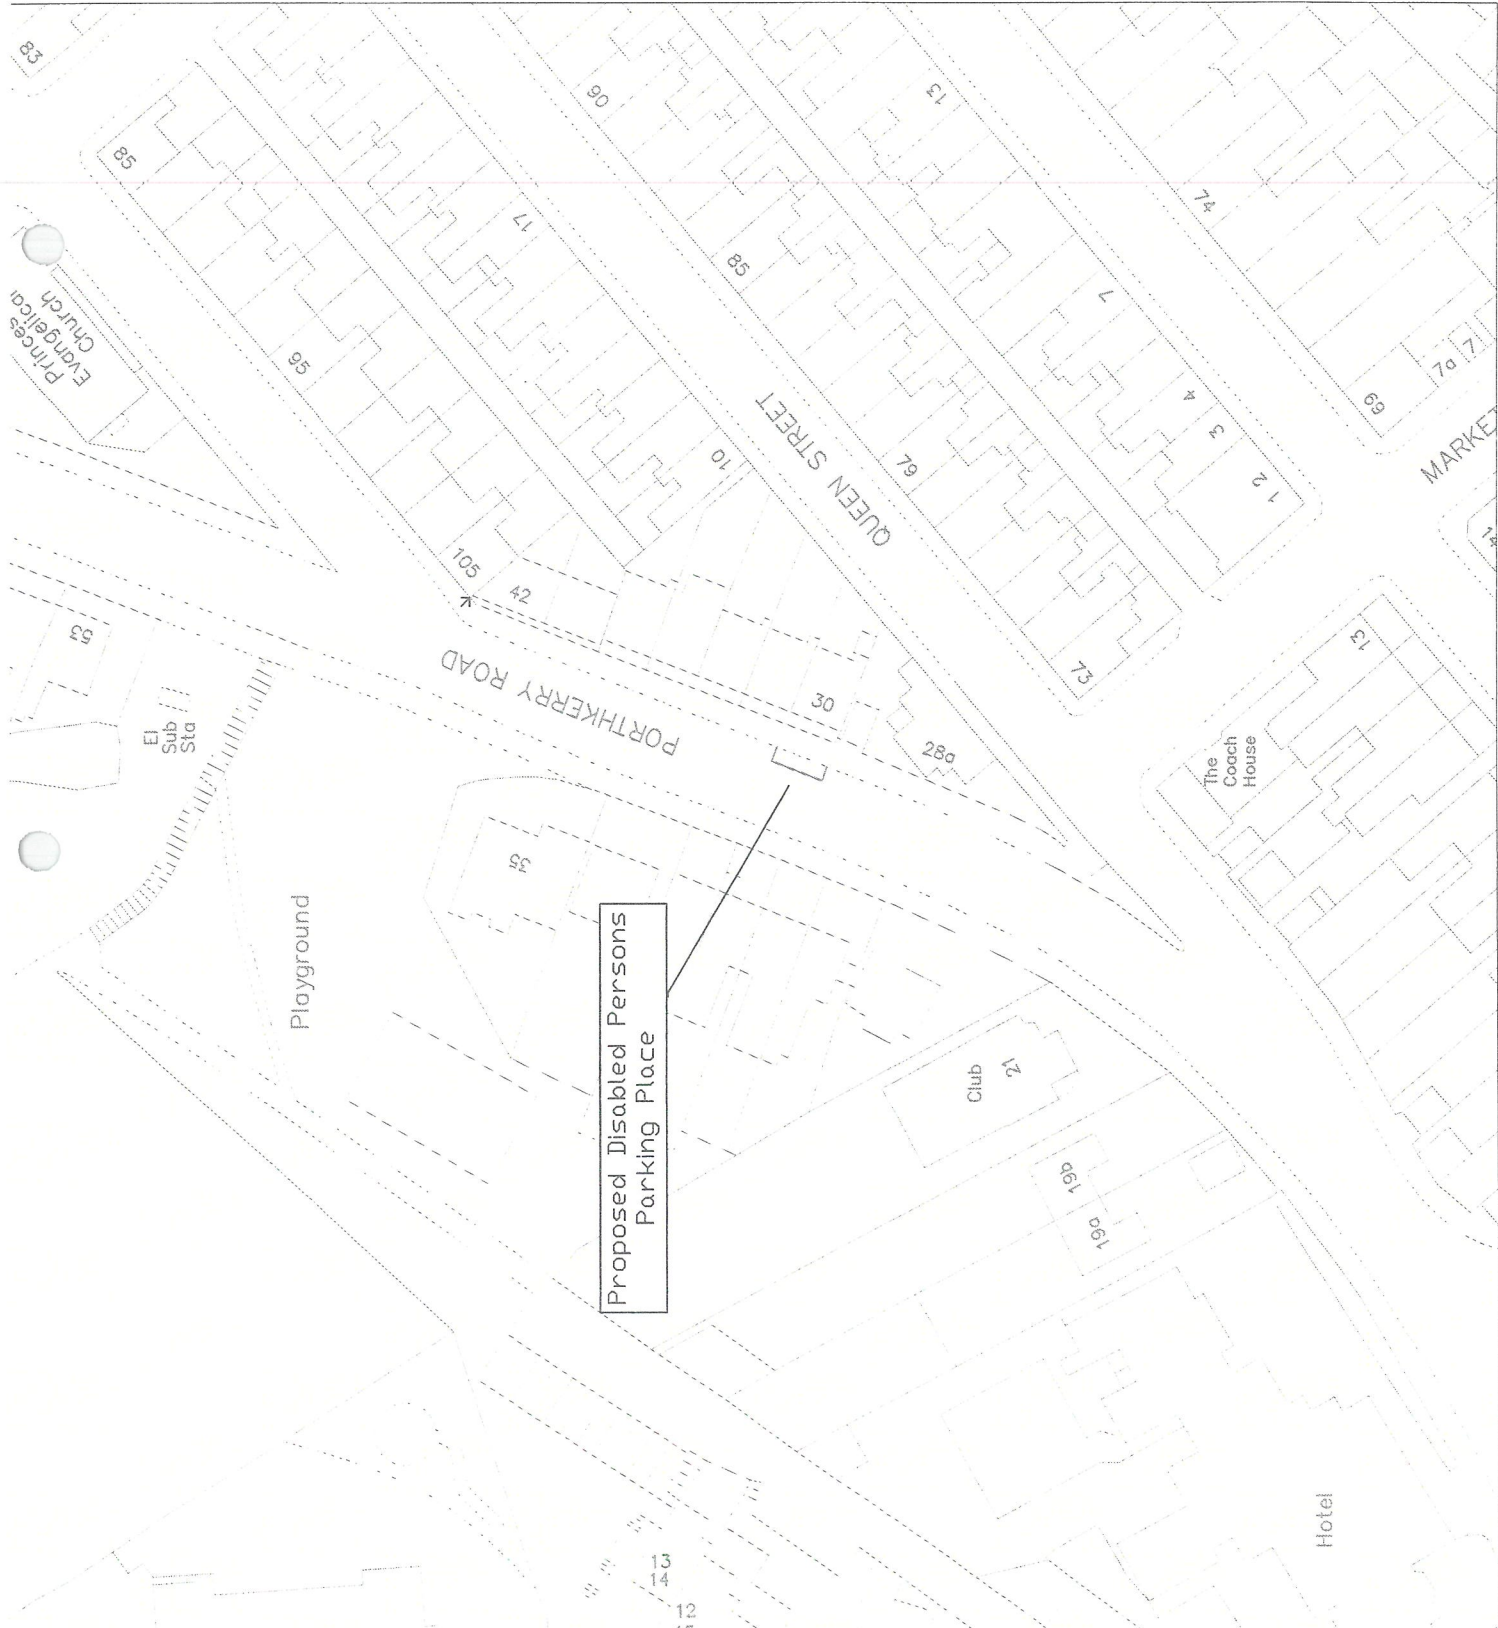

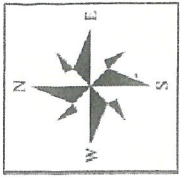

© Crown copyright and database rights 2012
Ordnance Survey 100023424
© Hawfronht y Goron a hawliau cronfa ddata 2012
Arolwg Ordnans 100023424

Revisions		
Rev	By	Description of Amendment



ENGINEERING


Client
The Vale of Glamorgan Council

Project
7 Tydfil Street, Barry

Drawing Title
Proposed Disabled Persons Parking Place


Drawn	WS	Scale	NTS	Project No.	Project No.	Drawing No.
Date	NOV19			AUS3		T/19/102/WS
Checked		File		Rev	1	
Date		Method				



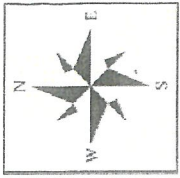

© Crown copyright and database rights 2012
Ordnance Survey 100023424
© Hawtfruit y Goron a hawllau cronfa ddola 2012
Arolwg Ordhans 100023424

Revisions		
Rev	Description of Amendment	Chk by

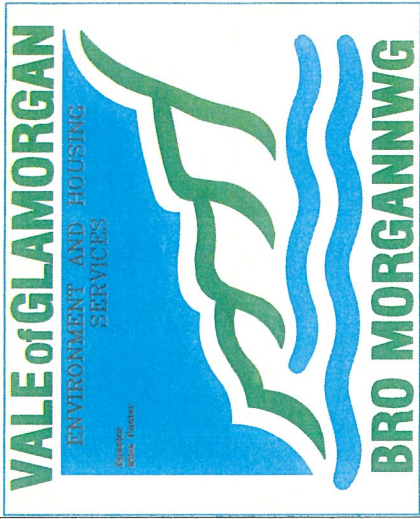

ENGINEERING


Client
The Vale of Glamorgan Council


Project
23 Grove Place, Penarth

Drawing Title

Proposed Disabled Persons Parking Place

Drawn	WS	Scale	NTS	Project No.	AM04	Drawing No.	T/19/104/WS
Date	NOTED	File	Window	Rev	1		
Checked							
Date							

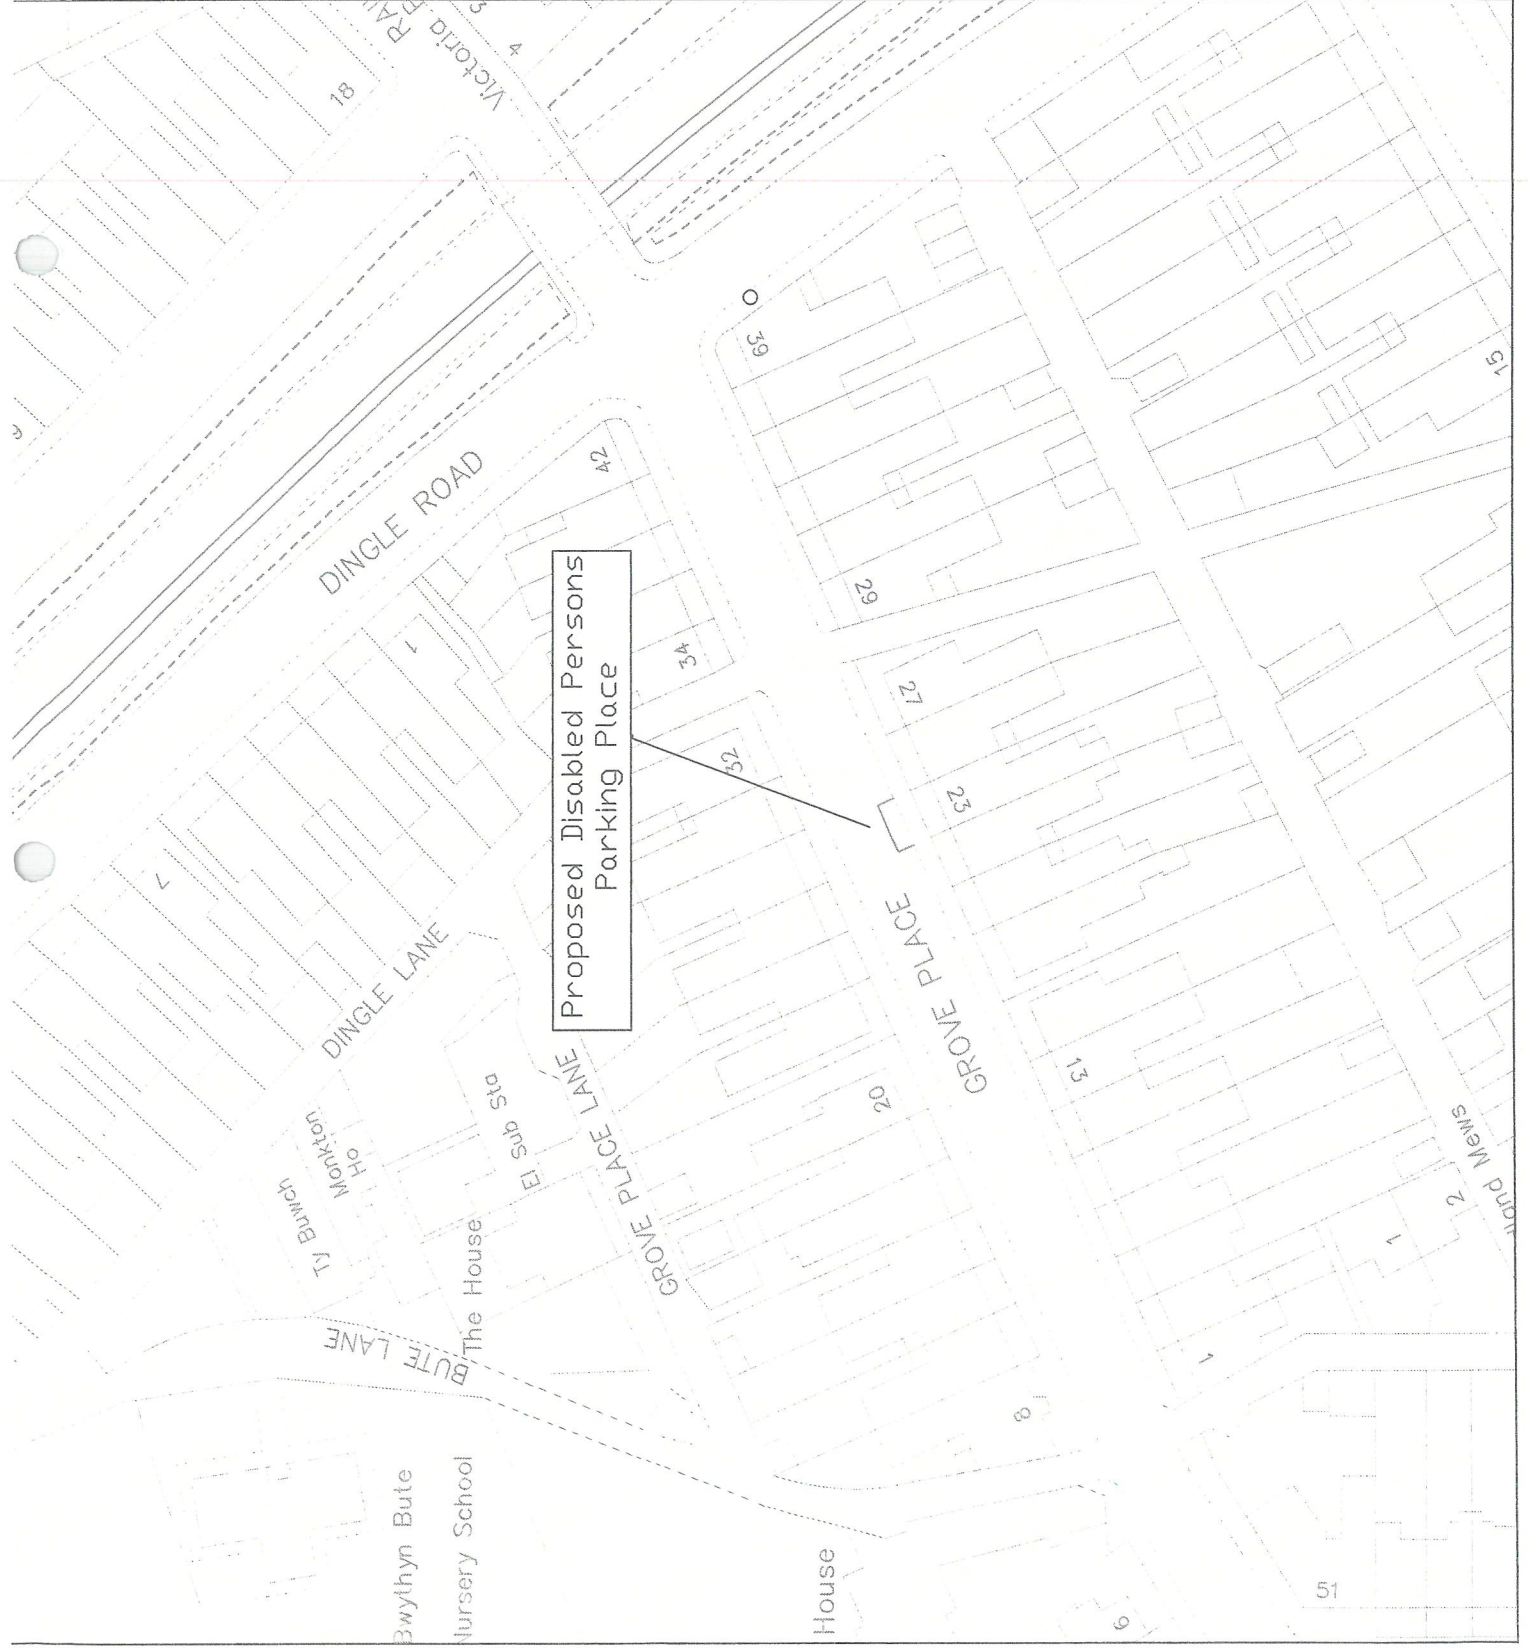

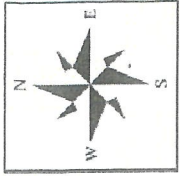

© Crown copyright and database rights 2012
Ordnance Survey 100023424
© Hawlfraint y Goron a hawliau cronfa ddelta 2012
Arolwg Ddnhans 100023424

Revisions			
Rev	By	Description of Amendment	Check by




Client
The Vale of Glamorgan Council

Project
31 Paget Road, Penarth

Drawing Title
Proposed Disabled Persons Parking Place

Proposed Disabled Persons Parking Place						
Drawn	WS	Scale	NTS	Project No.	Drawing No.	
Date	NOV19			A104	7/19/103/WS	
Checked		File		Rev <td>1</td> <td></td>	1	
Date		Window				



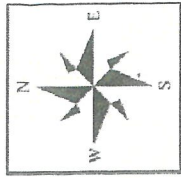

Revisions

Rev	By	Description of Amendment	Chk by	Date





Client
The Vale of Glamorgan Council

Project
67 Jenner Road, Barry

Drawing Title
Proposed Disabled Persons Parking Place

Drawn	WS	Scale	NTS	Project No.	AW50	Drawing No.	T/19/114/WS
Date	NOVID	File					
Checked		Window					
Date							

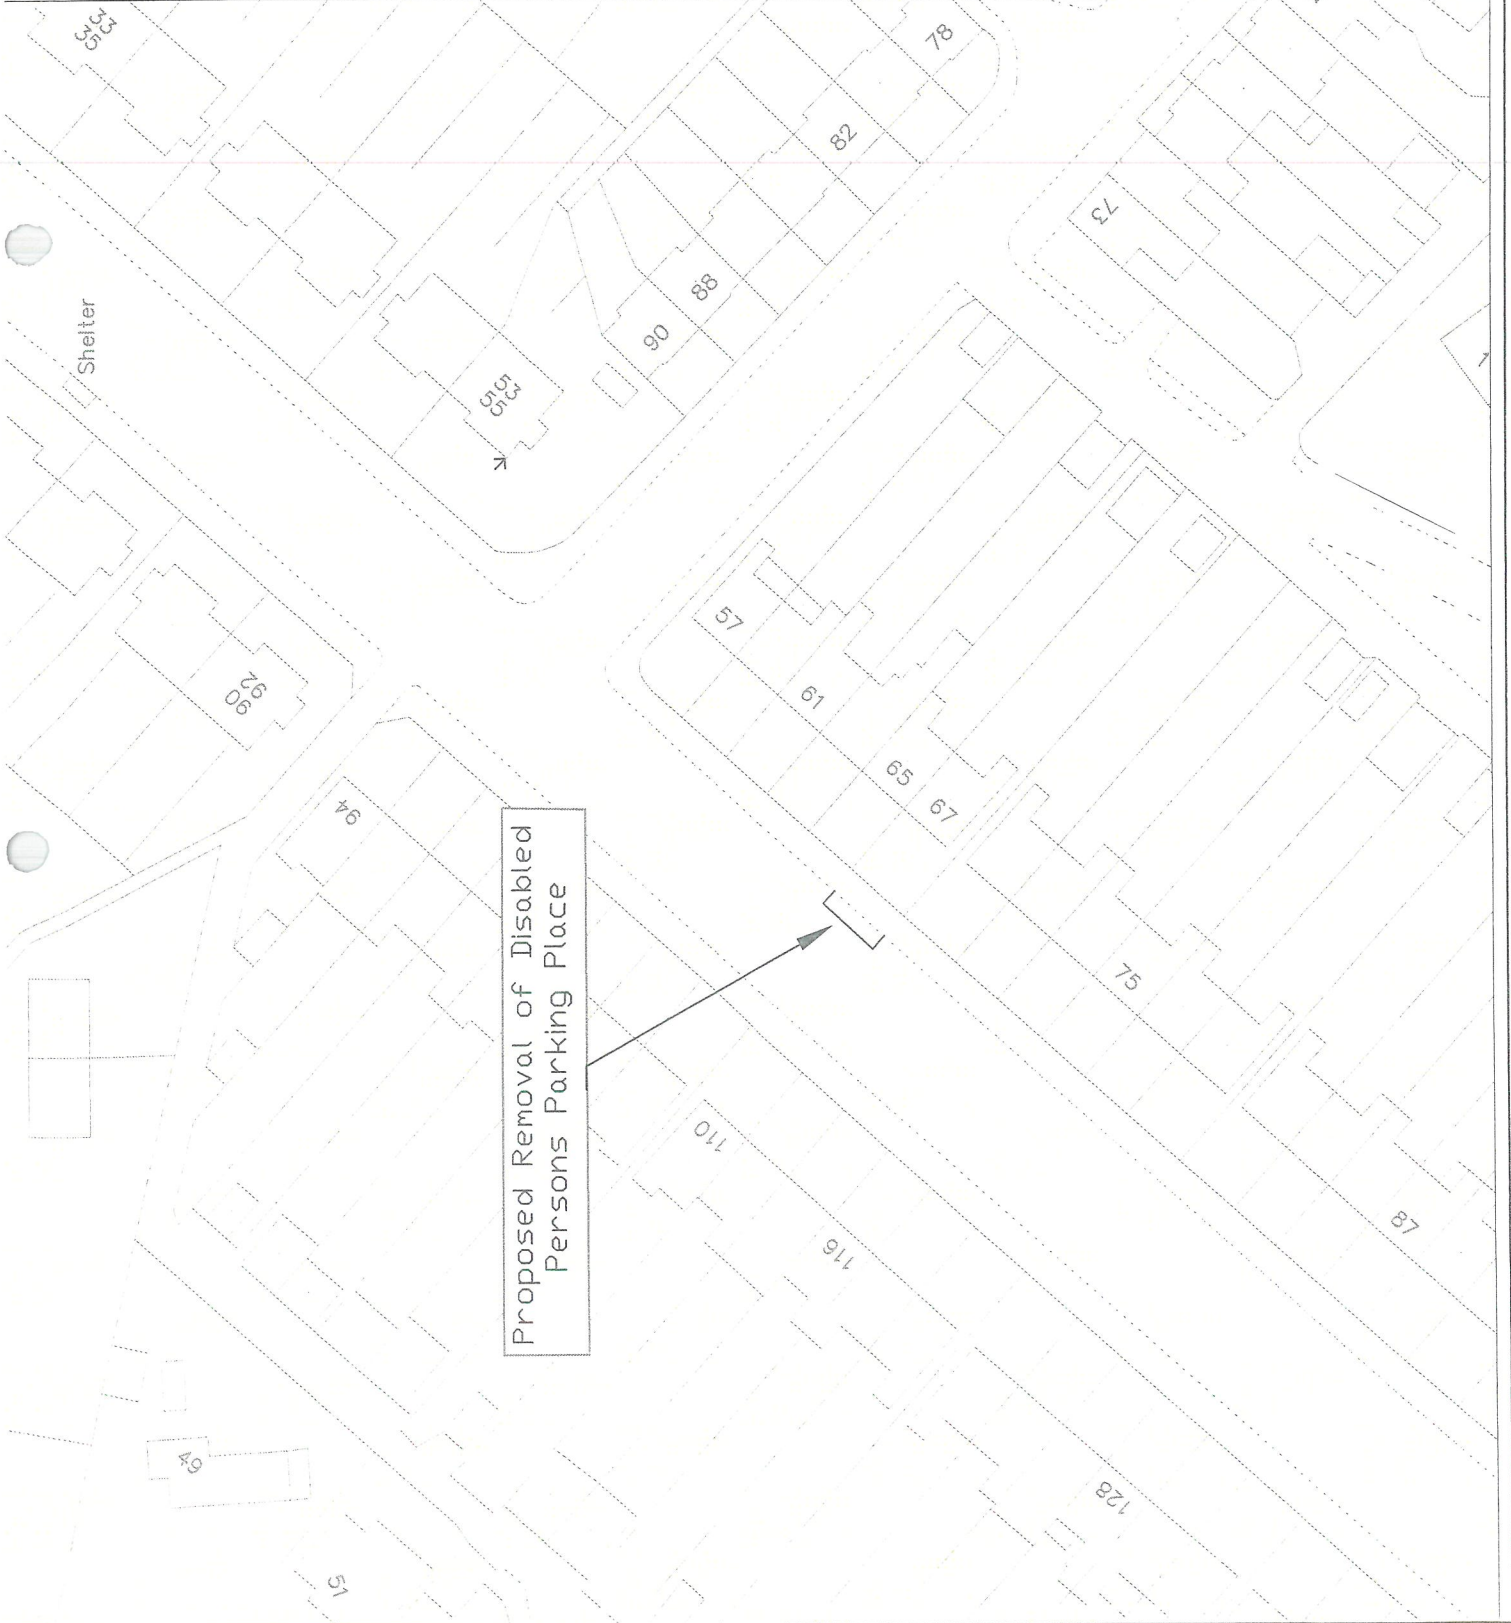

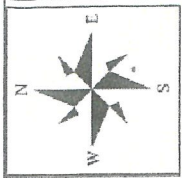

© Crown copyright and database rights 2012
Ordnance Survey 100023424
© Hawifraint y Goron a hawlau cronfa ddata 2012
Arolwg Ordnans 100023424

Revisions			
Rev	By	Description of Amendment	CHK by




ENGINEERING


Client
The Vale of Glamorgan Council

Project
37 Wenvoe Terrace, Barry

Drawing Title
Proposed Removal of
Disabled Persons Parking Place

Drawn	WS	Scale	NTS	Project No.	Drawing No.
Date	NOV19			AT50	T/10/110/WS
Checked		File		Rev	1
Date		Window			

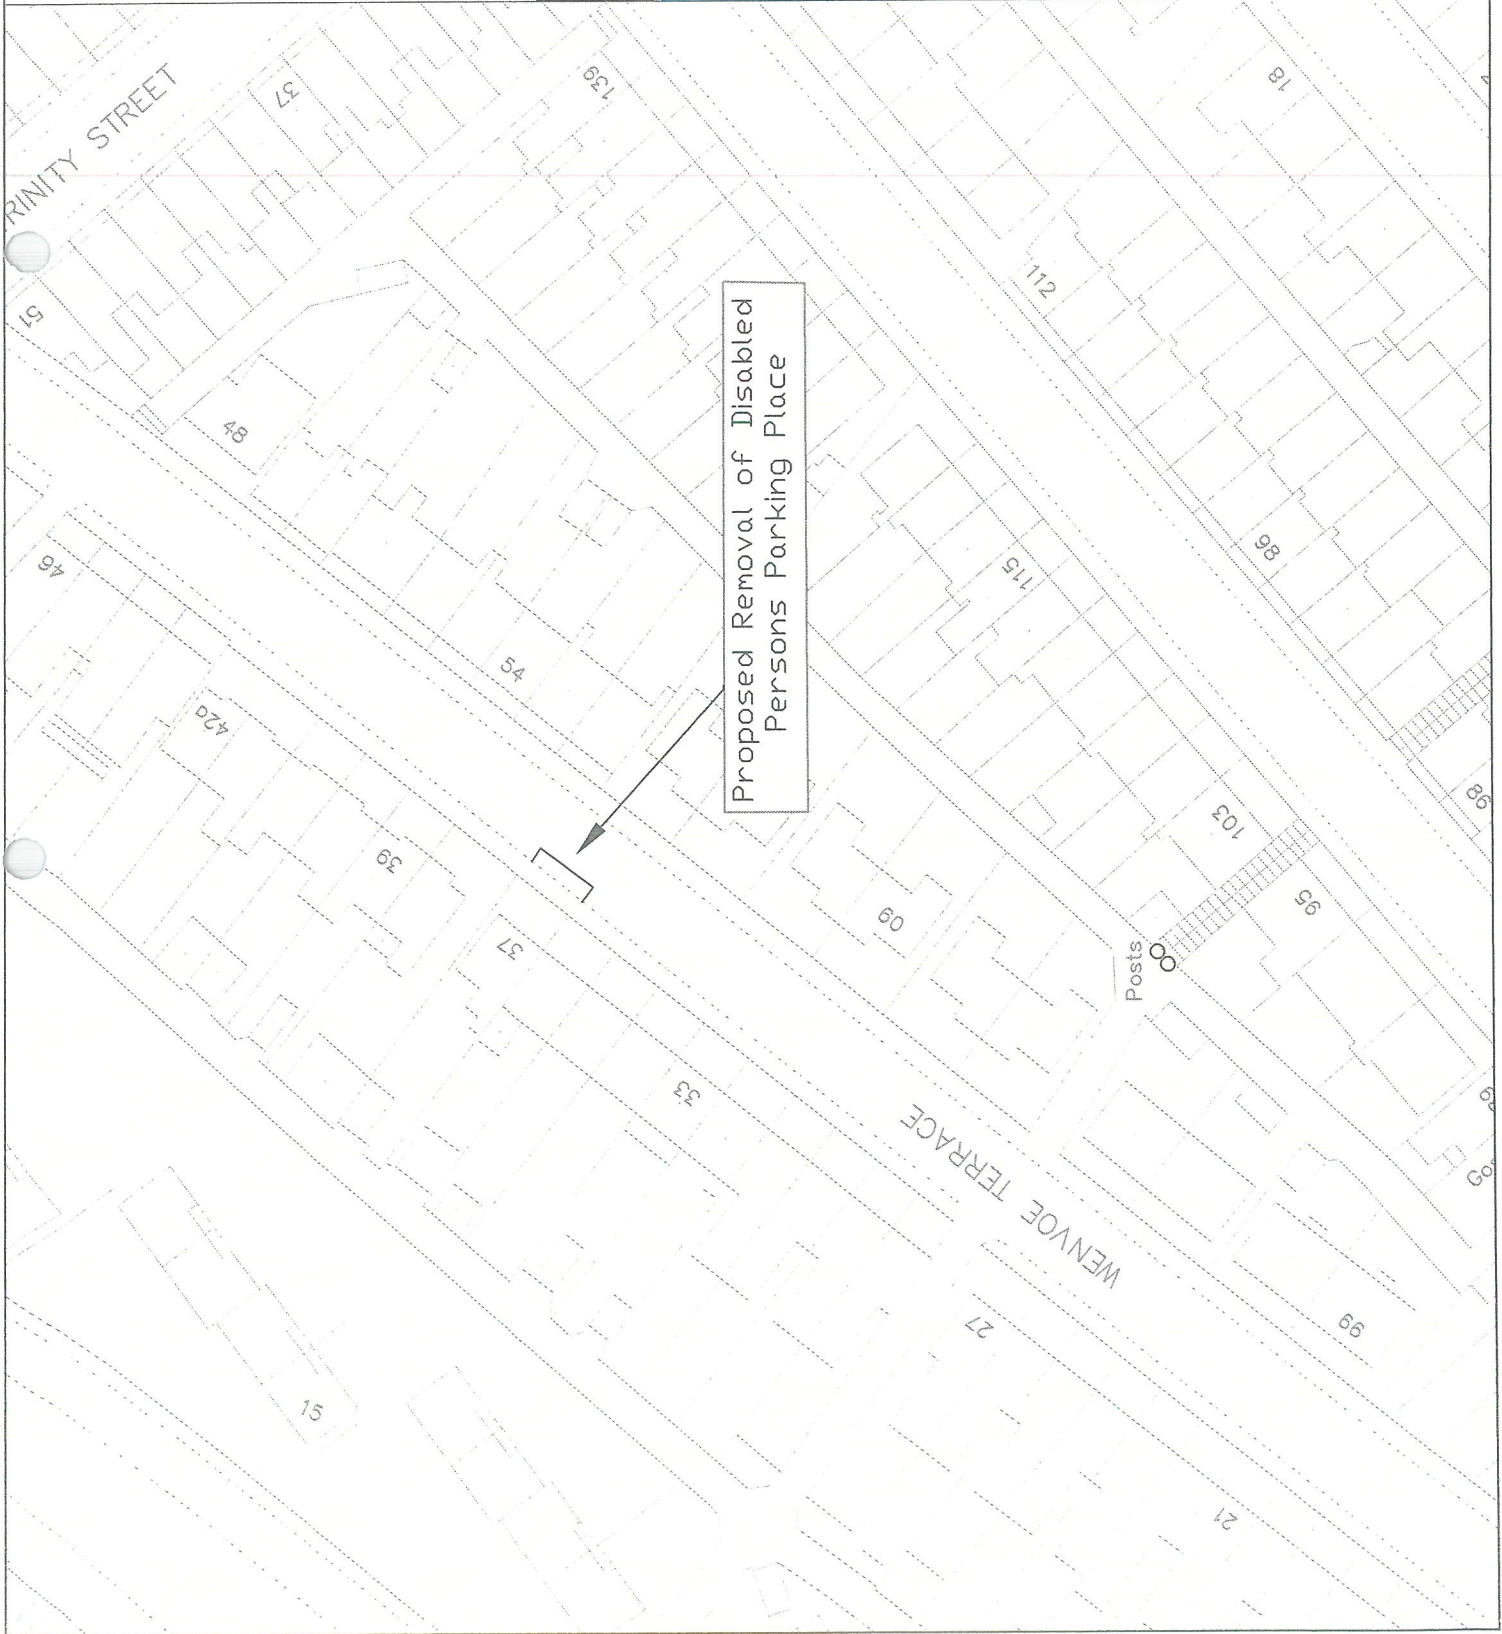

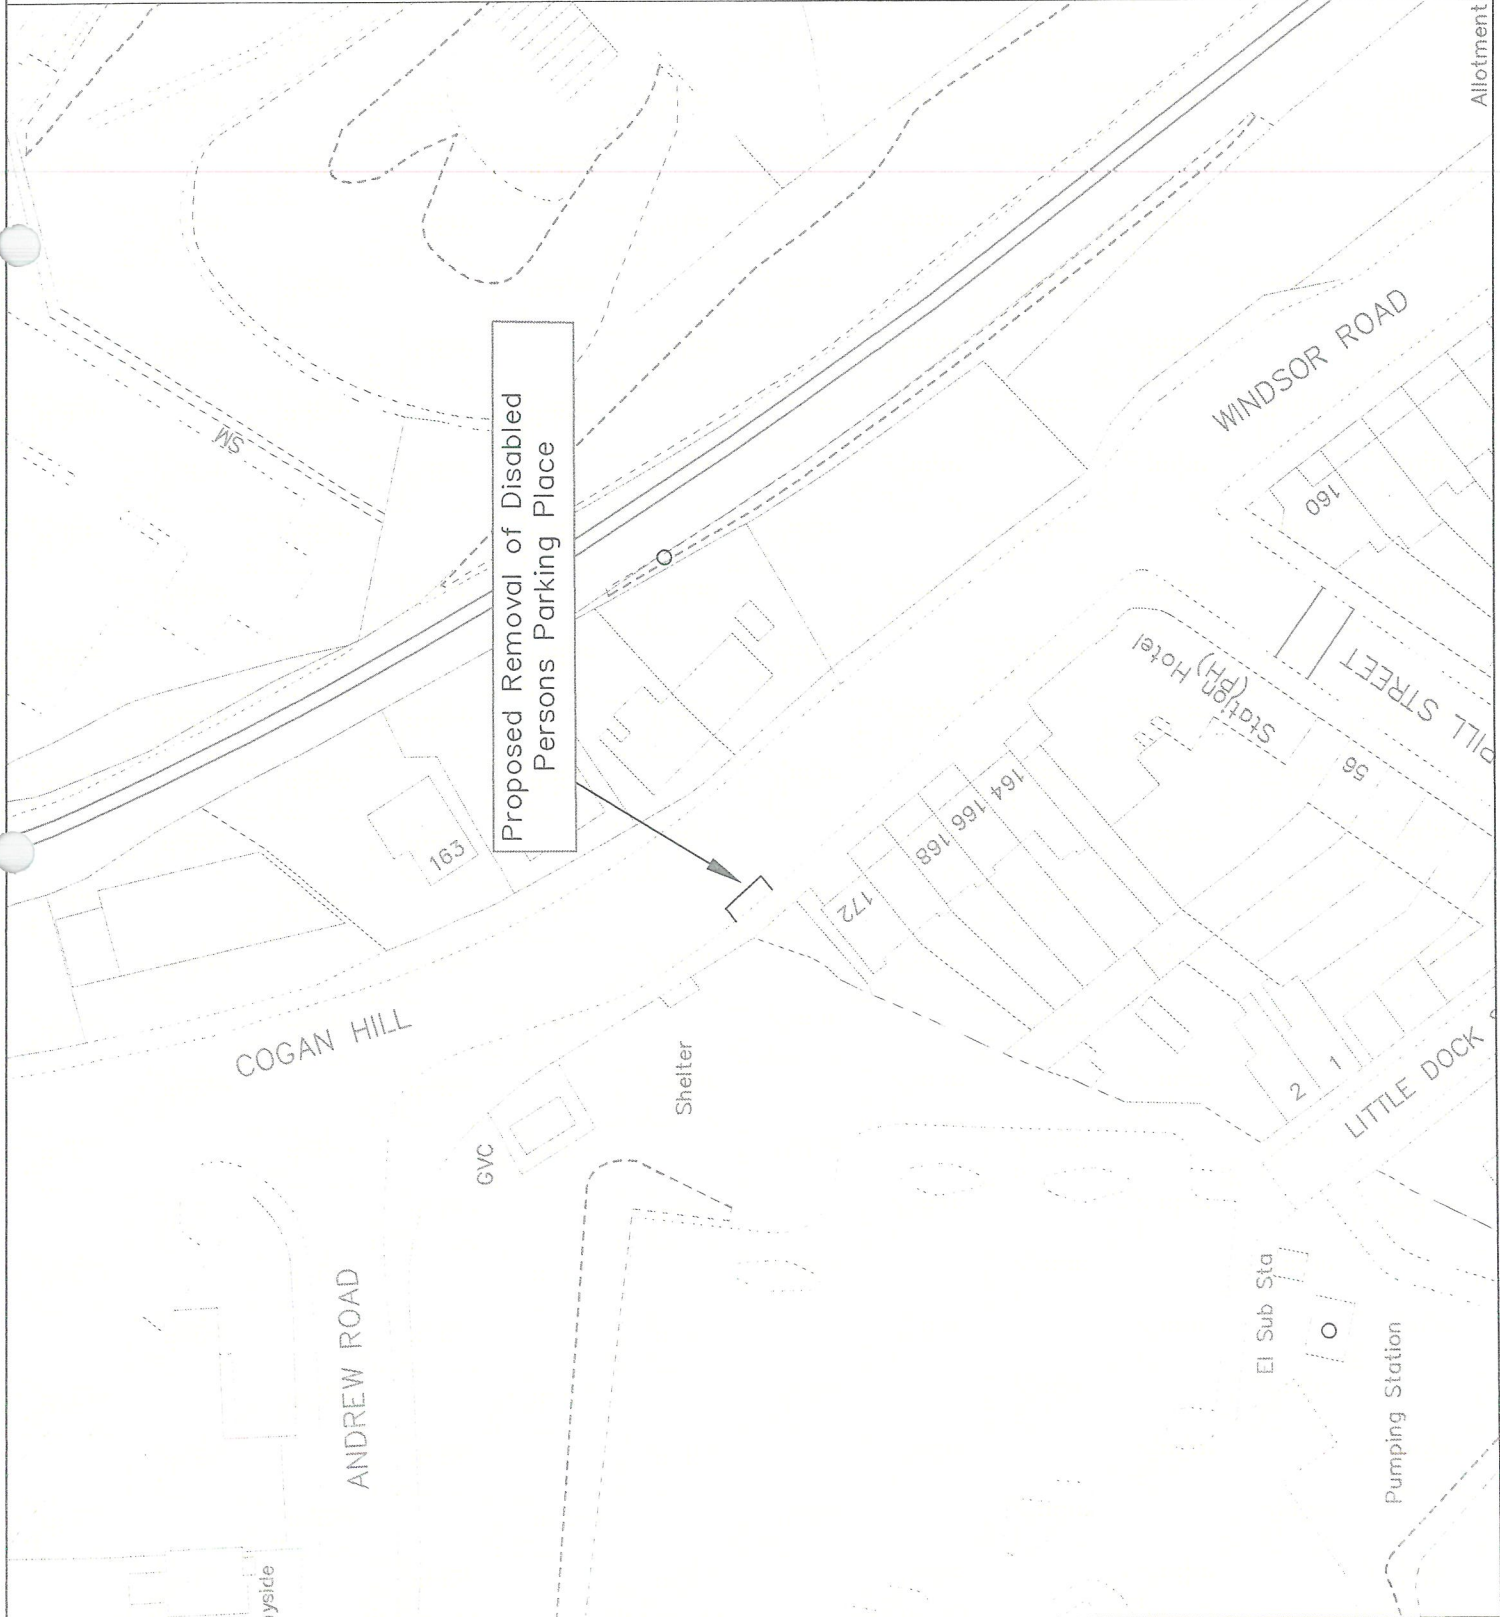

© Crown copyright and database rights 2012
 Ordnance Survey 100023424
 © Hawlfraint y Goron a hawliau cronfa ddata 2012
 Arolwg Ordnans 100023424

Revisions			
Rev	By	Description of Amendment	Chk by



ENGINEERING


Client
 The Vale of Glamorgan Council

Project
 164 Windsor Road, Penarth

Drawing Title
 Proposed Removal of
 Disabled Persons Parking Place

Drawn	WS	Scale	Project No.	Drawing No.
Date	NOV19	NTS	AMS	7/10/19/WS
Checked	Date	File	Window	Rev
				1

Allotment

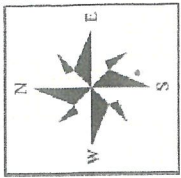

© Crown copyright and database rights 2012
Ordnance Survey 100023424
© Hawlfraint y Goron a hawllau cronfa ddata 2012
Arolwg Ordhnans 100023424

Revisions			
Rev	By	Description of Amendment	Date





ENGINEERING

Client
The Vale of Glamorgan Council

Project
13 Lower Morel Street, Barry

Drawing Title					
Proposed Removal of Disabled Persons Parking Place					
Drawn	WS	Scale	Project No.	Drawing No.	
Date	MOYD	NTS	AVS	7/19/109/WS	

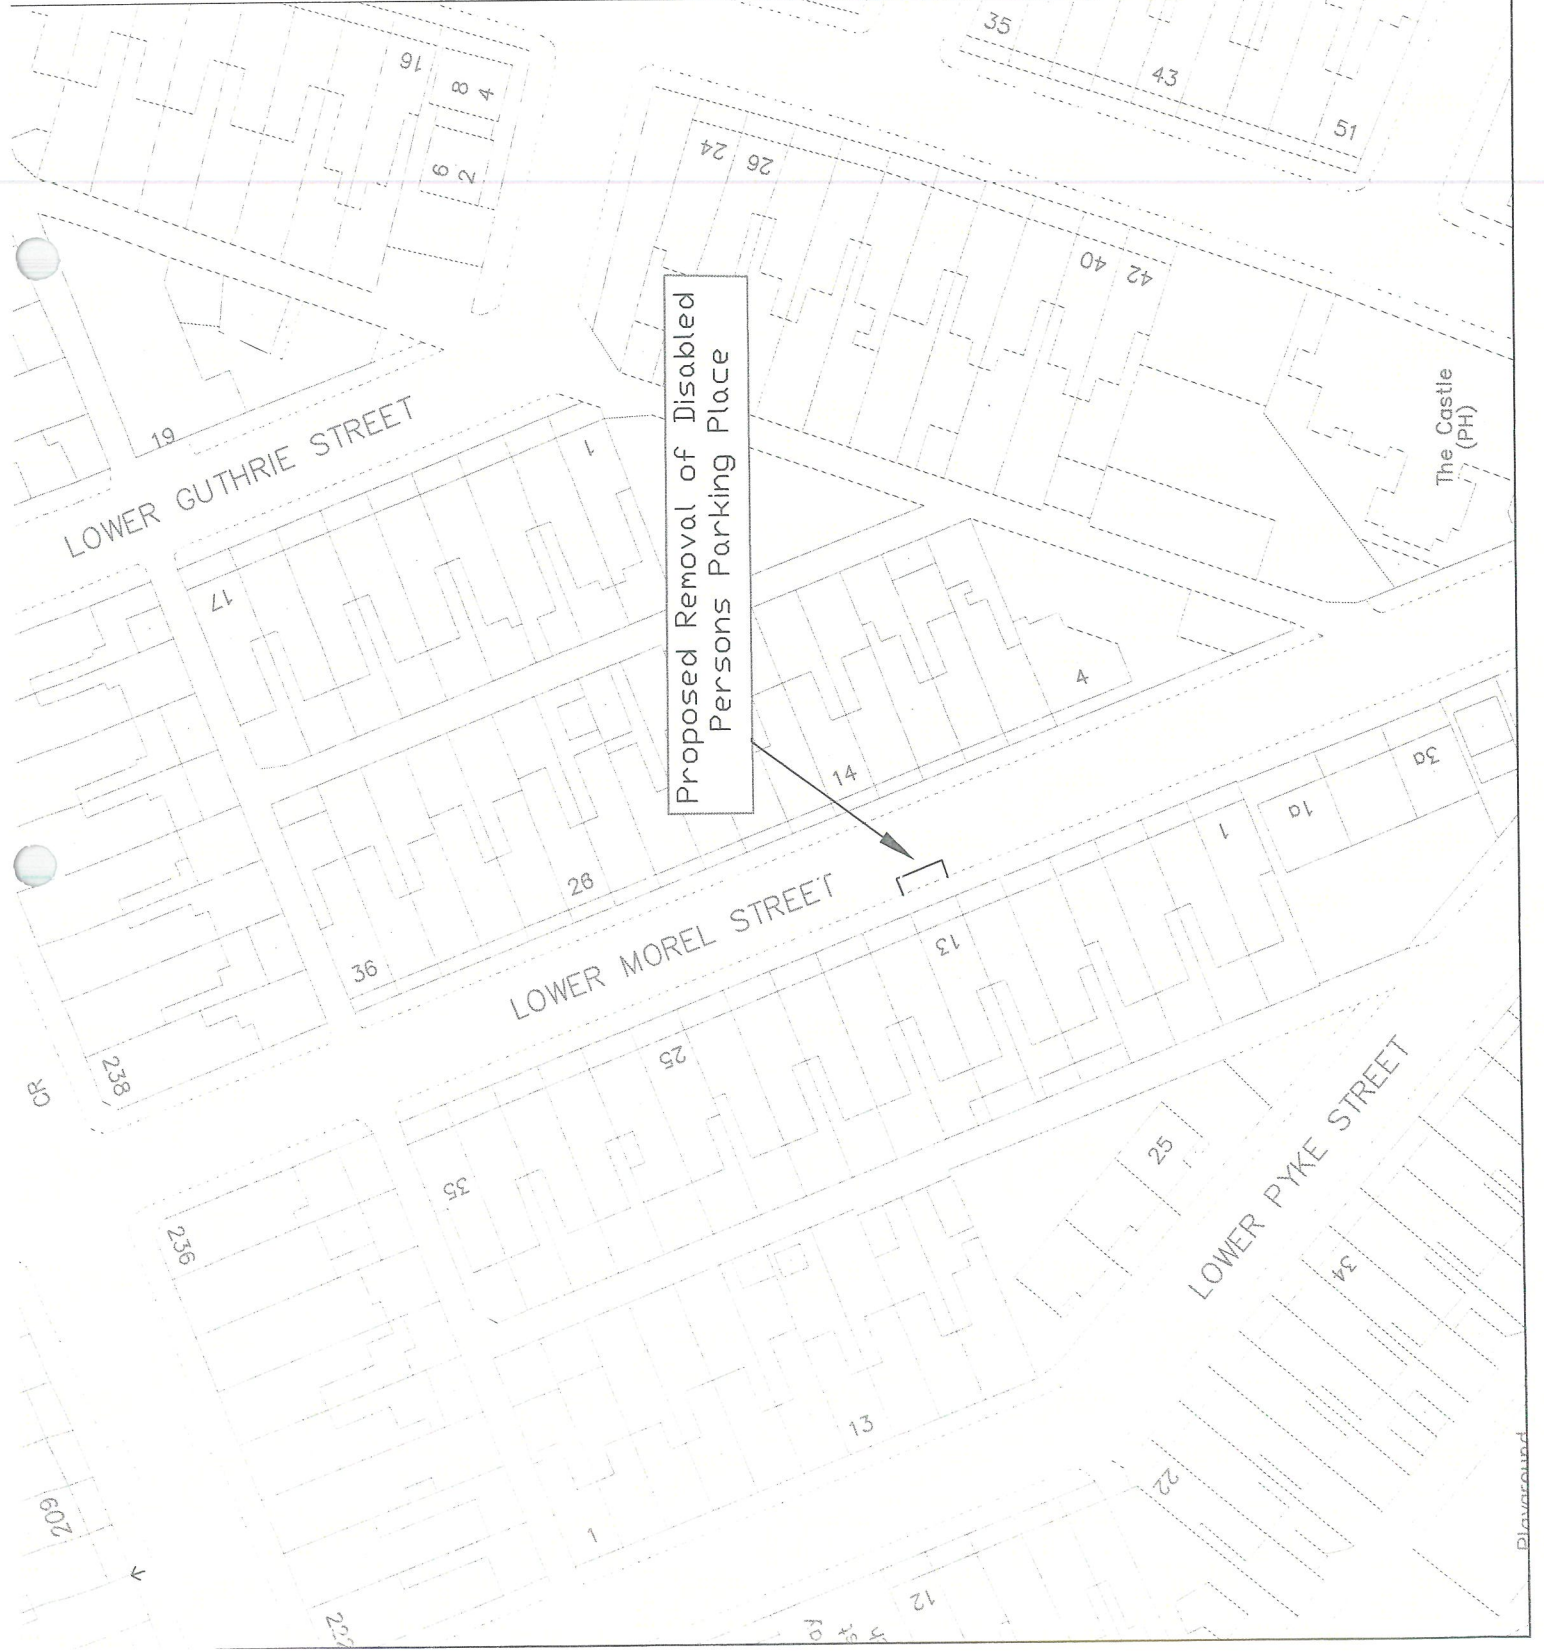

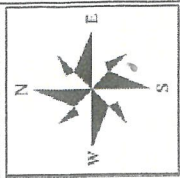

© Crown copyright and database rights 2012
Ordnance Survey 100023424
© Hawifraint y Goron a hawlaia cronfa ddata 2012
Arolwg Ordnans 100023424

Revisions

Rev	By	Description of Amendment	Check by	Date



Client
The Vale of Glamorgan Council

Project
39 Newlands Street, Barry

Drawing Title
Proposed Removal of
Disabled Persons Parking Place

Drawn Date Checked Date	WS NOV19	Scale NTS	Project No. AV52	Drawing No. 7/19/111/WS

