

**THE VALE OF GLAMORGAN COUNCIL
(PROHIBITION AND RESTRICTION OF WAITING AND
LOADING AND PARKING PLACES)
(CIVIL ENFORCEMENT) (AMENDMENT) (NO5) ORDER 2013**

The Vale of Glamorgan Council in exercise of its powers under Sections 1, 2, 3, 4, 32, 35, 45, 46, 53 and 124 of and Part IV of Schedule 9 of the Road Traffic Regulation Act 1984 and Part 6 of the Traffic Management Act 2004 and of all other powers enabling it in that behalf and after consultation with the Chief Officer of South Wales Police, in accordance with Part III of Schedule 9 to the said Act of 1984 hereby makes the following Order:-

Interpretation

In this Order **Disabled Persons Parking Place** (hereinafter referred to as a "Parking Place") means an area on a highway designated as a Parking Place by this Order exclusively for the use of a vehicle which is being used for the conveyance of a disabled person and is displaying in a conspicuous position a Badge in accordance with the Disabled Person (Badges for Motor Vehicles) (Wales) Regulations 2000 and a Parking Disc as defined in the Local Authorities Traffic Orders (Exemptions for Disabled Persons) (Wales) Regulations 2000.

Except as provided by this Order or upon the direction or with the permission of a police constable in uniform or a Civil Parking Enforcement Officer no person shall cause or permit any vehicle to wait at any time in a Parking Place designated by this Order, unless the vehicle is displaying in a conspicuous position a Badge in accordance with the Disabled Person (Badges for Motor Vehicles) (Wales) Regulations 2000 and a Parking Disc as defined in the Local Authorities Traffic Orders (Exemptions for Disabled Persons) (Wales) Regulations 2000.

Regulation of Parking Places

1. Where a police constable in uniform or a Civil Parking Enforcement Officer is of the opinion that the provisions contained in Article 3 of this Order have been contravened he may remove or cause to be removed the vehicle from its Parking Place.
2. A police constable in uniform or a Civil Parking Enforcement Officer may move or cause to be moved in case of emergency to any place he thinks fit any vehicle left in a Parking Place and where it is so removed shall provide for the safe custody of the vehicle.
3. Every vehicle left in a Parking Place shall stand so that every part of the vehicle is within the limits of the Parking Place.
4. A police constable in uniform or a Civil Parking Enforcement Officer or a person duly authorised by the Council may suspend the use of

a Parking Place or any part thereof whenever he considers such suspension reasonably necessary:-

- (i) for the purpose of facilitating the movement of traffic or promoting its safety;
 - (ii) for the purpose of any building operation the maintenance improvement or reconstruction of the highway or the cleansing of gullies in or adjacent to the Parking Place the laying erection alteration or repair in or adjacent to the Parking Place or any sewer or of any main pipe or apparatus for the supply of gas water electricity or of any telecommunication system or the placing maintenance or removal of any traffic sign;
 - (iii) for the convenience of occupiers of premises adjacent to the Parking Place on any occasion of the delivery or removal of furniture to or from an office or dwellinghouse adjacent to the Parking Place;
 - (iv) on any occasion on which it is likely by reason of some special attraction that the street in which the Parking Place is situate will be thronged or obstructed;
 - (v) for the convenience of occupiers of premises adjacent to the Parking Place for parking the official vehicles (provided that there are no more than three) being at that time in use in connection with a wedding taking place that day comprising only the vehicles to transport the bride and/or the bridegroom and/or the bridesmaids to the place of the marriage ceremony on the wedding day;
 - (vi) for the convenience of occupiers of premises adjacent to the Parking Place for the use of vehicle as a part of a funeral cortege or otherwise in connection with a funeral provided the vehicle is owned by a funeral director or by an owner of funeral vehicles.
5. Any person or police constable in uniform or Civil Parking Enforcement Officer suspending the use of a Parking Place or any part thereof in accordance with the provisions of Article 7 of this Order shall thereupon place or cause to be placed in or adjacent to that Parking Place or as the case may be that part thereof the use of which is suspended a traffic sign of any size colour and type prescribed or authorised under Section 64 of the Act of 1984 indicating that waiting of vehicles is prohibited.
6. No person shall cause or permit a vehicle to wait in any part of the Parking Place during such period as there is in or adjacent to that part of the Parking Place in a traffic sign placed in pursuance of Article 8 of this Order.
7. Notwithstanding the foregoing provisions of this order any vehicle may wait in any part of a Parking Place provided that:-

- (i) the vehicle is waiting only for so long as is necessary to enable a person to board or alight from the vehicle;
- (ii) the vehicle is waiting owing to the driver being prevented from proceeding by circumstances beyond his control or such waiting being necessary in order to avoid an accident;
- (iii) the vehicle is being used for fire brigade or ambulance purposes or a vehicle (other than a passenger vehicle) in the service of a police force in either case being used in pursuance of statutory powers or duties;
- (iv) the vehicle is waiting for only so long as may be necessary to enable it to be used in connection with the removal of any obstruction to traffic;
- (v) the driver has been given the permission of the Council; the driver has been given the permission of a police constable in uniform, a Civil Parking Enforcement Officer or the person suspending the use of the Parking Place or part thereof in pursuance of Article 5 of this Order.

Citation and Commencement

The restrictions imposed by this Order shall be in addition to and not in derogation of any restriction or requirement imposed by any regulations made or having effect as if made under the Road Traffic Regulation Act 1984 or by or under any other enactment.

This Order shall come into operation on the 9th December 2013 or on the dates that the signs and road markings are in place and may be cited as the "Vale of Glamorgan Council (Prohibition and Restriction of Waiting and Loading and Parking Places) (Civil Enforcement) (Amendment) (No 5) Order 2013"

The following Traffic Regulation Order is to be amended as follows:

Vale of Glamorgan Council (Prohibition and Restriction of Waiting and Loading and Parking Places) (Civil Enforcement) Order 2013

SCHEDULE 1

Insert Map of the Following Proposed Disabled Persons Parking Place

Britway Road, Dinas Powys (Parish Hall) (AL58/5-13)

On its north west side from a point 8 metres north east of the common boundary of 4 Britway Road and the Parish Hall, Britway Road for a distance of 6.6 metres north east.

SCHEDULE 2

Remove the following Disabled Persons Parking Places

Delete from Map AZ51

Phyllis Street, Barry

On its north side from a point 20 metres east of its junction with Archer Road for a distance of 6.6 metres east.

Delete from Map A163

Harriet Street, Penarth



On its north east side from a point 13 metres north west of its junction with Bridge Street for a distance of 6.6 metres north west.

**THE COMMON SEAL of
VALE OF GLAMORGAN COUNCIL** was
hereunto affixed the 25th day of
November 2013 in the presence of

D. Mailes

Head of /
Operational Manager
Legal Services
Vale of Glamorgan Council



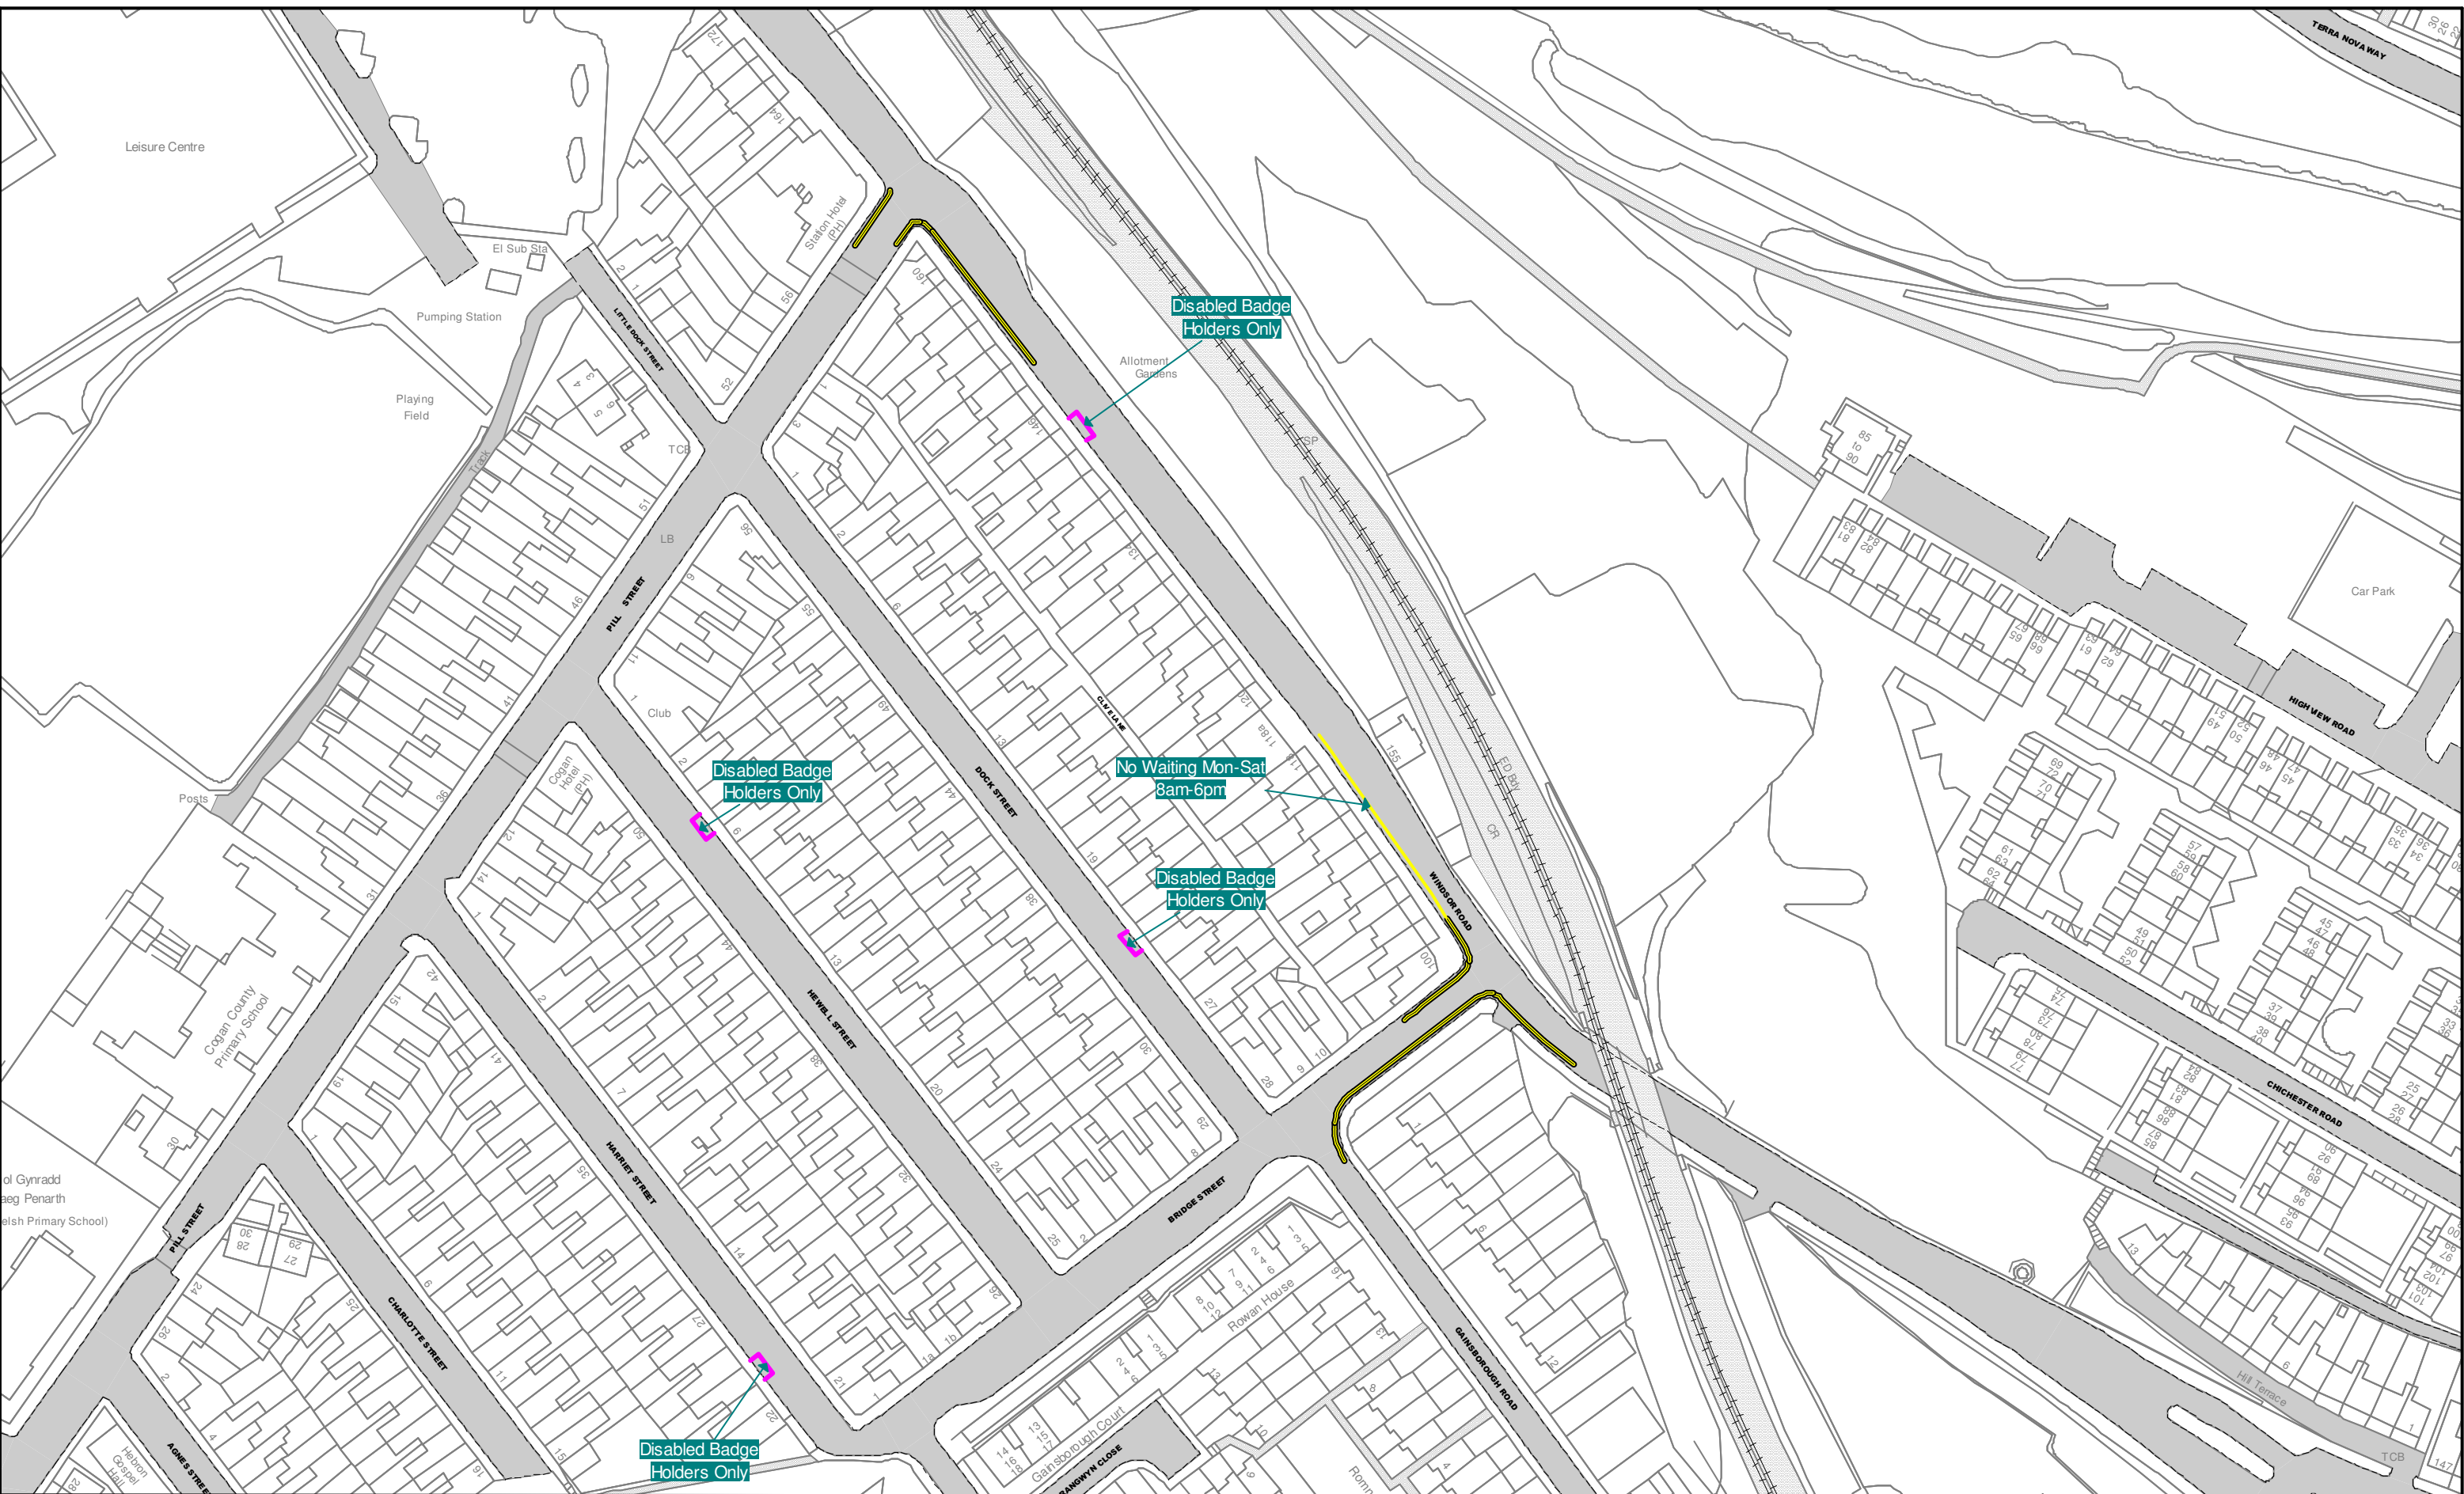



The Vale of Glamorgan Council
The Alps
Wenvoe
CF5 6AA

Cyngor Bro Morgannwg
Yr Alpau
Gwenfo
CF5 6AA

Title: The Vale of Glamorgan Council (Prohibition and Restriction of Waiting and Loading and Parking Places) (Civil Enforcement) Order 2013


Key to TRO Restriction Types	
	No Waiting At Any Time
	No Waiting
	No Loading At Any Time
	No Loading
	School Keep Clear
	24 Hour Clearway
	Limited Waiting
	Taxi Rank
	Disabled Parking Place
	Residents Parking Place
	Shared Use Parking Place (Permit/LW)
	Ambulance Parking Place
	Motorcycle Parking Place
	Loading Bay (any vehicle)
	Loading Bay (goods vehicle)
	Police Vehicle Parking Place
	Doctors Parking Place
	Emergency Vehicles Parking Place



W N E S


Crown copyright and database rights 2013 Ordnance Survey 100023424
Hawlfraint y Goron a hawliau cronfa ddata 2013 Arolwg Ordans 100023424
Vale of Glamorgan Council
Licence No: 100023424

SCALE	1 : 1250 @ A3
DATE	09/12/2013
MAP	Tile Ref: AI63
REVISION	2

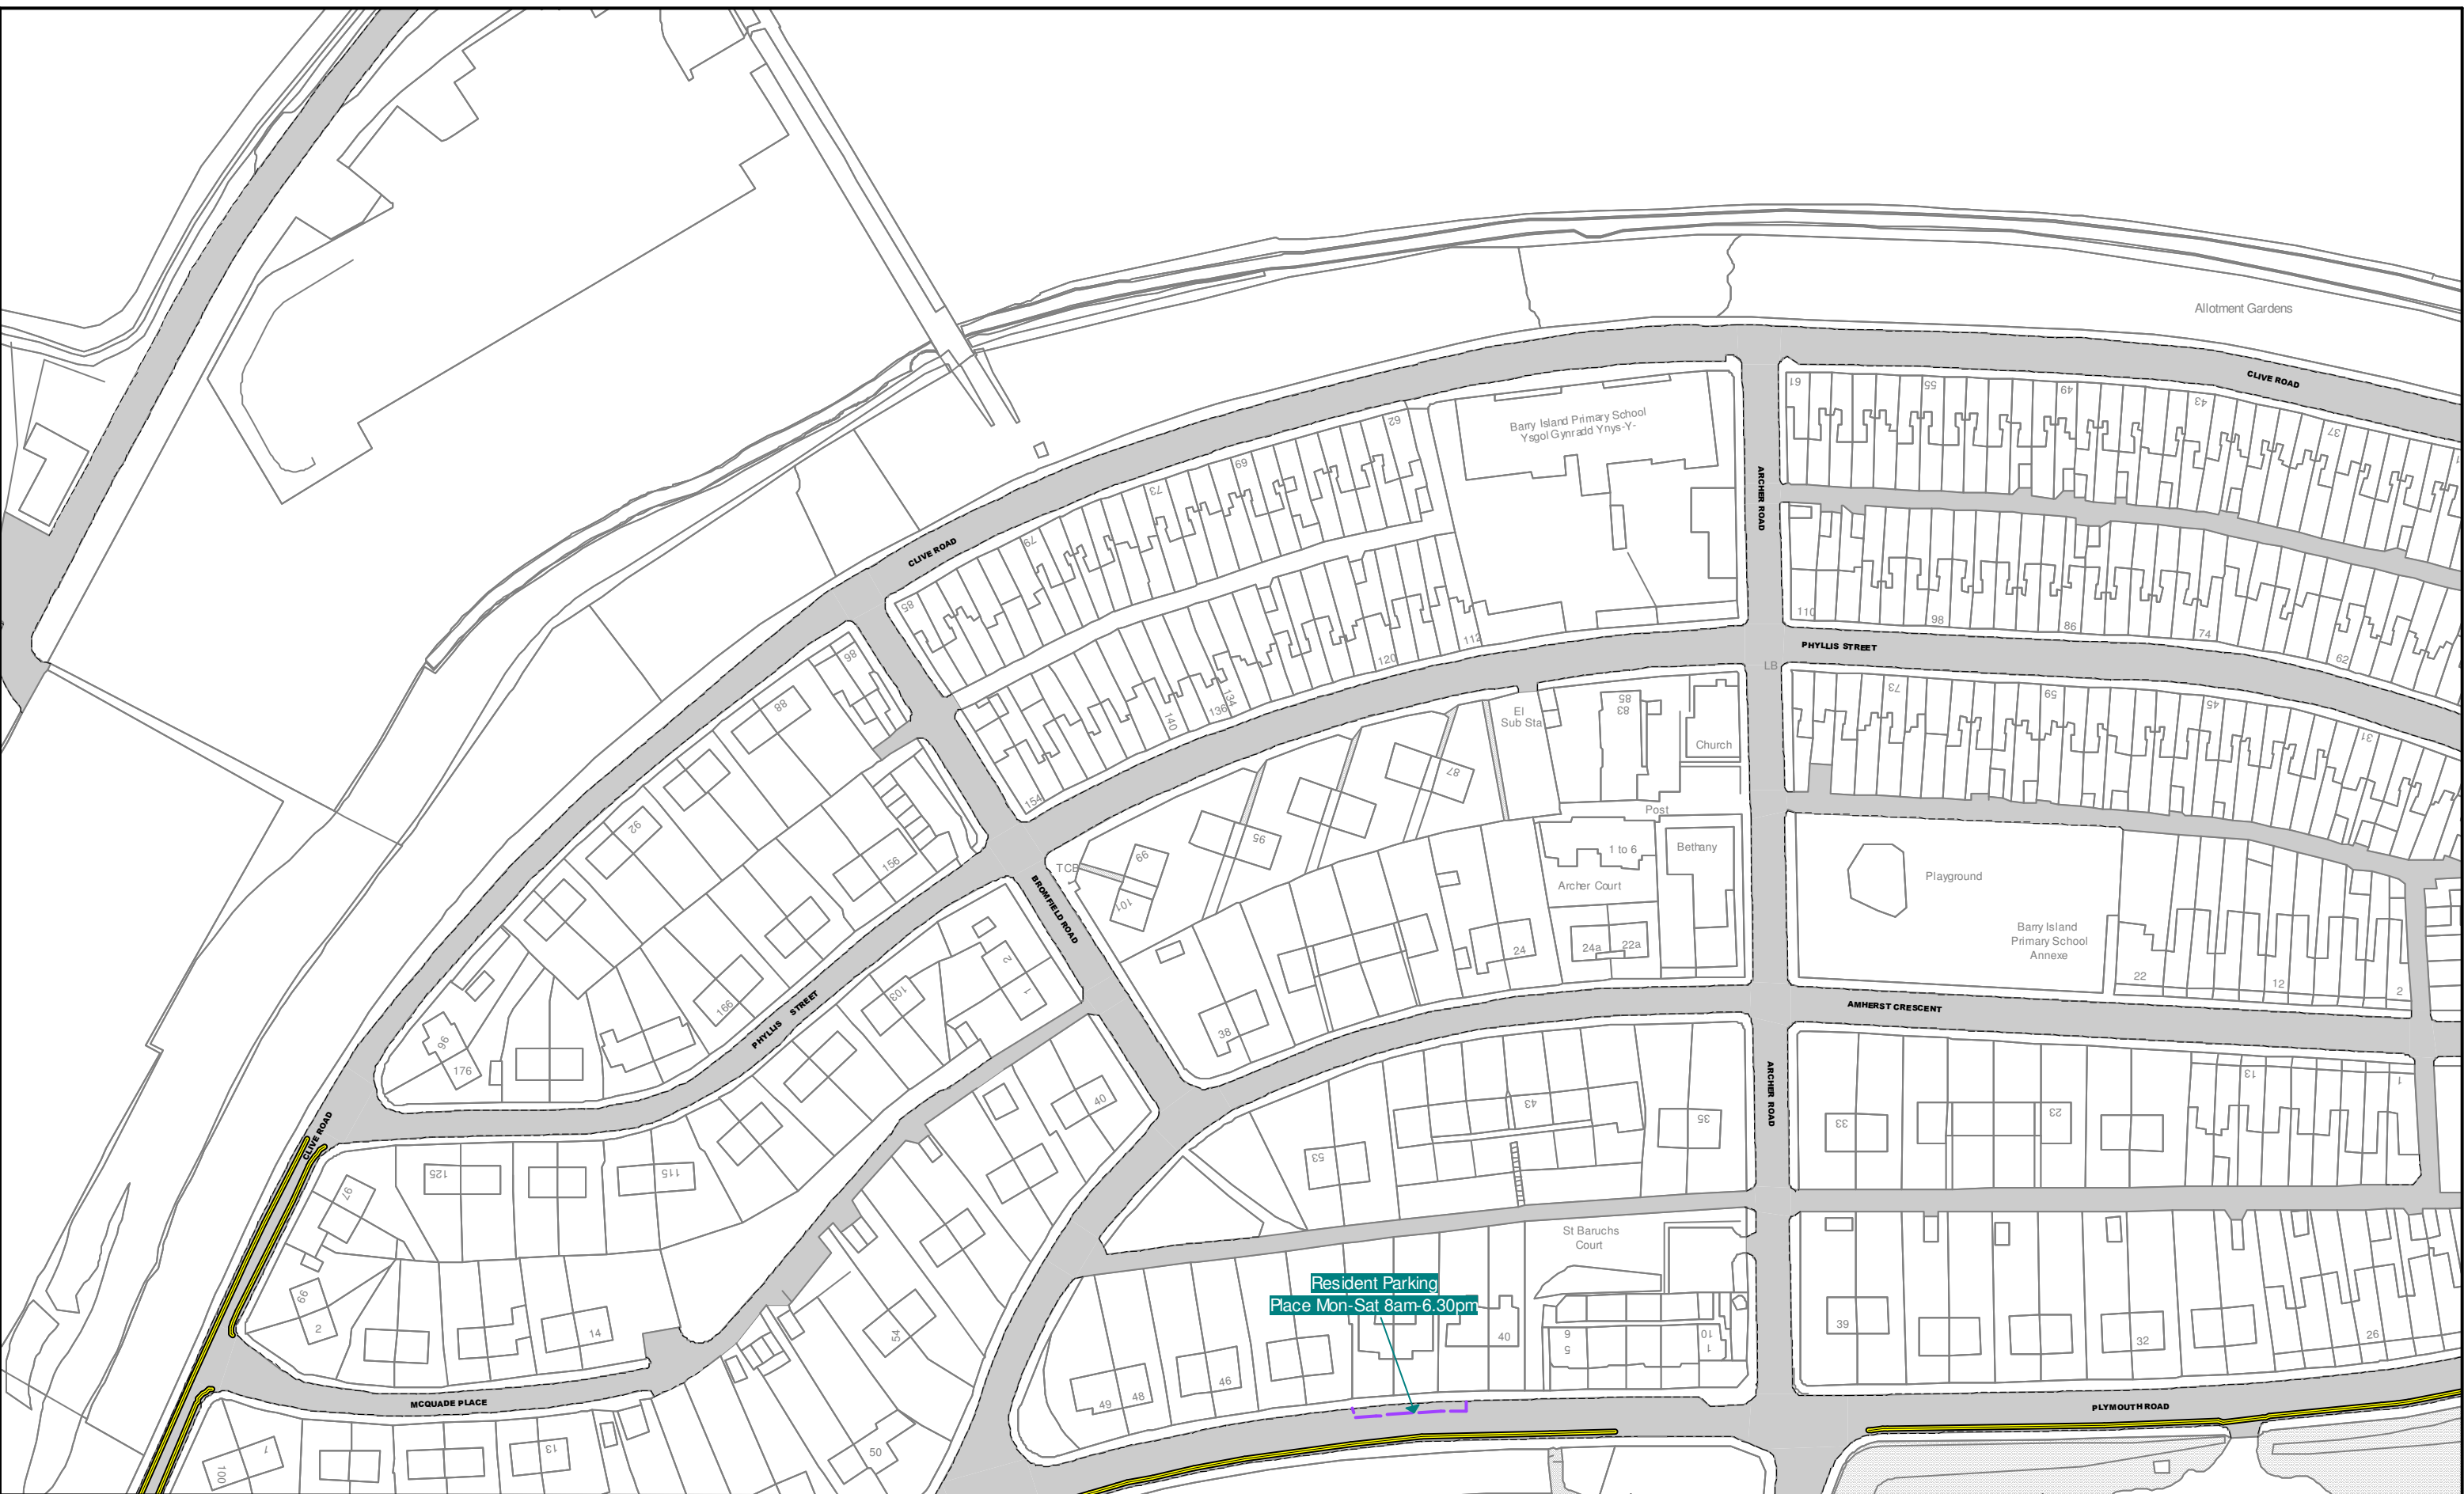

Title: The Vale of Glamorgan Council (Prohibition and Restriction of Waiting and Loading and Parking Places) (Civil Enforcement) Order 2013

Key to TRO Restriction Types	
	No Waiting At Any Time
	No Waiting
	No Loading At Any Time
	No Loading
	School Keep Clear
	24 Hour Clearway
	Limited Waiting
	Taxi Rank
	Disabled Parking Place
	Residents Parking Place
	Shared Use Parking Place (Permit/LW)
	Ambulance Parking Place
	Motorcycle Parking Place
	Loading Bay (any vehicle)
	Loading Bay (goods vehicle)
	Police Vehicle Parking Place
	Doctors Parking Place
	Emergency Vehicles Parking Place

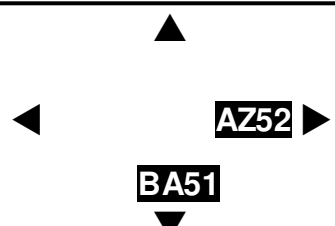

W N E S
 Crown copyright and database rights 2013 Ordnance Survey 100023424
 Hawlfraint y Goron a hawliau cronfa ddata 2013 Arolwg Ordans 100023424
 Vale of Glamorgan Council
 Licence No: 100023424

SCALE	1 : 1250 @ A3
DATE	09/12/2013
MAP	Tile Ref: AZ51
REVISION	2

VALE of GLAMORGAN
 The Vale of Glamorgan Council
 The Alps
 Wenvoe
 CF5 6AA

Cyngor Bro Morgannwg
 Yr Alpau
 Gwenvo
 CF5 6AA