



**THE VALE OF GLAMORGAN COUNCIL  
(PROHIBITION AND RESTRICTION OF WAITING AND  
LOADING AND PARKING PLACES)  
(CIVIL ENFORCEMENT) (AMENDMENT) (NO4) ORDER 2016**

The Vale of Glamorgan Council in exercise of its powers under Sections 1, 2, 3, 4, 32, 35, 45, 46, 53 and 124 of and Part IV of Schedule 9 of the Road Traffic Regulation Act 1984 and Part 6 of the Traffic Management Act 2004 and of all other powers enabling it in that behalf and after consultation with the Chief Officer of South Wales Police, in accordance with Part III of Schedule 9 to the said Act of 1984 hereby makes the following Order:-

**Interpretation**

In this Order **Disabled Persons Parking Place** (hereinafter referred to as a "Parking Place") means an area on a highway designated as a Parking Place by this Order exclusively for the use of a vehicle which is being used for the conveyance of a disabled person and is displaying in a conspicuous position a Badge in accordance with the Disabled Person (Badges for Motor Vehicles) (Wales) Regulations 2000 and a Parking Disc as defined in the Local Authorities Traffic Orders (Exemptions for Disabled Persons) (Wales) Regulations 2000.

**Regulation of Parking Places**

1. Where a police constable in uniform or a traffic warden is of the opinion that the provisions contained in this Order have been contravened he may remove or cause to be removed the vehicle from its Parking Place.
2. A police constable in uniform or a traffic warden may move or cause to be moved in case of emergency to any place he thinks fit any vehicle left in a Parking Place and where it is so removed shall provide for the safe custody of the vehicle.
3. Every vehicle left in a Parking Place shall stand so that every part of the vehicle is within the limits of the Parking Place.
4. A police constable in uniform or a traffic warden or a person duly authorised by the Council may suspend the use of a Parking Place or any part thereof whenever he considers such suspension reasonably necessary:-
  - (i) for the purpose of facilitating the movement of traffic or promoting its safety;
  - (ii) for the purpose of any building operation the maintenance improvement or reconstruction of the highway or the cleansing of gullies in or adjacent to the Parking Place the laying erection alteration or repair in or adjacent to the

- Parking Place or any sewer or of any main pipe or apparatus for the supply of gas water electricity or of any telecommunication system or the placing maintenance or removal of any traffic sign;
- (iii) for the convenience of occupiers of premises adjacent to the Parking Place on any occasion of the delivery or removal of furniture to or from an office or dwellinghouse adjacent to the Parking Place;
  - (iv) on any occasion on which it is likely by reason of some special attraction that the street in which the Parking Place is situate will be thronged or obstructed;
  - (v) for the convenience of occupiers of premises adjacent to the Parking Place for parking the official vehicles (provided that there are no more than three) being at that time in use in connection with a wedding taking place that day comprising only the vehicles to transport the bride and/or the bridegroom and/or the bridesmaids to the place of the marriage ceremony on the wedding day;
  - (vi) for the convenience of occupiers of premises adjacent to the Parking Place for the use of vehicle as a part of a funeral cortege or otherwise in connection with a funeral provided the vehicle is owned by a funeral director or by an owner of funeral vehicles.
5. Any person or police constable in uniform or traffic warden suspending the use of a Parking Place or any part thereof in accordance with the provisions of this Order shall thereupon place or cause to be placed in or adjacent to that Parking Place or as the case may be that part thereof the use of which is suspended a traffic sign of any size colour and type prescribed or authorised under Section 64 of the Act of 1984 indicating that waiting of vehicles is prohibited.
6. No person shall cause or permit a vehicle to wait in any part of the Parking Place during such period as there is in or adjacent to that part of the Parking Place in a traffic sign placed in pursuance of this Order.
7. Notwithstanding the foregoing provisions of this order any vehicle may wait in any part of a Parking Place provided that:-
- (i) the vehicle is waiting only for so long as is necessary to enable a person to board or alight from the vehicle;
  - (ii) the vehicle is waiting owing to the driver being prevented from proceeding by circumstances beyond his control or such waiting being necessary in order to avoid an accident;
  - (iii) the vehicle is being used for fire brigade or ambulance purposes or a vehicle (other than a passenger vehicle) in the service of a police force in either case being used in pursuance of statutory powers or duties;

- (iv) the vehicle is waiting for only so long as may be necessary to enable it to be used in connection with the removal of any obstruction to traffic;
- (v) the driver has been given the permission of the Council;
- (vi) the driver has been given the permission of a police constable in uniform, a traffic warden or the person suspending the use of the Parking Place or part thereof in pursuance of this Order.

Except as provided by this Order or upon the direction or with the permission of a police constable in uniform or a traffic warden no person shall cause or permit any vehicle to wait at any time in a Parking Place designated by this Order, unless the vehicle is displaying in a conspicuous position a Badge in accordance with the Disabled Person (Badges for Motor Vehicles) (Wales) Regulations 2000 and a Parking Disc as defined in the Local Authorities Traffic Orders (Exemptions for Disabled Persons) (Wales) Regulations 2000.

### **Citation and Commencement**

The restrictions imposed by this Order shall be in addition to and not in derogation of any restriction or requirement imposed by any regulations made or having effect as if made under the Road Traffic Regulation Act 1984 or by or under any other enactment.

This Order shall come into operation on the 10<sup>th</sup> October 2016 or on the dates that the signs and road markings are in place whichever is the later and may be cited as the "Vale of Glamorgan Council (Prohibition and Restriction of Waiting and Loading and Parking Places) (Civil Enforcement) (Amendment) (No4) Order 2016"

The following Traffic Regulation Order is to be amended as follows:

### **Vale of Glamorgan Council (Prohibition and Restriction of Waiting and Loading and Parking Places) (Civil Enforcement) Order 2013**

#### **SCHEDULE 1**

#### **Insert Map of the Following Proposed Disabled Persons Parking Places**

#### **Proposed Disabled Persons Parking Places**

#### **Evans Street, Barry (8) (AV51)**

Revoke existing Limited Waiting Mon-Sat 8am-6pm 2 hours no return within 2 hours except Resident Permit Holders and replace with Disabled Persons Parking Place.

On its south west side from the boundary line of property numbers 7 and 8 in a north westerly direction for 5 metres.

**Broad Street, Barry (101) (AW51)**

On its north west side from the boundary line of property numbers 100 and 101 in a north easterly direction for 6 metres.

**Cornwall Road, Barry (22) (AT52)**

On its north side from the boundary line of property numbers 20 and 22 in a westerly direction for 6.6 metres.

**Bassett Street, Barry (24) (AU53)**

On its north east side from the boundary line of property numbers 22 and 24 in a north westerly direction for 5 metres.

**SCHEDULE 2**

**Proposed Removal of Disabled Persons Parking Places**

**Gladstone Road, Barry (198) (AU51)**

On its south east side from the boundary line between property numbers 198 and 200 in a south westerly direction for 5.7 metres.

**Wenvoe Terrace, Barry (51) (AW50)**

On its south east side from the boundary line between property numbers 51 and 52 in a north easterly direction for 5.3 metres.

**THE COMMON SEAL** of  
**VALE OF GLAMORGAN COUNCIL** was  
hereunto affixed the 3<sup>rd</sup> day of  
October 2016 in the presence of

*[Handwritten signature]*  
Head of /  
Operational Manager  
Legal Services  
Vale of Glamorgan Council



(1-2)  
16200

© Crown copyright and database rights 2012  
 Ordnance Survey 100023424  
 © Hawfrain't y Goron a hawliou cronfa ddata 2012  
 Arolwg Ordnans 100023424

Rev	By	Description of Amendment	Revised On	Drawn by	Date



**VALE of GLAMORGAN**  
 VISIBLE SERVICES AND HOUSING  
Strwythur Gwasgusol

**BRO MORGANNWG**


**HIGHWAYS & ENGINEERING**

Client: The Vale of Glamorgan Council

Project: 8 Evans Street, Barry

Drawing Title: Disabled Persons Parking Place

Drawn	WS	Scale	SCALE	Project No.	AV51	Drawing No.	T/16/54
Date	JUNE16	Checked	File	Rev			
Date							

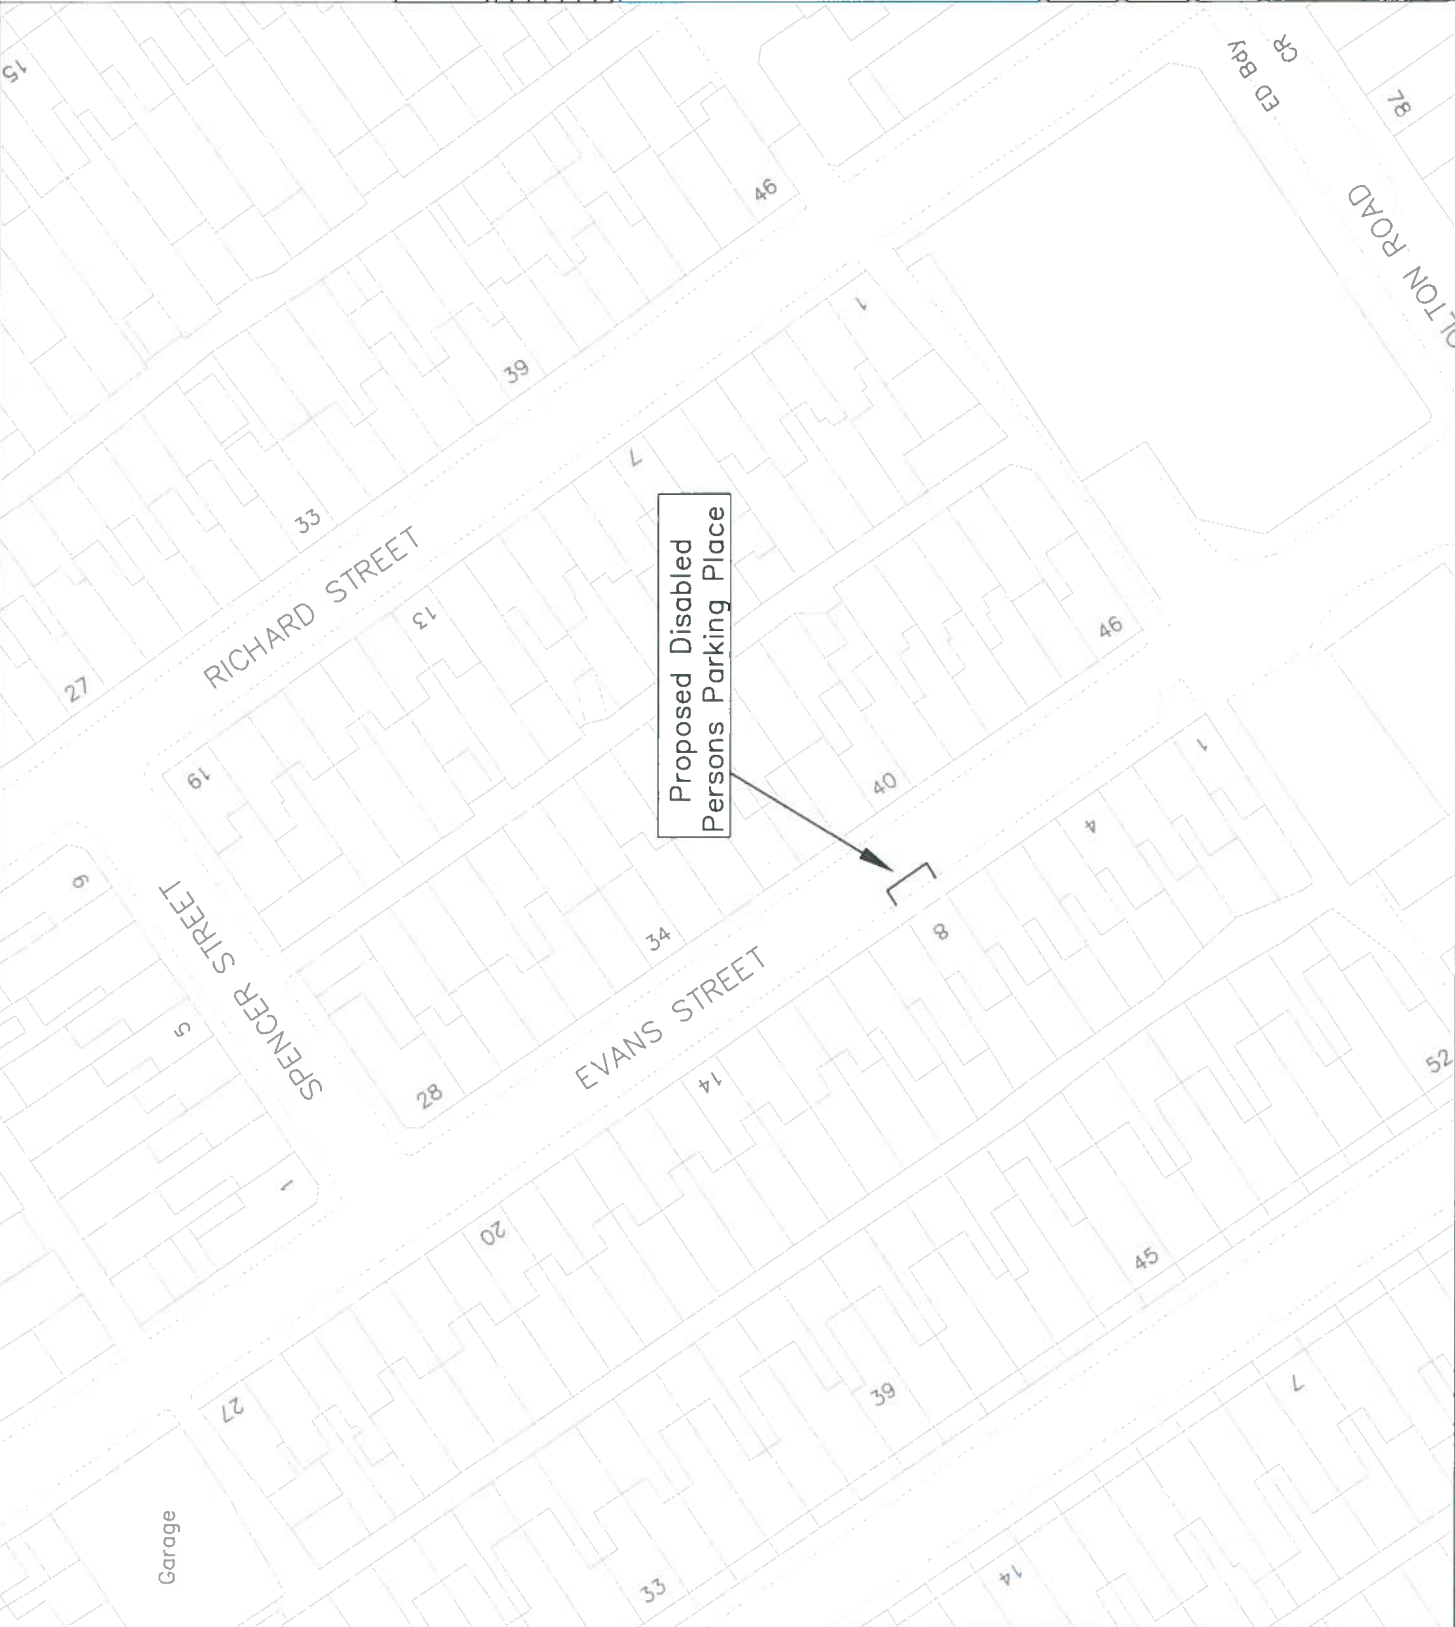

© Crown copyright and database rights 2012  
 Ordnance Survey 100023424  
 © Hawifaint y Goron a hawliau cranfa ddata 2012  
 Archwg Ordans 100023424

Rev	By	Description of Amendment	Revisions	Date



Client  
 The Vale of Glamorgan Council

Project  
 101 Broad Street, Barry

Drawing Title  
 Disabled Persons Parking Place

Drawn	WS	Scale	Project No.	Drawing No.
Date	JUNE 16	SCALE	AW51	T/16/55
Checked	Date	File	Rev	Rev



© Crown copyright and database rights 2012  
 Ordnance Survey 100023424  
 © Hawifraint y Goron a hawliau cronfa ddata 2012  
 Arolwg Ordnans 100023424

No	By	Description of Amendments	Revised on	Check by	Date


**HIGHWAYS & ENGINEERING**


Client: The Vale of Glamorgan Council

Project: 22 Cornwall Road, Barry

Drawing Title: Disabled Persons Parking Place

Drawn	WS	Scale	Project No.	Drawing No.
Date	JUNE16	SCALE	AT52	T/15/56
Checked		File		
Date		Thru	Rev	

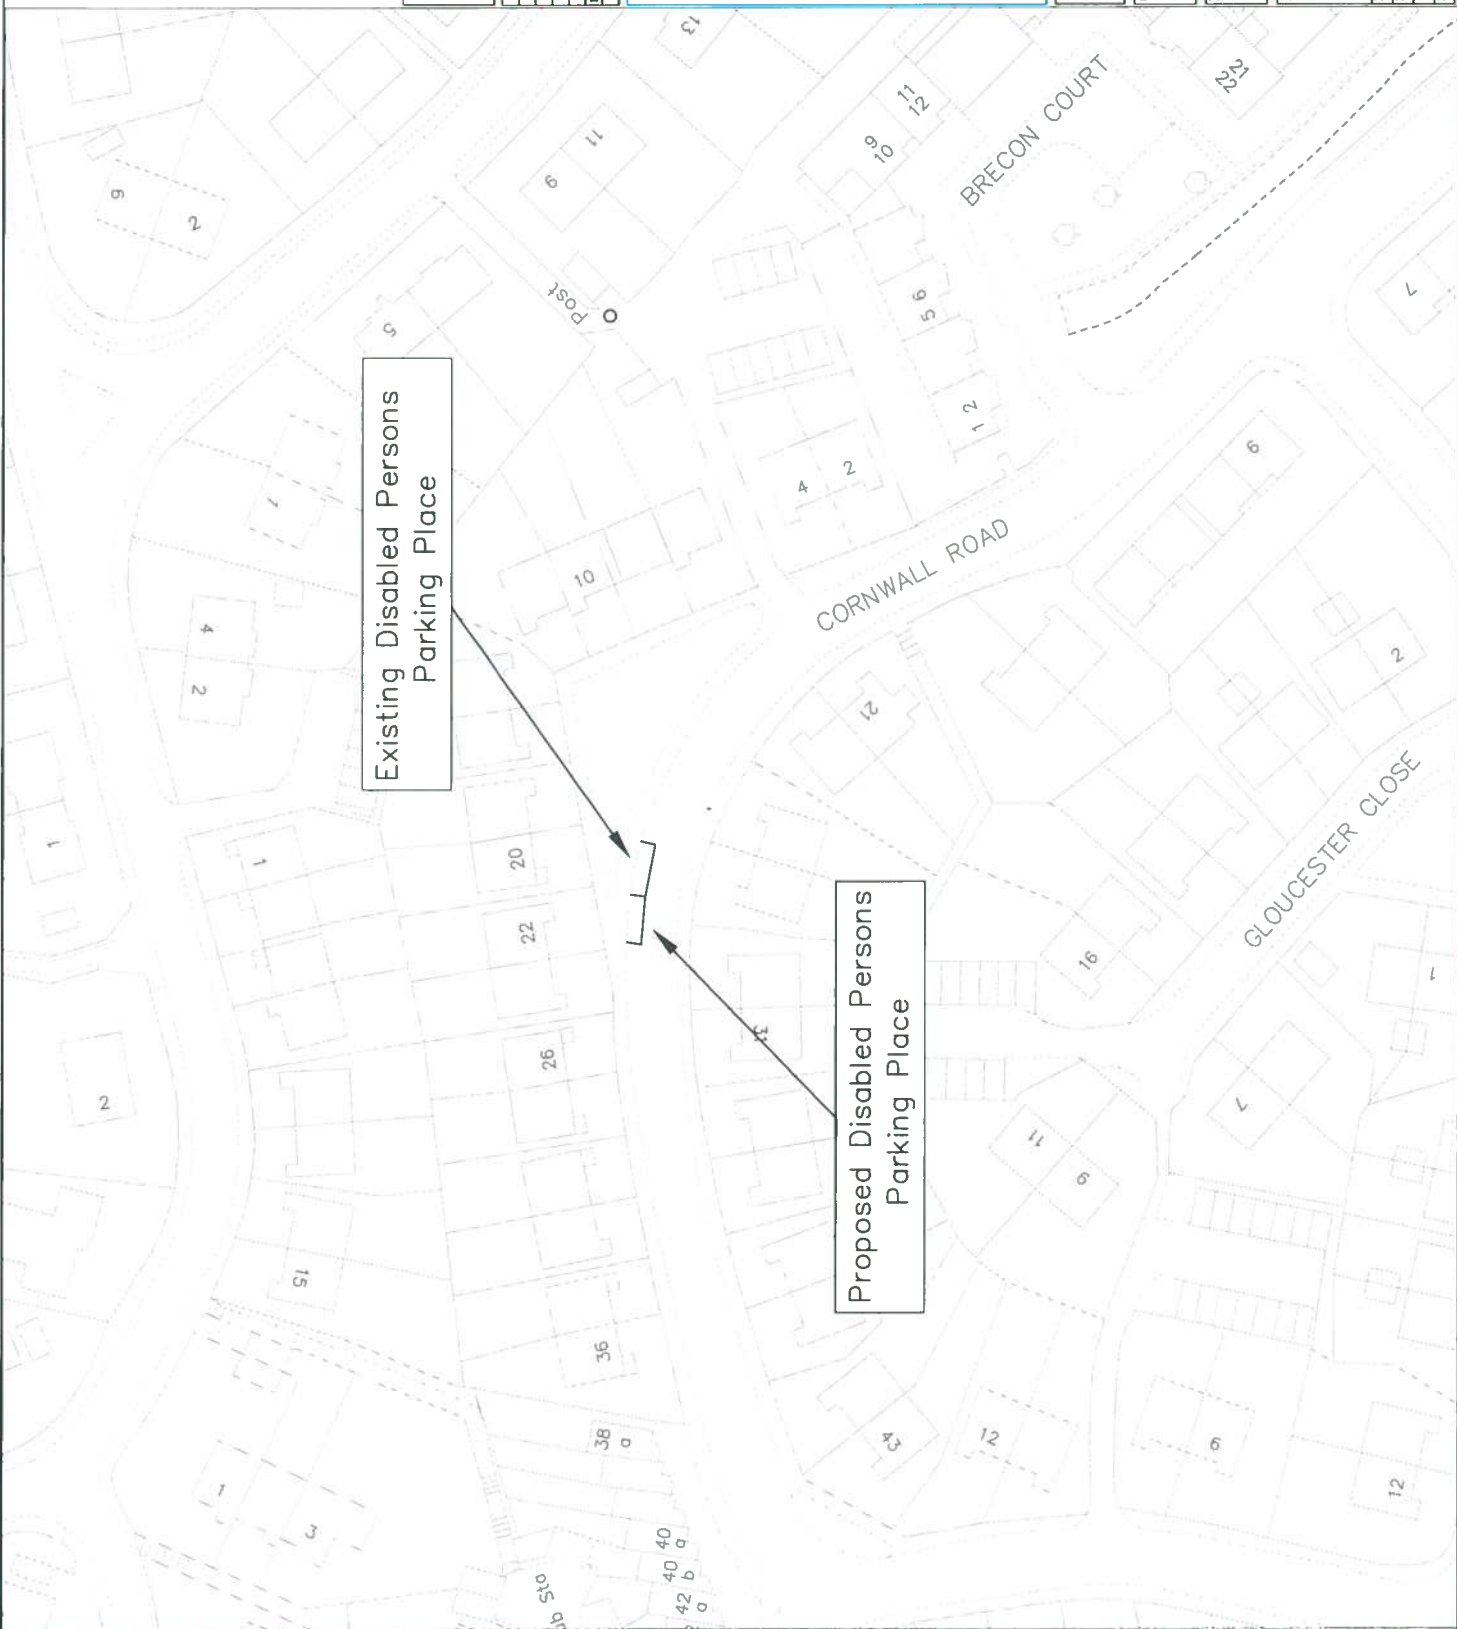

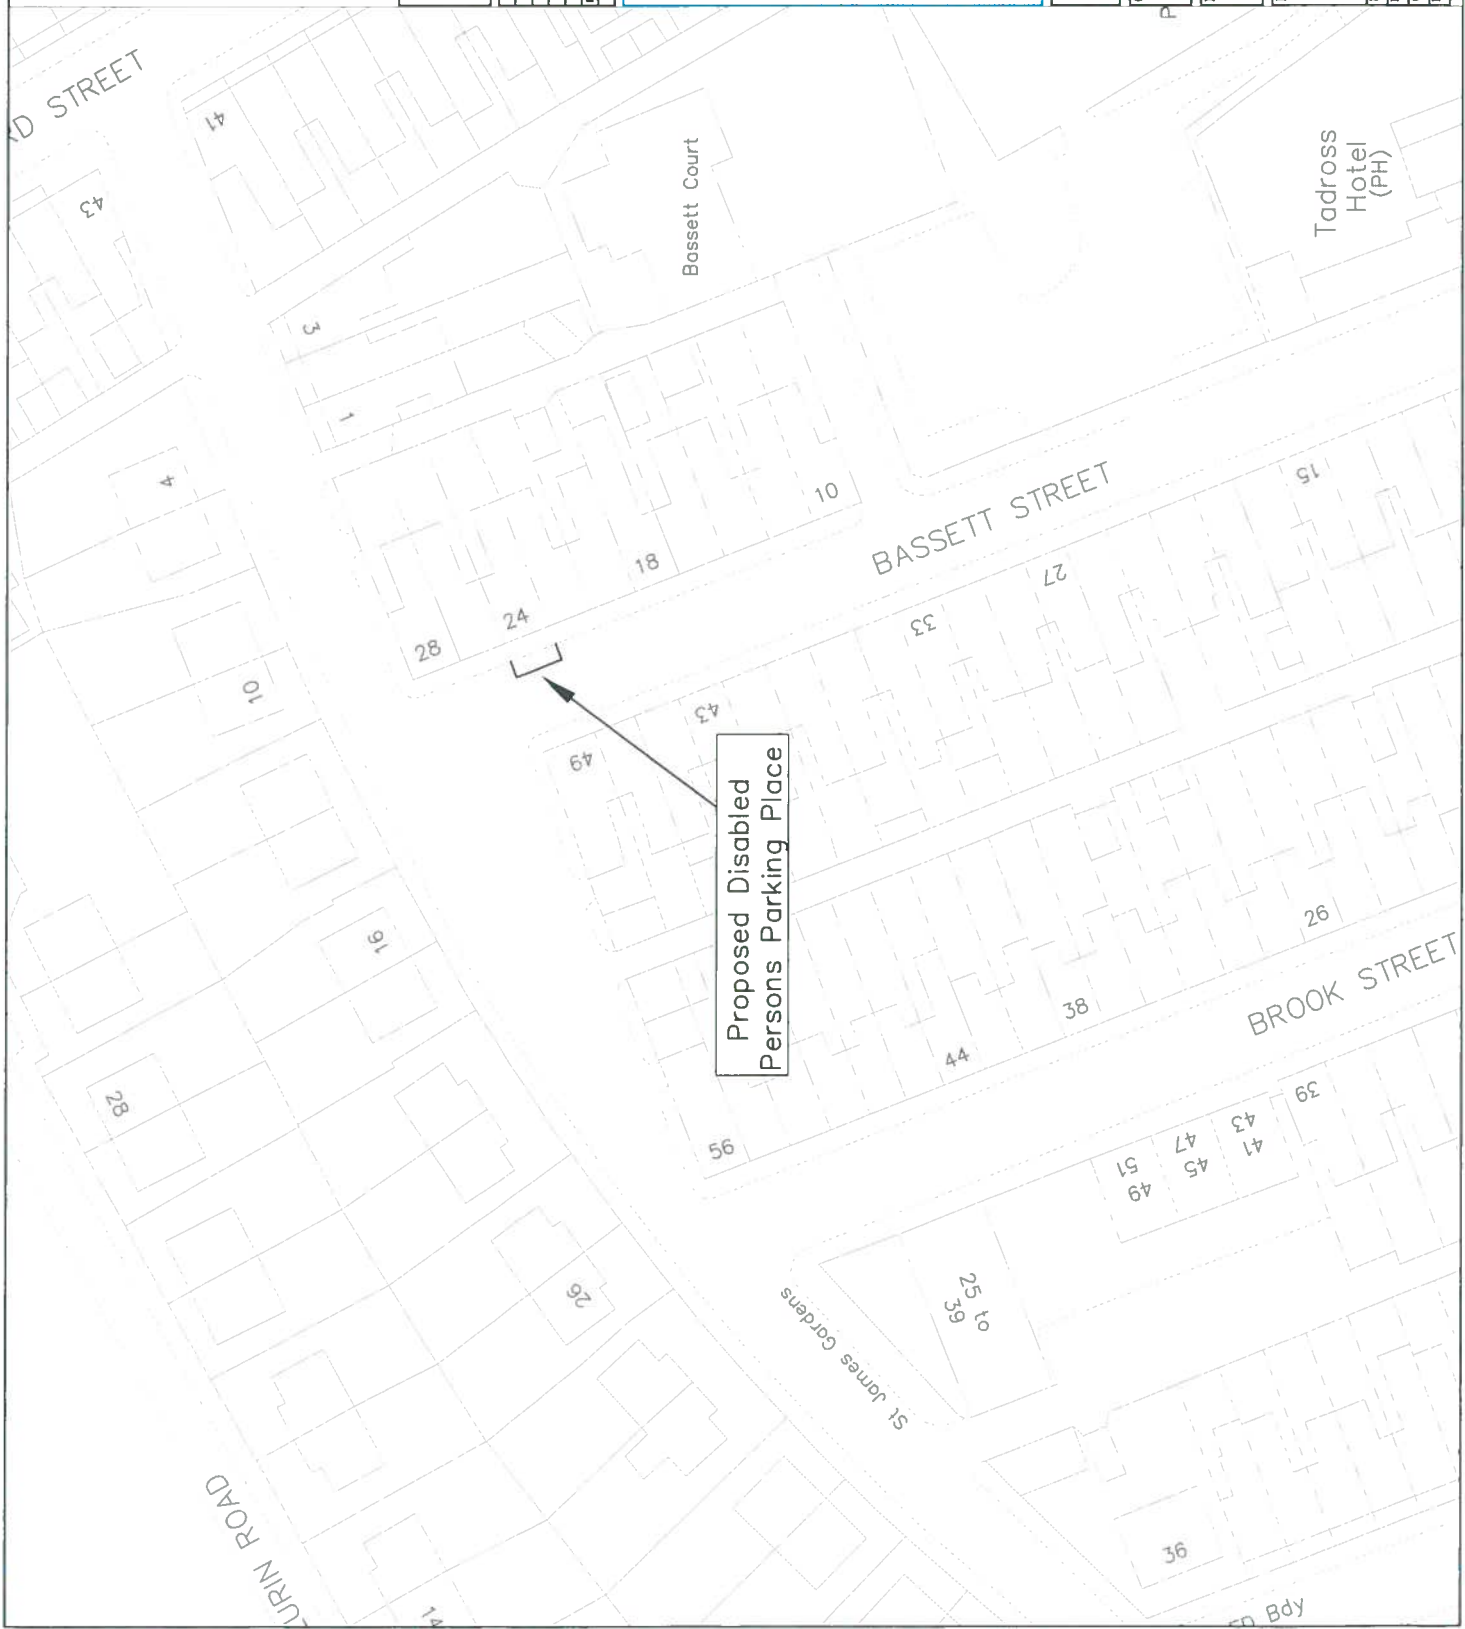

© Crown copyright and database rights 2012  
 Ordnance Survey 100023424  
 © Hawlfraint y Goron a hawliau cronfa addata 2012  
 Arolwg Ordnans 100023424

Rev	By	Description of Amendment	Rev	By	Date



**HIGHWAYS & ENGINEERING**


**Client**  
 The Vale of Glamorgan Council

**Project**  
 24 Bassett Street, Barry

**Drawing Title**  
 Disabled Persons Parking Place

Drawn	WS	Scale	Project No.	Drawing No.
Date	JUNE'16	SCALE	AU53	T/16/57
Checked				
Date				



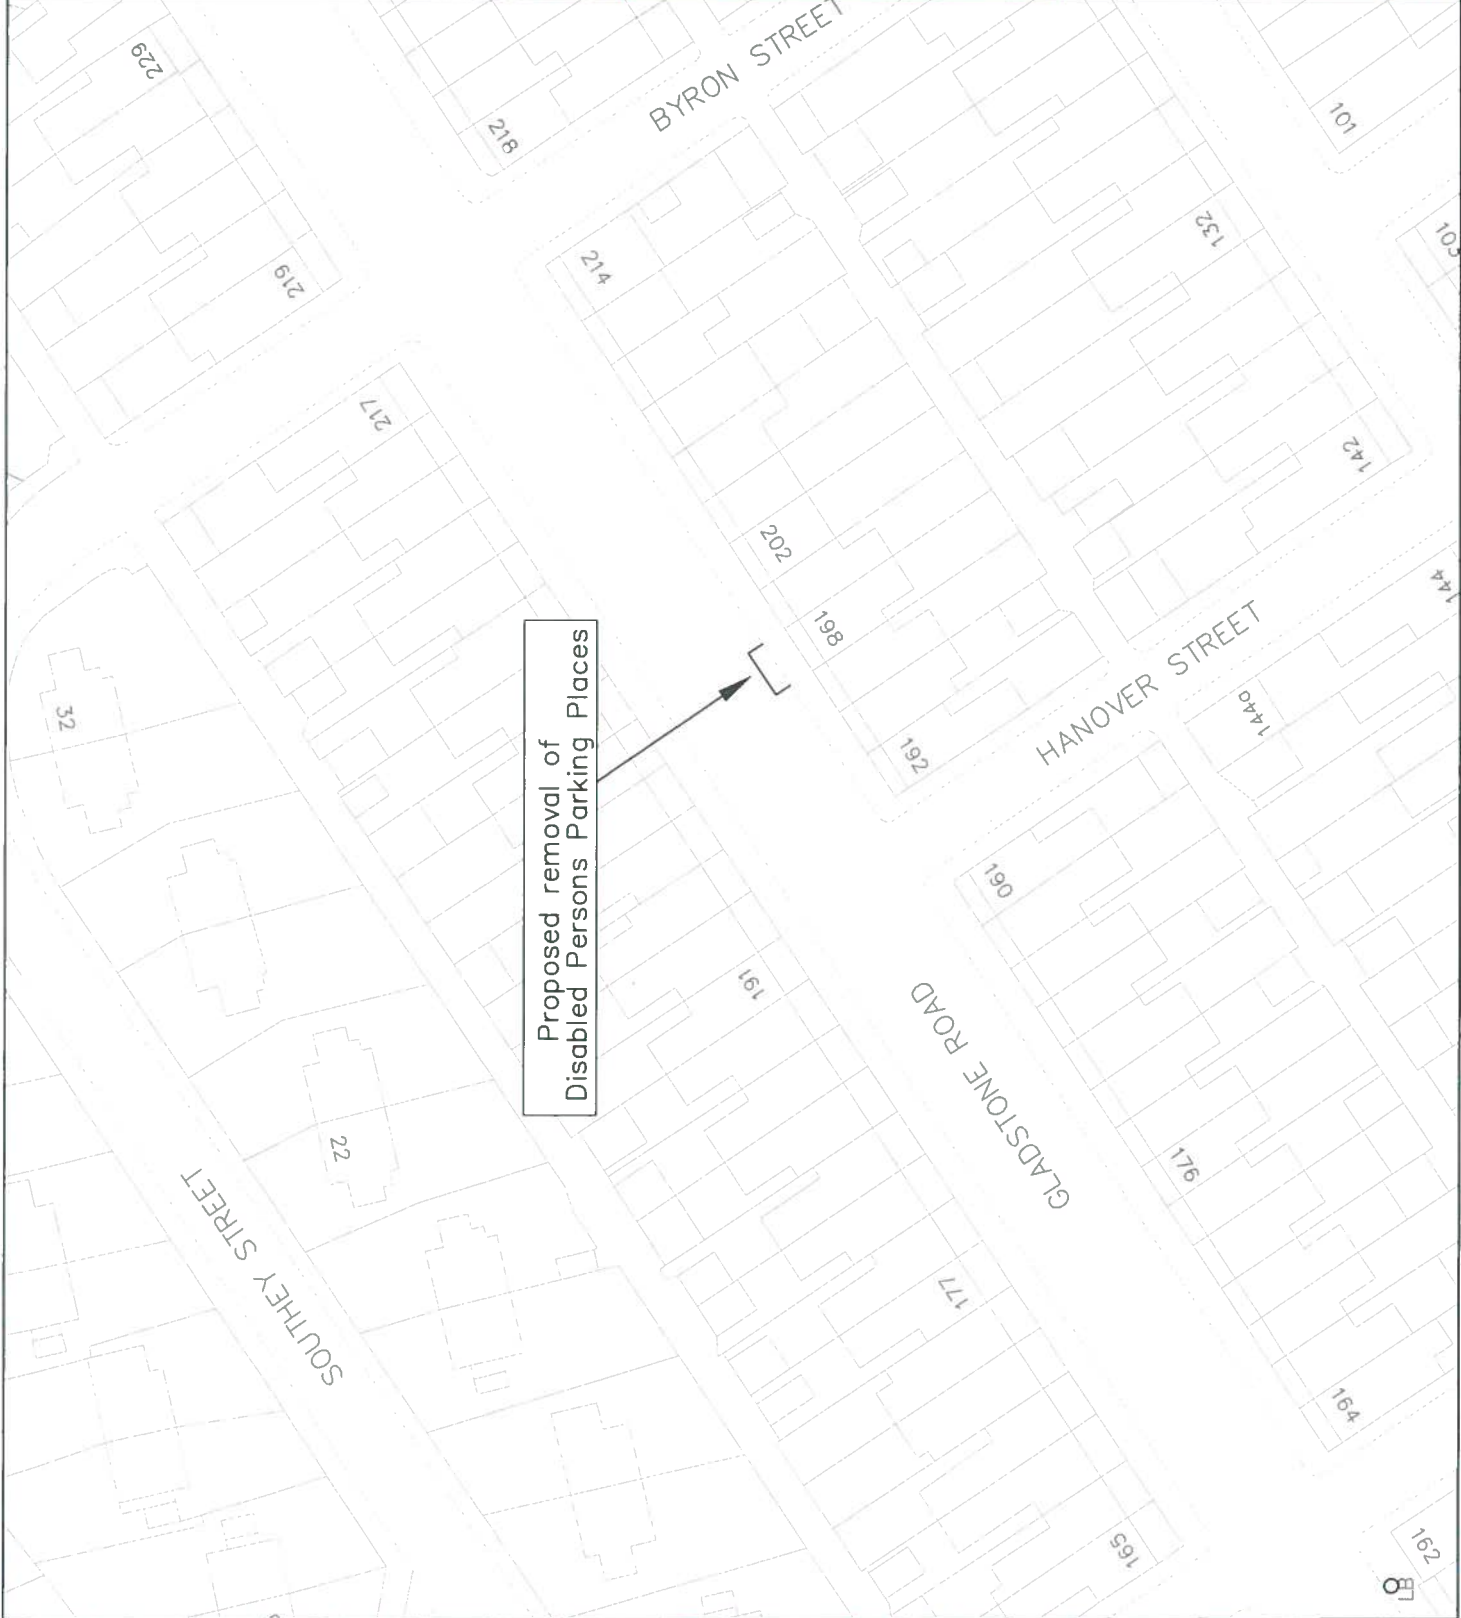

© Crown copyright and database rights 2012  
 Ordnance Survey 100023424  
 © Howlfrain't y Goron a hawiau cronfa ddata 2012  
 Arolwg Ordnans 100023424.

Rev	By	Description of Amendment	Revisions	Chk'd by	Date




**HIGHWAYS & ENGINEERING**

Client  
 The Vale of Glamorgan Council

Project  
 198 Gladstone Road, Barry

Drawing Title  
**Proposed removal of Disabled Persons Parking Place**

Drawn	WS	Scale	Project No.	Drawing No.
Date	JUNE16	NTS	AU51	T/16/59
Checked		File		
Date		Folder		
		Rev		

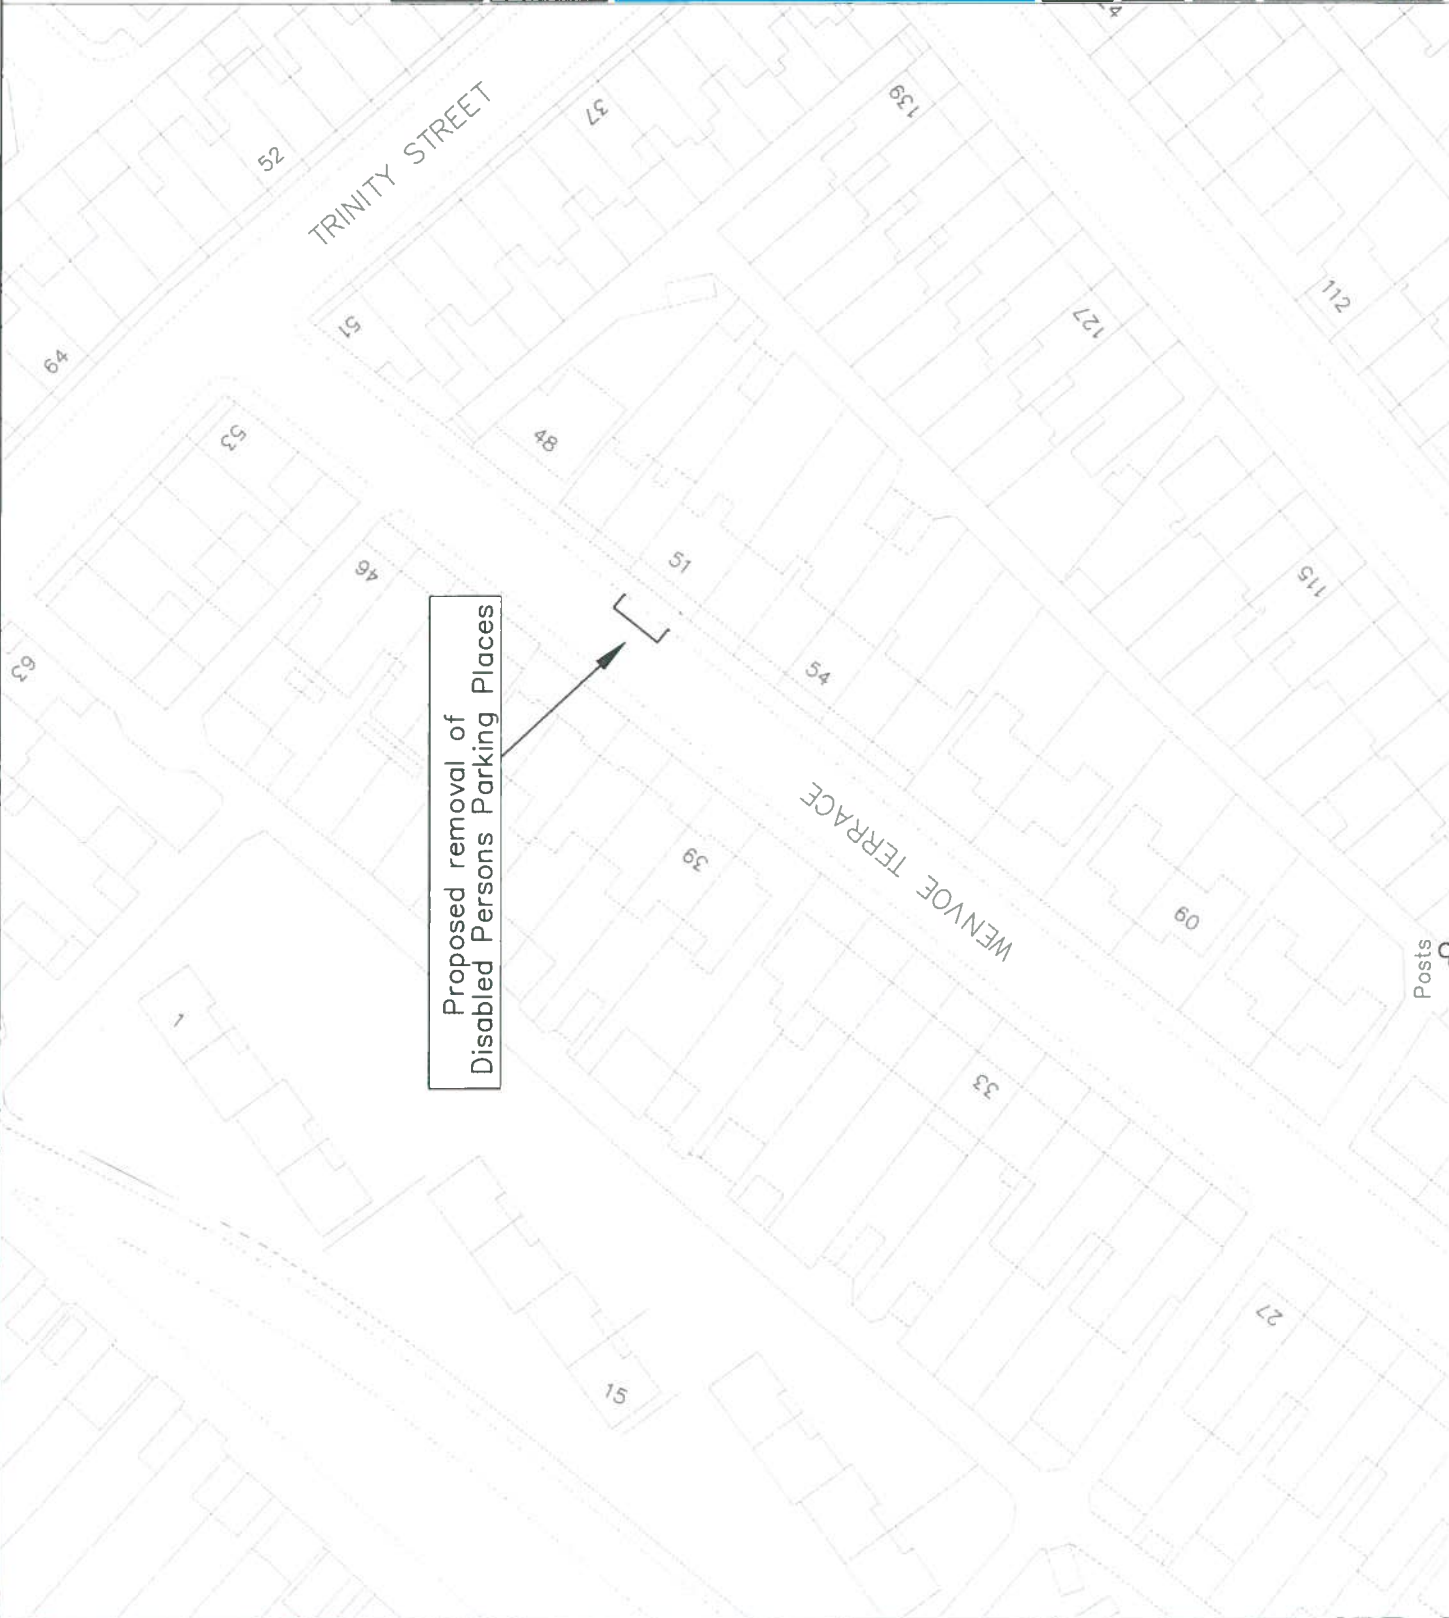

© Crown copyright and database rights 2012  
 Ordnance Survey 100023424  
 © Hawlfraint y Goron a hawliau cronfa ddata 2012  
 Arolwg Ordians 100023424

Rev	By	Description of Amendment	Revised	Date

**VALE of GLAMORGAN**  
 ENVIRONMENT AND HOUSING SERVICES  
 Rhedyni  
 Sully Park

**BRO MORGANNWG**

HIGHWAYS & ENGINEERING

Client  
 The Vale of Glamorgan Council

Project  
 51 Wenvoe Terrace, Barry

Drawing Title  
 Proposed removal of Disabled Persons Parking Place

Drawn	WS	Scale	Project No.	Drawing No.
Date	JUNE16	NIS	AW50	T/16/60
Checked		File		
Date		Waders	Rev	