

**Walsall Metropolitan Borough Council (Consolidated)**  
**(Waiting, Loading, Stopping, Disabled Parking and Residents Parking)**  
**Amendment Order No.2, February 2012**

The Walsall Metropolitan Borough Council in exercise of its powers under Section 1(1) and (2), 2(1) to (3), 4(2), 32(1), 35(1), 45, 46, 49 and 124 of, and Part IV of Schedule 9 to, the Road Traffic Regulation Act, 1984 ("The Act") and of all enabling powers and after consultation with the Chief Officer of Police in accordance with Part III of Schedule 9 to the Act, hereby makes the following Order:-

**Commencement and citation**

1. This Order shall come into operation on 16th February, 2014, and may be cited as the "Walsall Metropolitan Borough Council (Consolidated) (Waiting, Loading, Stopping, Disabled Parking and Residents Parking) Amendment Order No.2, February 2012".

**Interpretation**

2. (1) In this Order, the "Plan Index" means the (sealed) sheet with that title, that records plans that are current for the purposes of interpretation of the Order;
- (2) The Interpretation Act 1978 shall apply for the interpretation of this Order as it applies for the interpretation of an Act of Parliament.

**General**

3. Under this order, the Plan Index contained in the Walsall Metropolitan Borough Council (Consolidated) (Waiting, Loading, Stopping, Disabled Parking and Residents Parking) Order, July 2011 shall be substituted by the Traffic Order Plan Index in this Order.

Given under the Common Seal of the Walsall Metropolitan Borough Council this 13th day of February, 2014

The COMMON SEAL of the  
WALSALL METROPOLITAN  
BOROUGH COUNCIL was  
hereunto affixed in the presence of: -



Authorised Signatory



## Traffic Order Plan Index

(Sealed 13<sup>th</sup> February 2014) (Active 16<sup>th</sup> February 2014)

[illegible]






[illegible]



[illegible]



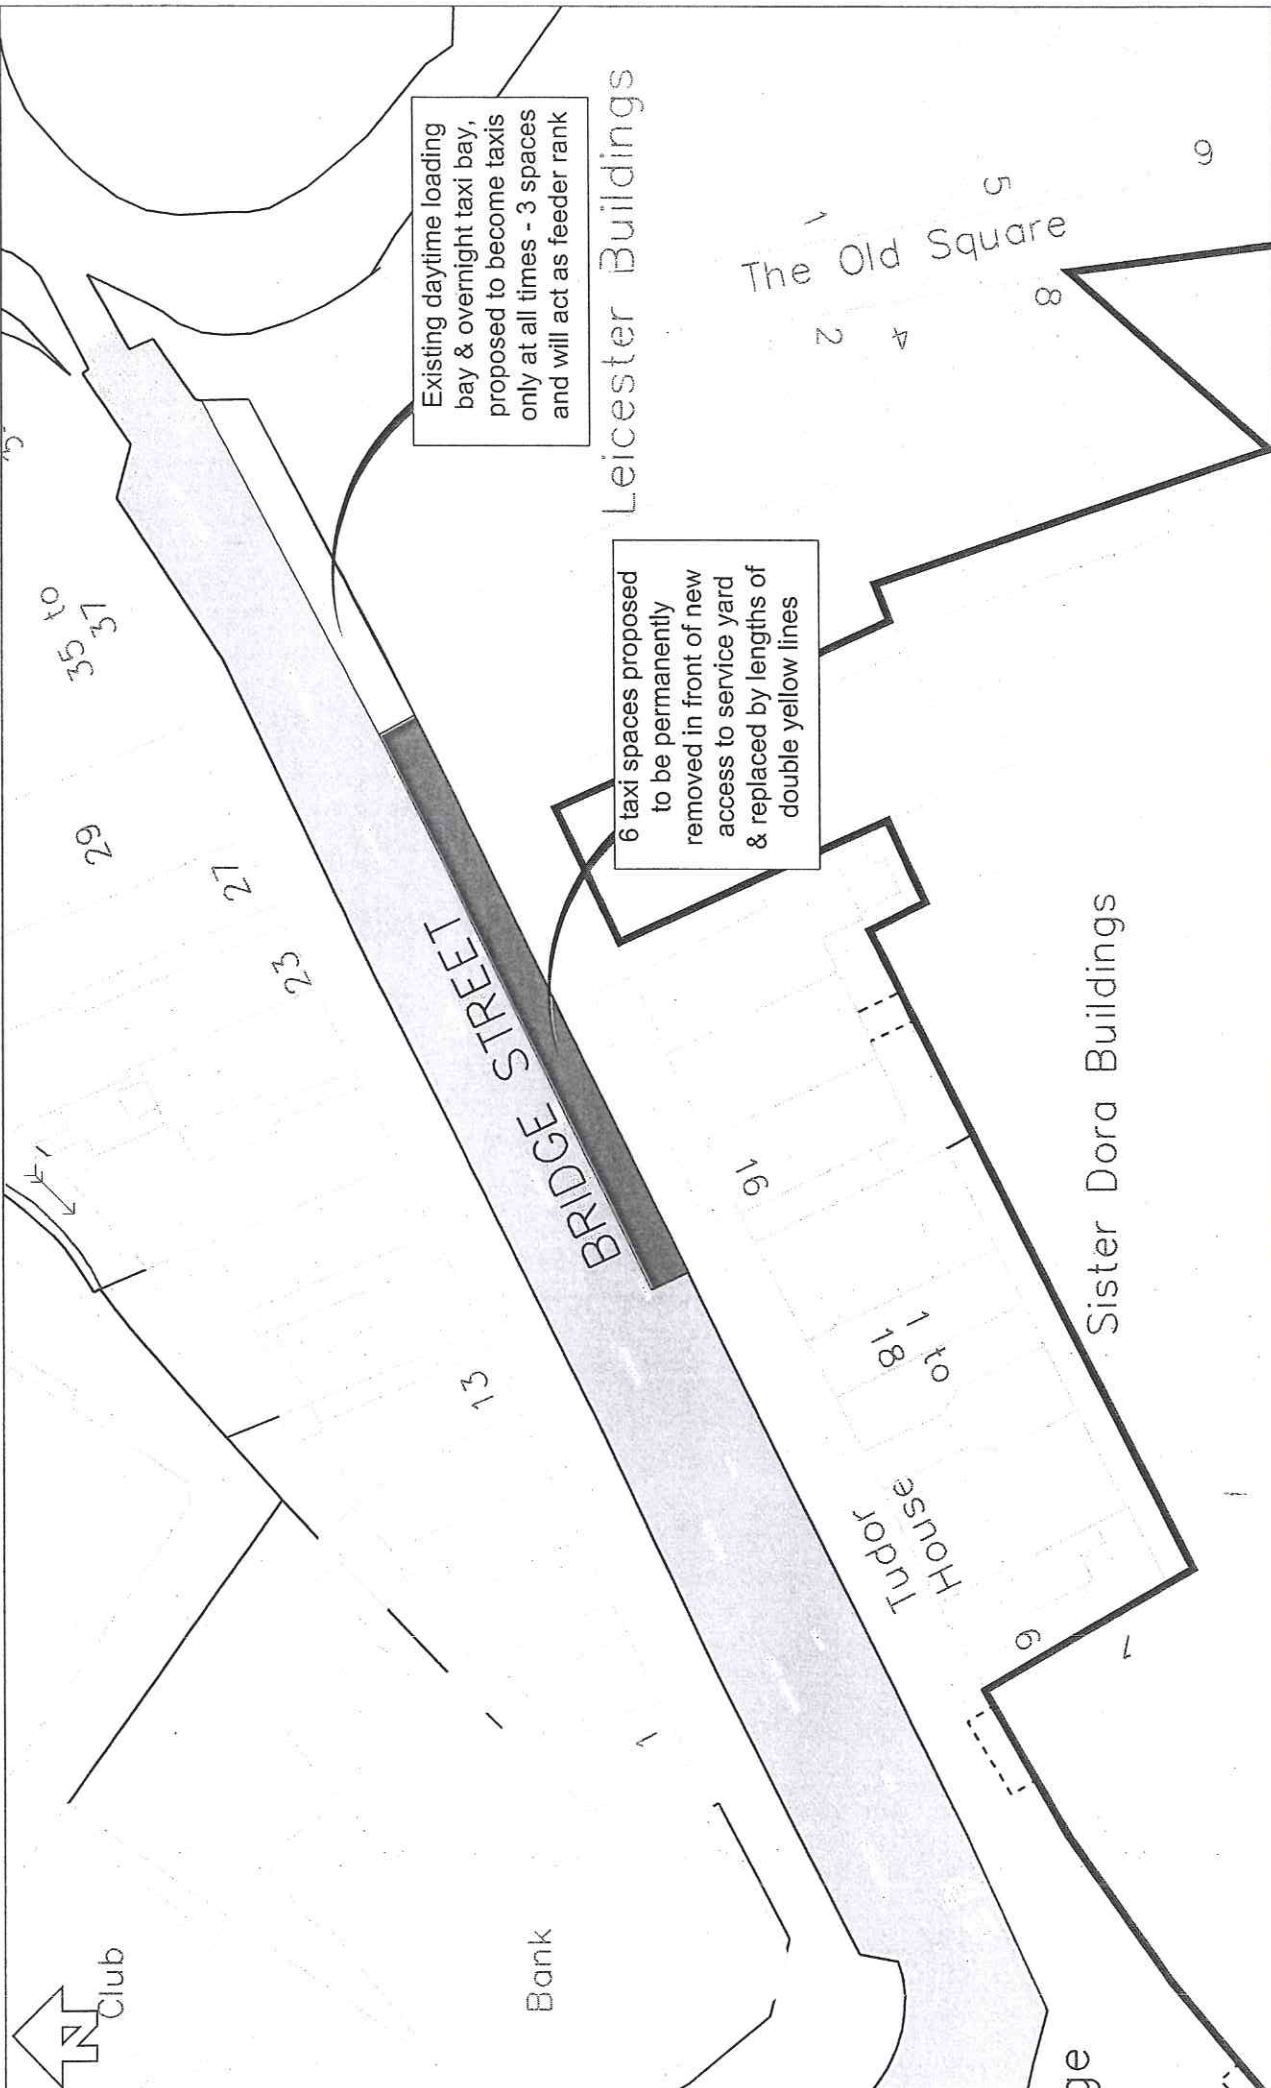

Existing daytime loading bay & overnight taxi bay, proposed to become taxis only at all times - 3 spaces and will act as feeder rank

6 taxi spaces proposed to be permanently removed in front of new access to service yard & replaced by lengths of double yellow lines

**Walsall Council**

Reproduced from the Ordnance Survey map with the permission of the Controller of Her Majesty's Stationery Office. Crown copyright and database right. All rights reserved. No part of this publication may be reproduced, stored in a retrieval system or transmitted in any form or by any means, electronic, mechanical, photocopying, recording or by any information storage or retrieval system, without the prior written permission of the Controller of Her Majesty's Stationery Office.

**NOTES**

Old Square Redevelopment

Proposed Changes to Parking Arrangements on Bridge Street

All restrictions not labelled will remain in force

**TRAFFIC AND TRANSPORTATION SERVICES**

**TRAFFIC MANAGEMENT SECTION**

JOB	Consultation Plan			
TITLE BRIDGE STREET, WALSALL				
DRAWN		SH	DRAWING NO.	
CHECKED		SG	TRO BS/ta	
DATE		Jan 12		
SCALE		NTS		





**Walsall Metropolitan Borough Council (Consolidated)**  
**(Waiting, Loading, Stopping, Disabled Parking and Residents Parking)**  
**Amendment Order No.2, February 2012**

**Traffic Order Plan Index**

(Sealed 13<sup>th</sup> February 2014) (Active 16<sup>th</sup> February 2014)

Plan Number	Plan Revision Dates									
	1	2	3	4	5	6	7	8	9	10
49975TBME/19/005/TILE REF B9	27/06/2011									
49975TBME/19/005/TILE REF B10	27/06/2011									
49975TBME/19/005/TILE REF B11	27/06/2011									
49975TBME/19/005/TILE REF C9	11/03/2013									
49975TBME/19/005/TILE REF C10	27/06/2011	11/03/2013								
49975TBME/19/005/TILE REF C11	27/06/2011	09/07/2012								
49975TBME/19/005/TILE REF D9	27/06/2011	09/07/2012								
49975TBME/19/005/TILE REF D10	27/06/2011	09/07/2012								
49975TBME/19/005/TILE REF D11	27/06/2011	09/07/2012	11/03/2013							
49975TBME/19/005/TILE REF D12	27/06/2011	11/03/2013								
49975TBME/19/005/TILE REF E6	27/06/2011									
49975TBME/19/005/TILE REF E8	27/06/2011	09/07/2012	16/09/2013							
49975TBME/19/005/TILE REF E9	27/06/2011	11/03/2013								
49975TBME/19/005/TILE REF E11	27/06/2011	04/11/2011	11/03/2013	16/09/2013						
49975TBME/19/005/TILE REF E12	27/06/2011									
49975TBME/19/005/TILE REF F5	27/06/2011	11/03/2013	16/09/2013							
49975TBME/19/005/TILE REF F6	27/06/2011									
49975TBME/19/005/TILE REF F7	27/06/2011									
49975TBME/19/005/TILE REF F8	27/06/2011									
49975TBME/19/005/TILE REF F9	27/06/2011	09/07/2012								

**Walsall Metropolitan Borough Council (Consolidated)**  
**(Waiting, Loading, Stopping, Disabled Parking and Residents Parking)**  
**Amendment Order No.2, February 2012**

The Walsall Metropolitan Borough Council in exercise of its powers under Section 1(1) and (2), 2(1) to (3), 4(2), 32(1), 35(1), 45, 46, 49 and 124 of, and Part IV of Schedule 9 to, the Road Traffic Regulation Act, 1984 ("The Act") and of all enabling powers and after consultation with the Chief Officer of Police in accordance with Part III of Schedule 9 to the Act, hereby makes the following Order:-

**Commencement and citation**

1. This Order shall come into operation on 16th February, 2014, and may be cited as the "Walsall Metropolitan Borough Council (Consolidated) (Waiting, Loading, Stopping, Disabled Parking and Residents Parking) Amendment Order No.2, February 2012".

**Interpretation**

2. (1) In this Order, the "Plan Index" means the (sealed) sheet with that title, that records plans that are current for the purposes of interpretation of the Order;
- (2) The Interpretation Act 1978 shall apply for the interpretation of this Order as it applies for the interpretation of an Act of Parliament.

**General**

3. Under this order, the Plan Index contained in the Walsall Metropolitan Borough Council (Consolidated) (Waiting, Loading, Stopping, Disabled Parking and Residents Parking) Order, July 2011 shall be substituted by the Traffic Order Plan Index in this Order.

Given under the Common Seal of the Walsall Metropolitan Borough Council this 13th day of February, 2014

The COMMON SEAL of the  
WALSALL METROPOLITAN  
BOROUGH COUNCIL was  
hereunto affixed in the presence of: -



Authorised Signatory





[illegible]



