

THE BOROUGH OF WARRINGTON (TRAFFIC MANAGEMENT) (CIVIL ENFORCEMENT) (AMENDMENT NO. 84) CONSOLIDATION ORDER 2014

The Warrington Borough Council (hereinafter referred to as "the Council"), in exercise of their powers under Sections 1, 2, 4 and Part IV of Schedule 9 to the Road Traffic Regulation Act 1984 (hereinafter referred to as "the Act"), and of all other enabling powers, and after consultation with the Chief Officer of Police in accordance with Part III of Schedule 9 to the Act, hereby makes the following Order: -

1. Any reference in this Order to any enactment shall be construed as a reference to that enactment as amended, applied, consolidated, re-enacted by or as having effect by virtue of any subsequent enactment.
2. The Interpretation Act 1978 shall apply to the interpretation of this Order as it applies for the interpretation of an Act of Parliament and as if for the purposes of Section 21 of that Act this Order were an Act of Parliament and the Orders revoked by this Order were Acts of Parliament thereby repealed.
3. The making of this Order by the Council is done so under the duty imposed by Section 122(1) of The Road Traffic Regulation Act 1984 to secure the expeditious, convenient and safe movement of vehicular and other traffic and the provision of suitable and adequate parking facilities on and off the Highway, insofar as practicable having regard to the matters in Section 122(2) of the said Act.
4. The Order specified in the Schedule to this Order is hereby varied or amended as detailed in the said Schedule.
5. The restrictions imposed by this Order shall be in addition to and not in derogation from any restriction or requirements imposed by any regulations made or having effect as if made under the Act or by or under any other enactment.
6. This Order shall come into operation on the 12th day of September 2014 and may be cited as "The Borough of Warrington (Traffic Management) (Civil Enforcement) (Amendment No. 84) Consolidation Order 2014".

SCHEDULE

The Borough of Warrington (Traffic Management) (Civil Enforcement) Consolidation Order 2008, is hereby further varied or amended as follows: -

- (a) In the Sixth Schedule by the addition of: -

NO WAITING AT ANY TIME

Barnes Close
(South West Side)

From its junction with Liverpool Road, in a north westerly direction, for a distance of 12 metres.

Barnes Close (North East Side)	From its junction with Liverpool Road, in a north westerly direction, for a distance of 8 metres.
Haig Avenue (Both Sides)	From its junction with Liverpool Road, in a south westerly direction for a distance of 5 metres.
Liverpool Road (South East Side)	From its junction with Sankey Way, in a south easterly direction for a distance of 16 metres.
Liverpool Road (North West Side)	From its junction with Sankey Way, in a south westerly direction for a distance of 11 metres.
Liverpool Road (South West Side)	Between a point 5 metres south east and a point 5 metres north west of its junction with Haig Avenue.

(b) In the Fifty Third Schedule by the addition of: -

NO STOPPING ON SCHOOL ENTRANCE MARKINGS
BETWEEN THE HOURS OF 8:00AM TO 5:00PM, MONDAY TO
FRIDAY

Liverpool Road (South East Side)	From a point 32 metres south east of its junction with Barnes Close, in a south easterly direction for a distance of 31.56 metres.
Liverpool Road (South East Side)	From a point 71.56 metres south east of its junction with Barnes Close, in a south easterly direction for a distance of 25.56 metres.

Given under the Common Seal of the Council of the Borough of Warrington this 10th day of September 2014.

The Common Seal of **WARRINGTON BOROUGH**)
COUNCIL was hereunto affixed in the presence of: -)

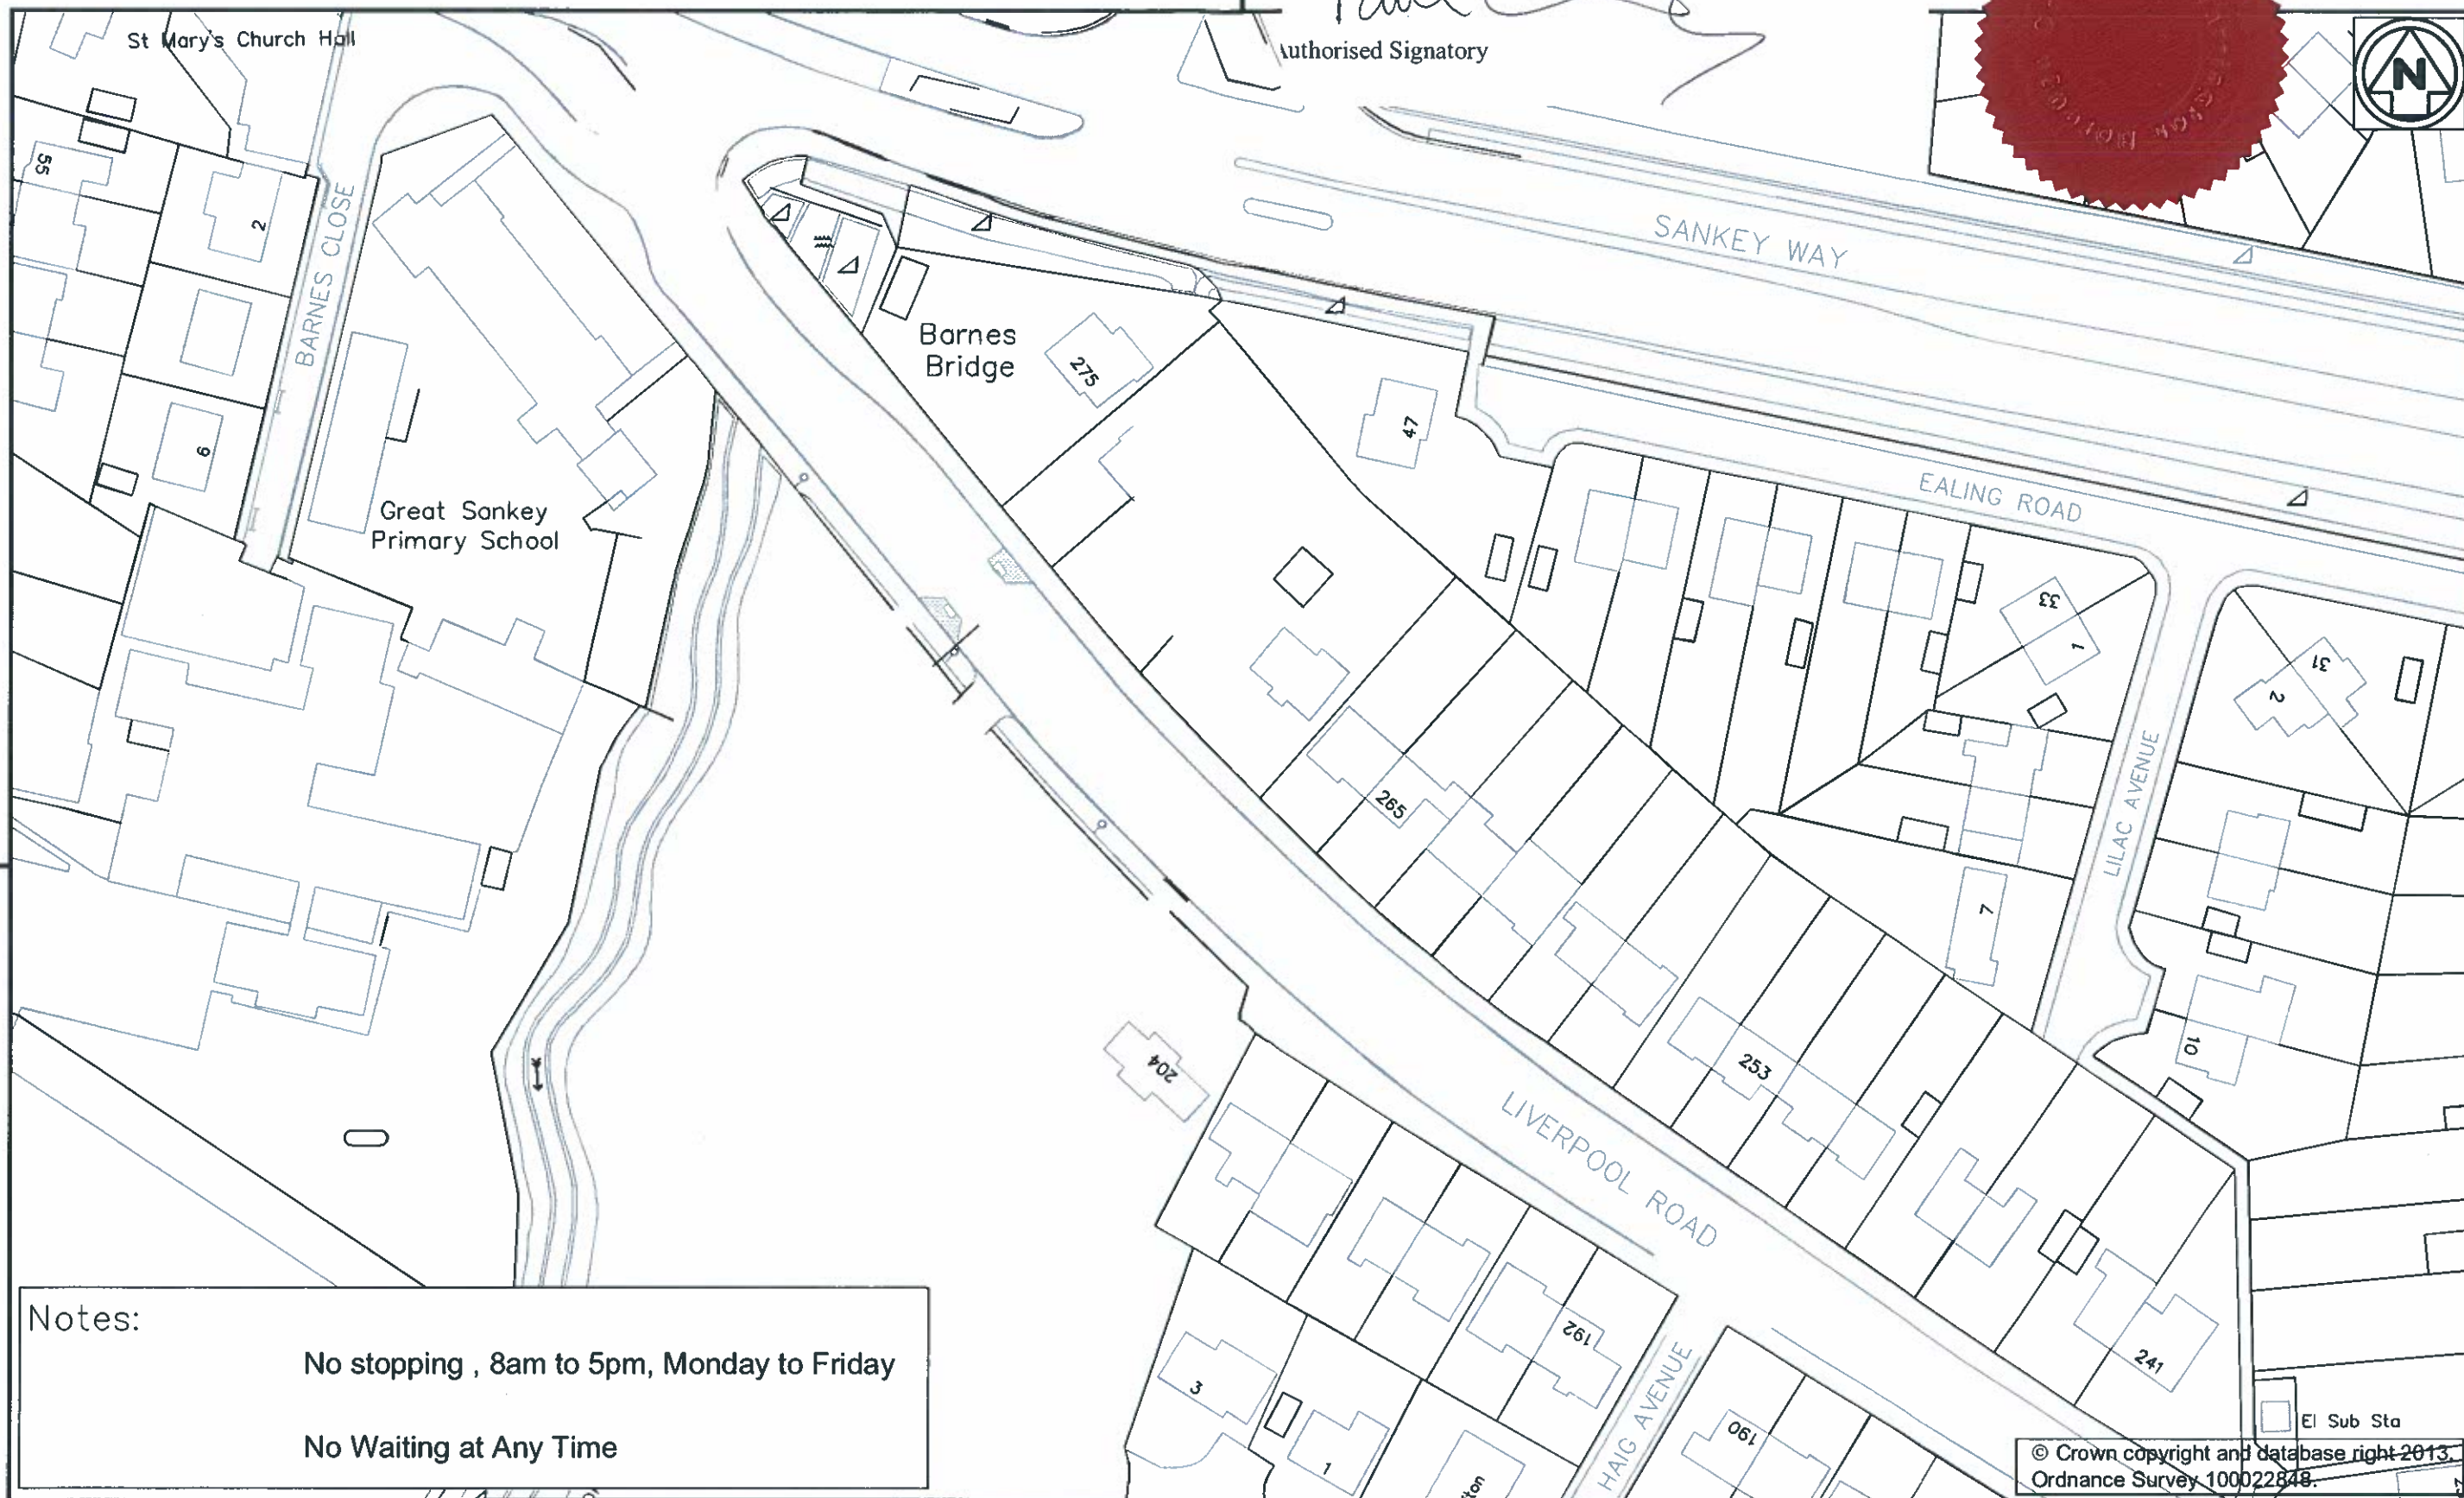

 Authorised Signatory



The Common Seal of Warrington Borough Council was hereunto affixed in the presence of:

Paul

Authorised Signatory



Notes:
 No stopping , 8am to 5pm, Monday to Friday
 No Waiting at Any Time

© Crown copyright and database right 2013.
 Ordnance Survey 100022848.



Economic Regeneration, Growth and Environment Directorate
 Transport and Environment
 New Town House, Buttermarket Street, Warrington WA1 2NH

Rev.	Revision Details	Rev by	Chk by	Date:

Project
 Great Sankey Primary School, Liverpool Road
 Proposed Waiting Restrictions and School Keep Clear Markings
 Drawing Title
 TRO Plan

Drawn by	J Evans	e-mail	jevans1@warrington.gov.uk
Approved by		Telephone	01925 442691
Date	November 2013	Fax	01925 443255
Scales	NTS	Drawing No.	ERGE/TMRS/TRO/568
		Sheet	1 of 1
		Phase / Revision	

