

THE BOROUGH OF WARRINGTON (TRAFFIC MANAGEMENT) (CIVIL ENFORCEMENT) (AMENDMENT NO. 85) (PART 2) CONSOLIDATION ORDER 2015

The Warrington Borough Council (hereinafter referred to as "the Council"), in exercise of their powers under Sections 1, 2, 4, 32, 35 and Part IV of Schedule 9 to the Road Traffic Regulation Act 1984 (hereinafter referred to as "the Act"), and of all other enabling powers, and after consultation with the Chief Officer of Police in accordance with Part III of Schedule 9 to the Act, hereby makes the following Order: -

1. Any reference in this Order to any enactment shall be construed as a reference to that enactment as amended, applied, consolidated, re-enacted by or as having effect by virtue of any subsequent enactment.
2. The Interpretation Act 1978 shall apply to the interpretation of this Order as it applies for the interpretation of an Act of Parliament and as if for the purposes of Section 21 of that Act this Order were an Act of Parliament and the Orders revoked by this Order were Acts of Parliament thereby repealed.
3. The making of this Order by the Council is done so under the duty imposed by Section 122(1) of The Road Traffic Regulation Act 1984 to secure the expeditious, convenient and safe movement of vehicular and other traffic and the provision of suitable and adequate parking facilities on and off the Highway, insofar as practicable having regard to the matters in Section 122(2) of the said Act.
4. The Order specified in the Schedule to this Order is hereby varied or amended as detailed in the said Schedule.
5. The restrictions imposed by this Order shall be in addition to and not in derogation from any restriction or requirements imposed by any regulations made or having effect as if made under the Act or by or under any other enactment.
6. This Order shall come into operation on the 4th day of June 2015 and may be cited as "The Borough of Warrington (Traffic Management) (Civil Enforcement) (Amendment No. 85) (Part 2) Consolidation Order 2015".

SCHEDULE

The Borough of Warrington (Traffic Management) (Civil Enforcement) Consolidation Order 2008, is hereby further varied or amended as follows: -

- (a) In the ^{Fortieth}~~Sixth~~ Schedule by the addition of: -

DISABLED PERSONS PARKING PLACES

Areas of Highway Designated as Disabled Person's Parking Places. Each area described below in this column being an area forming part of the carriageway of a specified highway, as a Designated Disabled Person's Parking Place	Special Manner of Standing Of Vehicle in Parking Place
All that part of the north west side of Poplars Avenue which is bounded on the north west side by so much of the edge of the carriageway of that highway as extends from a point 21 metres south west of its junction with Osborne Avenue East in a south westerly direction for a distance of 12 metres, all measured along the said road and which has a width throughout of 1.8 metres.	Parallel to the kerb


Given under the Common Seal of the Council of the Borough of Warrington this 28th day of May 2015.

The Common Seal of **WARRINGTON BOROUGH**)
COUNCIL was hereunto affixed in the presence of:-)

Authorised Signatory



41980

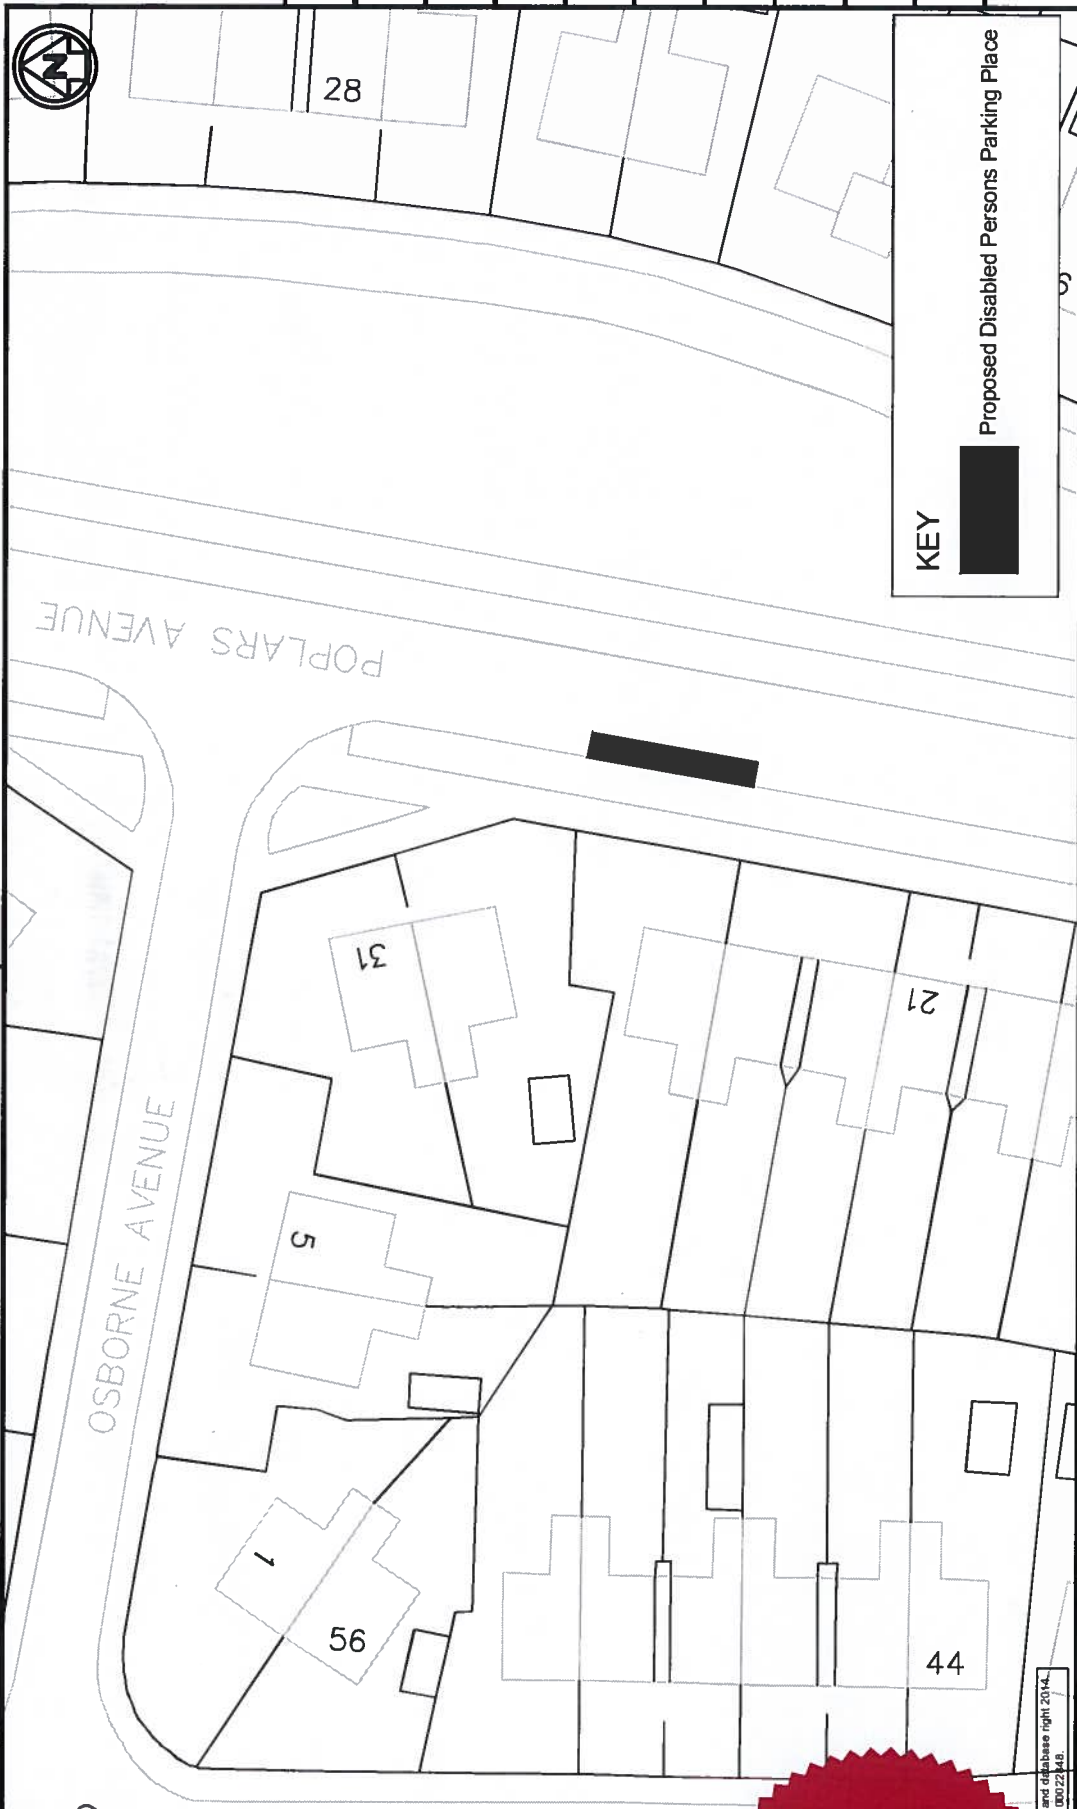

KEY

█ Proposed Disabled Persons Parking Place

Rev. I	Revision Details	Rev. by	Chk by	Date:
Drawn by	J Evans	e-mail	jevans1@warrington.gov.uk	
Approved by		Telephone	01925 442691	
Date	Aug 2014	Fax	01925 443255	Sheet 1 of
Scale	1:500	Drawing No.	ERGE/TMRS/TRO/585	Phase / Revision

Project
 The Borough of Warrington (Traffic Management) (Civil Enforcement) (Amendment 85) Order, 2014

Drawing Title
 Proposed Disabled Persons Parking Place
 O/S 27 Poplars Avenue



WARRINGTON
 Borough Council

Economic Regeneration, Growth and Environment Directorate
 Transport and Environment
 New Town House, Buttermarket Street, Warrington WA1 2NH

Copyright and database right 2014.
 Ordnance Survey 100022448.

AutoCAD File Ref: 27 Poplars Ave DPPP.dwg

The Common Seal of Warrington Borough Council was hereunto affixed in the presence of:

Authorised Signatory



41980

