

**THE BOROUGH OF WARRINGTON (TRAFFIC MANAGEMENT) (CIVIL ENFORCEMENT) (AMENDMENT NO. 89) CONSOLIDATION ORDER 2015**

The Warrington Borough Council (hereinafter referred to as "the Council"), in exercise of their powers under Sections 1, 2, 4 and Part IV of Schedule 9 to the Road Traffic Regulation Act 1984 (hereinafter referred to as "the Act"), and of all other enabling powers, and after consultation with the Chief Officer of Police in accordance with Part III of Schedule 9 to the Act, hereby makes the following Order: -

1. Any reference in this Order to any enactment shall be construed as a reference to that enactment as amended, applied, consolidated, re-enacted by or as having effect by virtue of any subsequent enactment.
2. The Interpretation Act 1978 shall apply to the interpretation of this Order as it applies for the interpretation of an Act of Parliament and as if for the purposes of Section 21 of that Act this Order were an Act of Parliament and the Orders revoked by this Order were Acts of Parliament thereby repealed.
3. The making of this Order by the Council is done so under the duty imposed by Section 122(1) of The Road Traffic Regulation Act 1984 to secure the expeditious, convenient and safe movement of vehicular and other traffic and the provision of suitable and adequate parking facilities on and off the Highway, insofar as practicable having regard to the matters in Section 122(2) of the said Act.
4. The Order specified in the Schedule to this Order is hereby varied or amended as detailed in the said Schedule.
5. The restrictions imposed by this Order shall be in addition to and not in derogation from any restriction or requirements imposed by any regulations made or having effect as if made under the Act or by or under any other enactment.
6. This Order shall come into operation on the 19<sup>th</sup> day of February 2015 and may be cited as "The Borough of Warrington (Traffic Management) (Civil Enforcement) (Amendment No. 89) Consolidation Order 2015".

**SCHEDULE**

The Borough of Warrington (Traffic Management) (Civil Enforcement) Consolidation Order 2008, is hereby further varied or amended as follows: -

(a) In the Sixth Schedule by the addition of: -

**NO WAITING AT ANY TIME**

The south side of that section of The Park to the north of property number 21.

From its junction with that section of The Park which serves property numbers 21 to 35, in a north westerly direction for a distance of 45 metres.

Given under the Common Seal of the Council of the Borough of Warrington this 18<sup>th</sup> day of February 2015.


The Common Seal of **WARRINGTON BOROUGH** )  
**COUNCIL** was hereunto affixed in the presence of: - )

*C. Gough*  
Authorised Signatory



The Common Seal of Warrington Borough Council was hereunto affixed in the presence of:

*C. Gough*  
Authorised Signatory

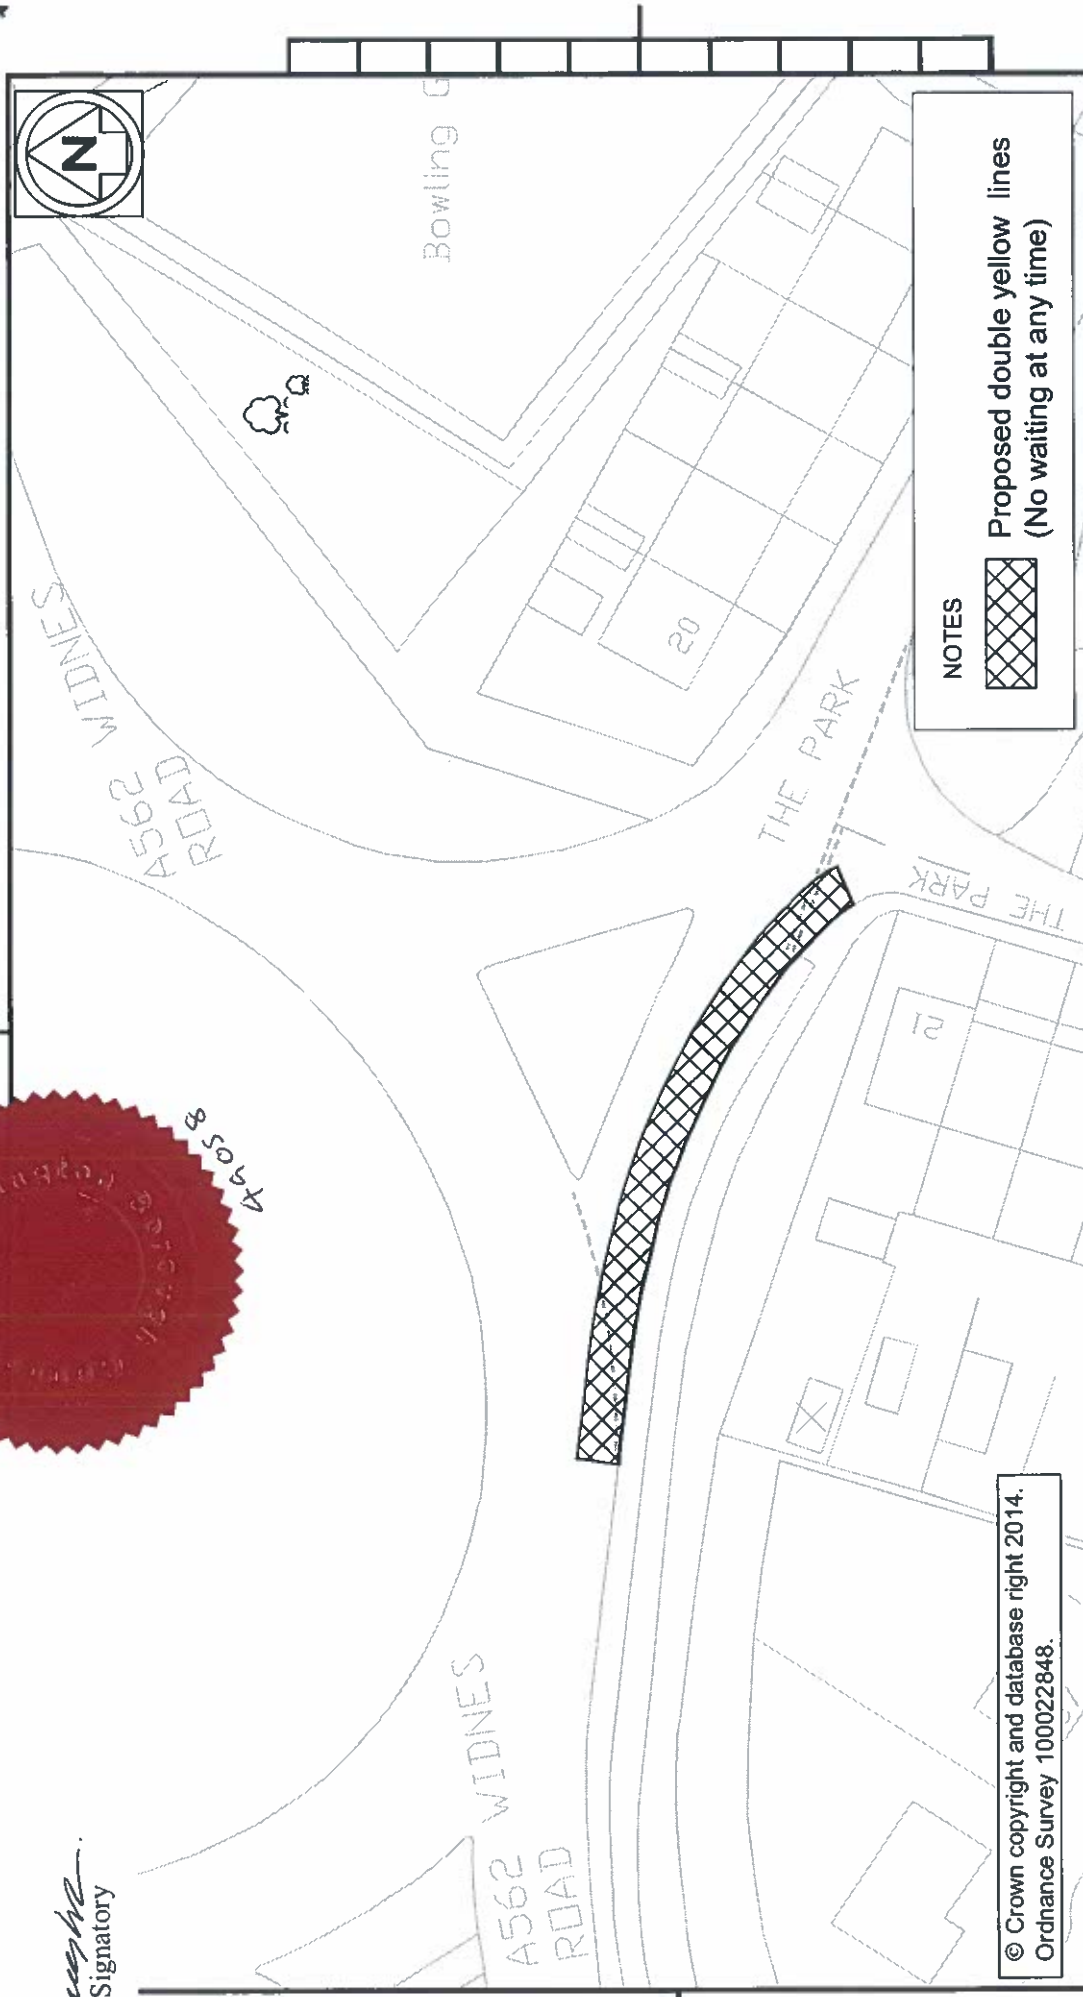

#### NOTES



Proposed double yellow lines  
(No waiting at any time)

<b>WARRINGTON</b> Borough Council		<b>Project</b> The Park, Penketh Proposed Waiting Restrictions	
Economic Regeneration, Growth and Environment Directorate Transport and Environment New Town House, Buttermarket Street, Warrington WA1 2NH		Drawing Title TRO Plan	
© Crown copyright and database right 2014. Ordnance Survey 100022848.		Drawing No. 1:500	
Revised, Revision Details Drawn by RF		Rev by Chk by Date: x-fenton@warrington.gov.uk	
Approved by		Telephone 01925 443415	
Date September 2014		Fax 01925 443255	
Scales		Sheet 1 of 1	
		Phase / Revision	
		ERGE/TMRS/TRO/555	

