

**THE BOROUGH OF WARRINGTON (TRAFFIC MANAGEMENT) (CIVIL ENFORCEMENT) (AMENDMENT NO. 91) CONSOLIDATION ORDER 2015**

The Warrington Borough Council (hereinafter referred to as "the Council"), in exercise of their powers under Sections 1, 2, 4 and Part IV of Schedule 9 to the Road Traffic Regulation Act 1984 (hereinafter referred to as "the Act"), and of all other enabling powers, and after consultation with the Chief Officer of Police in accordance with Part III of Schedule 9 to the Act, hereby makes the following Order: -

1. Any reference in this Order to any enactment shall be construed as a reference to that enactment as amended, applied, consolidated, re-enacted by or as having effect by virtue of any subsequent enactment.
2. The Interpretation Act 1978 shall apply to the interpretation of this Order as it applies for the interpretation of an Act of Parliament and as if for the purposes of Section 21 of that Act this Order were an Act of Parliament and the Orders revoked by this Order were Acts of Parliament thereby repealed.
3. The making of this Order by the Council is done so under the duty imposed by Section 122(1) of The Road Traffic Regulation Act 1984 to secure the expeditious, convenient and safe movement of vehicular and other traffic and the provision of suitable and adequate parking facilities on and off the Highway, insofar as practicable having regard to the matters in Section 122(2) of the said Act.
4. The Borough of Warrington (Garrett Field/Warrington Road Area) (Prohibition and Restriction of Waiting and Residents Parking Scheme) Order 2008, is revoked in so far as it relates to Schedule 1 and the No Waiting At Any Time restrictions as follows: -
 

Warrington Road (South East Side)	From a point 47 metres south west of its junction with Daten Avenue, in a south westerly direction, for a distance of 31 metres.
Warrington Road (South East Side)	From a point 100 metres south west of its junction with Daten Avenue, in a south westerly direction, for a distance of 9 metres.
Warrington Road (South East Side)	From a point 151 metres south west of its junction with Daten Avenue, in a south westerly direction, for a distance of 205 metres.
5. The Order specified in the Schedule to this Order is hereby varied or amended as detailed in the said Schedule.
6. The restrictions imposed by this Order shall be in addition to and not in derogation from any restriction or requirements imposed by any regulations made or having effect as if made under the Act or by or under any other enactment.

7. This Order shall come into operation on the 2<sup>nd</sup> day of March 2015 and may be cited as "The Borough of Warrington (Traffic Management) (Civil Enforcement) (Amendment No. 91) Consolidation Order 2015".

**SCHEDULE**

The Borough of Warrington (Traffic Management) (Civil Enforcement) Consolidation Order 2008, is hereby further varied or amended as follows: -

- (a) In the Sixth Schedule by the addition of: -

**NO WAITING AT ANY TIME**


Warrington Road (South East Side)	From a point 47 metres south west of its junction with Daten Avenue, in a south westerly direction, for a distance of 309 metres.
--------------------------------------	---

Given under the Common Seal of the Council of the Borough of Warrington this 25<sup>th</sup> day of February 2015.

The Common Seal of **WARRINGTON BOROUGH** )  
**COUNCIL** was hereunto affixed in the presence of: - )

*C. Spangher*  
Authorised Signatory



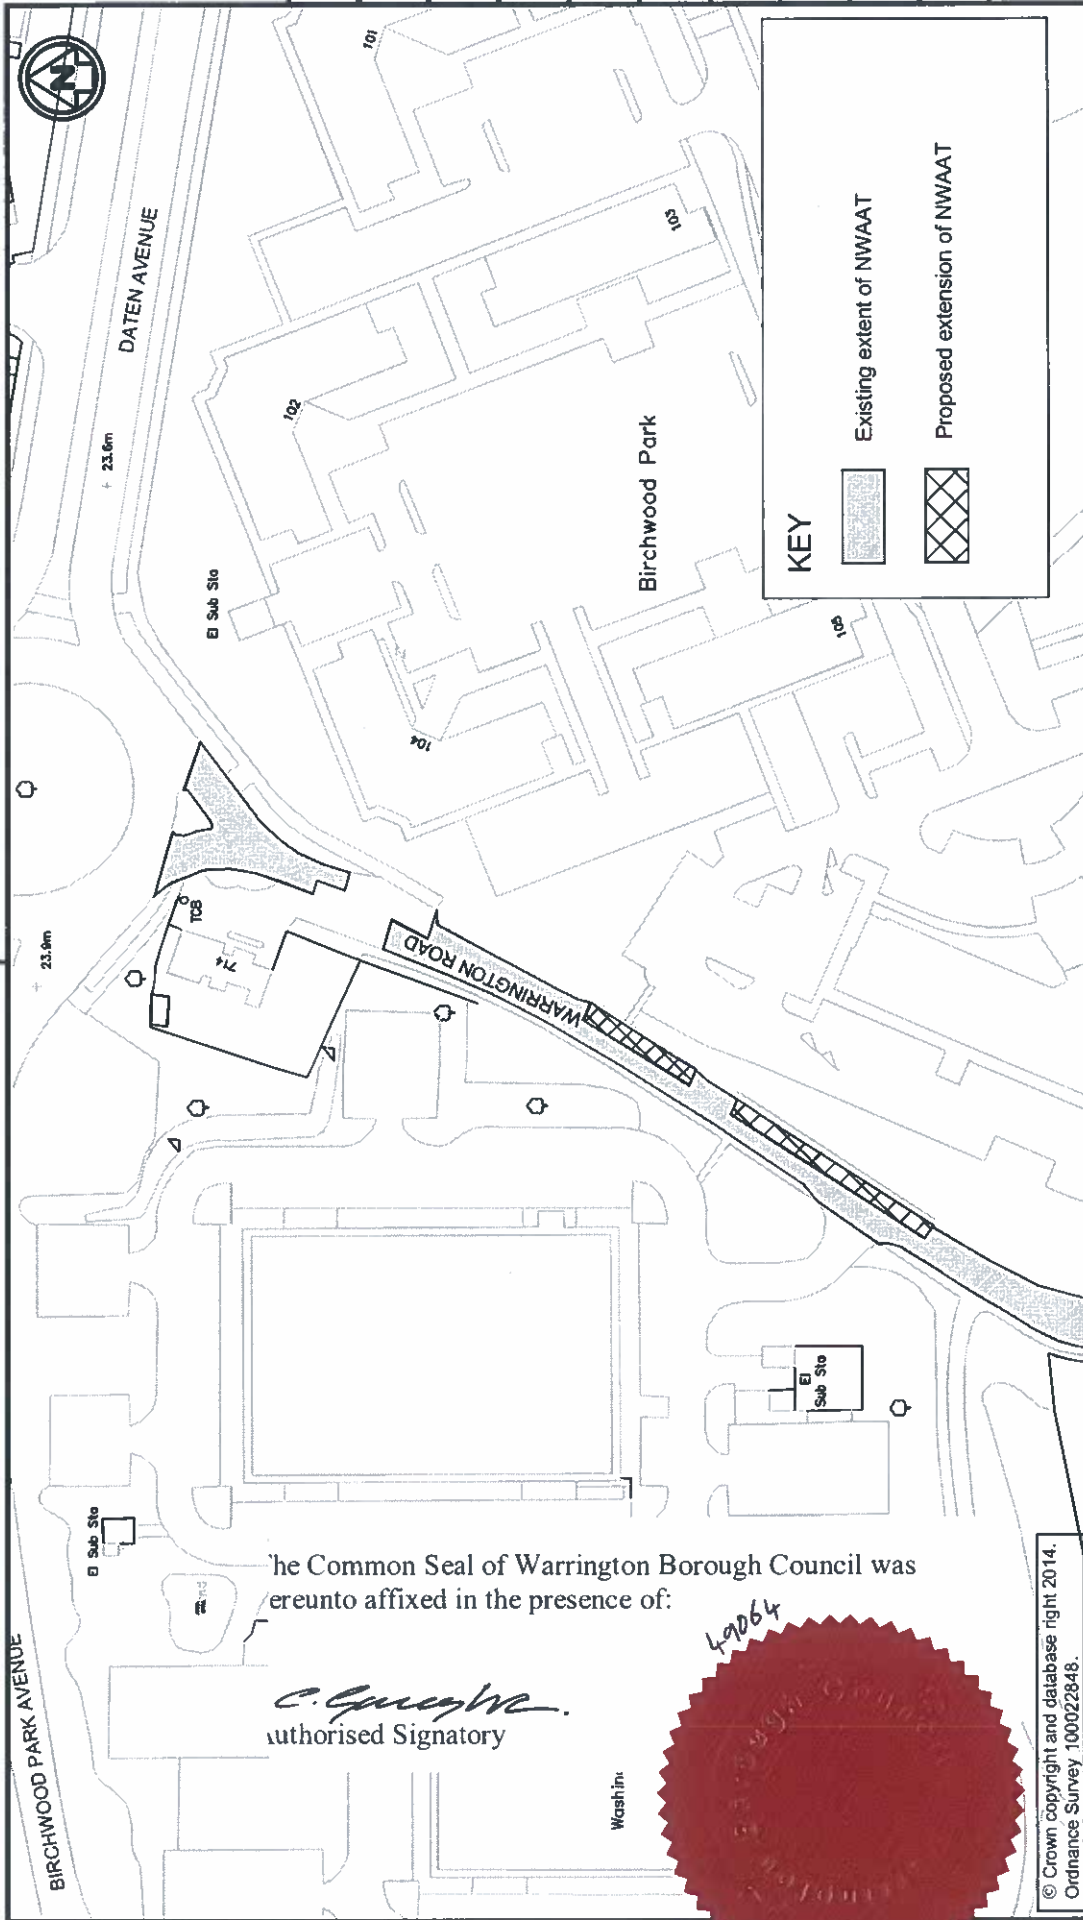

**KEY**

Existing extent of NWAAT

Proposed extension of NWAAT

BIRCHWOOD PARK AVENUE

DATEN AVENUE

WARRINGTON ROAD

Birchwood Park

The Common Seal of Warrington Borough Council was hereunto affixed in the presence of:

*C. Gwynne*  
authorised Signatory



© Crown copyright and database right 2014.  
Ordnance Survey 100022848.

Project		The Borough of Warrington (Traffic Management) (Civil Enforcement) (Amendment 91) Order, 2014	
Drawing Title		Proposed Extension to Existing No Waiting at Any Time	
Revn.	Revision Details	Rev by	Chk by
Drawn by	J Evans	e-mail	jevanst@warrington.gov.uk
Approved by		Telephone	01925 442691
Date	November 2014	Fax	01925 443255
Scales	1:1000	Drawing No.	ERGE/TMRS/TRO/600
		Sheet	1 of 1
		Phase / Revision	



**WARRINGTON**  
Borough Council

Economic Regeneration, Growth and Environment Directorate  
Transport and Environment  
New Town House, Buttermarket Street, Warrington WA1 2NH

