

THE BOROUGH OF WARRINGTON (TRAFFIC MANAGEMENT) (CIVIL ENFORCEMENT) (AMENDMENT NO. 92) CONSOLIDATION ORDER 2015

The Warrington Borough Council (hereinafter referred to as "the Council"), in exercise of their powers under Sections 1, 2, 4 and Part IV of Schedule 9 to the Road Traffic Regulation Act 1984 (hereinafter referred to as "the Act"), and of all other enabling powers, and after consultation with the Chief Officer of Police in accordance with Part III of Schedule 9 to the Act, hereby makes the following Order: -

1. Any reference in this Order to any enactment shall be construed as a reference to that enactment as amended, applied, consolidated, re-enacted by or as having effect by virtue of any subsequent enactment.
2. The Interpretation Act 1978 shall apply to the interpretation of this Order as it applies for the interpretation of an Act of Parliament and as if for the purposes of Section 21 of that Act this Order were an Act of Parliament and the Orders revoked by this Order were Acts of Parliament thereby repealed.
3. The making of this Order by the Council is done so under the duty imposed by Section 122(1) of The Road Traffic Regulation Act 1984 to secure the expeditious, convenient and safe movement of vehicular and other traffic and the provision of suitable and adequate parking facilities on and off the Highway, insofar as practicable having regard to the matters in Section 122(2) of the said Act.
4. The Order specified in the Schedule to this Order is hereby varied or amended as detailed in the said Schedule.
5. The restrictions imposed by this Order shall be in addition to and not in derogation from any restriction or requirements imposed by any regulations made or having effect as if made under the Act or by or under any other enactment.
6. This Order shall come into operation on the 2nd day of March 2015 and may be cited as "The Borough of Warrington (Traffic Management) (Civil Enforcement) (Amendment No. 92) Consolidation Order 2015".

SCHEDULE

The Borough of Warrington (Traffic Management) (Civil Enforcement) Consolidation Order 2008, is hereby further varied or amended as follows: -

(a) In the Sixth Schedule by the addition of: -

NO WAITING AT ANY TIME


Hillock Lane (North Side)	Between a point 5 metres west and 5 metres east of the access road to Kings Academy (between Numbers 81 and 83).
Kings Academy Access Road (Both Sides)	From its junction with Hillock Lane, for a distance of 28 metres, in a northerly direction.

Given under the Common Seal of the Council of the Borough of Warrington this 25th day of February 2015.

The Common Seal of **WARRINGTON BOROUGH**)
COUNCIL was hereunto affixed in the presence of: -)

C. Gaudet
Authorised Signatory



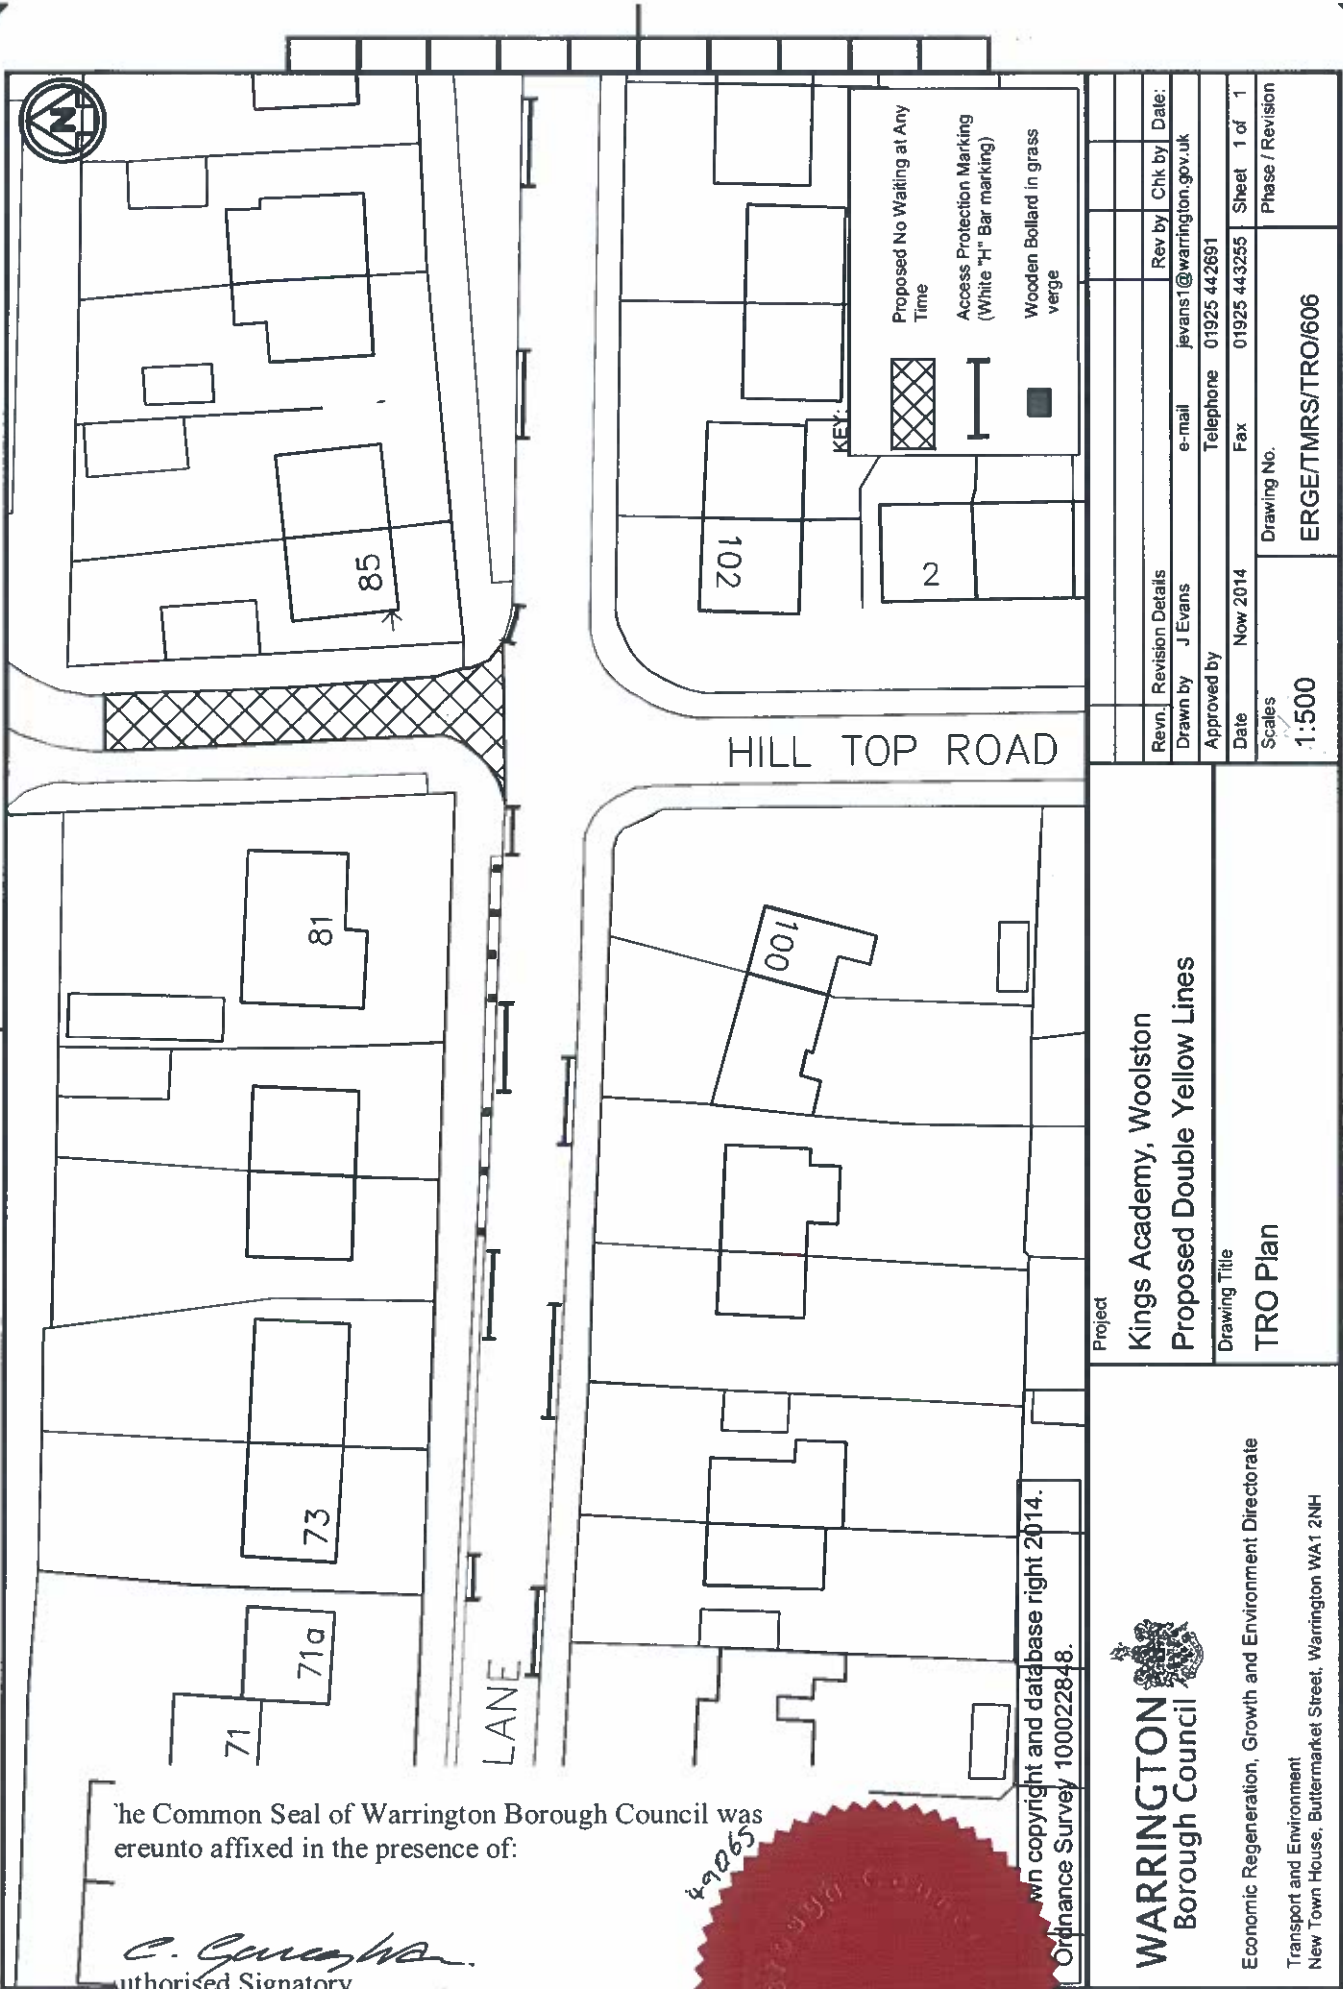

The Common Seal of Warrington Borough Council was hereunto affixed in the presence of:

e. G... ..
 Authorised Signatory



own copyright and database right 2014.
 Ordnance Survey 100022848.



WARRINGTON
 Borough Council

Economic Regeneration, Growth and Environment Directorate
 Transport and Environment
 New Town House, Buttermarket Street, Warrington WA1 2NH

Project

Kings Academy, Woolston
Proposed Double Yellow Lines

Drawing Title
TRO Plan

Revn.	Revision Details	Rev by	Chk by	Date:
Drawn by	J Evans	e-mail	jevans1@warrington.gov.uk	
Approved by		Telephone	01925 442691	
Date	Nov 2014	Fax	01925 443255	Sheet 1 of 1
Scale	1:500	Drawing No.	ERGE/TMRS/TRO/606	Phase / Revision

