

THE BOROUGH OF WARRINGTON (TRAFFIC MANAGEMENT) (CIVIL ENFORCEMENT) (AMENDMENT NO. 93) CONSOLIDATION ORDER 2015

The Warrington Borough Council (hereinafter referred to as "the Council"), in exercise of their powers under Sections 1, 2, 4 and Part IV of Schedule 9 to the Road Traffic Regulation Act 1984 (hereinafter referred to as "the Act"), and of all other enabling powers, and after consultation with the Chief Officer of Police in accordance with Part III of Schedule 9 to the Act, hereby makes the following Order: -

1. Any reference in this Order to any enactment shall be construed as a reference to that enactment as amended, applied, consolidated, re-enacted by or as having effect by virtue of any subsequent enactment.
2. The Interpretation Act 1978 shall apply to the interpretation of this Order as it applies for the interpretation of an Act of Parliament and as if for the purposes of Section 21 of that Act this Order were an Act of Parliament and the Orders revoked by this Order were Acts of Parliament thereby repealed.
3. The making of this Order by the Council is done so under the duty imposed by Section 122(1) of The Road Traffic Regulation Act 1984 to secure the expeditious, convenient and safe movement of vehicular and other traffic and the provision of suitable and adequate parking facilities on and off the Highway, insofar as practicable having regard to the matters in Section 122(2) of the said Act.
4. The Order specified in the Schedule to this Order is hereby varied or amended as detailed in the said Schedule.
5. The restrictions imposed by this Order shall be in addition to and not in derogation from any restriction or requirements imposed by any regulations made or having effect as if made under the Act or by or under any other enactment.
6. This Order shall come into operation on the 4th day of June 2015 and may be cited as "The Borough of Warrington (Traffic Management) (Civil Enforcement) (Amendment No. 93) Consolidation Order 2015".

SCHEDULE

The Borough of Warrington (Traffic Management) (Civil Enforcement) Consolidation Order 2008, is hereby further varied or amended as follows: -

- (a) In the Sixth Schedule by the addition of: -

NO WAITING AT ANY TIME

Warrington Road (South East Side)	Between a point 36 metres north east and a point 90 metres south west of its junction with Silver Lane.
--------------------------------------	---

Warrington Road (North West Side)	Between a point 33 metres north east and a point 95 metres south west of its junction with Cross Lane.
Cross Lane Both Sides)	From its junction with Warrington Road, in a westerly direction for a distance of 26 metres.
Silver Lane (North Side)	From its junction with Warrington Road, in an easterly direction for a distance of 26 metres.
Silver Lane (North Side)	From a point 86 metres east of its junction with Warrington Road, in an easterly direction for a distance of 25 metres.
Silver Lane (South Side)	From its junction with Warrington Road, in an easterly direction for a distance of 111 metres.

ADDITIONAL SCHEDULE/AMENDED ARTICLE

- (b) By the addition of a Seventy Third Schedule and the following entry thereunder: -

SCHEDULE 73
WAITING LIMITED TO 3 HOURS, NO RETURN WITHIN 2 HOURS

<u>Column 1</u>	<u>Column 2</u>
Warrington Road (East Side)	From a point 36 metres north east of its junction with Silver Lane, in a north easterly direction for a distance of 56 metres.
Silver Lane (North Side)	From a point 26 metres east of its junction with Warrington Road, in an easterly direction for a distance of 60 metres.

- (c) By the amendment of Article 9 being the addition of Schedule 73 to the said Article.

Given under the Common Seal of the Council of the Borough of Warrington this 28th day of May 2015.

The Common Seal of **WARRINGTON BOROUGH**)
COUNCIL was hereunto affixed in the presence of: -)

Authorised Signatory




41977

The Common Seal of Warrington Borough Council was hereto affixed in the presence of:

[Signature]

Authorised Signatory

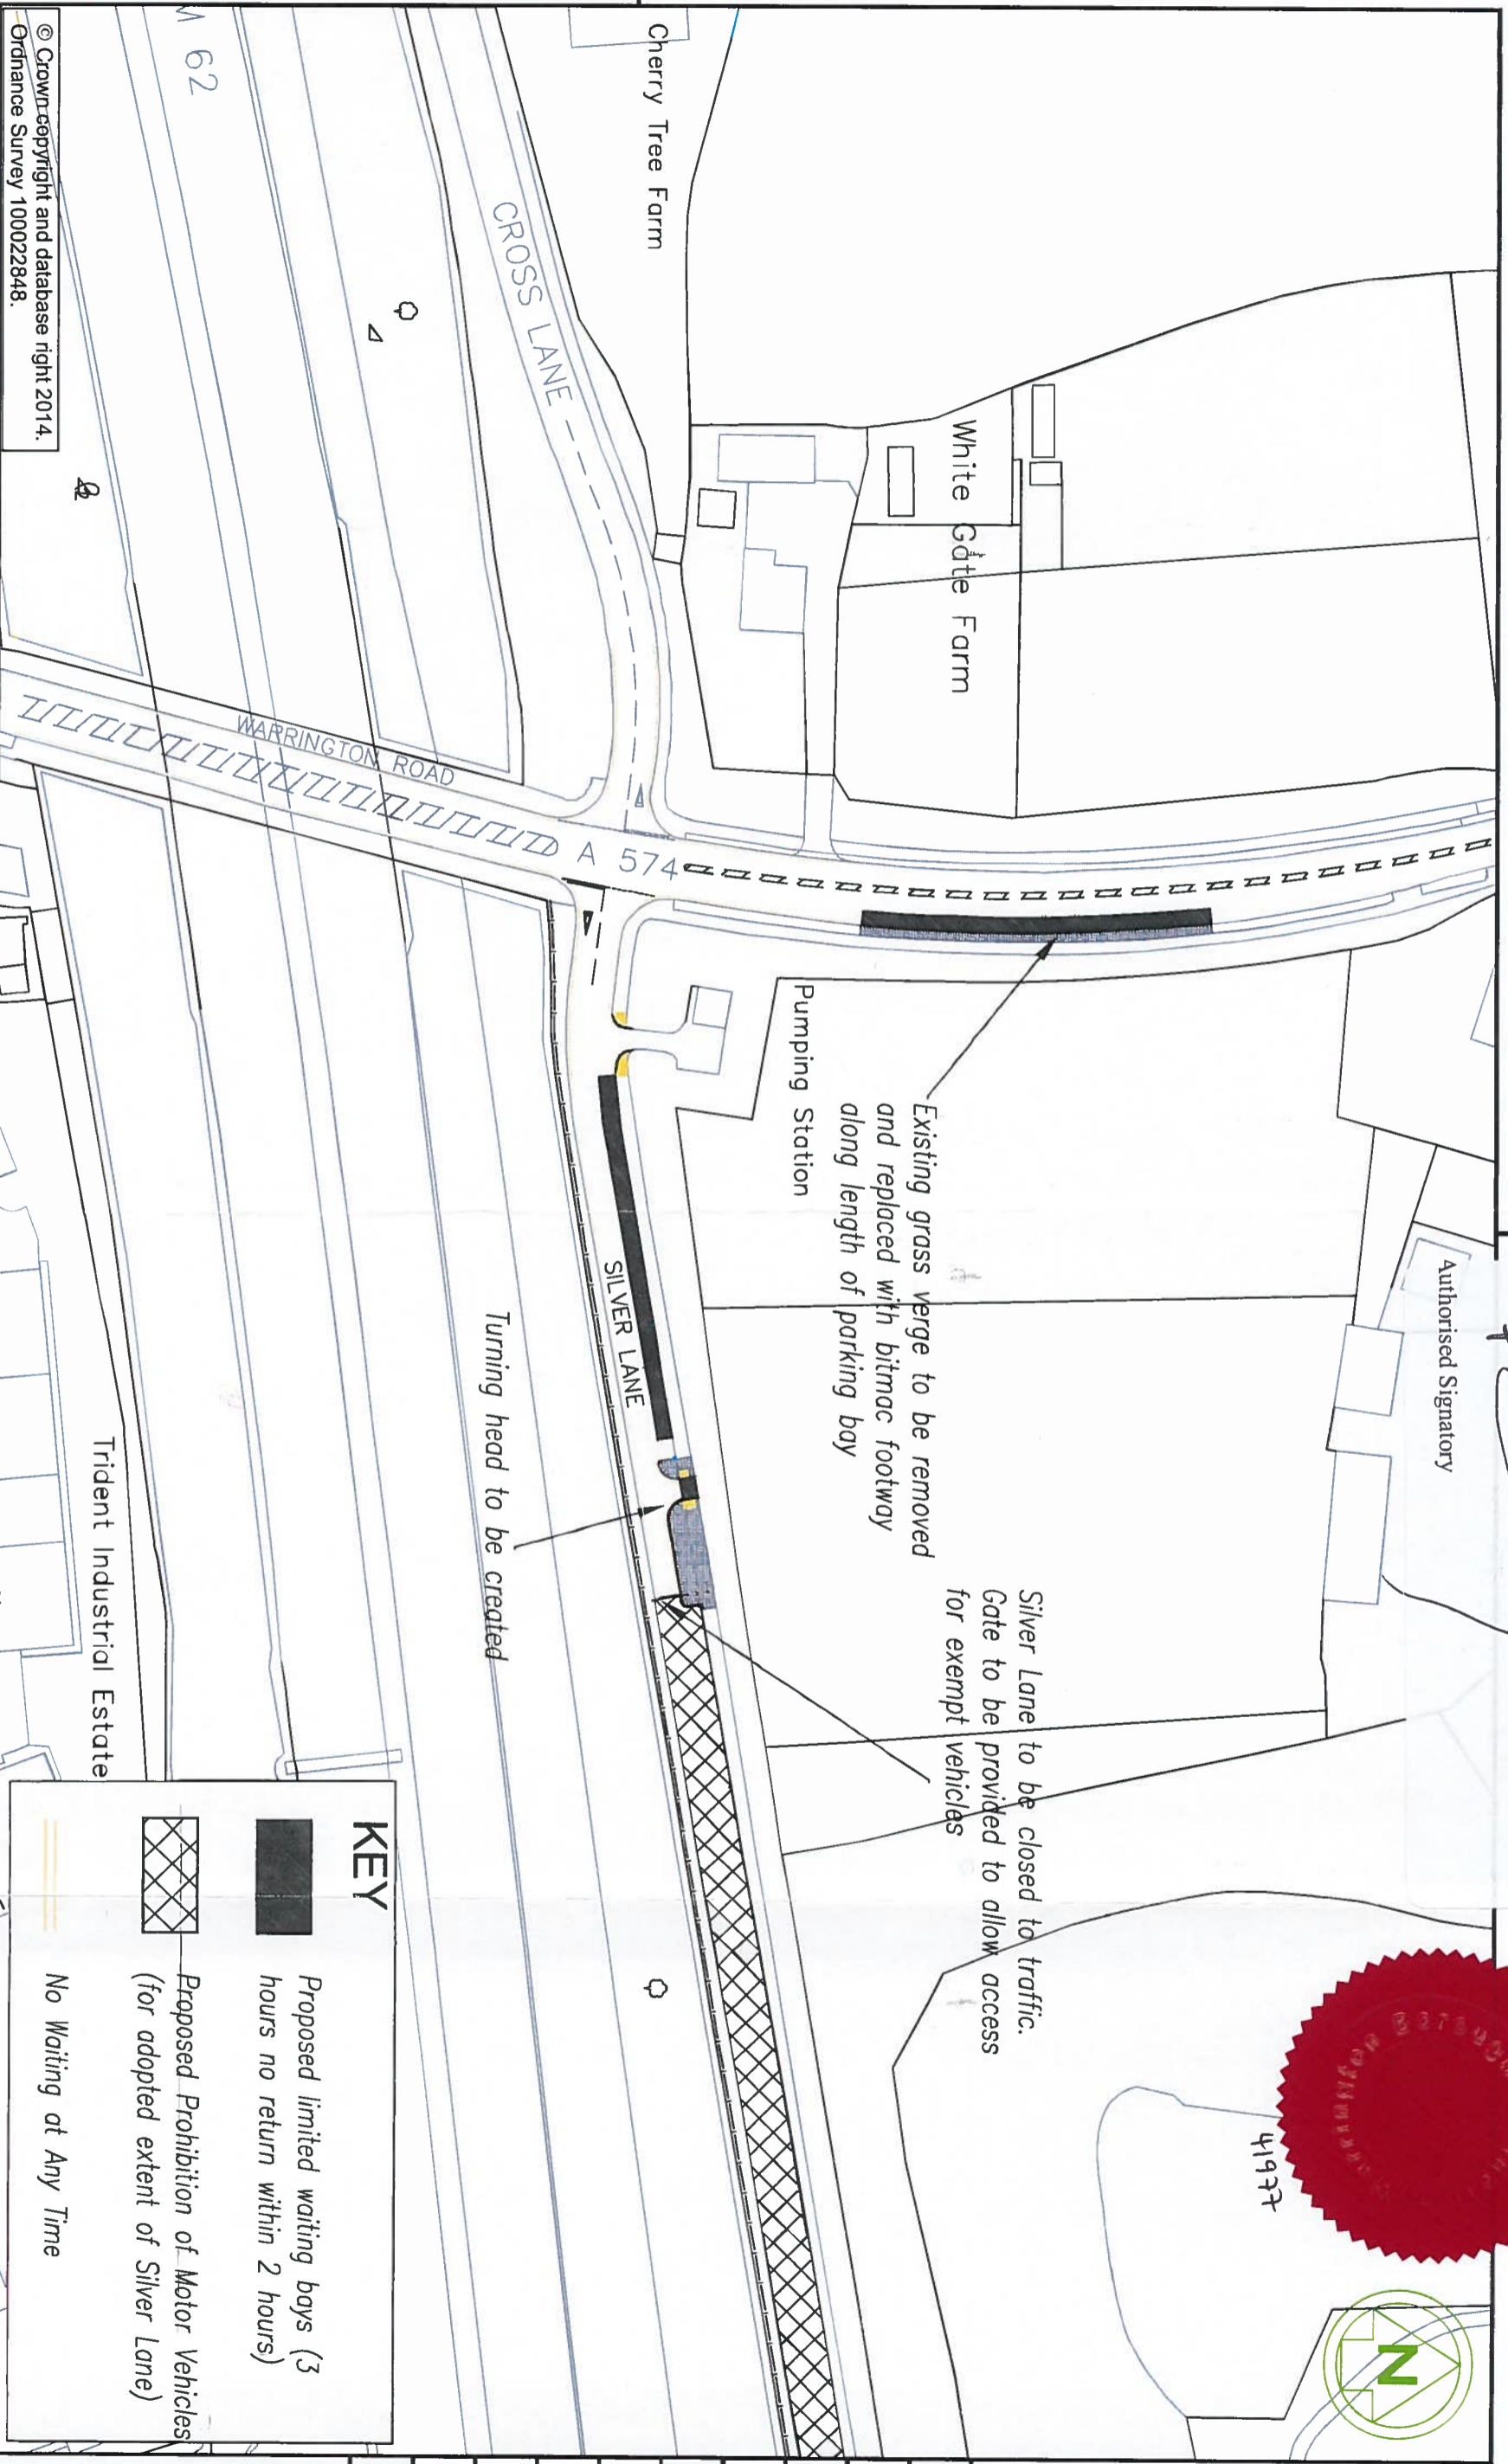

KEY

- Proposed limited waiting bays (3 hours no return within 2 hours)
- Proposed Prohibition of Motor Vehicles (for adopted extent of Silver Lane)
- No Waiting at Any Time

WARRINGTON
Borough Council

Economic Regeneration, Growth and Environment Directorate
Transport and Environment
New Town House, Butemarket Street, Warrington WA1 2NH

Rev#	Revision Details	Rev by	Chk by	Date

Project
Silver Lane / Warrington Road

Drawing Title
Proposed Waiting / Parking Restrictions

TRO Plan

Drawn by	J Evans	e-mail	jevans1@warrington.gov.uk
Approved by		Telephone	01925 442691
Date	September 2014	Fax	01925 443255
Scales	1:1000	Drawing No.	ERGE/TMRS/TRO/586
			Sheet 1 of 1
			Phase / Revision

© Crown copyright and database right 2014.
Ordnance Survey 100022848.